



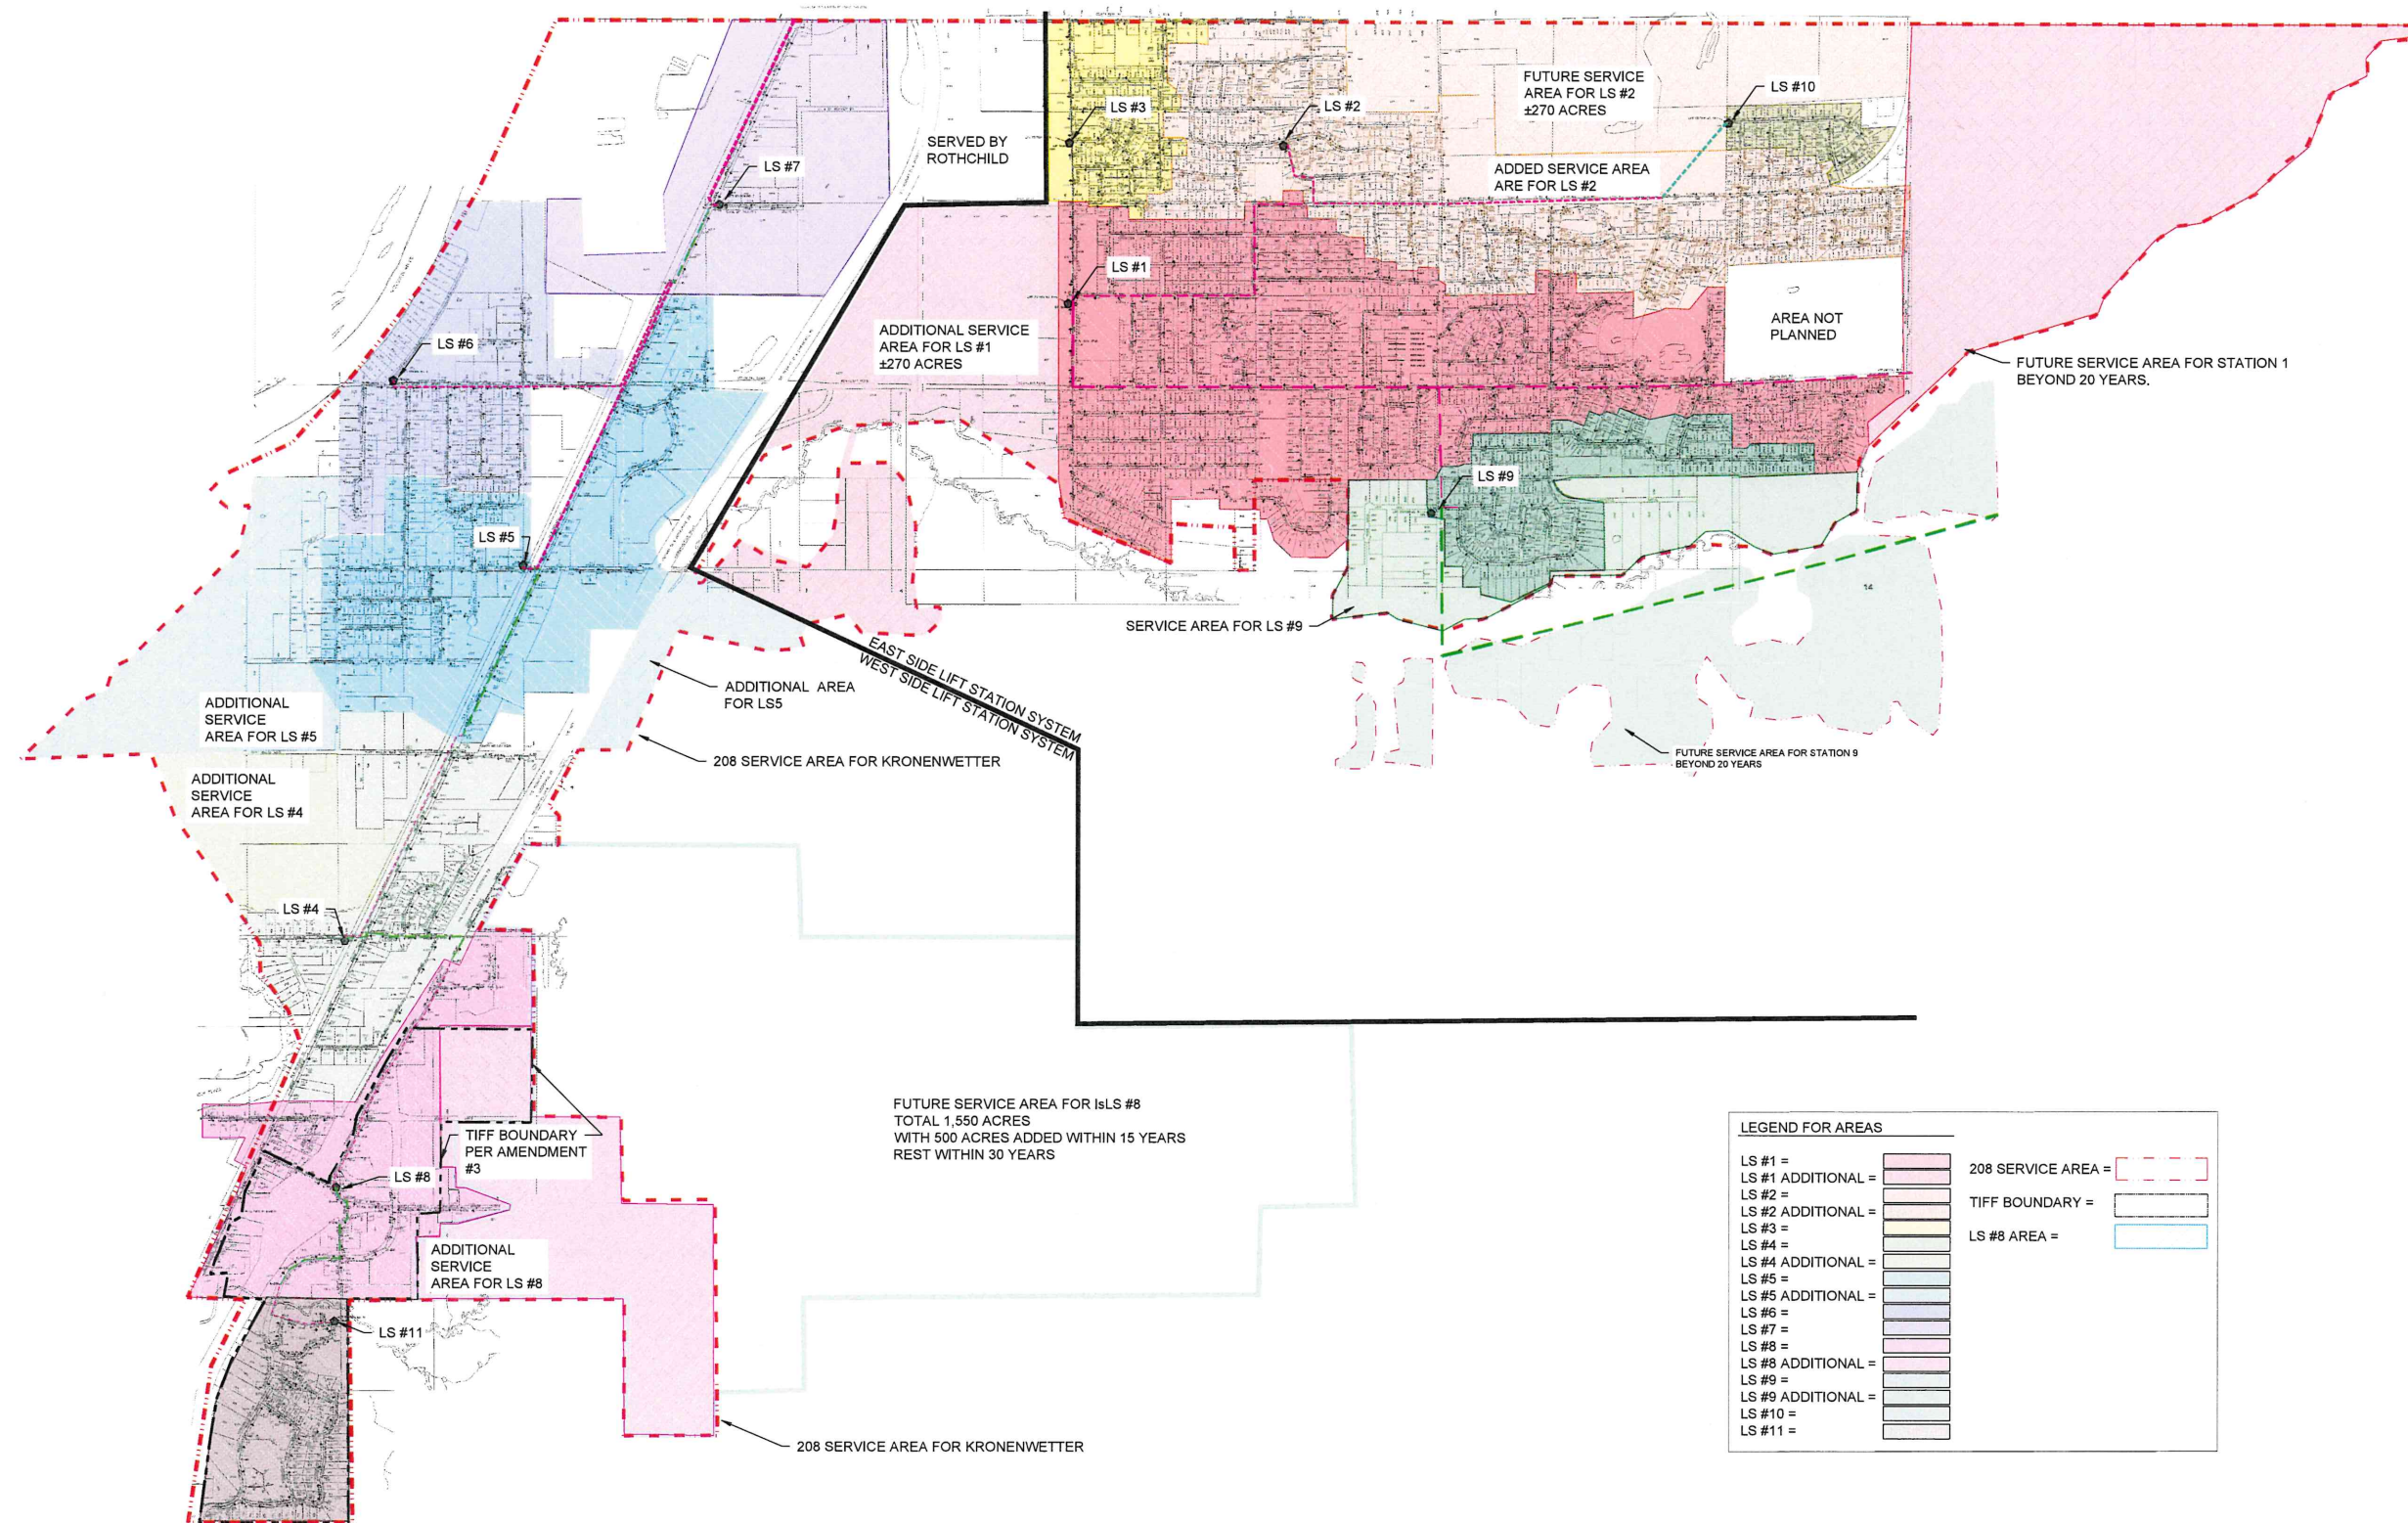

File: E:\PROJECT FILES\2023\2023-2024 VILLAGE OF KRONENWETTER LIFT STATION UPGRADE SERVICE AREA DWG - Sheet Name: 1 AND FULL BLEED 0.11 0.11 17.00 INCHES Date: 8/16/2023 11:40 AM By: Wayne Englund

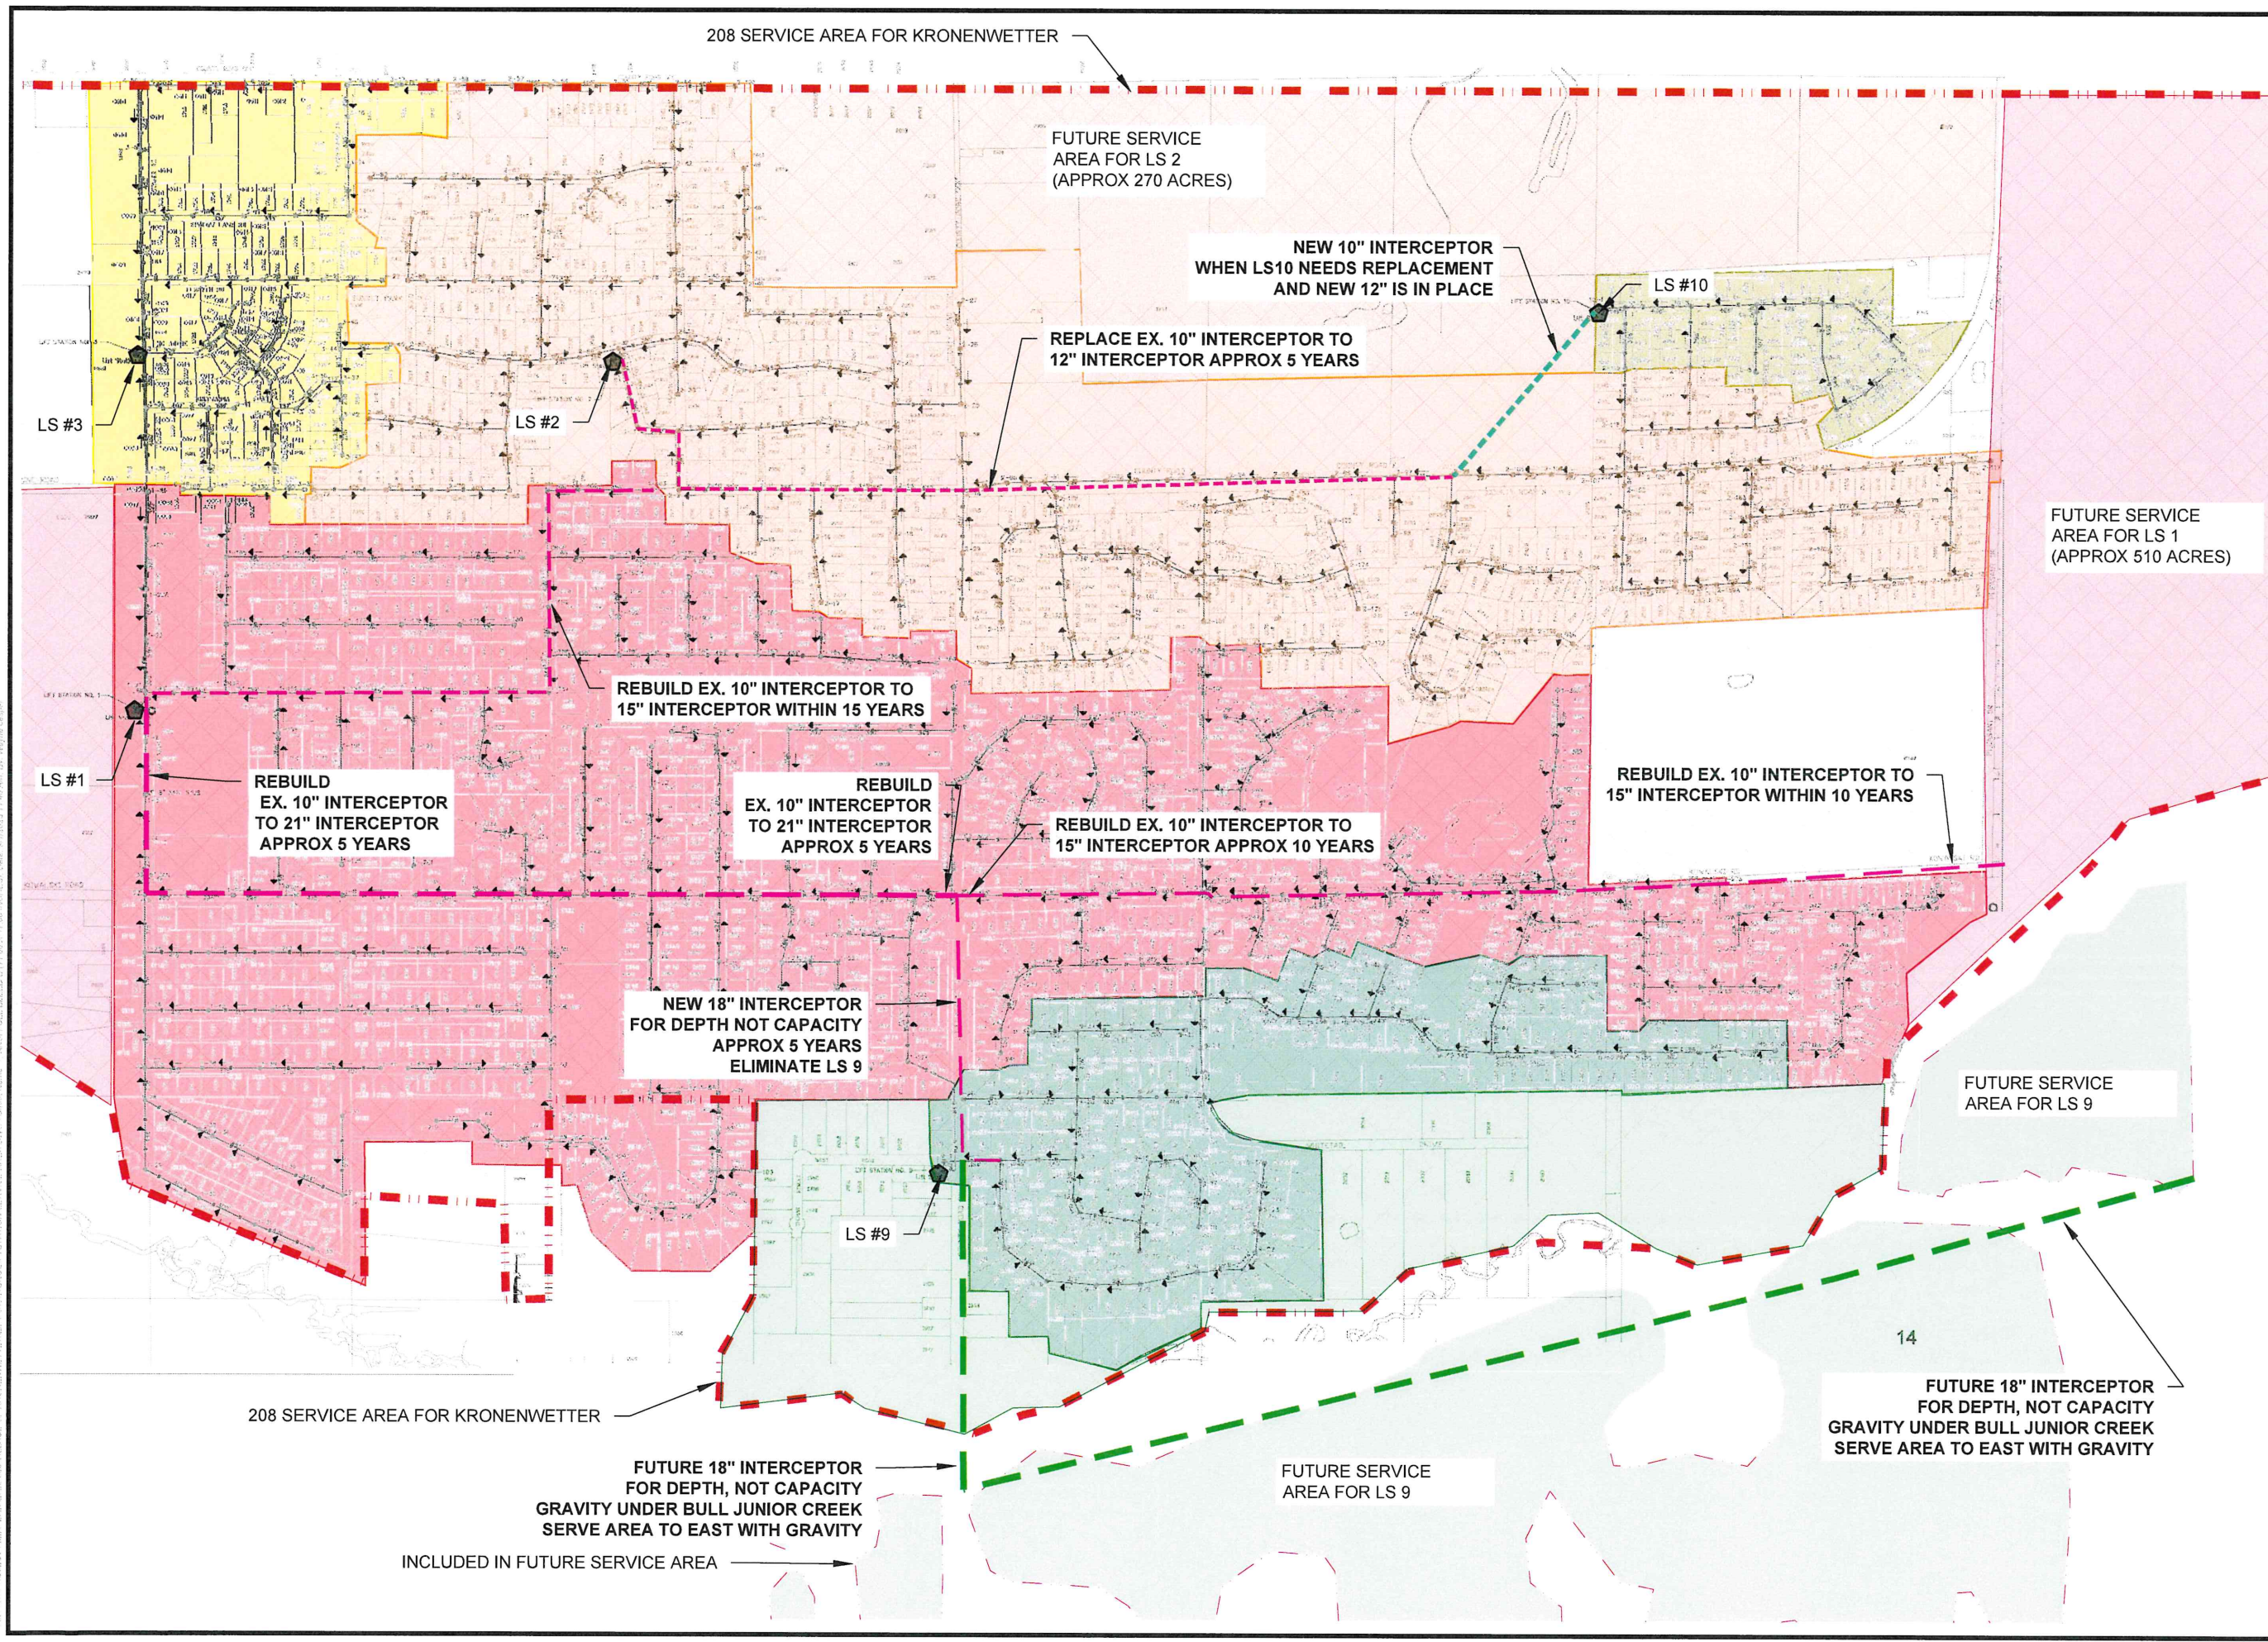


© Copyright Roth Professional Solutions, 2022

INTERCEPTOR REPLACEMENT FOR LS 1 & 2

LIFT STATION REVIEWS

KRONENWETTER SEWER SERVICE AREA

VILLAGE OF KRONENWETTER, MARATHON COUNTY, WISCONSIN

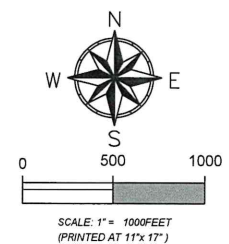

PROJECT NO:	--
DATE:	8/16/2023
DESIGNED BY:	RJR
DRAWN BY:	--
SHEET:	ES 1.1