


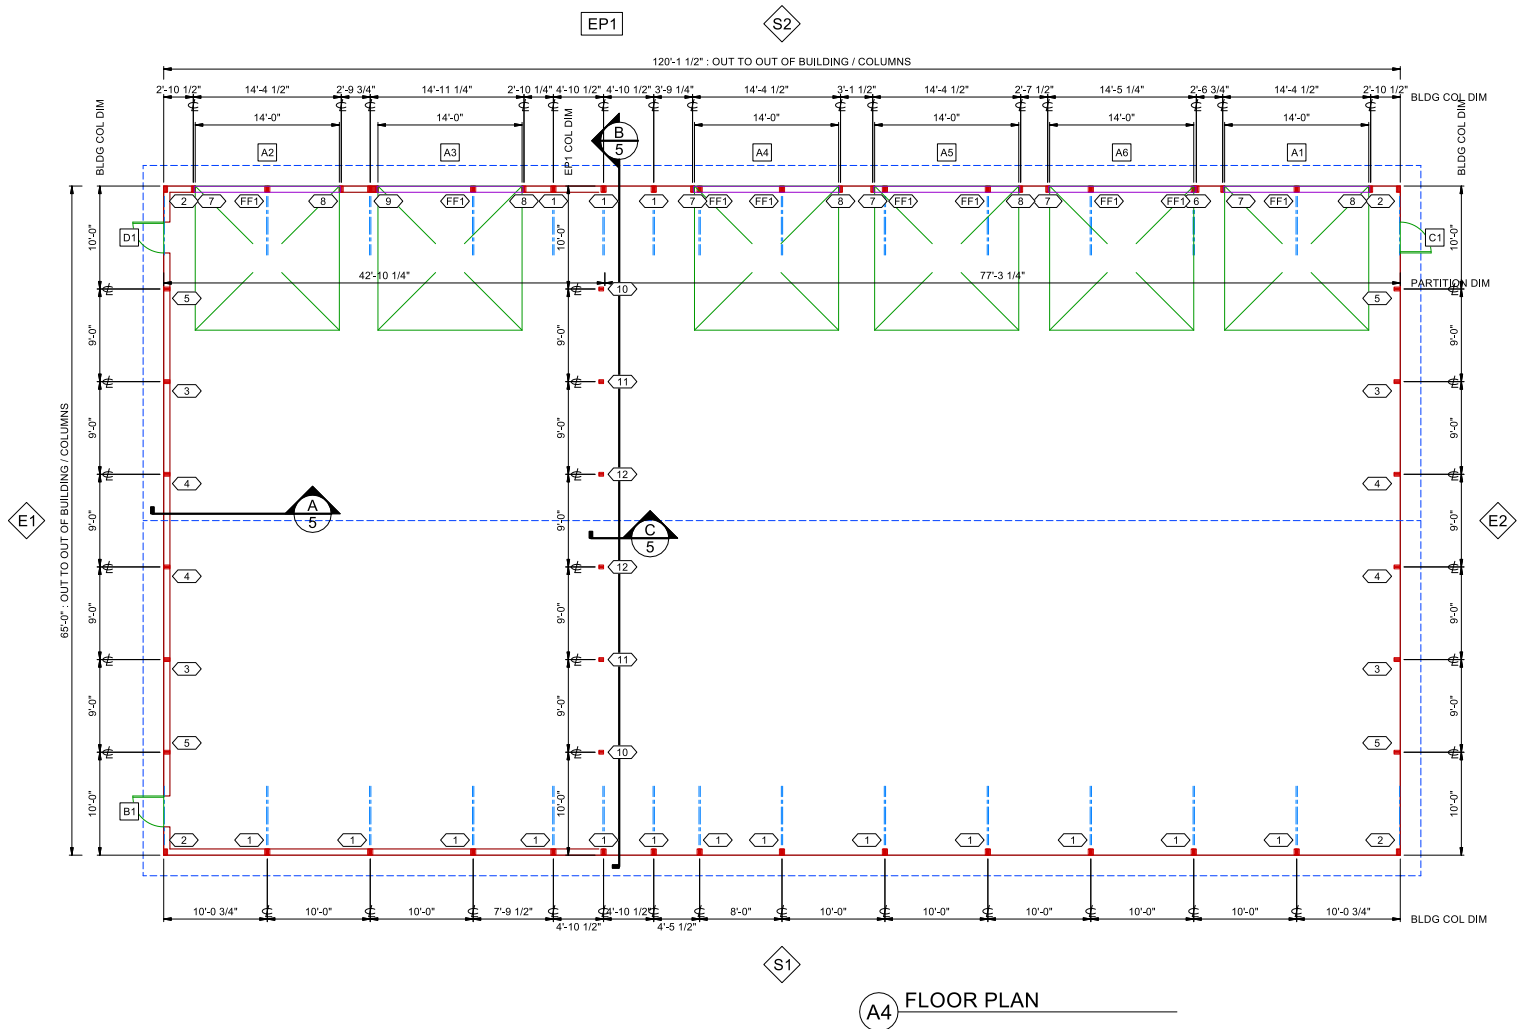

A4 FLOOR PLAN

COLUMN SCHEDULE

COLUMN				FOOTING				ANCHOR			
ID	PART	SHAPE	LENGTH	BASE	SIZE	TYPE	YDS/BS	DET	TYPE	BS/SLTS	DET
1	C003	FS8888	17-02-08	-	-	-	-	FF244	(2) HLD DWN	-	FF223
2	C004	FE888	18-00-00	-	-	-	-	FF244	(1) HLD DWN	-	FF221
3	C005	FE888	24-00-00	-	-	-	-	FF244	(2) HLD DWN	-	FF223
4	C006	FE888	28-00-00	-	-	-	-	FF244	(2) HLD DWN	-	FF223
5	C007	FE888	22-00-00	-	-	-	-	FF244	(2) HLD DWN	-	FF223
6	C008	FS88J88	17-02-15	-	-	-	-	FF244	(1) HLD DWN	-	FF221
7	C009	J8FS88	17-02-15	-	-	-	-	FF244	(1) HLD DWN	-	FF221
8	C010	FS88J8	17-02-15	-	-	-	-	FF244	(1) HLD DWN	-	FF221
9	C011	J8P88PFS8888	17-02-08	-	-	-	-	FF244	(2) HLD DWN	-	FF221
10	C012	FE666	22-00-00	-	-	-	-	FF244	(2) HLD DWN	-	FF223
11	C013	FE666	24-00-00	-	-	-	-	FF244	(2) HLD DWN	-	FF223
12	C014	FE666	28-00-00	-	-	-	-	FF244	(2) HLD DWN	-	FF223
FF1 FLDFAB		FS8888	1-10-08	185,5	-	HEADER	-	-	(2) HLD DWN	-	FO354

OPENING SCHEDULE

ID	MODEL	COLOR	NOMINAL	ROUGH	FRAME DET	FINISH DET
A1	OVERHEADDOOR - FBO		168"x168"		?	101675
A2	OVERHEADDOOR - FBO		168"x168"		?	101675
A3	OVERHEADDOOR - FBO		168"x168"		?	101675
A4	OVERHEADDOOR - FBO		168"x168"		?	101675
A5	OVERHEADDOOR - FBO		168"x168"		?	101675
A6	OVERHEADDOOR - FBO		168"x168"		?	101675
B1	WALKDOOR - FBO		36"x80"		KC441	102035
C1	WALKDOOR - FBO		36"x80"		KC441	102035
D1	WALKDOOR - FBO		36"x80"		KC441	102035

FBO CEILING / LINER

1) FBO LINER AND CEILING AND CONNECTIONS TO LESTER BUILDING BY OTHERS



DEALER INFO.

S. D. Ellenbecker Inc
1222 Mount View Lane
Athens, WI 54411

CUSTOMER INFO.

village of kronenwetter municipal building
I-39 frontage rd
Mosinee, WI 54455

BUILDING DESCRIPTION

65'-0" x 120'-1" x 16'-0"
Uni-Frame Not Embedded
QP052826

Customer Approval

(Initials)

DATE:

Bldg Direction



(Mark North)

PROJ: R13A-15743-01-02
PROPOSAL DRAWINGS ONLY
Not Intended for Construction Purposes

The information presented in this drawing is based on a preliminary design using the input provided. The final design is subject to Lester Engineering review.

* NOT TO SCALE *