


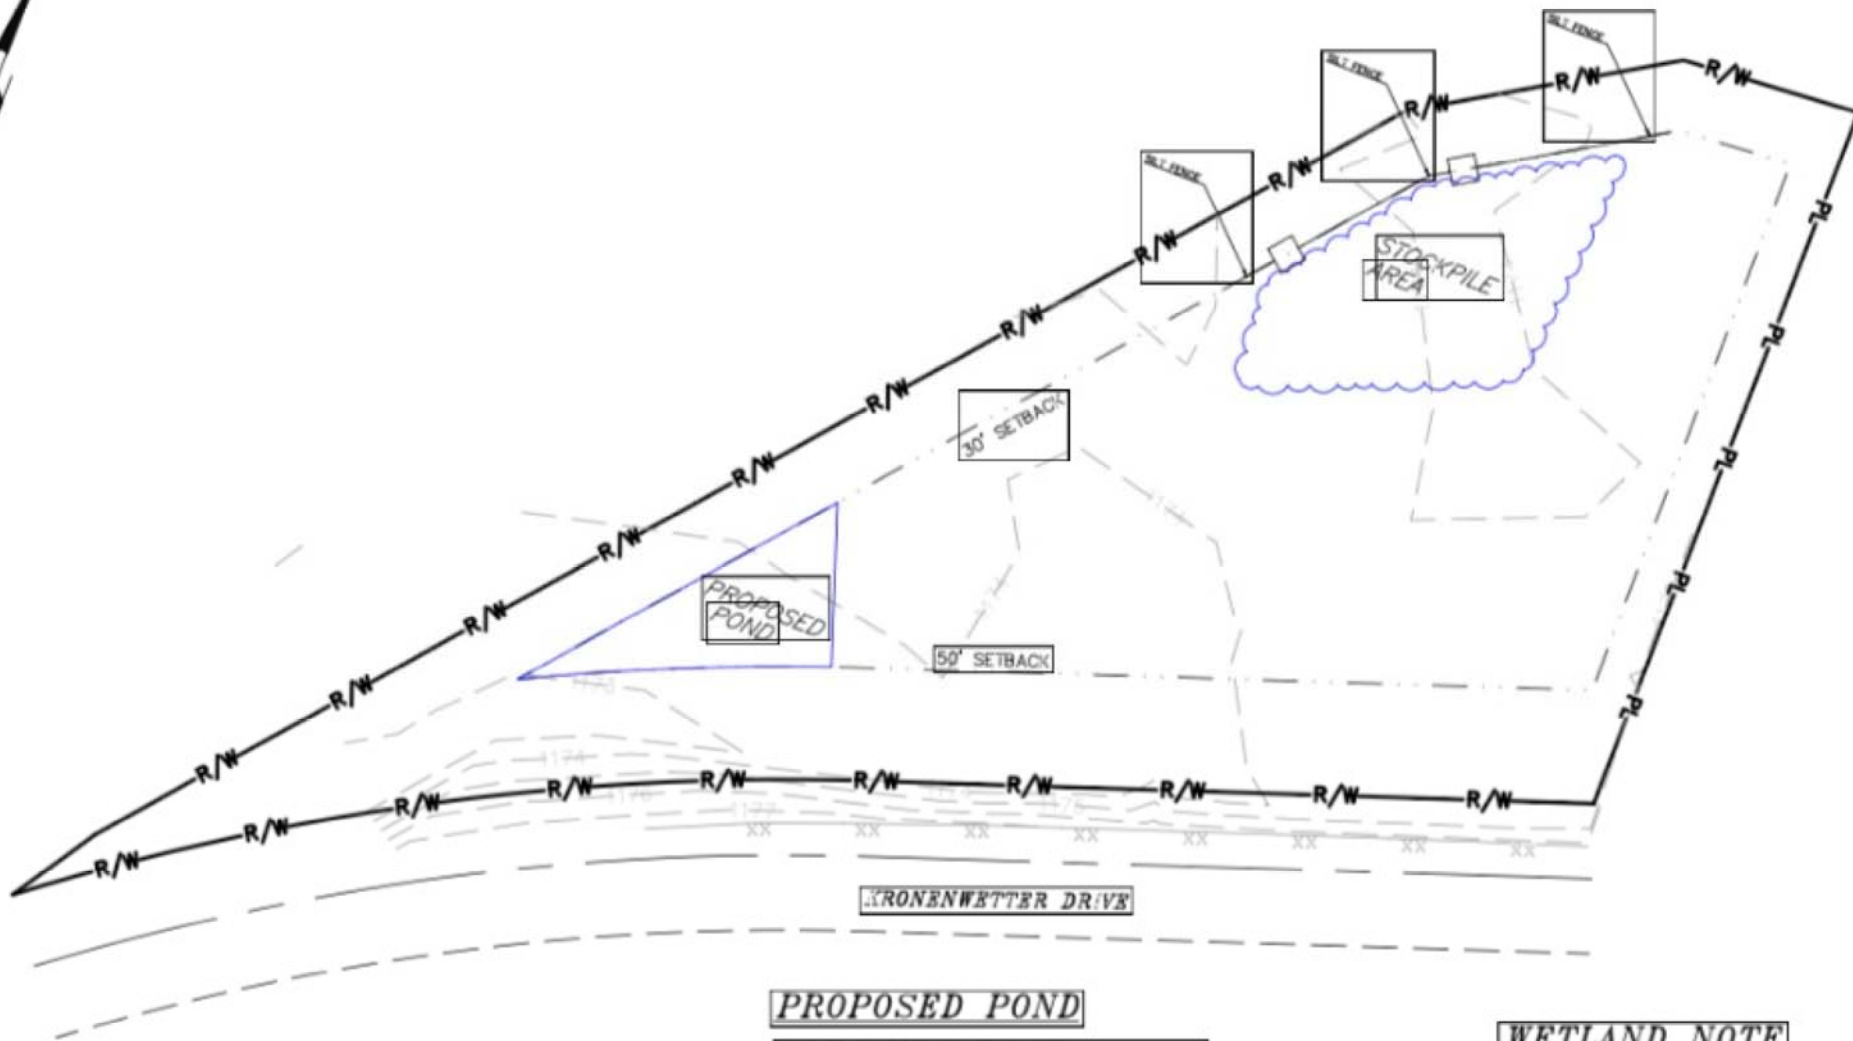

PROPOSED POND

POND TO BE 5,000 SQ. FT. IN SIZE,
WITH APPROXIMATELY 3,000 CUBIC YARDS OF FILL TO
BE PLACED ON REMAIN PARCEL. LOCATIONS TO BE
DETERMINED

WETLAND NOTE

1. NO WETLAND ON SITE PER WDNR ON-SITE VISIT.

STAMP/SIGNATURE

REVISIONS

BY	DATE	DESCRIPTION

TITLE PAGE:

PROPOSED POND LOCATION

PROJECT: ZACH/ABBI KNETTER PROPERTY

LOCATION: VILLAGE OF KRONENWETTER
MARATHON COUNTY, WISCONSIN



VREELAND ASSOCIATES LAND SURVEYORS & ENGINEERS

6105 DAWN STREET WESTON, WI. 54476
PHONE NO.: (715) 241-0947
EMAIL: dustin@vreelandassociates.us
WEBSITE: www.vreelandlandsurveying.com

PREPARED FOR:

ZACH/ABBI KNETTER

PLAN DATE:

MARCH 15, 2025

DESIGNED, DUSTIN DE
DRAWN BY: DY & T
FILE NO.: EACR 1004
DATE: 2/18/2025
SCALE:

1" = 4'

SHEET 1