


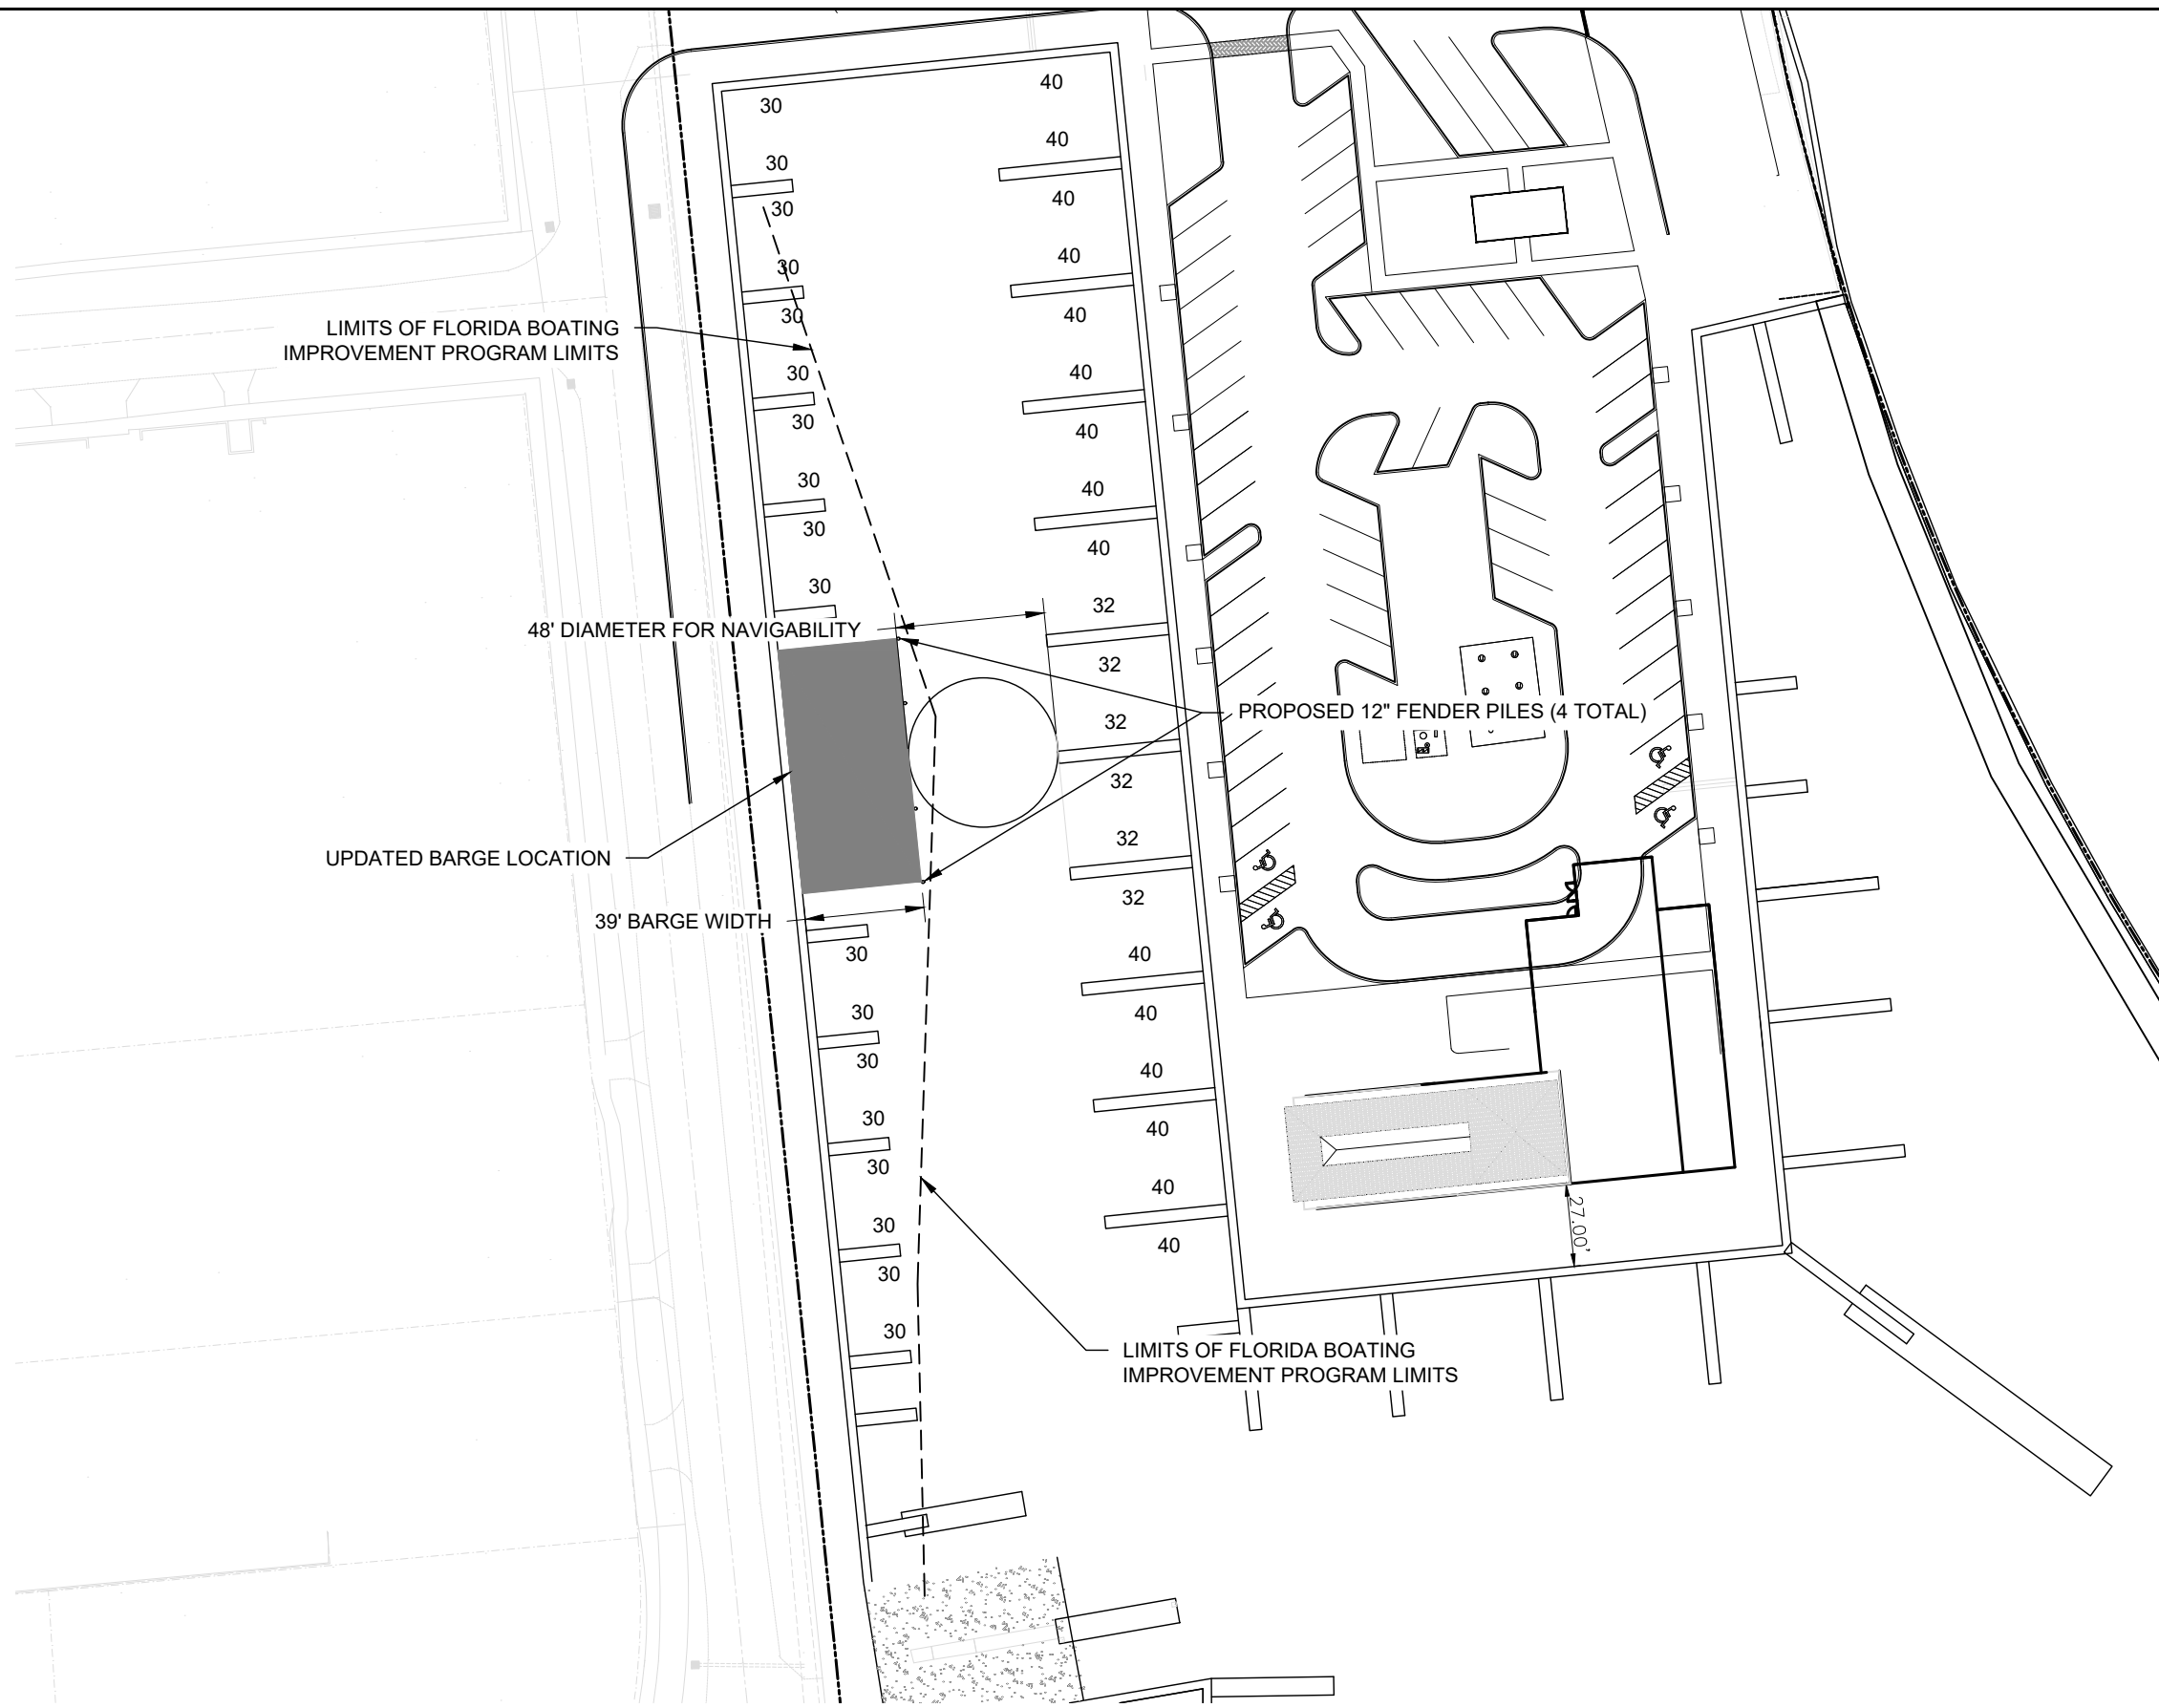

LIMITS OF FLORIDA BOATING
IMPROVEMENT PROGRAM LIMITS

48' DIAMETER FOR NAVIGABILITY

UPDATED BARGE LOCATION

39' BARGE WIDTH

PROPOSED 12" FENDER PILES (4 TOTAL)


LIMITS OF FLORIDA BOATING
IMPROVEMENT PROGRAM LIMITS

SALES BARGE RELOCATION EXHIBIT

SCALE: 1" = 60'



NORTH

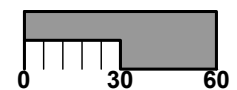

SCALE: 1" = 60'

SALES BARGE RELOCATION EXHIBIT
MARINA RENOVATION

105 LAKE SHORE DR
LAKE PARK, FLORIDA, 33403

Drawn by:

BSM

Checked by:

MDB

Date:

8/6/2025

Sheet No.

1

21098



618 US HIGHWAY 1
SUITE 302
N PALM BEACH, FL 33408
561-315-3318
www.bmainc.co