


4/25/2024 12:39:24 PM
C:\pw\work\exp-pw.bentley.com exp-pw-01\0142048\PLANRD01.dgn

CURVE DATA
PI STA. = 233+40.19
Δ = 10°18'09" (LT)
D = 01°00'06"
T = 515.62
L = 1,028.46
R = 5,719.65
PC STA. = 228+24.57
PT STA. = 238+53.03
e = NC

CURVE DATA
PI STA. = 233+58.96
Δ = 10°18'09" (LT)
D = 01°00'00"
T = 516.52
L = 1,030.26
R = 5,729.65
PC STA. = 228+42.44
PT STA. = 238+72.70
e =

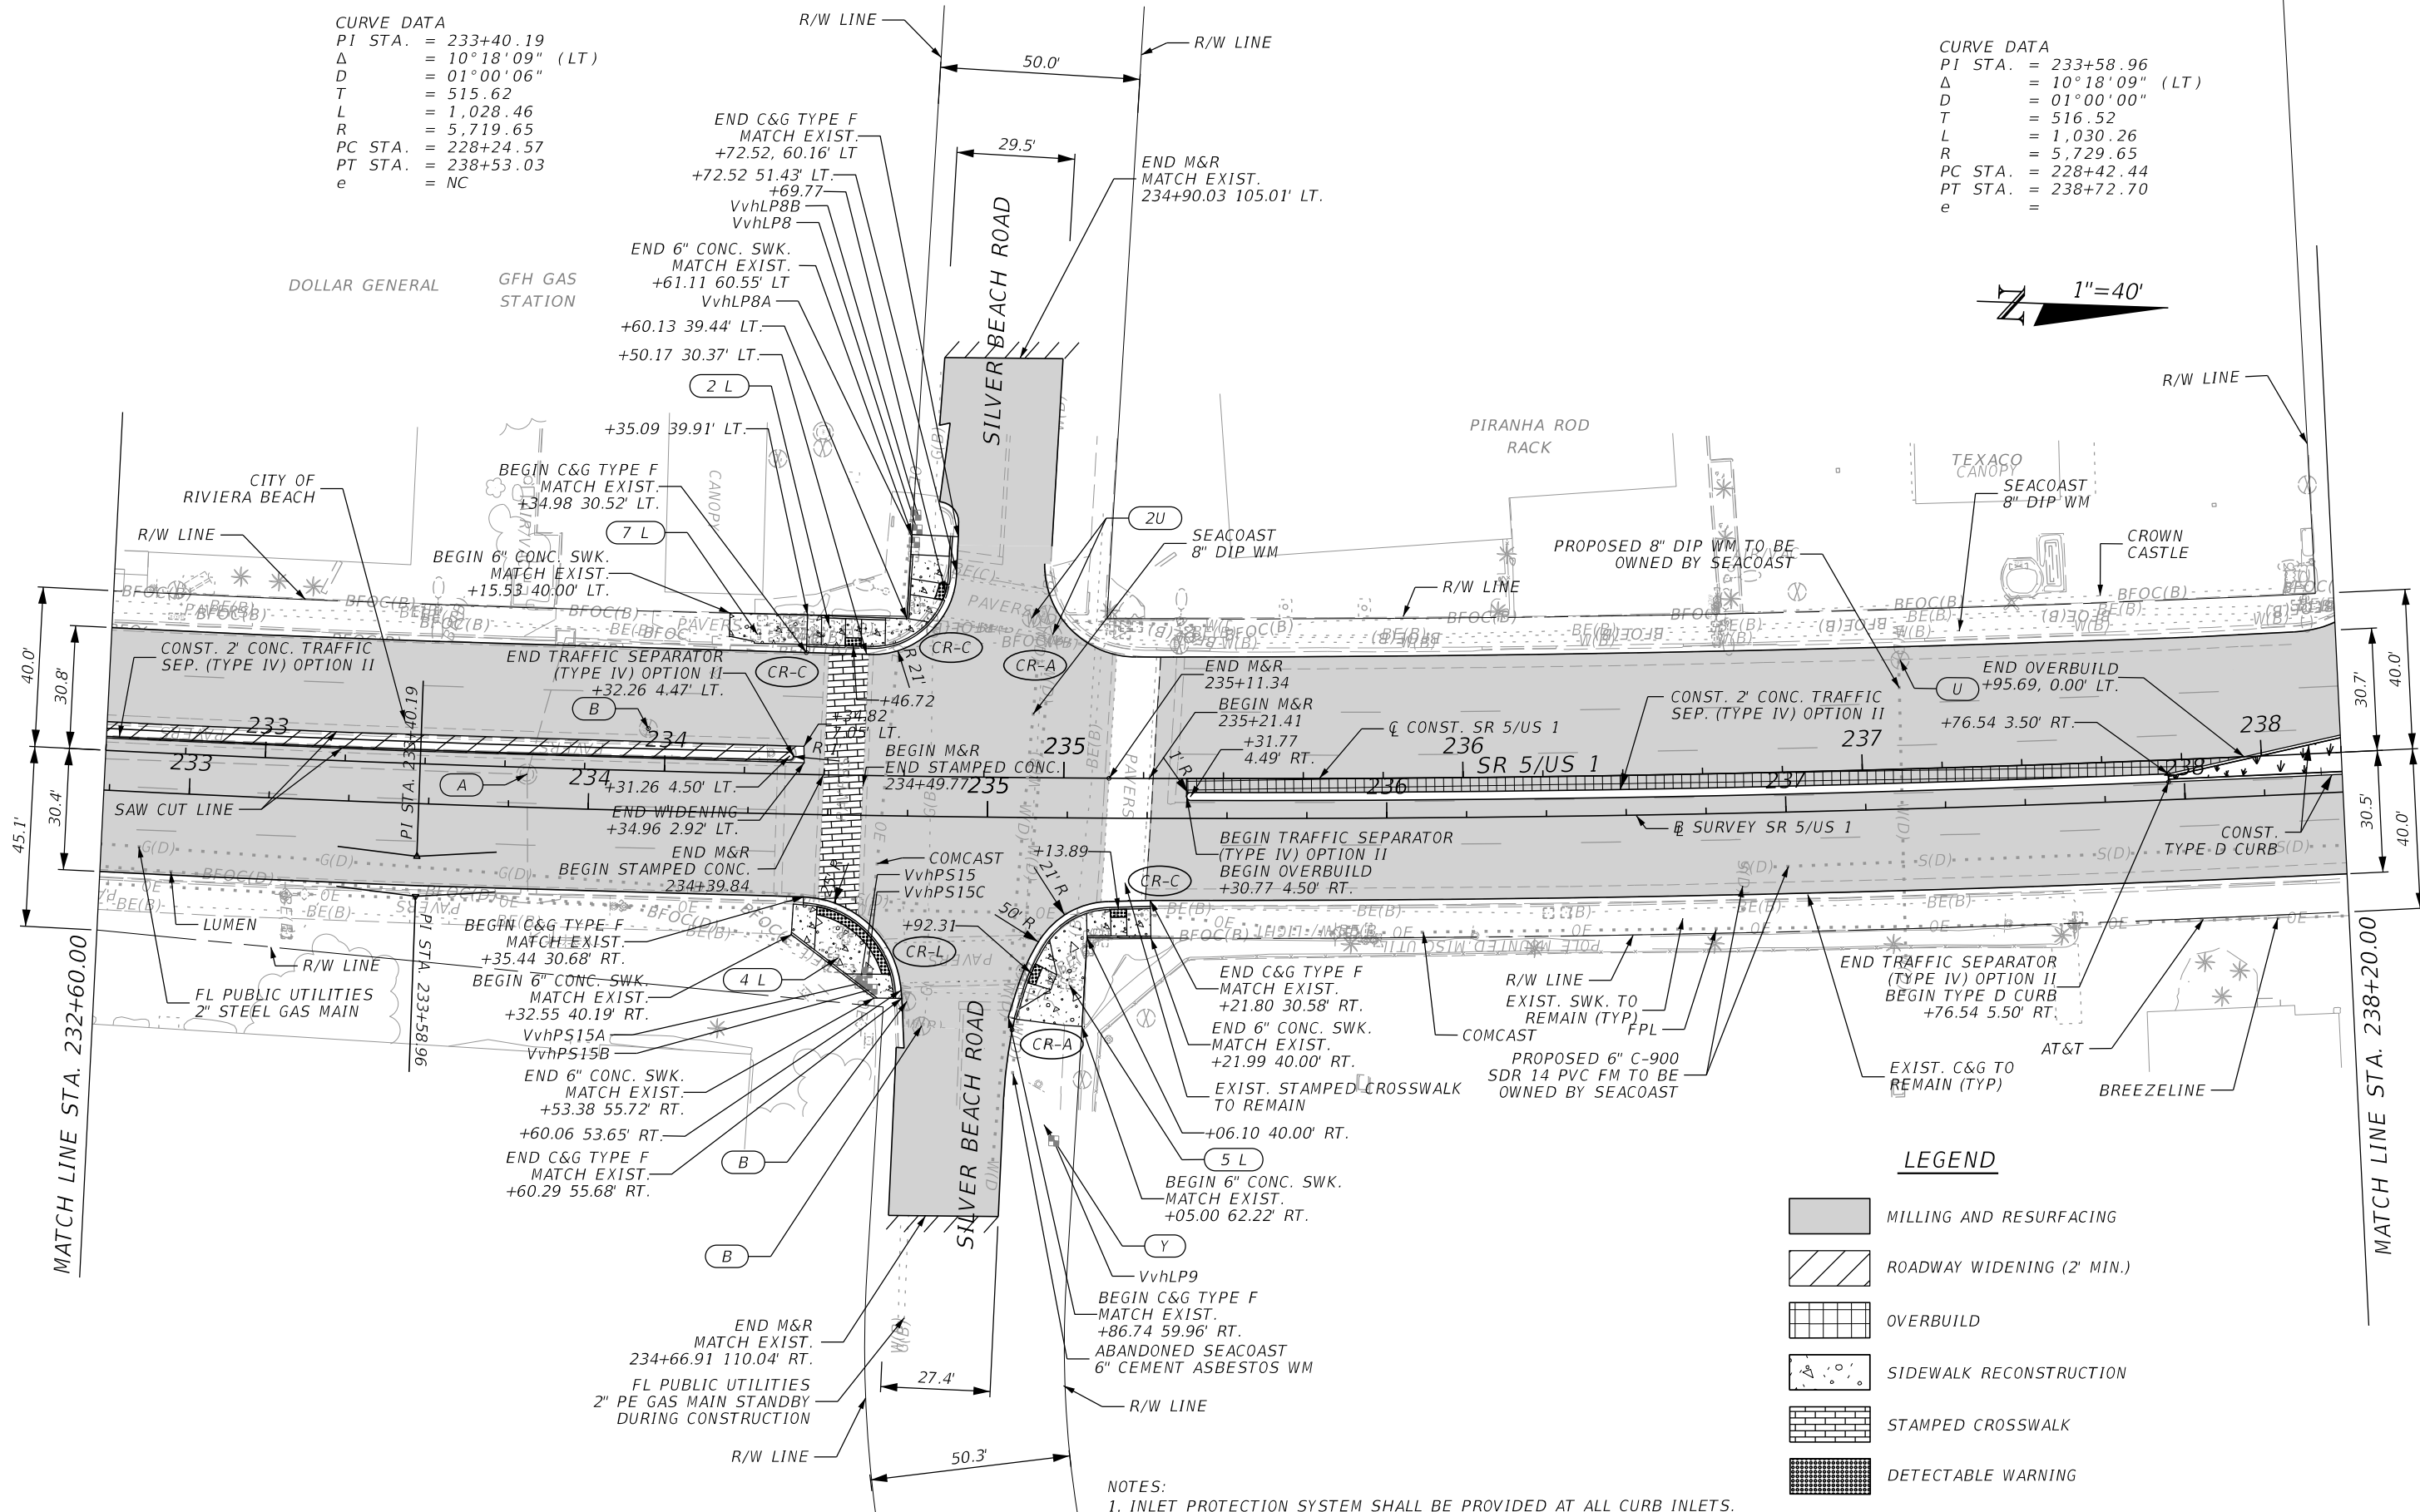


REVISIONS				ENGINEER OF RECORD	STATE OF FLORIDA DEPARTMENT OF TRANSPORTATION			ROADWAY PLAN SHEET	SHEET NO. 33
DATE	DESCRIPTION	DATE	DESCRIPTION		ROAD NO.	COUNTY	FINANCIAL PROJECT ID		
					SR 5	PALM BEACH	438386-2-52-01		

JOSE LUIS SANTIAGO, P.E.
LICENSE NUMBER 60248
EXP U.S. SERVICE INC.
201 ALHAMBRA CIR. - SUITE 800
CORAL GABLES, FLORIDA - 33134

THE OFFICIAL RECORD OF THIS SHEET IS THE ELECTRONIC FILE DIGITALLY SIGNED AND SEALED UNDER RULE 61G15-23.004, F.A.C.

4/25/2024 12:39:27 PM
C:\pw\work\exp-pw.bentley.com exp-pw-01\0142048\PLANRD01.dgn

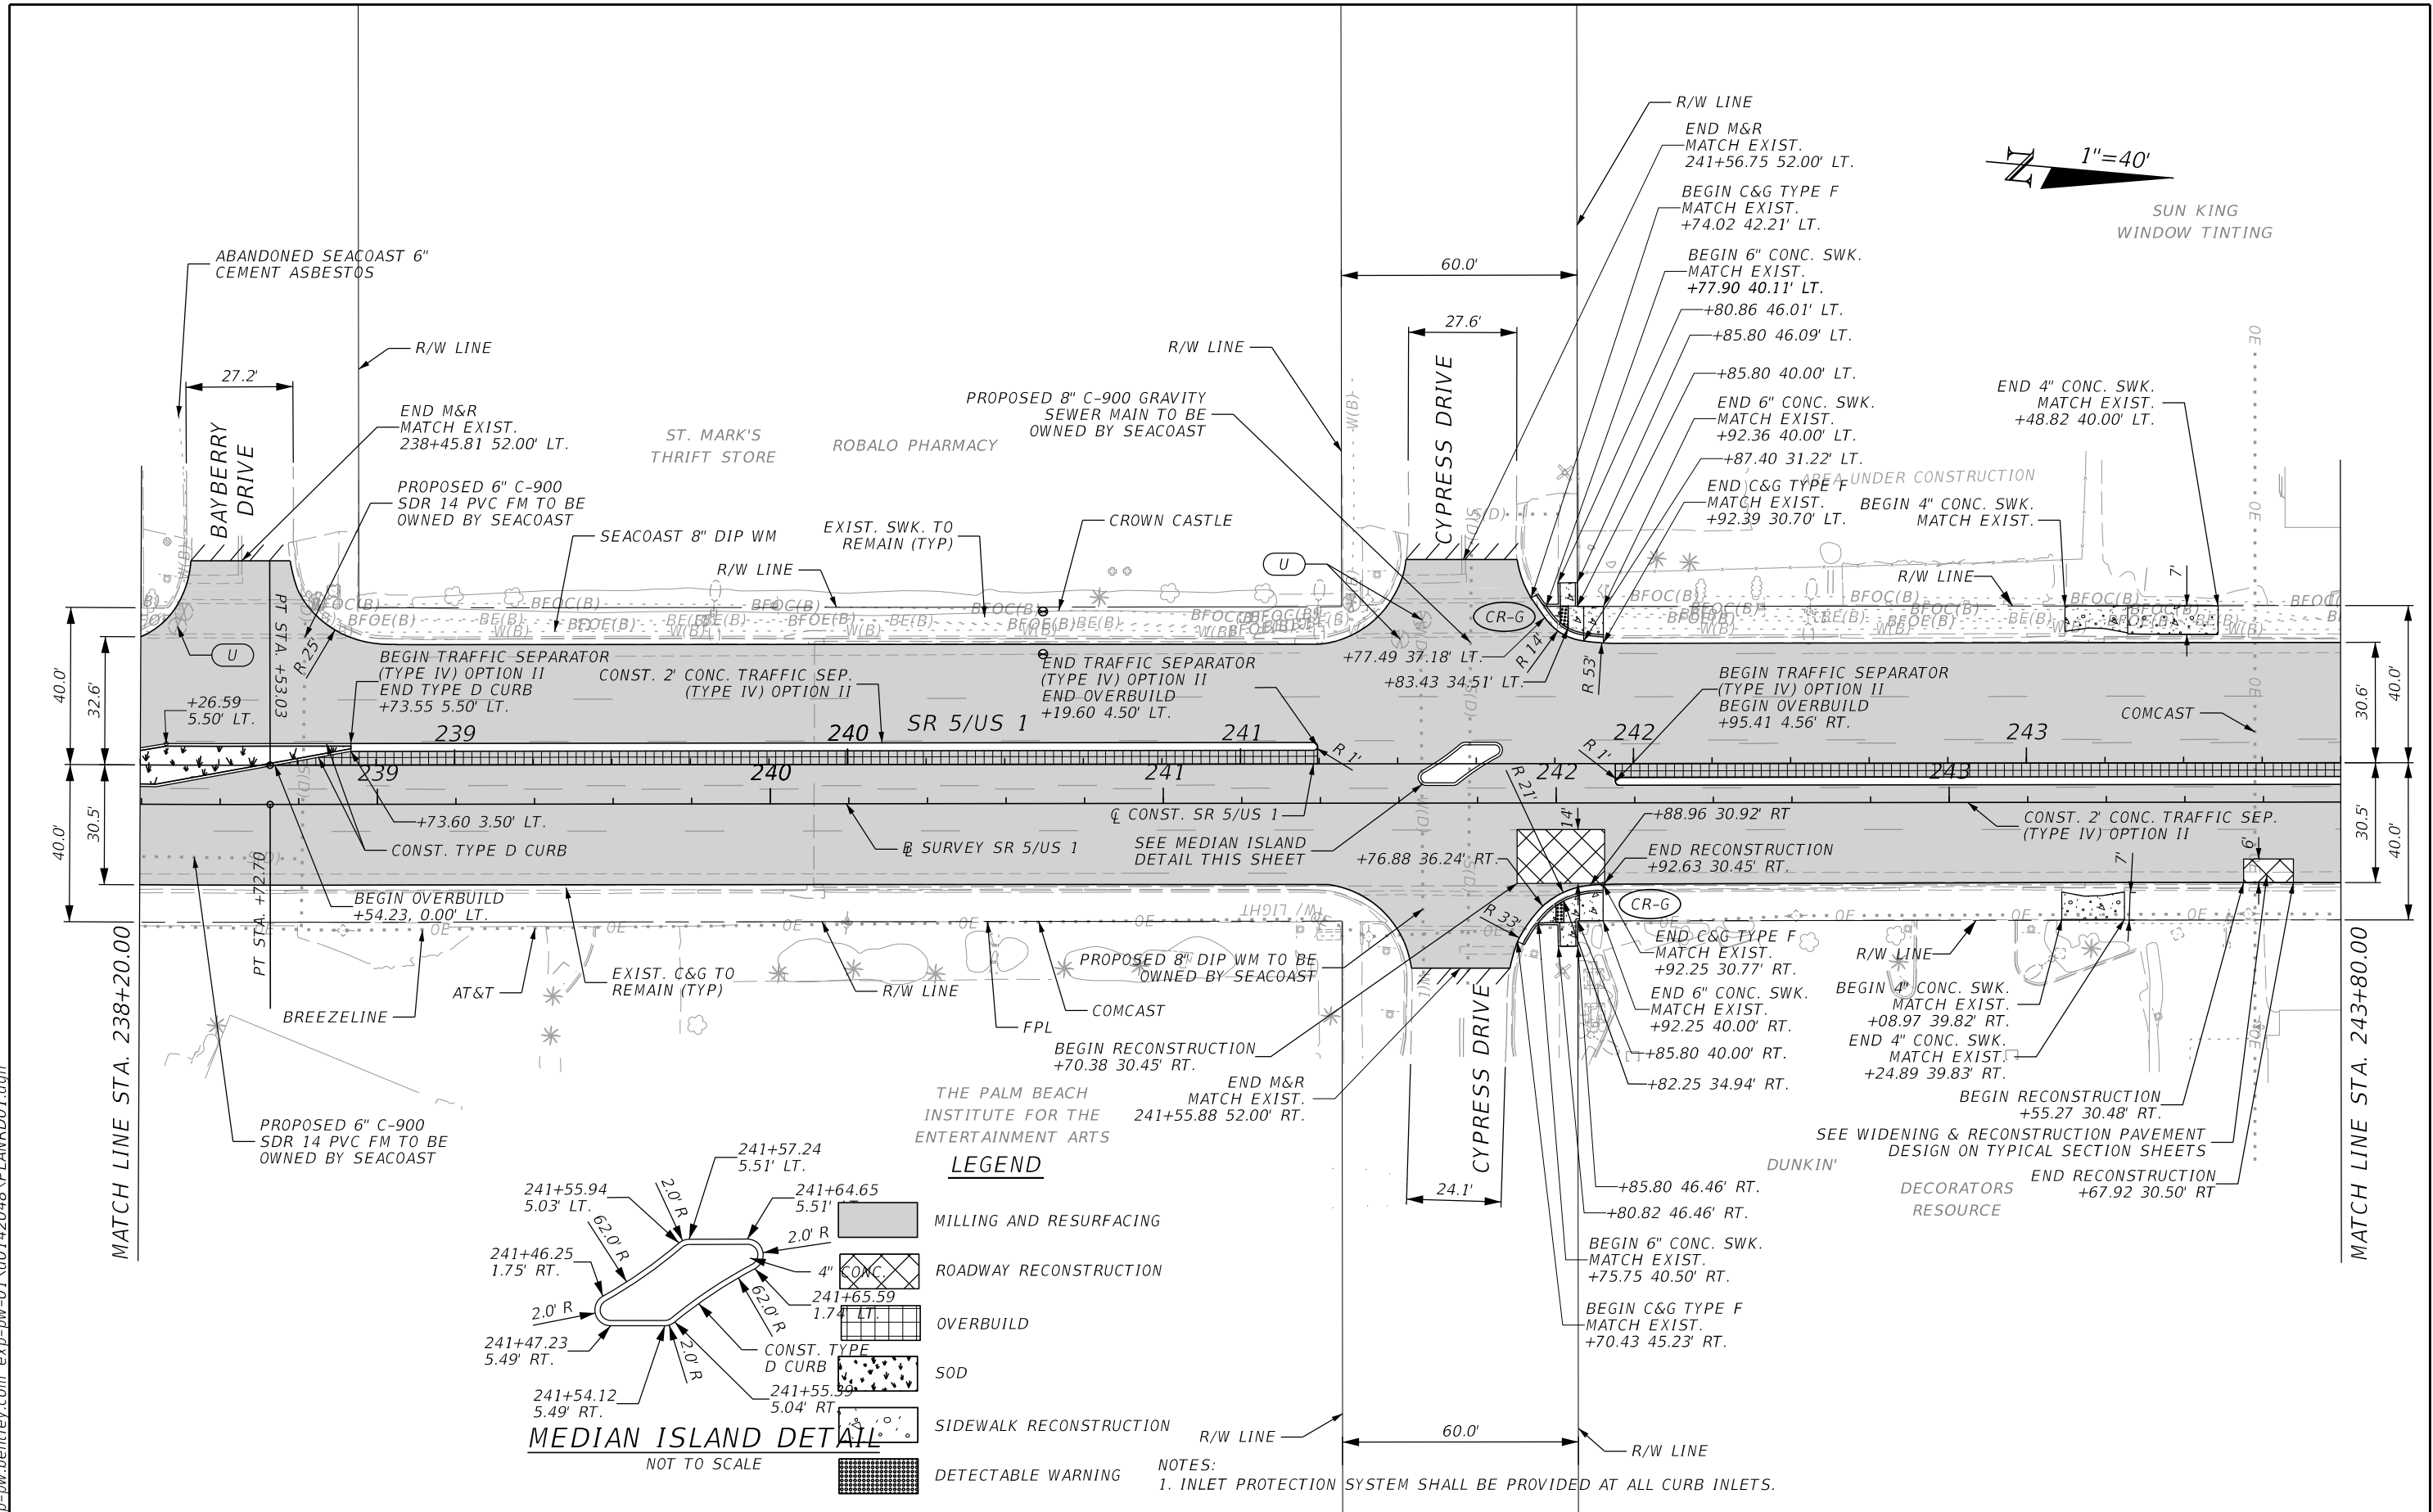


REVISIONS				ENGINEER OF RECORD	STATE OF FLORIDA DEPARTMENT OF TRANSPORTATION			SHEET NO.
DATE	DESCRIPTION	DATE	DESCRIPTION		ROAD NO.	COUNTY	FINANCIAL PROJECT ID	
					SR 5	PALM BEACH	438386-2-52-01	

ROADWAY PLAN SHEET

34

THE OFFICIAL RECORD OF THIS SHEET IS THE ELECTRONIC FILE DIGITALLY SIGNED AND SEALED UNDER RULE 61G15-23.004, F.A.C.

4/25/2024 12:39:28 PM
C:\pw\work\exp-pw.bentley.com exp-pw-01\0142048\PLANRD01.dgn

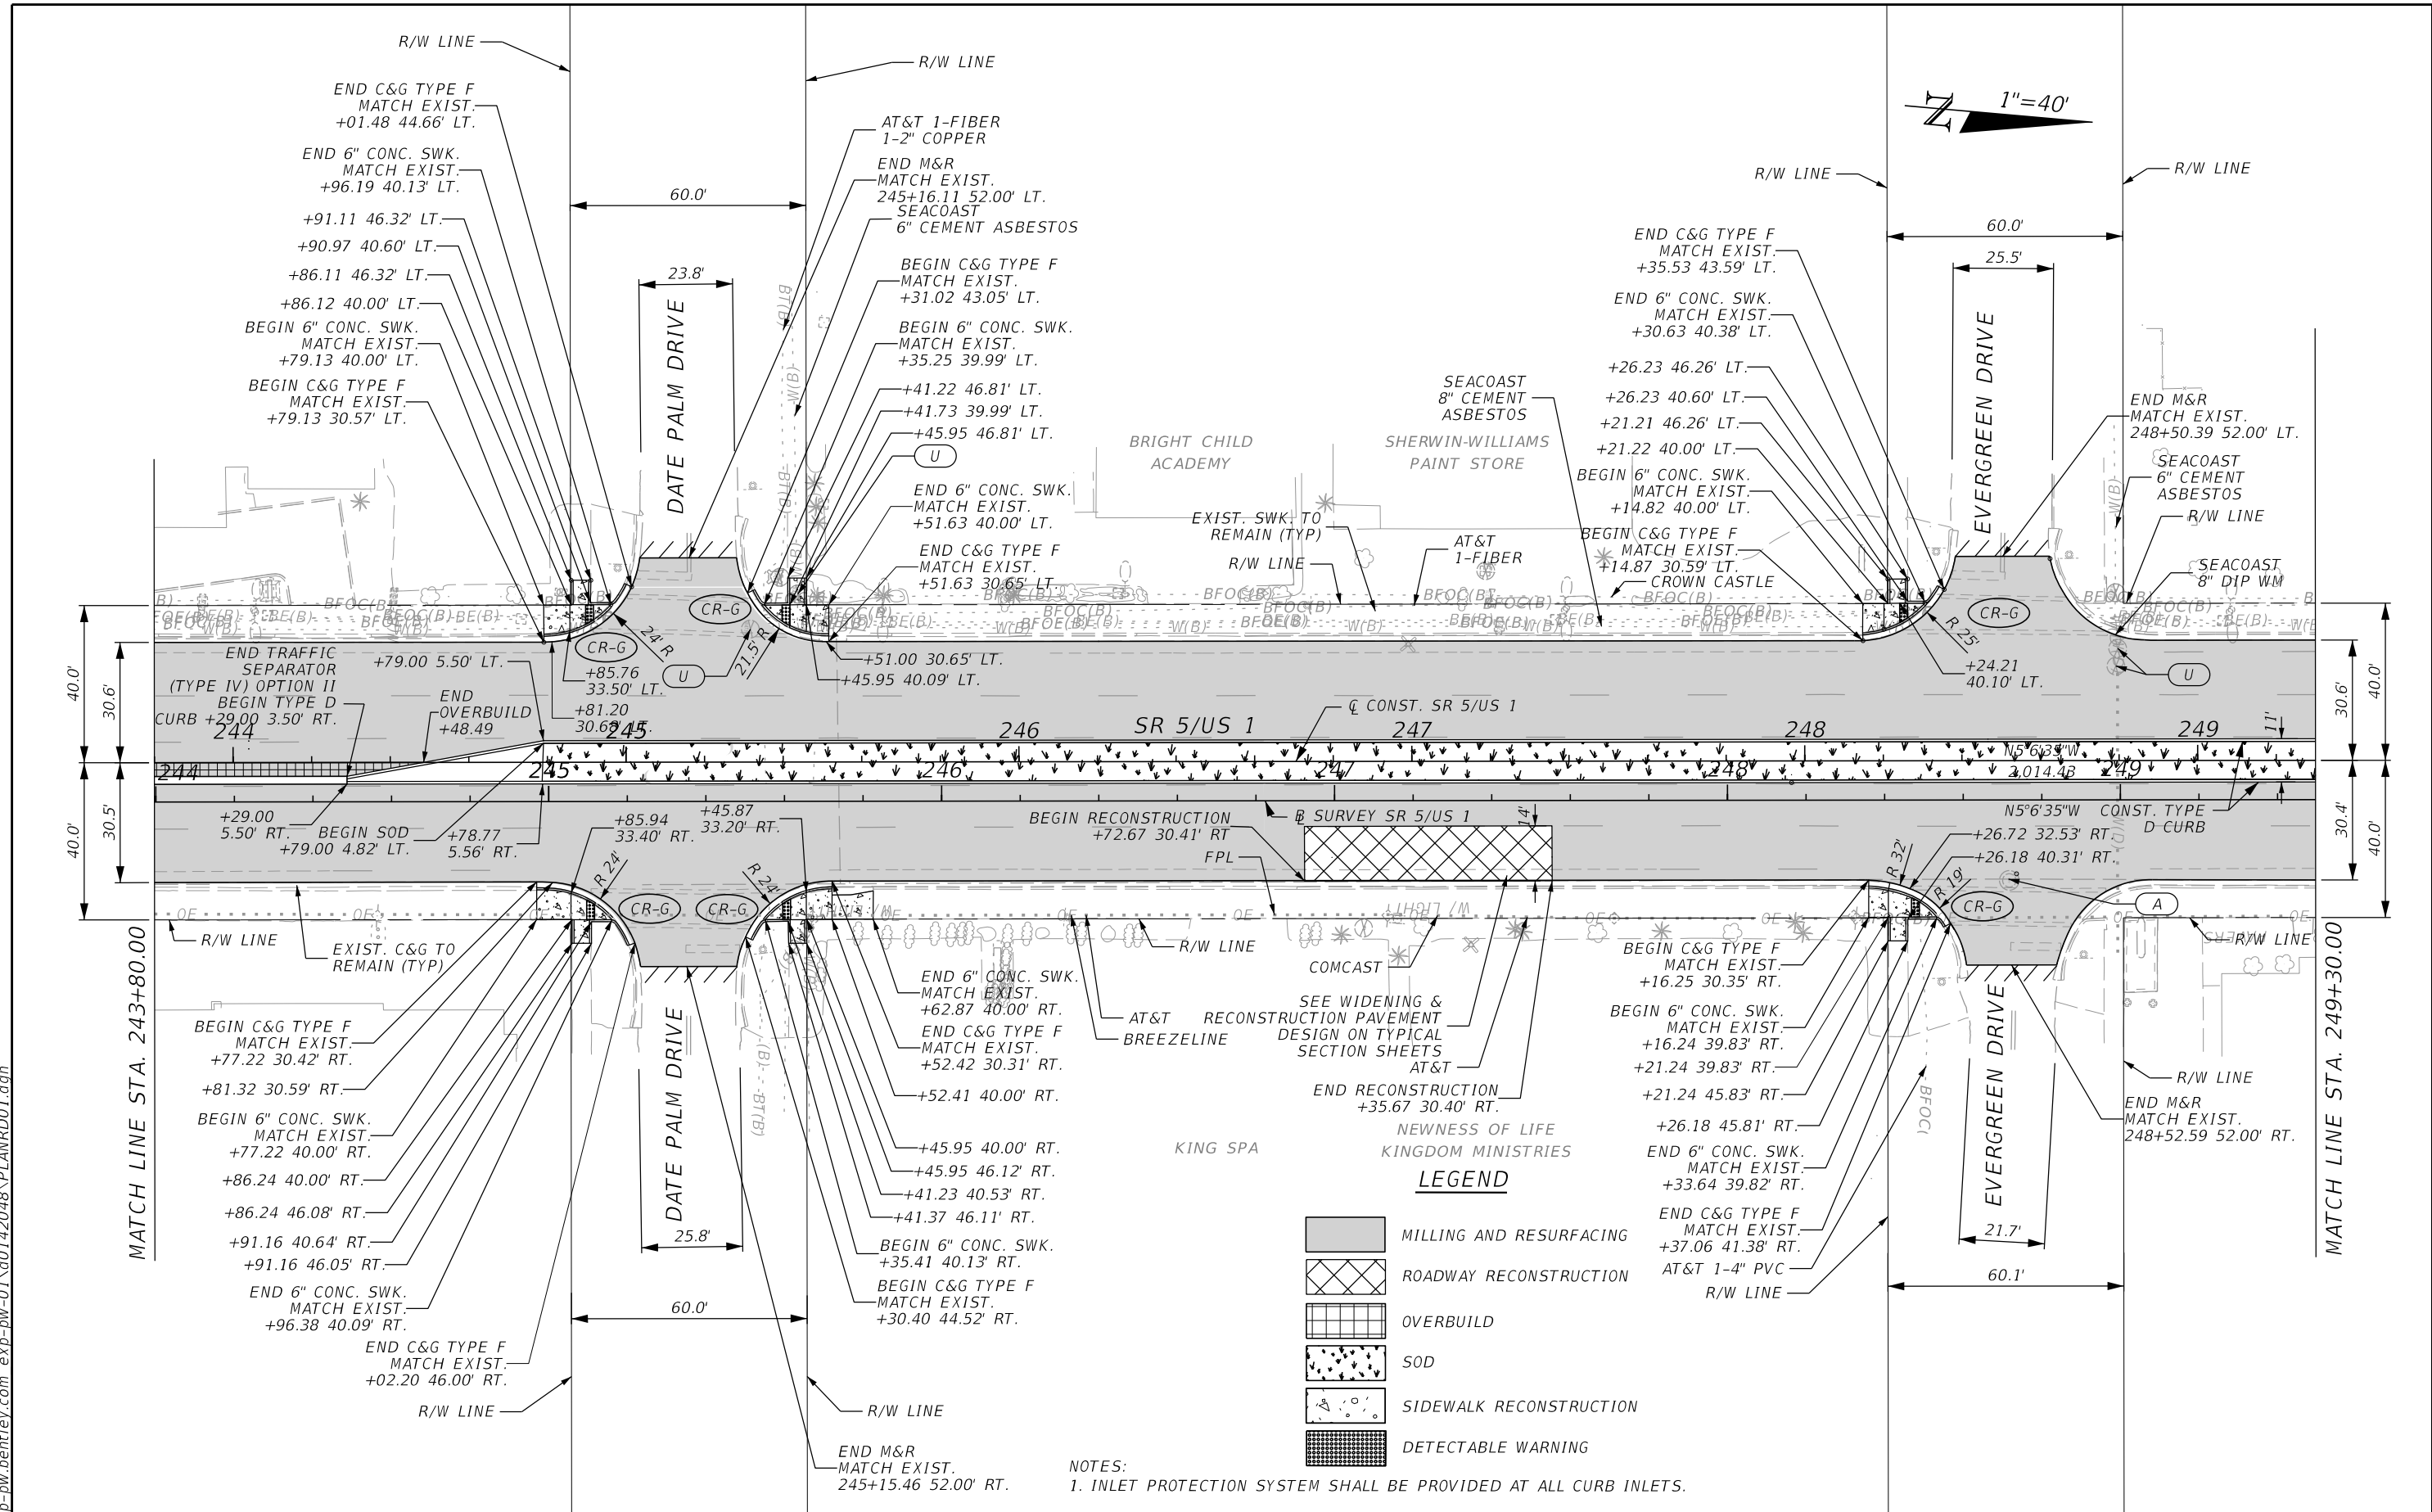


REVISIONS				ENGINEER OF RECORD	STATE OF FLORIDA DEPARTMENT OF TRANSPORTATION			SHEET NO.
DATE	DESCRIPTION	DATE	DESCRIPTION		ROAD NO.	COUNTY	FINANCIAL PROJECT ID	
					SR 5	PALM BEACH	438386-2-52-01	

ROADWAY PLAN SHEET

35

THE OFFICIAL RECORD OF THIS SHEET IS THE ELECTRONIC FILE DIGITALLY SIGNED AND SEALED UNDER RULE 61G15-23.004, F.A.C.


4/25/2024 12:39:28 PM
c:\pw\work\exp-pw.bentley.com exp-pw-01\0142048\PLANRD01.dgn

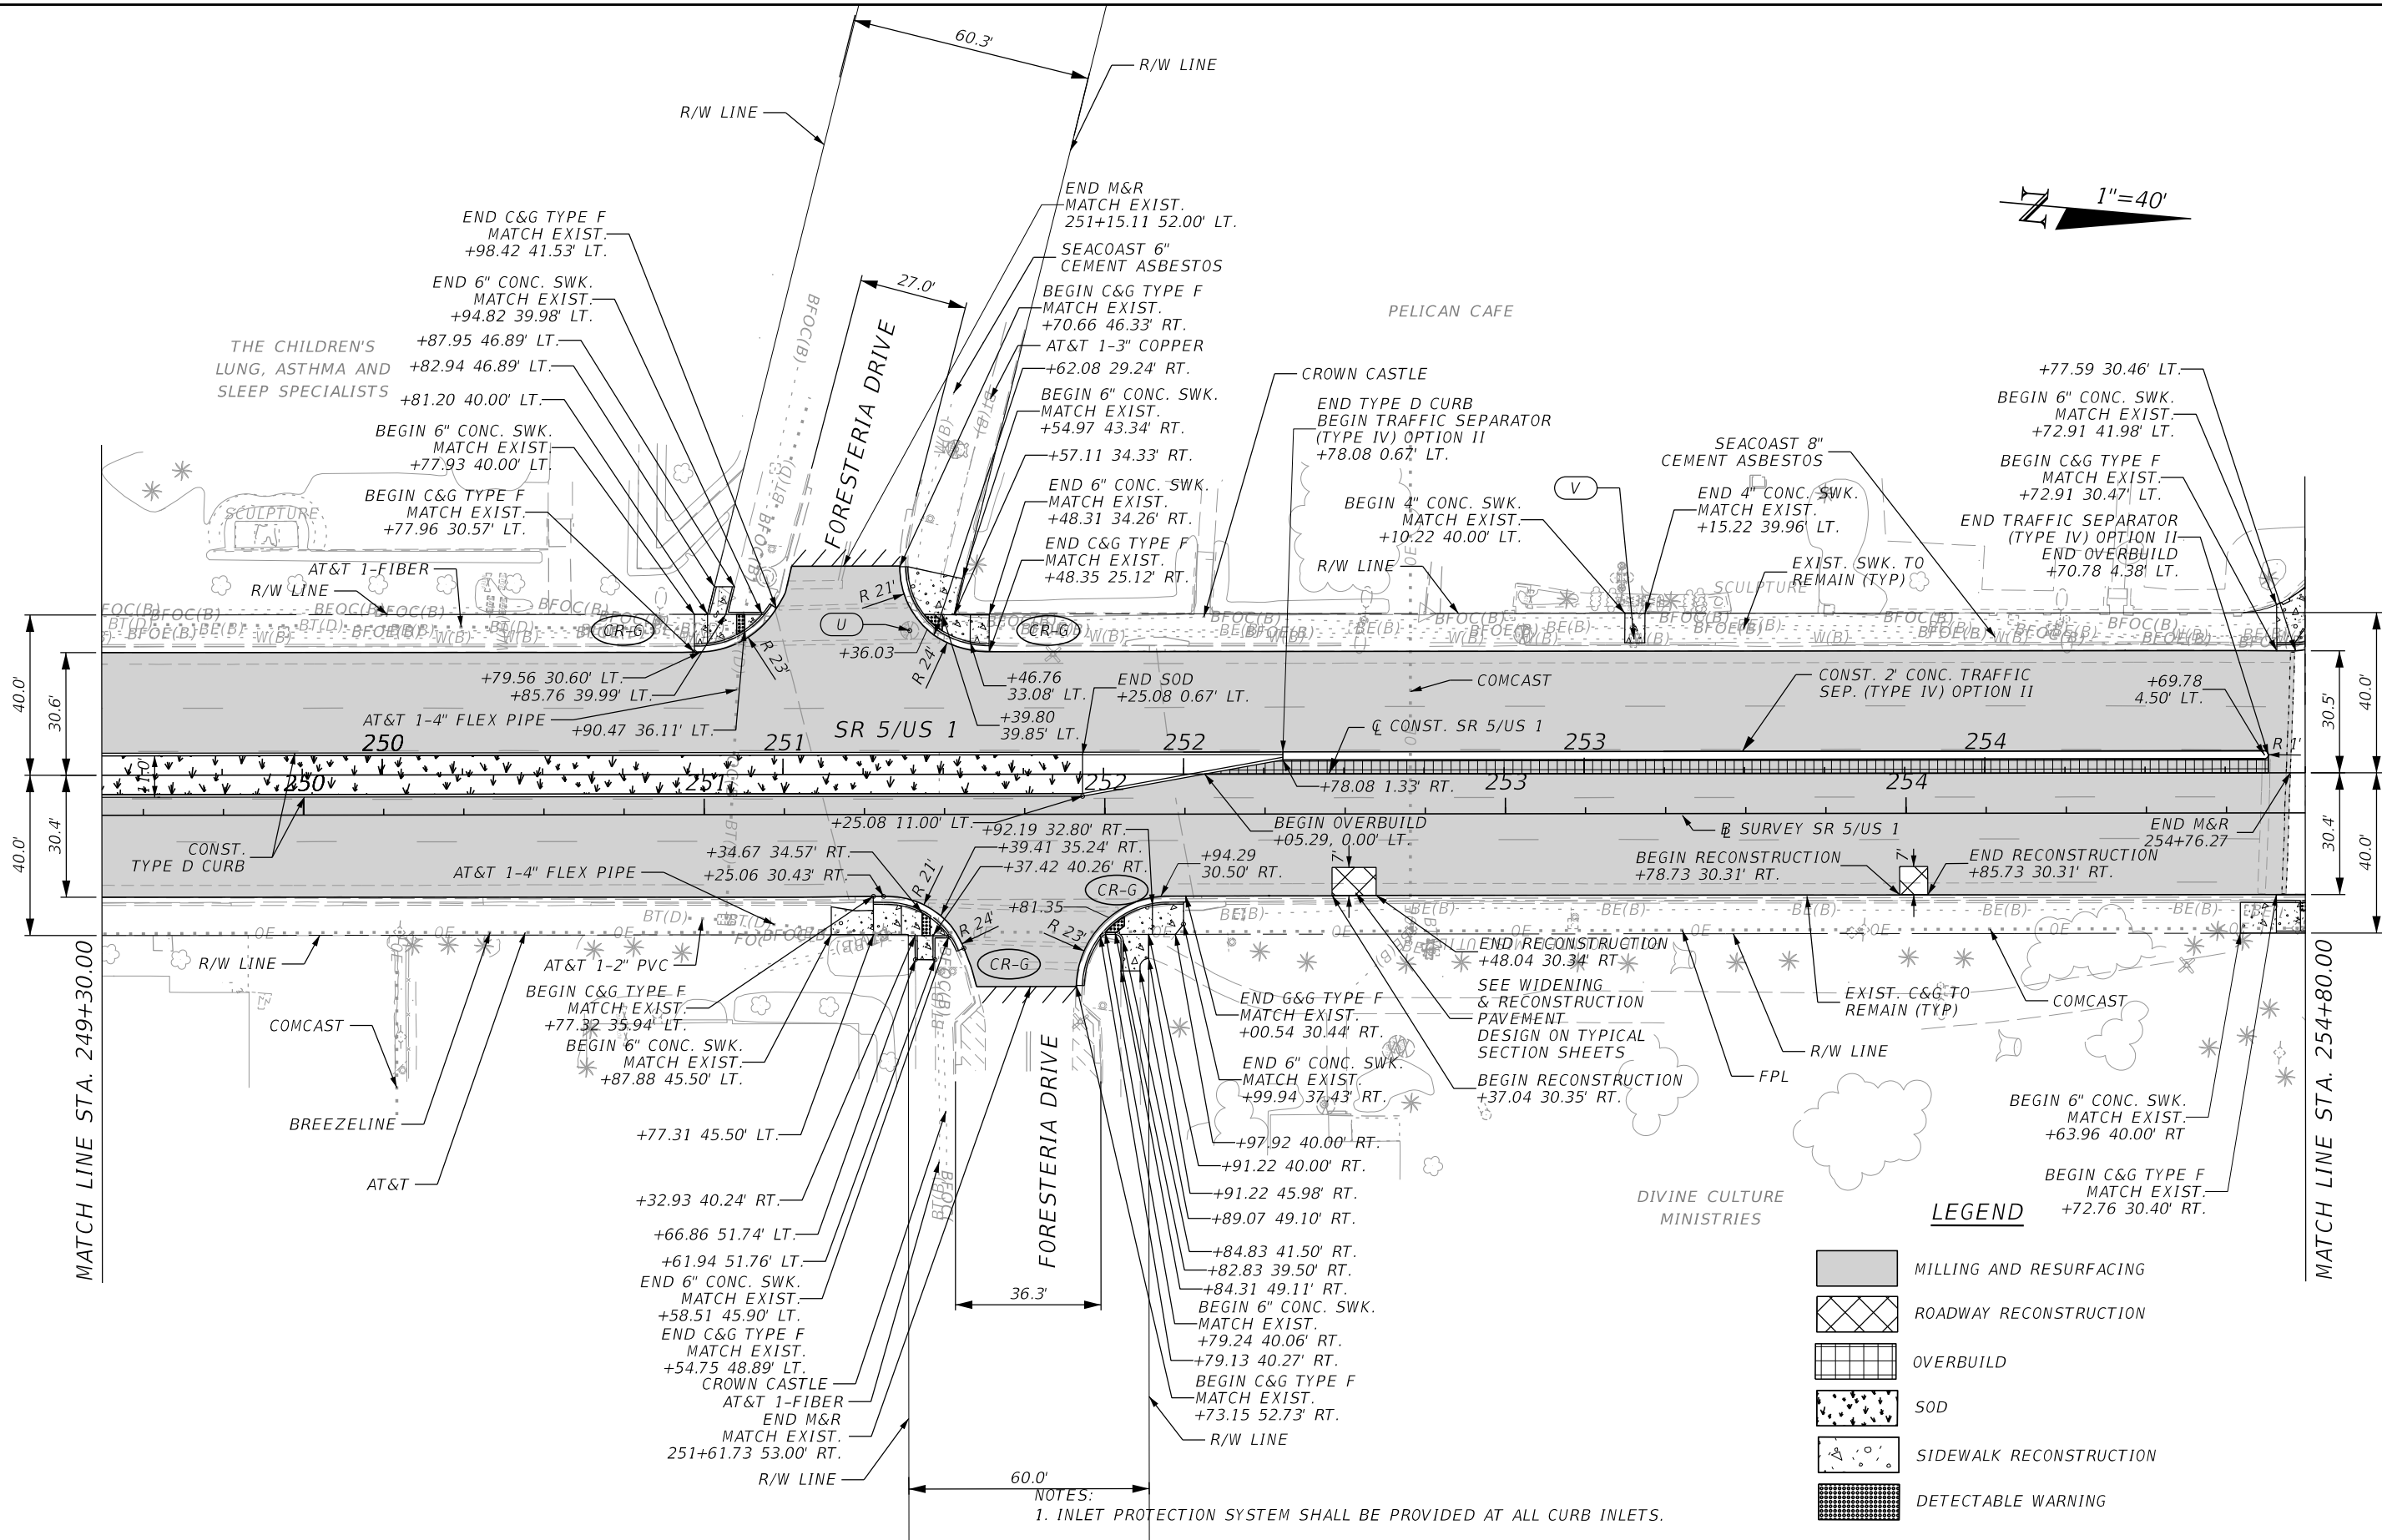

REVISIONS				ENGINEER OF RECORD	STATE OF FLORIDA DEPARTMENT OF TRANSPORTATION			ROADWAY PLAN SHEET	SHEET NO. 36
DATE	DESCRIPTION	DATE	DESCRIPTION		ROAD NO.	COUNTY	FINANCIAL PROJECT ID		
					SR 5	PALM BEACH	438386-2-52-01		

JOSE LUIS SANTIAGO, P.E.
LICENSE NUMBER 60248
EXP U.S. SERVICE INC.
201 ALHAMBRA CIR. - SUITE 800
CORAL GABLES, FLORIDA - 33134

THE OFFICIAL RECORD OF THIS SHEET IS THE ELECTRONIC FILE DIGITALLY SIGNED AND SEALED UNDER RULE 61G15-23.004, F.A.C.

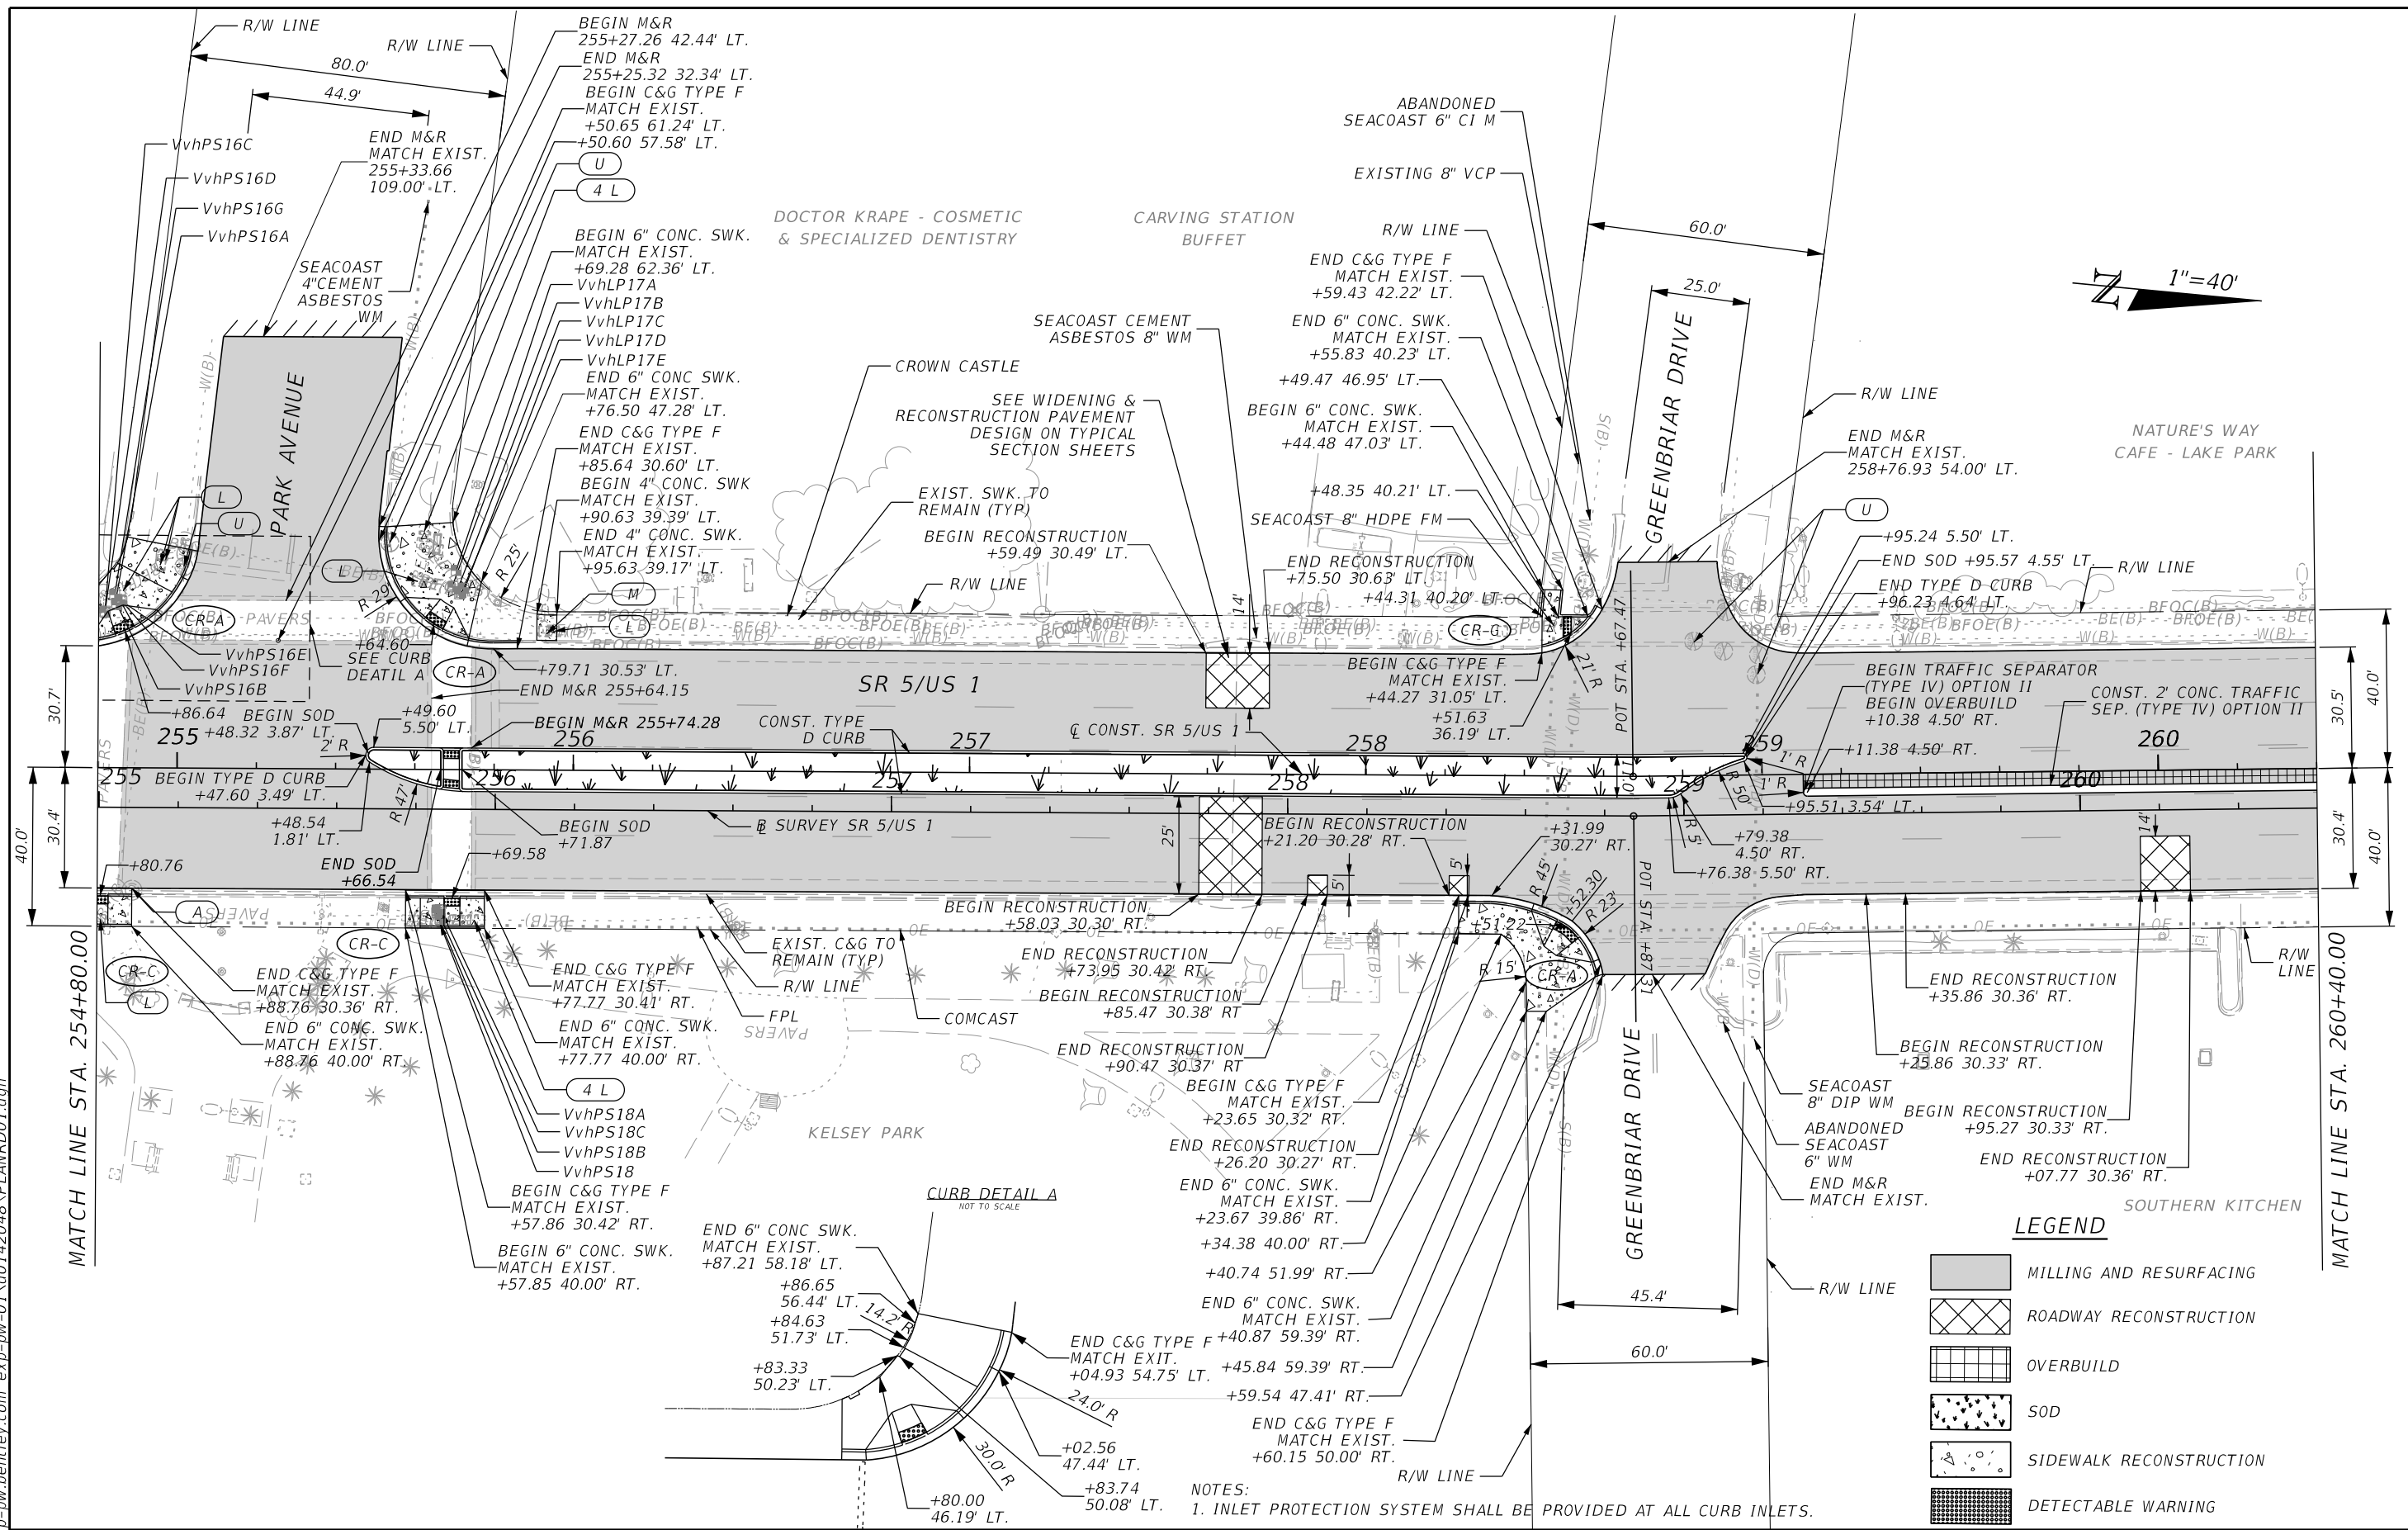


C:\Users\MD\OneDrive\Documents\	REVISIONS				ENGINEER OF RECORD	STATE OF FLORIDA DEPARTMENT OF TRANSPORTATION			ROADWAY PLAN SHEET	SHEET NO
	DATE	DESCRIPTION	DATE	DESCRIPTION	JOSE LUIS SANTIAGO, P.E. LICENSE NUMBER 60248 EXP U.S. SERVICE INC. 201 ALHAMBRA CIR. - SUITE 800 CORAL GABLES, FLORIDA - 33134	ROAD NO.	COUNTY	FINANCIAL PROJECT ID		37

4/25/2024 12:39:29 PM c:\pw work\exp-pw.bentley.com exp-pw-01\d0142048\PLANRD01.dgn

THE OFFICIAL RECORD OF THIS SHEET IS THE ELECTRONIC FILE DIGITALLY SIGNED AND SEALED UNDER RULE 61G15-23.004, F.A.C.

4/25/2024 12:39:30 PM
C:\pw\work\exp-pw.bentley.com exp-pw-01\0142048\PLANRD01.dgn

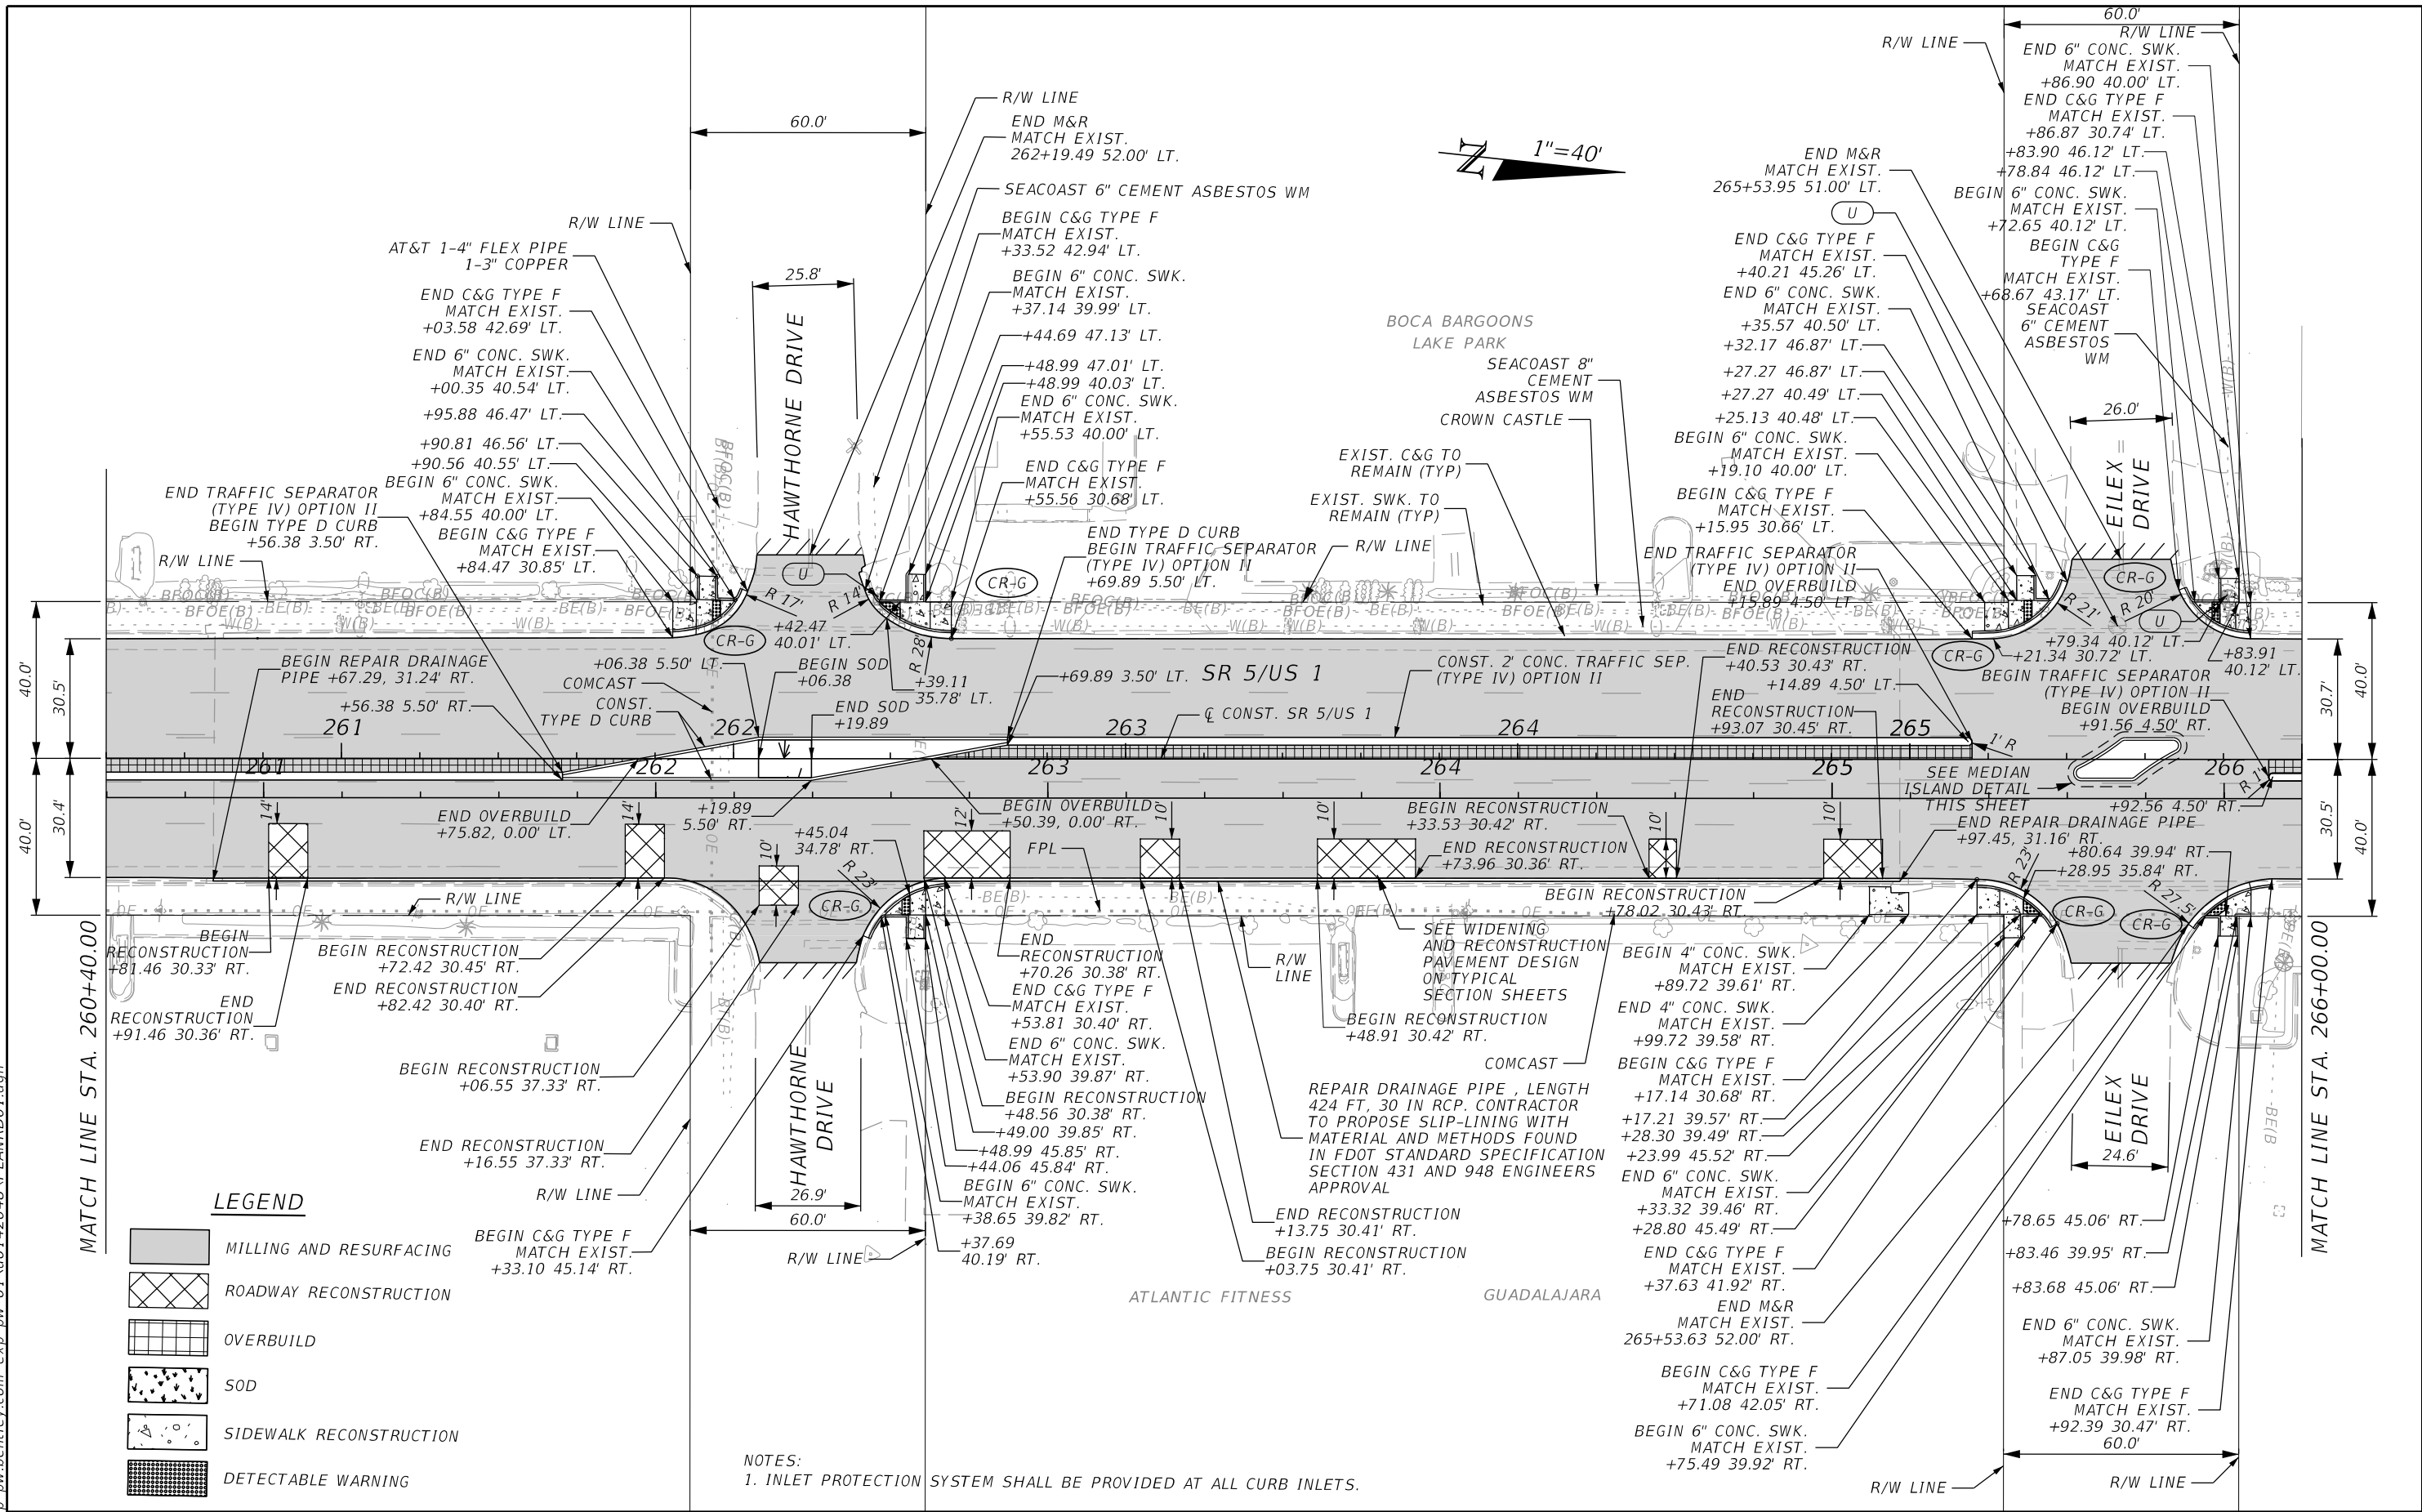

LEGEND

- MILLING AND RESURFACING
- ROADWAY RECONSTRUCTION
- OVERBUILD
- SOD
- SIDEWALK RECONSTRUCTION
- DETECTABLE WARNING

NOTES:
1. INLET PROTECTION SYSTEM SHALL BE PROVIDED AT ALL CURB INLETS.

REVISIONS				ENGINEER OF RECORD	STATE OF FLORIDA DEPARTMENT OF TRANSPORTATION			ROADWAY PLAN SHEET	SHEET NO. 38
DATE	DESCRIPTION	DATE	DESCRIPTION		ROAD NO.	COUNTY	FINANCIAL PROJECT ID		
					SR 5	PALM BEACH	438386-2-52-01		


JOSE LUIS SANTIAGO, P.E.
LICENSE NUMBER 60248
EXP U.S. SERVICE INC.
201 ALHAMBRA CIR. - SUITE 800
CORAL GABLES, FLORIDA - 33134

STATE OF FLORIDA
DEPARTMENT OF TRANSPORTATION

ROAD NO. COUNTY FINANCIAL PROJECT ID
SR 5 PALM BEACH 438386-2-52-01

THE OFFICIAL RECORD OF THIS SHEET IS THE ELECTRONIC FILE DIGITALLY SIGNED AND SEALED UNDER RULE 61G15-23.004, F.A.C.


4/25/2024 12:39:31 PM
c:\pw\work\exp-pw\ent\ey.com exp-pw-01\0142048\PLANRD01.dgn

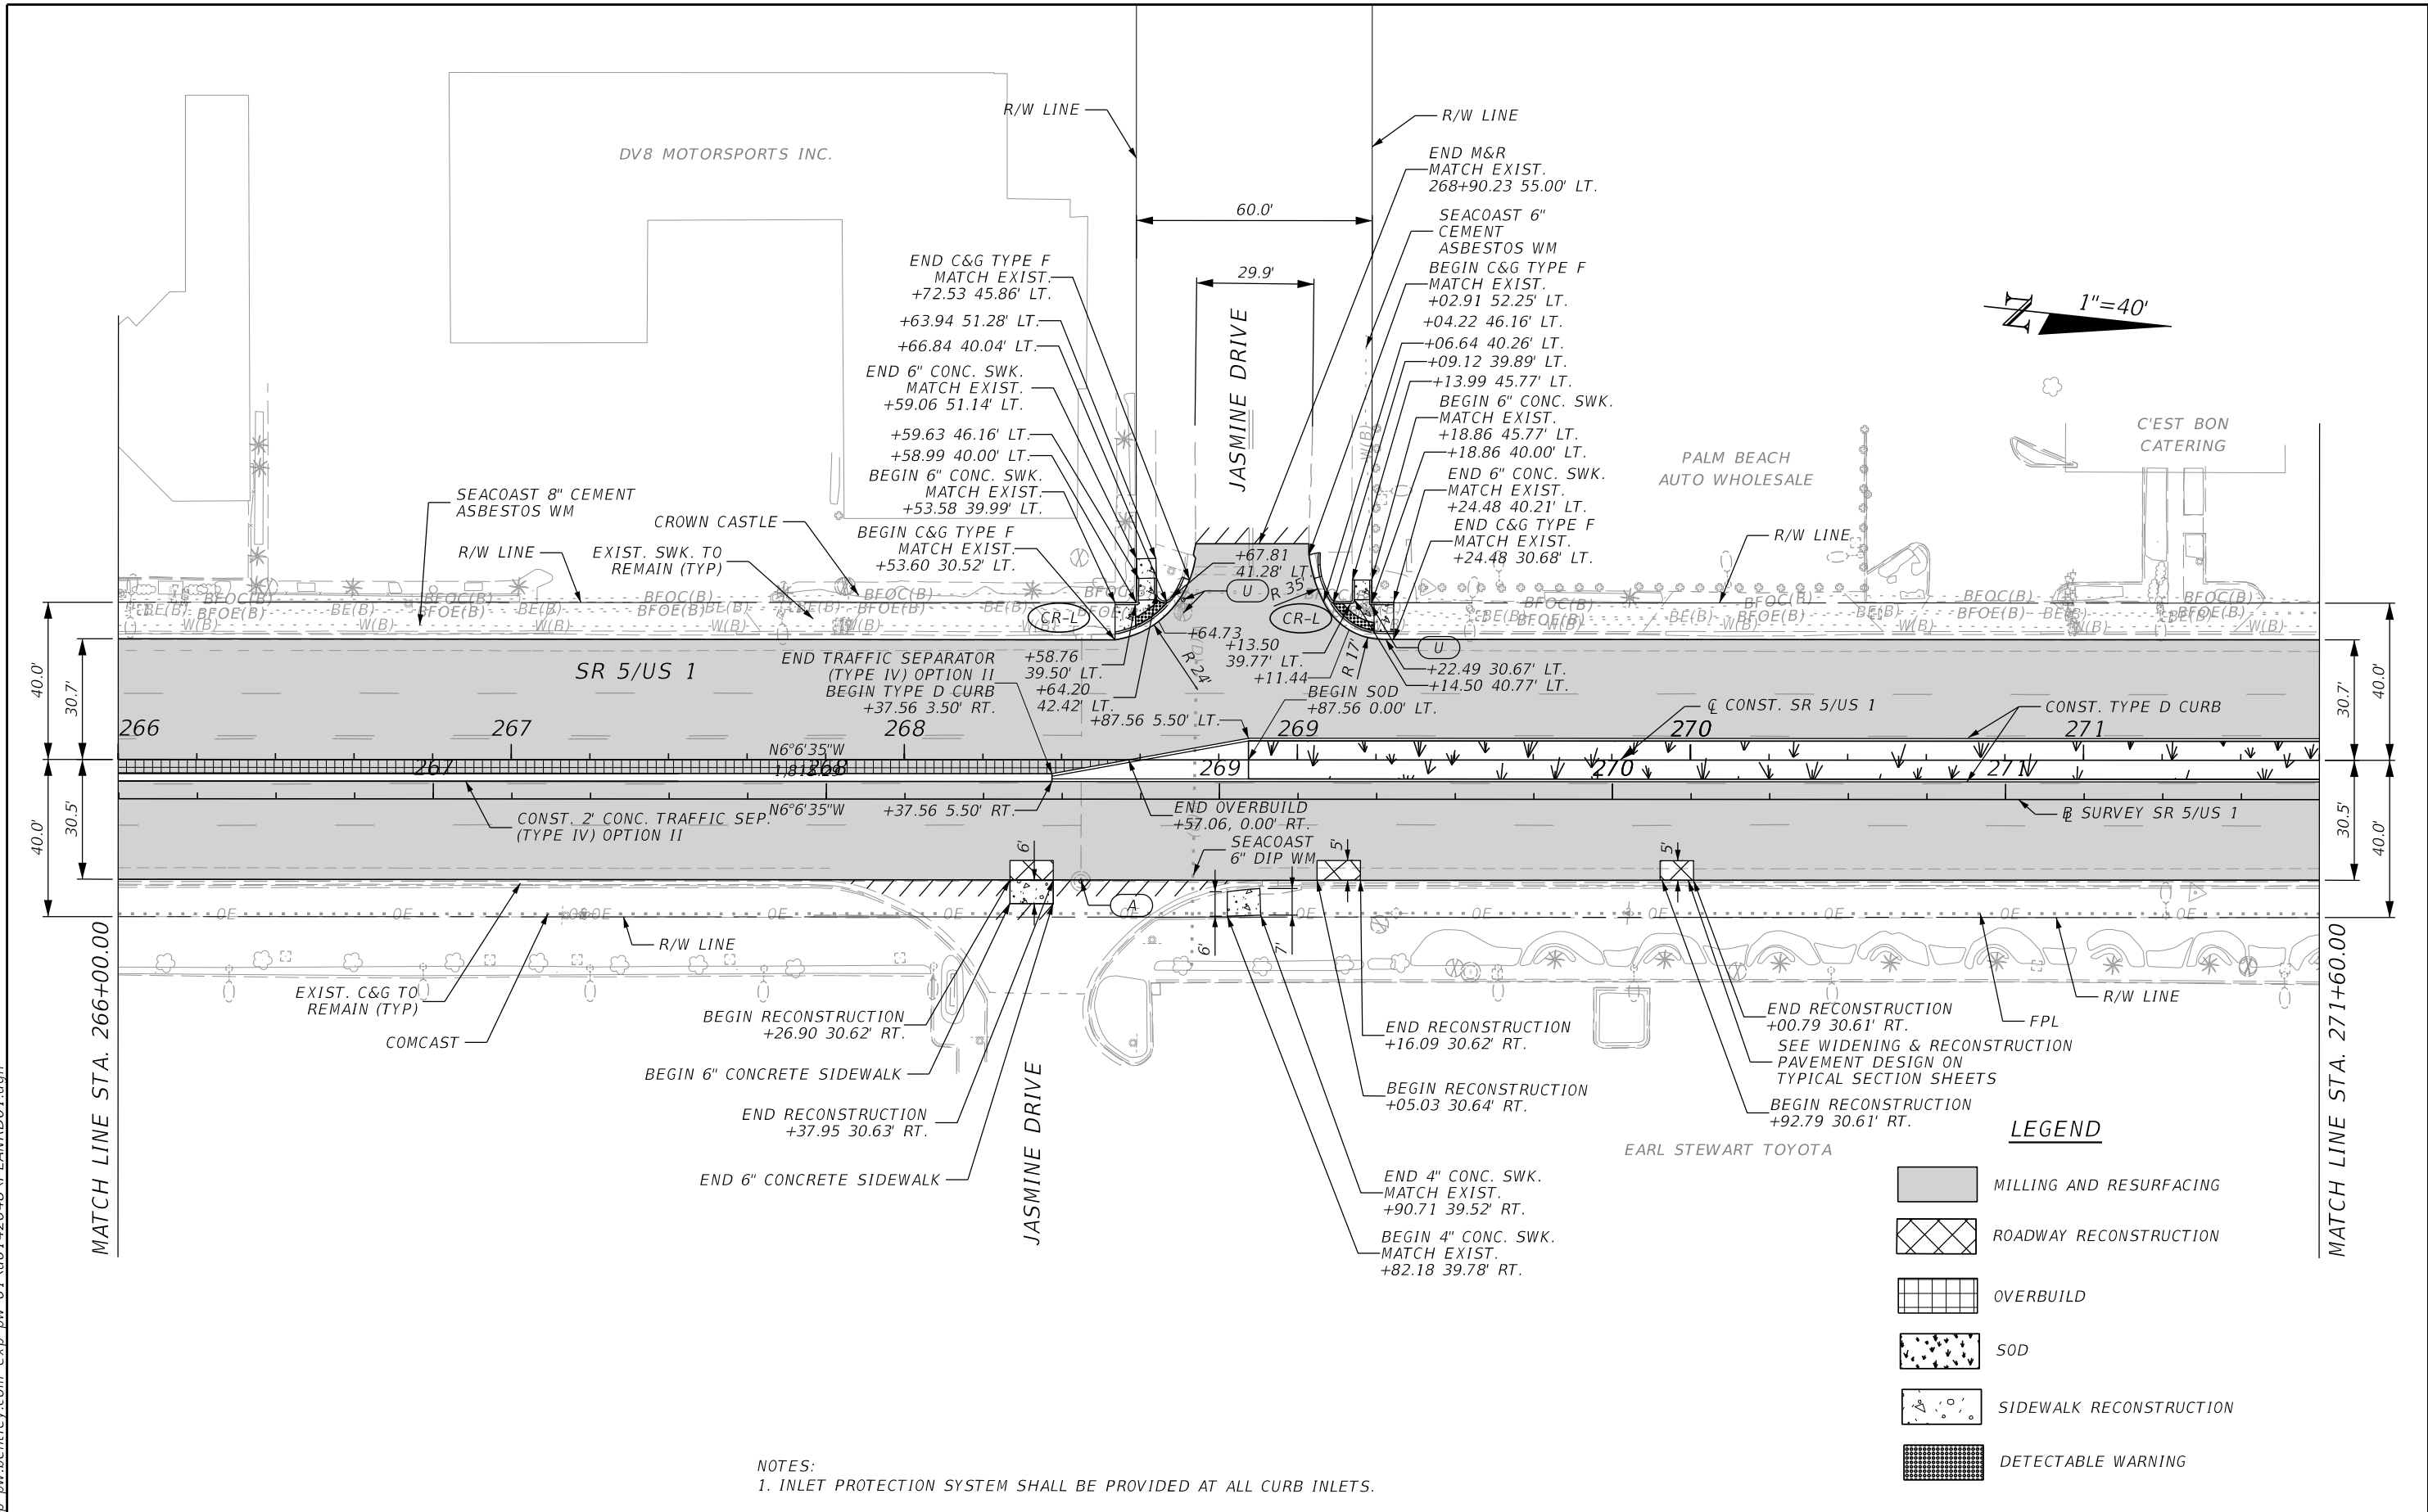

REVISIONS				ENGINEER OF RECORD	STATE OF FLORIDA DEPARTMENT OF TRANSPORTATION			ROADWAY PLAN SHEET	SHEET NO. 39
DATE	DESCRIPTION	DATE	DESCRIPTION		ROAD NO.	COUNTY	FINANCIAL PROJECT ID		
					SR 5	PALM BEACH	438386-2-52-01		

THE OFFICIAL RECORD OF THIS SHEET IS THE ELECTRONIC FILE DIGITALLY SIGNED AND SEALED UNDER RULE 61G15-23.004, F.A.C.

4/25/2024 12:39:32 PM
C:\pw\work\exp-pw\ent\ey.com exp-pw-01\0142048\PLANRD01.dgn

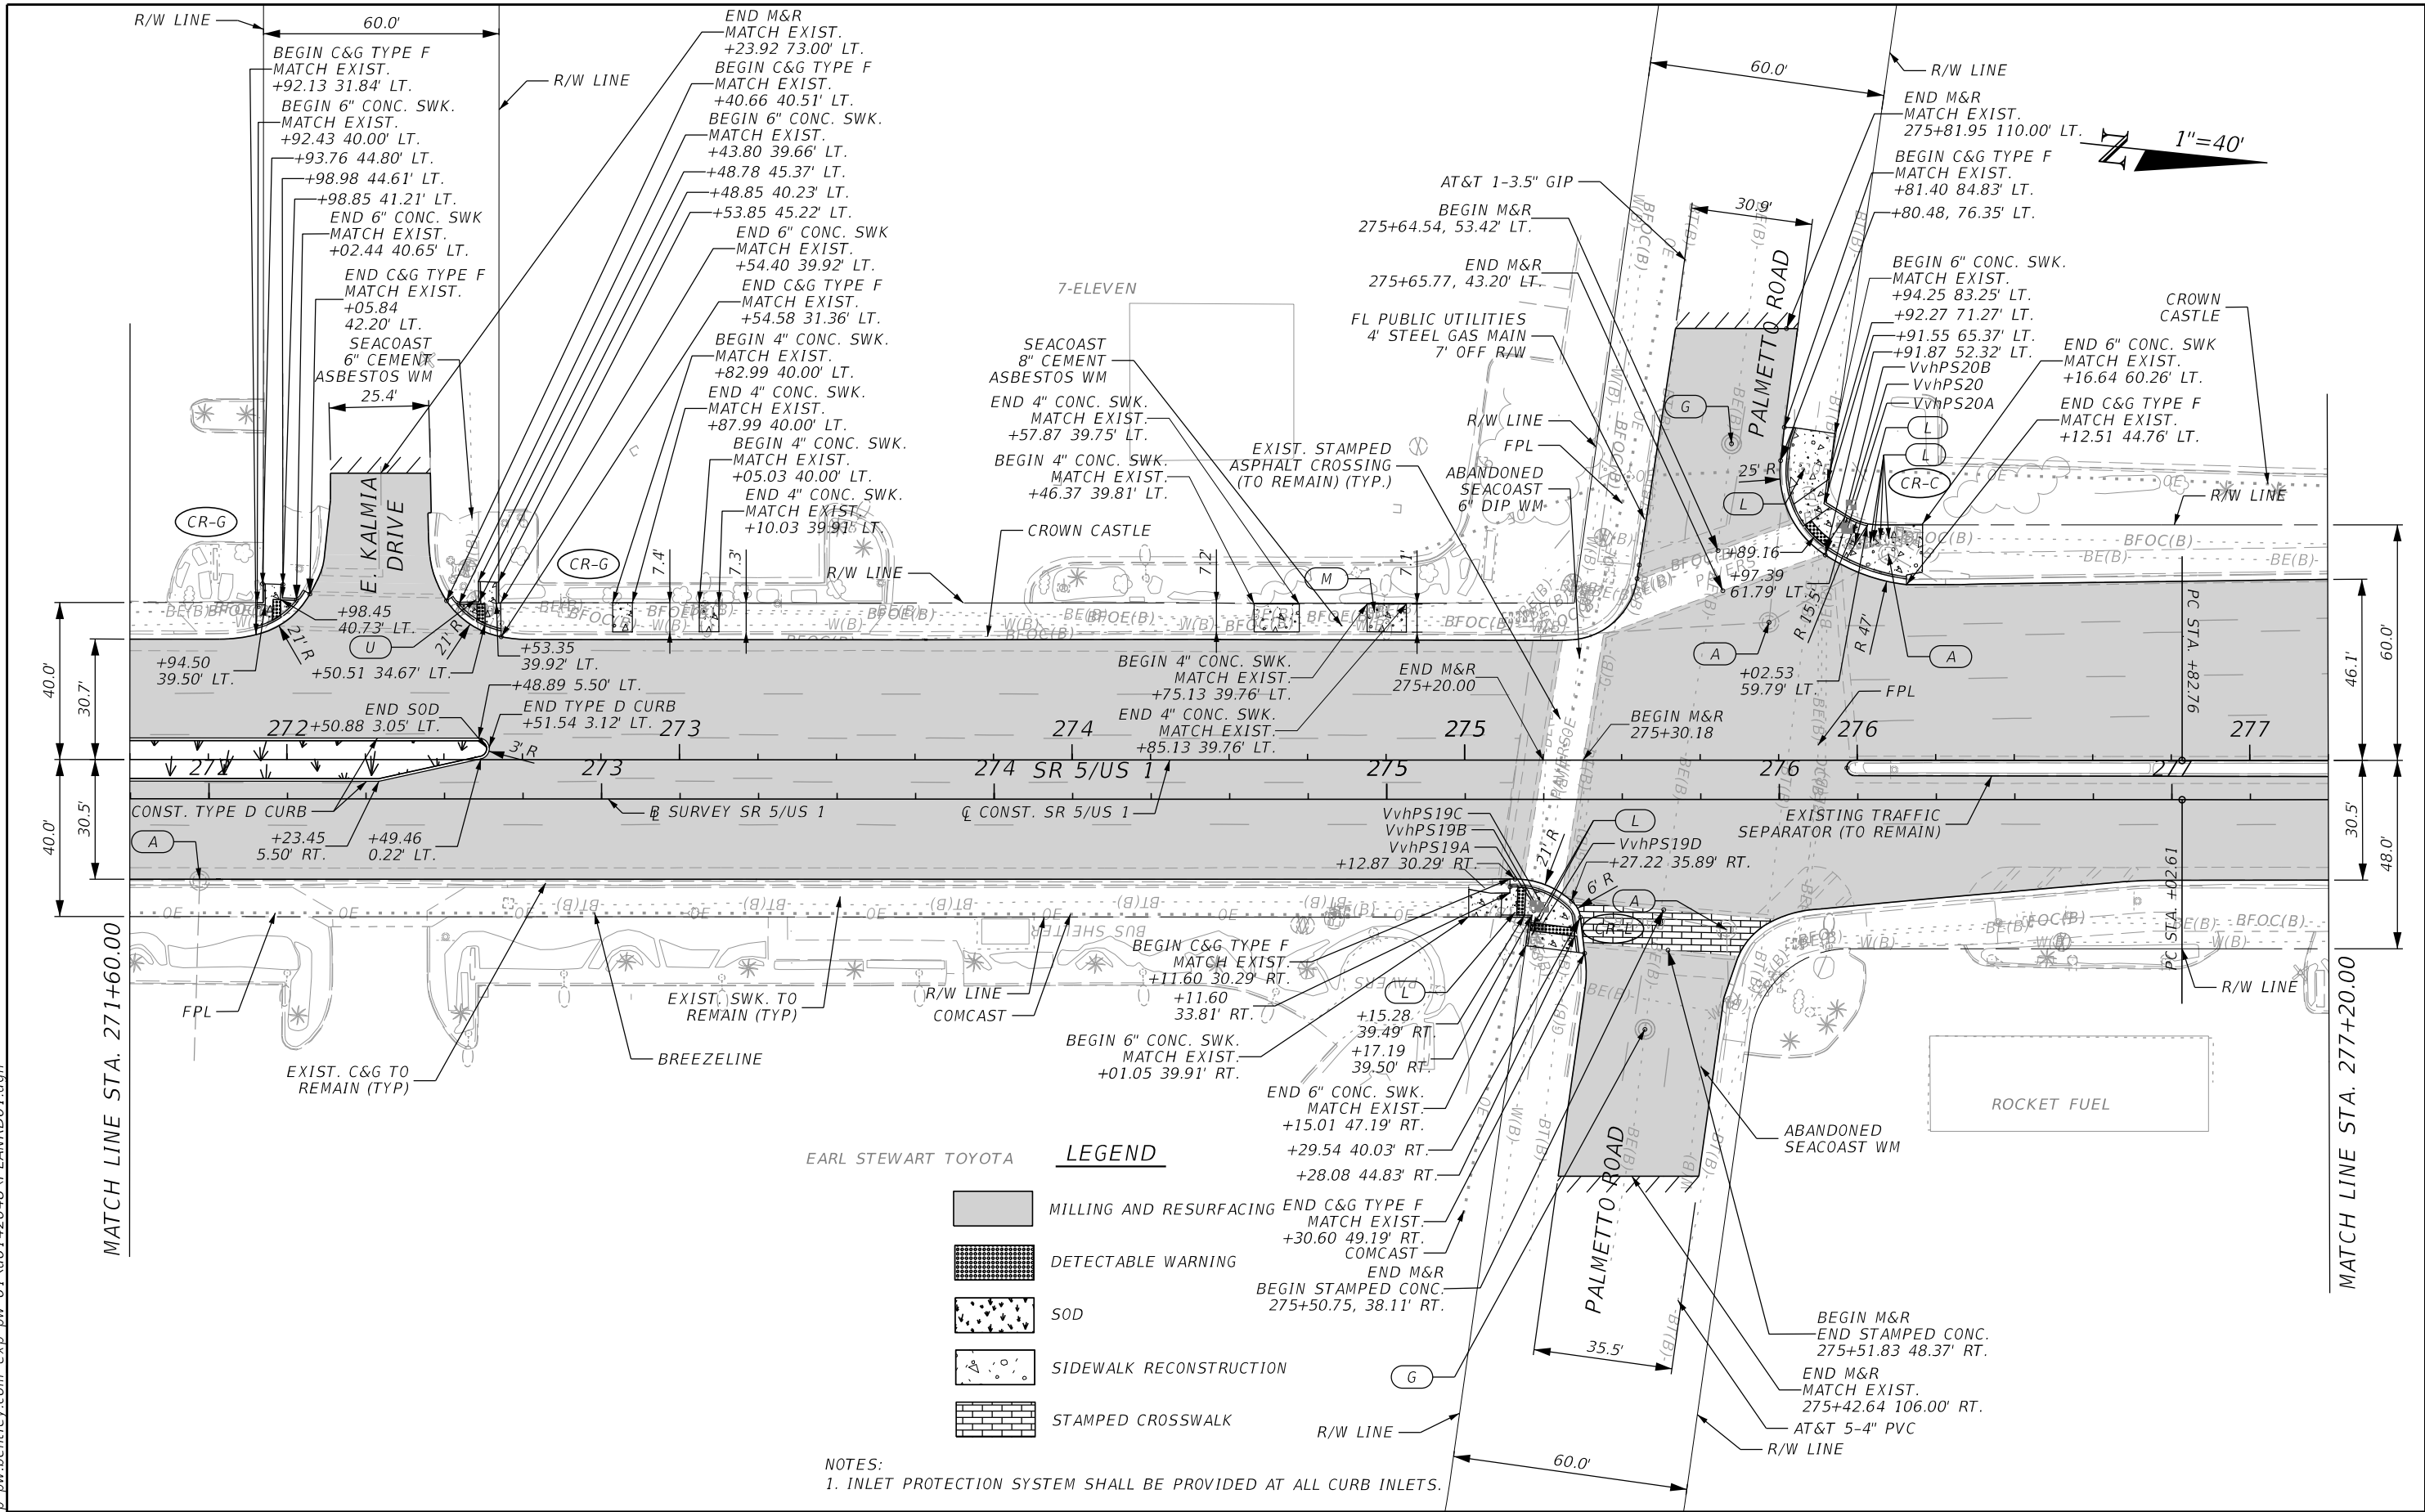

REVISIONS				ENGINEER OF RECORD	STATE OF FLORIDA DEPARTMENT OF TRANSPORTATION			ROADWAY PLAN SHEET	SHEET NO. 40
DATE	DESCRIPTION	DATE	DESCRIPTION		ROAD NO.	COUNTY	FINANCIAL PROJECT ID		
					SR 5	PALM BEACH	438386-2-52-01		

JOSE LUIS SANTIAGO, P.E.
LICENSE NUMBER 60248
EXP U.S. SERVICE INC.
201 ALHAMBRA CIR. - SUITE 800
CORAL GABLES, FLORIDA - 33134

THE OFFICIAL RECORD OF THIS SHEET IS THE ELECTRONIC FILE DIGITALLY SIGNED AND SEALED UNDER RULE 61G15-23.004, F.A.C.