




EXISTING MAIN HOUSE EXTERIOR COLOR



PROPOSED MAIN HOUSE EXTERIOR COLOR




- PROPOSED EXTERIOR SIDING -MAIN HOUSE & GUEST HOUSE COLOR - SHERWIN WILLIAM SW 9153 MOONLIT ORCHID

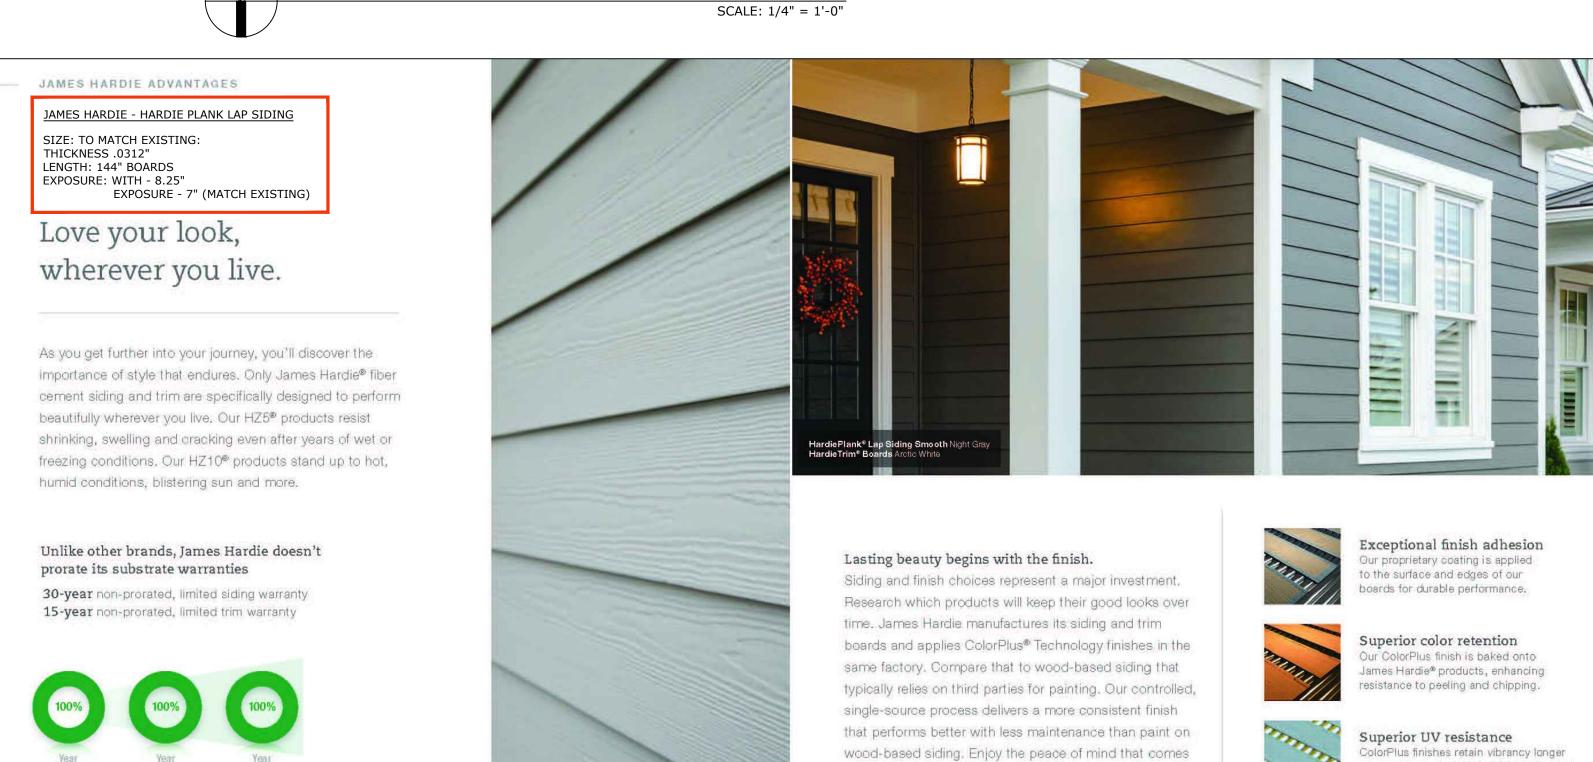







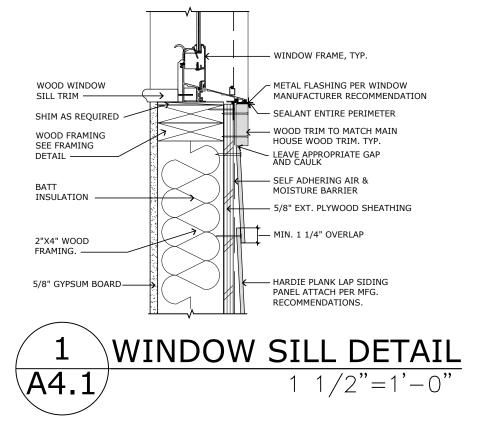


with our 15-year limited finish warranty.

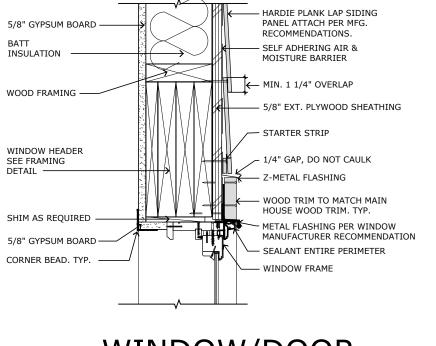



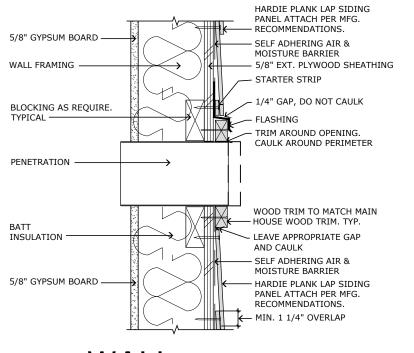



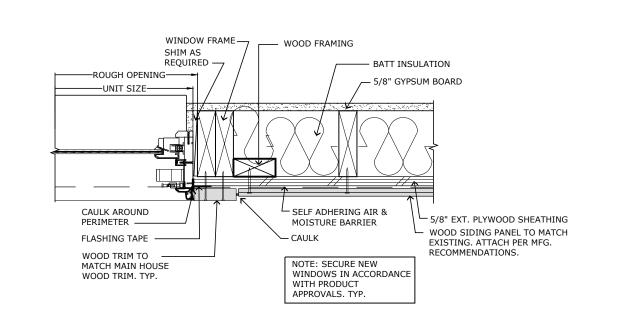



## architectural consultants

ARCHITECTURE / DESIGN Lic. No. 26002046

2475 MERCER AVE. SUITE 201 West Palm Beach, Florida 33401

Phone 561-655-0674

**GUEST HOUSE** RENOVATION TO 414 GREENBRIAR DR LAKE PARK, FL 33405

CONTRACTOR AND ALL SUBCONTRACTORS
PERFORMING ANY WORK ON THIS
PROJECT ARE TO VISIT THE SITE AND VERIFY ALL MEASUREMENTS INCLUDING
BUT NOT LIMITED TO BUILDING HEIGHTS
ROOF SLOPES, ROOM DIMENSIONS ETC. TO CONFIRM ALL EXISTING CONDITIONS BEFORE ORDERING OR FABRICATING AN MATERIALS. CONTRACTOR SHALL REPORT ANY INCONSISTENCIES WITH THE CONSTRUCTION DOCUMENTS TO THE ARCHITECT BEFORE CONTINUING WORK

(1) 10-11-2022 COA COMMENTS REV # DATE DESCRIPTION

SEAL

ROGER HANSROTE, ARCHITECT FLAR # 14300

REVISION

JOB NUMBER: 2022-53 DATE: 11-07-2022 DRAWN BY: AL/MG APPROVED BY: RH

SHEET TITLE

PROPOSED **MATERIALS** 

SHEET NUMBER