

GUEST HOUSE
RENOVATION TO
414 GREENBRIAR DR
LAKE PARK, FL 33405

CONTRACTOR AND ALL SUBCONTRACTORS PERFORMING ANY WORK ON THIS PROJECT ARE TO VISIT THE SITE AND VERIFY ALL MEASUREMENTS INCLUDING BUT NOT LIMITED TO BUILDING HEIGHTS, ROOF SLOPES, ROOM DIMENSIONS ETC. TO CONFIRM ALL EXISTING CONDITIONS BEFORE ORDERING OR FABRICATING ANY MATERIALS. CONTRACTOR SHALL REPORT ANY INCONSISTENCIES WITH THE CONSTRUCTION DOCUMENTS TO THE ARCHITECT BEFORE CONTINUING WORK.

(1) 10-11-2022 COA COMMENTS
REV # DATE DESCRIPTION

SEAL

ROGER HANSROTE, ARCHITECT
FLAR # 14300

REVISION







JOB NUMBER: 2022-53
DATE: 11-07-2022
DRAWN BY: AL/MG
APPROVED BY: RH

SHEET TITLE

PROPOSED
EXTERIOR
ELEVATIONS

SHEET NUMBER

A-3

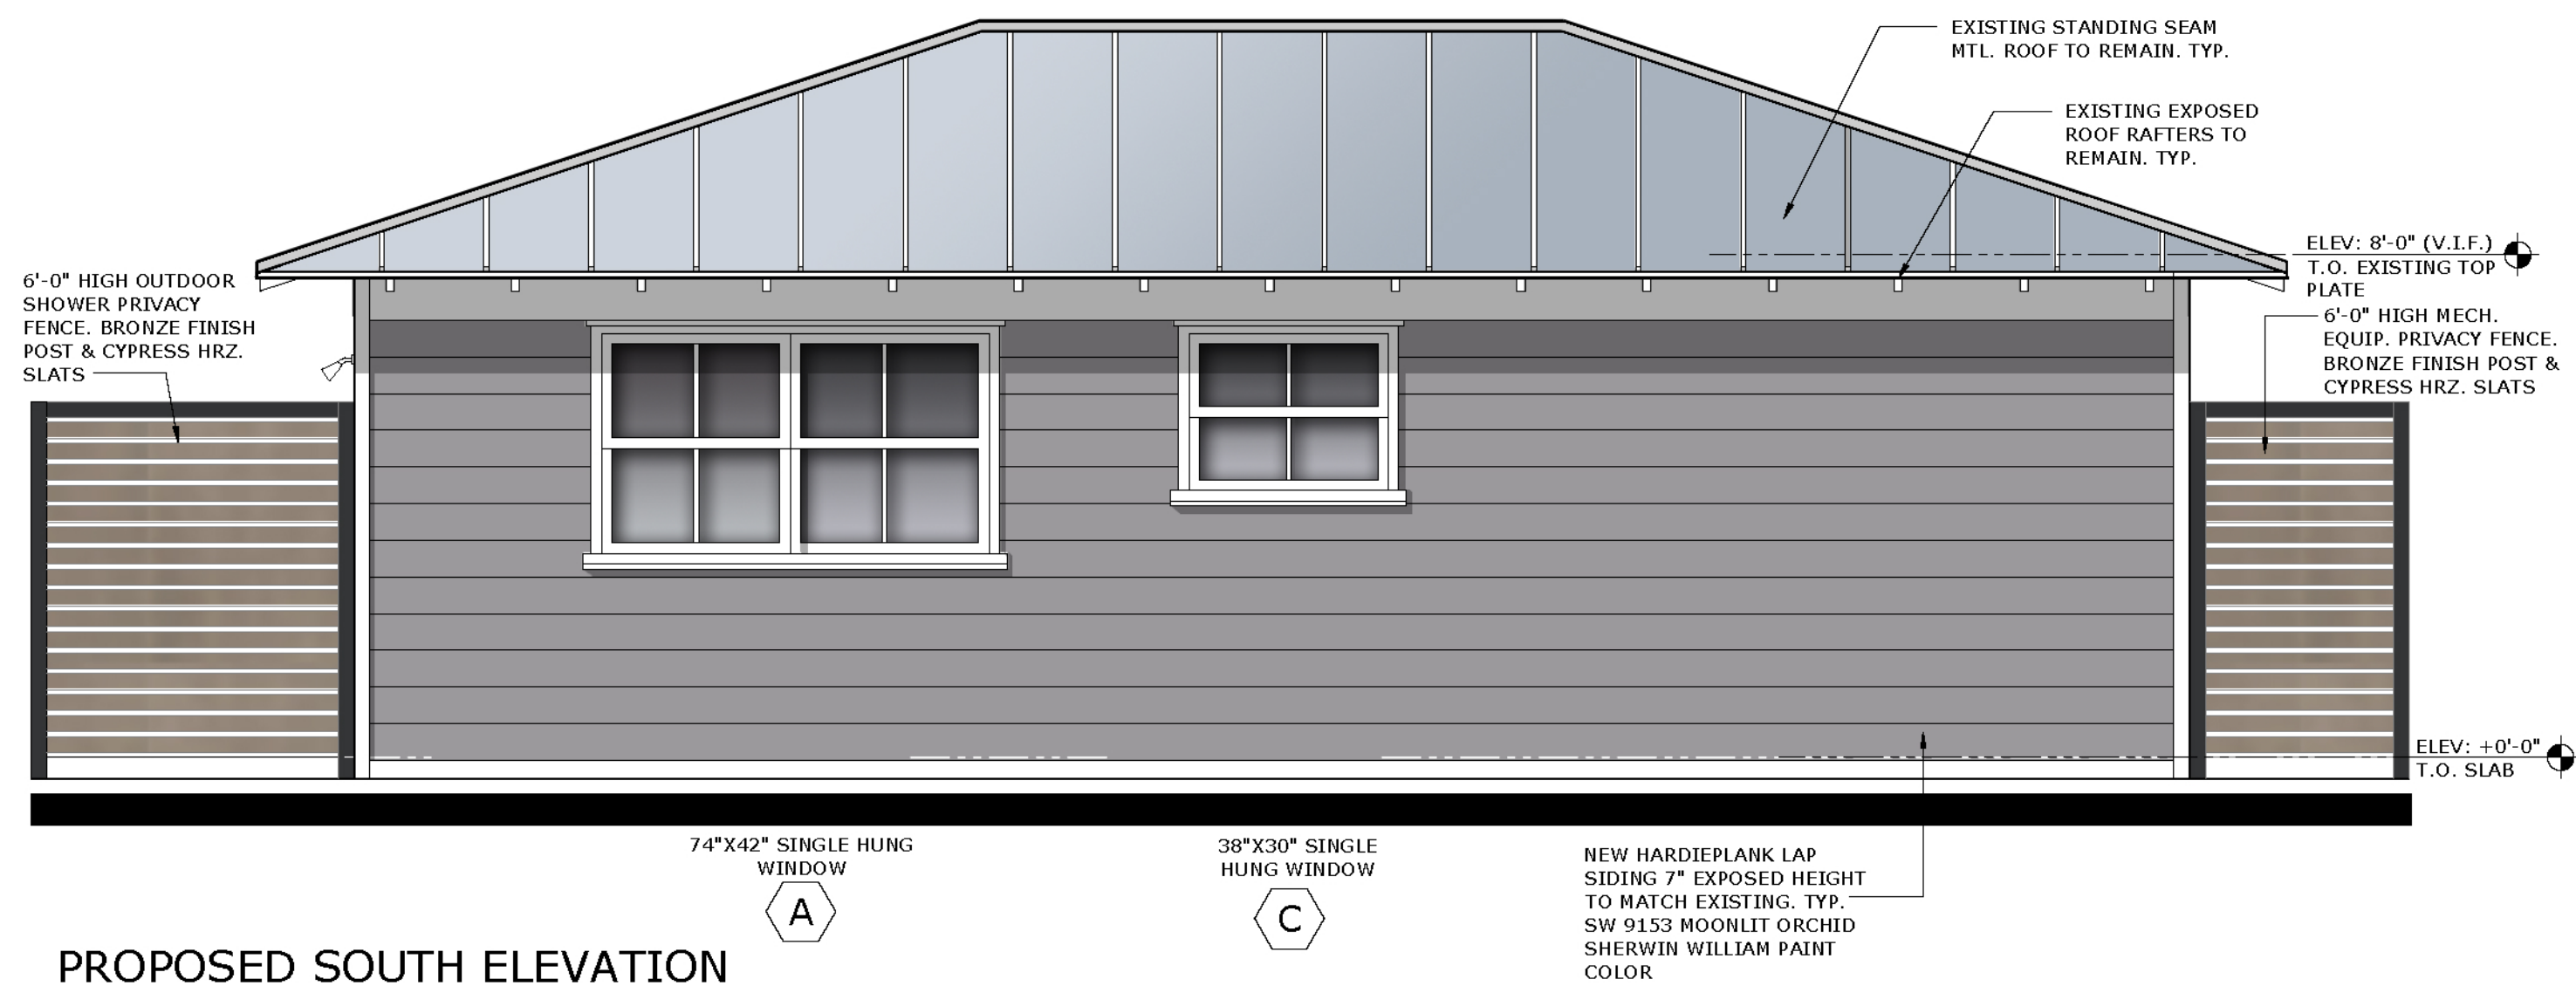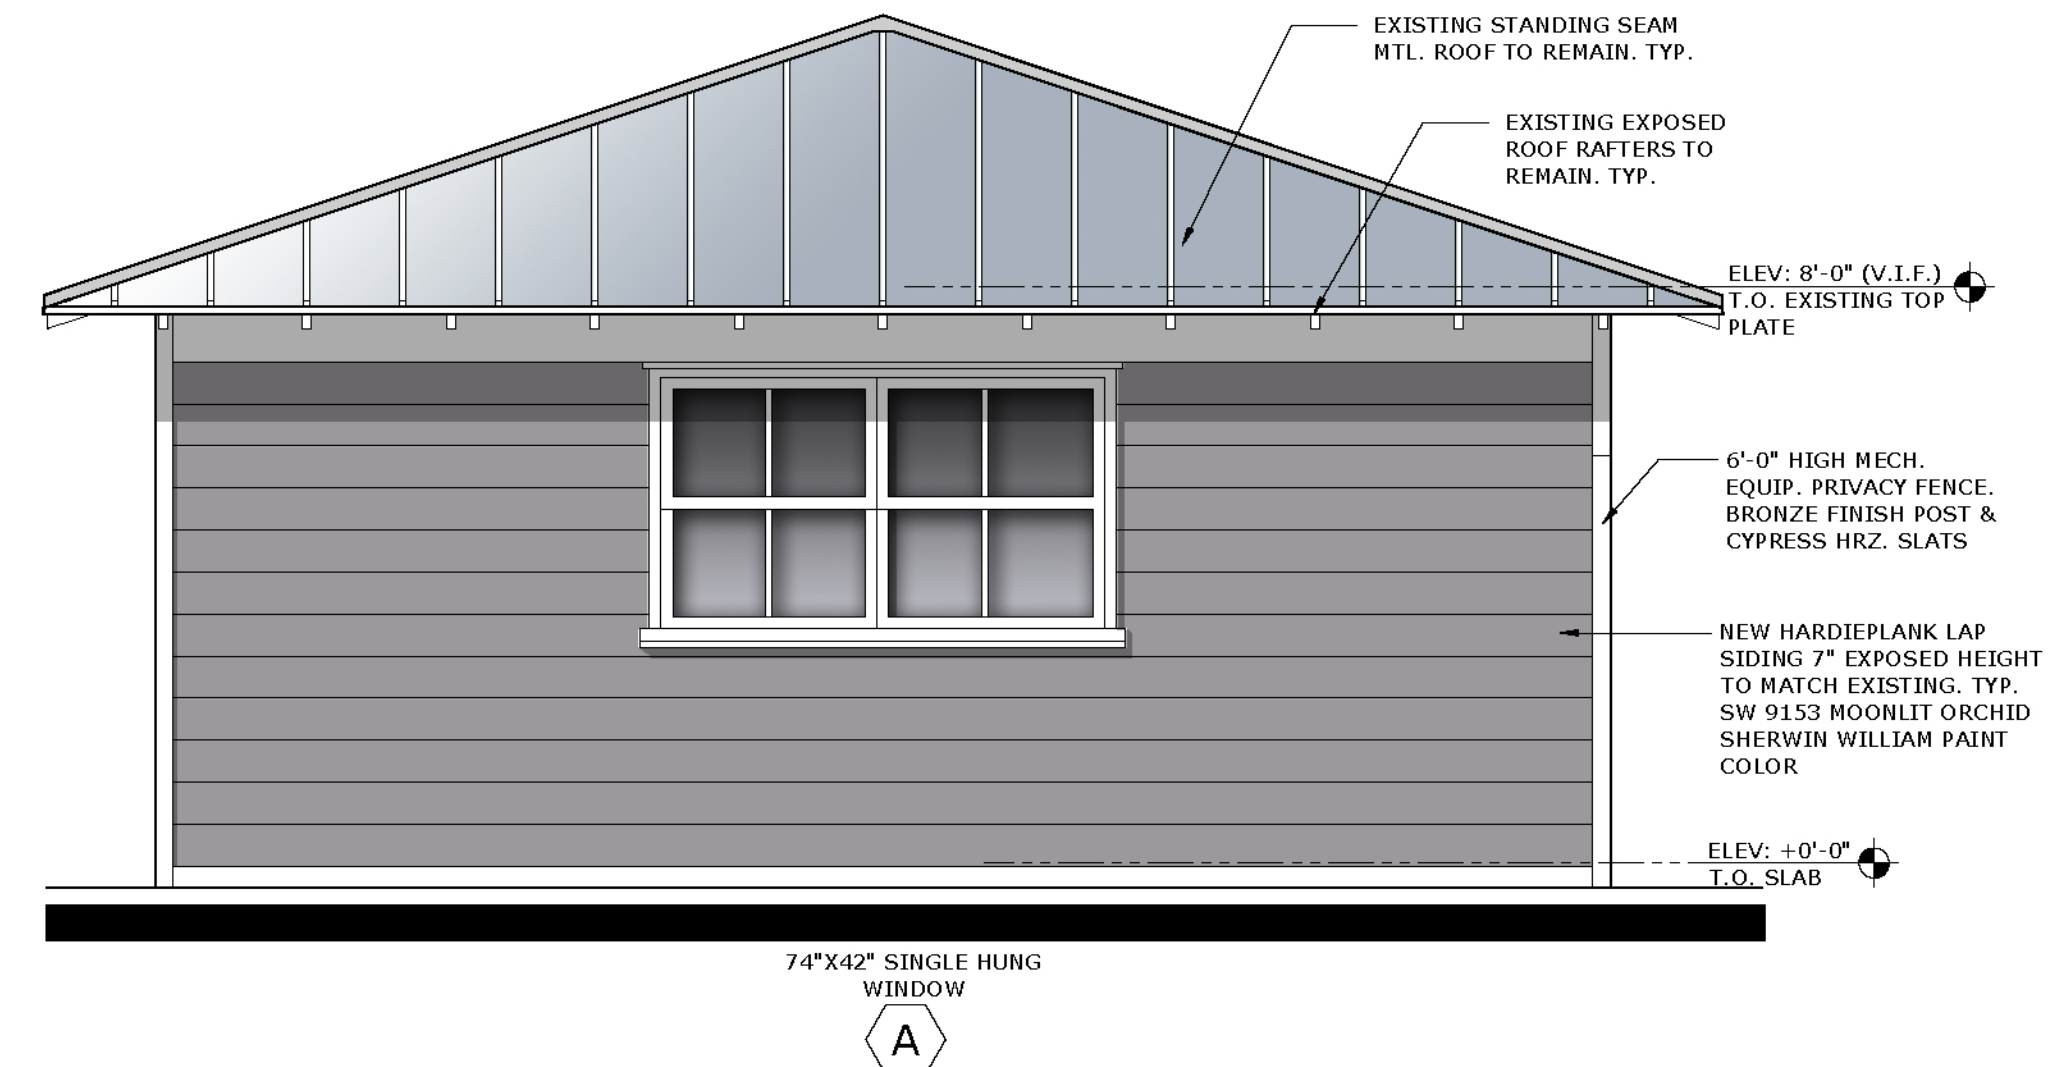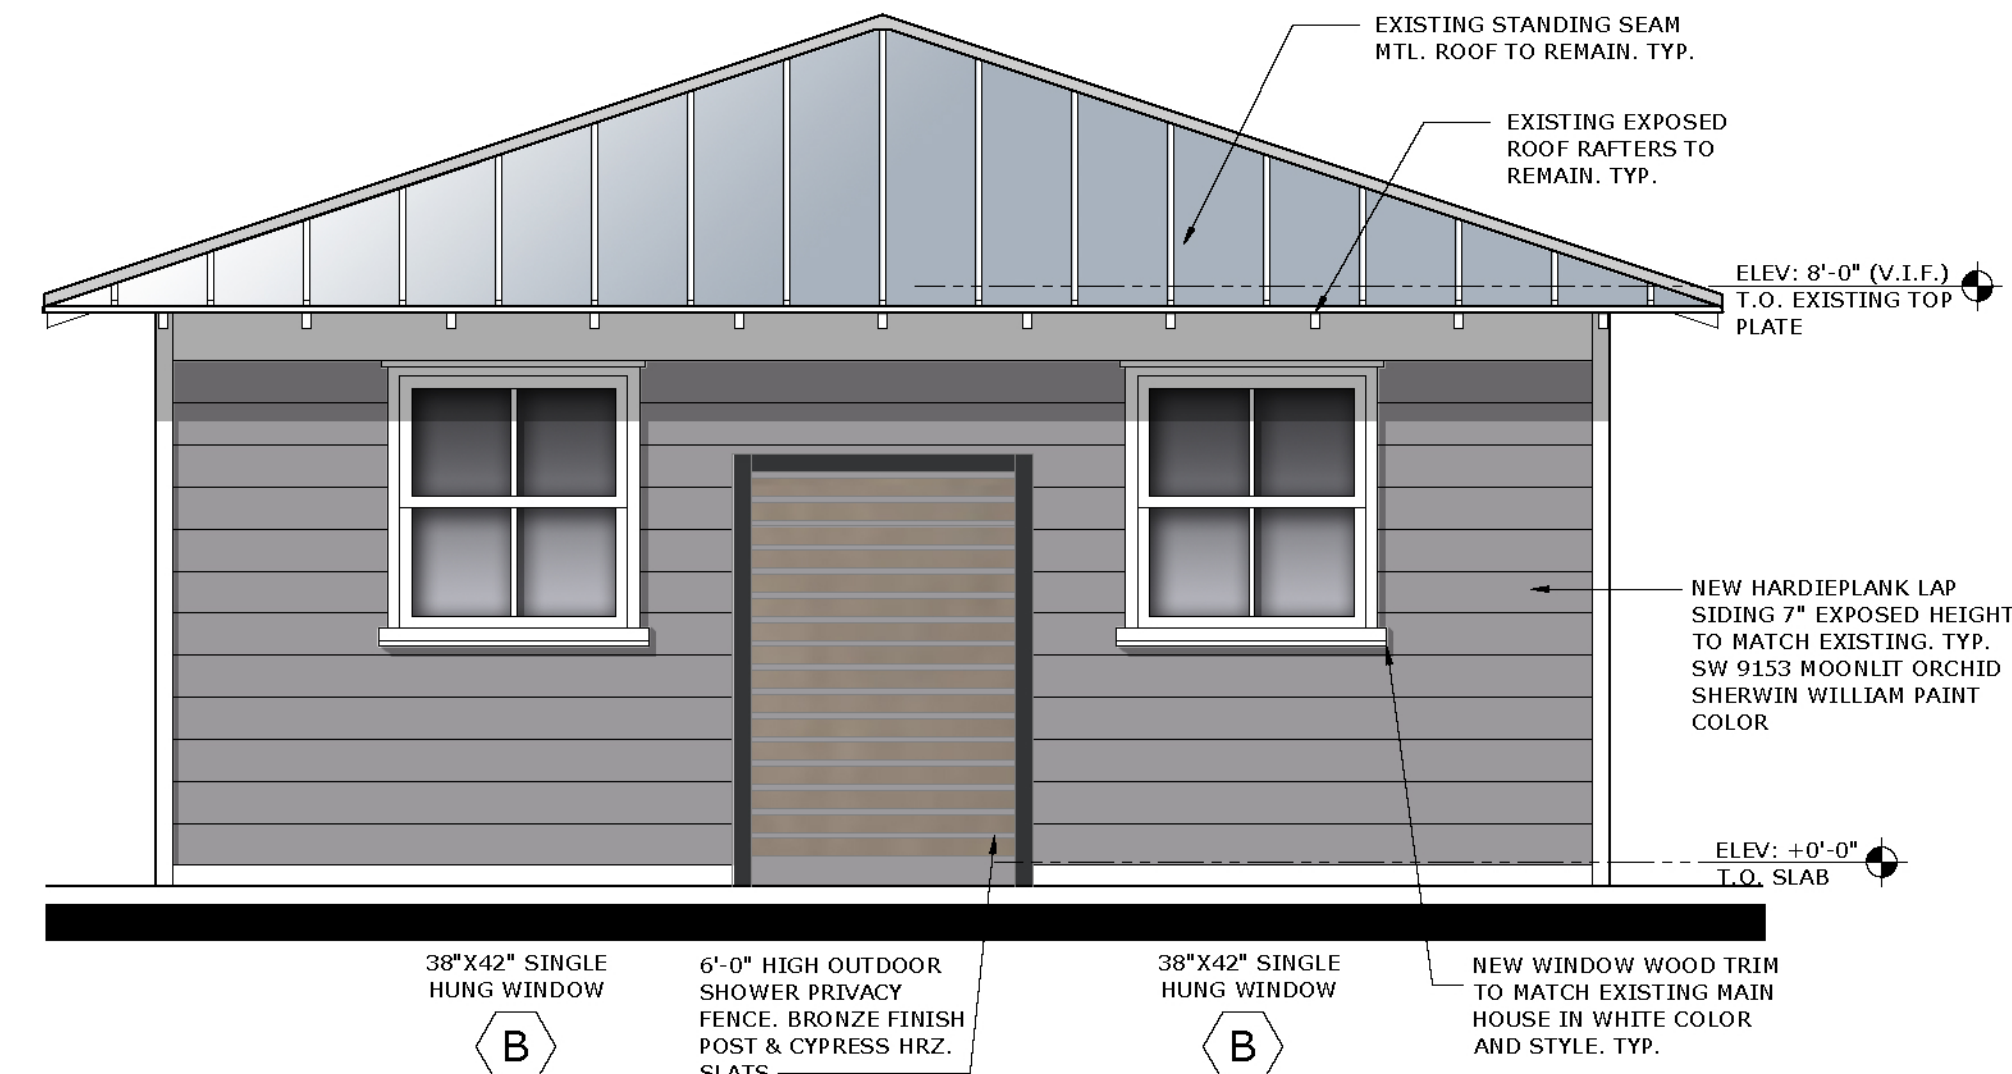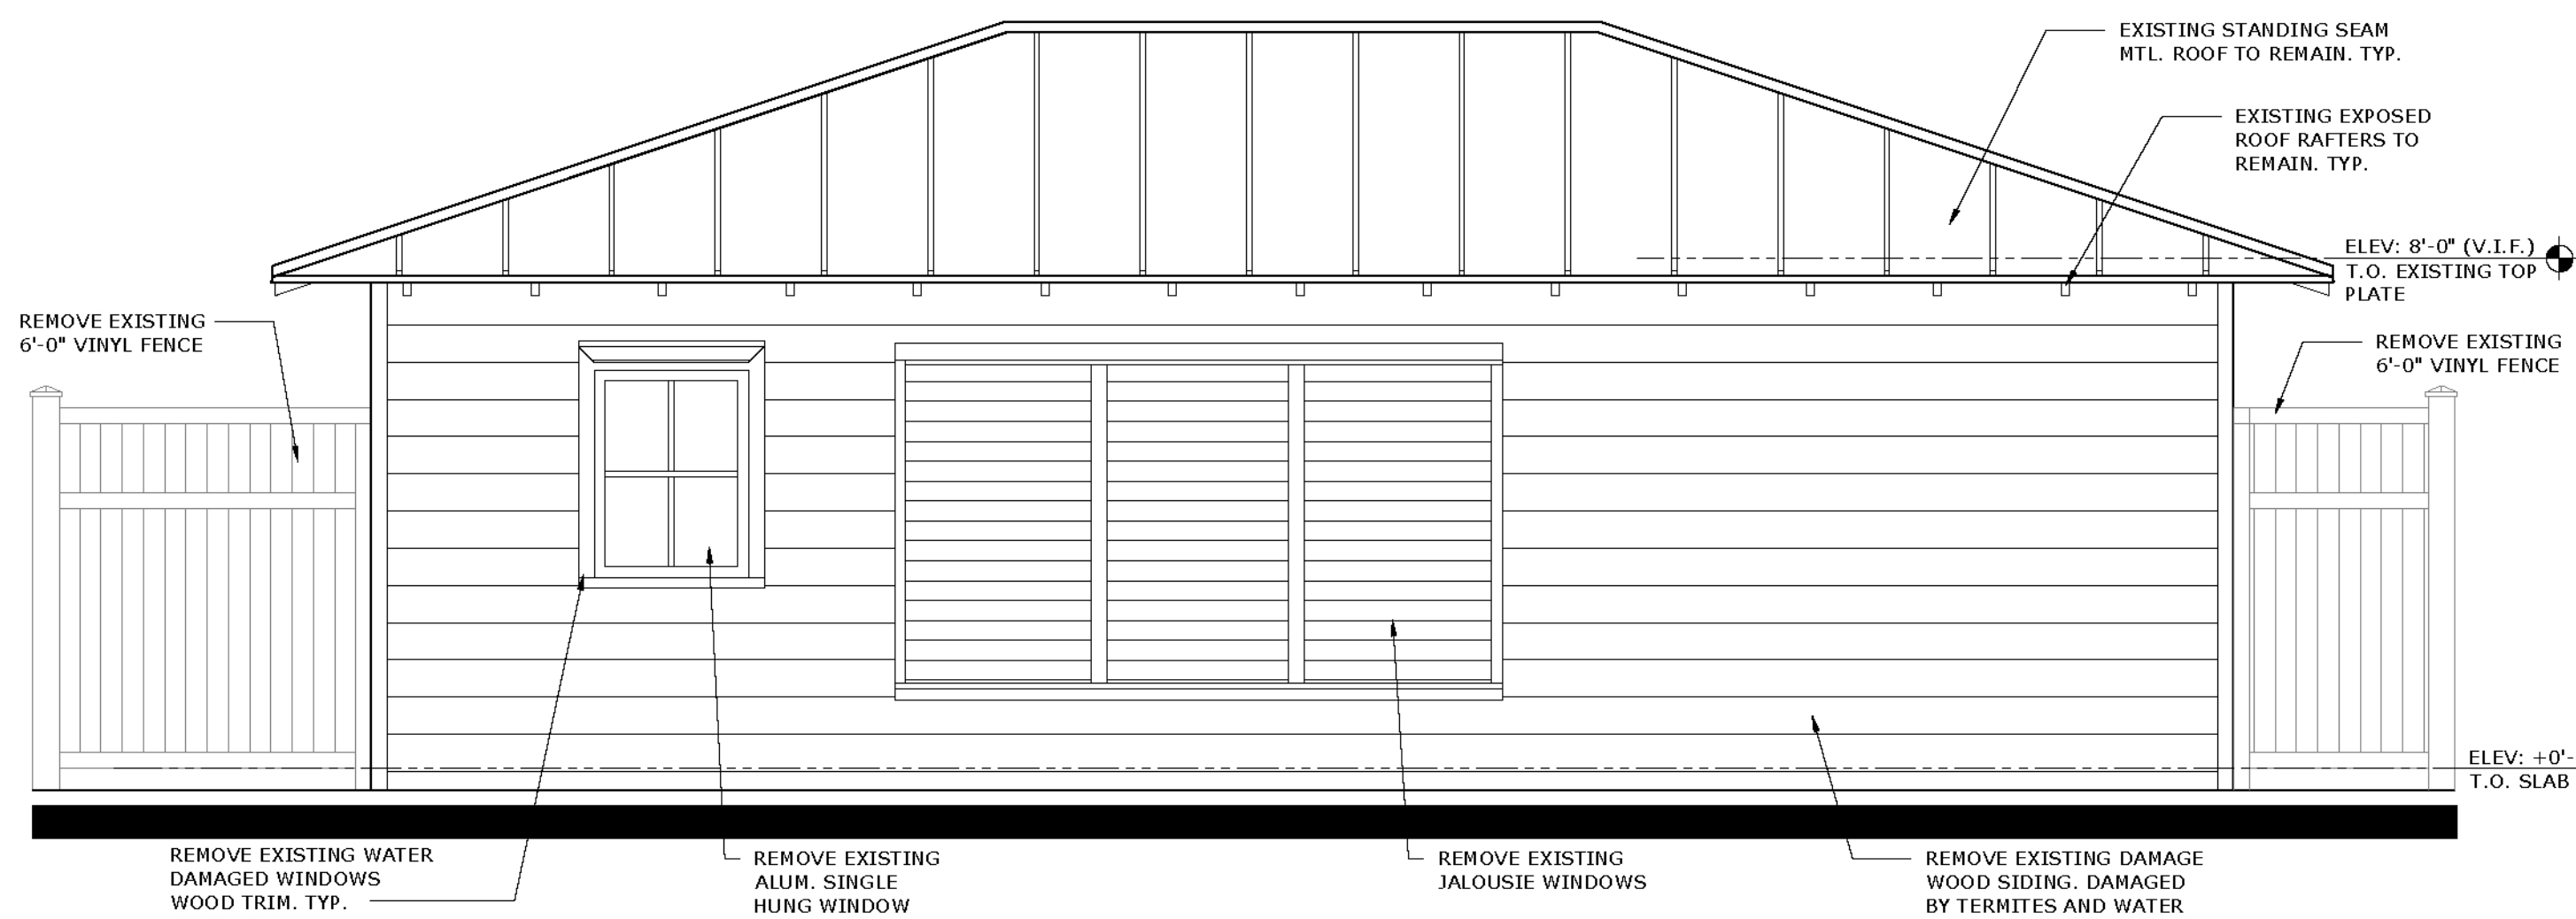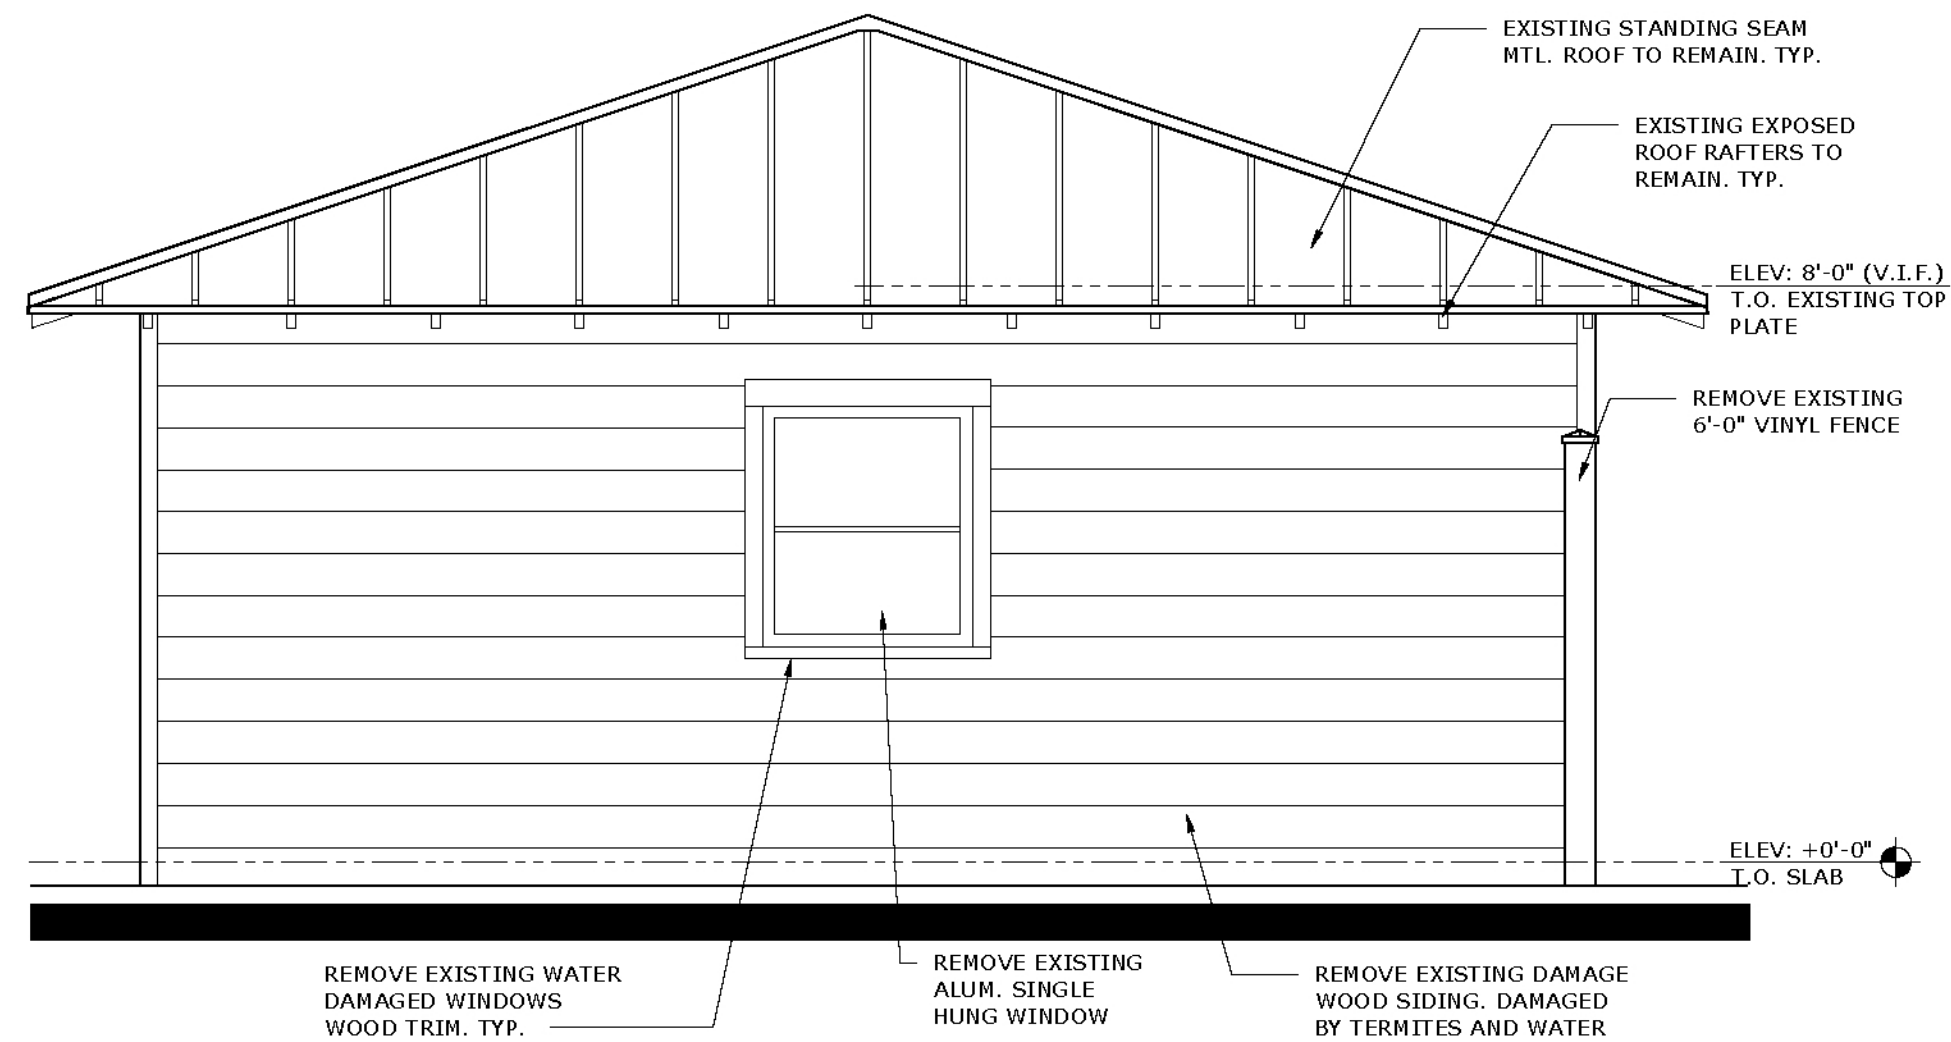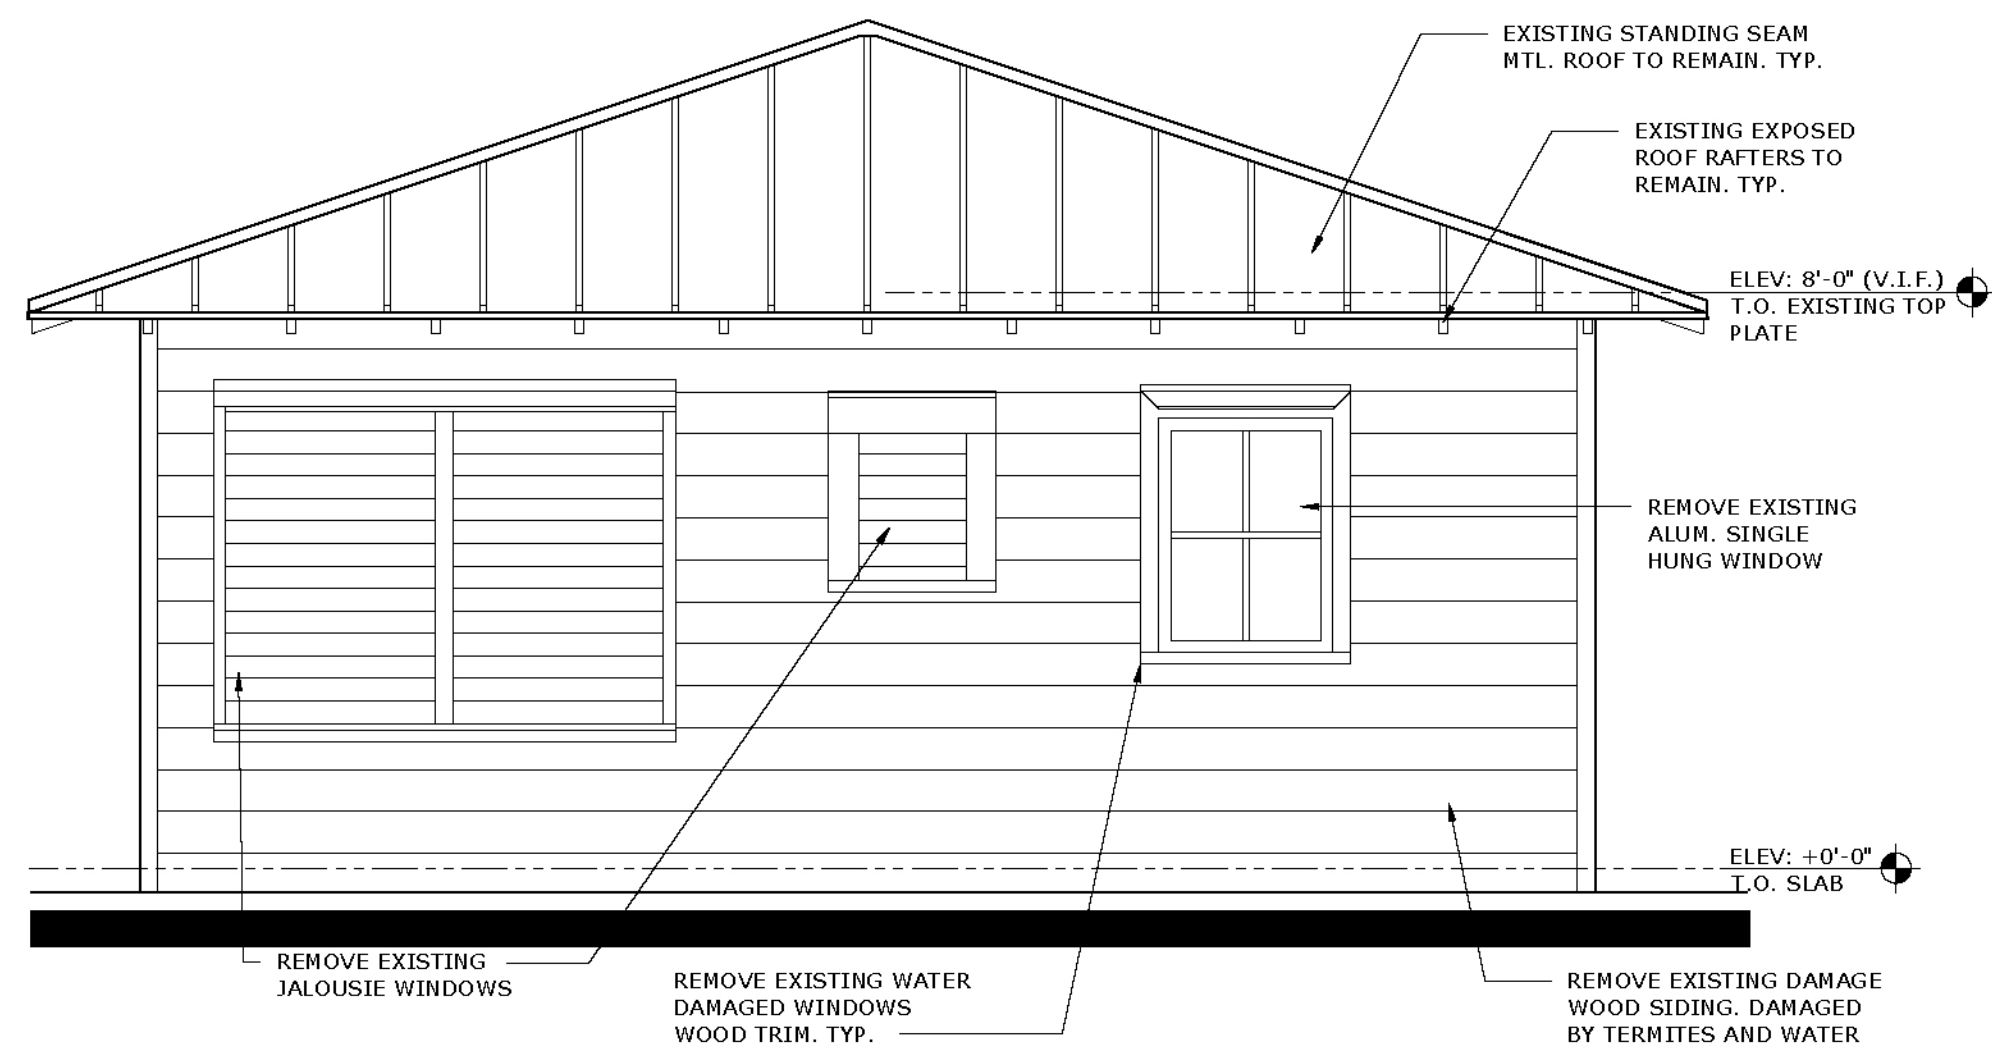

APPLICATION FOR CERTIFICATE OF APPROPRIATENESS - SUPPLEMENTAL DRAWINGS