
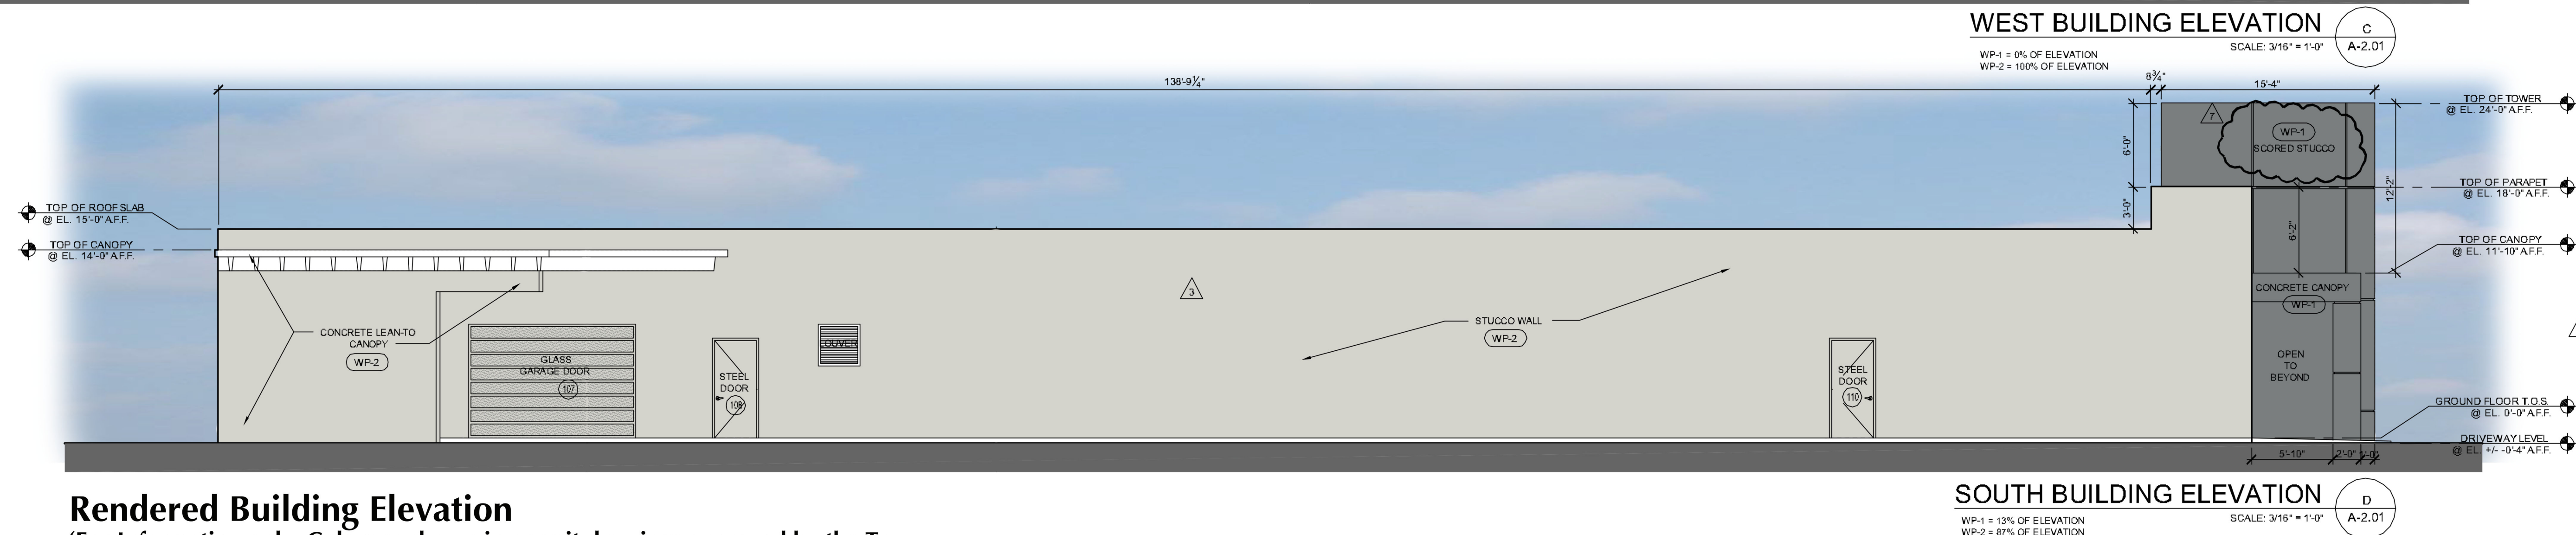
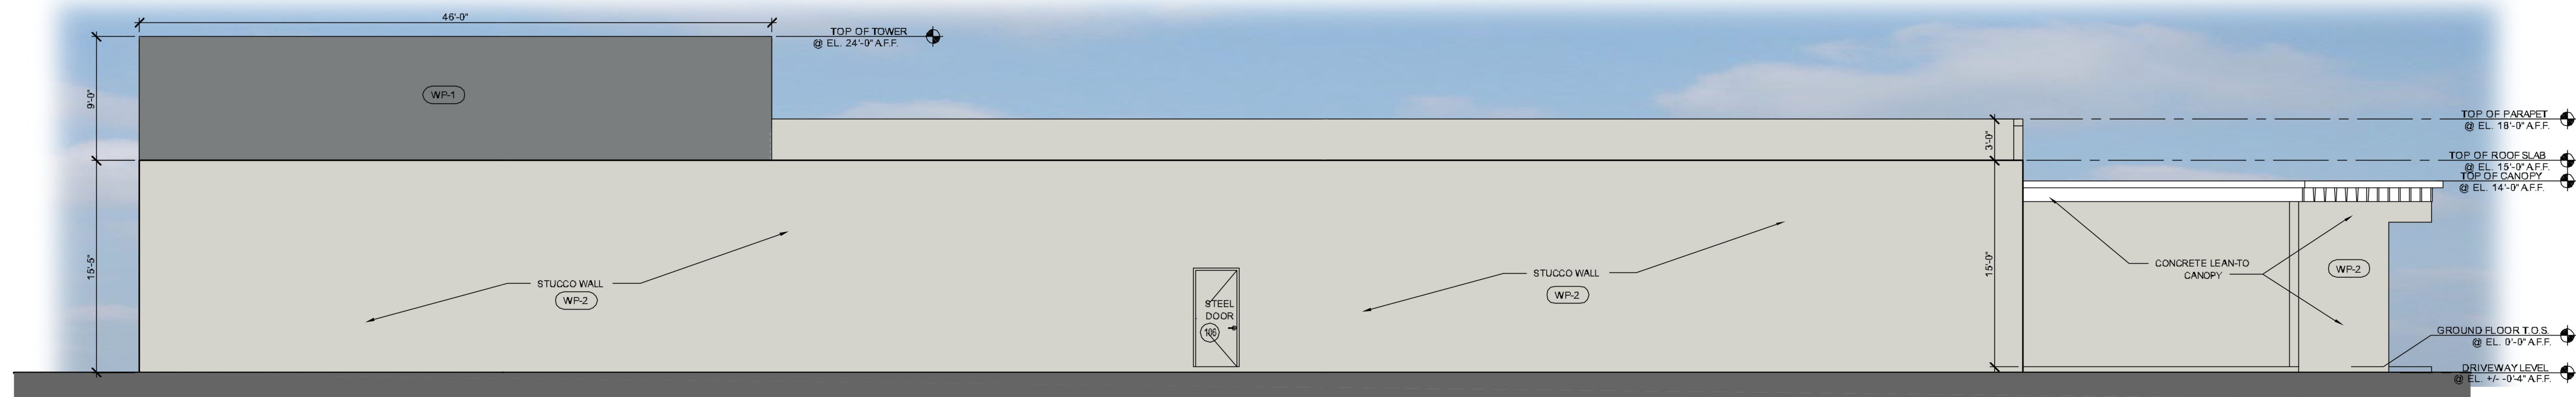
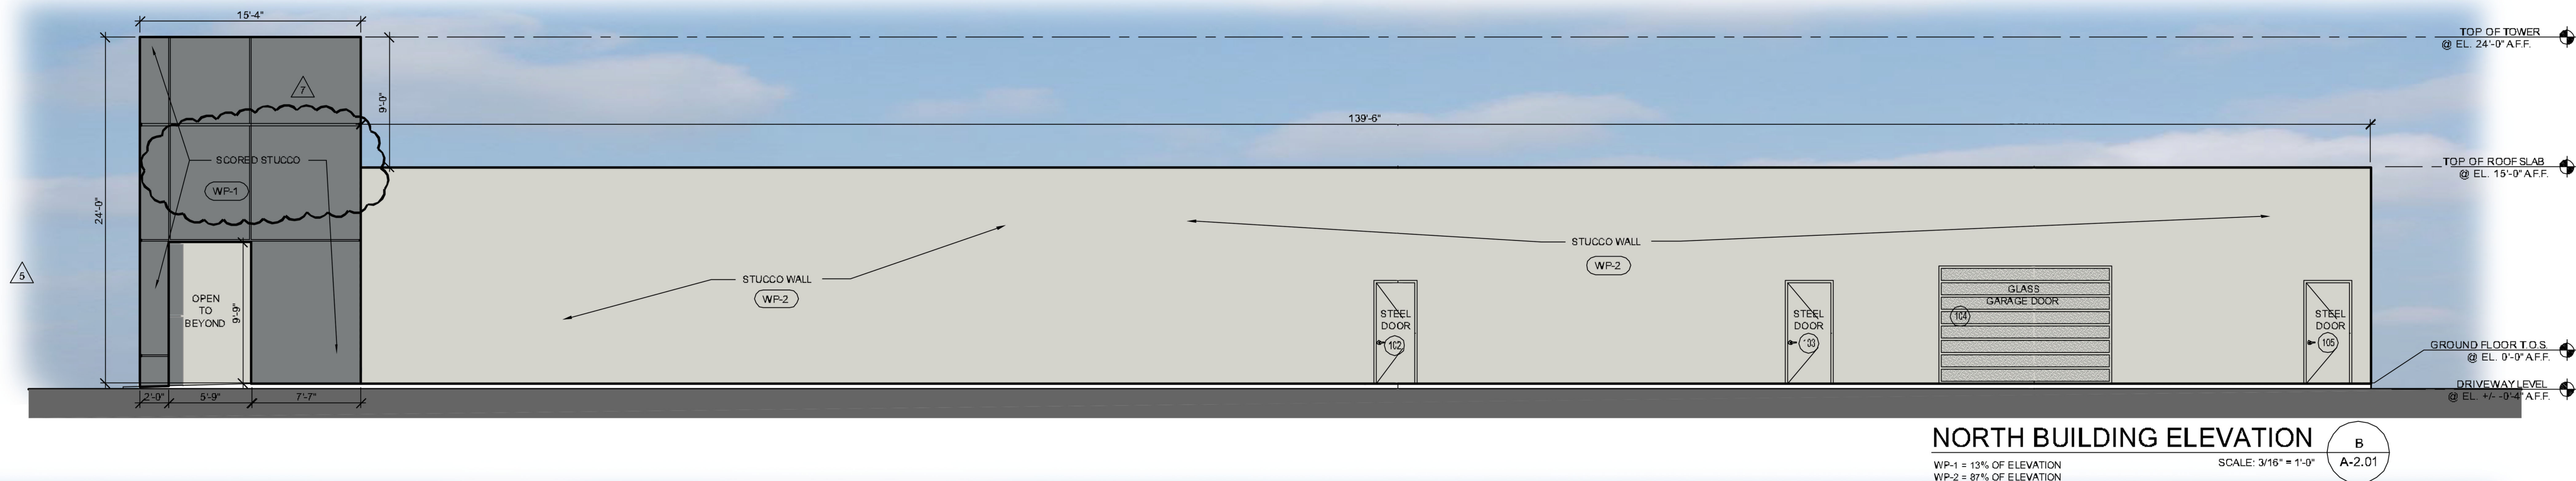


FINISH SCHEDULE	
SYMBOL	DESCRIPTION
WP-1	WALL PAINT- INTERIOR MFRG BENJAMIN MOORE STYLE: N/A COLOR: STEEL WOOL 2121-20
WP-2	WALL PAINT- EXTERIOR MFRG BENJAMIN MOORE STYLE: N/A COLOR: MOONSHINE 2140-60

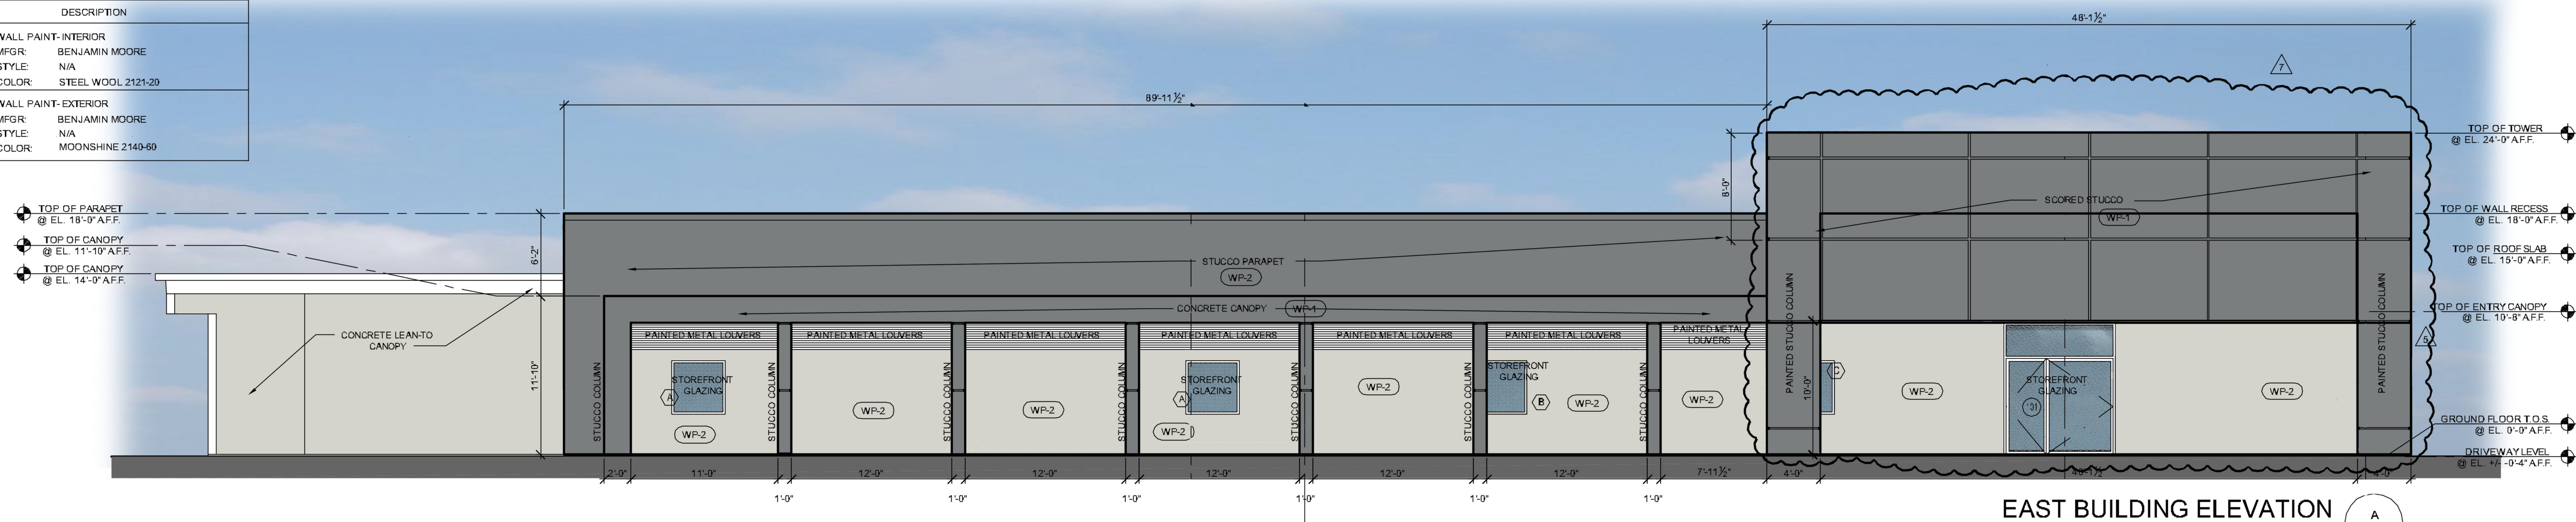

Rendered Building Elevation
(For Information only. Colors as shown in permit drawings approved by the Town.
Permit # 23-000055, submitted 8.30.23. Refer to finish schedule for paint color specifications.)