




FRONT RENDERING



REAR RENDERING




NORTHWEST

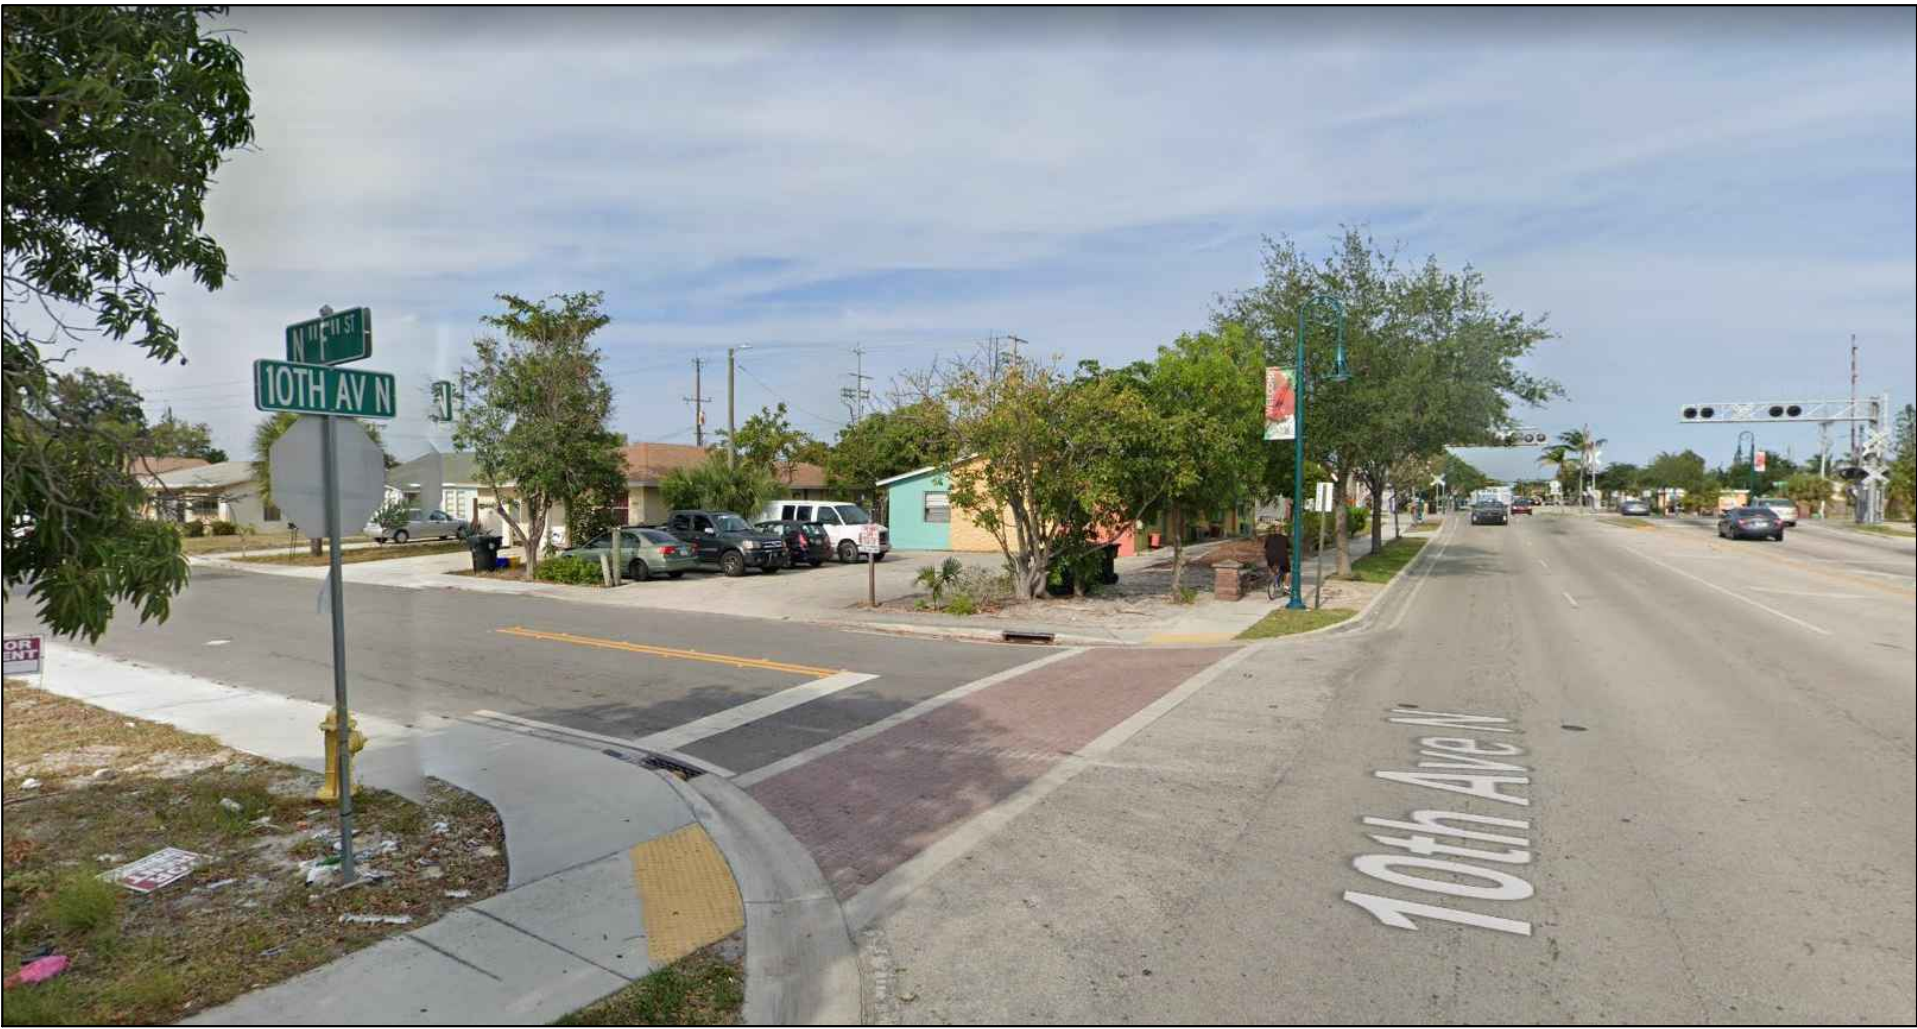

NORTHEAST



SOUTHWEST

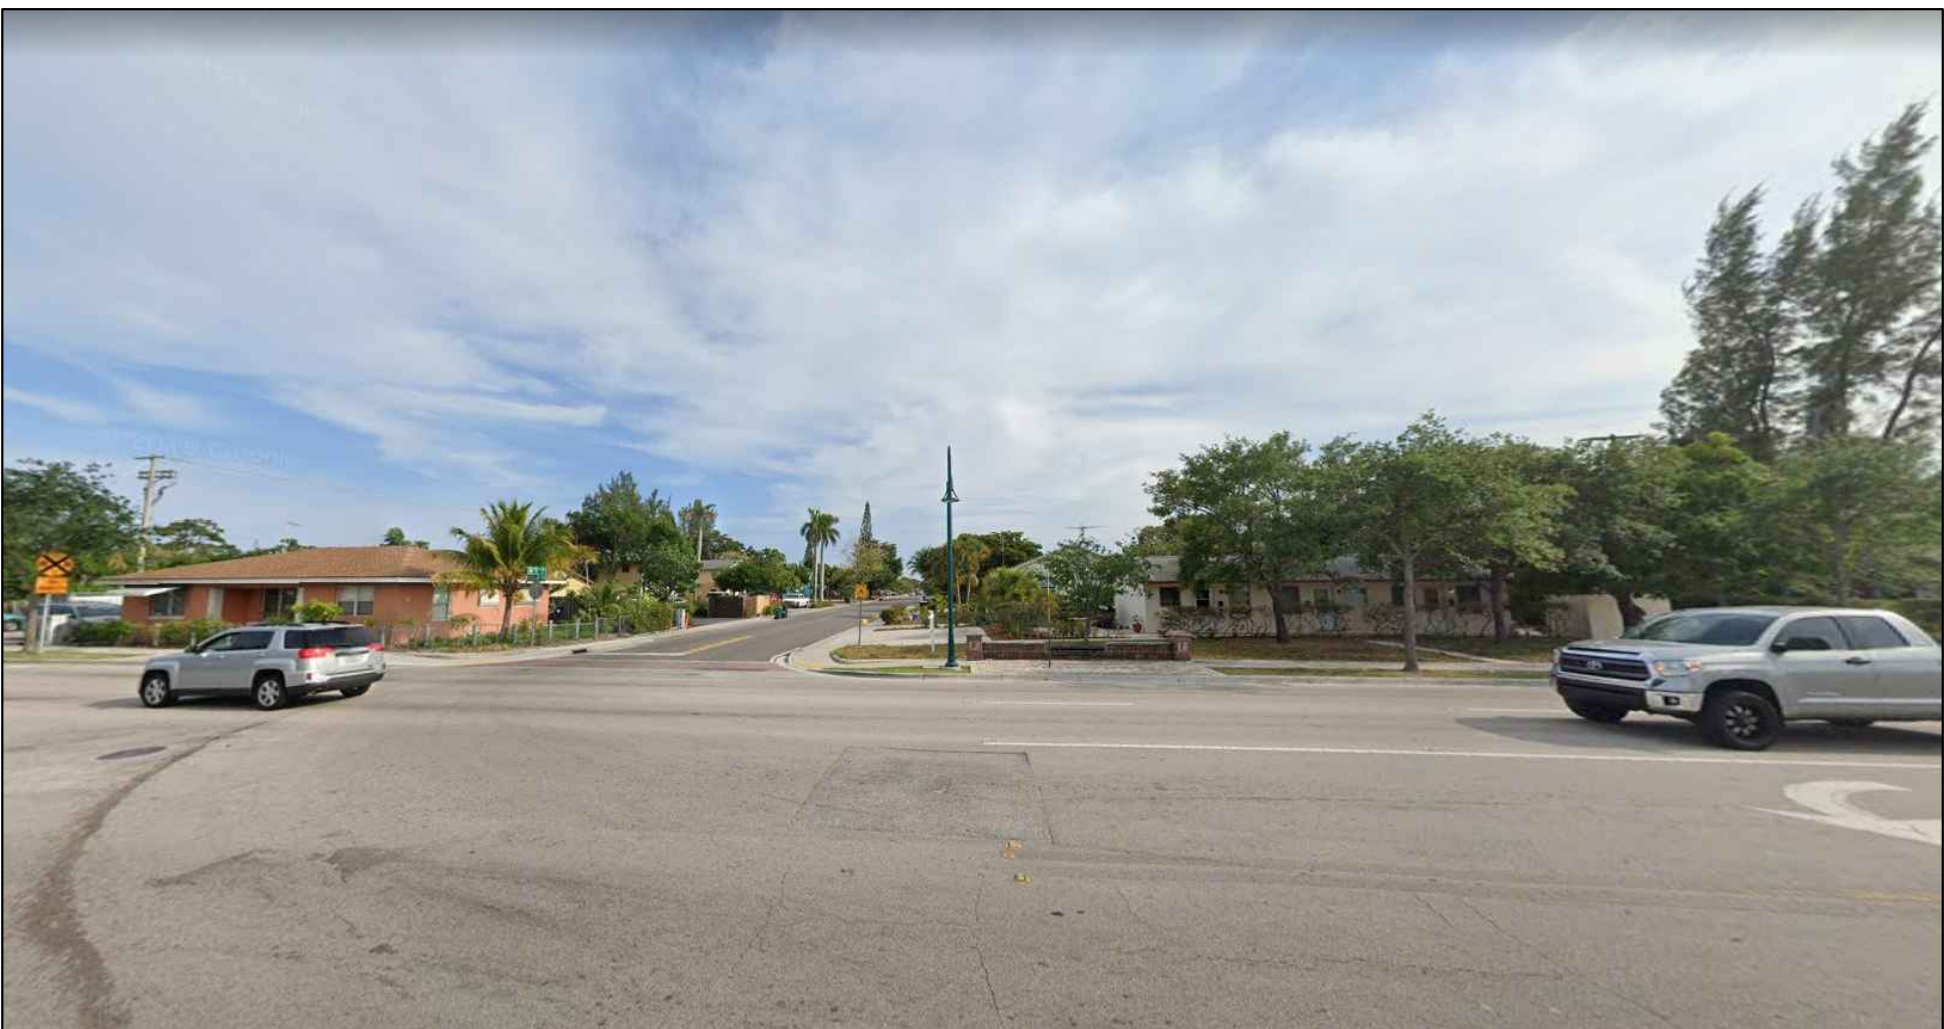

SOUTHEAST

PAUL CHARETTE A.I.A.  
LICENSE AR 0016279

MARK HUNLEY A.I.A.  
LICENSE AR 0099784

CHARETTE INTERNATIONAL ARCHITECTURE INC  
AA26002424

ARCHITECTURE ◆ PLANNING ◆ HISTORICAL RENOVATIONS

2528 N 38 TH AVE  
paul@charettearch.com  
mark@charettearch.com  
◆ (561)756-6094 - (954)809-9802

APARTMENT UNITS

10TH AVE N

LAKE WORTH, FL

2020-108

STARTED: 08/04/2020

PRELIM:

PRELIM 2:

PRELIM 3:

PRELIM FINAL:

CONST DOCS:

BLDG DEPT:

BLDG DEPT:

BLDG DEPT:

AS-BUILTS:

SCALE: 1/4" : 1'-0"

SHEET

A-7