

nexamp

101 Summer Street, Boston, MA 02110
Tel: (617) 431-1440 Fax: (978) 416-2525 Web: nexamp.com

edp
ENVIRONMENTAL DESIGN PARTNERSHIP, LLP.
200 Route 146 Chitten Park, New York, NY 12665
(518) 371-2621

Rev	Issued For	Date
A	INTERNAL REVIEW	5/27/26


P.E. seal/Consultant:
NOT FOR CONSTRUCTION

JERRY SMITH, LLC
JERRY SMITH ROAD,
LANSING, NY


VISUAL PROFILE PLAN
Scale: AS SHOWN Approved by: TJM
Drawn by: BMW

Dwg No: **FIG 1** Size: D Sheet Rev: -


Company Confidential - This drawing or print is the property of Nexamp, Inc. and is subject to return on request. The design concepts and information contained herein are proprietary to Nexamp, Inc. and its subsidiaries and are submitted in confidence. They are not transferable and must be used only for the purpose for which the Drawing/print is expressly loaned. They must not be disclosed, reproduced detrimental to the interest of Nexamp, Inc. All patent rights are reserved unless they are expressly assigned in writing by a duly authorized representative of Nexamp, Inc.

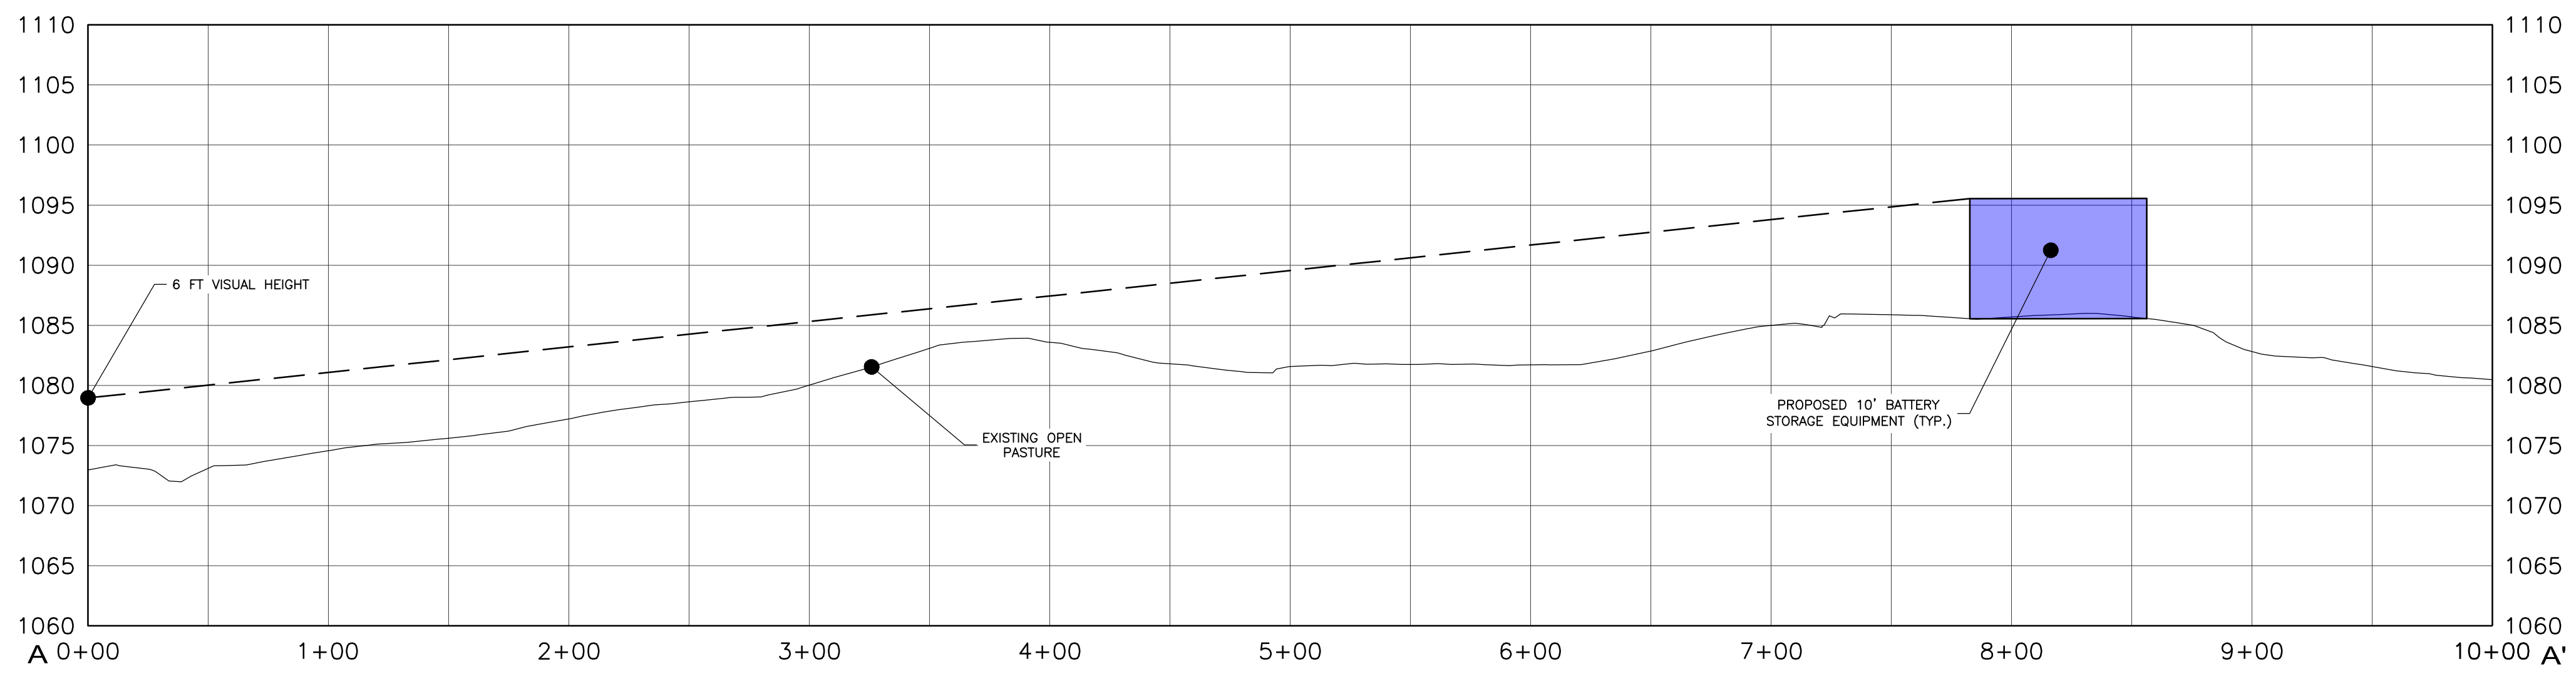

VISUAL PROFILE A-A'
 SCALE HORIZONTAL: 1" = 50' VERTICAL: 1" = 10'

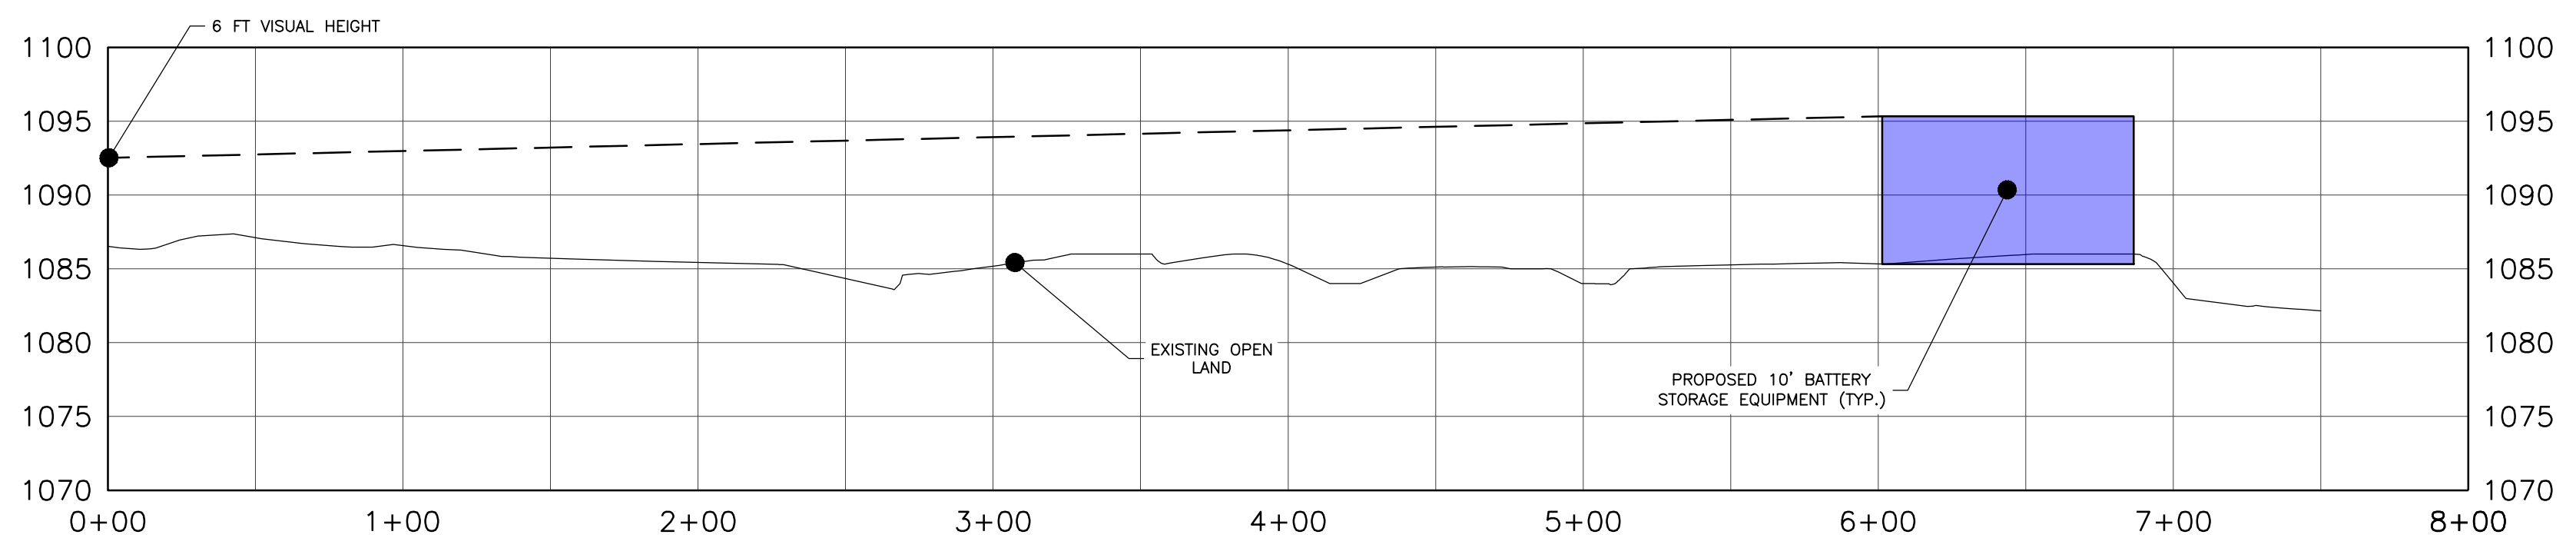


VISUAL PROFILE B-B'
 SCALE HORIZONTAL: 1" = 50' VERTICAL: 1" = 10'

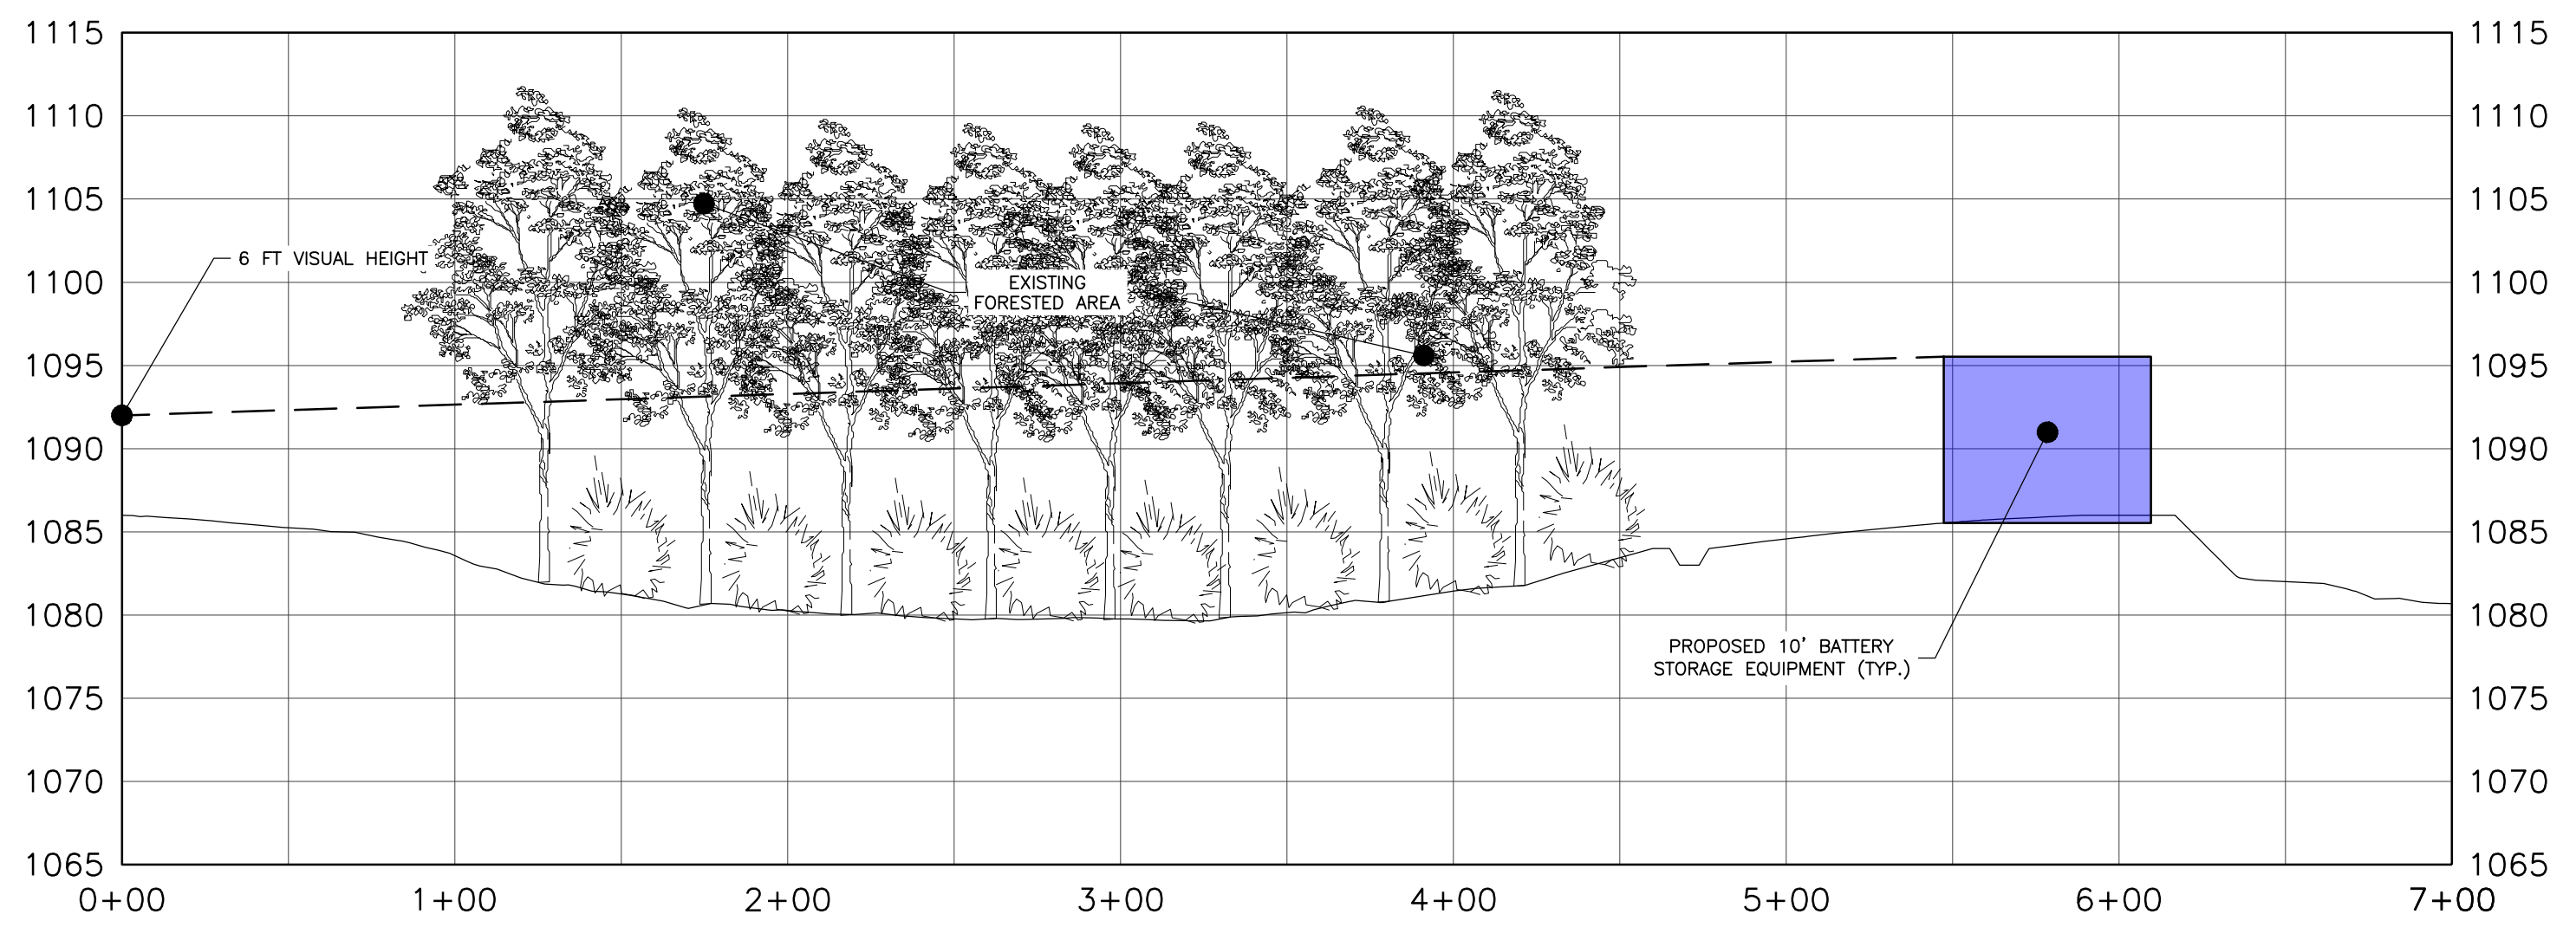

VISUAL PROFILE C-C'
 SCALE HORIZONTAL: 1" = 50' VERTICAL: 1" = 10'



101 Summer Street, Boston, MA 02110
 Tel: (617) 431-1440 Fax: (978) 416-2525 Web: nexamp.com

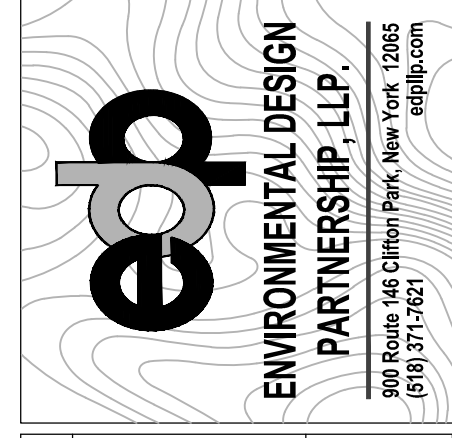

200 Route 146 Chitten Park, New York 12065
 518.371.2621

Rev	Issued For	Date
A	INTERNAL REVIEW	5/27/26

P.E. seal/Consultant:
 NOT FOR CONSTRUCTION

JERRY SMITH, LLC
 JERRY SMITH ROAD,
 LANSING, NY

VISUAL PROFILE PLAN
 Drawing Title: VISUAL PROFILE PLAN
 Drawn by: BMW Scale: AS SHOWN Approved by: TJM

Dwg No: FIG 2 Size: D Sheet Rev: -