


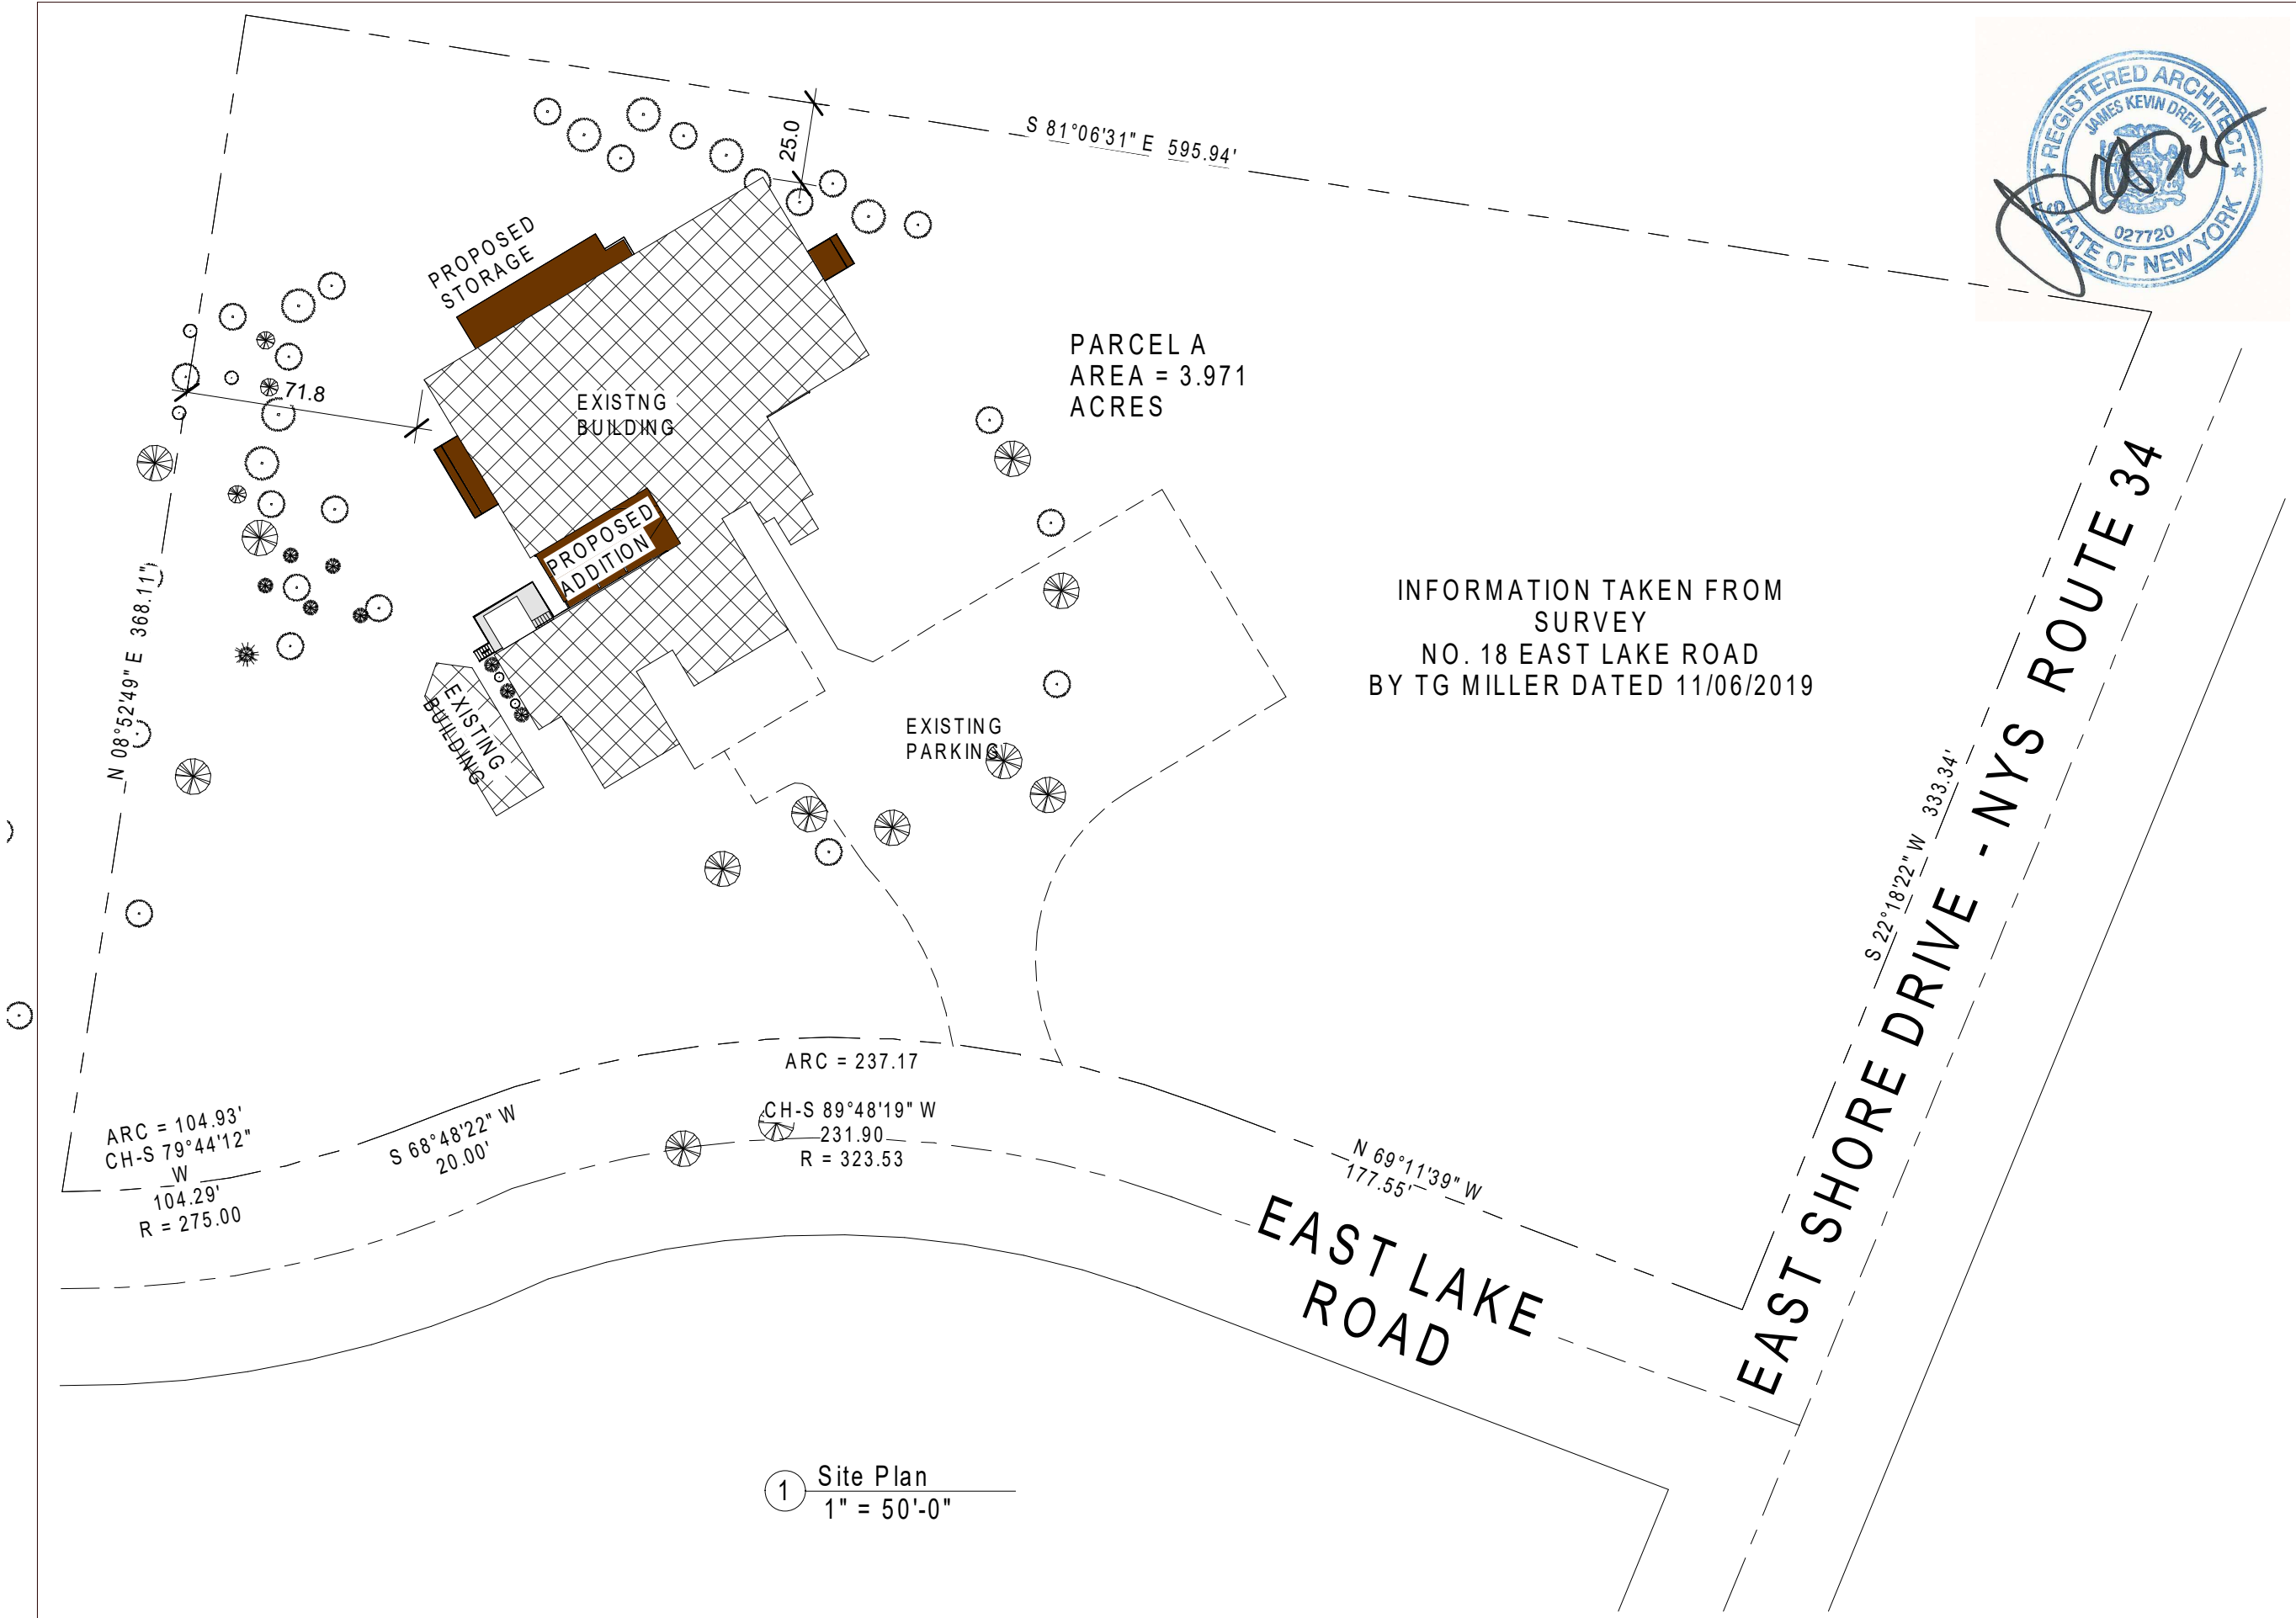

Proposed Addition for:
Eastlake Recreation
18 East Lake Road, Lansing NY

The Architects Drew
5 South Street, Suite A, P.O. Box 243
Dryden, New York 13053
(607) 227-2712

C1
Site Plan
07/15/02