



H:\15158001\15850_21_2021 Road Bond Paving Project\Drawing Files\Engineering\Lathrup Base 2021.dwg

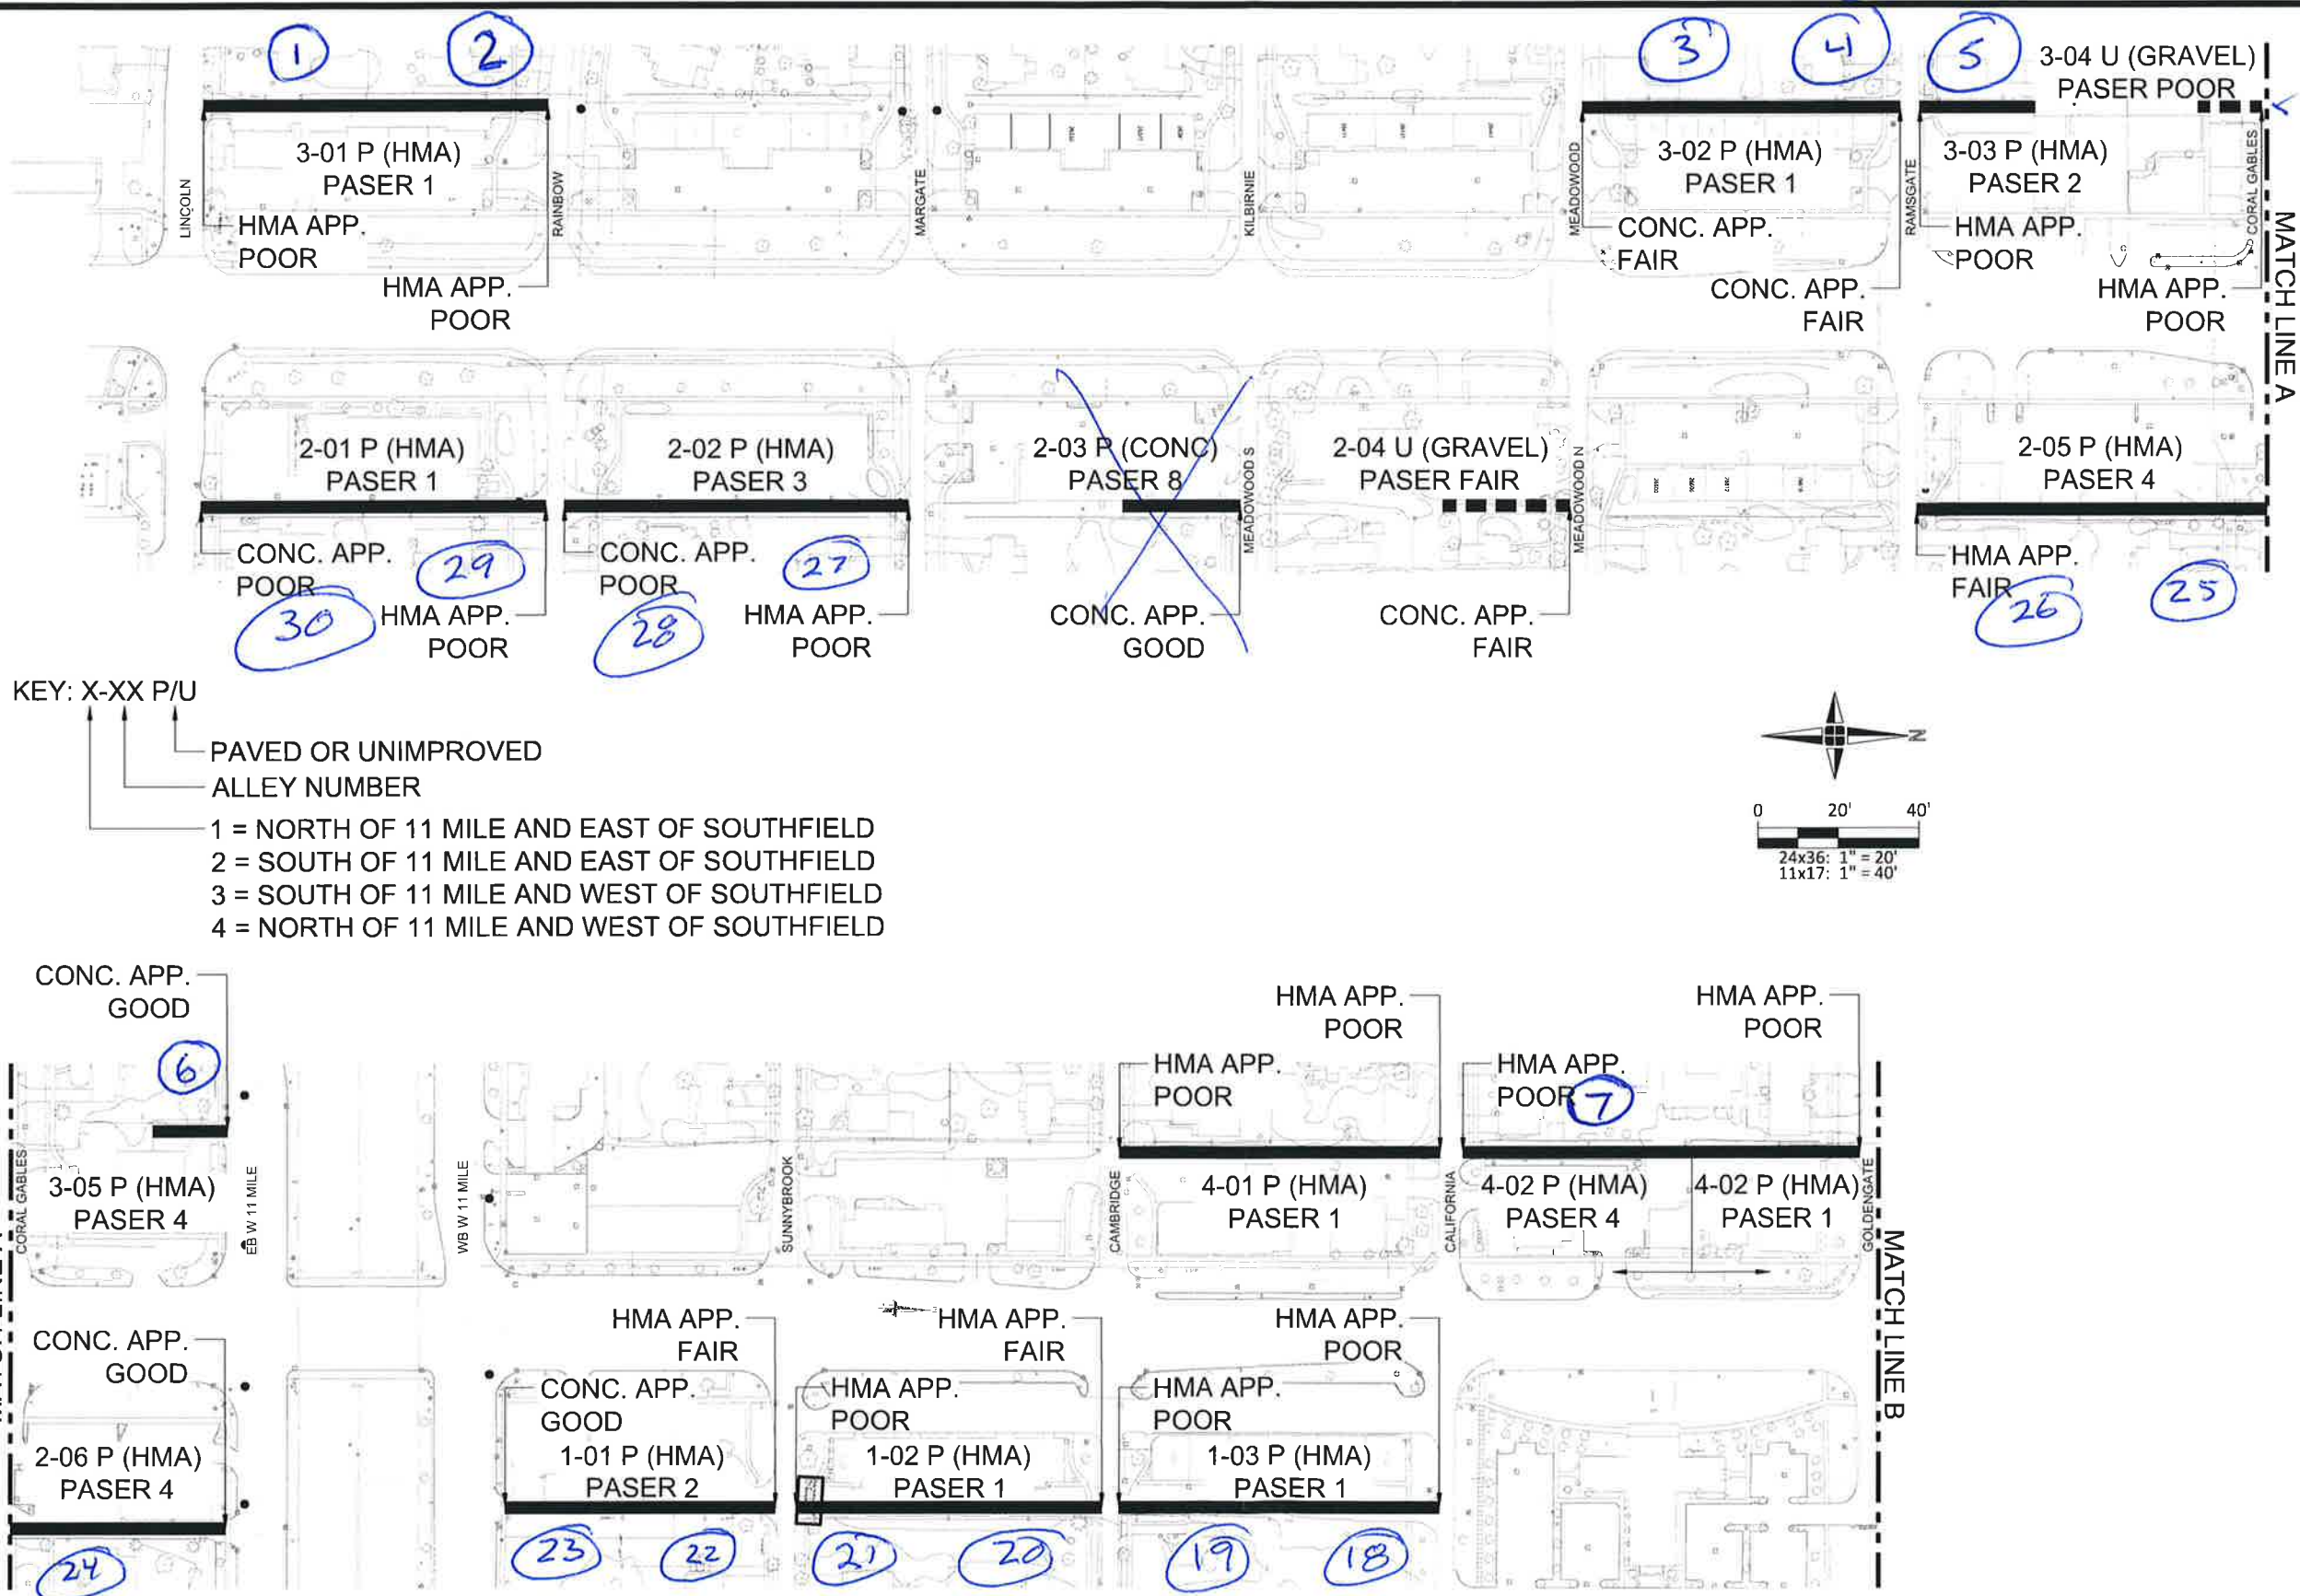

KEY: X-XX P/U

- PAVED OR UNIMPROVED ALLEY NUMBER
- 1 = NORTH OF 11 MILE AND EAST OF SOUTHFIELD
- 2 = SOUTH OF 11 MILE AND EAST OF SOUTHFIELD
- 3 = SOUTH OF 11 MILE AND WEST OF SOUTHFIELD
- 4 = NORTH OF 11 MILE AND WEST OF SOUTHFIELD

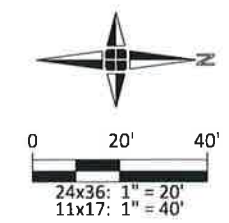

giffels webster

Engineers
 Surveyors
 Planners
 Landscape Architects

1025 East Maple Road
 Suite 100
 Birmingham, MI 48009
 p (248) 852-3100
 f (313) 962-5068
 www.giffelswebster.com

Executive: S.A.R.
 Manager: S.A.R.
 Designer: A.J.K.
 Quality Control: S.A.R.



Know what's below.
 Call before you dig.

DATE:	ISSUE:

Developed For:
 CITY OF LATHRUP VILLAGE
 27400 SOUTHFIELD ROAD
 LATHRUP VILLAGE, MI 48076
 (248) 557-2600


**ALLEY ASSESSEMENT
 (1 OF 2)**

CITY OF LATHRUP VILLAGE
 OAKLAND COUNTY
 MICHIGAN


Date: 5.18.21
 Scale: AS SHOWN
 Sheet: 1 of 2
 Project: 18736.21

Copyright © 2021 Giffels Webster
 No reproduction shall be made without the
 prior written consent of Giffels Webster.

H:\15156000\15650_21_2021_Road_Bond_Paving_Project\Drawing_Files\Engineering\Lathrup_Base_2021.dwg

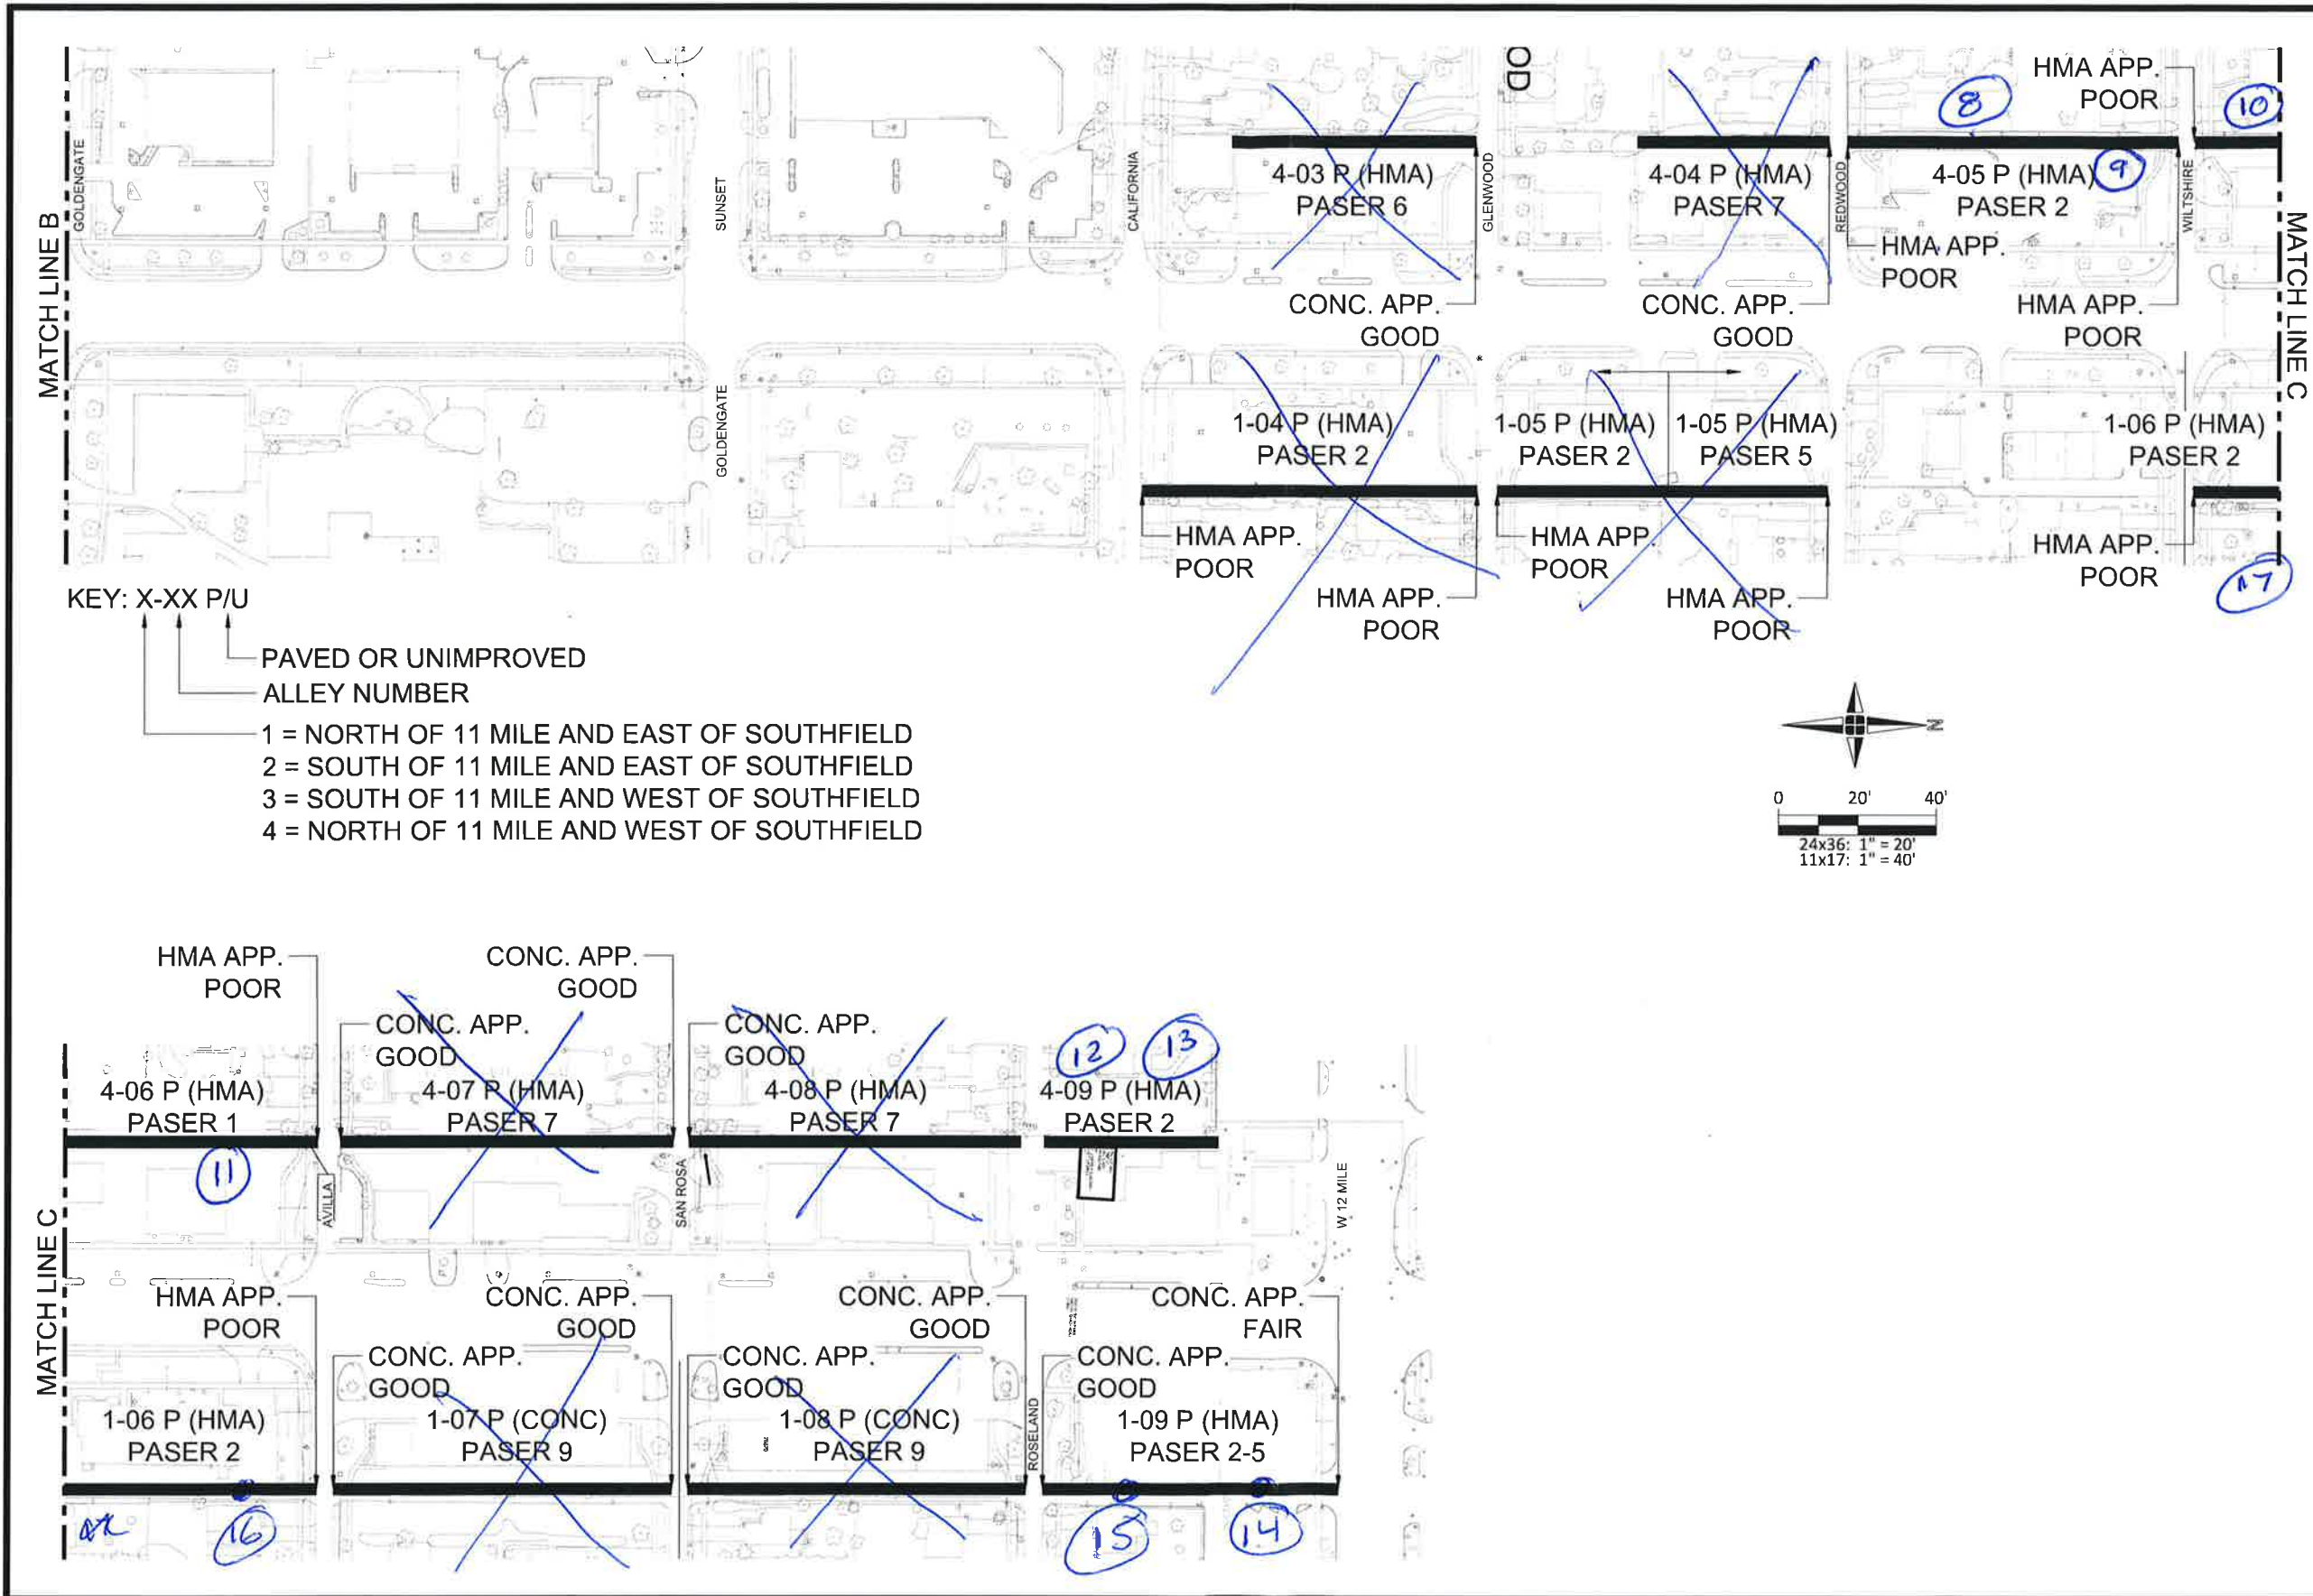

KEY: X-XX P/U
 ↑ PAVED OR UNIMPROVED
 ↑ ALLEY NUMBER
 1 = NORTH OF 11 MILE AND EAST OF SOUTHFIELD
 2 = SOUTH OF 11 MILE AND EAST OF SOUTHFIELD
 3 = SOUTH OF 11 MILE AND WEST OF SOUTHFIELD
 4 = NORTH OF 11 MILE AND WEST OF SOUTHFIELD

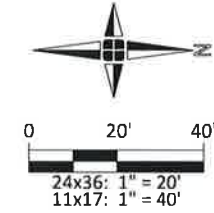

giffels webster

Engineers
 Surveyors
 Planners
 Landscape Architects
 1025 East Maple Road
 Suite 100
 Birmingham, MI 48009
 p (248) 852-3100
 f (313) 962-5068
 www.giffelswebster.com

Executive: S.A.R.
 Manager: S.A.R.
 Designer: A.J.K.
 Quality Control: S.A.R.



Know what's below.
 Call before you dig.

DATE:	ISSUE:

Developed For:
 CITY OF
 LATHRUP VILLAGE
 27400 SOUTHFIELD ROAD
 LATHRUP VILLAGE, MI 48076
 (248) 557-2600

**ALLEY ASSESSMENT
 (2 OF 2)**

CITY OF LATHRUP VILLAGE
 OAKLAND COUNTY
 MICHIGAN

Date: 5.18.21
 Scale: AS SHOWN
 Sheet: 2 of 2
 Project: 18736.21

Copyright © 2021 Giffels Webster.
 No reproduction shall be made without the
 prior written consent of Giffels Webster.