

PLANT LIST

KEY QTY.	BOTANICAL NAME	COMMON NAME	SIZE
Deciduous Trees			
LSS 1	<i>Liquidambar styraciflua</i> 'Slender Silhouette'	Slender Silhouette Sweetgum	3" cal. B&B
GBF 3	<i>Ginkgo biloba</i> 'Fastigiata'	Fastigiata Maidenhair Tree	3" cal. B&B
LTA 4	<i>Liriodendron tulipifera</i> 'Arnold'	Arnold Tuliptree	3" cal. B&B
Ornamental Trees			
ALC 4	<i>Amelanchier laevis</i> 'Cumulus'	Cumulus Allegheny Serviceberry	2" cal. B&B
Shrubs			
JVG 25	<i>Juniperus virginiana</i> 'Grey Owl'	Grey Owl Spreading Juniper	24" spr., 3 gal. pot
JCH 7	<i>Juniperus chinensis</i> 'Hetz Columnaris'	Hetz Columnaris Upright Juniper	5" ht. B&B
RAG 16	<i>Rhus aromatica</i> 'Gro-Low'	Gro-Low Fragrant Sumac	24" ht., 3 gal. pot
Perennials			
PAH 35	<i>Pennisetum alopecuroides</i> 'Red Head'	Red Head Fountain Grass	2 gal. pot


6-14-22 PER STATE INSP.

MARK	DATE	DESCRIPTION
CONSULTANT		
GHASSAN KHALAF		
TEL: 313-377-9449		
e-mail: gk.eng@outlook.com		
ADDRESS: 5644 MIDDLEBELT		
GARDEN CITY, MICHIGAN		
COPYRIGHT		
DUPLICATION STRICTLY PROHIBITED WITHOUT THE WRITTEN CONSENT OF CONSULTANT.		


I hereby certify that this plan and specification was prepared by me or under my direct supervision and that I am a duly registered Architect or Engineer under the Laws of the State of Michigan by my hand and seal.

GHASSAN KHALAF


**LV PETRO, LLC
BP FUELING
STATION**
26727 SOUTHFIELD ROAD
LATHRUP VILLAGE, MI

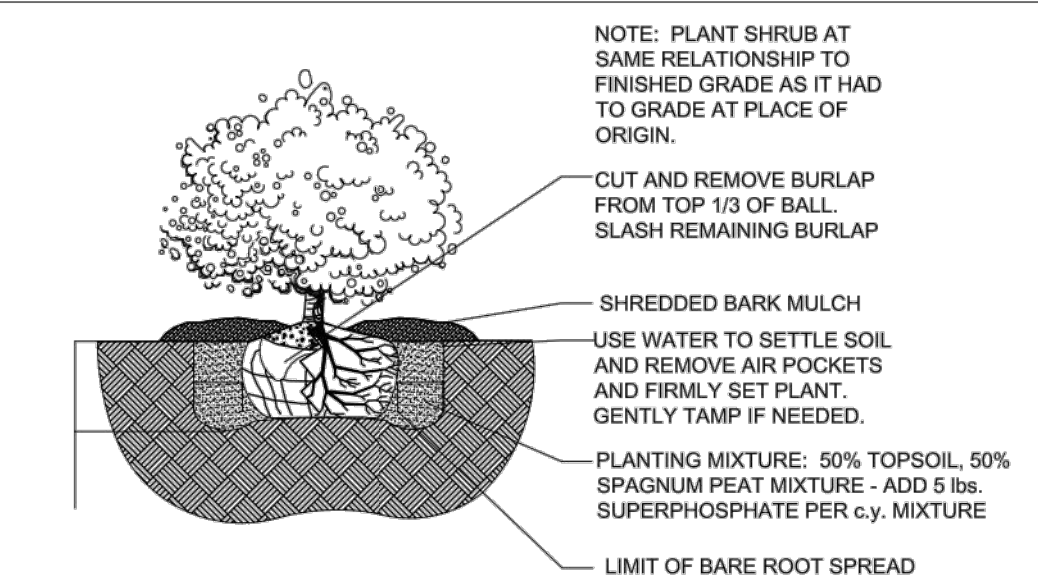

SHRUB PLANTING DETAIL
NO SCALE

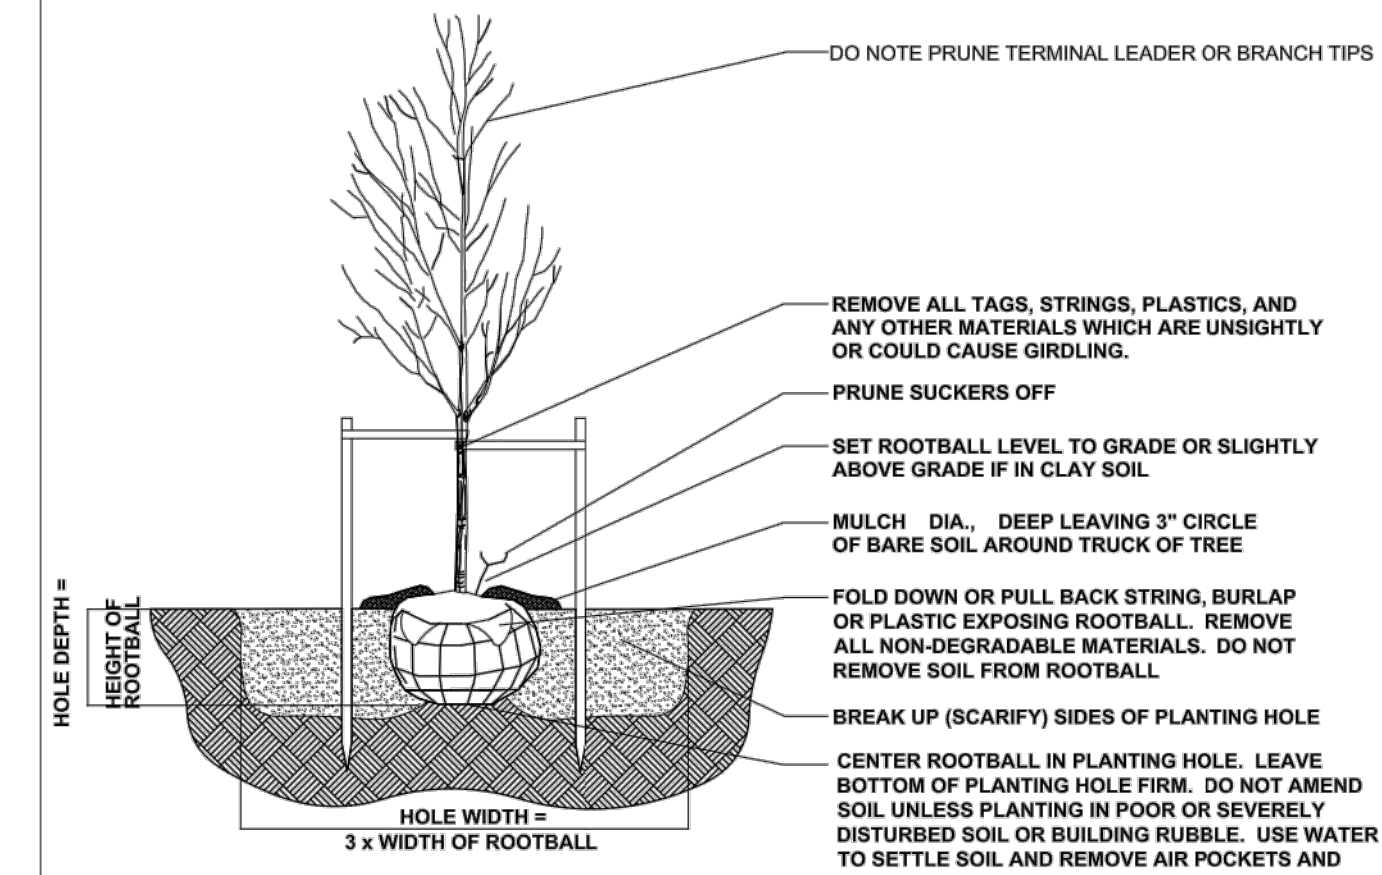

TREE PLANTING DETAIL
NO SCALE

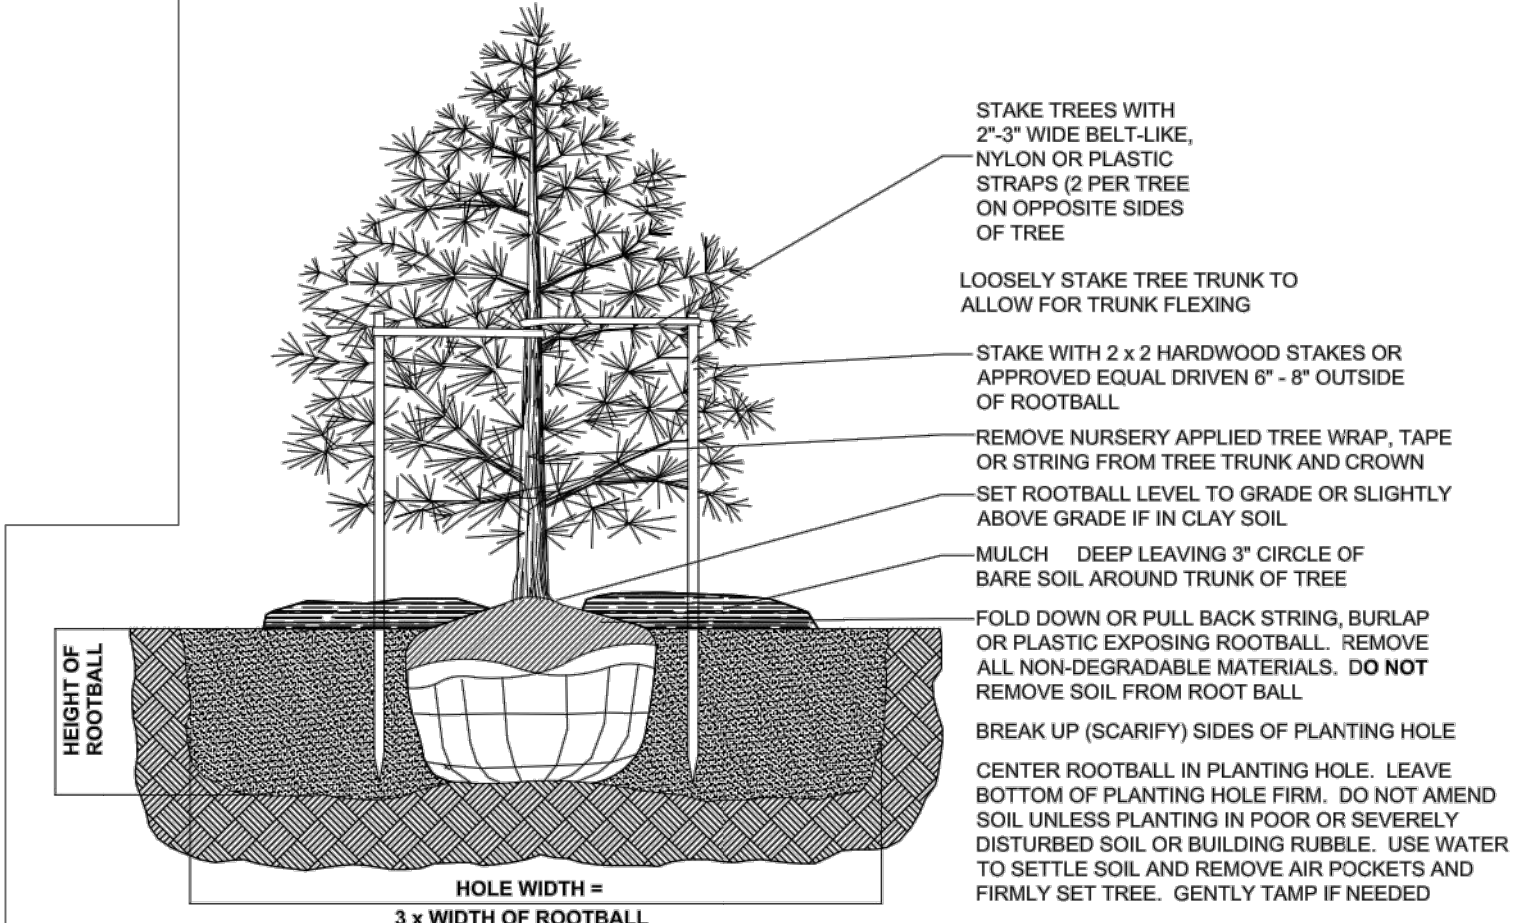

CONIFER PLANTING DETAIL
NO SCALE

MUST ESTABLISHED PROPERTY LINES PRIOR TO CONSTRUCTION

SHEET TITLE
**PROPOSED NEW
FUEL TANK
LOCATION AND
LANDSCAPING
PLAN**

SCALE
1" = 20'-0"

SHEET No.
L-01