




SPEED HUMP (TYP)

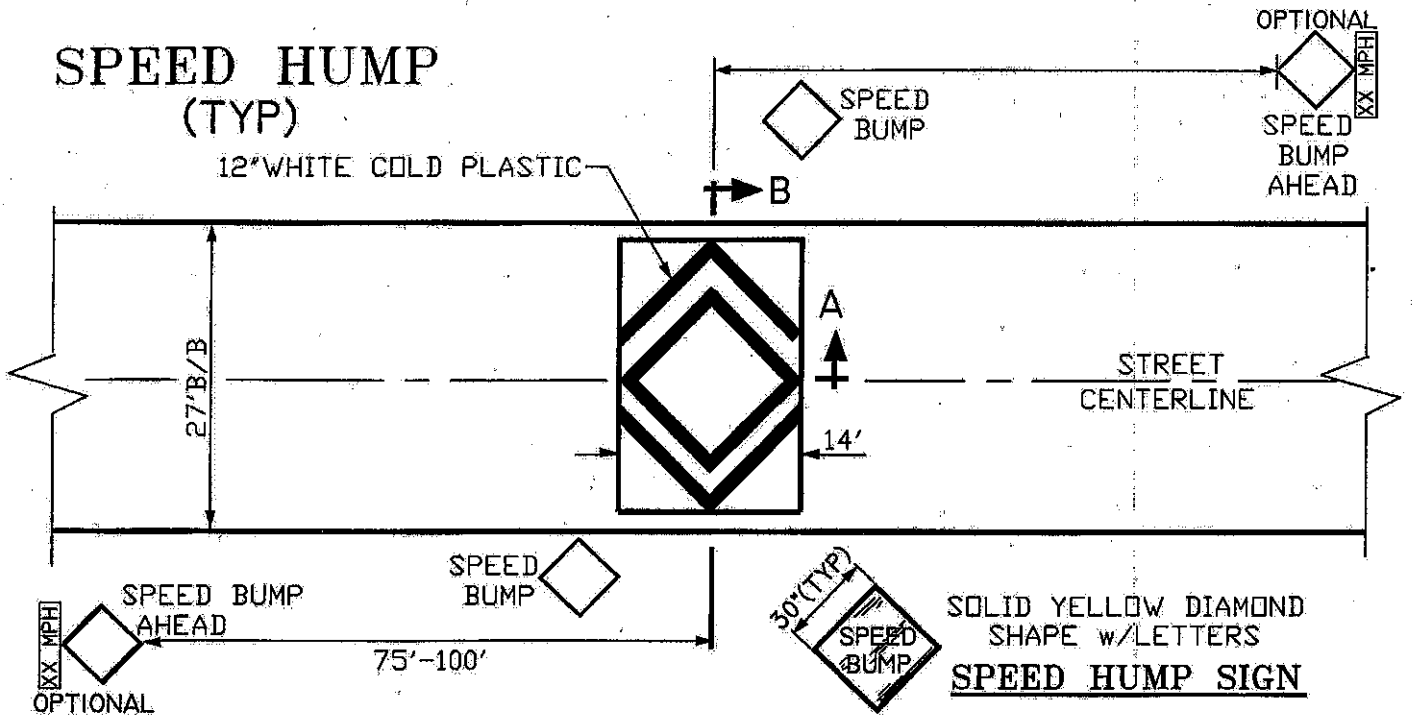

SECTION A-A

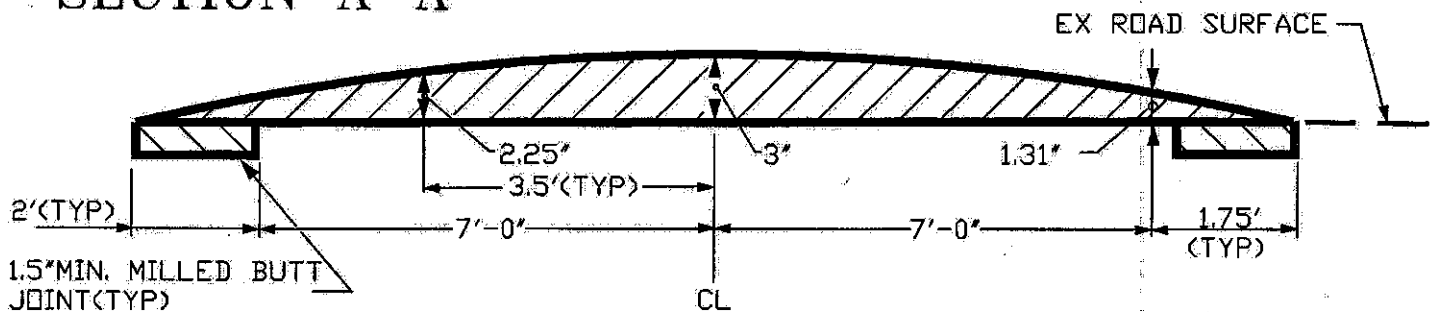

SECTION B-B

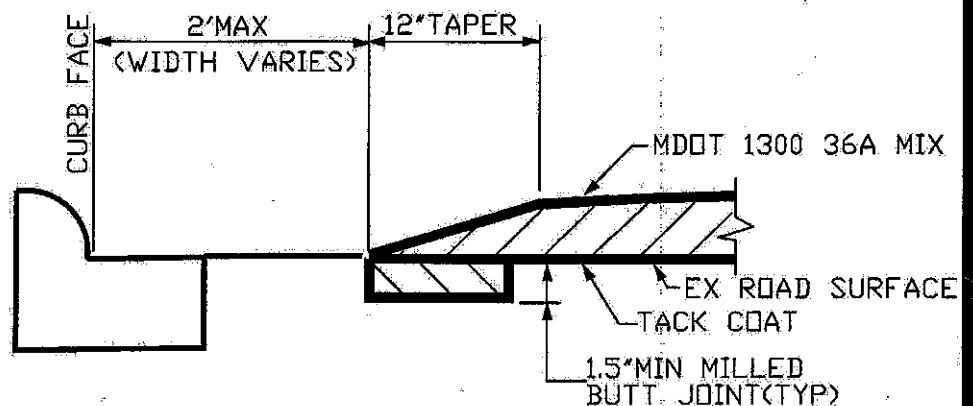

NOTE

ON NON-CURBED ROADS
SPEED HUMPS WILL SPAN
FROM ROAD EDGE TO ROAD
EDGE WITH A MILLED BUTT
JOINT ALONG EACH EDGE

DATE	REVISION	CITY OF FARMINGTON HILLS OAKLAND COUNTY, MICHIGAN	ENGINEERING DIVISION
		SPEED HUMP DETAILS	SCALE: HORIZ. NONE VERT. NONE
		LOCAL ROADS	DRAWN: RUSSIK
			DATE: AUG 24, 98
			CHECKED BY:
			DATE:
SHEET 1 OF 4		TRAFFIC ENGR. K. MCCARTHY	FILE: BUMP

SAFE-TE³

EXHIBIT 5