



Panera Bread
Café #0662 - PNBD-J0007413
Lathrup Village, MI
December 19, 2023

Allen Industries

YOUR BRAND AT ITS BEST™

1-800-967-2553
www.allenindustries.com

Customer Approval / Signature


Signature: _____ Date: _____

DESIGN INTENT ONLY
Engineering Required to
Determine Actual Production
& Installation Requirements

Sign Legend

- N01** 24" Stacked Channel Letters/ 33" Logo
- N02** Drive Thru Rapid Pick Up Wall Signs
- N03** 60" Mother Bread Logo
- N04** 28" Stacked Channel Letters
- N05** Traffic Control Signs
- N06** Directional Signs
- N07** Post & Panel Directional Sign
- N08** Clearance Bar - Drive Thru
- N09** Clearance Bar - Rapid Pick-Up
- N10** Drive Thru Canopy w/ Speaker
- N11** Menu Board
- N12** Menu Preview Board Sign
- N13** D/F Monument Sign


Note:
ALL Canopies to be the
responsibility of the landlord.

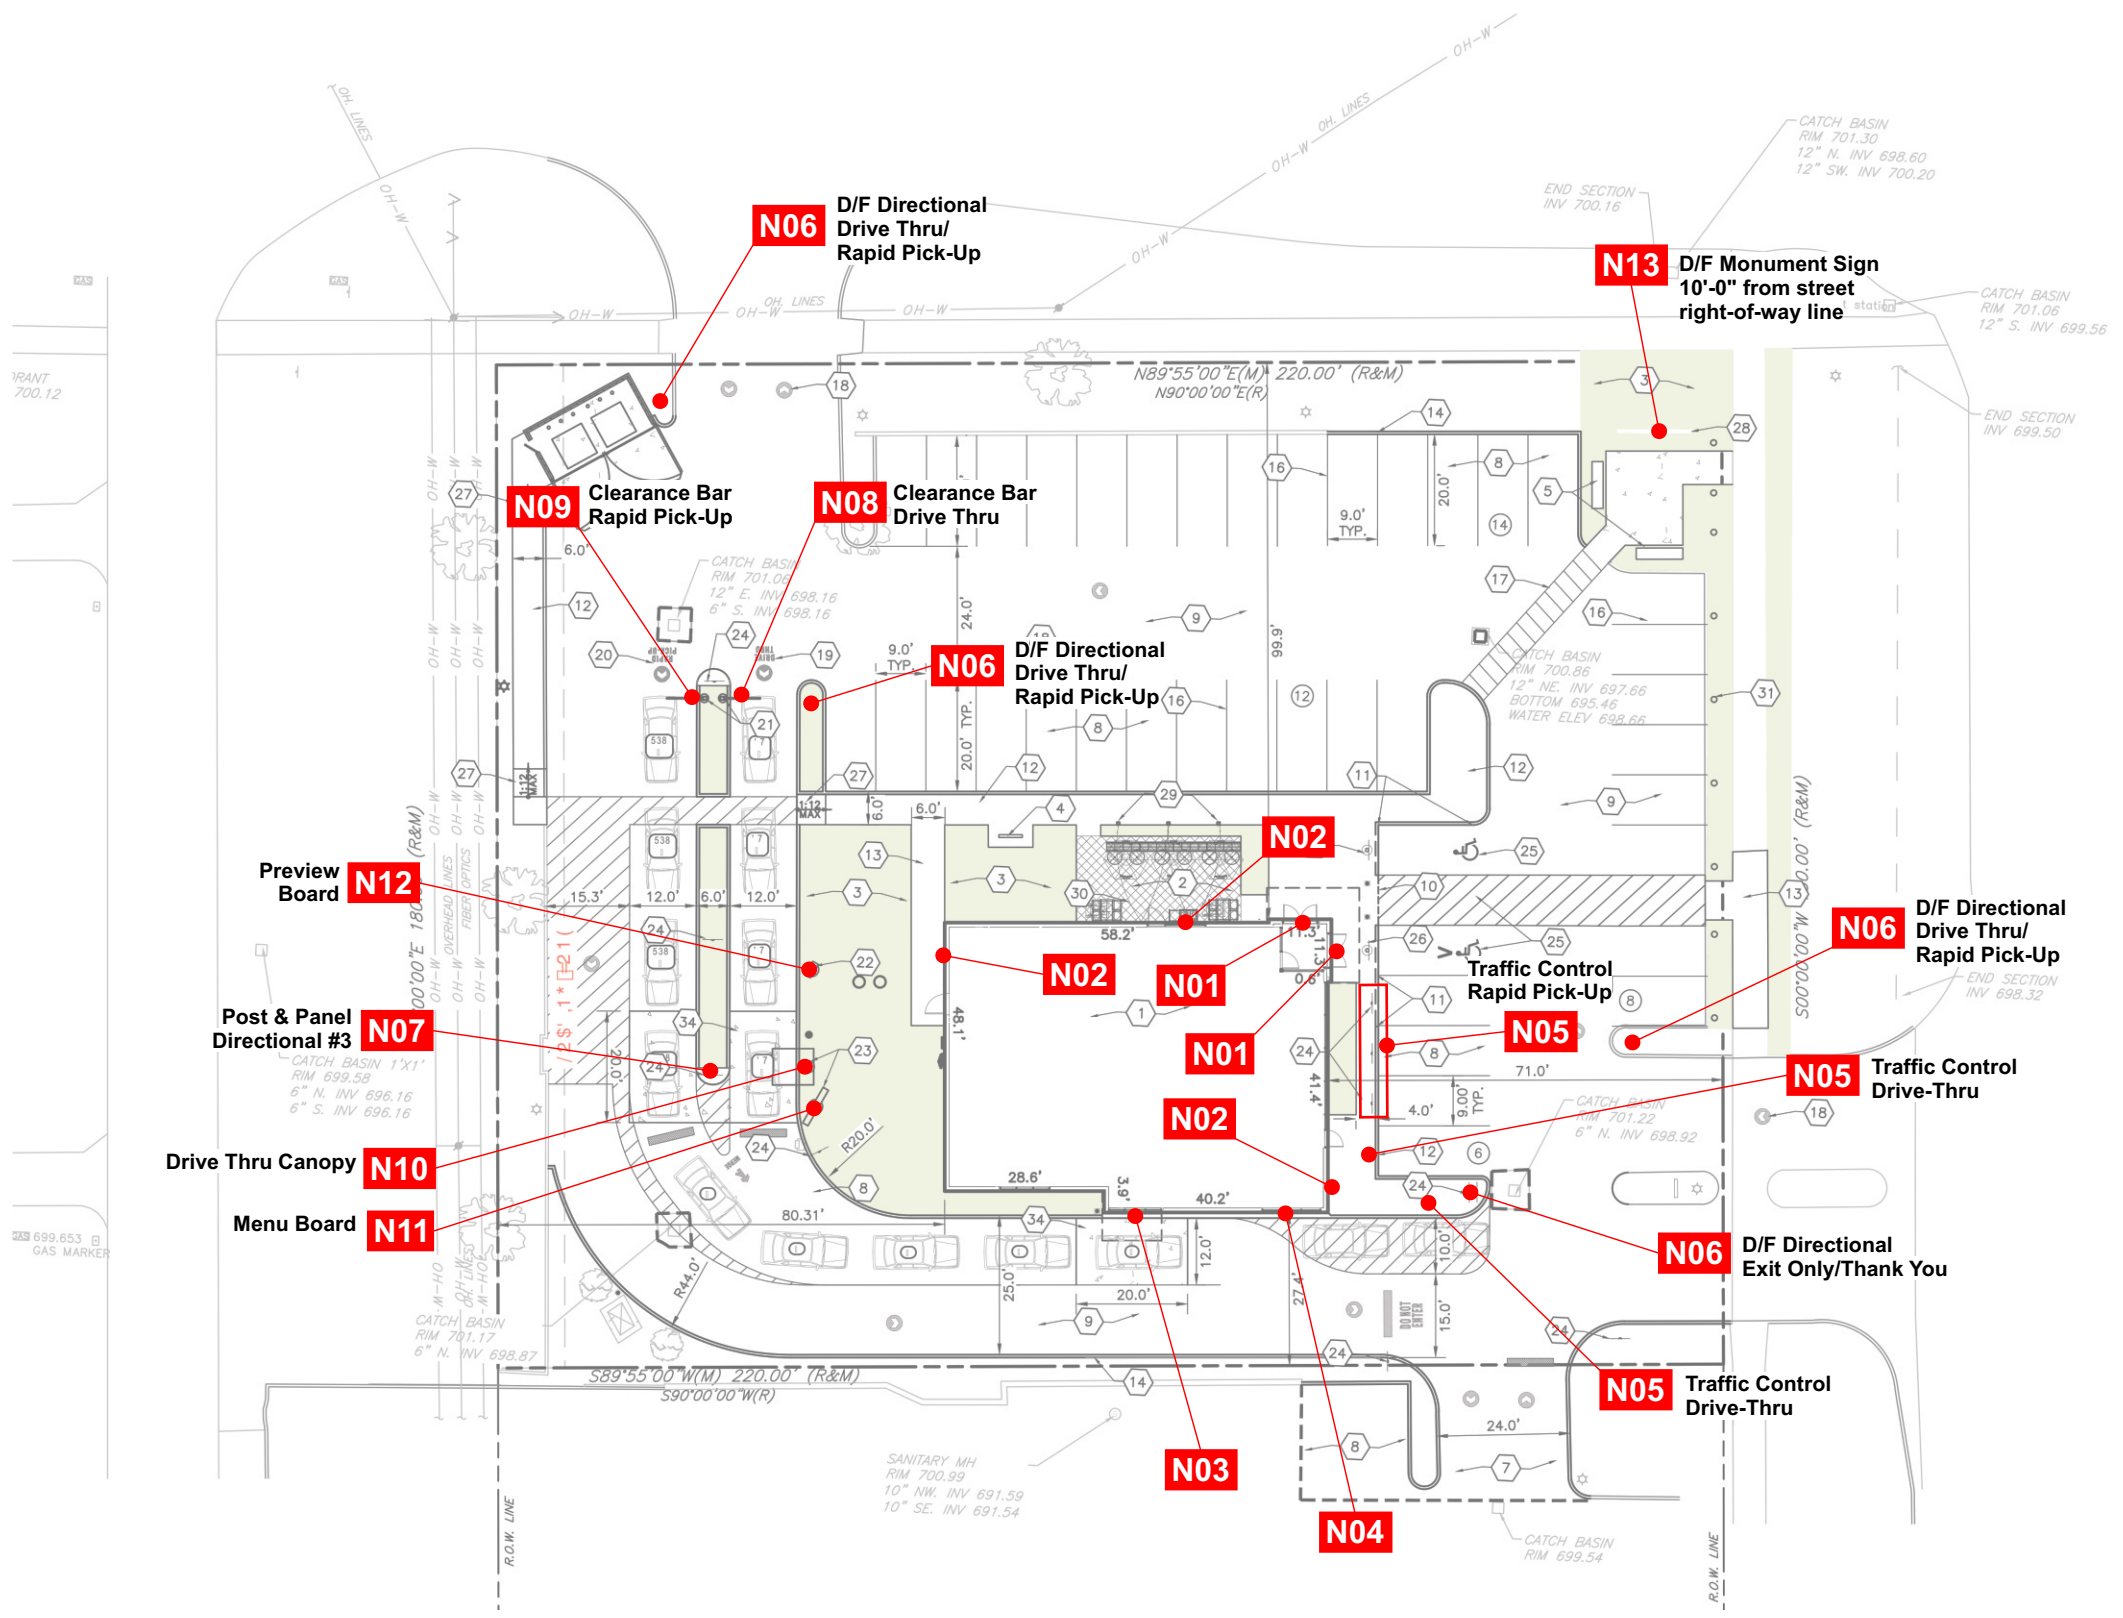

#	Date	Description	Initial
1	-	-	-
2	-	-	-
3	-	-	-
4	-	-	-
5	-	-	-
6	-	-	-


Client Review Status	
Allen Industries, Inc. requires that an approved drawing be obtained from the client prior to any production release or production release revision.	
Client Signature:	Approval Date:

DESIGN INTENT ONLY
Engineering Required to
Determine Actual Production
& Installation Requirements

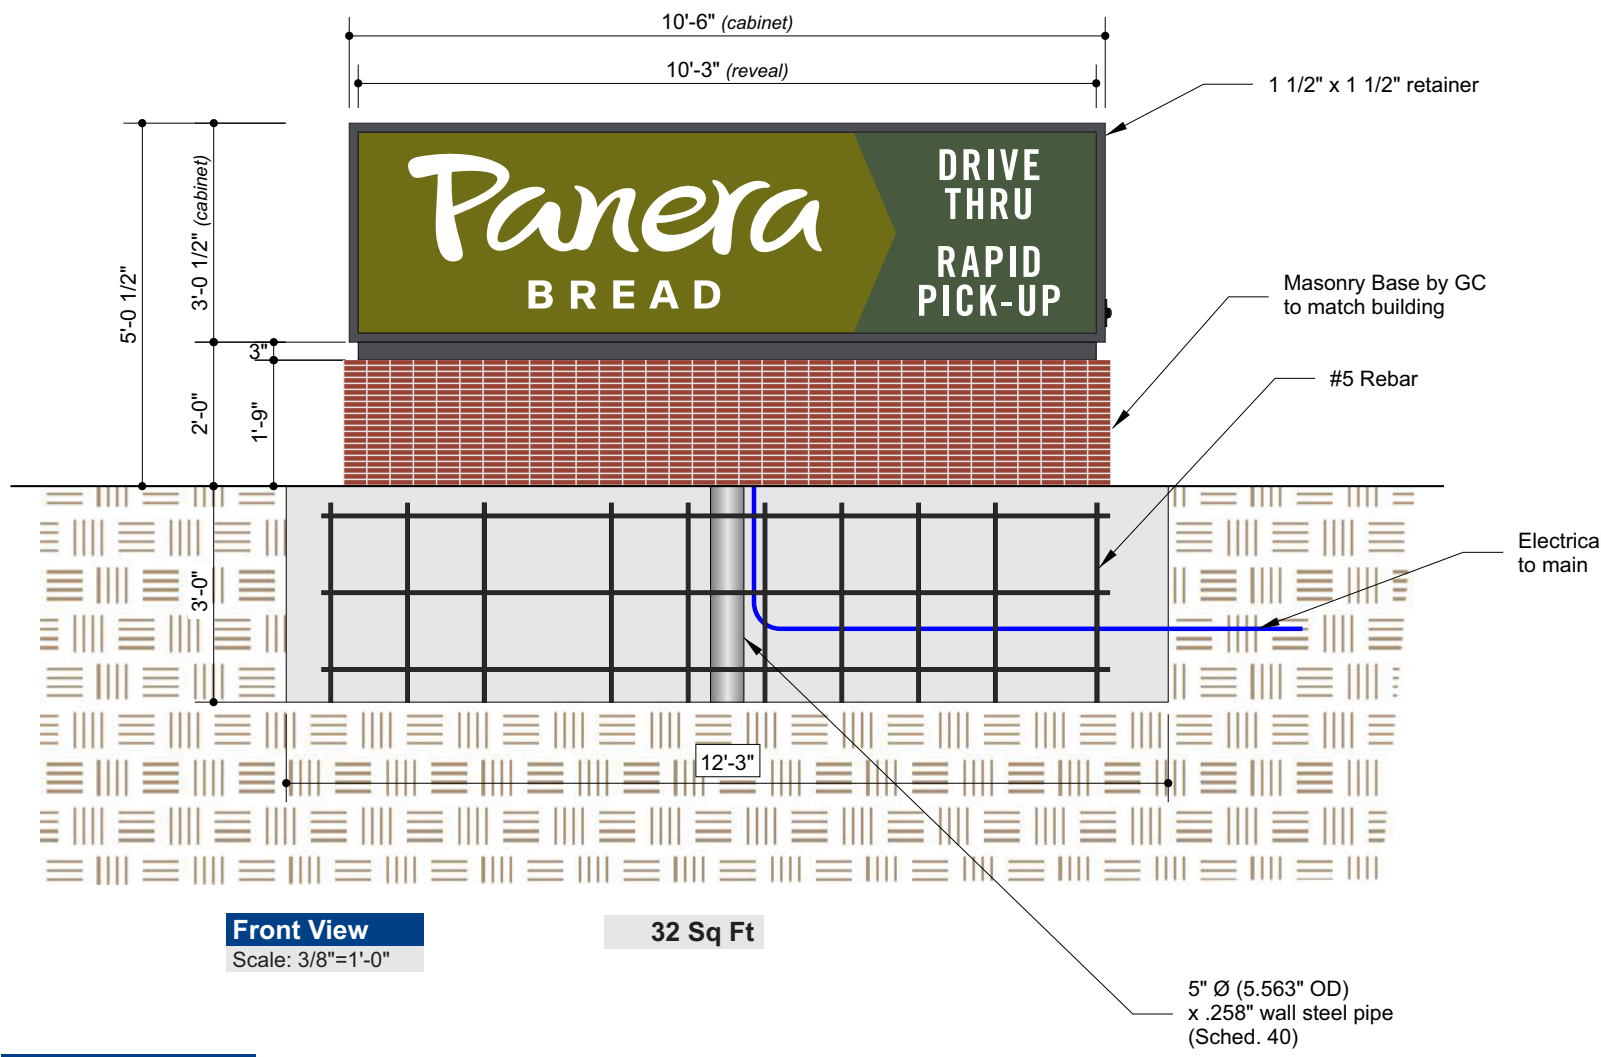


Front View
Scale: 3/8"=1'-0"

32 Sq Ft

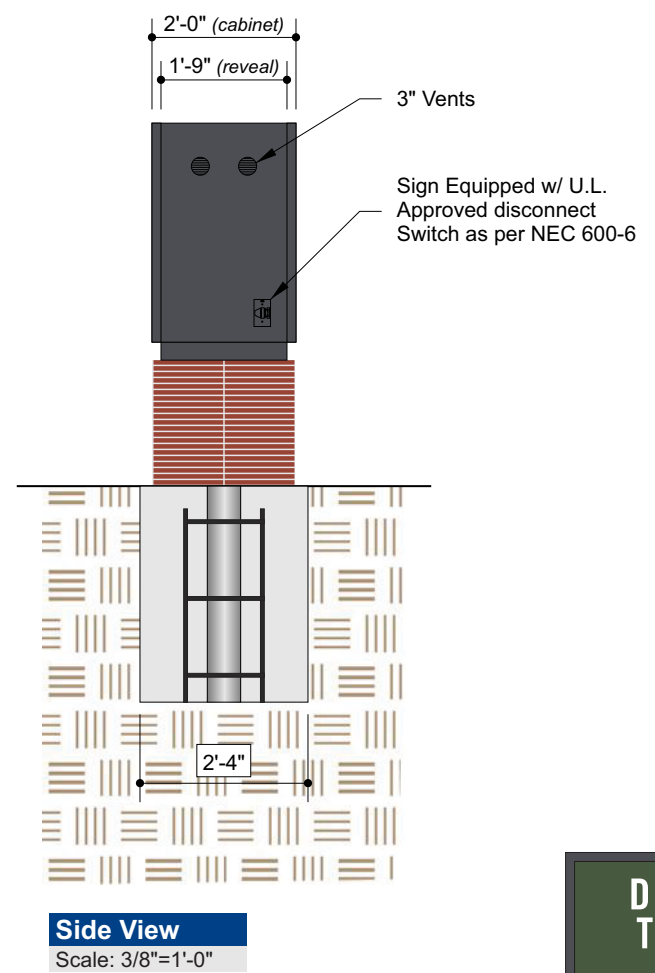

Side View
Scale: 3/8"=1'-0"

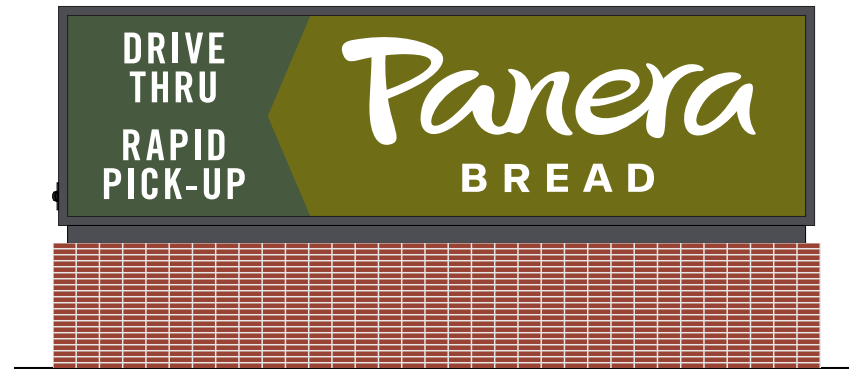

Opposite Side View
Scale: 3/8"=1'-0"

Color Specifications

- PMS 2410 C
- Panera Green (PMS 2307 C)

Paint Specifications

- Panera Slate (Akzo Nobel to match PMS 7540 C)
- White


Material Specifications

- .177" White Polycarbonate

Vinyl Specifications

- 3M Translucent Printing Vinyl

All paint finishes to be Satin unless otherwise specified

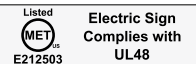

THIS SIGN IS INTENDED TO BE INSTALLED IN ACCORDANCE WITH THE REQUIREMENTS OF ARTICLE 600 OF THE NATIONAL ELECTRICAL CODE AND/OR OTHER APPLICABLE LOCAL CODES. THIS INCLUDES PROPER GROUNDING AND BONDING OF THE SIGN.



Allen Industries
YOUR BRAND AT ITS BEST™
1-800-967-2553
www.allenindustries.com

Copyright © 2023 Allen Industries, Inc. This is an original, unpublished drawing, created by Allen Industries, Inc. This drawing is submitted to you in confidence for your use solely in connection with the project being planned for you by Allen Industries, Inc. and is not to be shown to anyone outside your organization, nor used, reproduced, copied or exhibited in any fashion whatsoever. The designs shown on the drawing (except for any registered trademarks that may belong to a client of Allen Industries, Inc.) remain the property of Allen Industries, Inc.


Client:
Panera Bread
Site# 0662
Address:
27777 Southfield Rd.
Lathrup Village, MI 48076

Date: 12/19/23	Estimate #: E12239	Job #: J0007413	Page #: 34 of 41
File Name: PNBD-J0007413_Lathrup Village, MI_300			
Sales: House	Design: ZWB	PM: CR	


#	Date	Description	Initial
1	-	-	-
2	-	-	-
3	-	-	-
4	-	-	-
5	-	-	-
6	-	-	-

Client Review Status
Allen Industries, Inc. requires that an approved drawing be obtained from the client prior to any production release or production release revision.
Client Signature: _____ Approval Date: _____

DESIGN INTENT ONLY
 Engineering Required to
 Determine Actual Production
 & Installation Requirements

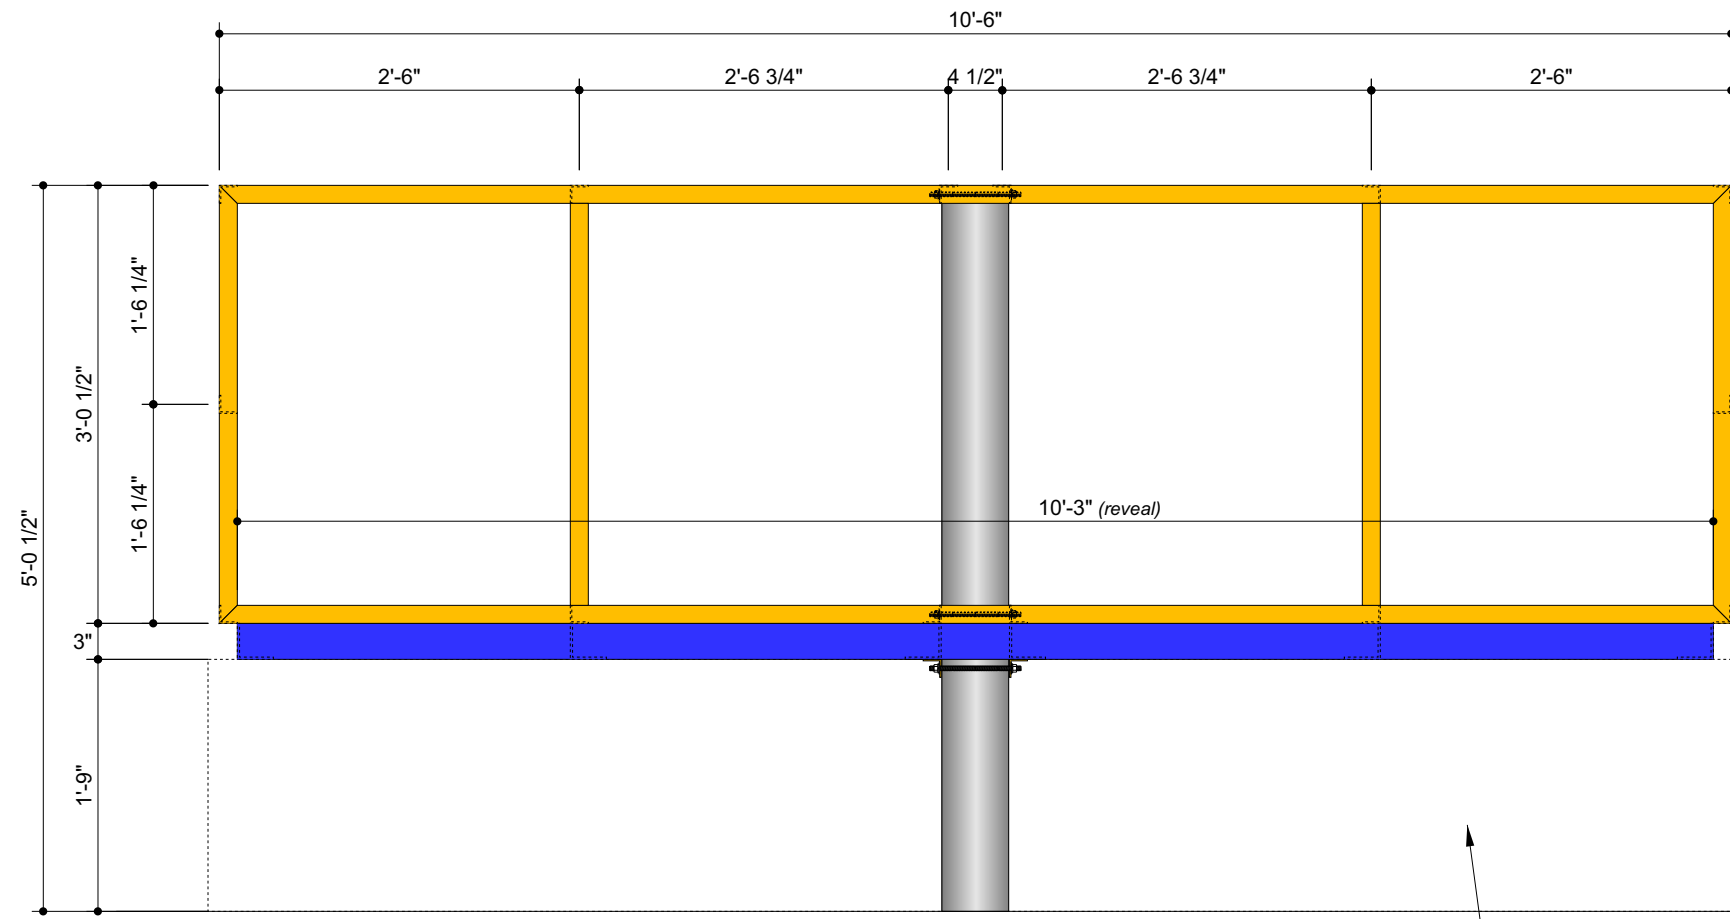

Front View
 Scale: 3/4"=1'-0"

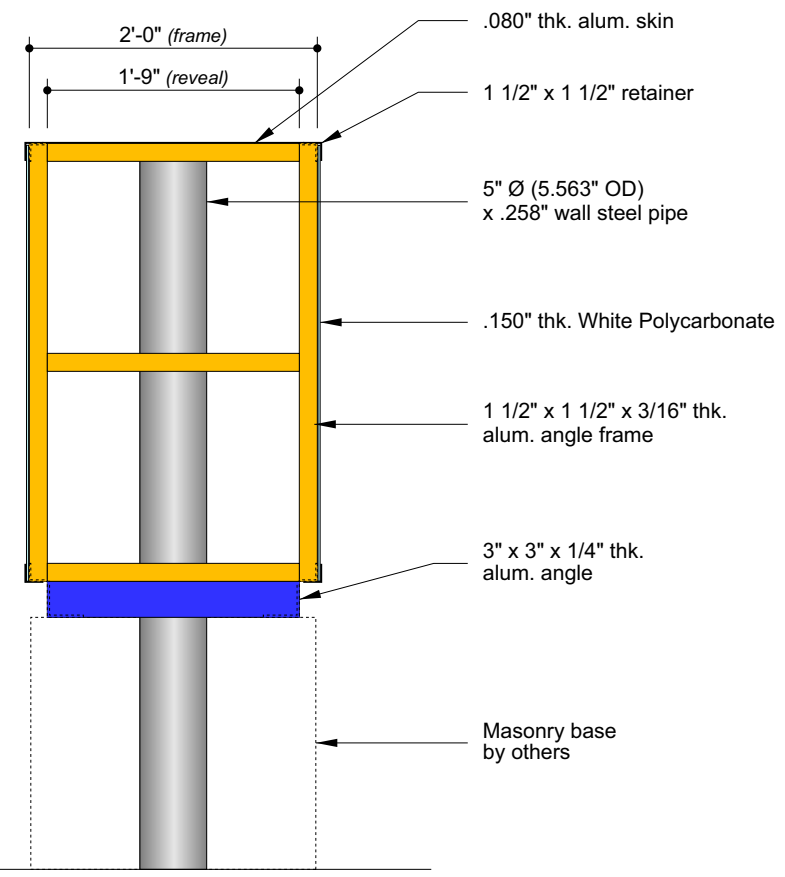

Side View
 Scale: 3/4"=1'-0"

Masonry base
 by others

#	Date	Description	Initial
1	-	-	-
2	-	-	-
3	-	-	-
4	-	-	-
5	-	-	-
6	-	-	-