


CITY OF LAWRENCEVILLE



GWINNETT COUNTY

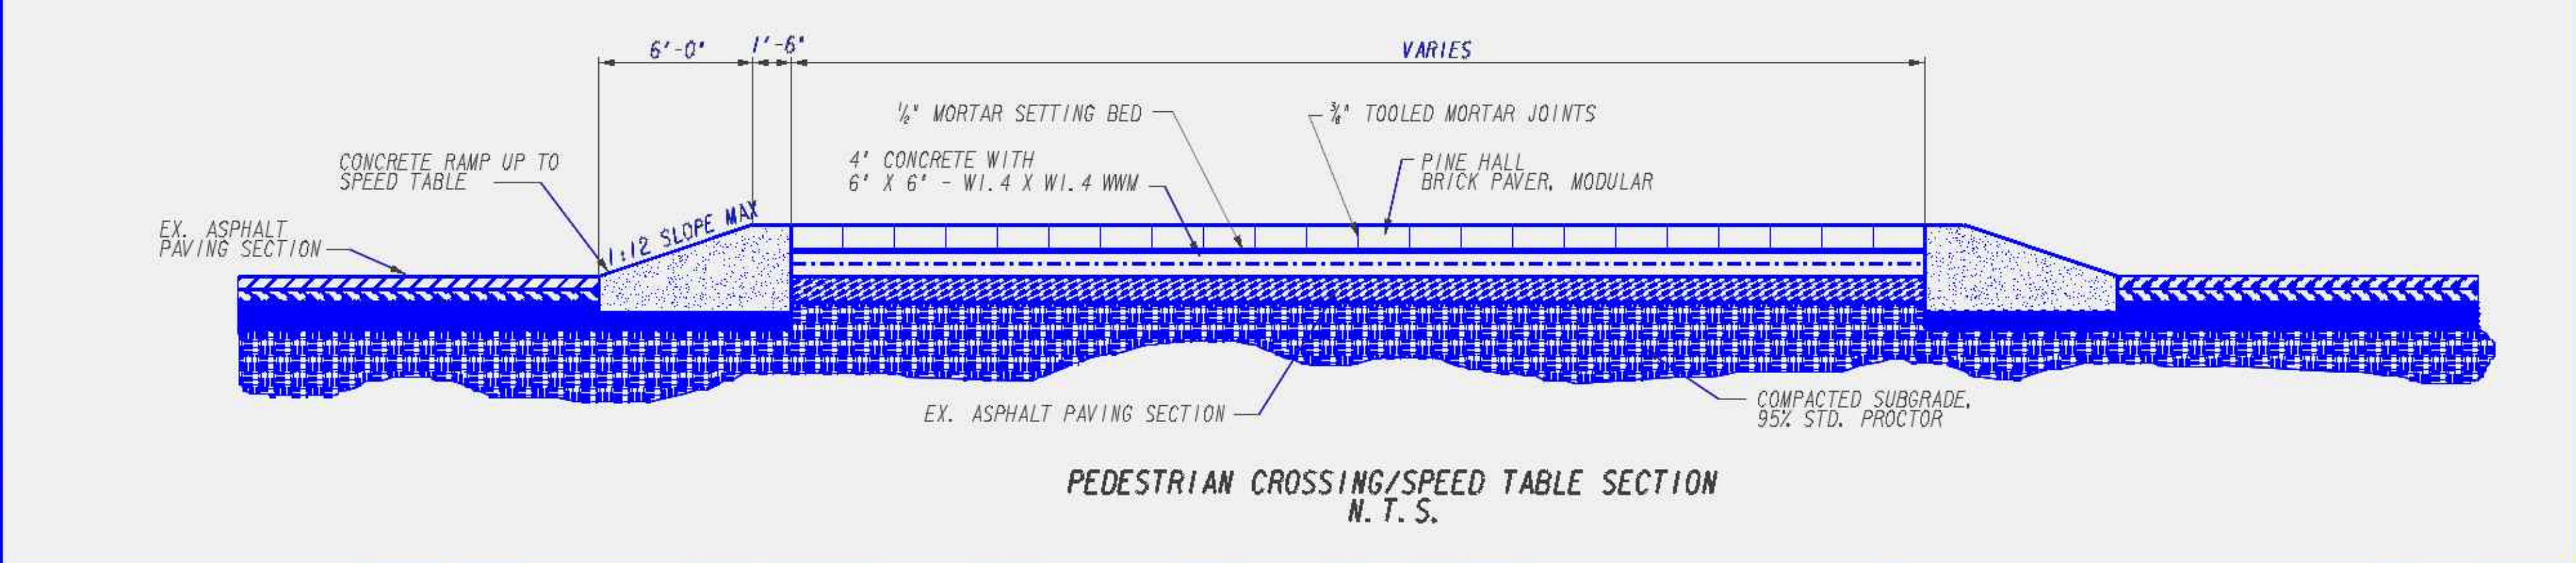

EXISTING INFORMATION	PROPOSED INFORMATION
EXISTING RIGHT-OF-WAY AND PROPERTY LINES	PAVEMENT STRIPING
EXISTING STREAMS / CREEKS	PROPOSED PAVEMENT
BODIES OF WATER	PROPOSED GRASS AREAS
	PROPOSED CURB AND GUTTER
CONCEPTUAL	PROPOSED 5' SIDEWALK
	RAISED CONCRETE ISLAND
	REQUIRED RIGHT-OF-WAY LINE

THE LOCATION AND TYPE OF IMPROVEMENTS MAY CHANGE. PROPOSED RIGHT-OF-WAY AREAS ARE ESTIMATED. CONCEPT DATE: MAY 2024

SCALE IN FEET
0 50 100 200

INSET SCALE: 1" = 50'



LAWRENCEVILLE
GEORGIA

**COLLINS INDUSTRIAL WAY
TRAFFIC SAFETY and
OPERATIONAL IMPROVEMENTS**

CITY OF LAWRENCEVILLE
CONCEPT PLAN ALTERNATE 1
MAY, 2024