





Proposed Front Elevation

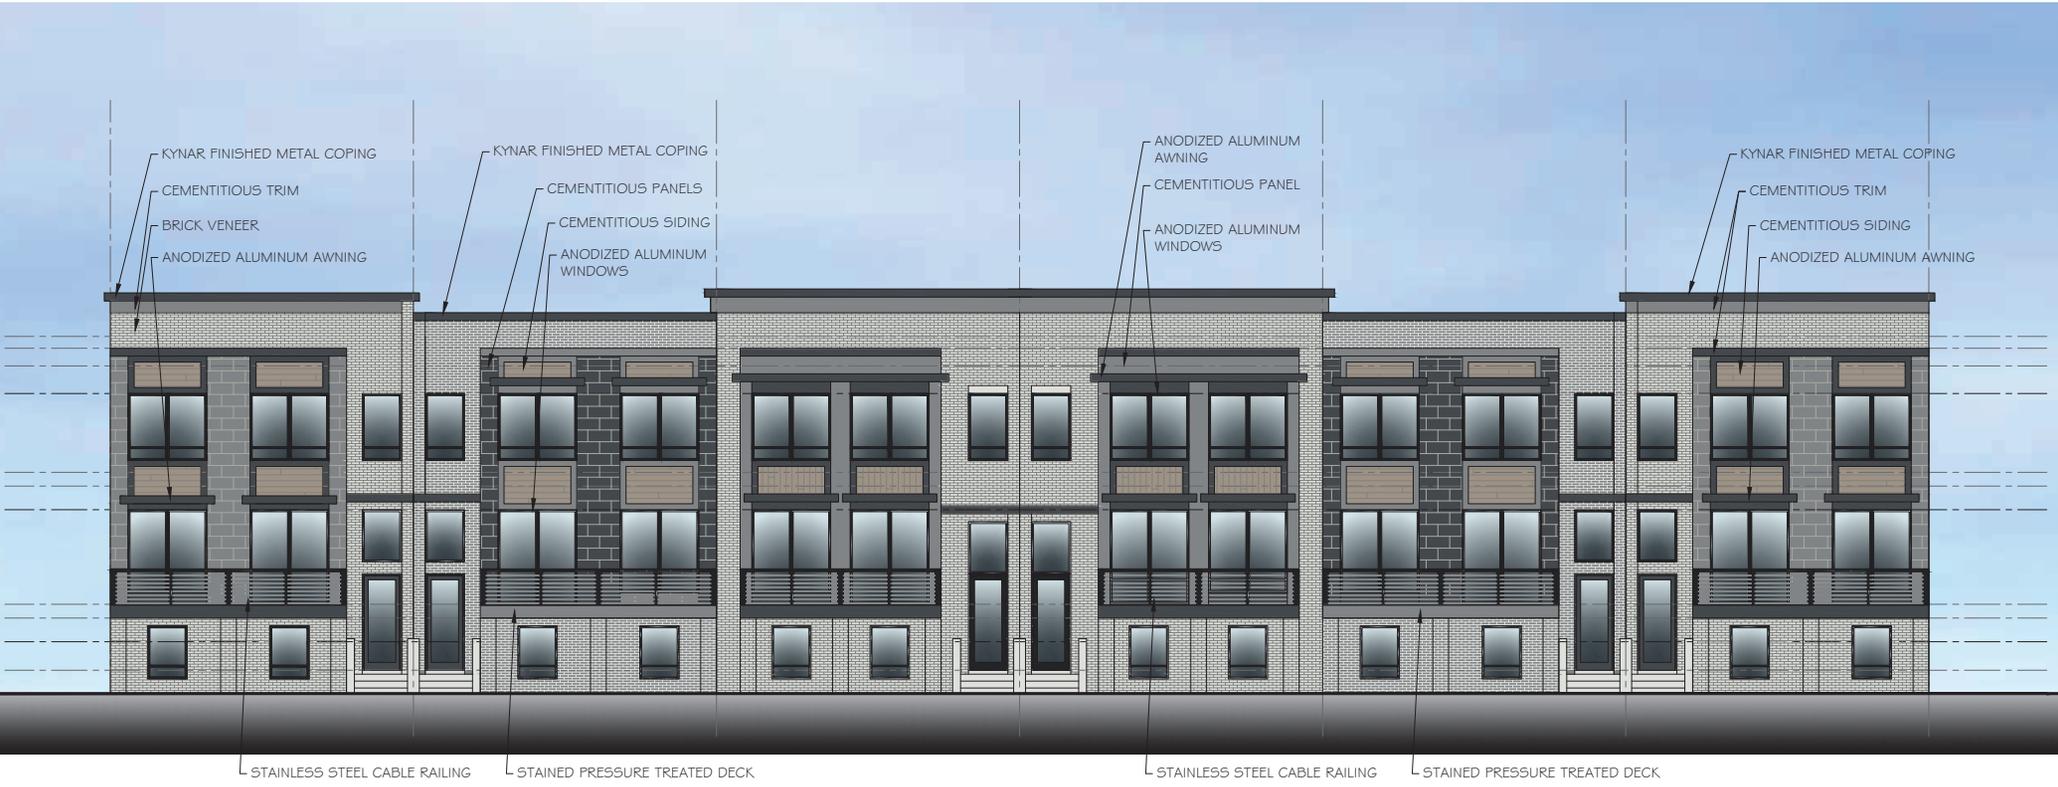

Proposed Front Elevation

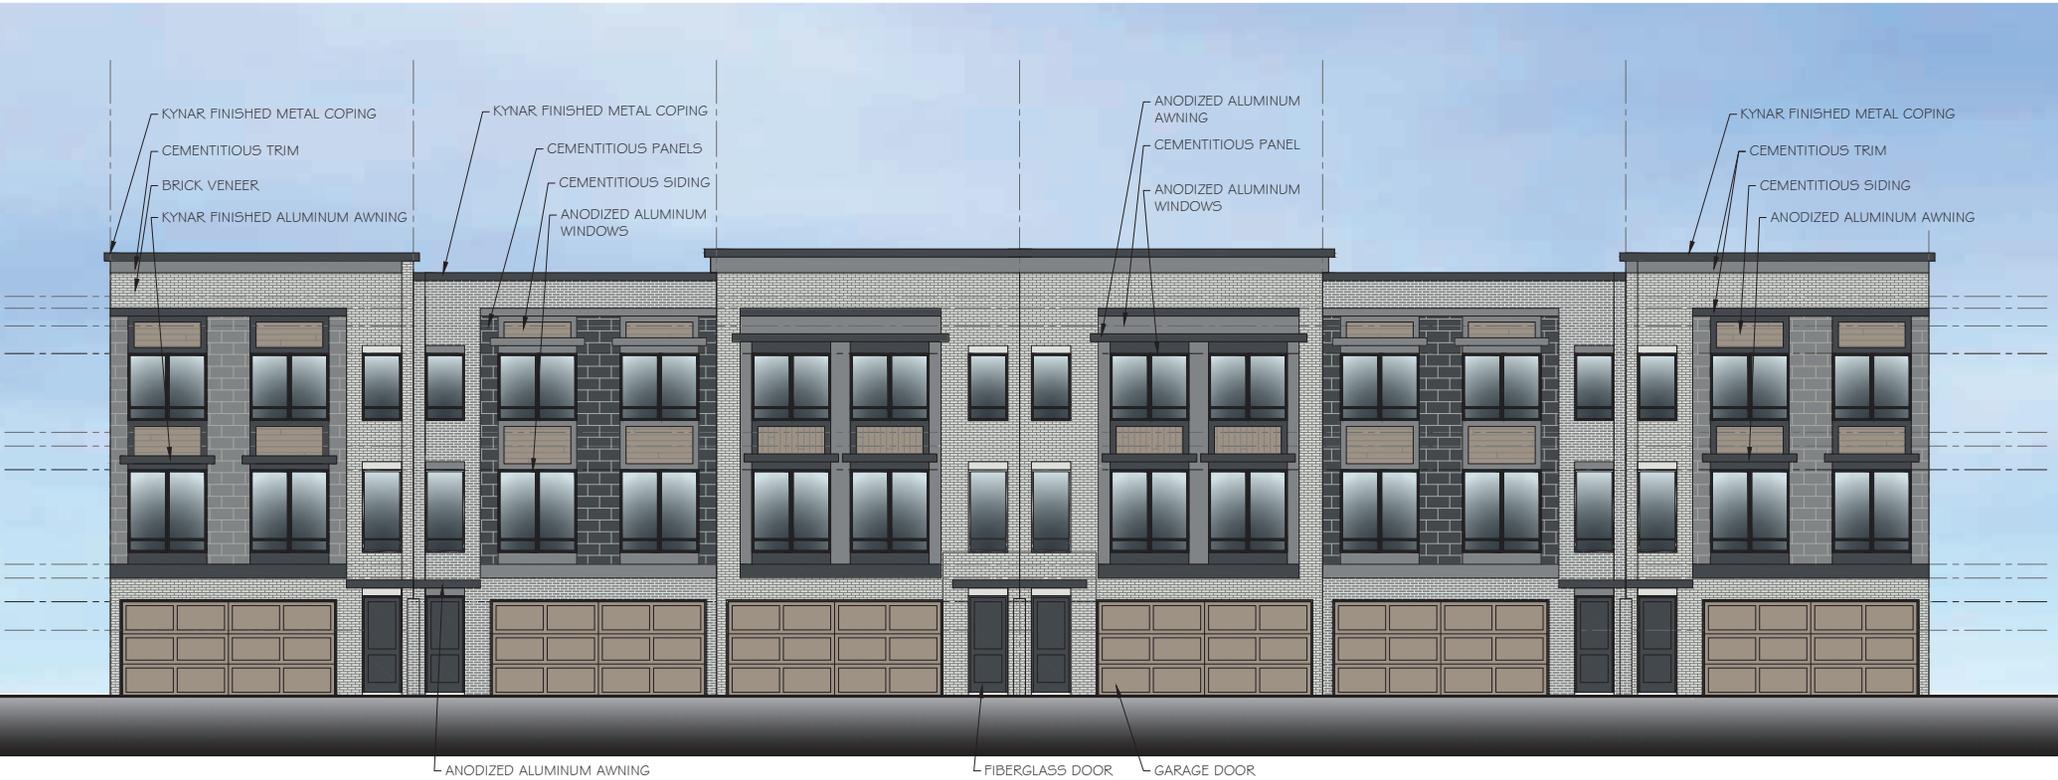

Proposed Rear Garage Entrance Elevation

