


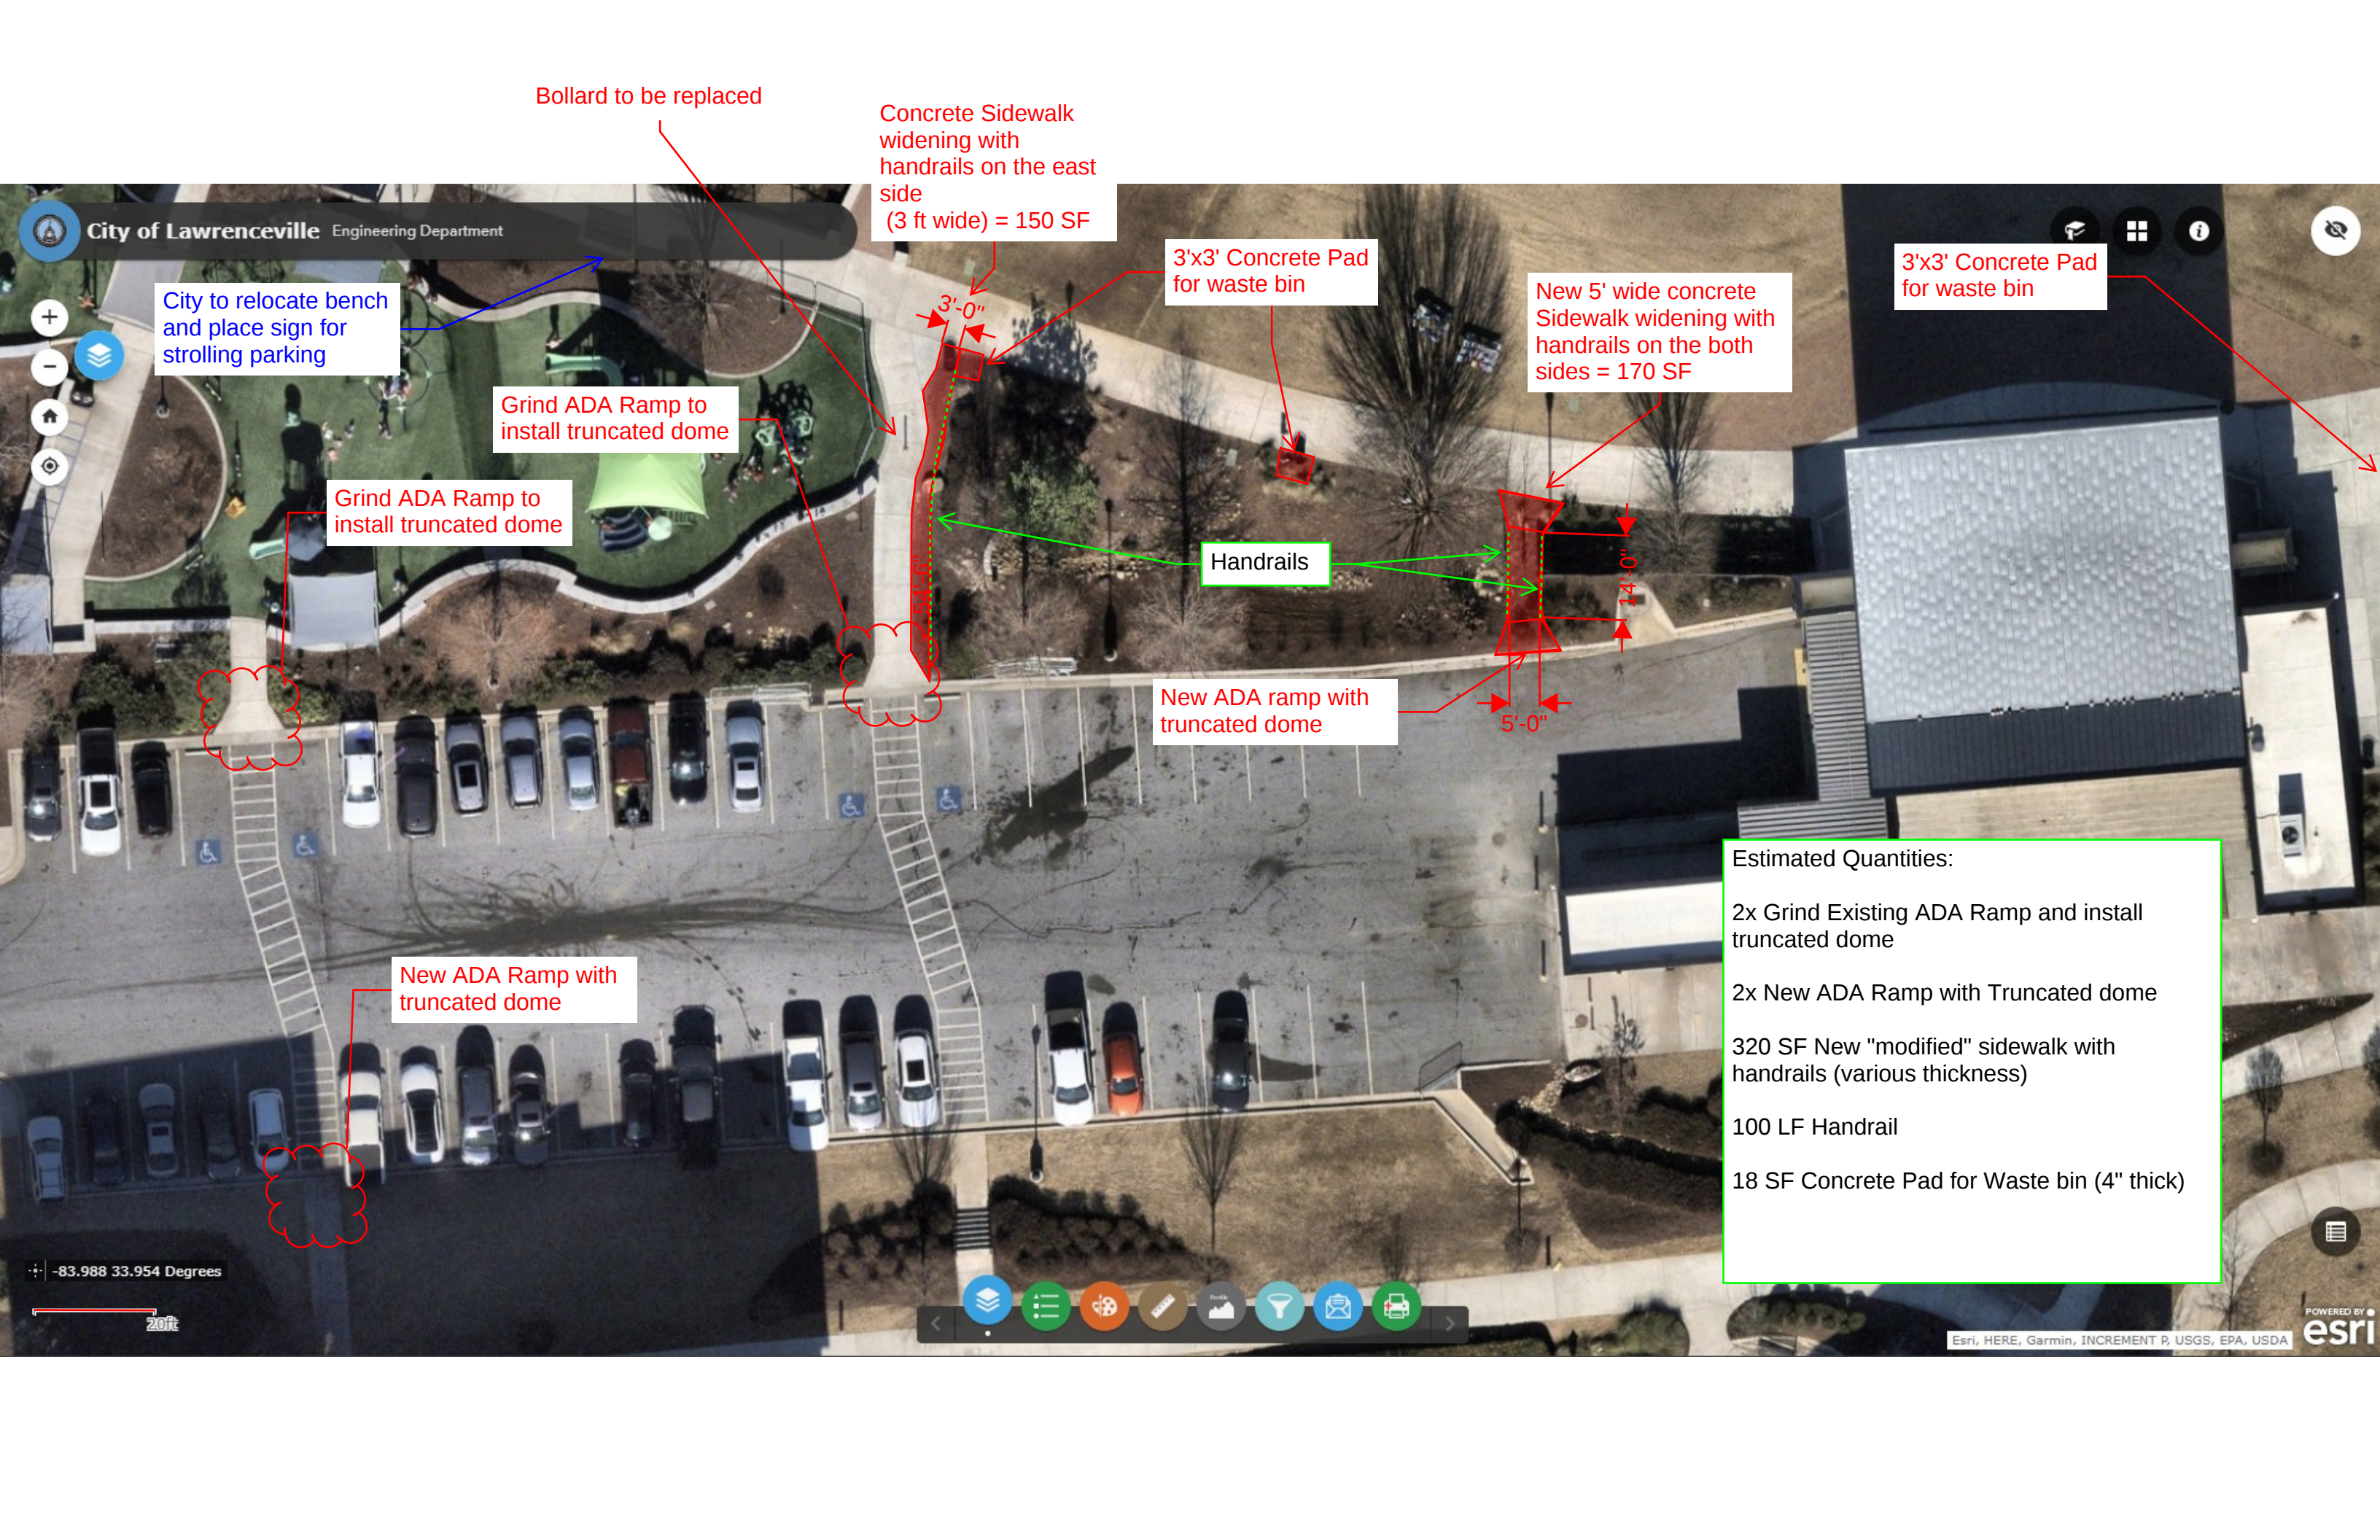

City of Lawrenceville Engineering Department

City to relocate bench and place sign for strolling parking

Grind ADA Ramp to install truncated dome

Grind ADA Ramp to install truncated dome

New ADA Ramp with truncated dome

Bollard to be replaced

Concrete Sidewalk widening with handrails on the east side (3 ft wide) = 150 SF

3'x3' Concrete Pad for waste bin

New 5' wide concrete Sidewalk widening with handrails on the both sides = 170 SF

3'x3' Concrete Pad for waste bin

Handrails

New ADA ramp with truncated dome

Estimated Quantities:

2x Grind Existing ADA Ramp and install truncated dome

2x New ADA Ramp with Truncated dome

320 SF New "modified" sidewalk with handrails (various thickness)

100 LF Handrail

18 SF Concrete Pad for Waste bin (4" thick)

-83.988 33.954 Degrees

20ft

Esri, HERE, Garmin, INCREMENT P, USGS, EPA, USDA

POWERED BY
esri




3 ft Concrete sidewalk
widening (4" thick)

Estimated Quantities:

1,070 SF of 3ft concrete sidewalk widening
(4" thick)



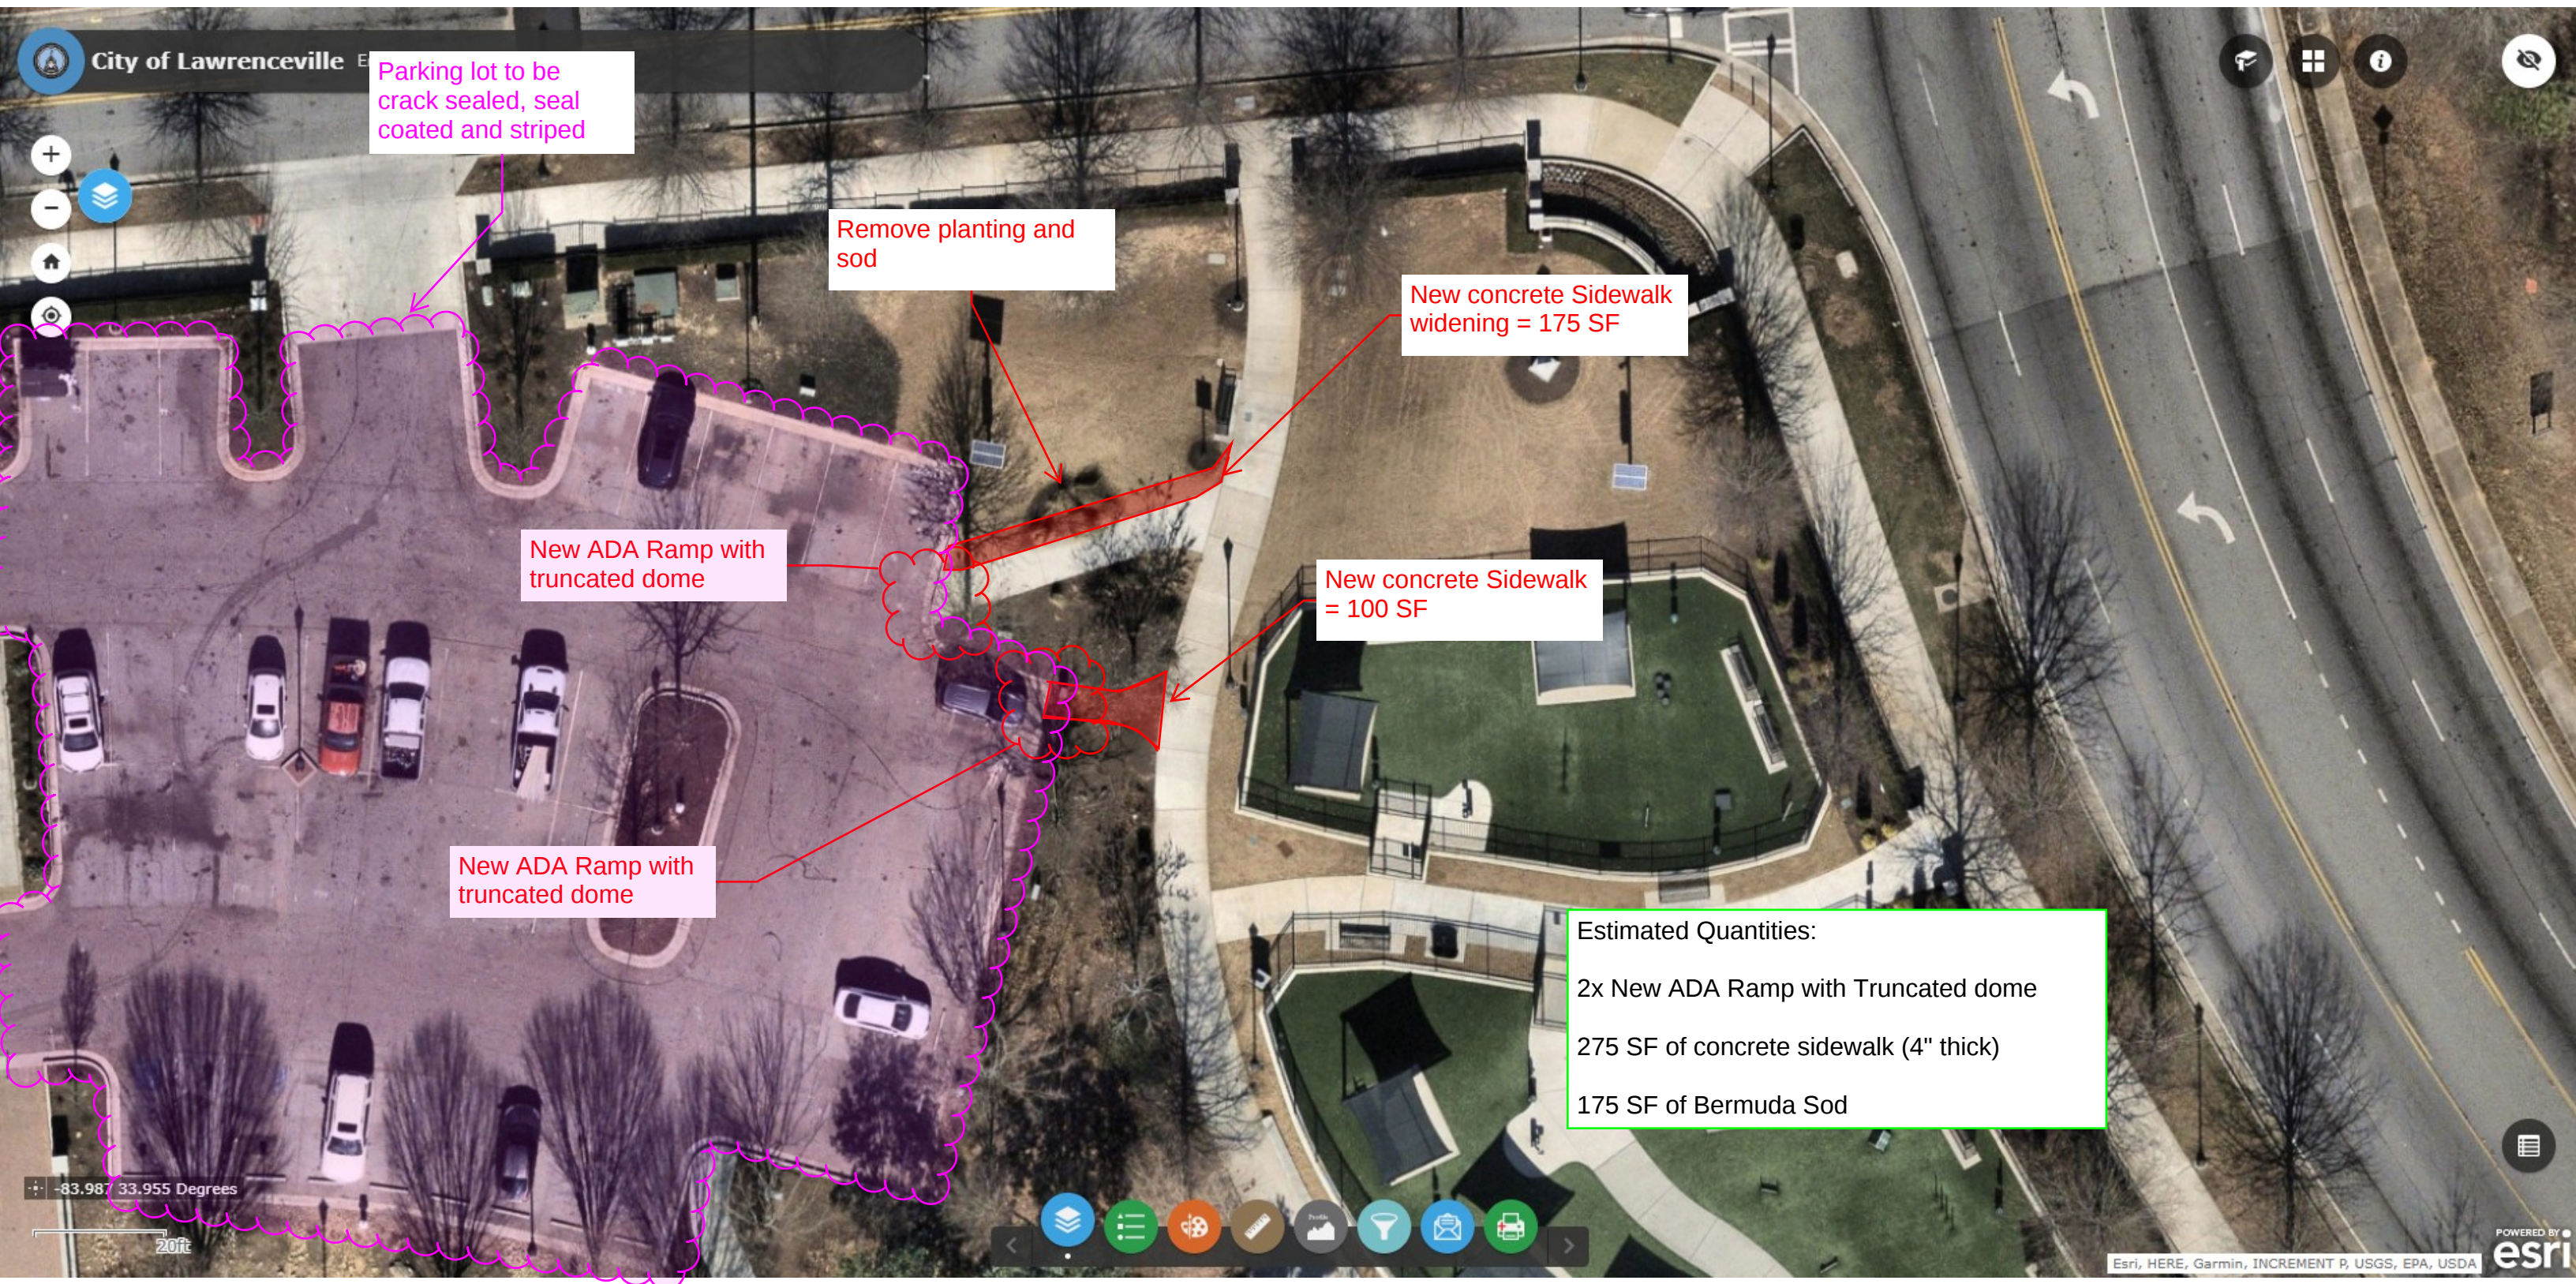

Parking lot to be
crack sealed, seal
coated and striped

Remove planting and
sod

New concrete Sidewalk
widening = 175 SF

New ADA Ramp with
truncated dome

New concrete Sidewalk
= 100 SF

New ADA Ramp with
truncated dome

Estimated Quantities:

- 2x New ADA Ramp with Truncated dome
- 275 SF of concrete sidewalk (4" thick)
- 175 SF of Bermuda Sod

-83.987 33.955 Degrees

20ft

Esri, HERE, Garmin, INCREMENT P, USGS, EPA, USDA

POWERED BY
esri



Concrete sidewalk plaza (4" thick)
= 1560 SF

Remove Bike Rack

3 ft Concrete sidewalk widening (4" thick)
= 425 SF

Parking lot to be crack sealed, seal coated and striped

Estimated Quantities:


1985 SF concrete sidewalk widening (4" thick)

1 EA of Remove Bike Rack

-83.988 33.955 Degrees

20ft



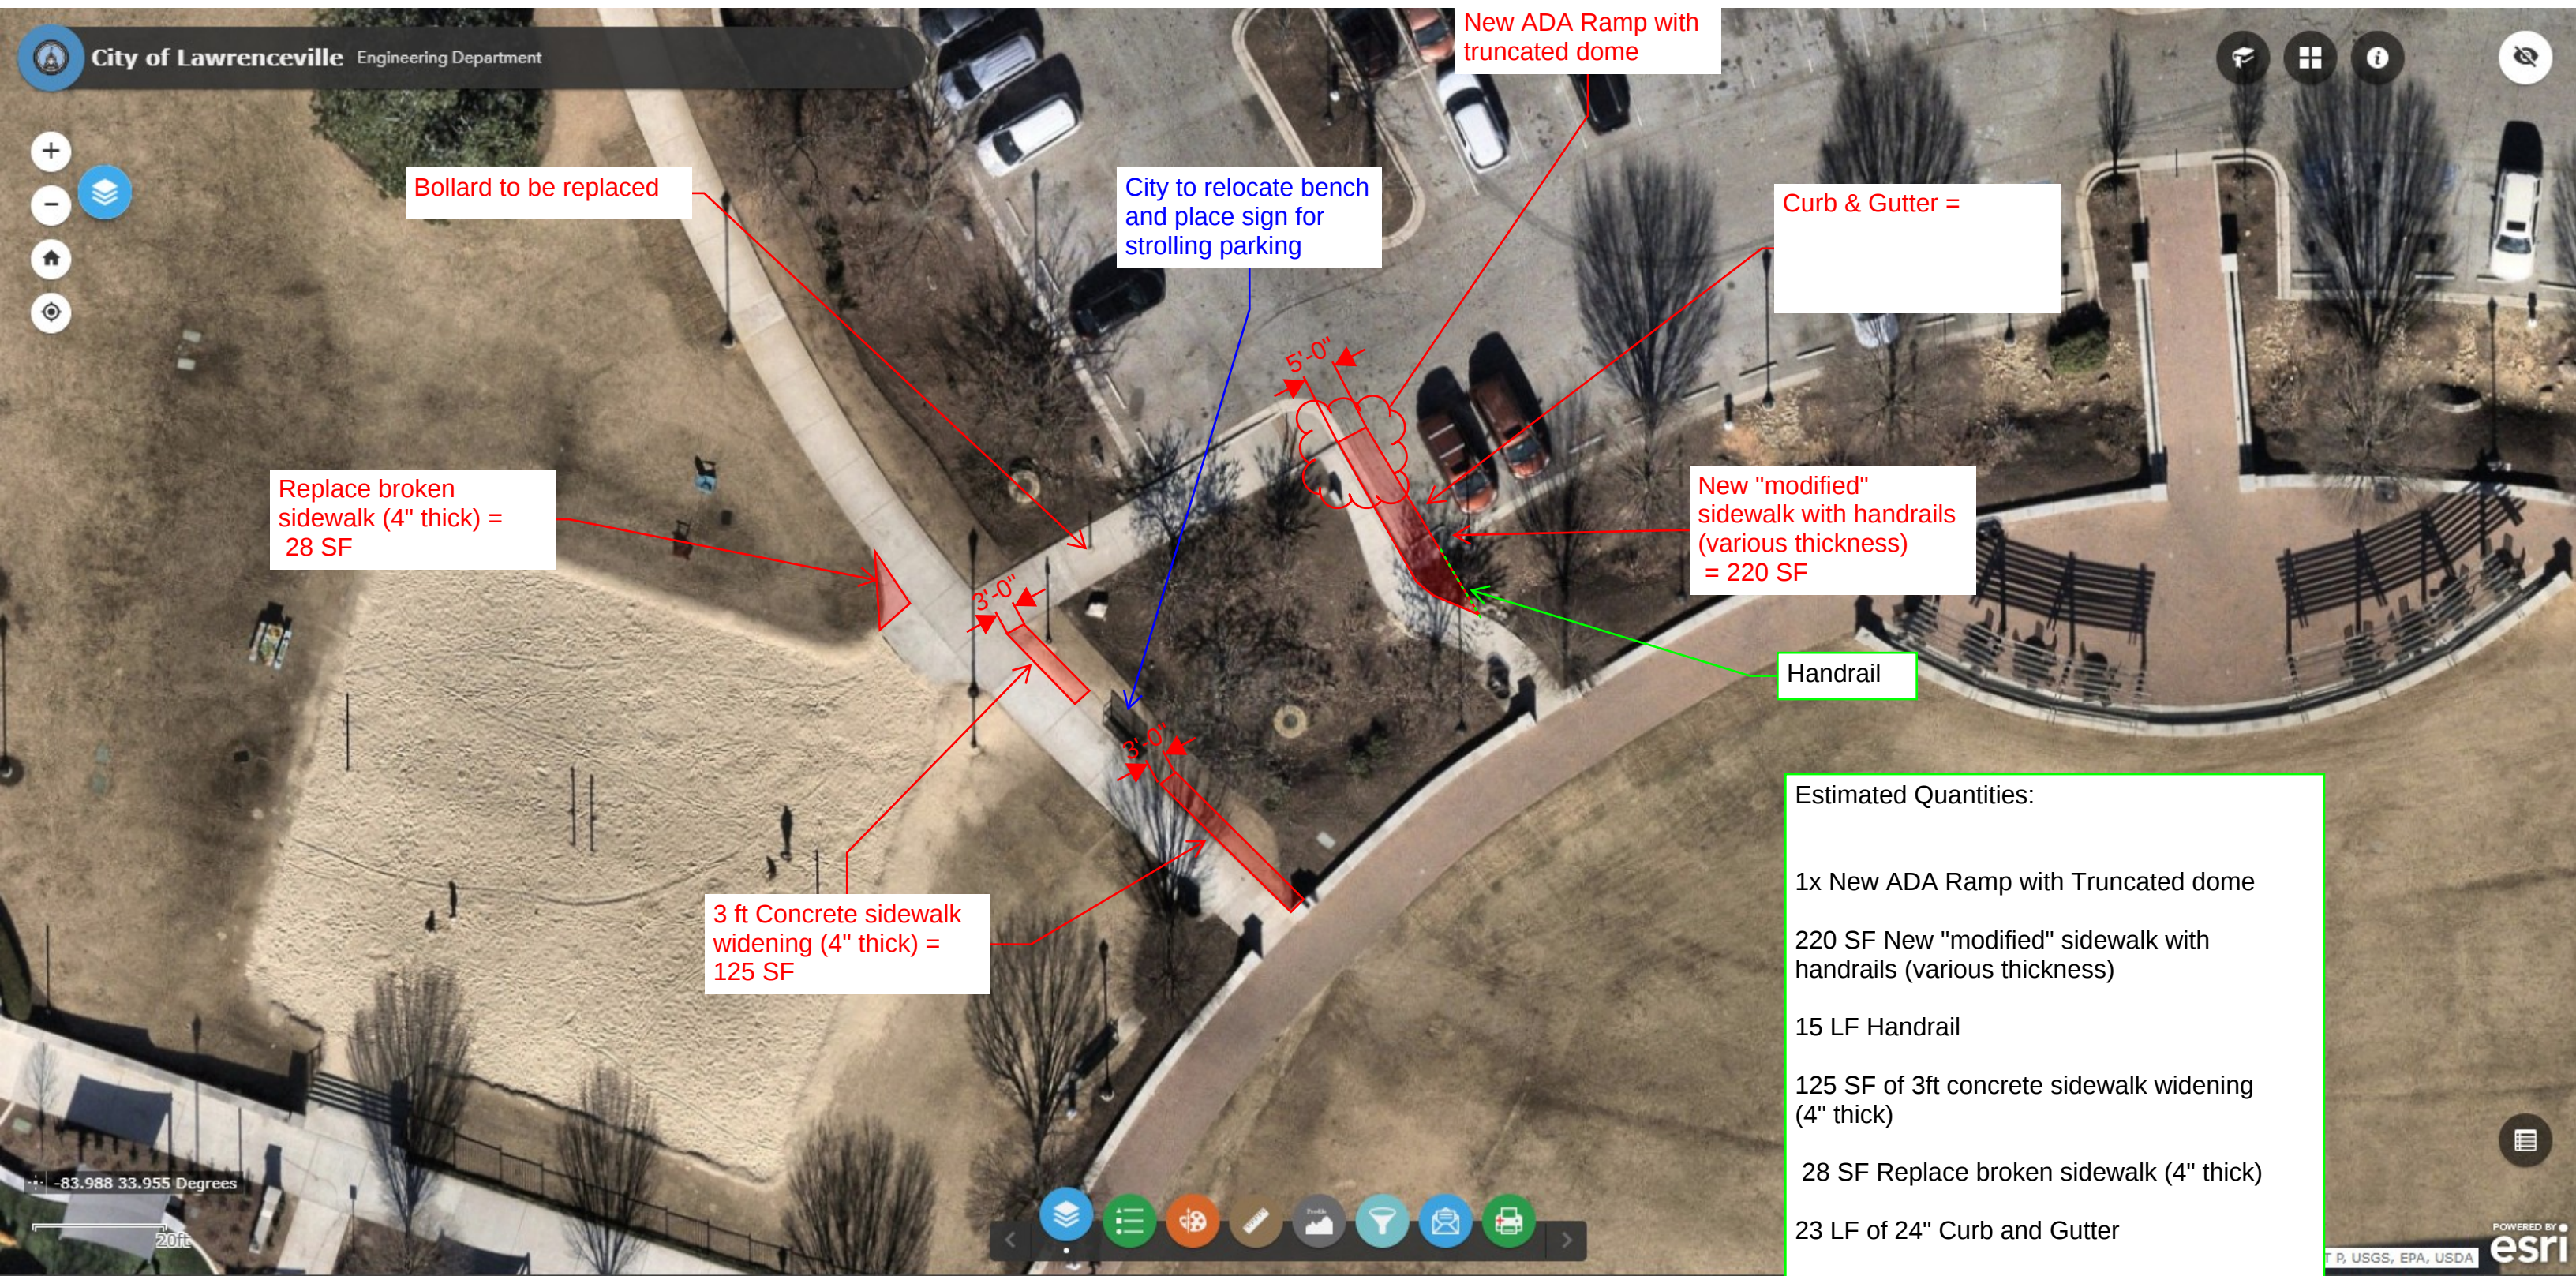

Bollard to be replaced

City to relocate bench and place sign for strolling parking

New ADA Ramp with truncated dome

Curb & Gutter =

New "modified" sidewalk with handrails (various thickness) = 220 SF

Handrail

Replace broken sidewalk (4" thick) = 28 SF

3 ft Concrete sidewalk widening (4" thick) = 125 SF

Estimated Quantities:

- 1x New ADA Ramp with Truncated dome
- 220 SF New "modified" sidewalk with handrails (various thickness)
- 15 LF Handrail
- 125 SF of 3ft concrete sidewalk widening (4" thick)
- 28 SF Replace broken sidewalk (4" thick)
- 23 LF of 24" Curb and Gutter