


PINK PARKING LOT

PREPARED FOR:
CITY OF LAWRENCEVILLE

**LOSE
DESIGN**
SPACES FOR LIFE.

DRAWING AND THE DESIGN SHOWN IS THE PROPERTY OF ARCHITECT. REPRODUCTION, COPYING, OR USE OF THIS DRAWING WITHOUT THEIR WRITTEN CONSENT IS PROHIBITED. ANY INFRINGEMENT IS SUBJECT TO LEGAL ACTION.

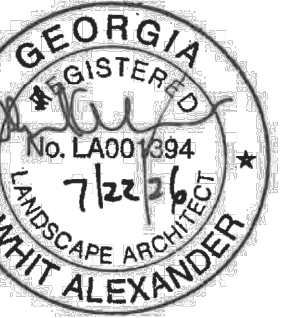

CERTIFICATION # 0000000930
EXPIRES 09/27/2026



PINK PARKING LOT
LAWRENCEVILLE PARKING LOT


LAWRENCEVILLE

OWNER / DEVELOPER

PROPERTY INFORMATION:
PARCEL NUMBER: 004, 024
 ZONING: BGC
 PROJECT ACREAGE: 0.96 AC
 DISTRICT: 06
 LAND LOT NUMBERS: 146
 6th District
 DISTURBED ACREAGE: ±1.00 AC

LOCATION MAP

CERTIFIED DESIGN PROFESSIONAL

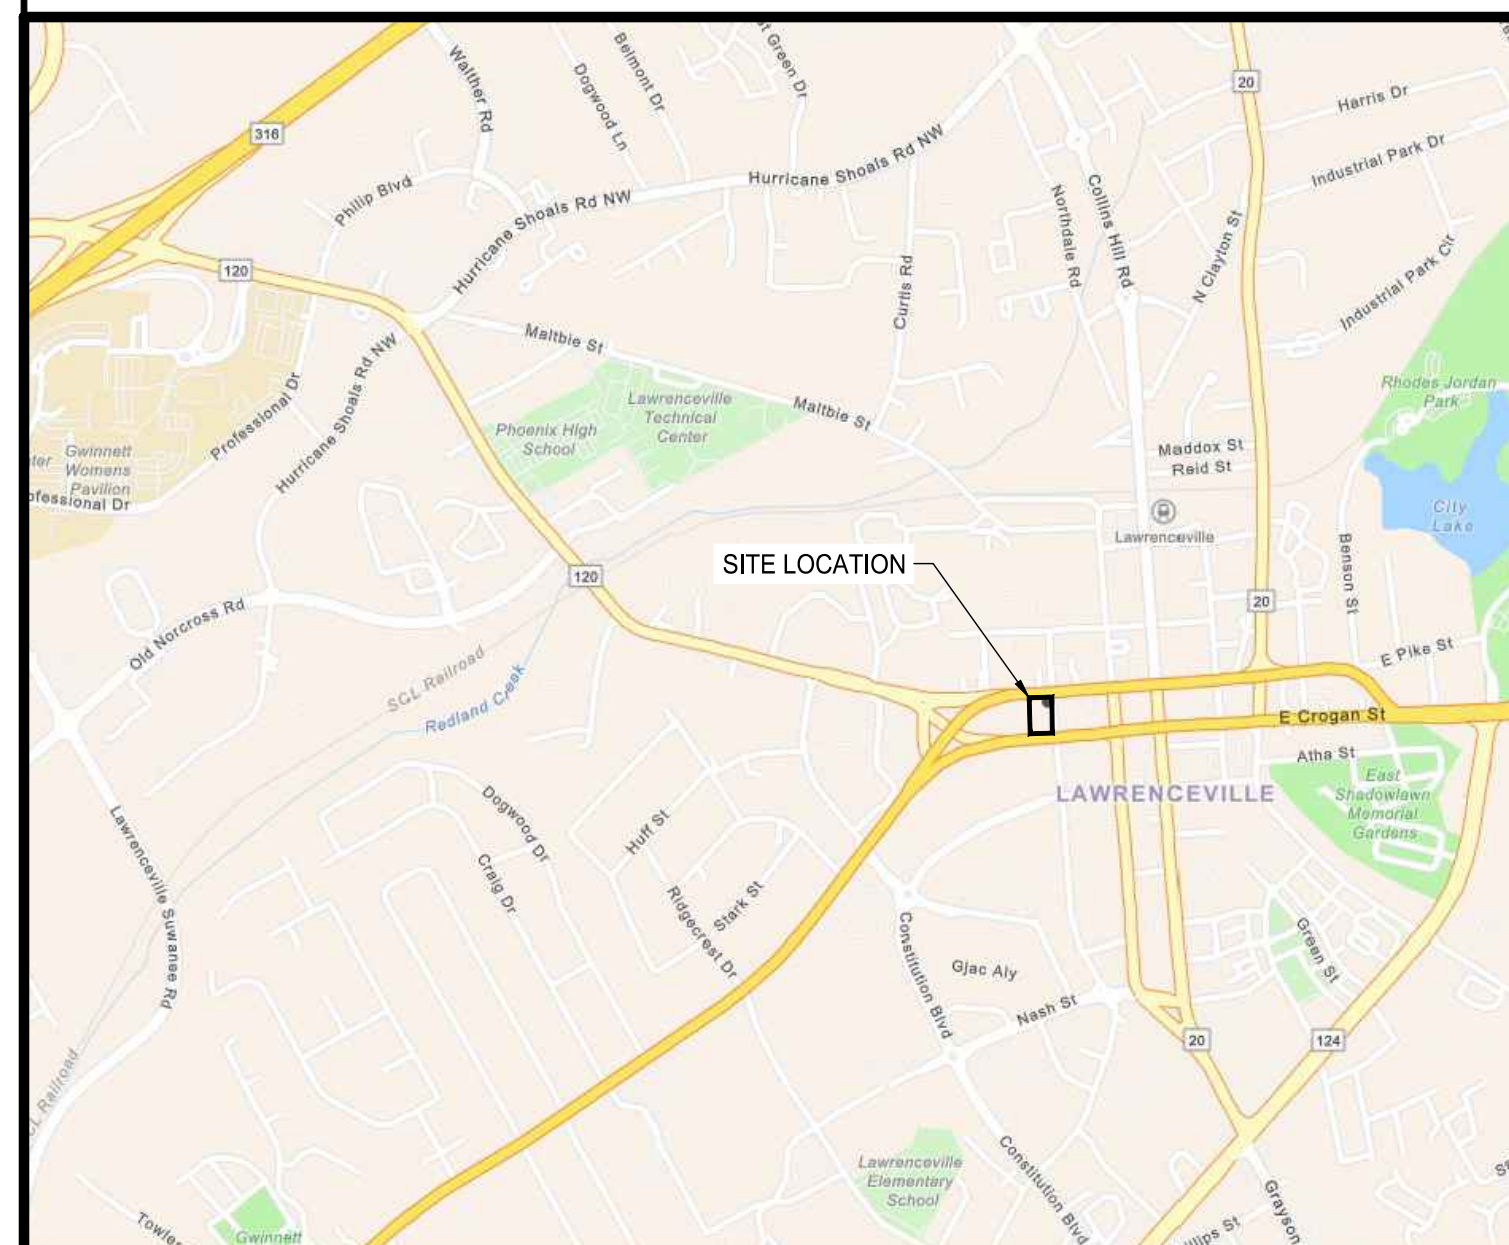

SCALE: NT

PROPERTY INFORMATION

[illegible]

MEET TITLE

OVER

PROJECT NO. 25146-1	DATE 07/22/2026
DRAWN BY AKA	SCALE NTS
CHECKED BY SES	
SHEET NO	

CO.00

