


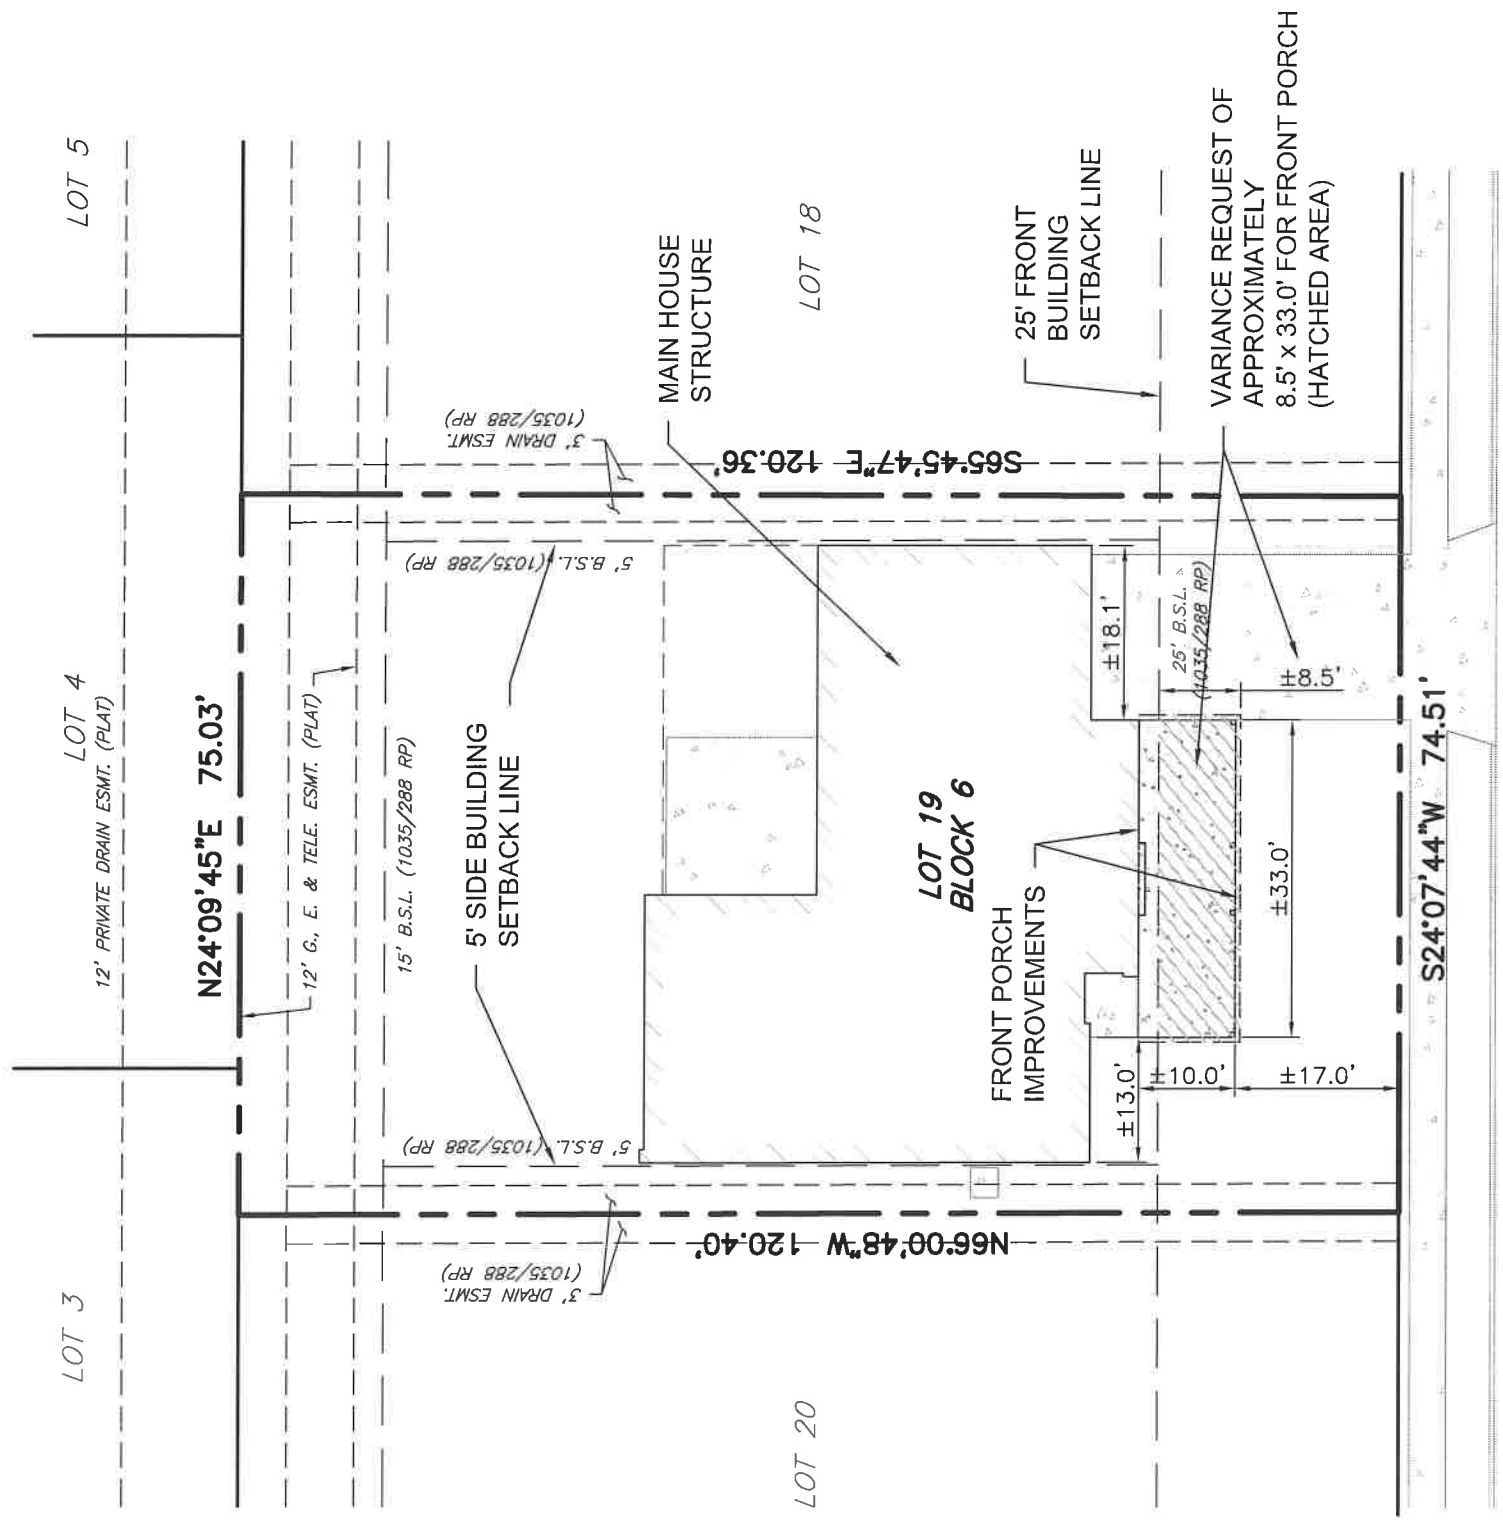

SCALE: 1" = 20 FT



CADES CV.

**SURVEY NOTE:**  
 SURVEY INFORMATION SHOWN ON THIS EXHIBIT IS BASED ON A SURVEY DRAWING RECEIVED FROM THE PROPERTY OWNER PREPARED BY SOUTH CENTRAL SURVEYORS NOTED FIELD WORK COMPLETED ON DECEMBER 5, 2017. (JOB NO. 17-4317-801)

TBPE FIRM# F-3512



DATE:	11-22-2023	JOB NUMBER:	820-12	SCALE:	1" = 20'
SHEET NO.	1 of 1	DWG NAME:	820-12_exh_01.dwg		

**SURVEY & SITE IMPROVEMENTS EXHIBIT**  
 6619 CADES COVE CIR.  
 SAN ANTONIO, TX 78238

**ADA CONSULTING GROUP, INC.**  
 221 W. RHAPSODY, STE. 102 SAN ANTONIO, TX 78216  
 (210) 340-5670 FAX:(210) 340-5728

Texas Registered Engineering Firm (Registration No. F003512)  
 © Copyright 2022 ADA Consulting Group, Inc. All Rights Reserved.