



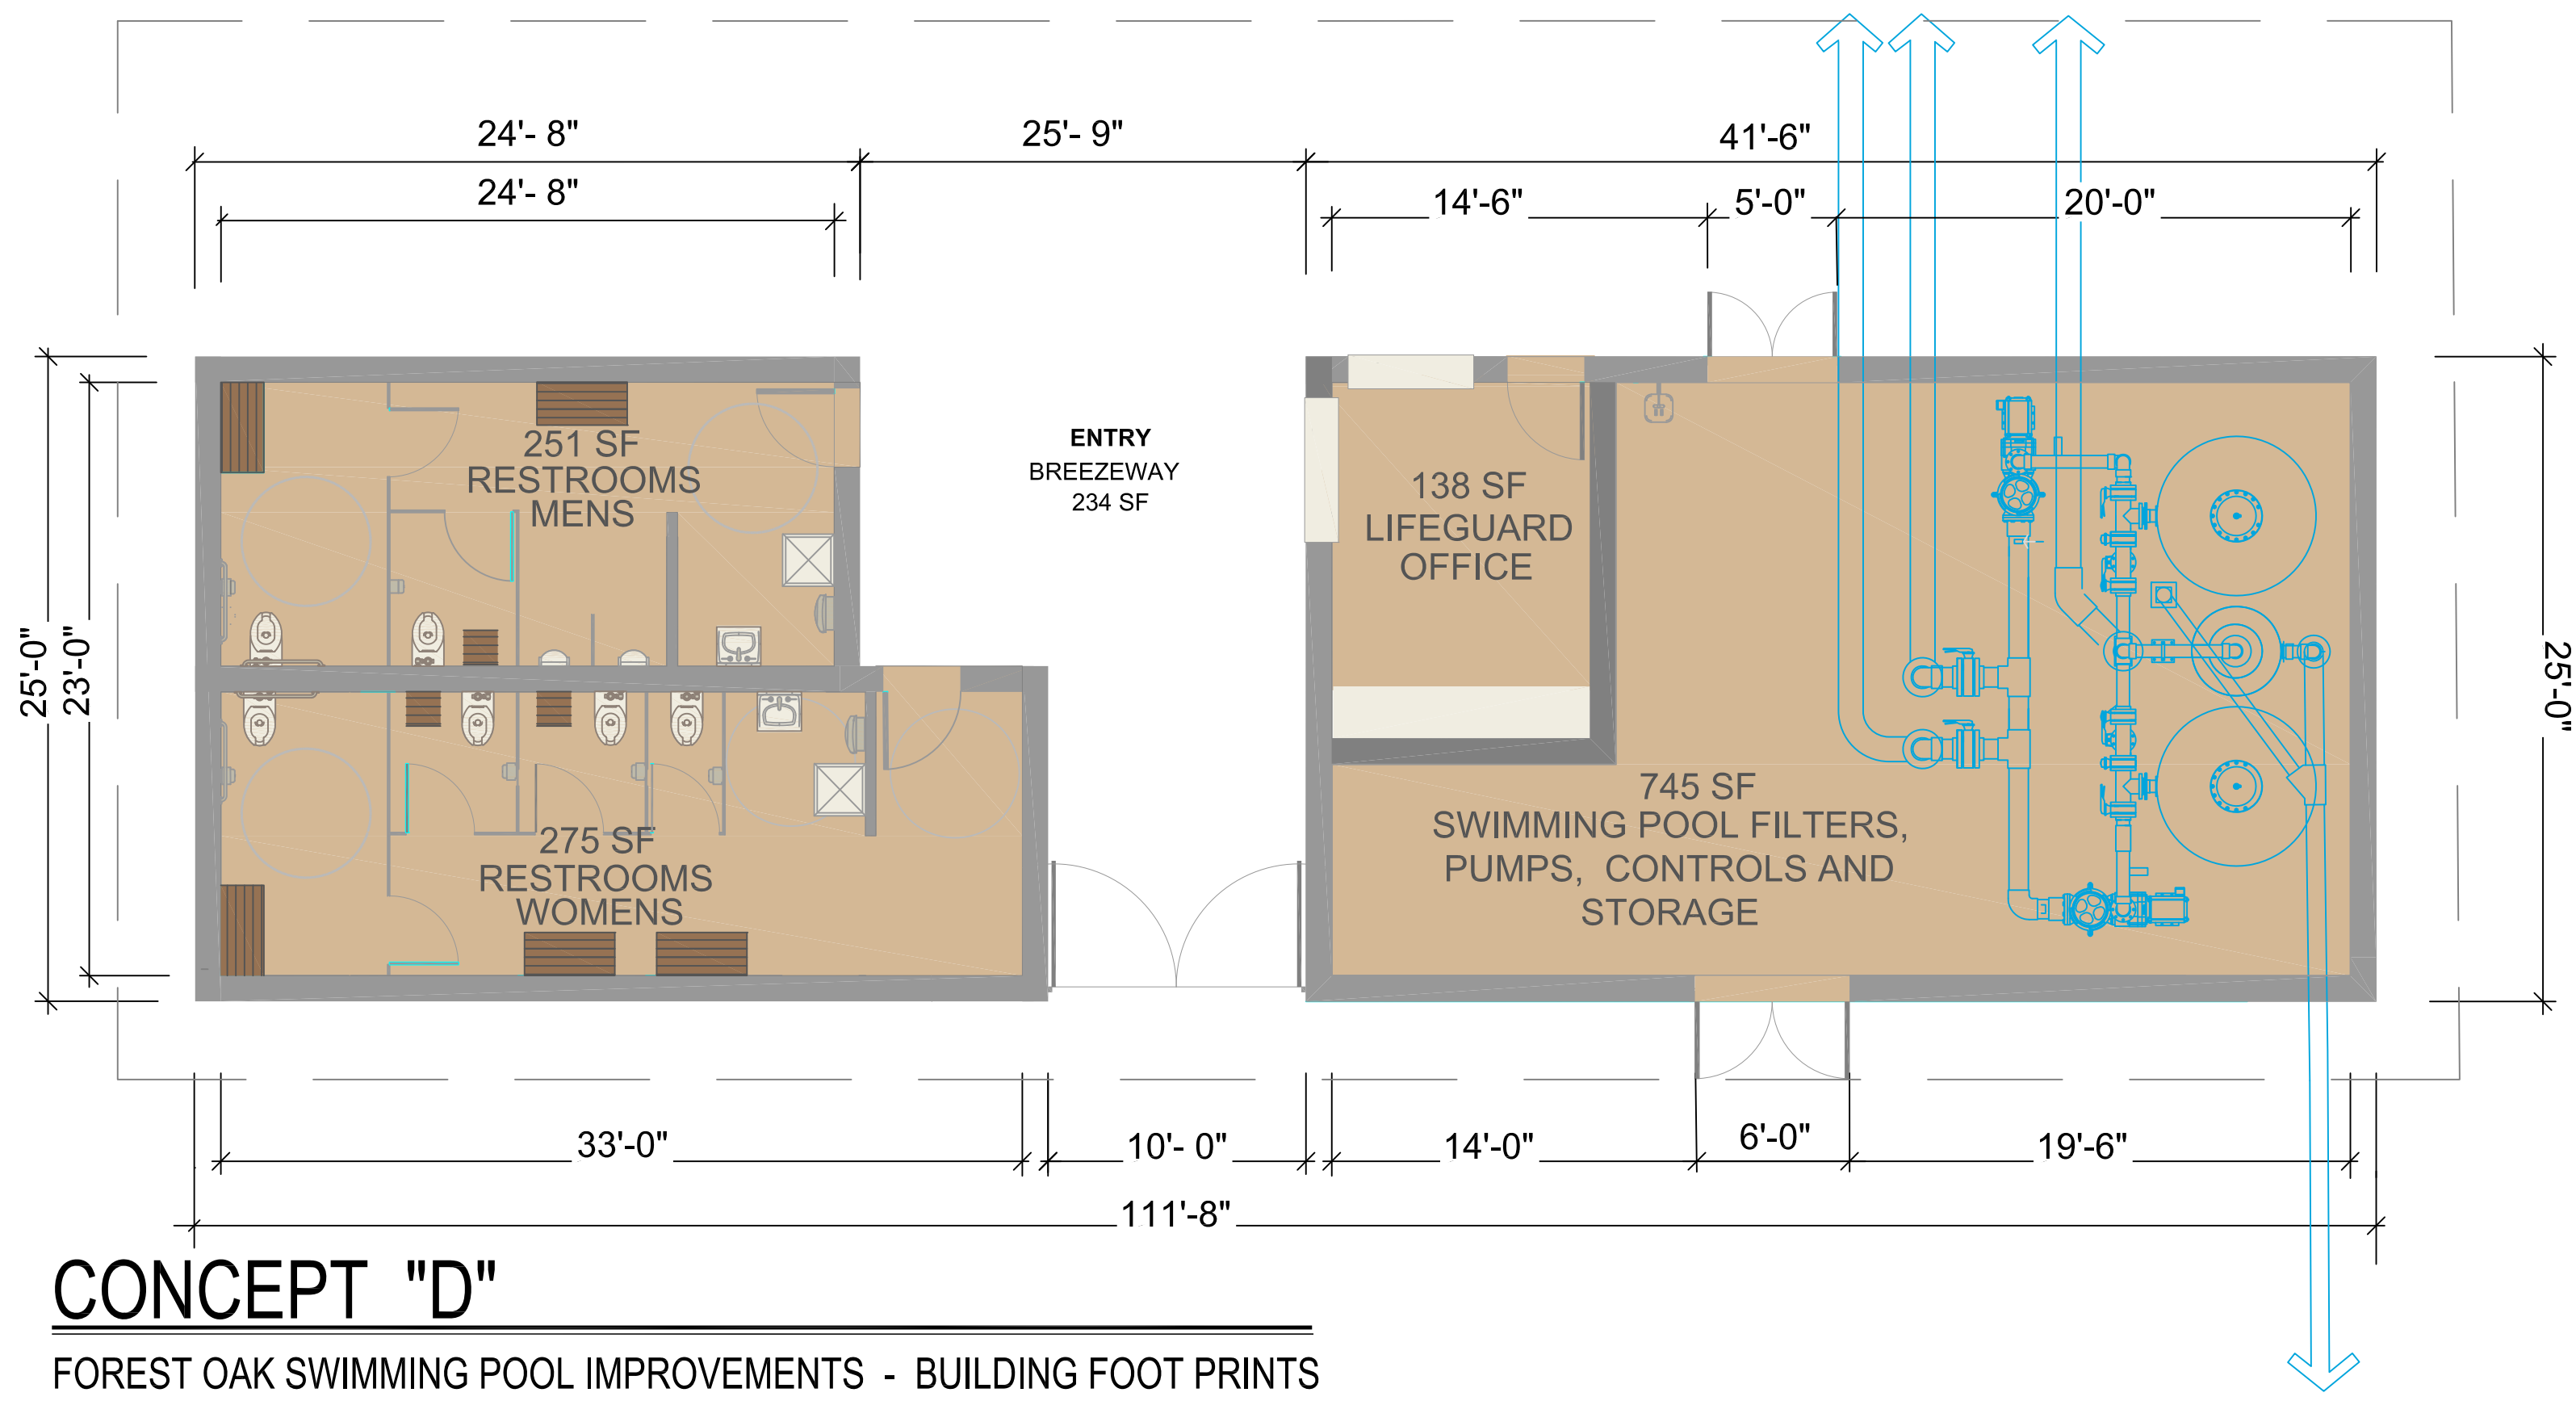

- 1 EXISTING POOL
- 2 RESTROOM BUILDING
- 3 MECHANICAL BUILDING
- 4 SINGLE SHADE CANOPIES
- 5 OUTDOOR SHOWER
- 6 LIFE GUARD STATION
- 7 FLAGSTONE PATIO
- 8 PAVILION

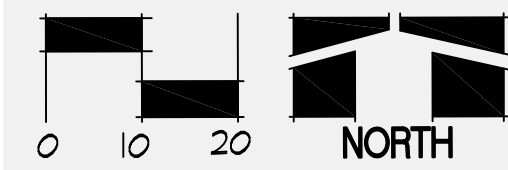

CONCEPT "D"
FOREST OAK SWIMMING POOL IMPROVEMENTS - BUILDING FOOT PRINTS