



ANDERSON COLUMBIA CO., INC.

P.O. BOX 1829 • Lake City, FL 32056-1829

{386} 752-7585 • {386} 755-543

**STABLE SOILS OF FLORIDA
4265 NW 44TH AVE
OCALA, FL 34482**

Description• SR 200 (US 301) FROM THE MARION COUNTY LINE TO NORTH OF 203RD ST
Financial#: 434318-2-52-01
FAP# D224060B
Contract# T2A02
County. ALACHUA
ACCI#: 824103

Please review the "To Date Quantities" for your contract items of work. If you are in agreement with the quantities shown, please indicate your acceptance in the space provided below. If you do NOT agree, please prepare a detailed list of the differences and return to our office.

If you have any discrepancies of quantities you MUST still send in your Affidavit for Labor and Materials & ACCI Acceptance Letter.

Please return this agreement letter and/or discrepancy letter within days of the date of this letter. DUE DATE : OCTOBER 2, 2025

Should you fail to respond within the specified time, any right to claim a discrepancy will be waived, and all such "To Date Quantities" set forth will be ratified as true and correct.

Your cooperation is appreciated.

If you have any questions or concerns, you may contact Jamie Williams via e-mail at jamie.staats@andersoncolumbia.com. If any discrepancies are noted they will be given to the Project Manager on that particular project.




ACCEPTED BY.

TITLE:

GM

DATE.

09/25/2025

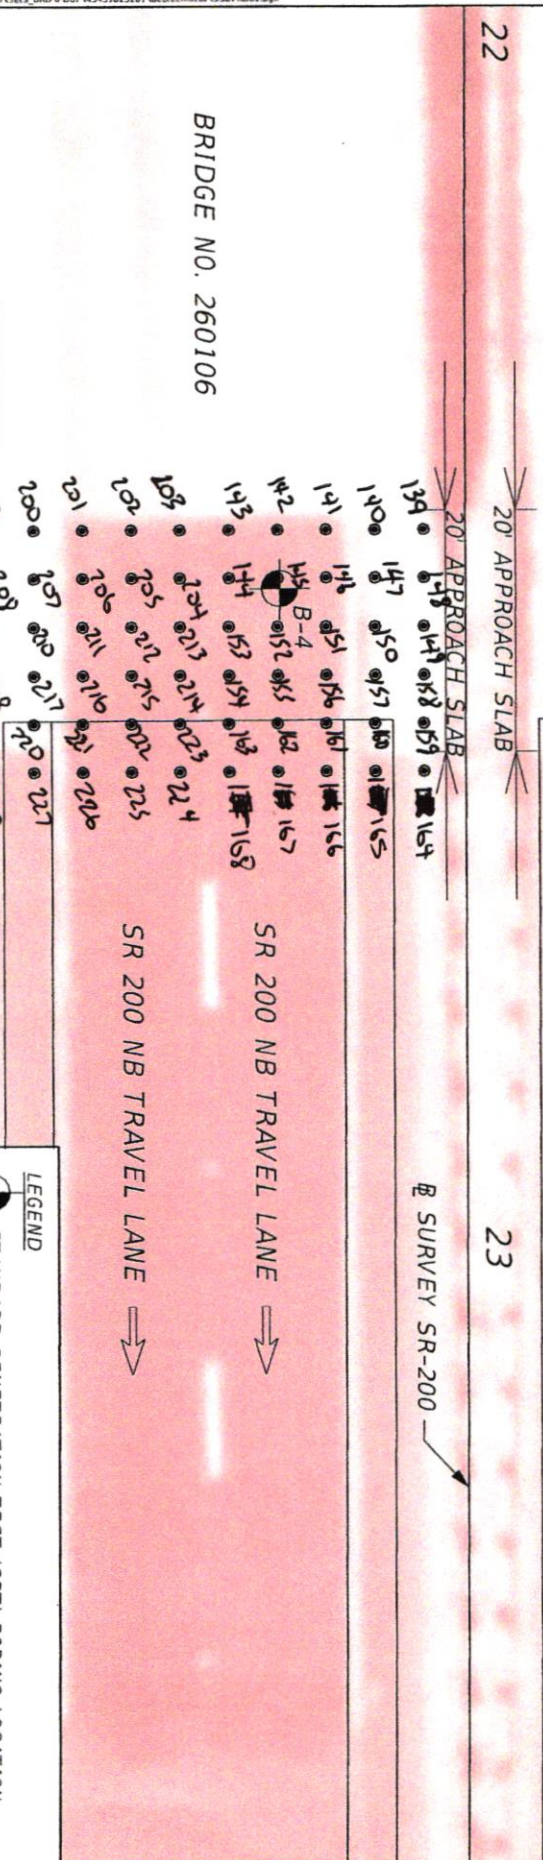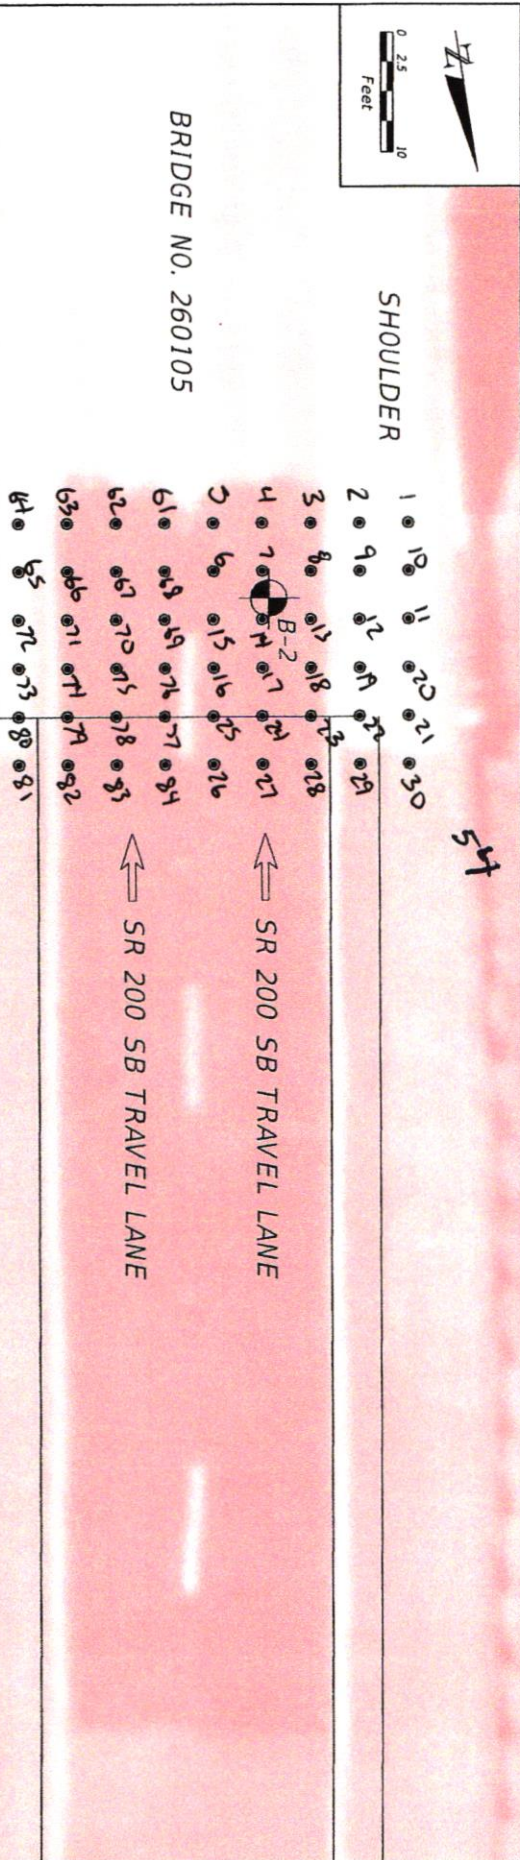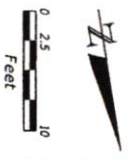

LEGEND

- STANDARD PENETRATION TEST (SPT) BORING LOCATION
- POLYURETHANE PRIMARY INJECTION POINT

DATE	DESCRIPTION	REVISIONS	DATE	DESCRIPTION

JOHN A. IV, P.E. P.E. LICENSE NO. 77284	STATE OF FLORIDA DEPARTMENT OF TRANSPORTATION	SHEET NO. 30
CSI GEO. INC. 2384 ST. JOHNS BLUFF ROAD S., SUITE 200 JACKSONVILLE, FLORIDA 32248	COUNTY ALACHUA FINANCIAL PROJECT ID 434318-2-52-01	
ROAD NO. SR 200		
POLYURETHANE INJECTION PLAN		
SHEET 3 OF 3		

4' Depth
 4' Spacing
 60
 228 in / 65 lbs Air ins.?