
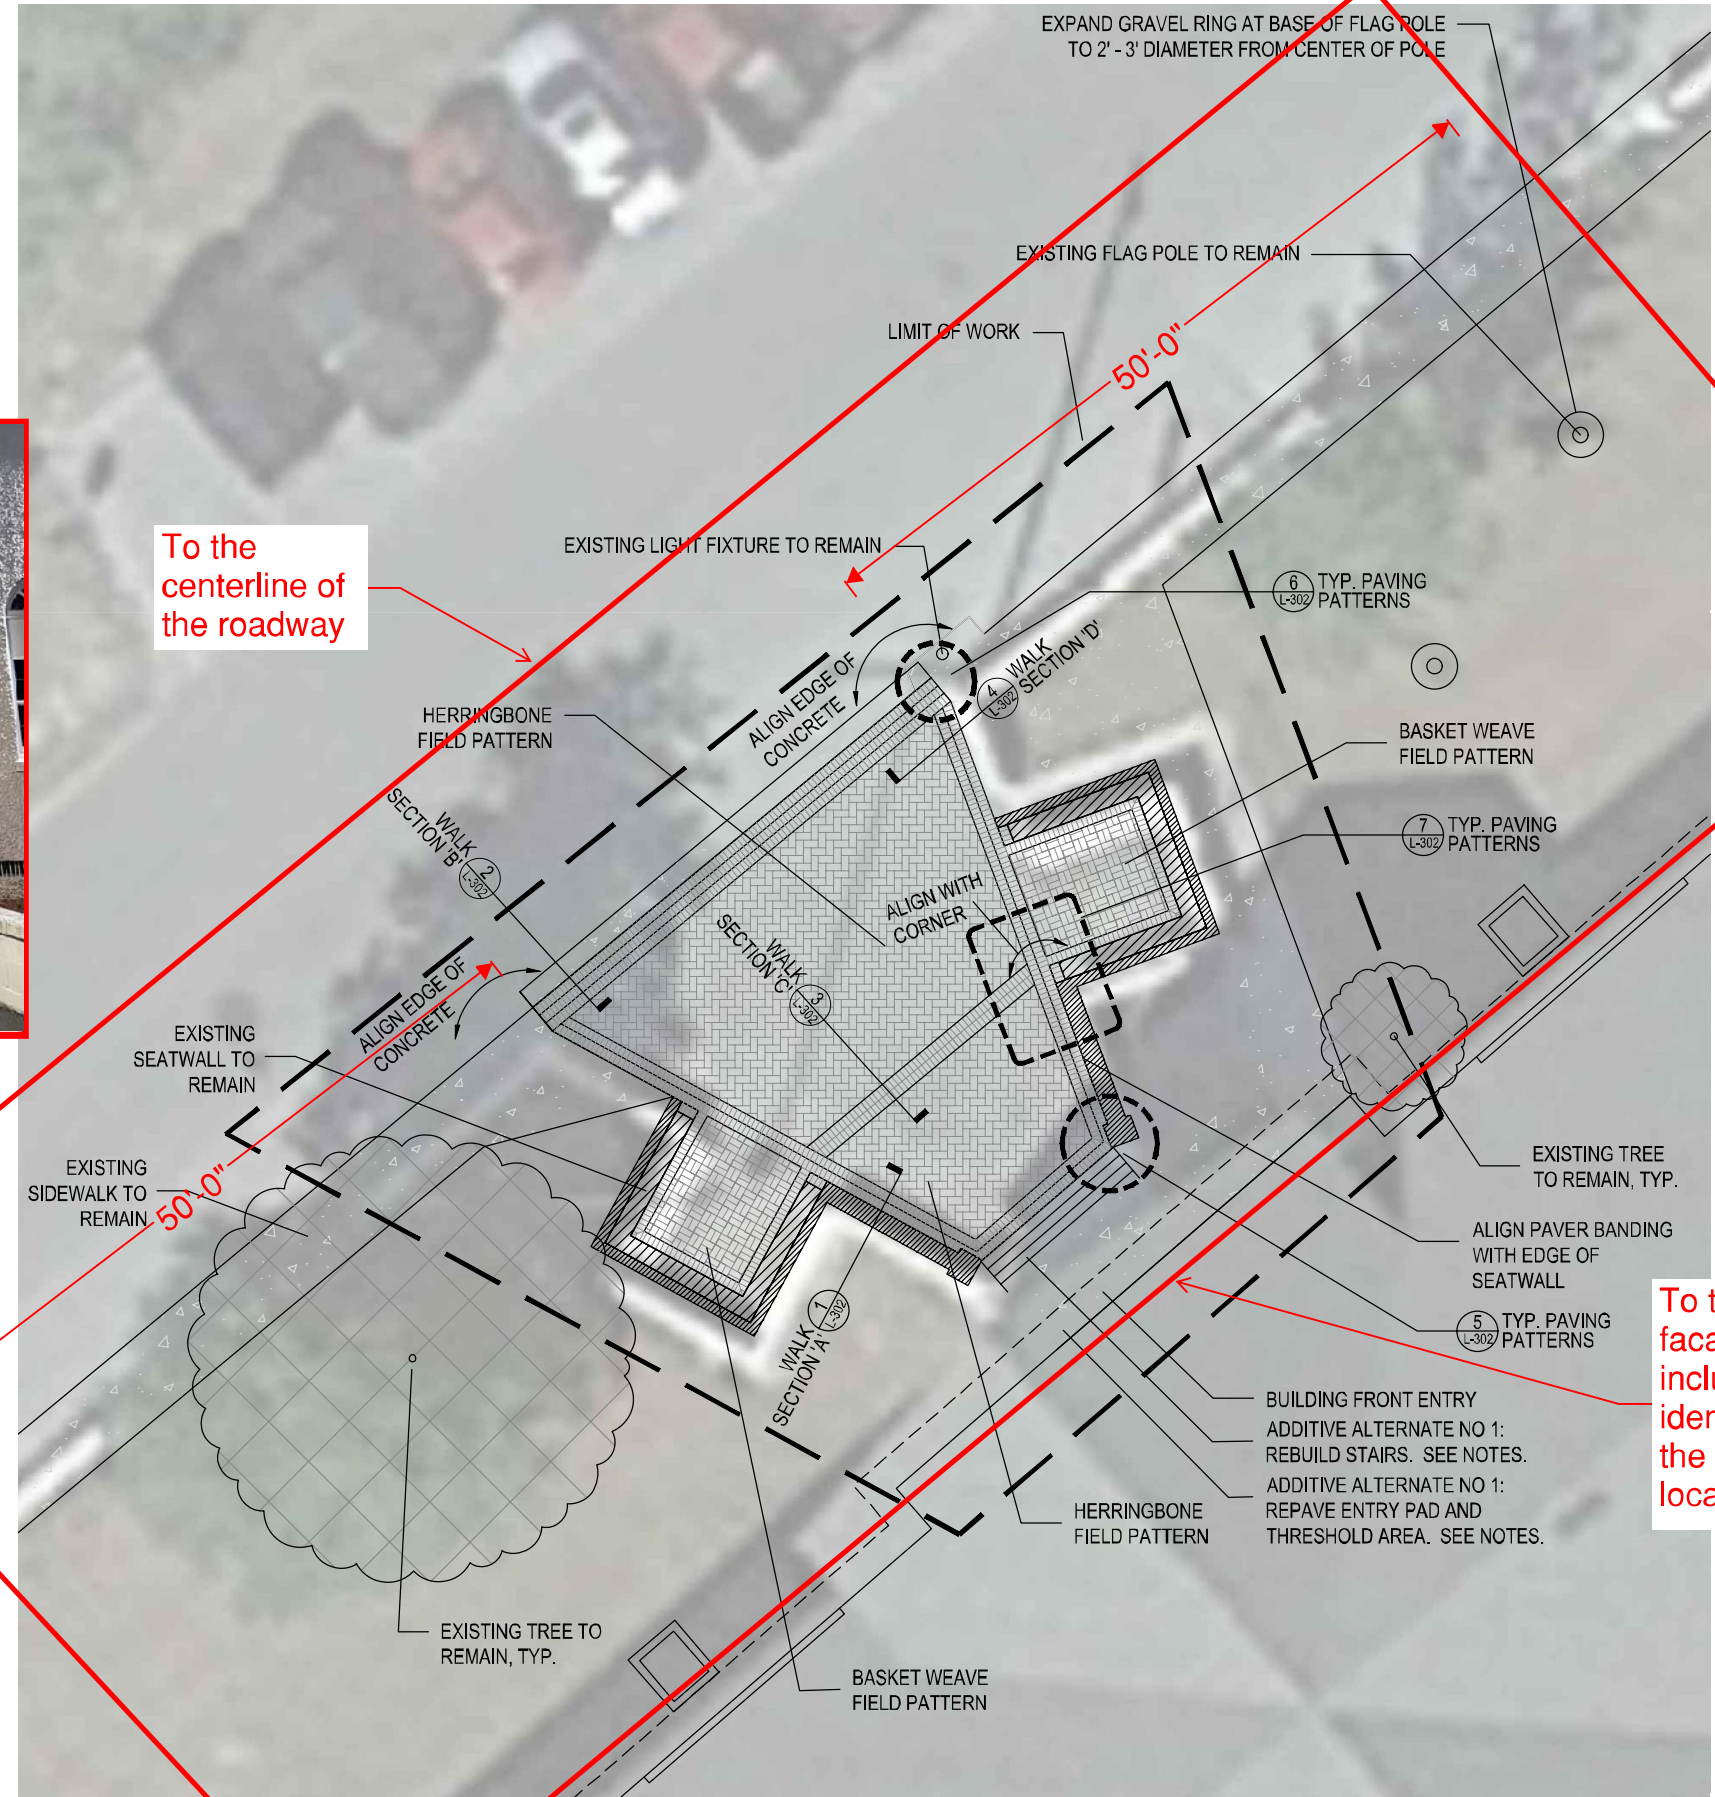


ATTACHMENT 'A'
Survey Area

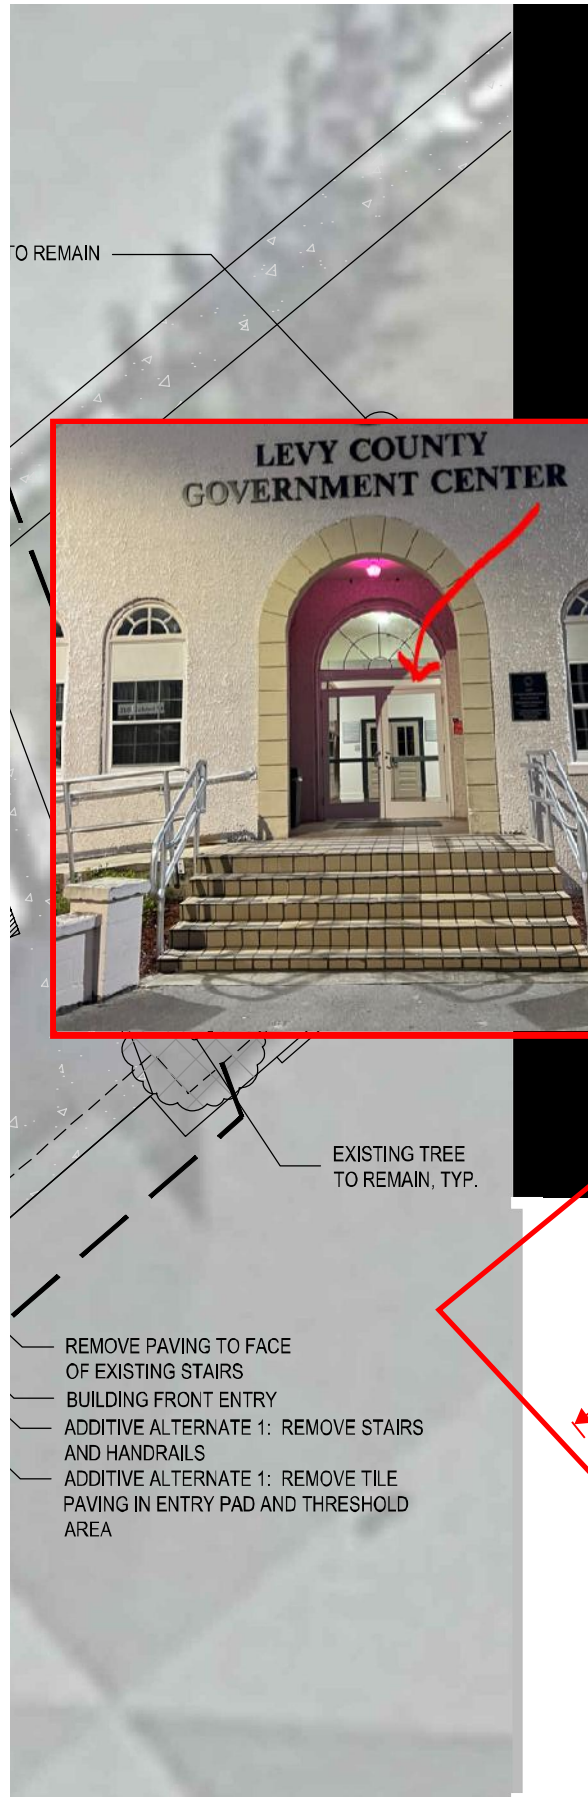

KHA PROJECT	242270000
DATE	FEB 2024
SCALE VS. SHOWN	KHA
DESIGNED BY	MA
DRAWN BY	CEM
CHECKED BY	

**HARDSCAPE &
LAYOUT PLAN AND
NOTES**

LEVY CO
GOVERNMENT
ENTRY IMPROVEMENTS
PREPARED FOR
LEVY COUNTY
FLORIDA

- REMOVE PAVING TO FACE OF EXISTING STAIRS
- BUILDING FRONT ENTRY
- ADDITIVE ALTERNATE 1: REMOVE STAIRS AND HANDRAILS
- ADDITIVE ALTERNATE 1: REMOVE TILE PAVING IN ENTRY PAD AND THRESHOLD AREA

To the building facade and including identification of the door location/opening

To the centerline of the roadway

2 HARDSCAPE & LAYOUT PLAN
SCALE: 1/8" = 1'-0"

QUICK CONCEPT

KH 11/21/24

ATTACHMENT 'B'

Attachment 'B'

