


This document, together with the concepts and designs presented herein, is intended only for the specific purpose and client for which it was prepared. Reuse of and improper reliance on this document without written authorization and adaptation by Kimley-Horn and Associates, Inc. shall be without liability to Kimley-Horn and Associates, Inc.

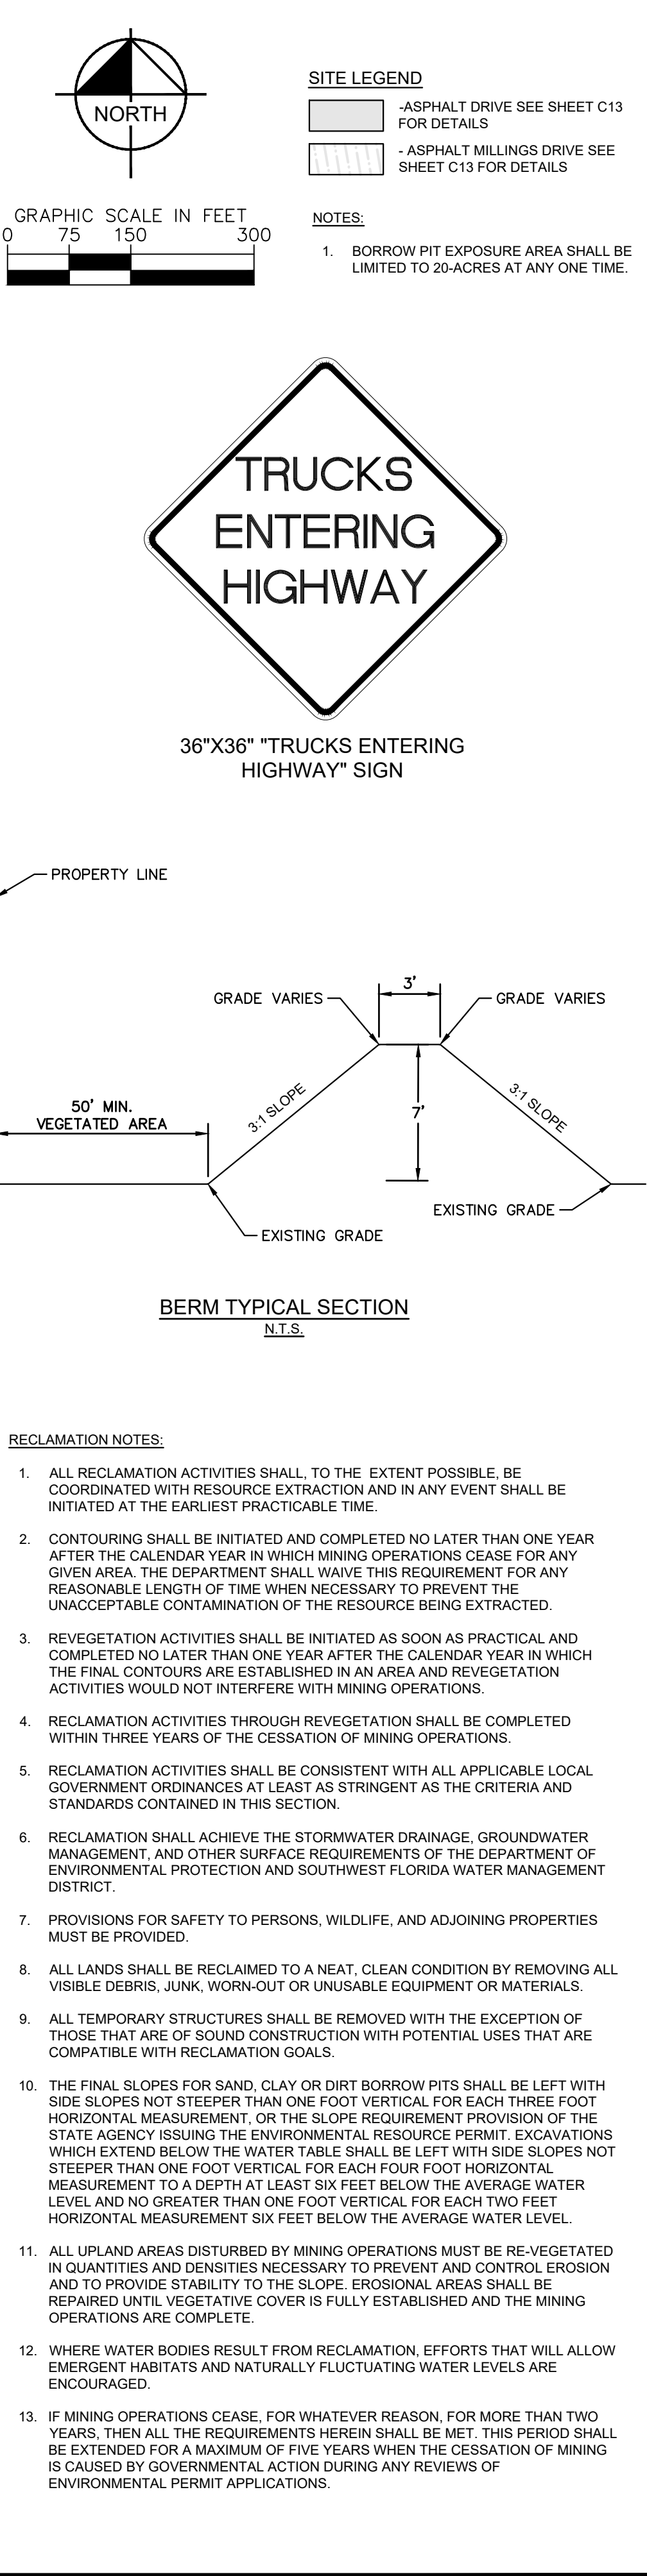

LEVY COUNTY BORROW PIT PREPARED FOR ANDERSON COLUMBIA LEVY COUNTY		FLORIDA	
SHEET NUMBER C03			
SITE AND RECLAIMATION PLAN			
KHA PROJECT 24.22020000	DATE AUGUST 2025	SCALE AS SHOWN	DESIGNED BY KHA
DRAWN BY		CHECKED BY	
DATE:		FLORIDA LICENSE NUMBER 86446	
LICENCED PROFESSIONAL		JOSE LOPEZ JR, P.E.	
		KIMLEY-HORN AND ASSOCIATES, INC. 1700 SE 17TH STREET, SUITE 200, OCALA, FLORIDA 34471 PHONE 352-498-3000 WWW.KIMLEY-HORN.COM	
		REGISTRY NO. 35106	
		NOT FOR CONSTRUCTION	
		No.	
		REVISIONS	
		DATE	
		BY	