


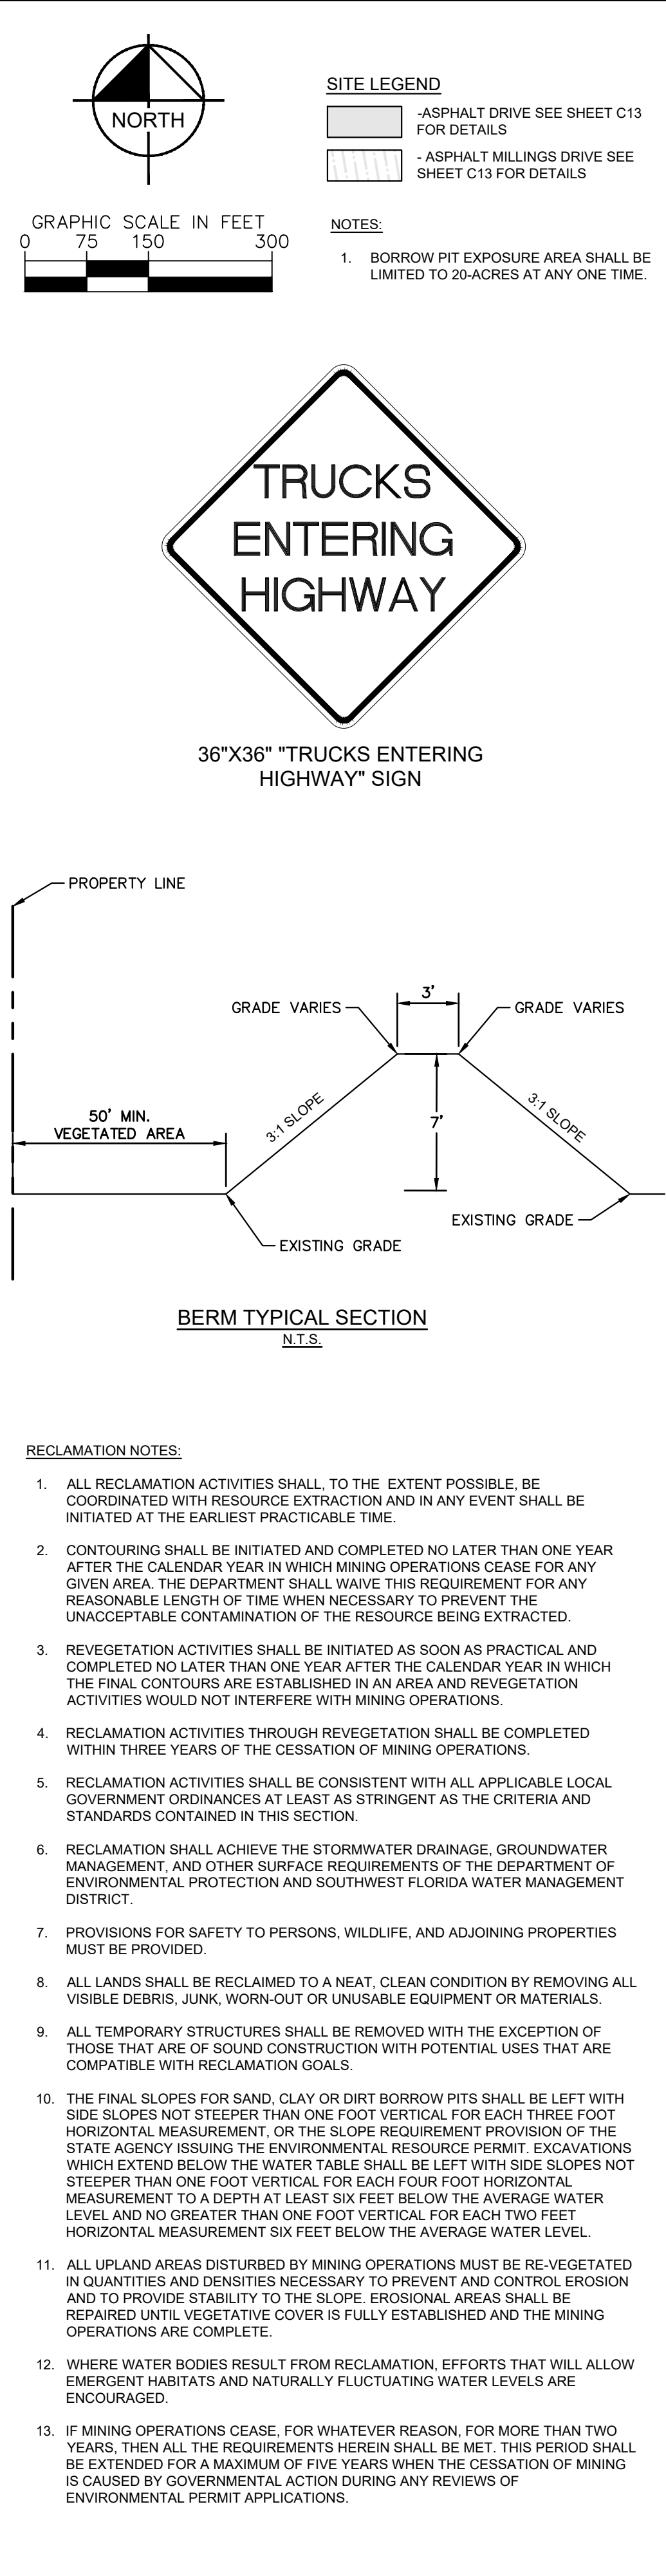

SHEET NUMBER C03		LEVY COUNTY BORROW PIT PREPARED FOR ANDERSON COLUMBIA		LEVY COUNTY FLORIDA		SITE AND RECLAMATION PLAN		KHA PROJECT 242702000 DATE AUGUST 2025 SCALE AS SHOWN DESIGNED BY KHA DRAWN BY CHECKED BY		LICENSED PROFESSIONAL JOSE LOPEZ JR, P.E. FLORIDA LICENSE NUMBER 86446 DATE:		KIMLEY-HORN © 2024 KIMLEY-HORN AND ASSOCIATES, INC. 1700 SE 17TH STREET, SUITE 200, OCALA, FLORIDA 34471 PHONE: 352-438-3000 WWW.KIMLEY-HORN.COM REGISTRY NO. 35106		NOT FOR CONSTRUCTION No. _____		REVISIONS DATE	
----------------------------	--	--	--	------------------------	--	---------------------------------	--	--	--	--	--	---	--	-----------------------------------	--	-------------------	--