


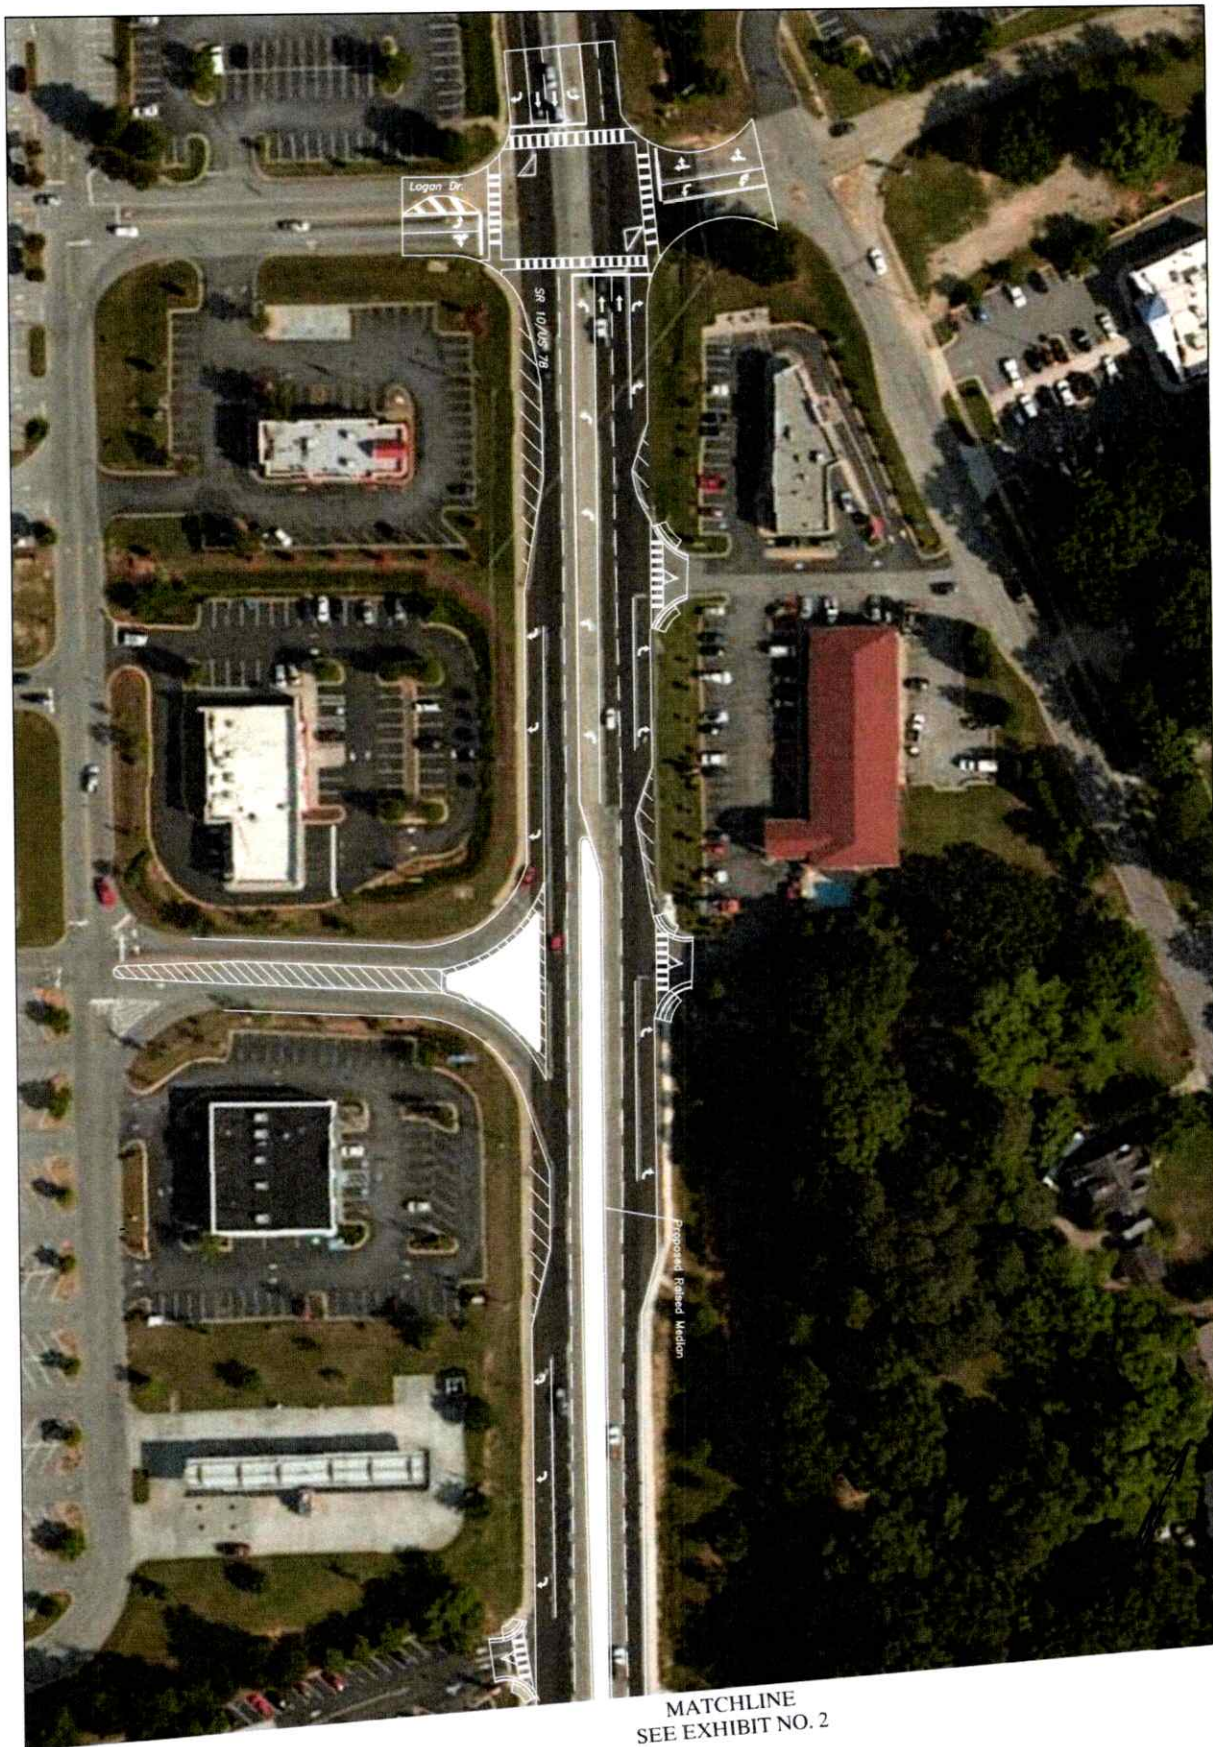

SCALE: 1" = 80'
 CHECKED BY: RR
 DRAWN BY: TC
 DATE: 9/30/2020

keck+Wood
 COLLABORATION BY DESIGN
keckwood.com

Publix Shopping Center at US 78
 Traffic Signal Addition
 Concept Study
 JOB NUMBER: 201250


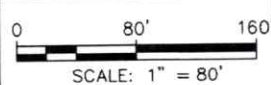


EXHIBIT
 NO.
 1

MATCHLINE
SEE EXHIBIT NO. 1

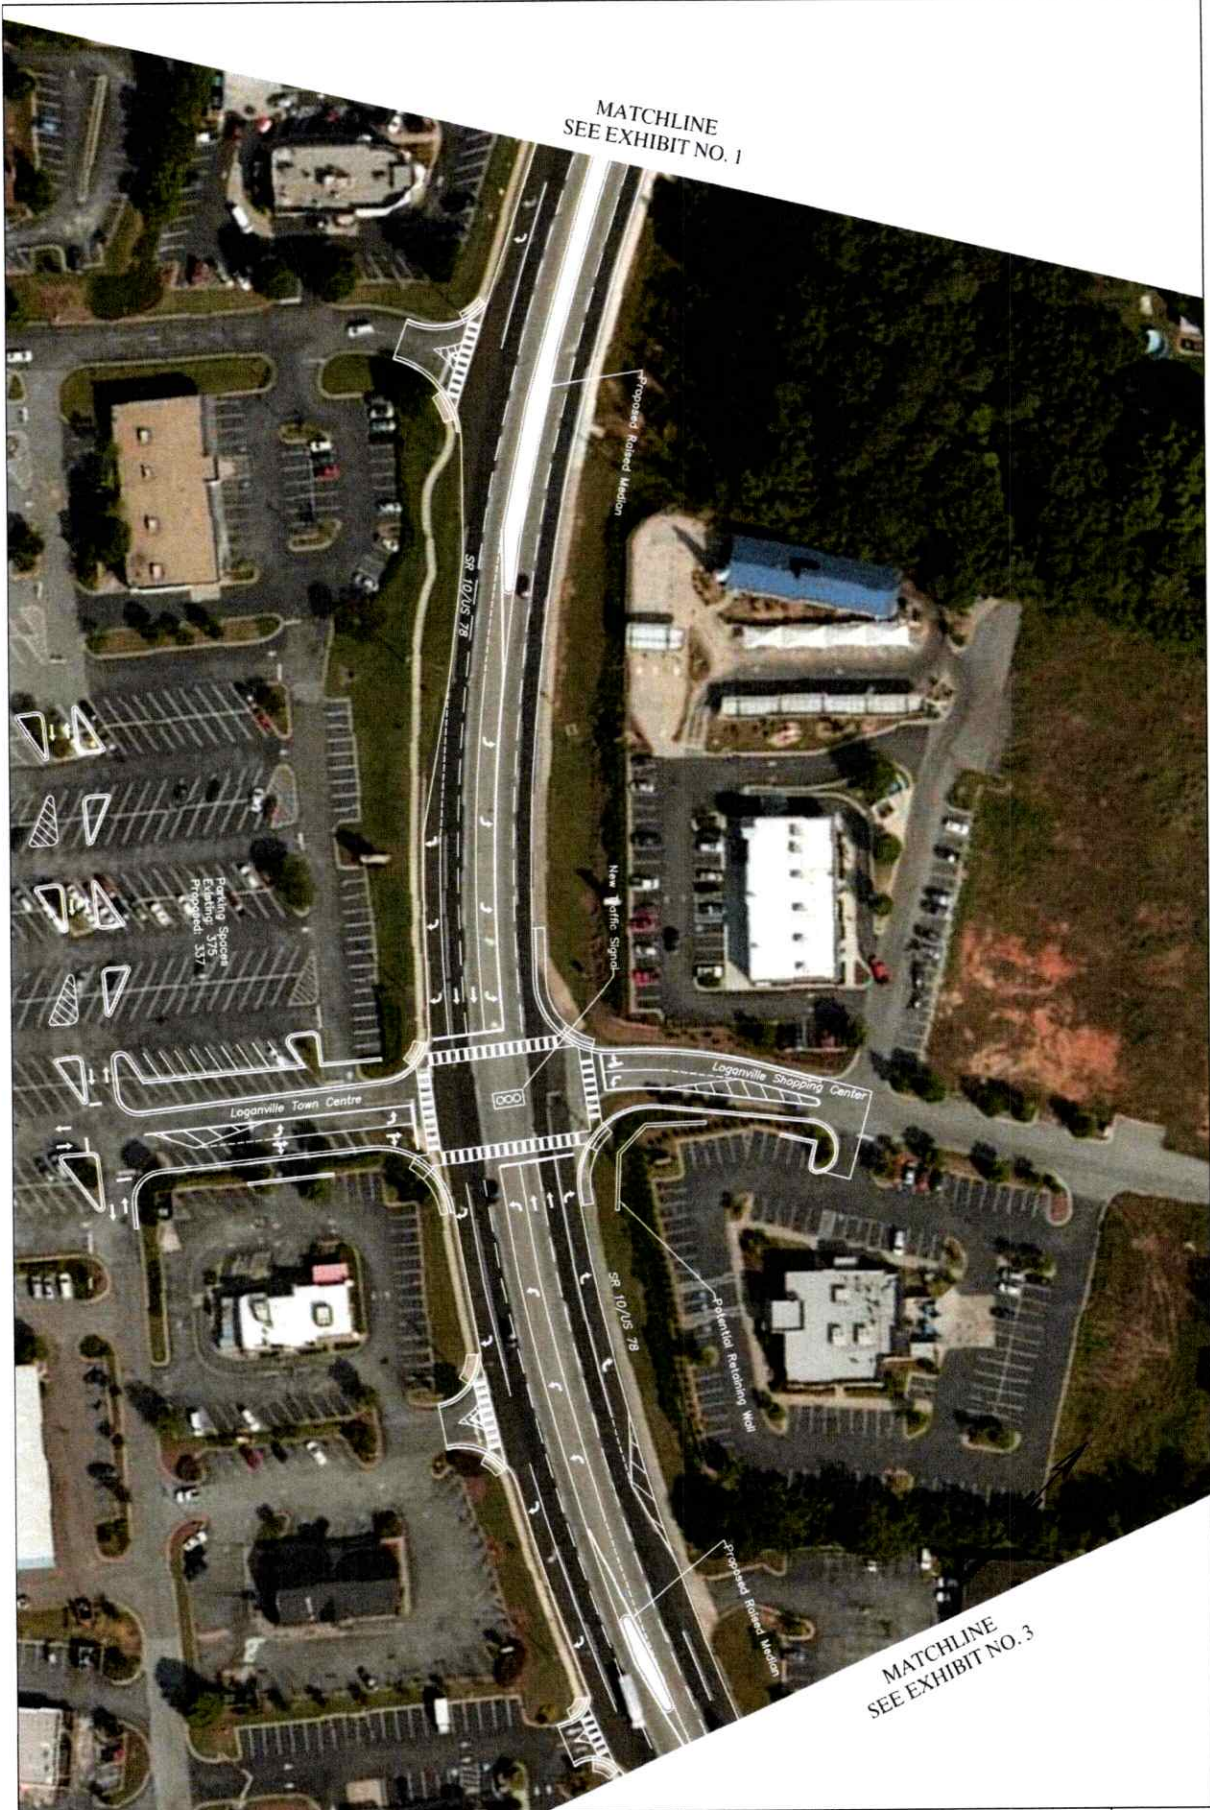

MATCHLINE
SEE EXHIBIT NO. 3

SCALE: 1" = 80'
CHECKED BY: RR
DRAWN BY: TC
DATE: 9/30/2020


Keck+Wood
COLLABORATION BY DESIGN
keckwood.com

Publix Shopping Center at US 78
Traffic Signal Addition
Concept Study
JOB NUMBER: 201250

0 80' 160'
SCALE: 1" = 80'

EXHIBIT
NO.
2

MATCHLINE
SEE EXHIBIT NO. 2

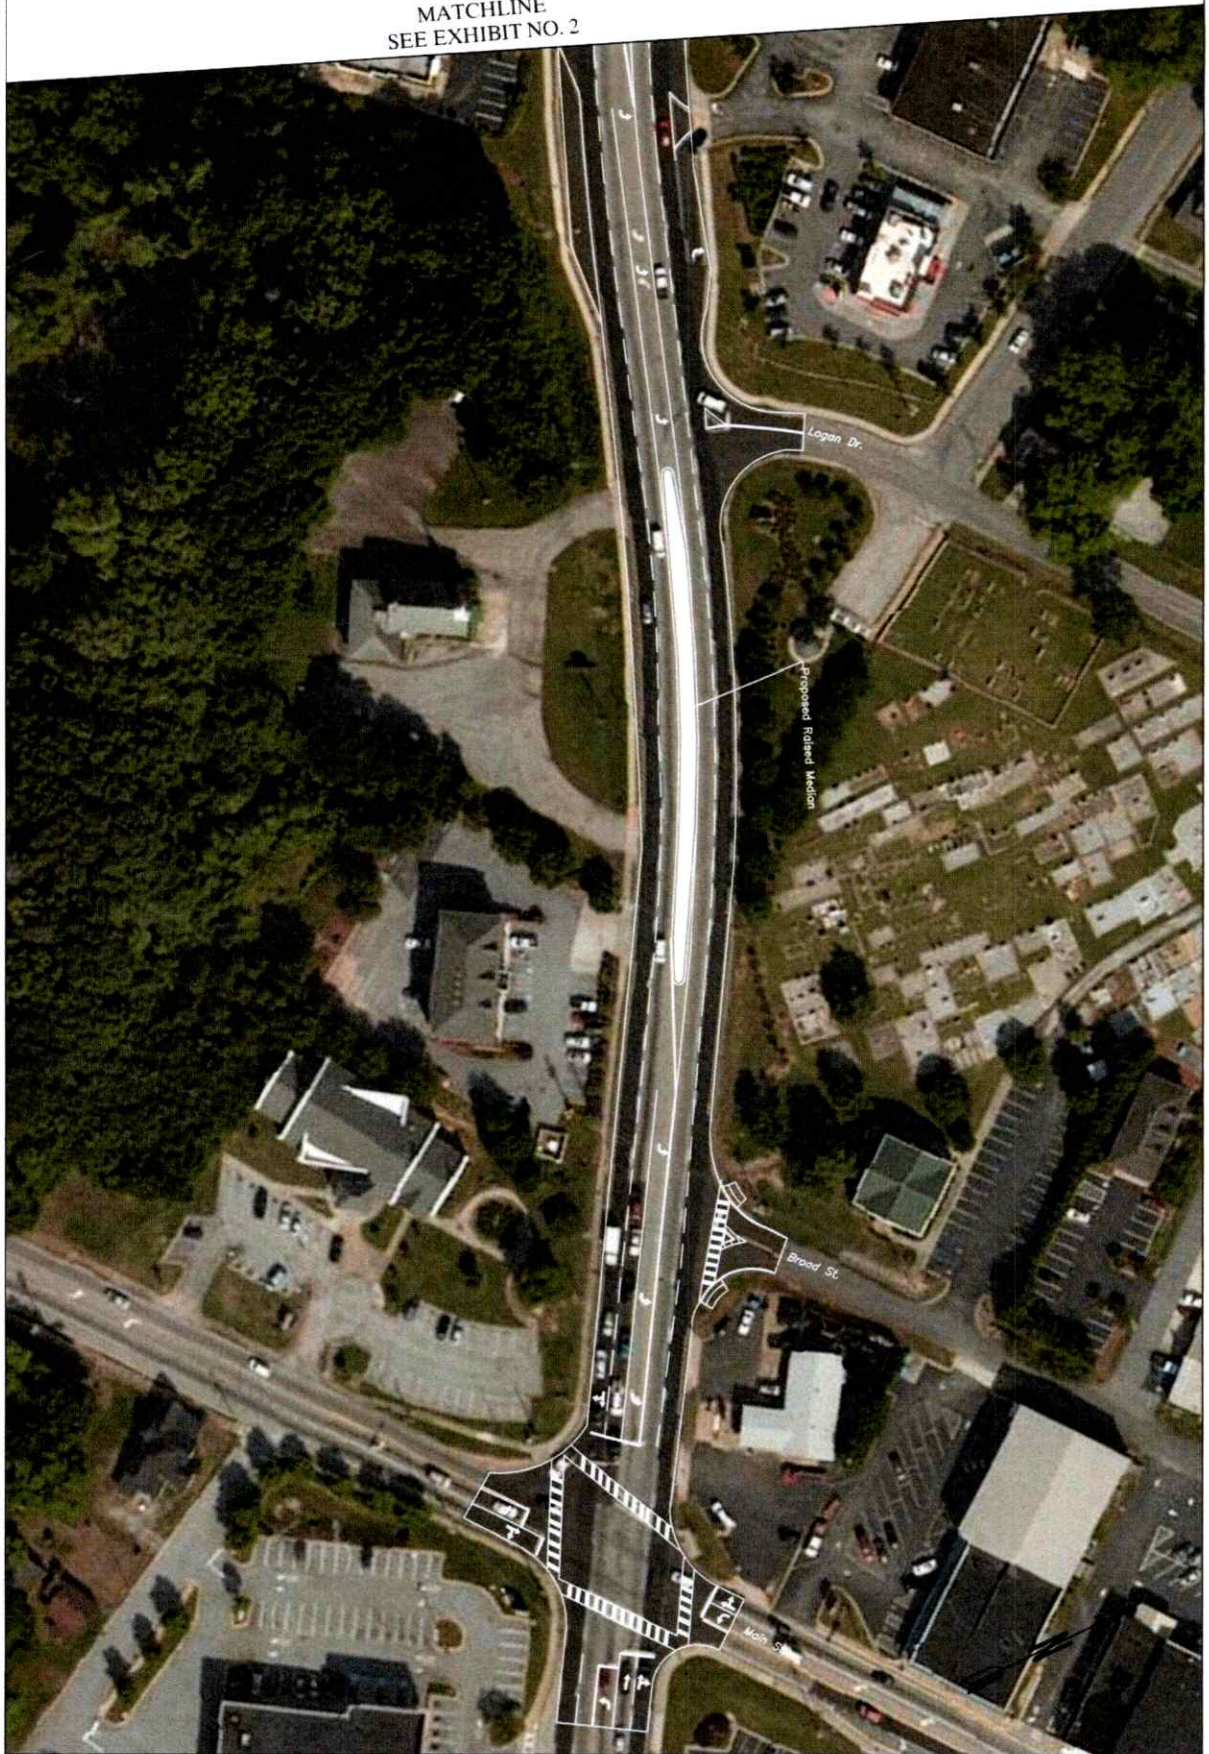

SCALE: 1" = 80'
CHECKED BY: RR
DRAWN BY: TC
DATE: 9/30/2020

Keck+Wood
COLLABORATION BY DESIGN
keckwood.com

Publix Shopping Center at US 78
Traffic Signal Addition
Concept Study
JOB NUMBER: 201250

0 80' 160'
SCALE: 1" = 80'

EXHIBIT
NO.
3