



PLOT DATE: May 16, 2025 -- 9:59am FILE: D:\City of Los Altos\100% DWG\PLAN_04_EL MONTE.dwg

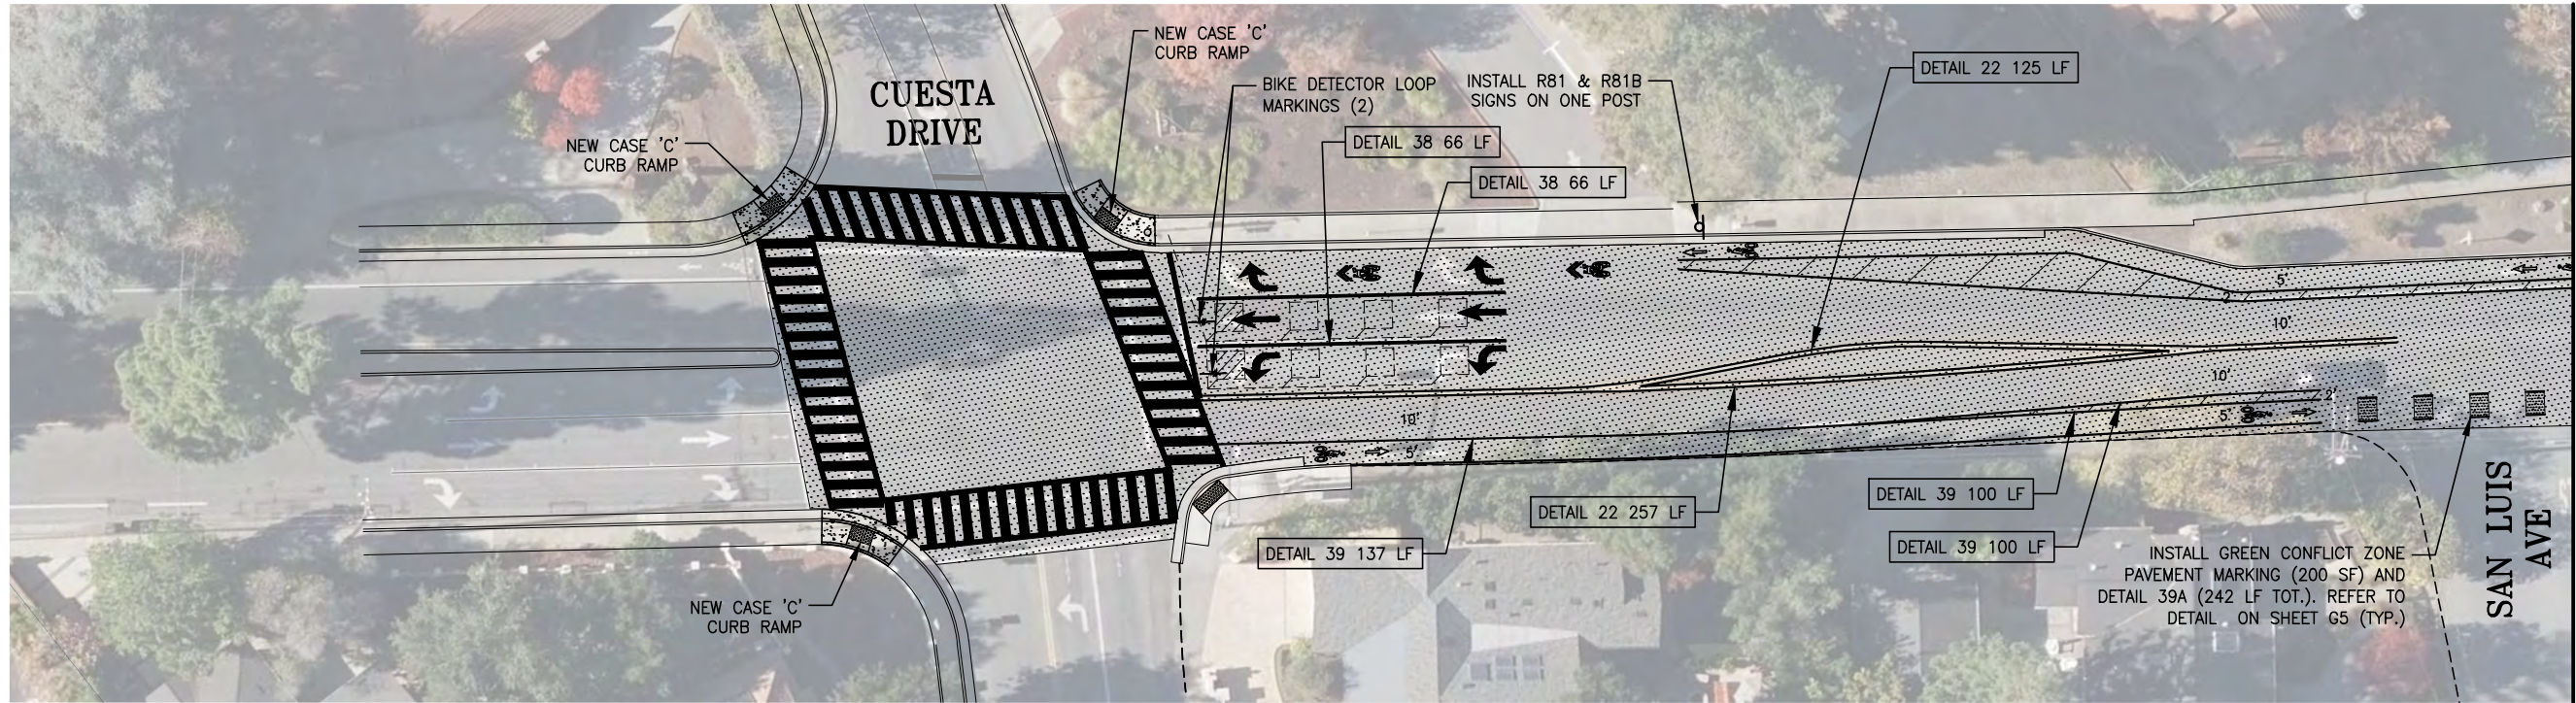

MATCHLINE (SEE BELOW)

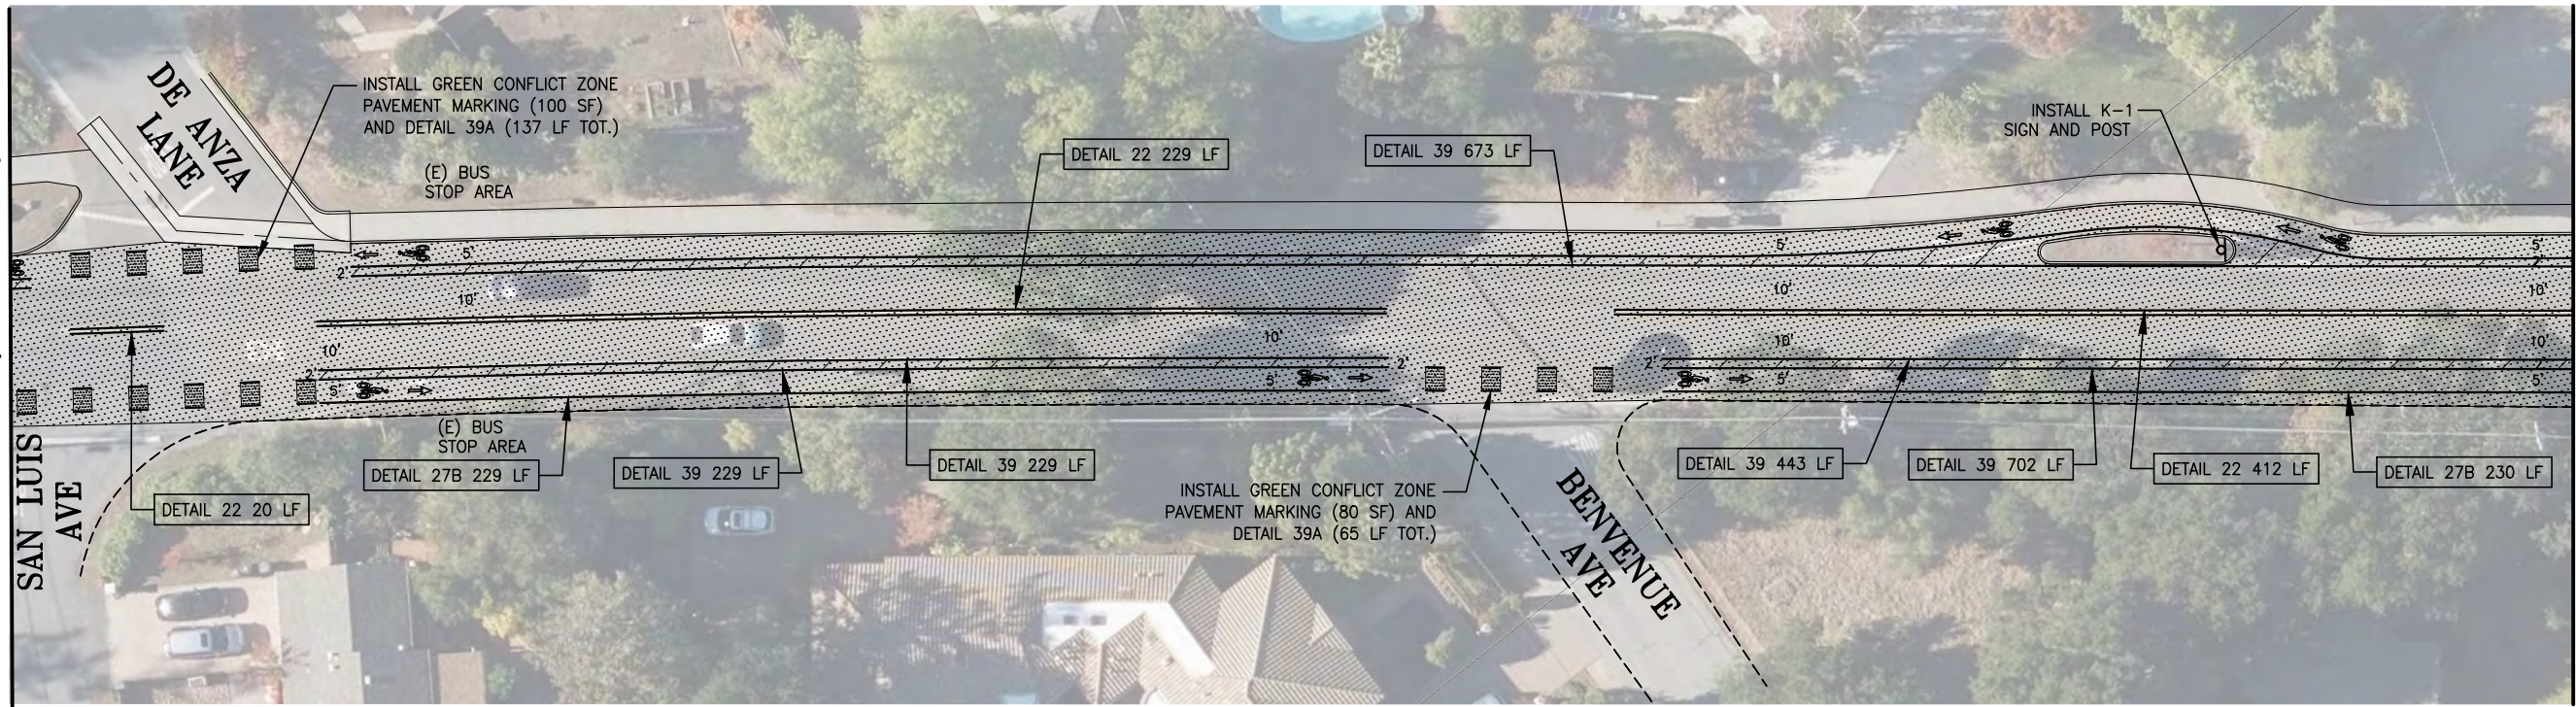

MATCHLINE (SEE NEXT SHEET)

S. EL MONTE AVENUE

FROM CUESTA DRIVE TO CLARK AVENUE
SCALE: 1" = 20'


NOTES:

1. REFER TO SHEET G5 FOR PAVEMENT MARKING AND STRIPING DETAILS

LEGEND & QUANTITY TABLE			
	4" HMA BASE REPAIR	400 SF	45 SY
	MICROSURFACE	145,736 SF	16,193 SY

NOTE:

ALL TRAFFIC STRIPES AND PAVEMENT MARKINGS SHALL BE THERMOPLASTIC.

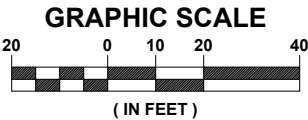

No.	DATE	REVISION	BY	APPD
1				
2				
3				
4				

AIM
ENGINEERING
CONSULTANTS INC.
5421 SUNOL BLVD. STE-10-256
PLEASANTON, CALIFORNIA 94566




CITY OF LOS ALTOS 2025 PAVEMENT REHABILITATION PROJECT S. EL MONTE AVE - FROM CUESTA DRIVE TO CLARK AVE PUBLIC WORKS DEPARTMENT			
APPROVED -- PRINCIPAL ENGINEER	DATE	RECOMMENDED -- PROJECT MANAGER	DATE XX / XX / 202X

CITY PROJECT: PWC XXXX	SCALE: AS SHOWN	DRAWING: C12 SHEET 17 OF 20
FEDERAL PROJECT:		
DESIGNED BY: WPM	CHECKED BY: DA	
DRAWN BY: WPM	DATE: APRIL 2025	


PLOT DATE: May 16, 2025 -- 9:59am FILE: D:\City of Los Altos\100% DWG\PLAN_04_EL MONTE.dwg

MATCHLINE (SEE PREVIOUS SHEET)

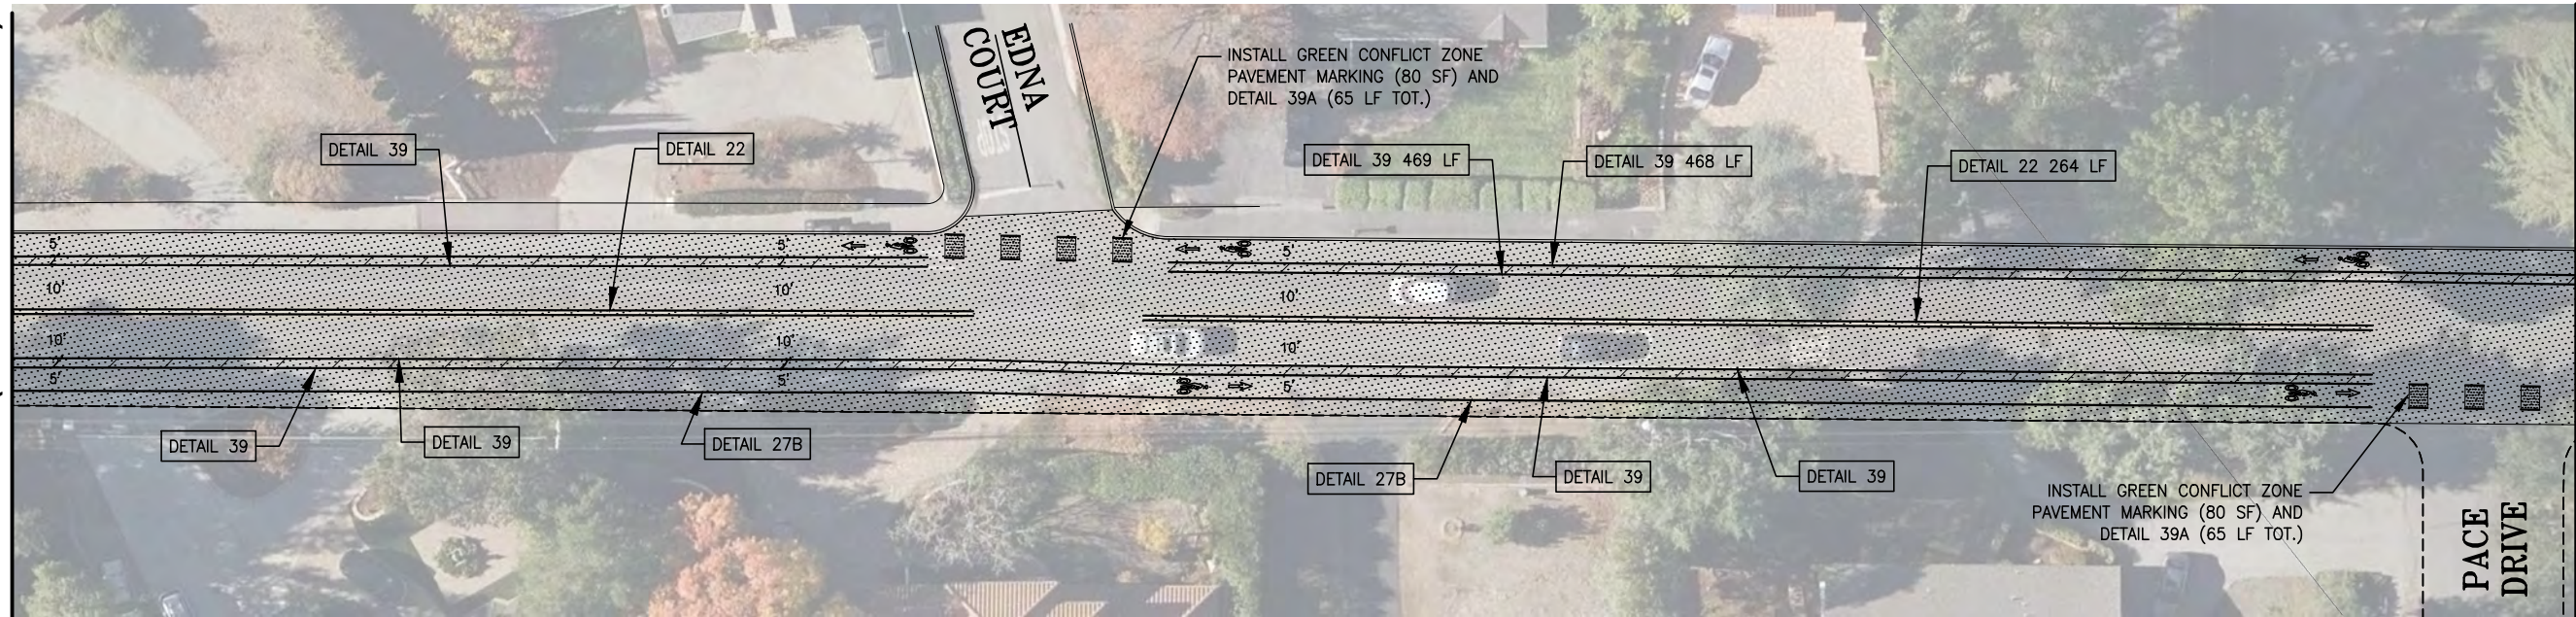


MATCHLINE (SEE BELOW)

MATCHLINE (SEE ABOVE)

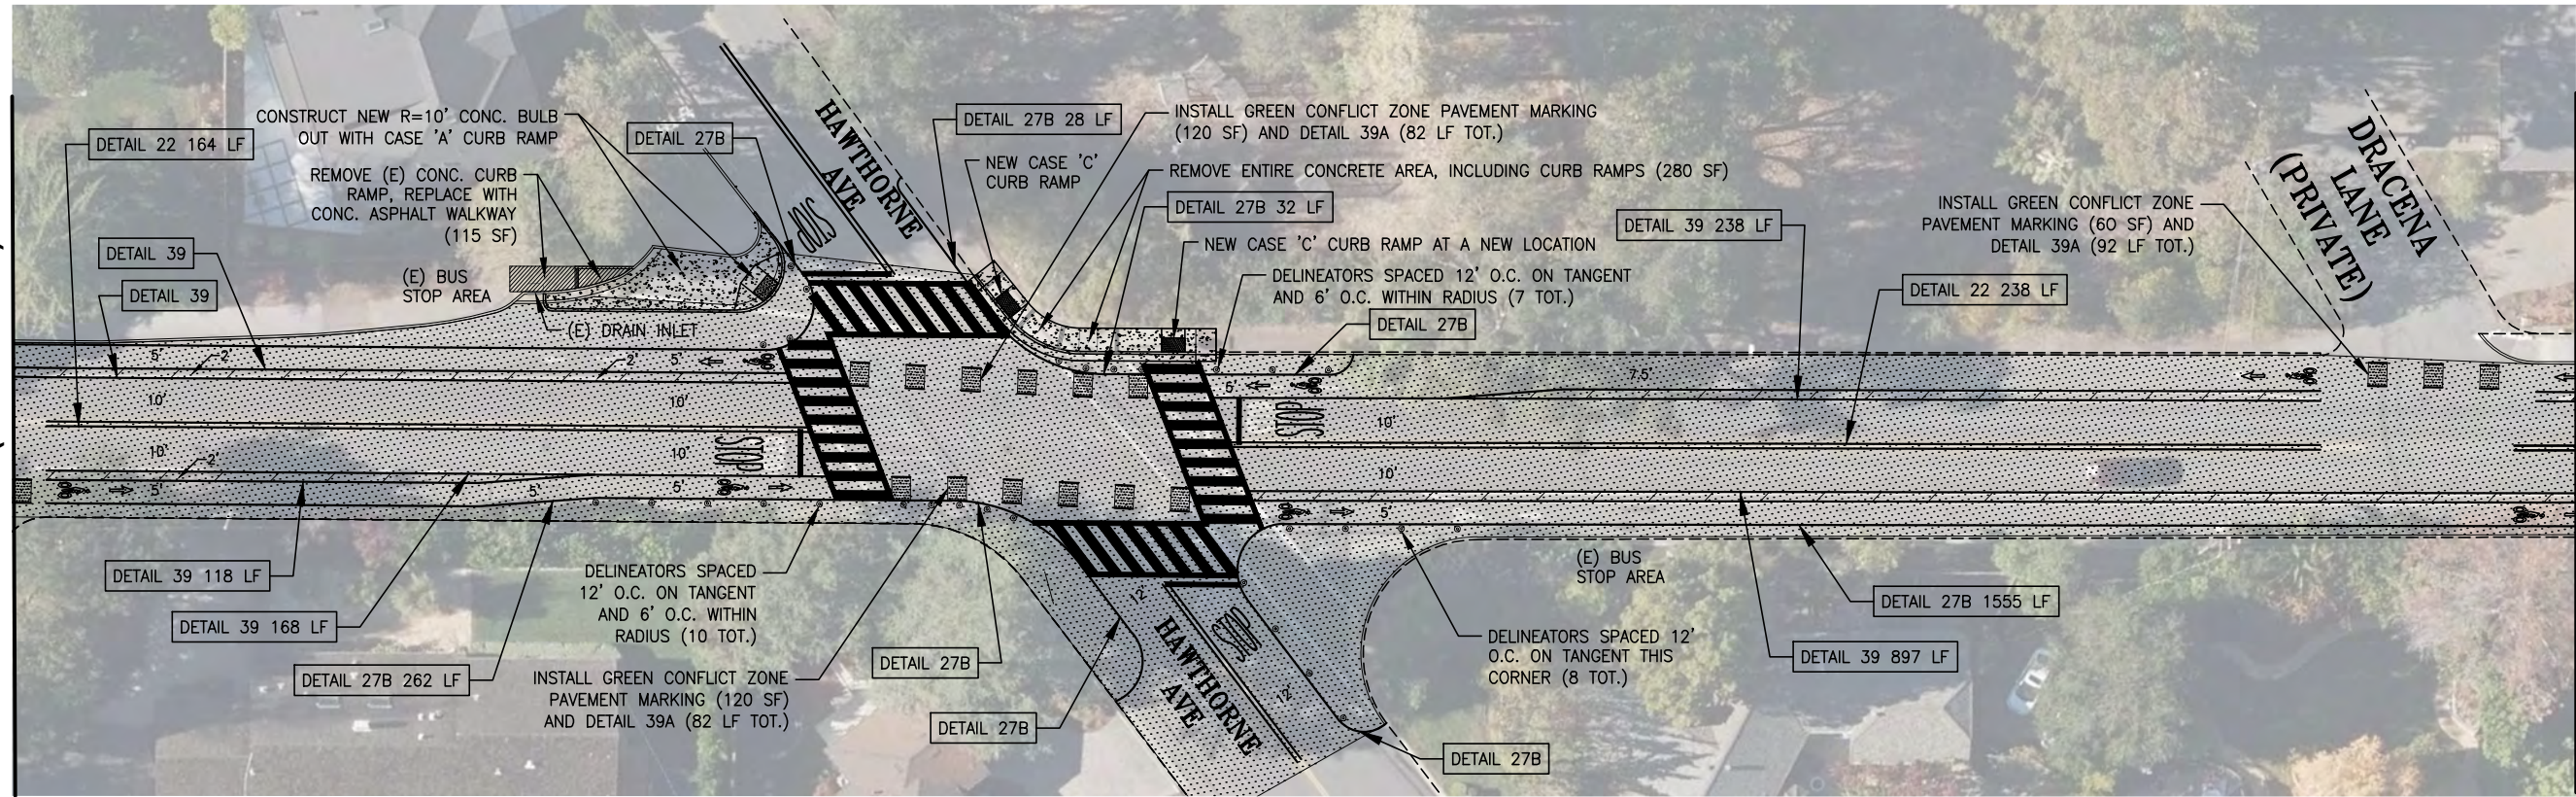

MATCHLINE (SEE NEXT SHEET)

S. EL MONTE AVENUE
FROM CUESTA DRIVE TO CLARK AVENUE
SCALE: 1" = 20'

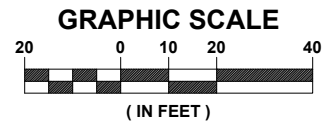

No.	DATE	REVISION	BY	APPD
△				
△				
△				
△				

AIM
ENGINEERING
CONSULTANTS INC.
5421 SUNOL BLVD. STE-10-256
PLEASANTON, CALIFORNIA 94566

AIM
Engineering Consultants

CITY OF LOS ALTOS
2025 PAVEMENT REHABILITATION PROJECT
S. EL MONTE AVE - FROM CUESTA DRIVE TO CLARK AVE
PUBLIC WORKS DEPARTMENT

APPROVED -- PRINCIPAL ENGINEER

DATE

RECOMMENDED -- PROJECT MANAGER

DATE
XX / XX / 202X

CITY PROJECT:
PWC XXXX

FEDERAL PROJECT:

DESIGNED BY:
WPM

CHECKED BY:
DA

DRAWN BY:
WPM

DATE:
APRIL 2025

SCALE:
AS SHOWN

0 1" 1"

NOTE: VERIFY SCALE.
BAR IS ONE INCH ON
ORIGINAL DRAWING.
ADJUST SCALES
ACCORDINGLY IF BAR
IS NOT ONE INCH.


DRAWING:

C13

SHEET 18 OF 20


PLOT DATE: May 16, 2025 -- 10:03am FILE: D:\City of Los Altos\100% DWG\PLAN_04_EL_MONTE.dwg

MATCHLINE (SEE PREVIOUS SHEET)

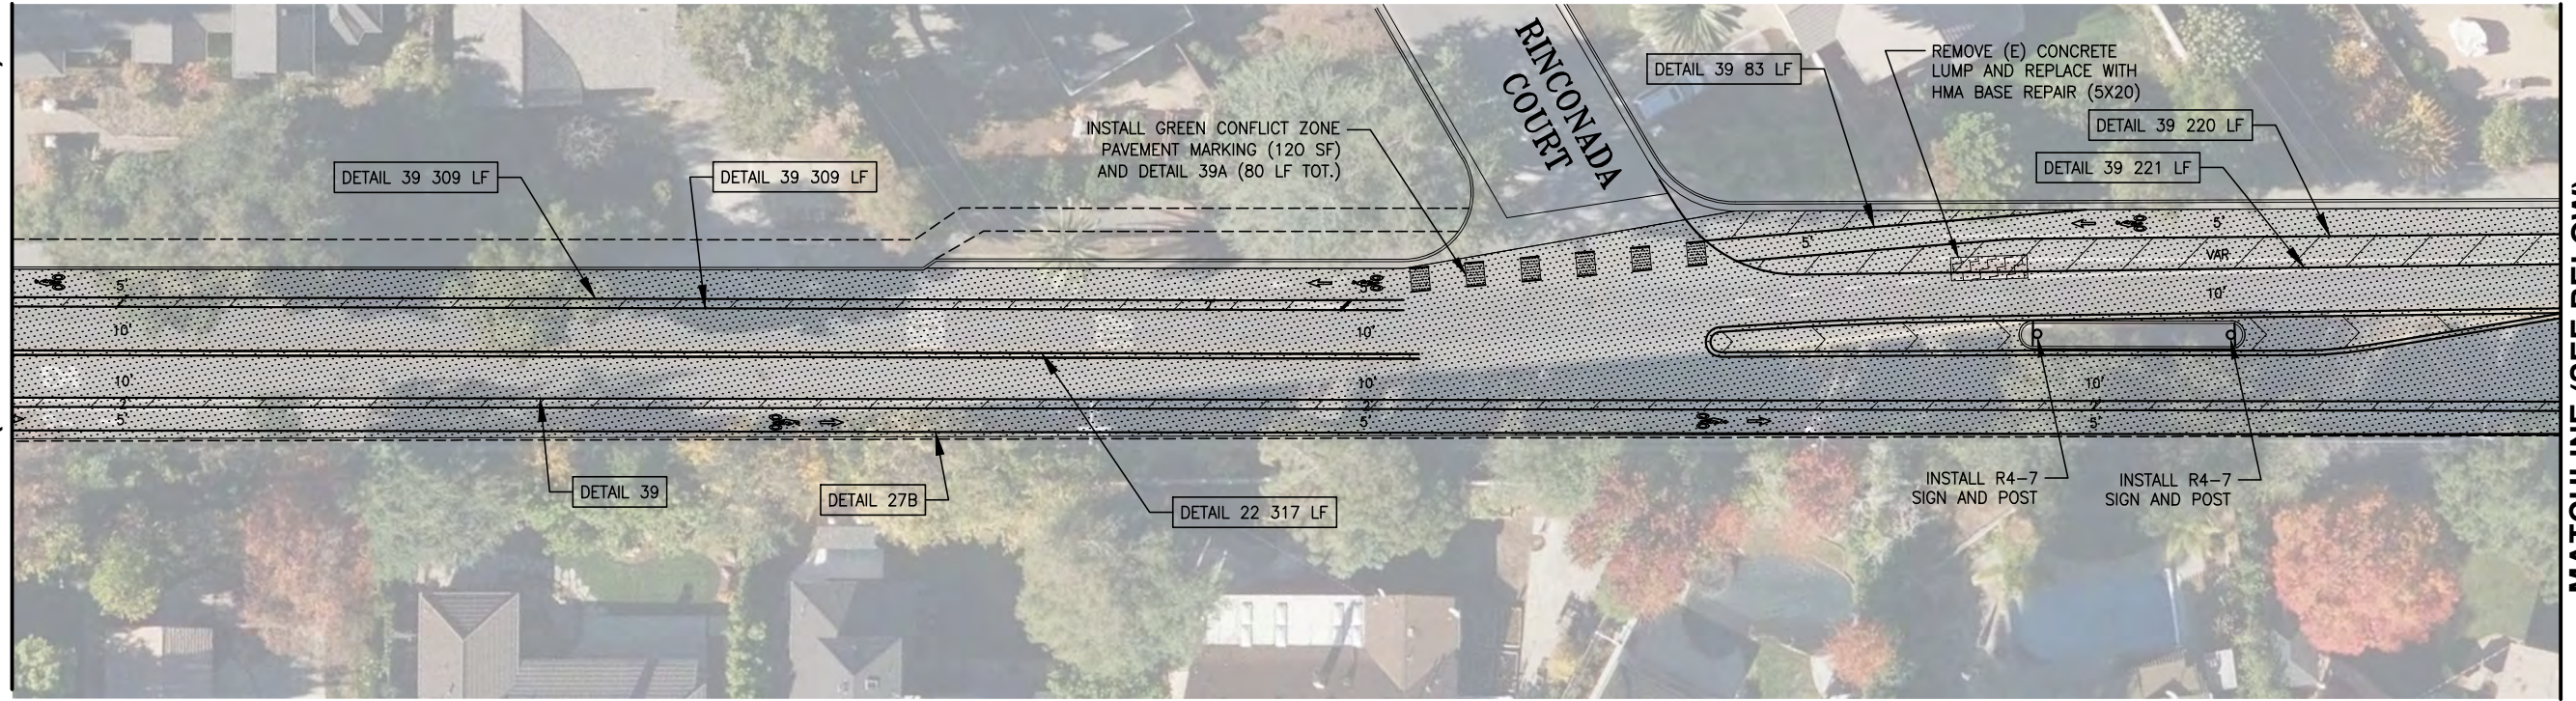


MATCHLINE (SEE BELOW)

MATCHLINE (SEE ABOVE)

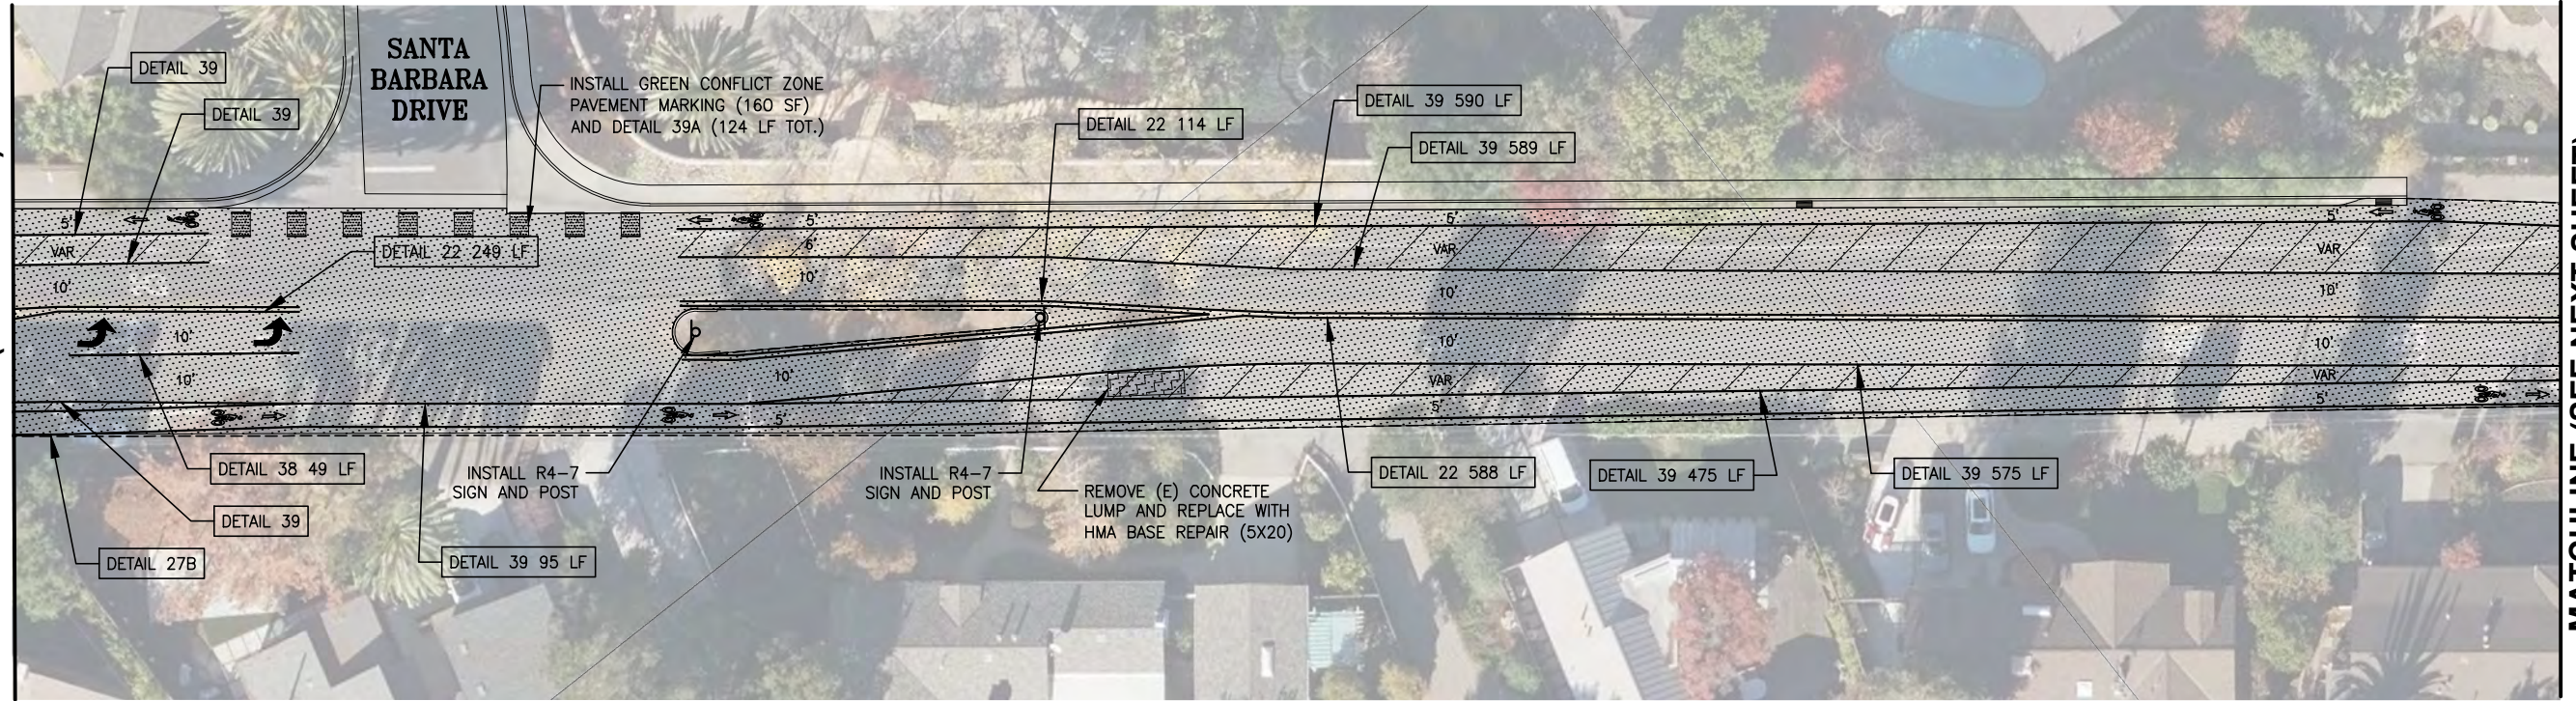

MATCHLINE (SEE NEXT SHEET)

S. EL MONTE AVENUE
FROM CUESTA DRIVE TO CLARK AVENUE
SCALE: 1" = 20'

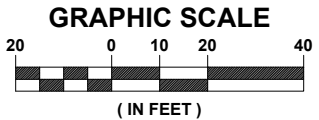

No.	DATE	REVISION	BY	APPD
△				
△				
△				
△				

AIM
ENGINEERING
CONSULTANTS INC.
5421 SUNOL BLVD. STE-10-256
PLEASANTON, CALIFORNIA 94566

CITY OF LOS ALTOS
2025 PAVEMENT REHABILITATION PROJECT
S. EL MONTE AVE - FROM CUESTA DRIVE TO CLARK AVE
PUBLIC WORKS DEPARTMENT

APPROVED -- PRINCIPAL ENGINEER

DATE

RECOMMENDED -- PROJECT MANAGER

DATE
XX / XX / 202X

CITY PROJECT:
PWC XXXX

FEDERAL PROJECT:

DESIGNED BY:
WPM

CHECKED BY:
DA

DRAWN BY:
WPM

DATE:
APRIL 2025

SCALE:
AS SHOWN

0 1" 1"
NOTE: VERIFY SCALE.
BAR IS ONE INCH ON
ORIGINAL DRAWING.
ADJUST SCALES
ACCORDINGLY IF BAR
IS NOT ONE INCH.


DRAWING:

C14


SHEET 19 OF 20

PLOT DATE: May 16, 2025 -- 10:03am FILE: D:\City of Los Altos\100% DWG\PLAN_04_EL_MONTE.dwg

MATCHLINE (SEE ABOVE)

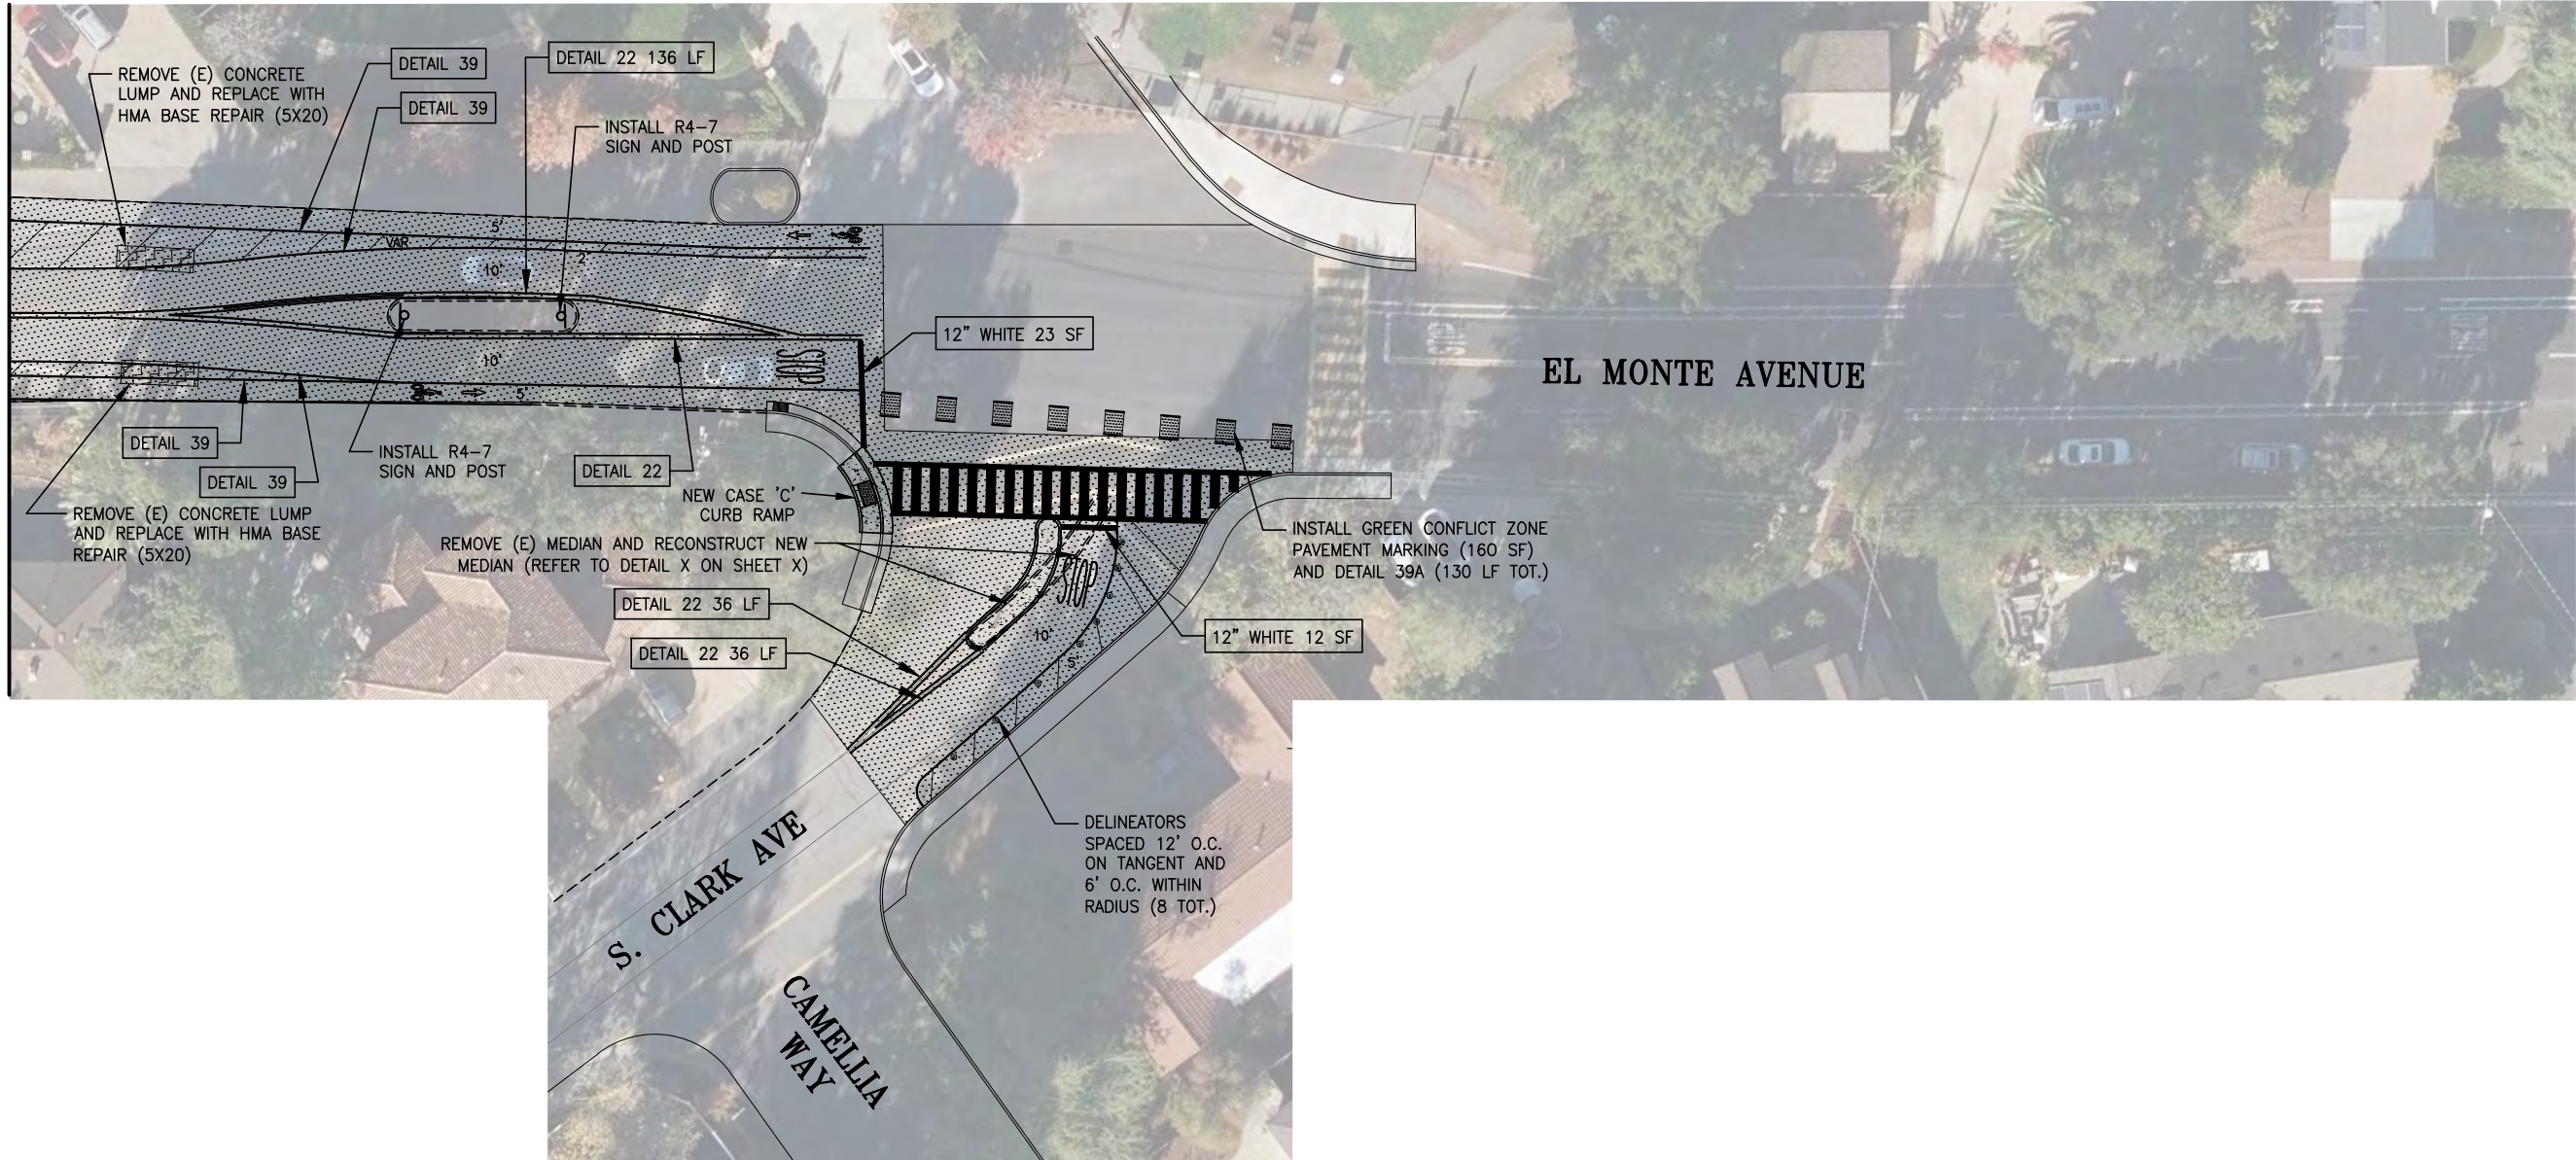

S. EL MONTE AVENUE
 FROM CUESTA DRIVE TO CLARK AVENUE
 SCALE: 1" = 20'

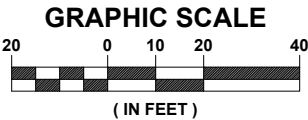

No.	DATE	REVISION	BY	APPD
△				
△				
△				
△				

AIM
ENGINEERING
CONSULTANTS INC.
 5421 SUNOL BLVD. STE-10-256
 PLEASANTON, CALIFORNIA 94566



CITY OF LOS ALTOS
 2025 PAVEMENT REHABILITATION PROJECT
S. EL MONTE AVE - FROM CUESTA DRIVE TO CLARK AVE
PUBLIC WORKS DEPARTMENT

APPROVED -- PRINCIPAL ENGINEER

DATE

RECOMMENDED -- PROJECT MANAGER

DATE
XX / XX / 202X

CITY PROJECT:
PWC XXXX

FEDERAL PROJECT:

DESIGNED BY:
WPM

DRAWN BY:
WPM

CHECKED BY:
DA

DATE:
APRIL 2025

SCALE:
AS SHOWN

0 1"
 NOTE: VERIFY SCALE.
 BAR IS ONE INCH ON
 ORIGINAL DRAWING.
 ADJUST SCALES
 ACCORDINGLY IF BAR
 IS NOT ONE INCH.

DRAWING:

C15

SHEET 20 OF 20