


FILE: C:\Users\bmiller\Desktop\AIM Engineering\City of Los Altos\DWG - April 5 2025\PLAN_05_GRANT_AVE.dwg
PLOT DATE: May 04, 2025 - 4:36pm

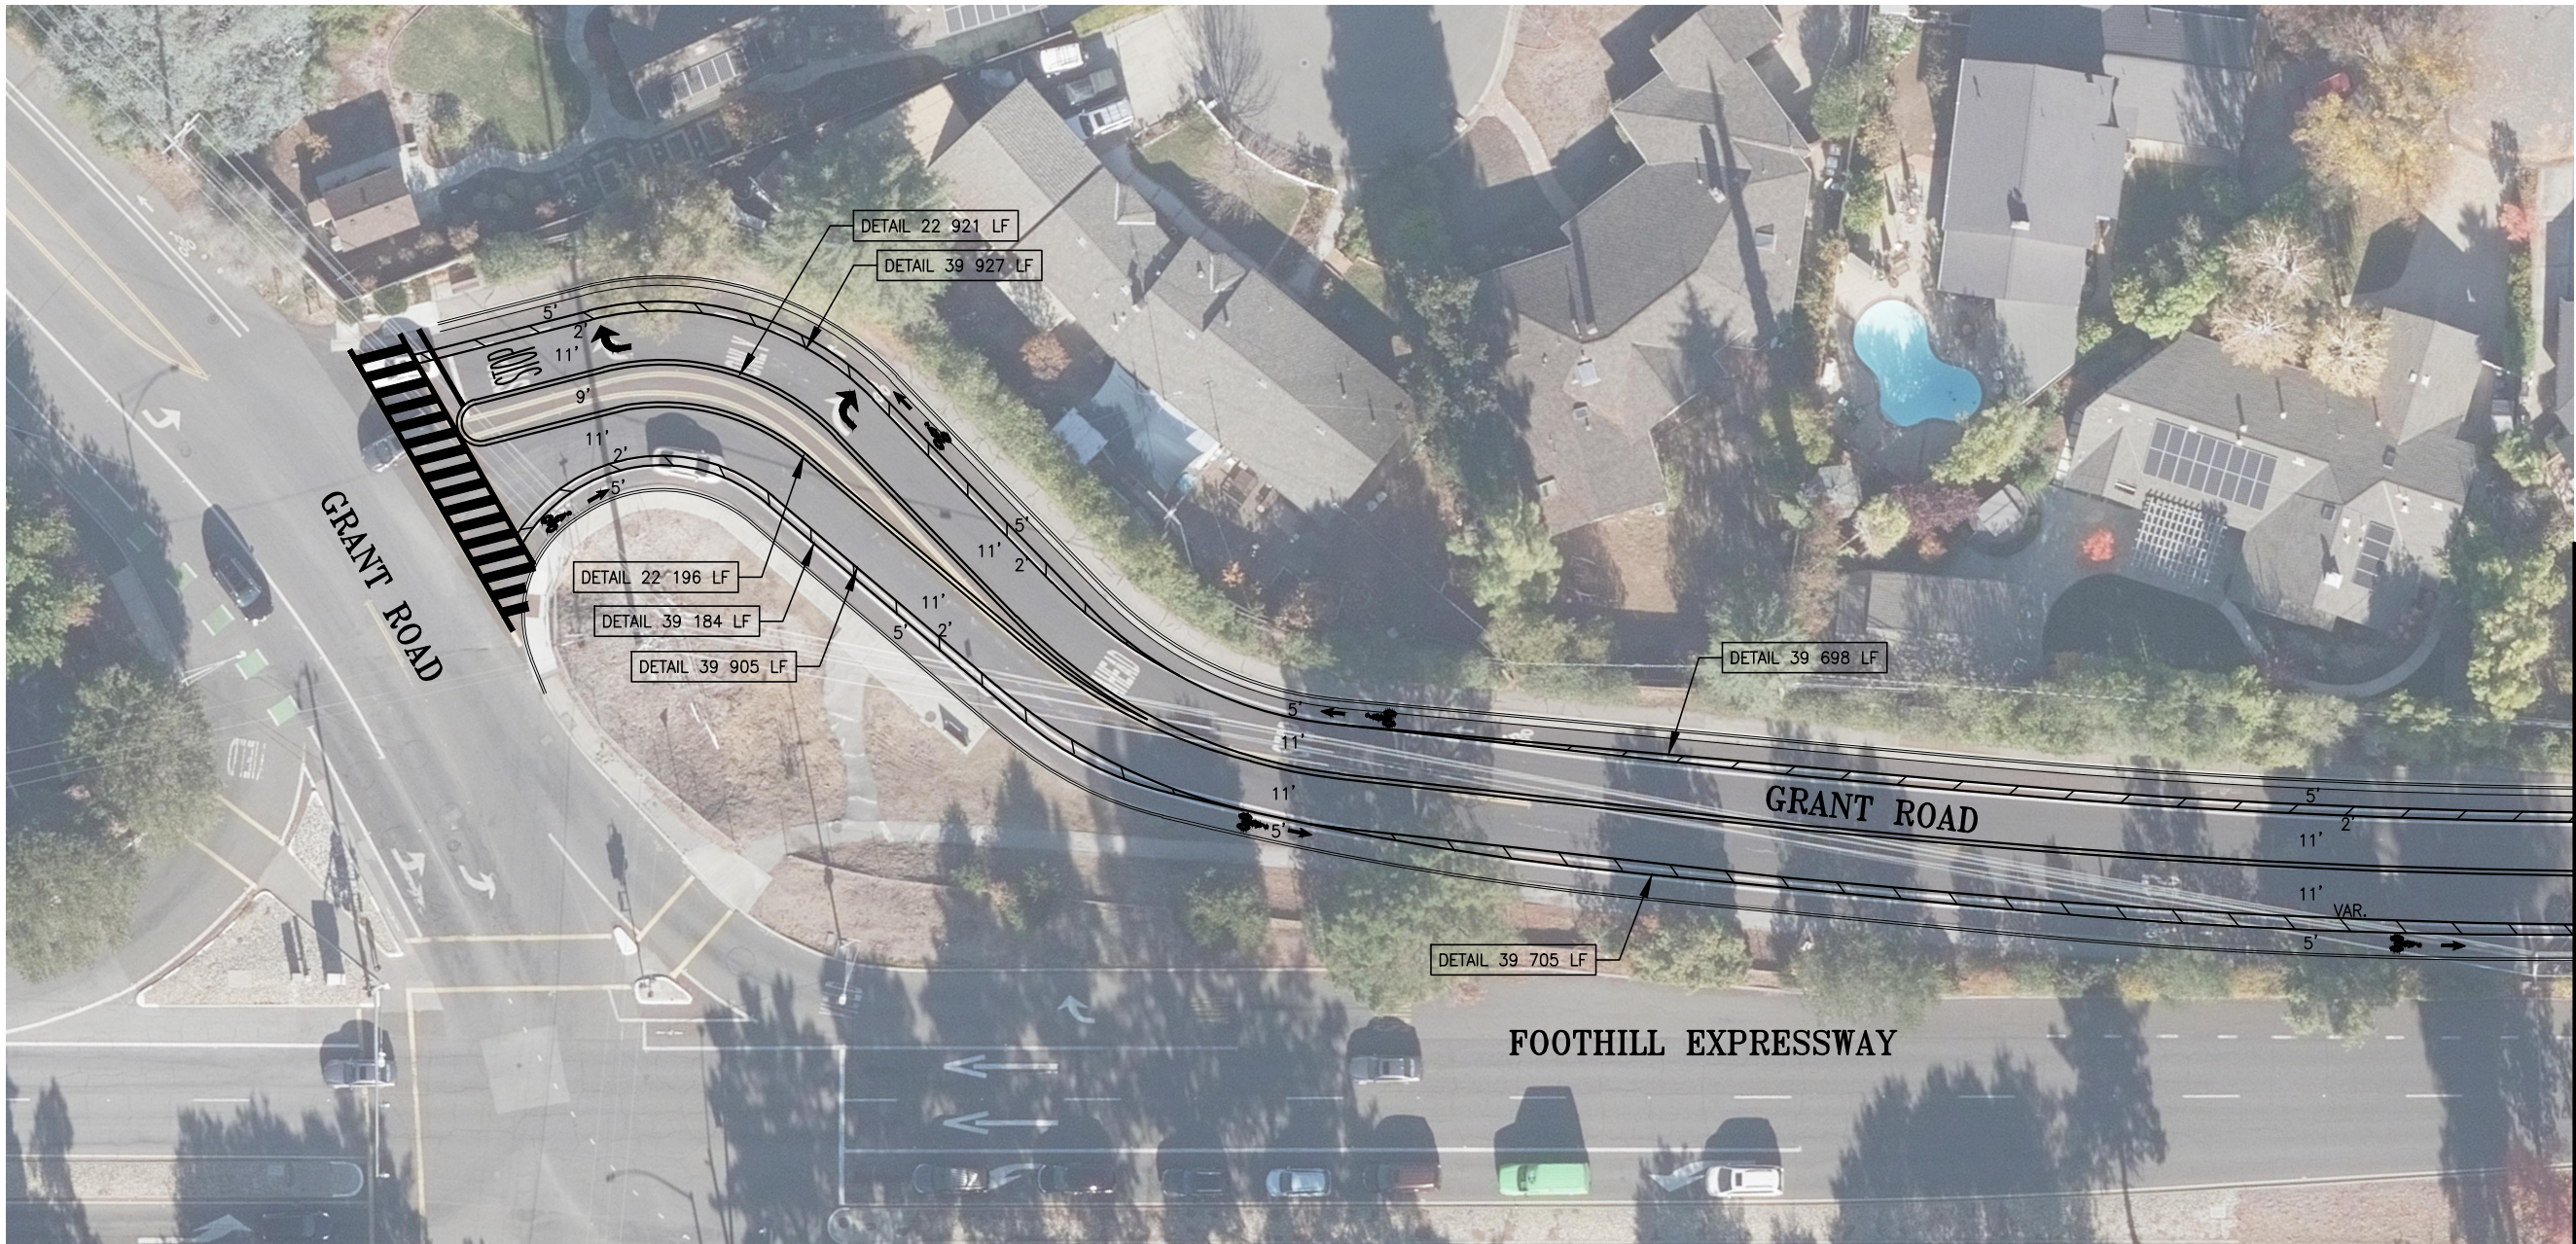


MATCHLINE (SEE NEXT SHEET)

LEGEND & QUANTITY TABLE			
	4" HMA BASE REPAIR	SF	SY
	MICROSURFACE	SF	SY
	PARKLET AREA		

NOTE:
ALL TRAFFIC STRIPES AND PAVEMENT MARKINGS SHALL BE THERMOPLASTIC.

GRANT ROAD

FROM FOOTHILL EXPRESS TO HOMESTEAD ROAD
SCALE: 1" = 20'

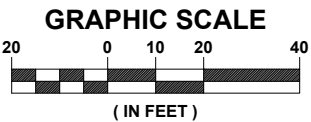

No.	DATE	REVISION	BY	APPD
△				
△				
△				
△				

AIM
ENGINEERING
CONSULTANTS INC.
5421 SUNOL BLVD. STE-10-256
PLEASANTON, CALIFORNIA 94566

AIM
Engineering Consultants

CITY OF LOS ALTOS
2025 PAVEMENT REHABILITATION PROJECT
GRANT ROAD - FOOTHILL EXPRESSWAY TO HOMESTEAD ROAD
PUBLIC WORKS DEPARTMENT

APPROVED -- PRINCIPAL ENGINEER
DATE
RECOMMENDED -- PROJECT MANAGER
DATE XX / XX / 202X


CITY PROJECT: PWC XXXX
FEDERAL PROJECT:
DESIGNED BY: WPM
CHECKED BY: DA
DRAWN BY: WPM
DATE: APRIL 2025

SCALE: AS SHOWN
0 1"
NOTE: VERIFY SCALE. BAR IS ONE INCH ON ORIGINAL DRAWING. ADJUST SCALES ACCORDINGLY IF BAR IS NOT ONE INCH.

DRAWING:
CX
SHEET 8 OF 20

PLOT DATE: May 04, 2025 -- 4:39pm FILE: C:\Users\bmliller\Desktop\AIM Engineering\City of Los Altos\DWG - April 5 2025\PLAN_05_GRANT AVE.dwg


MATCHLINE (SEE PREVIOUS SHEET)

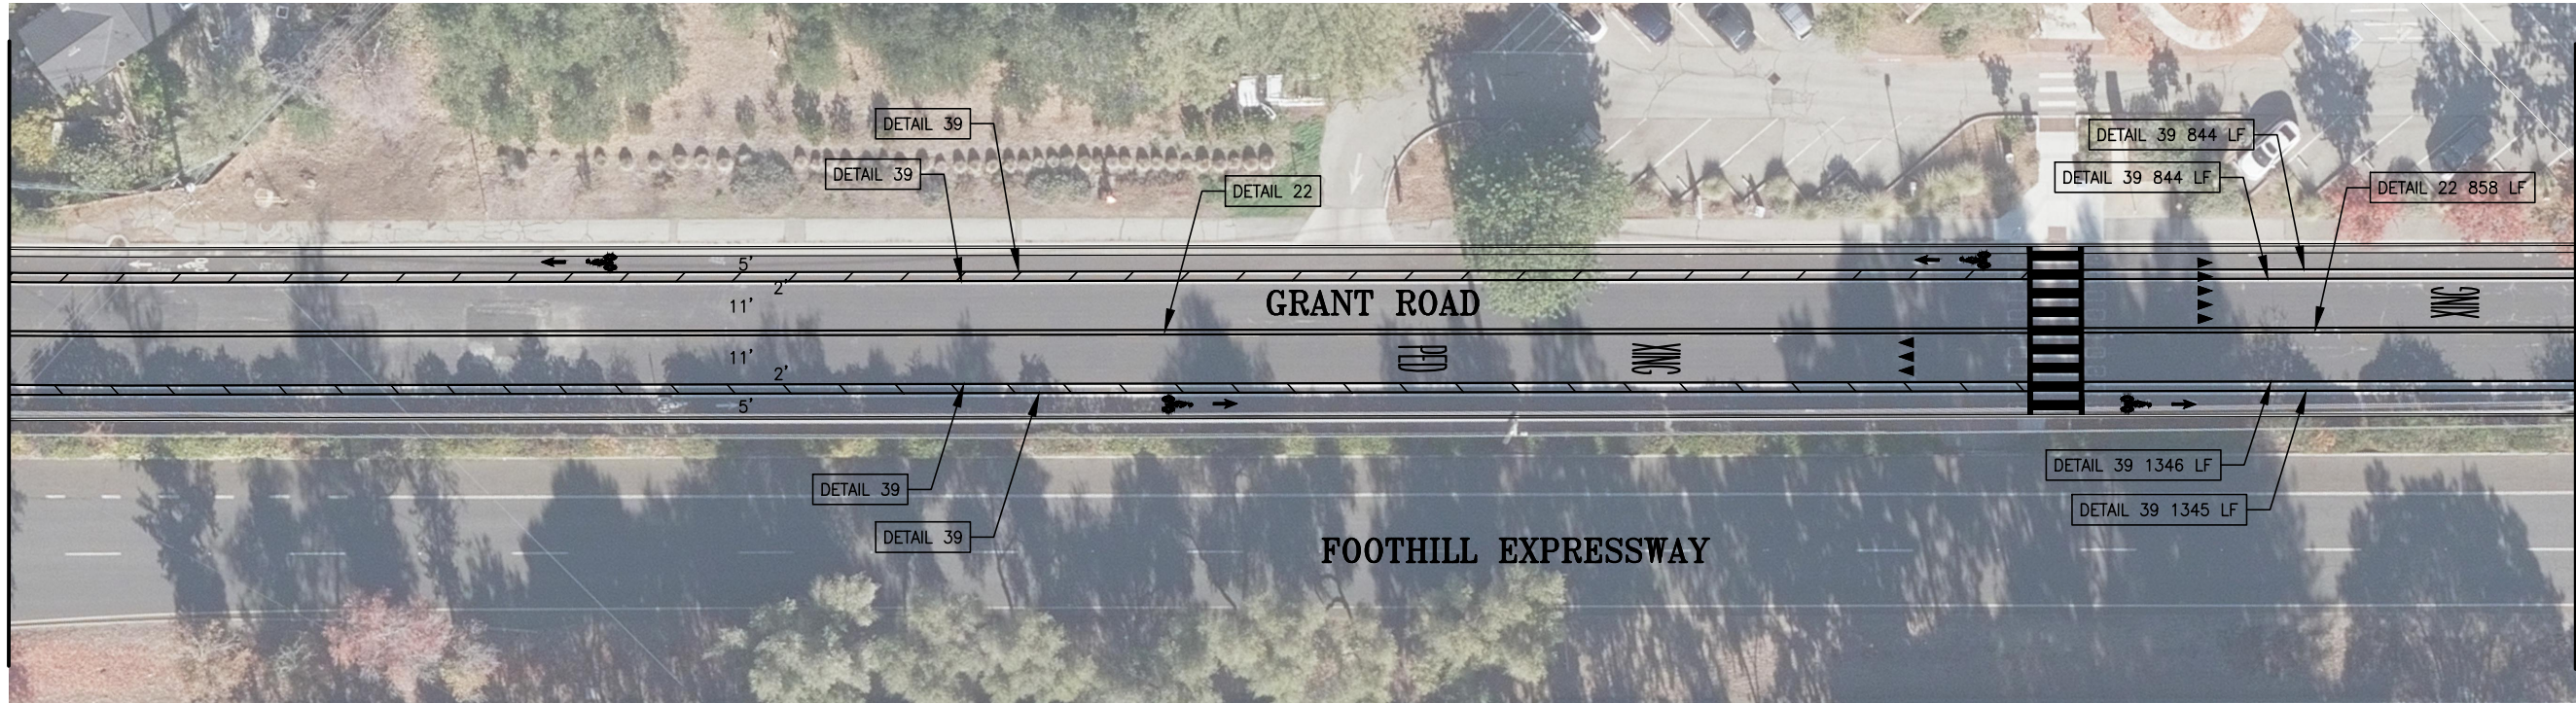

MATCHLINE (SEE NEXT SHEET)

NOTE:
ALL TRAFFIC STRIPES AND PAVEMENT
MARKINGS SHALL BE THERMOPLASTIC.

GRANT ROAD
FROM FOOTHILL EXPRESS TO HOMESTEAD ROAD
SCALE: 1" = 20'

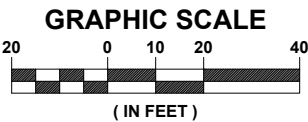

No.	DATE	REVISION	BY	APPD
△				
△				
△				
△				

AIM
ENGINEERING
CONSULTANTS INC.
5420 SUNOL BLVD. STE-10-256
PLEASANTON, CALIFORNIA 94566



CITY OF LOS ALTOS
2025 PAVEMENT REHABILITATION PROJECT
GRANT ROAD - FOOTHILL EXPRESSWAY TO HOMESTEAD ROAD
PUBLIC WORKS DEPARTMENT

APPROVED -- PRINCIPAL ENGINEER

DATE

RECOMMENDED -- PROJECT MANAGER

DATE
XX / XX / 202X

CITY PROJECT:
PWC XXXX

FEDERAL PROJECT:

DESIGNED BY:
WPM

CHECKED BY:
DA

DRAWN BY:
WPM

DATE:
APRIL 2025

SCALE:
AS SHOWN

0 1" 40

NOTE: VERIFY SCALE.
BAR IS ONE INCH ON
ORIGINAL DRAWING.
ADJUST SCALES
ACCORDINGLY IF BAR
IS NOT ONE INCH.

DRAWING:
CX


SHEET 8 OF 20

PLOT DATE: May 04, 2025 -- 4:39pm FILE: C:\Users\bmler\Desktop\AIM Engineering\City of Los Altos\DWG - April 5 2025\PLAN_05_GRANT AVE.dwg

MATCHLINE (SEE ABOVE)




MATCHLINE (SEE BELOW)

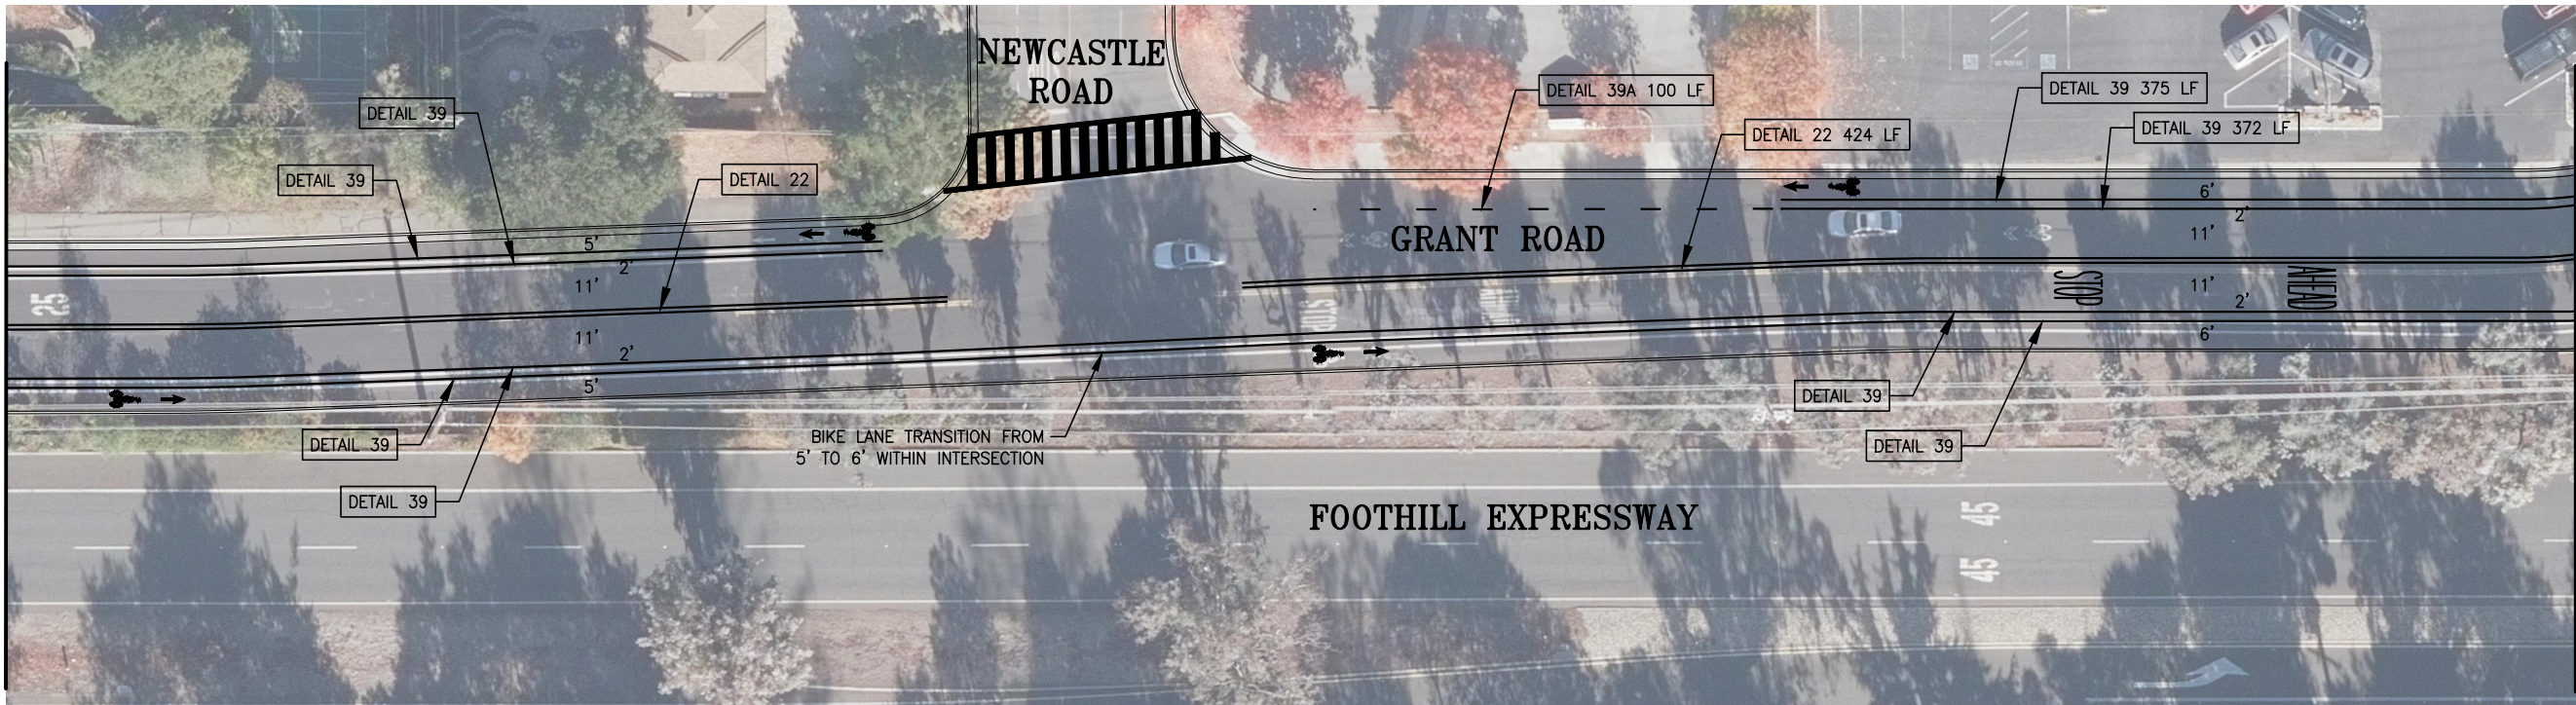

MATCHLINE (SEE NEXT SHEET)

NOTE:
ALL TRAFFIC STRIPES AND PAVEMENT MARKINGS SHALL BE THERMOPLASTIC.

GRANT ROAD
FROM FOOTHILL EXPRESS TO HOMESTEAD ROAD
SCALE: 1" = 20'

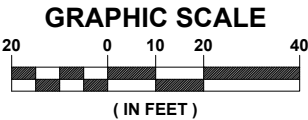

No.	DATE	REVISION	BY	APPD
△				
△				
△				
△				

AIM
ENGINEERING
CONSULTANTS INC.
54211 SUNOL BLVD. STE-10-256
PLEASANTON, CALIFORNIA 94566



CITY OF LOS ALTOS
2025 PAVEMENT REHABILITATION PROJECT
GRANT ROAD - FOOTHILL EXPRESSWAY TO HOMESTEAD ROAD
PUBLIC WORKS DEPARTMENT

APPROVED -- PRINCIPAL ENGINEER

DATE

RECOMMENDED -- PROJECT MANAGER

DATE

XX / XX / 202X

CITY PROJECT:
PWC XXXX

FEDERAL PROJECT:

DESIGNED BY:
WPM

DRAWN BY:
WPM

CHECKED BY:
DA

DATE:
APRIL 2025

SCALE:
AS SHOWN


0 1"
NOTE: VERIFY SCALE.
BAR IS ONE INCH ON
ORIGINAL DRAWING.
ADJUST SCALES
ACCORDINGLY IF BAR
IS NOT ONE INCH.

DRAWING:

CX


SHEET 8 OF 20

PLOT DATE: May 04, 2025 -- 4:40pm FILE: C:\Users\bmler\Desktop\AIM Engineering\City of Los Altos\DWG - April 5 2025\PLAN_05_GRANT AVE.dwg

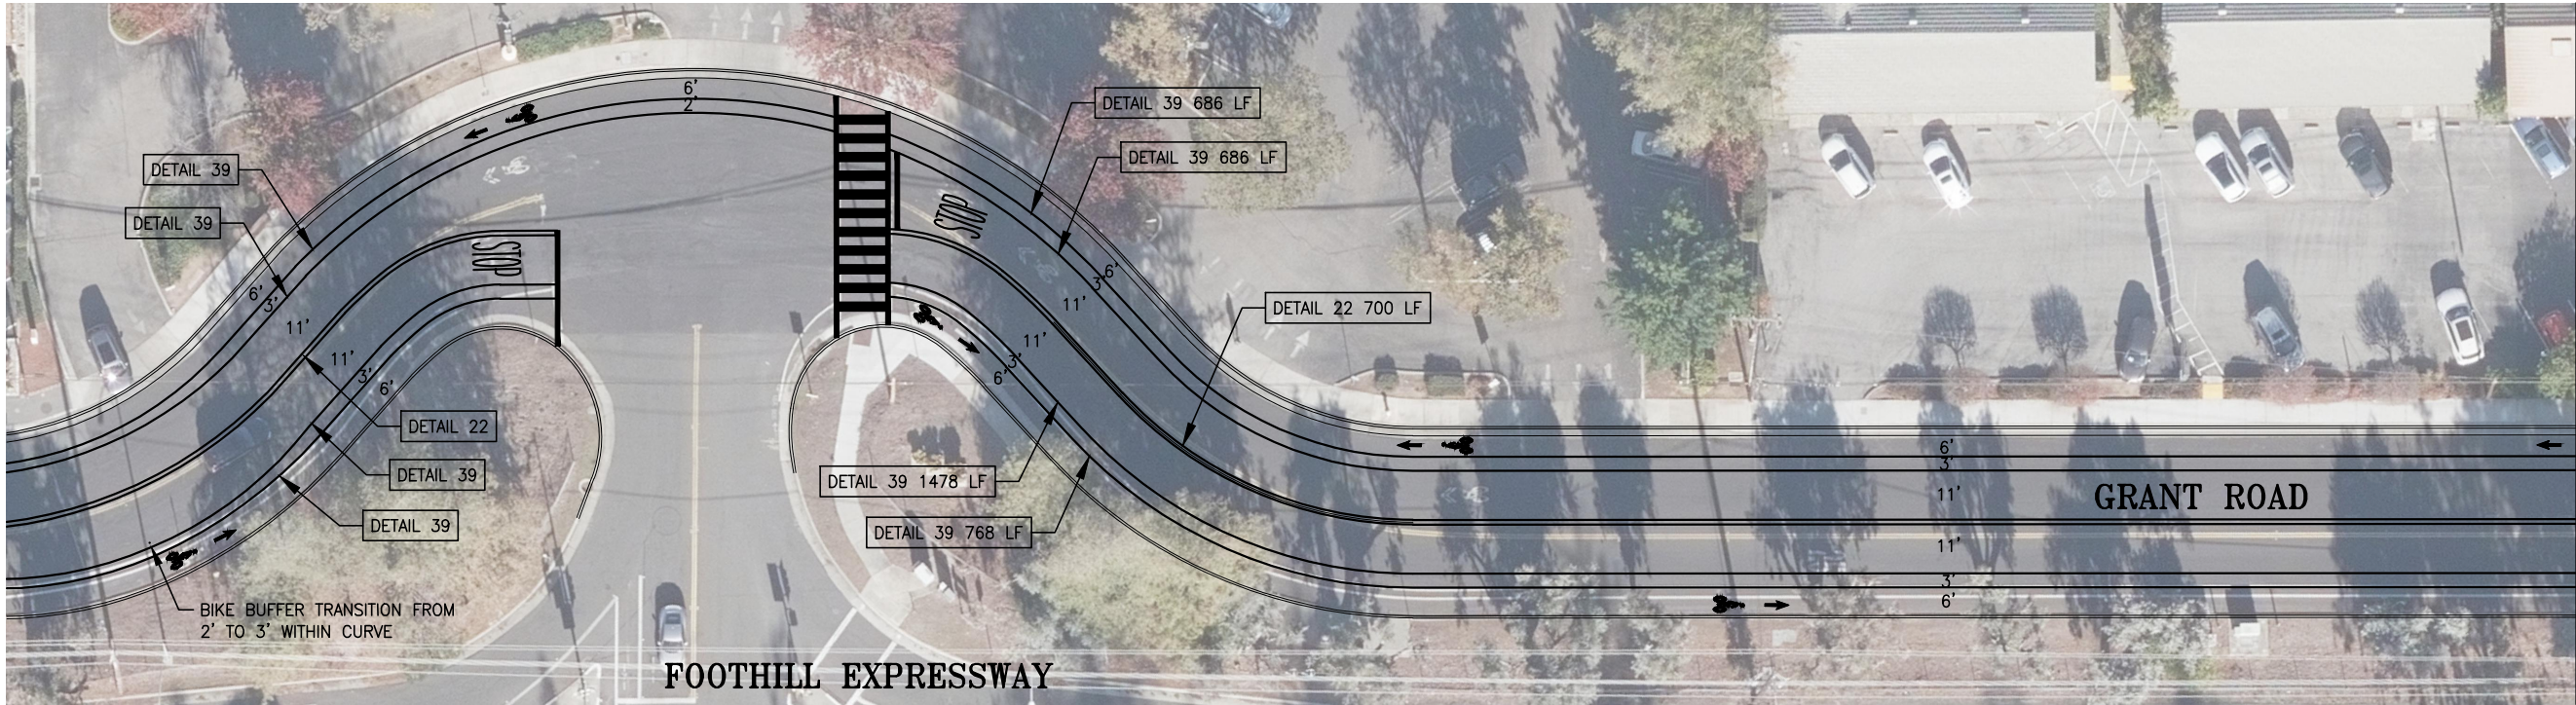

NOTE:
ALL TRAFFIC STRIPES AND PAVEMENT MARKINGS SHALL BE THERMOPLASTIC.

GRANT ROAD
FROM FOOTHILL EXPRESS TO HOMESTEAD ROAD
SCALE: 1" = 20'

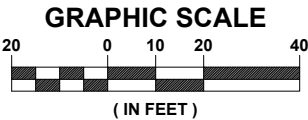

No.	DATE	REVISION	BY	APPD
△				
△				
△				
△				

AIM
ENGINEERING
CONSULTANTS INC.
5421 SUNOL BLVD. STE-10-256
PLEASANTON, CALIFORNIA 94566



CITY OF LOS ALTOS
2025 PAVEMENT REHABILITATION PROJECT
GRANT ROAD - FOOTHILL EXPRESSWAY TO HOMESTEAD ROAD
PUBLIC WORKS DEPARTMENT

APPROVED -- PRINCIPAL ENGINEER

DATE

RECOMMENDED -- PROJECT MANAGER

DATE
XX / XX / 202X

CITY PROJECT:
PWC XXXX

FEDERAL PROJECT:

DESIGNED BY:
WPM

DRAWN BY:
WPM

CHECKED BY:
DA

DATE:
APRIL 2025

SCALE:
AS SHOWN


0 1"
NOTE: VERIFY SCALE.
BAR IS ONE INCH ON
ORIGINAL DRAWING.
ADJUST SCALES
ACCORDINGLY IF BAR
IS NOT ONE INCH.

DRAWING:

CX

SHEET 8 OF 20

PLOT DATE: May 04, 2025 -- 4:40pm FILE: C:\Users\bmiller\Desktop\AIM Engineering\City of Los Altos\DWG - April 5 2025\PLAN_05_GRANT AVE.dwg

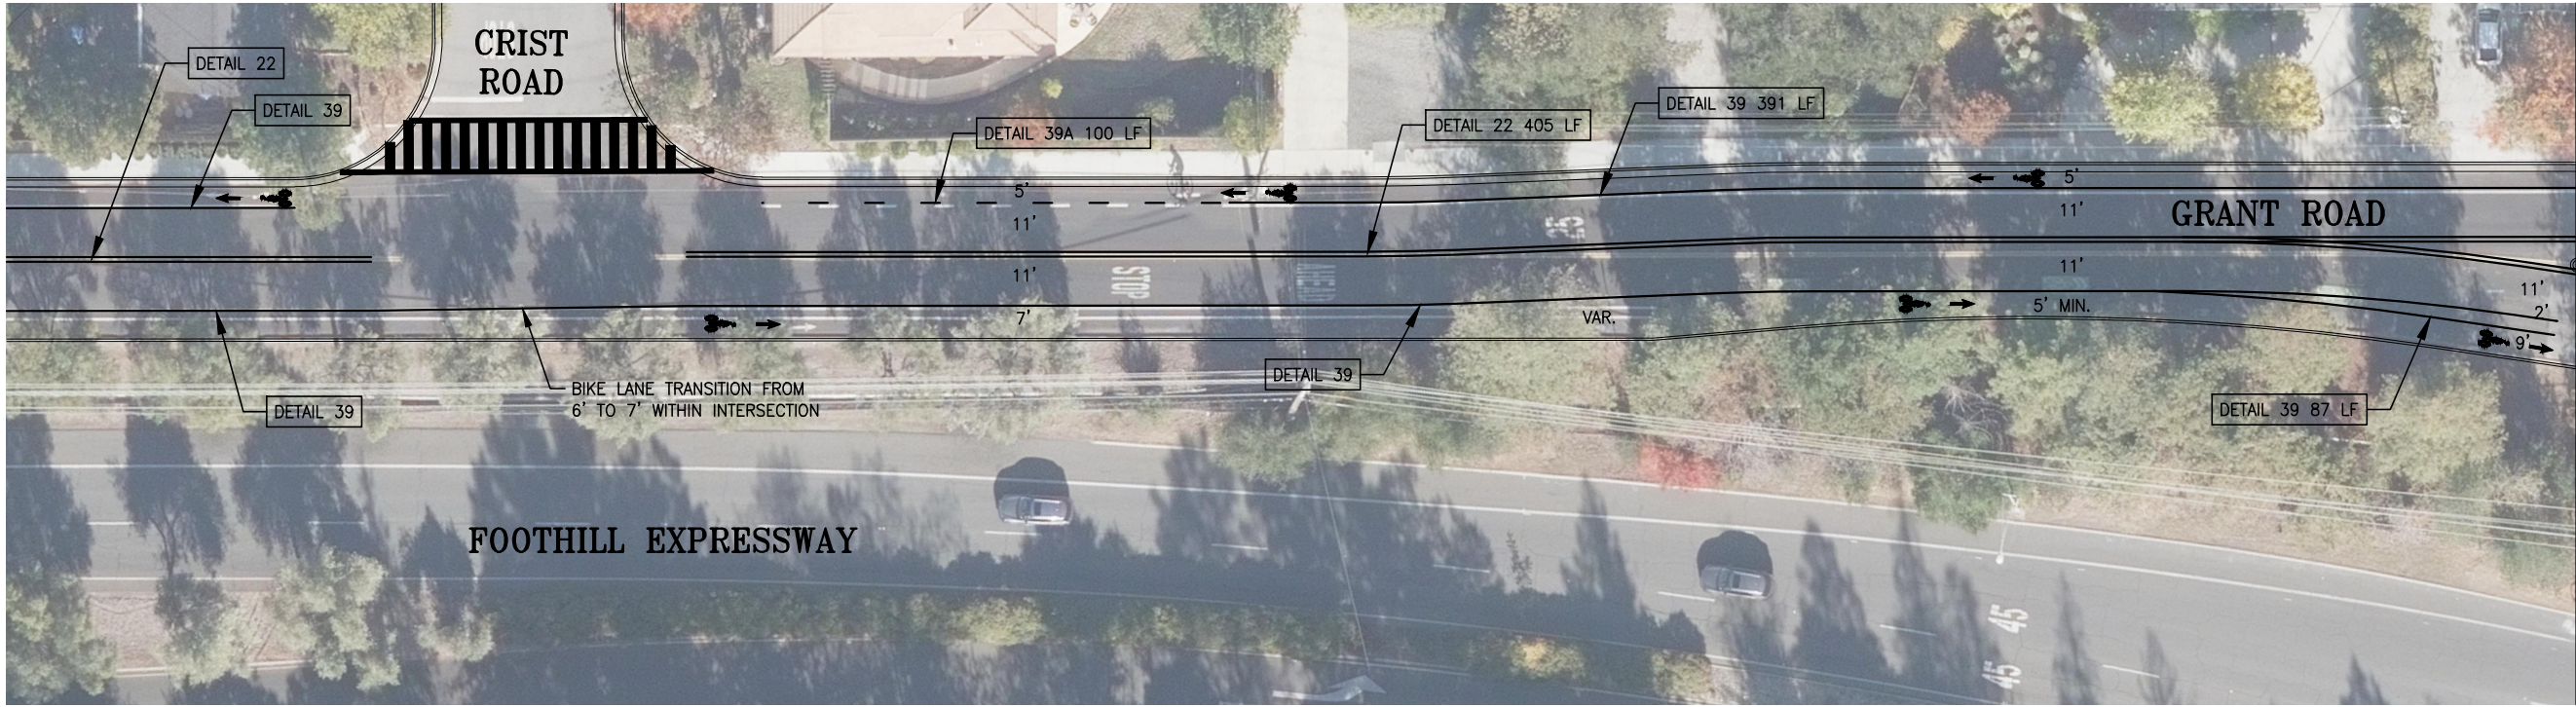


MATCHLINE (SEE BELOW)



MATCHLINE (SEE NEXT SHEET)

NOTE:
ALL TRAFFIC STRIPES AND PAVEMENT MARKINGS SHALL BE THERMOPLASTIC.

GRANT ROAD
FROM FOOTHILL EXPRESS TO HOMESTEAD ROAD
SCALE: 1" = 20'

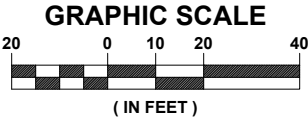

No.	DATE	REVISION	BY	APPD
△				
△				
△				
△				

AIM

ENGINEERING

CONSULTANTS INC.

5421 SUNOL BLVD. STE-10-256

PLEASANTON, CALIFORNIA 94566



AIM
Engineering Consultants

CITY OF LOS ALTOS
2025 PAVEMENT REHABILITATION PROJECT
GRANT ROAD - FOOTHILL EXPRESSWAY TO HOMESTEAD ROAD
PUBLIC WORKS DEPARTMENT

APPROVED -- PRINCIPAL ENGINEER

DATE

RECOMMENDED -- PROJECT MANAGER

DATE
XX / XX / 202X

CITY PROJECT:
PWC XXXX

FEDERAL PROJECT:

DESIGNED BY:
WPM

CHECKED BY:
DA

DRAWN BY:
WPM

DATE:
APRIL 2025

SCALE:
AS SHOWN

0 1"
NOTE: VERIFY SCALE.
BAR IS ONE INCH ON
ORIGINAL DRAWING.
ADJUST SCALES
ACCORDINGLY IF BAR
IS NOT ONE INCH.

DRAWING:

CX

SHEET 8 OF 20