

# CONCEPTUAL DESIGN OF LIBRARY PATIO PARAMETER

NEW GLASS DOORS  
IN EXISTING WINDOW  
SYSTEM

EXISTING  
EMERGENCY  
DOOR

NEW NANA-WALL SYSTEM  
REPLACE EXISTING WINDOW WALL

NEW & Af/::

EXISTING  
TRELLIS

NEW FENCE

±7,000 sq ft PATIO AREA

EXISTING ORCHARD

NEW PRIVACY WALLS

NEW LANDSCAPING

SIDEWALK

56'

106'

60'

13'

0

d

0


d

a

J1

J

# CONCEPTUAL DESIGN OF LIBRARY PATIO PARAMETER

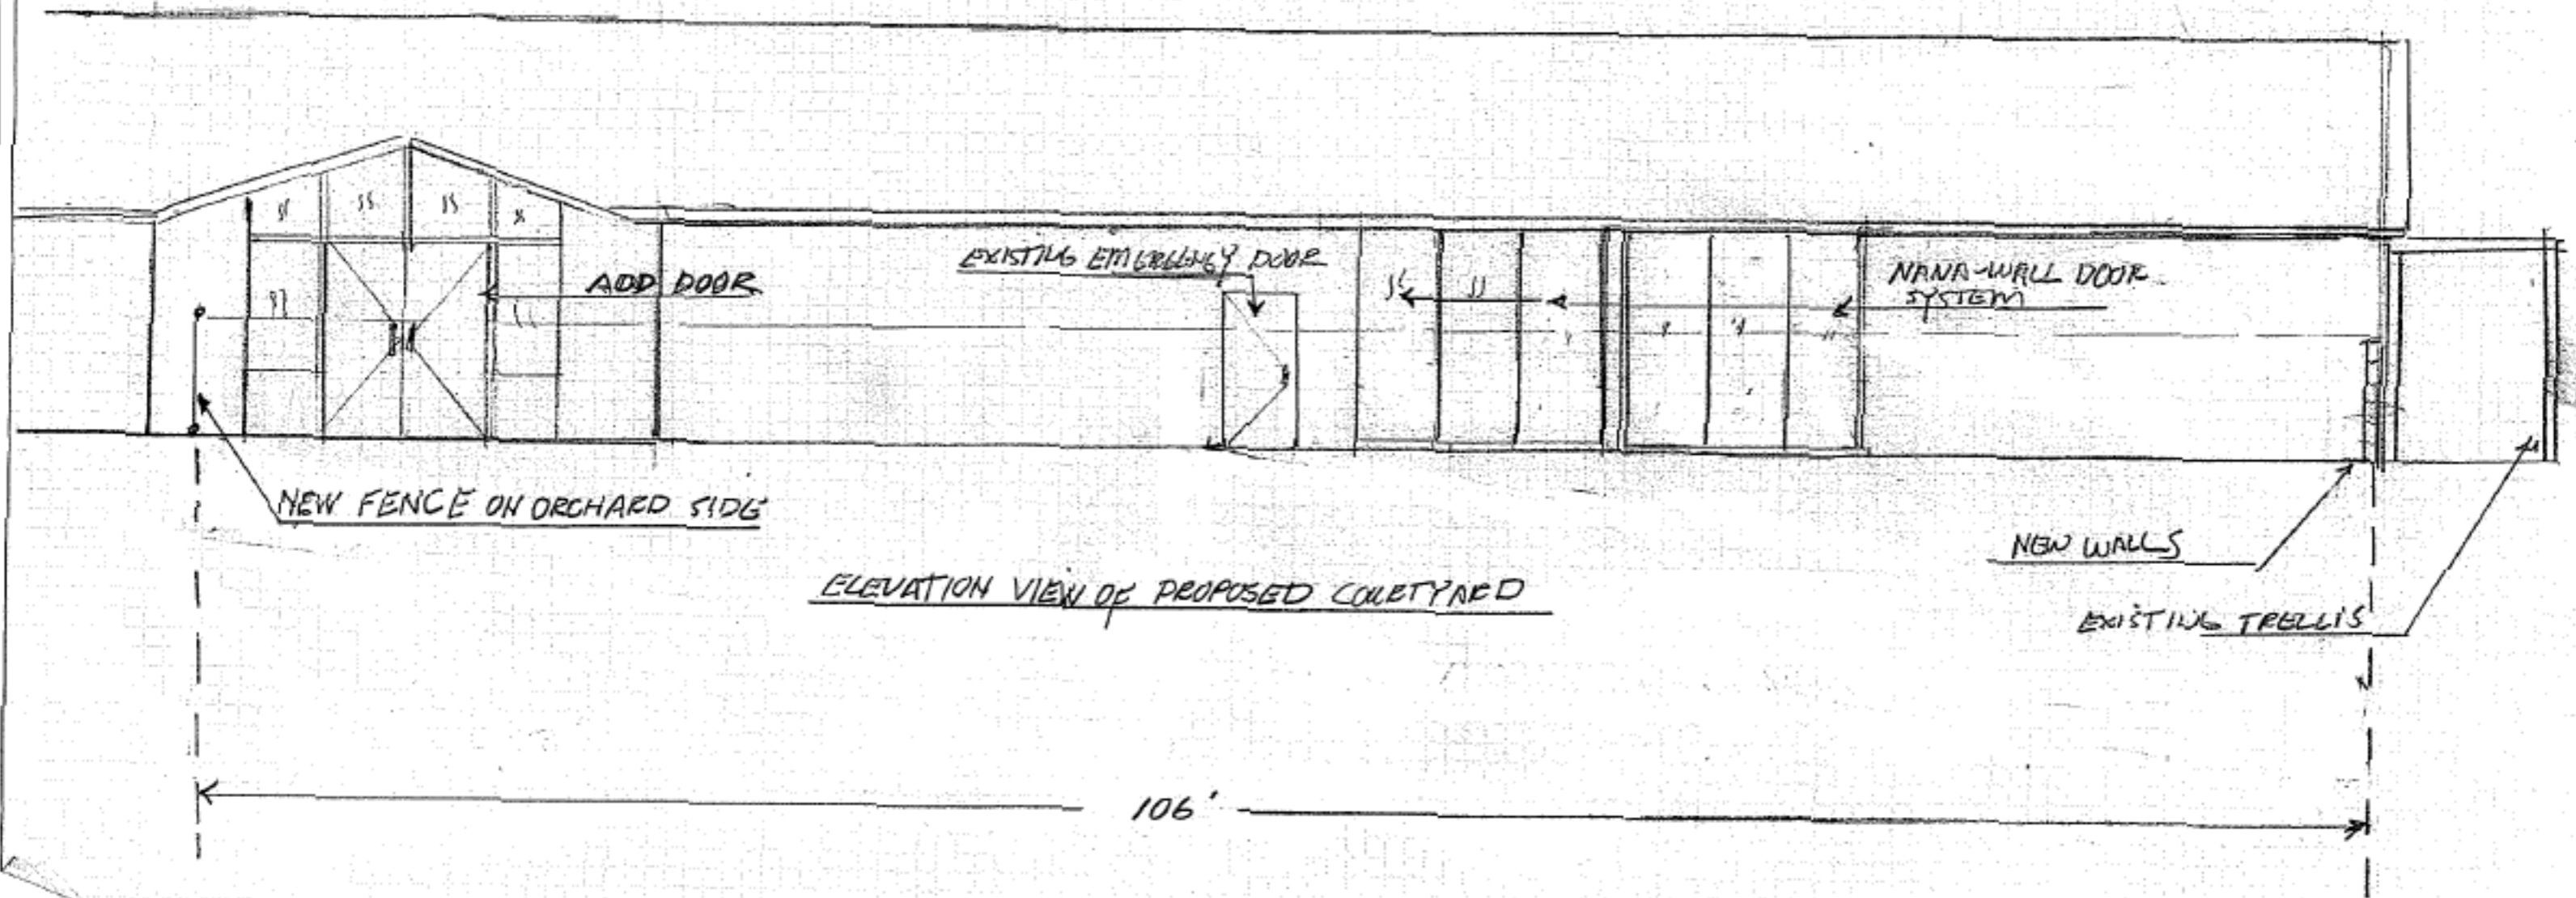

ELEVATION VIEW OF PROPOSED COURTYARD