



Gkw Architects, Inc., AIA, Architect, LEED GA, CSLB  
 710 E. McGlincy Lane, Ste. 109, Campbell, CA 95008  
 408-796-1845 | Gordonkwong@Gkwarchitects.com  
[www.gkwarchitects.com](http://www.gkwarchitects.com)


February 13<sup>th</sup>, 2026

City of Los Gatos  
 110 E. Main St., Los Gatos, CA 95030  
 Ph: 408-354-6876

RE: 25 W Main Street

To Whom It May Concern,

This letter is to record the construction observations and changes on the site. Due to structural limitations, the W Main St facade was adjusted from the previously approved plans.

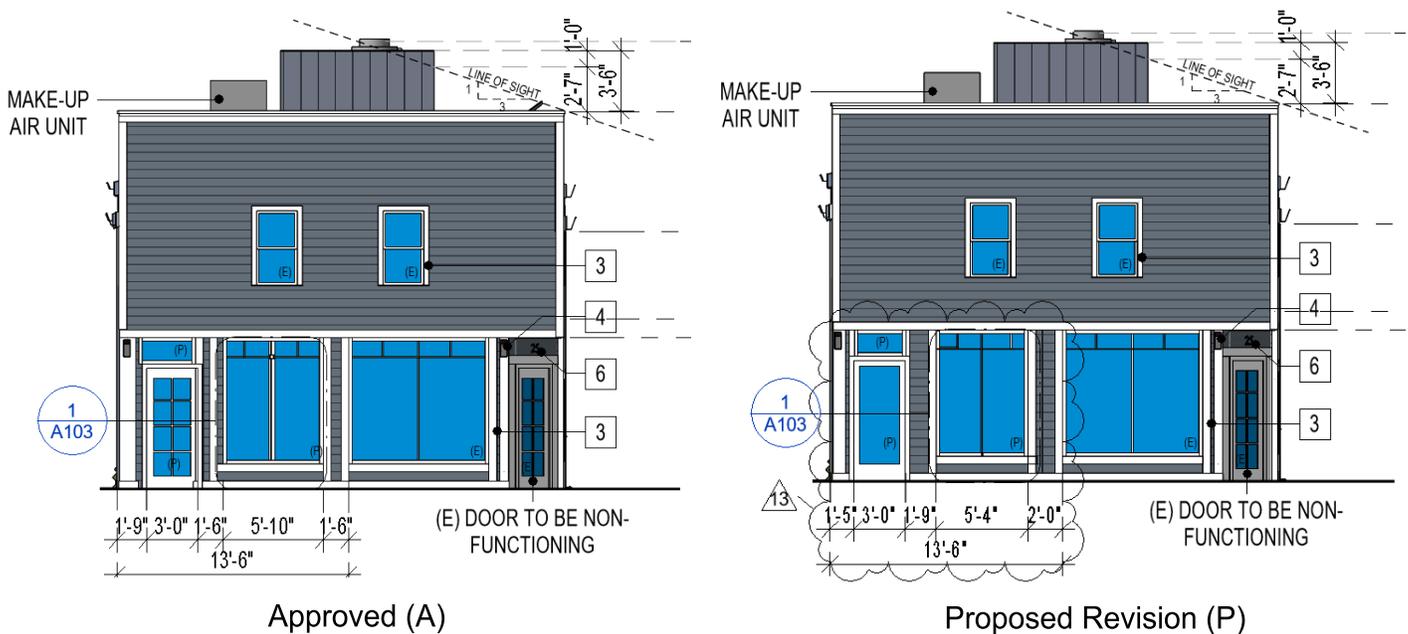

The changes are as follows:

1. Width of storefront window (See below for site photos and explanation)
  - o Approved width: 5' - 10"
  - o Proposed width: 5' - 4"
2. Entry door location from the left corner
  - a. Approved width: 1'-9"
  - b. Proposed width: 1'-5"



Gkw Architects, Inc., AIA, Architect, LEED GA, CSLB  
710 E. McGlincy Lane, Ste. 109, Campbell, CA 95008  
408-796-1845 | Gordonkwong@Gkwarchitects.com  
[www.gkwarchitects.com](http://www.gkwarchitects.com)



Existing Conditions



Current Conditions

As a hardy frame was placed between the windows, a 2 x 4 stud (dimension 1.5") was placed for the windows to be framed onto, as per our structural engineer, a window cannot be directly framed onto a hardy wall. As a result the windows were framed smaller than shown on the approved plans, and the door was installed slightly offset to the left by 5". (Note a window above the front door will be installed per the plans)

3. The entrance door will be changed from a grid glass door to a full pane door to match the historical facade of the building.

