



221 LOS GATOS

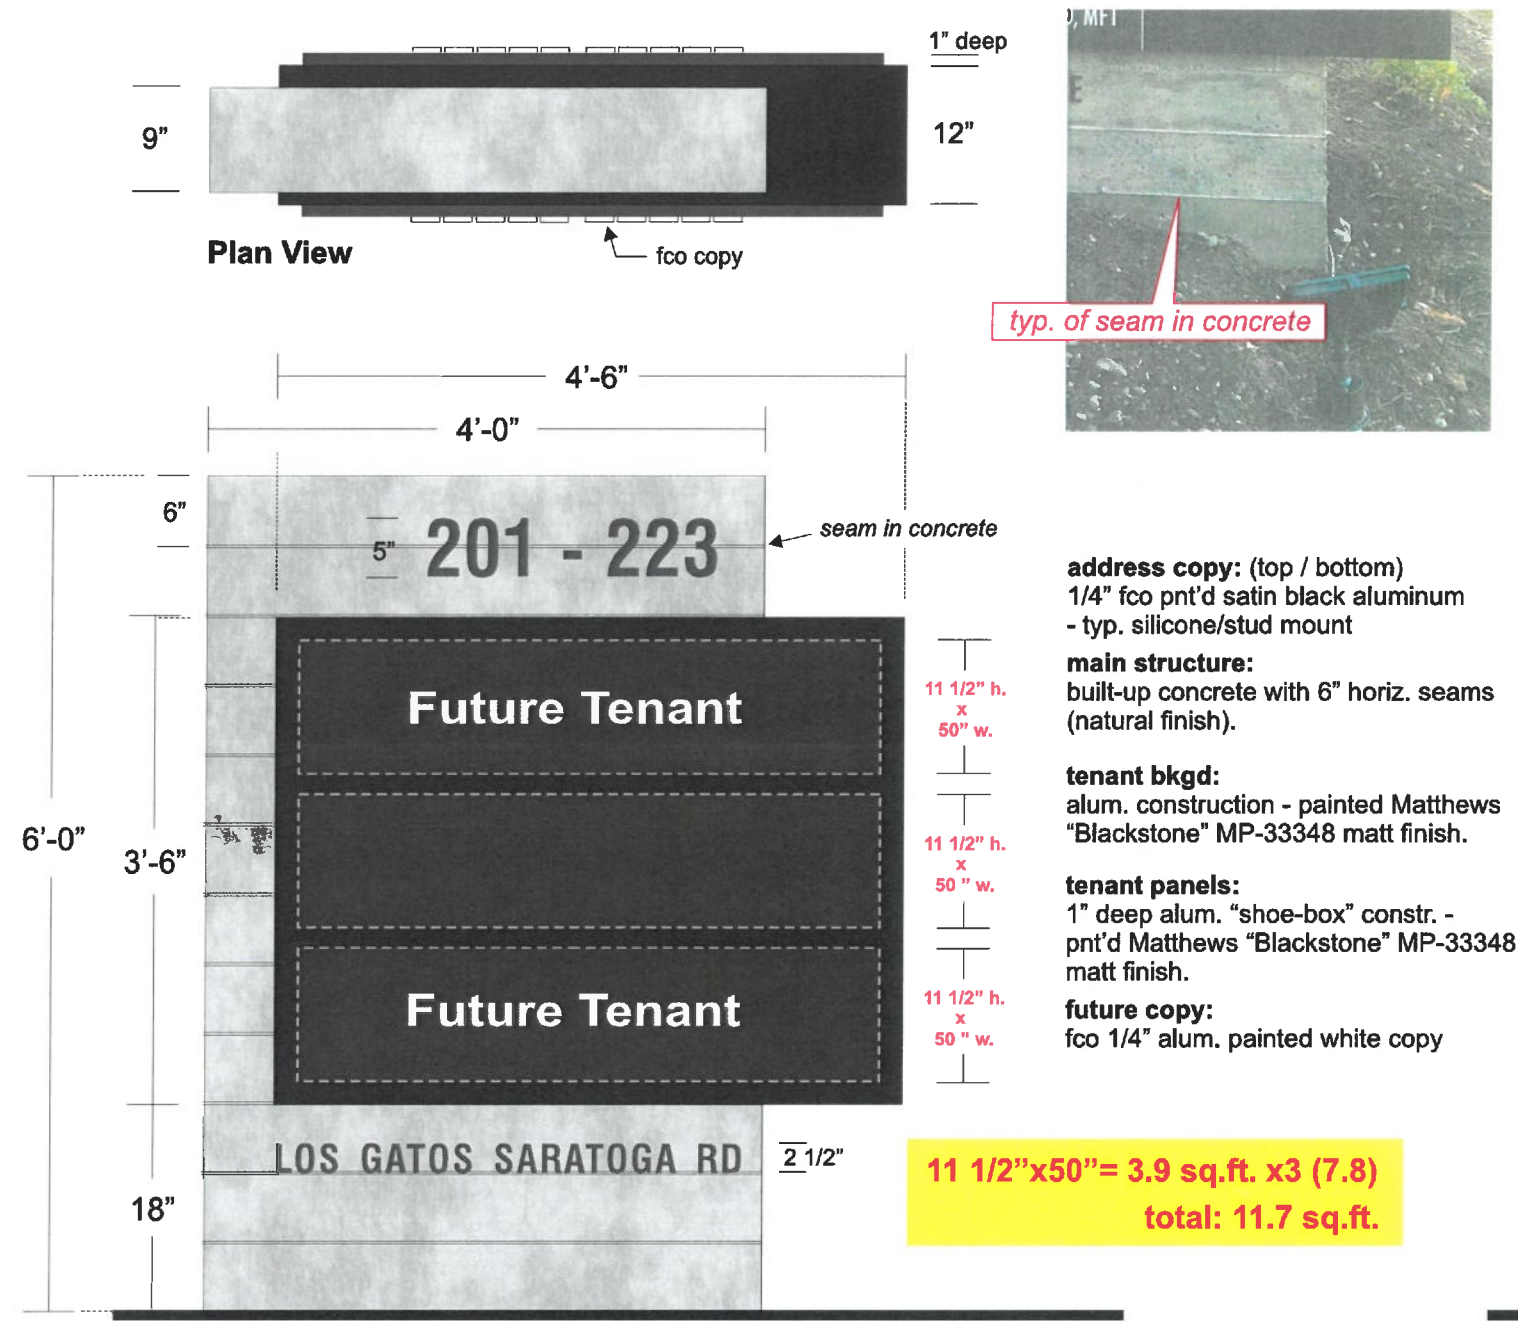

Sign A:  
D/F Non-Illum. Multi-Tenant Mnmnt Sign (w/ ground lights)  
Scale 3/4"=1'-0"



typ. styles of shielded ground lighting  
(square type)

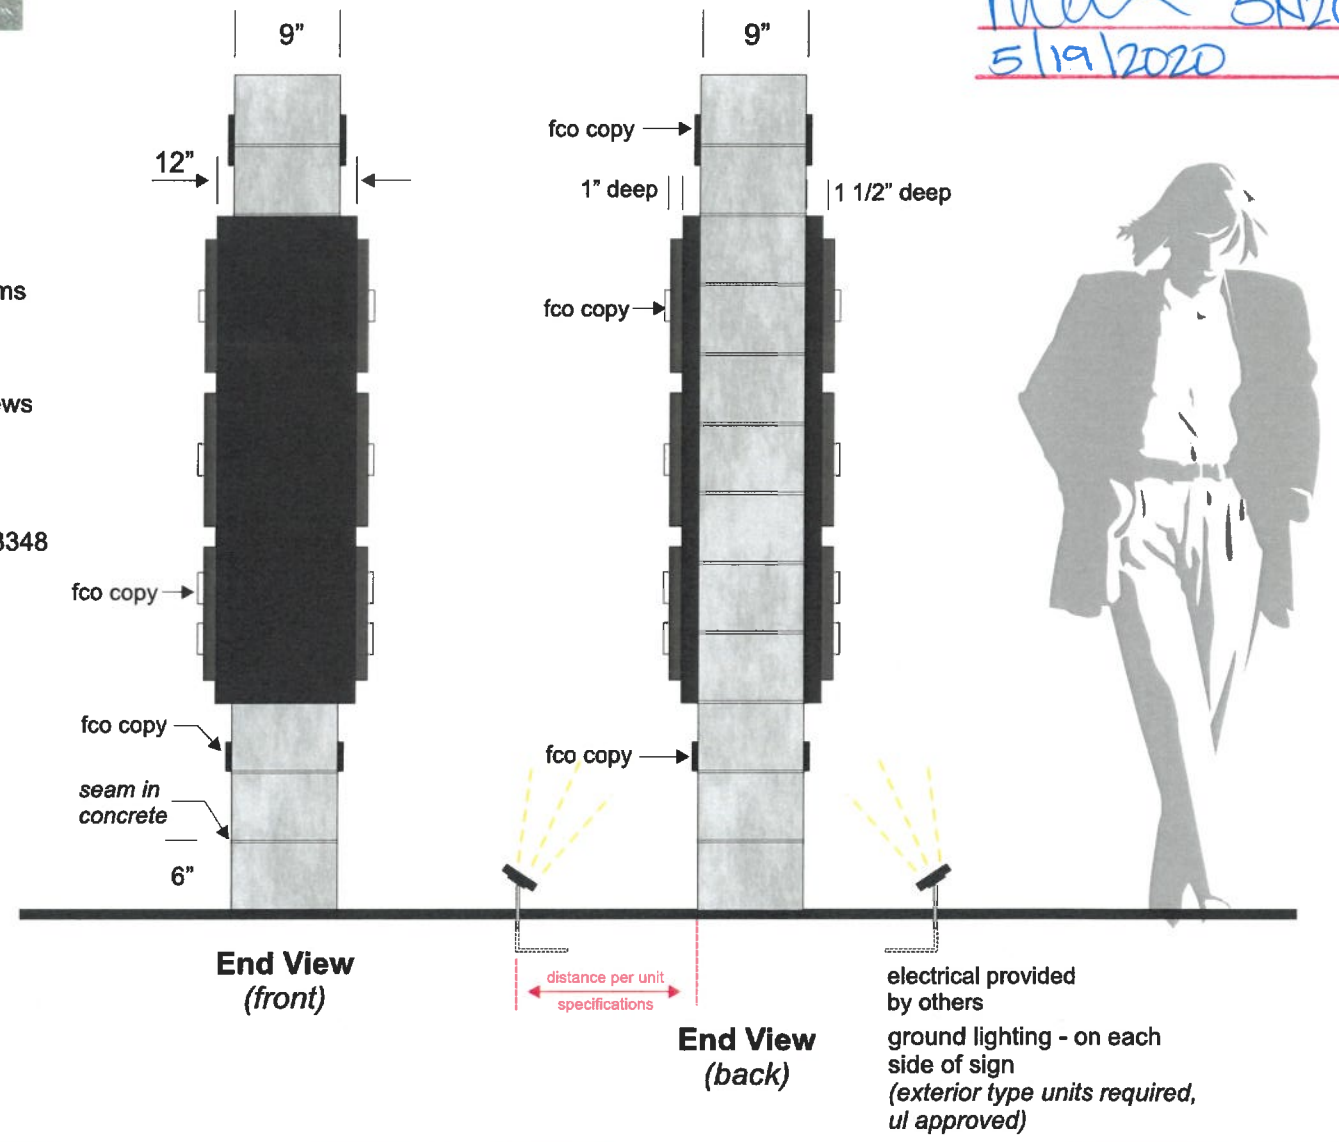

1) This sign is intended to be installed in accordance with the requirements of Article 600 of the National Electrical Code and/or other applicable local codes. This includes proper grounding and bonding of the sign.  
2) The location of the disconnect switch after installation shall comply with the Srical 600.6 (A)(1) of the National Electrical Code

**USS UNITED SIGN SYSTEMS**  
C.S.C.L. # 718965  
5201 Pentecost Drive  
Modesto, Calif. 95356  
1-800-481-SIGN  
FAX (209) 543-1326  
DESIGN MANUFACTURING INSTALLATION MAINTENANCE


**JOB INFO**  
JOB #: 000  
CLIENT: 221 LOS GATOS SARATOGA RD  
CONTACT:  
DATE: 6-10-19  
PROJECT LOCATION:  
221 LOS GATOS SARATOGA RD  
LOS GATOS, CA  
SALESPERSON: DAMON RICHMOND  
DRAWN BY: BAM  
PAGE 1 of 3  
CLIENT APPROVAL DATE  
LANDLORD APPROVAL DATE

**FILE**  
REVISIONS:  
6-24-19 bam  
7-15-19 bam  
8-2-19 bam  
8-9-19 bam  
2-4-20 bam  
3-17-20 bam  
4-6-20 bam  
SCALE: NOTED  
FILE NAME: 221 LOS GATOS

**ELECT.**  
120 Volt ☐  
277 Volt ☐  
Other ☐  
one box above  
MUST be checked  
prior to any mfg.

**SPECIFICATIONS**  
See Drawing for Specifications  
This Design Layout is specific to 120 volt electrical power for approved illuminated signage. Any other voltage at job site that requires additional install trips will be an extra charge. Copyright 2000 USS United Sign Systems This artwork/design is sole property of USS United Sign Systems and cannot be reproduced without written permission of Johnson Sign Systems

221 LOS GATOS

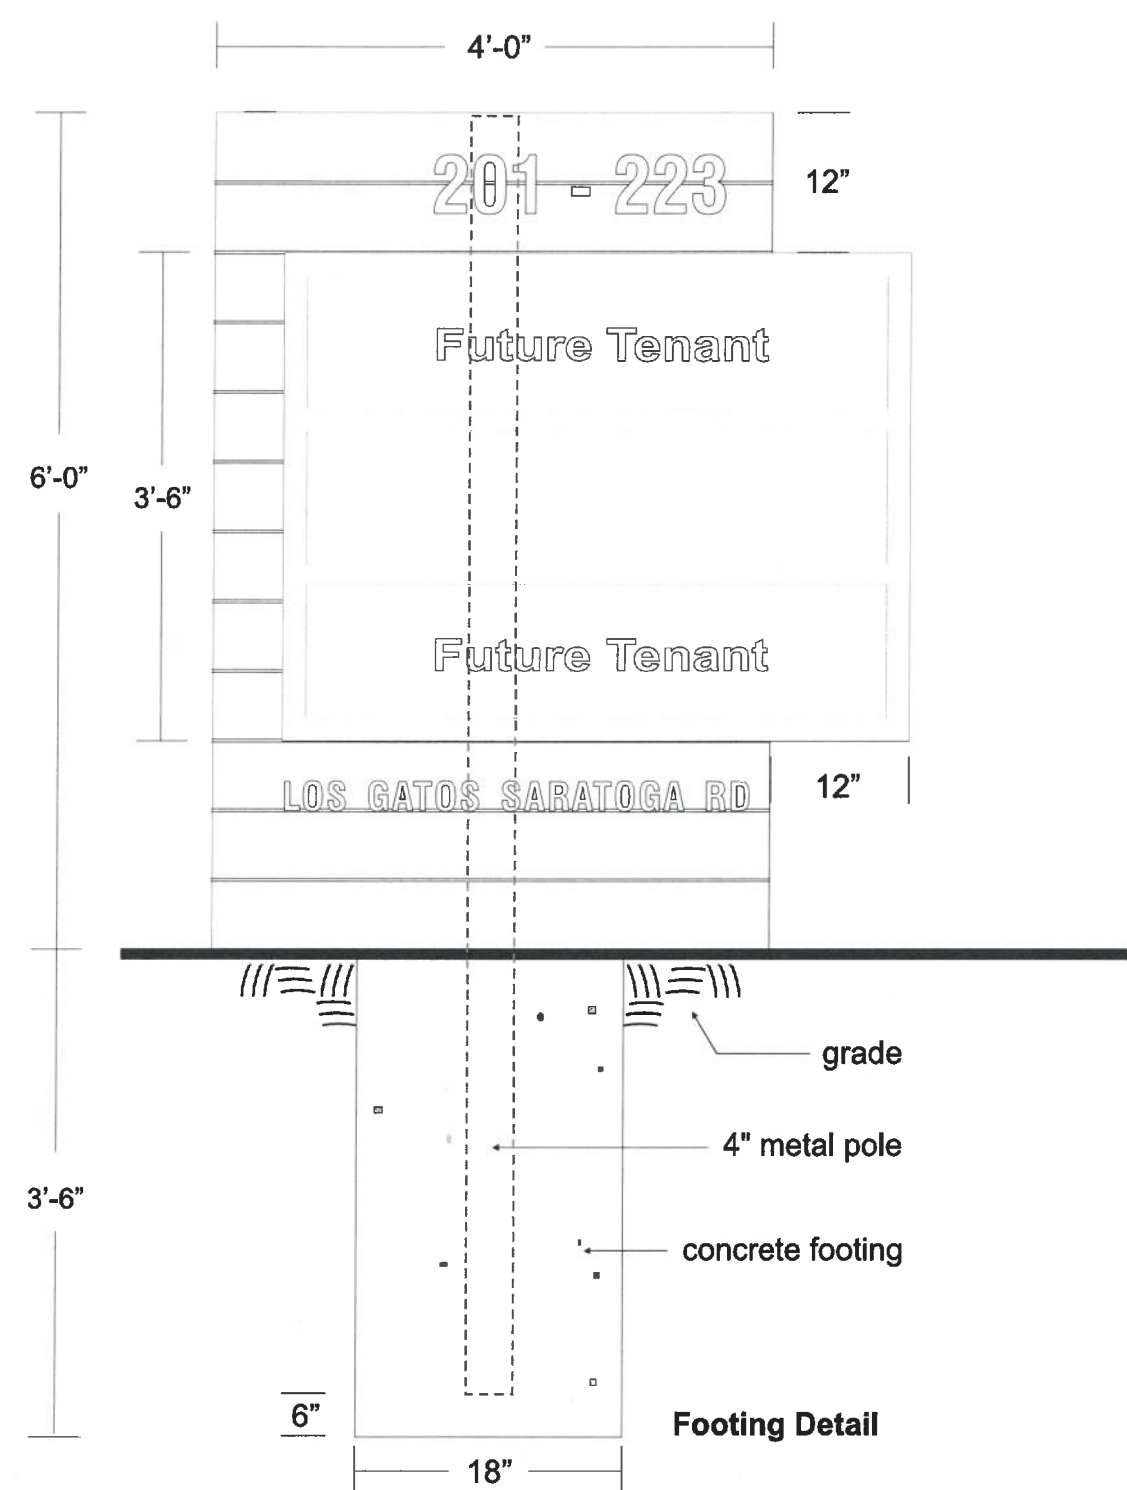

**APPROVED**  
BY LOS GATOS COMMUNITY DEVELOPMENT  
PLANNING DIVISION  
*men* SN20-010  
5/19/2020

1) This sign is intended to be installed in accordance with the requirements of Article 600 of the National Electrical Code and/or other applicable local codes.  
This includes proper grounding and bonding of the sign.  
2) The location of the disconnect switch after installation shall comply with the Srtical 600.6 (A)(1) of the National Electrical Code

**USS UNITED**  
SIGN SYSTEMS  
C.S.C.L. # 718965  
DESIGN MANUFACTURING INSTALLATION MAINTENANCE

5201 Pentecost Drive  
Modesto, Calif. 95356  
1-800-481-SIGN  
FAX (209) 543-1326

**JOB #:** 000  
**CLIENT:** 221 LOS GATOS SARATOGA RD  
**CONTACT:**  
**DATE:** 6-10-19  
**PROJECT LOCATION:**  
221 LOS GATOS SARATOGA RD  
LOS GATOS, CA

**SALESPERSON:** DAMON RICHMOND  
**DRAWN BY:** BAM  
PAGE 2 of 3

**CLIENT APPROVAL** \_\_\_\_\_ **DATE** \_\_\_\_\_  
**LANDLORD APPROVAL** \_\_\_\_\_ **DATE** \_\_\_\_\_

**REVISIONS:**  
8-15-19 bam  
3-16-20 bam


**SCALE:**  
NOTED  
**FILE NAME:**  
221 LOS GATOS

**ELECT.**  
120 Volt ☐  
277 Volt ☐  
Other ☐  
one box above  
**MUST be checked**  
prior to any mfg.

**SPECIFICATIONS**  
See Drawing for Specifications

This Design Layout is specific to 120 volt electrical power for approved illuminated signage. Any other voltage at job site that requires additional install trips will be an extra charge. Copyright 2000 USS United Sign Systems This artwork/design is sole property of USS United Sign Systems and cannot be reproduced without written permission of Johnson Sign Systems



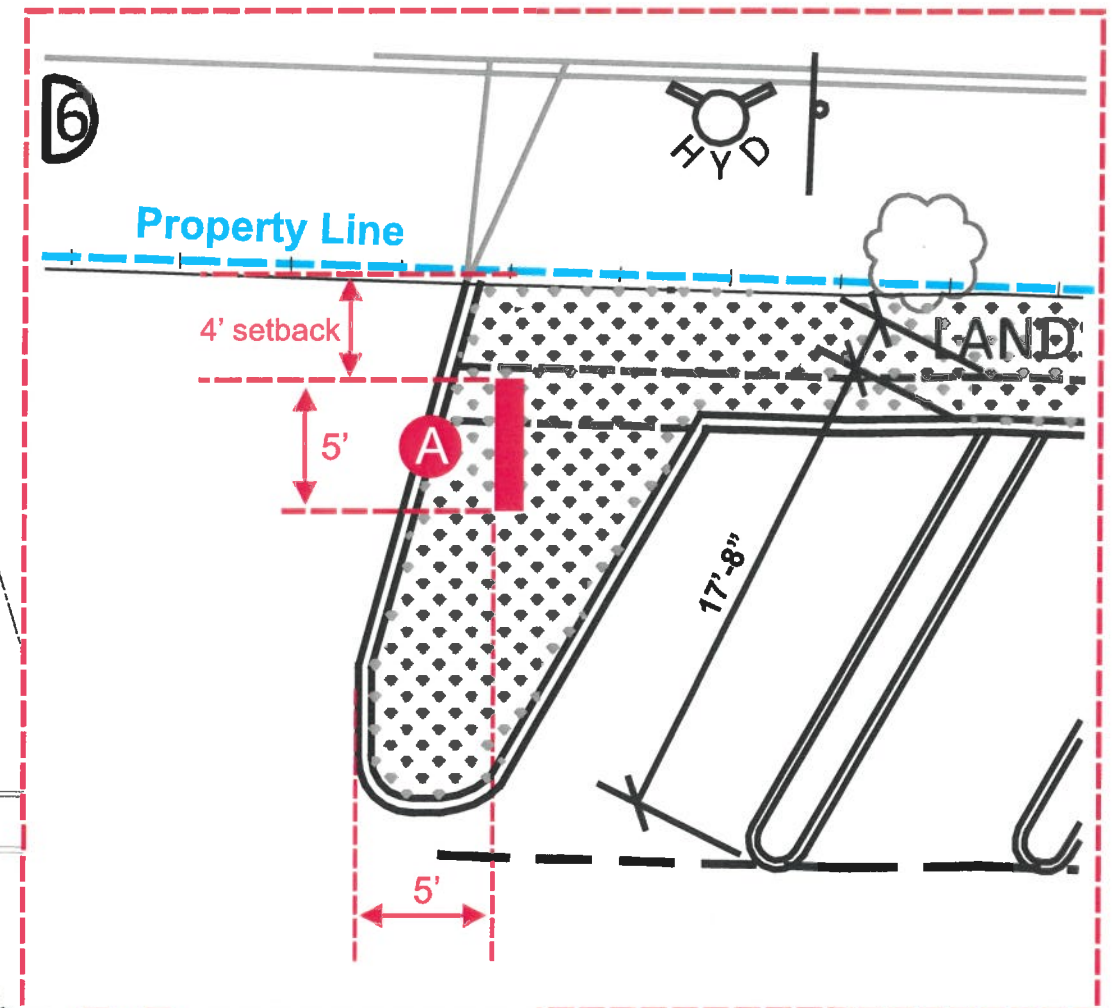

**APPROVED**  
BY LOS GATOS COMMUNITY DEVELOPMENT  
PLANNING DIVISION

Mel 5/19/2020 5/19/2020

## JOB INFO

**FILE**

ELECT.

## SPECIFICATIONS



**JOB #:** 000  
**CLIENT:** 221 LOS GATOS SARATOGA RD  
**CONTACT:**  
**DATE:** 6-10-19  
**PROJECT LOCATION:**  
221 LOS GATOS SARATOGA RD  
LOS GATOS, CA

**SALESPERSON: DAMON RICHMOND**  
**DRAWN BY: BAM**  
**PAGE 3 of 3**

CLIENT APPROVAL \_\_\_\_\_ DATE \_\_\_\_\_

LANDLORD APPROVAL \_\_\_\_\_ DATE \_\_\_\_\_

**REVISIONS:**  
4-6-20 bam  
4-13-20 bam  
 5-13-20 bam

**SCALE:**  
NOTED

---

**FILE NAME:**  
221 LOS GATOS

120 Volt ☐  
277 Volt ☐  
Other   
*one box above MUST be checked prior to any mfg.*

**See Drawing for Specifications**

This Design Layout is specific to 120 volt electrical power for approved illuminated signage. Any other voltage at job site that requires additional install trips will be an extra charge  
Copyright 2000 USS United Sign Systems This artwork/design is sole property of USS United Sign Systems and cannot be reproduced without written permission of Johnson Sign Systems

***This Page  
Intentionally  
Left Blank***