



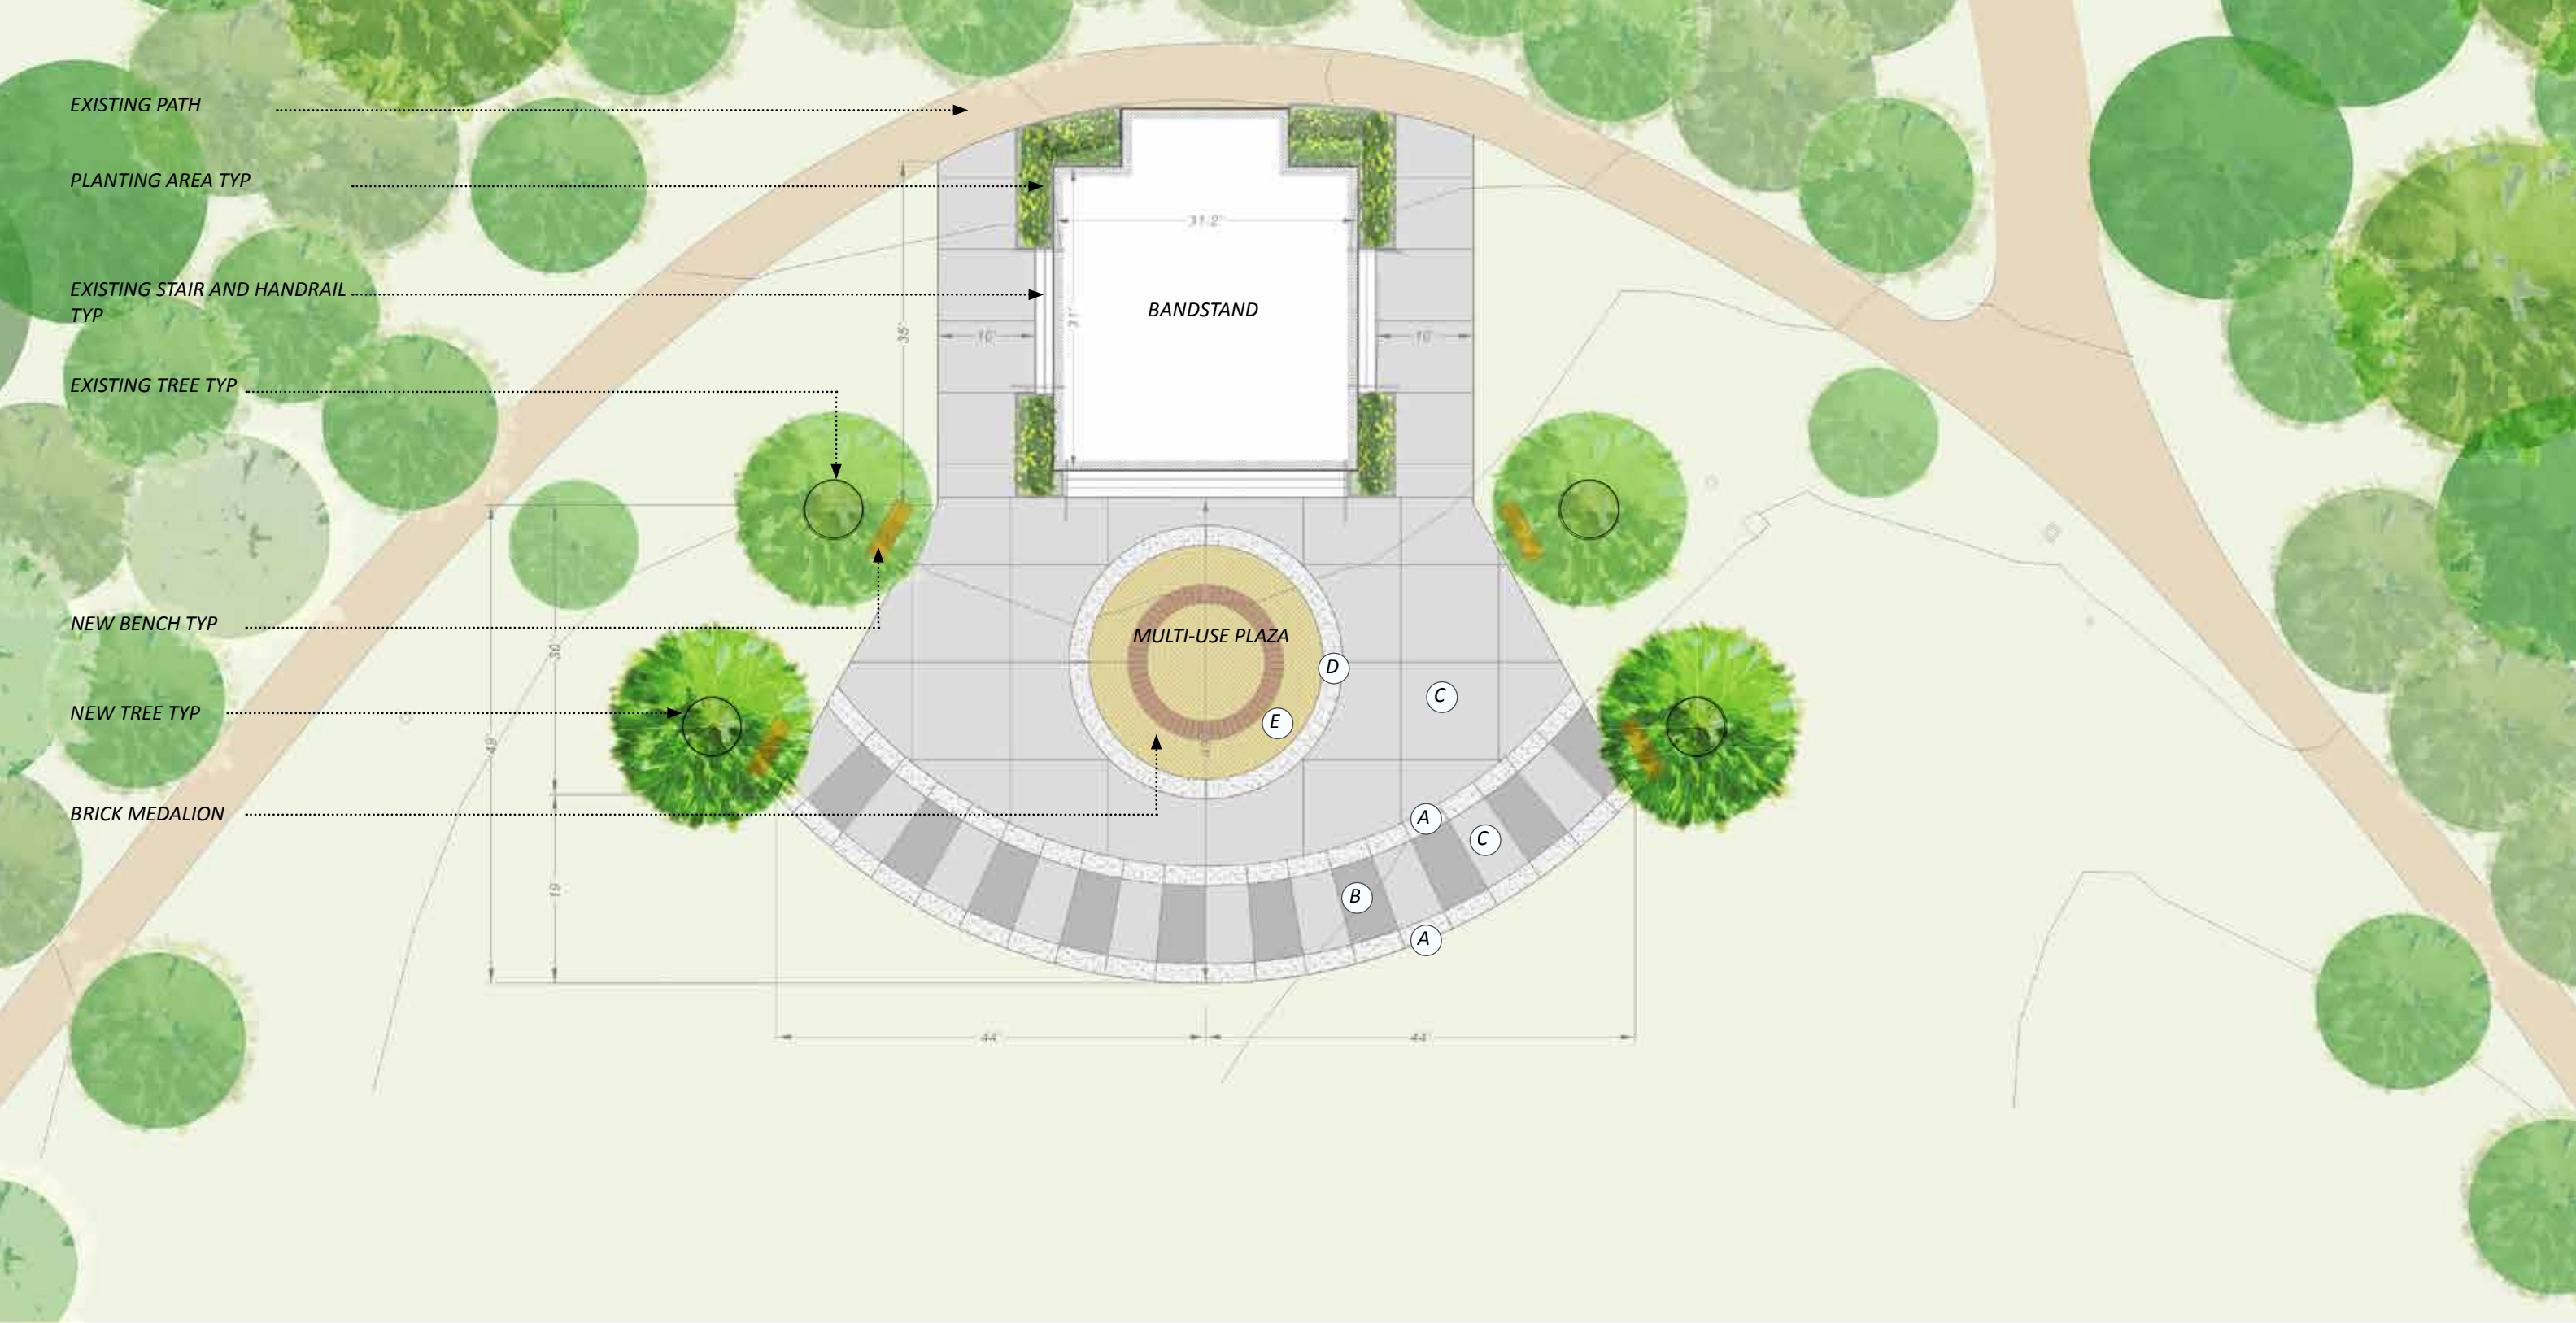

- (A) CONCRETE TYPE 1 - NATURAL COLOR, SAND BLAST FINISH
- (B) CONCRETE TYPE 2 - COLORED CONCRETE
- (C) CONCRETE TYPE 3 - NATURAL COLOR, BROOM FINISH

- (D) BRICK TYPE 1
- (E) BRICK TYPE 2

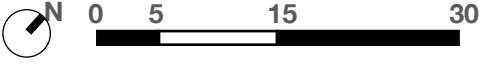

Oak Meadow Bandstand Area Improvement Project | Preferred Concept Plan

Town of Los Gatos