




- (A) CONCRETE TYPE 1 - NATURAL COLOR, BROOM FINISH
- (B) CONCRETE TYPE 2 - COLORED CONCRETE
- (C) CONCRETE TYPE 3 - COLORED CONCRETE, EXPOSED AGGREGATE FINISH

- (D) BRICK TYPE 1
- (E) BRICK TYPE 2



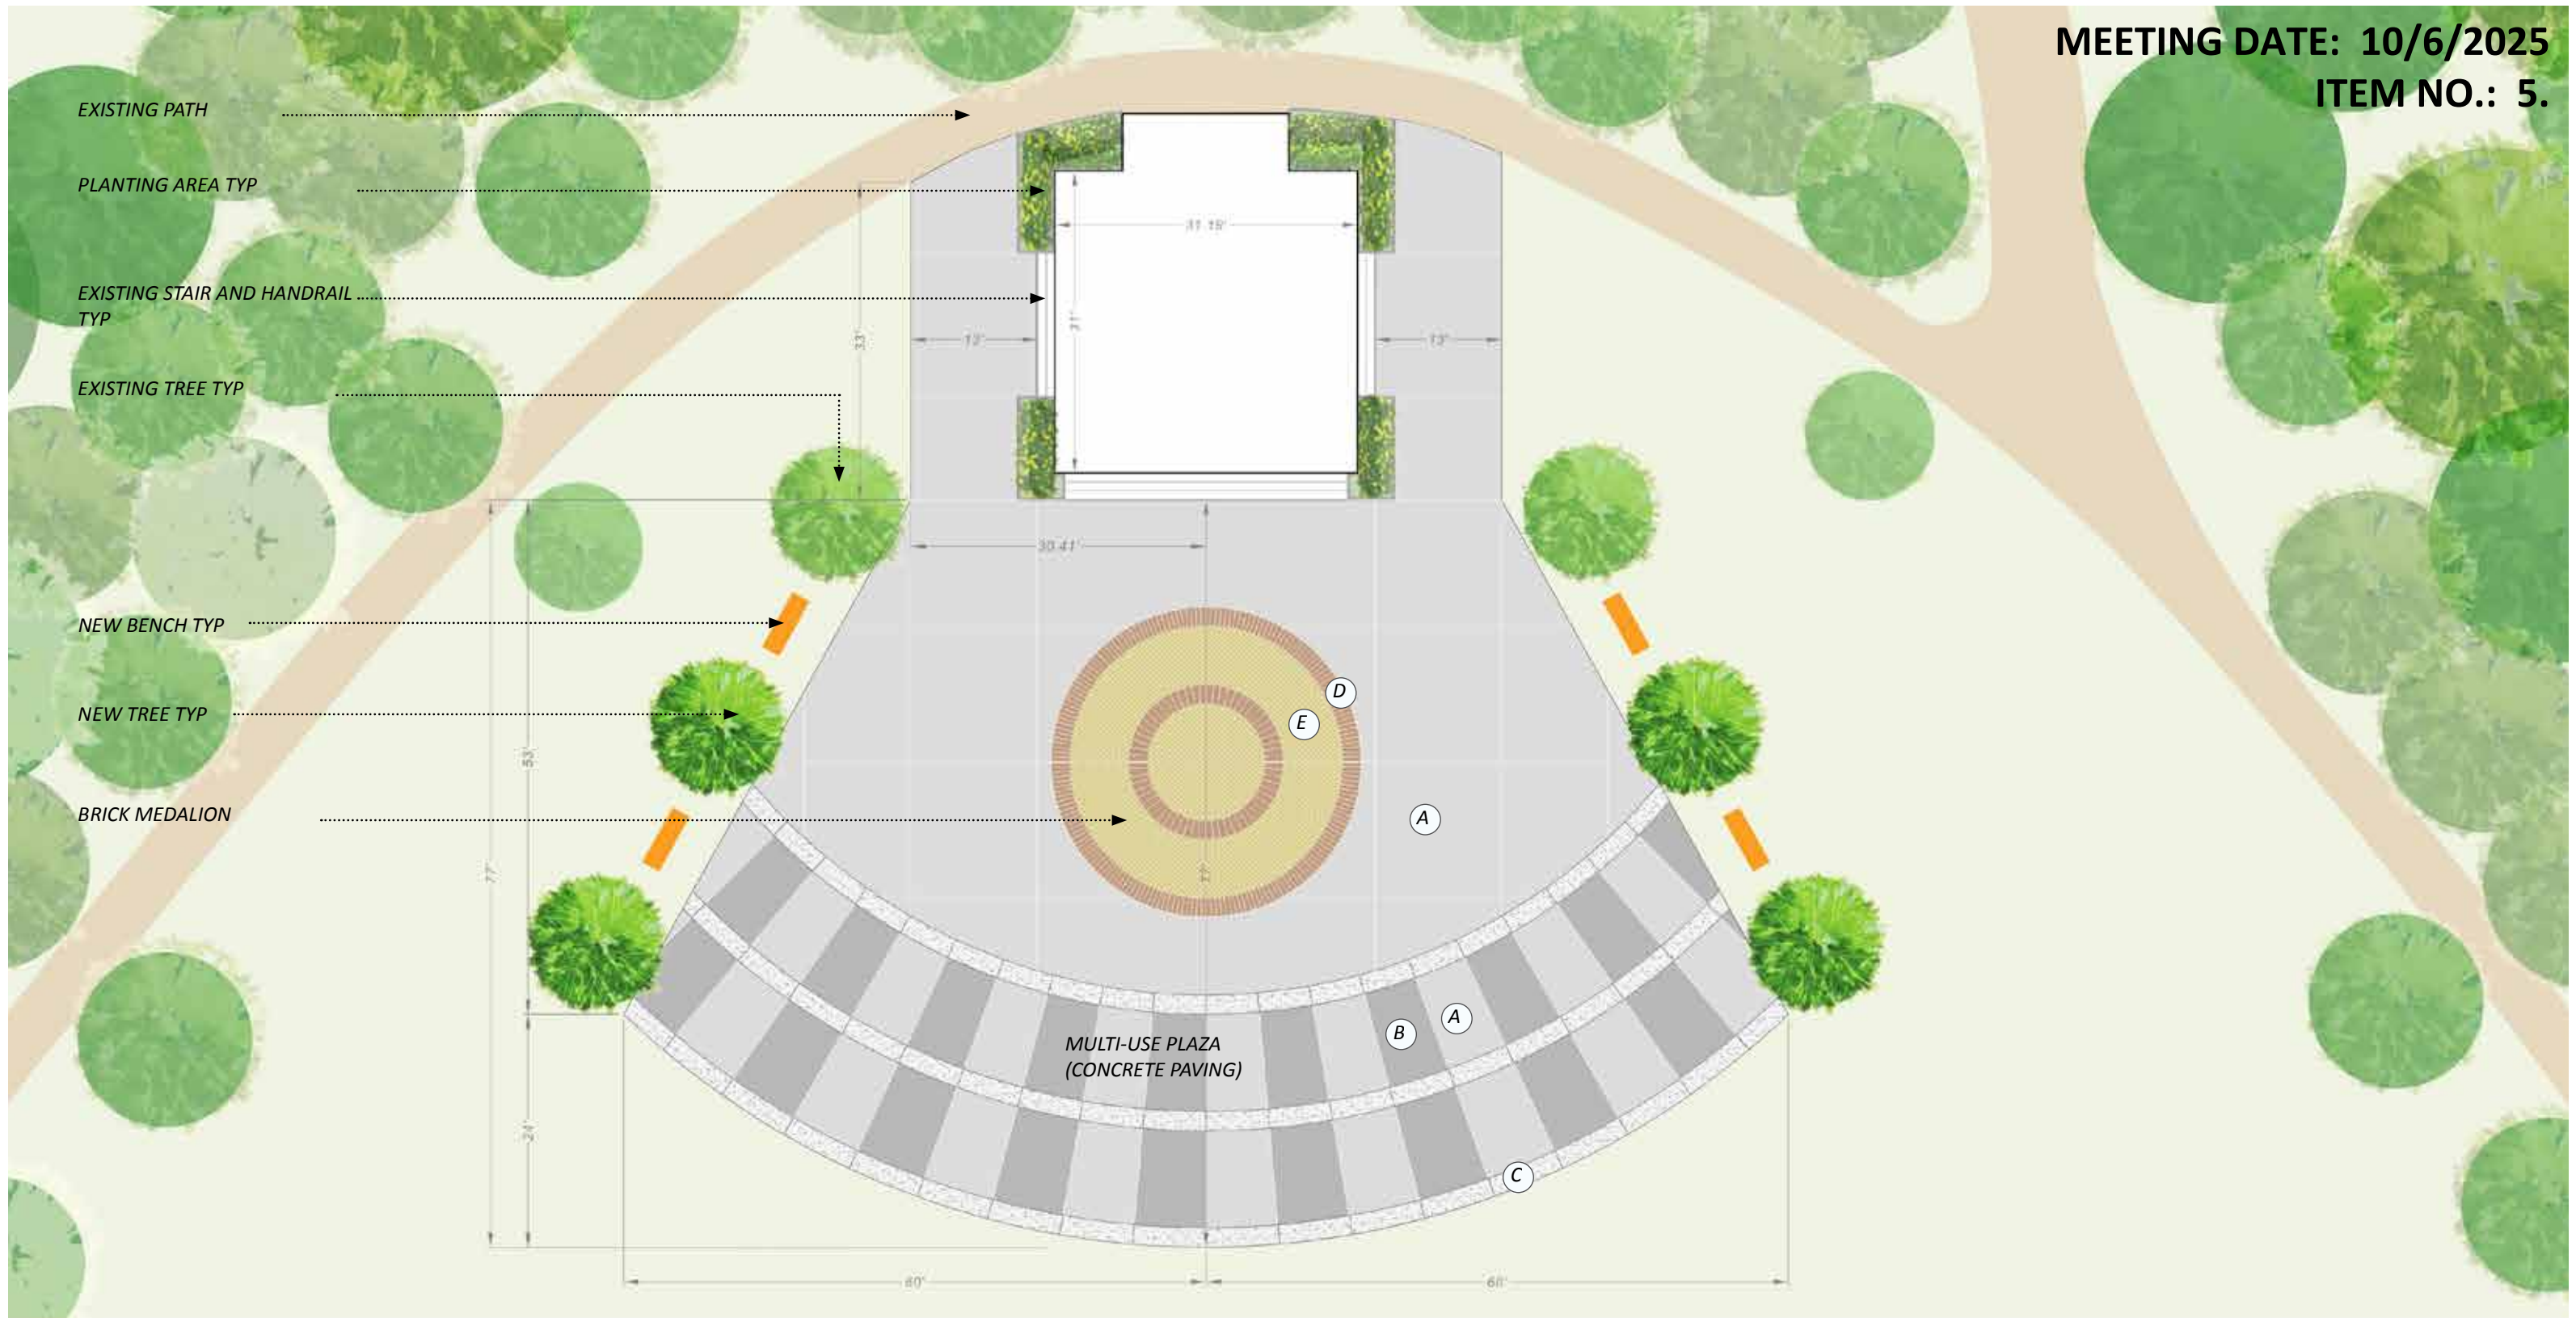

Oak Meadow Bandstand Area Improvement Project | **Concept Plan Option 1 Fan Shape - Perspectives**
Town of Los Gatos