


FLOOR PLAN

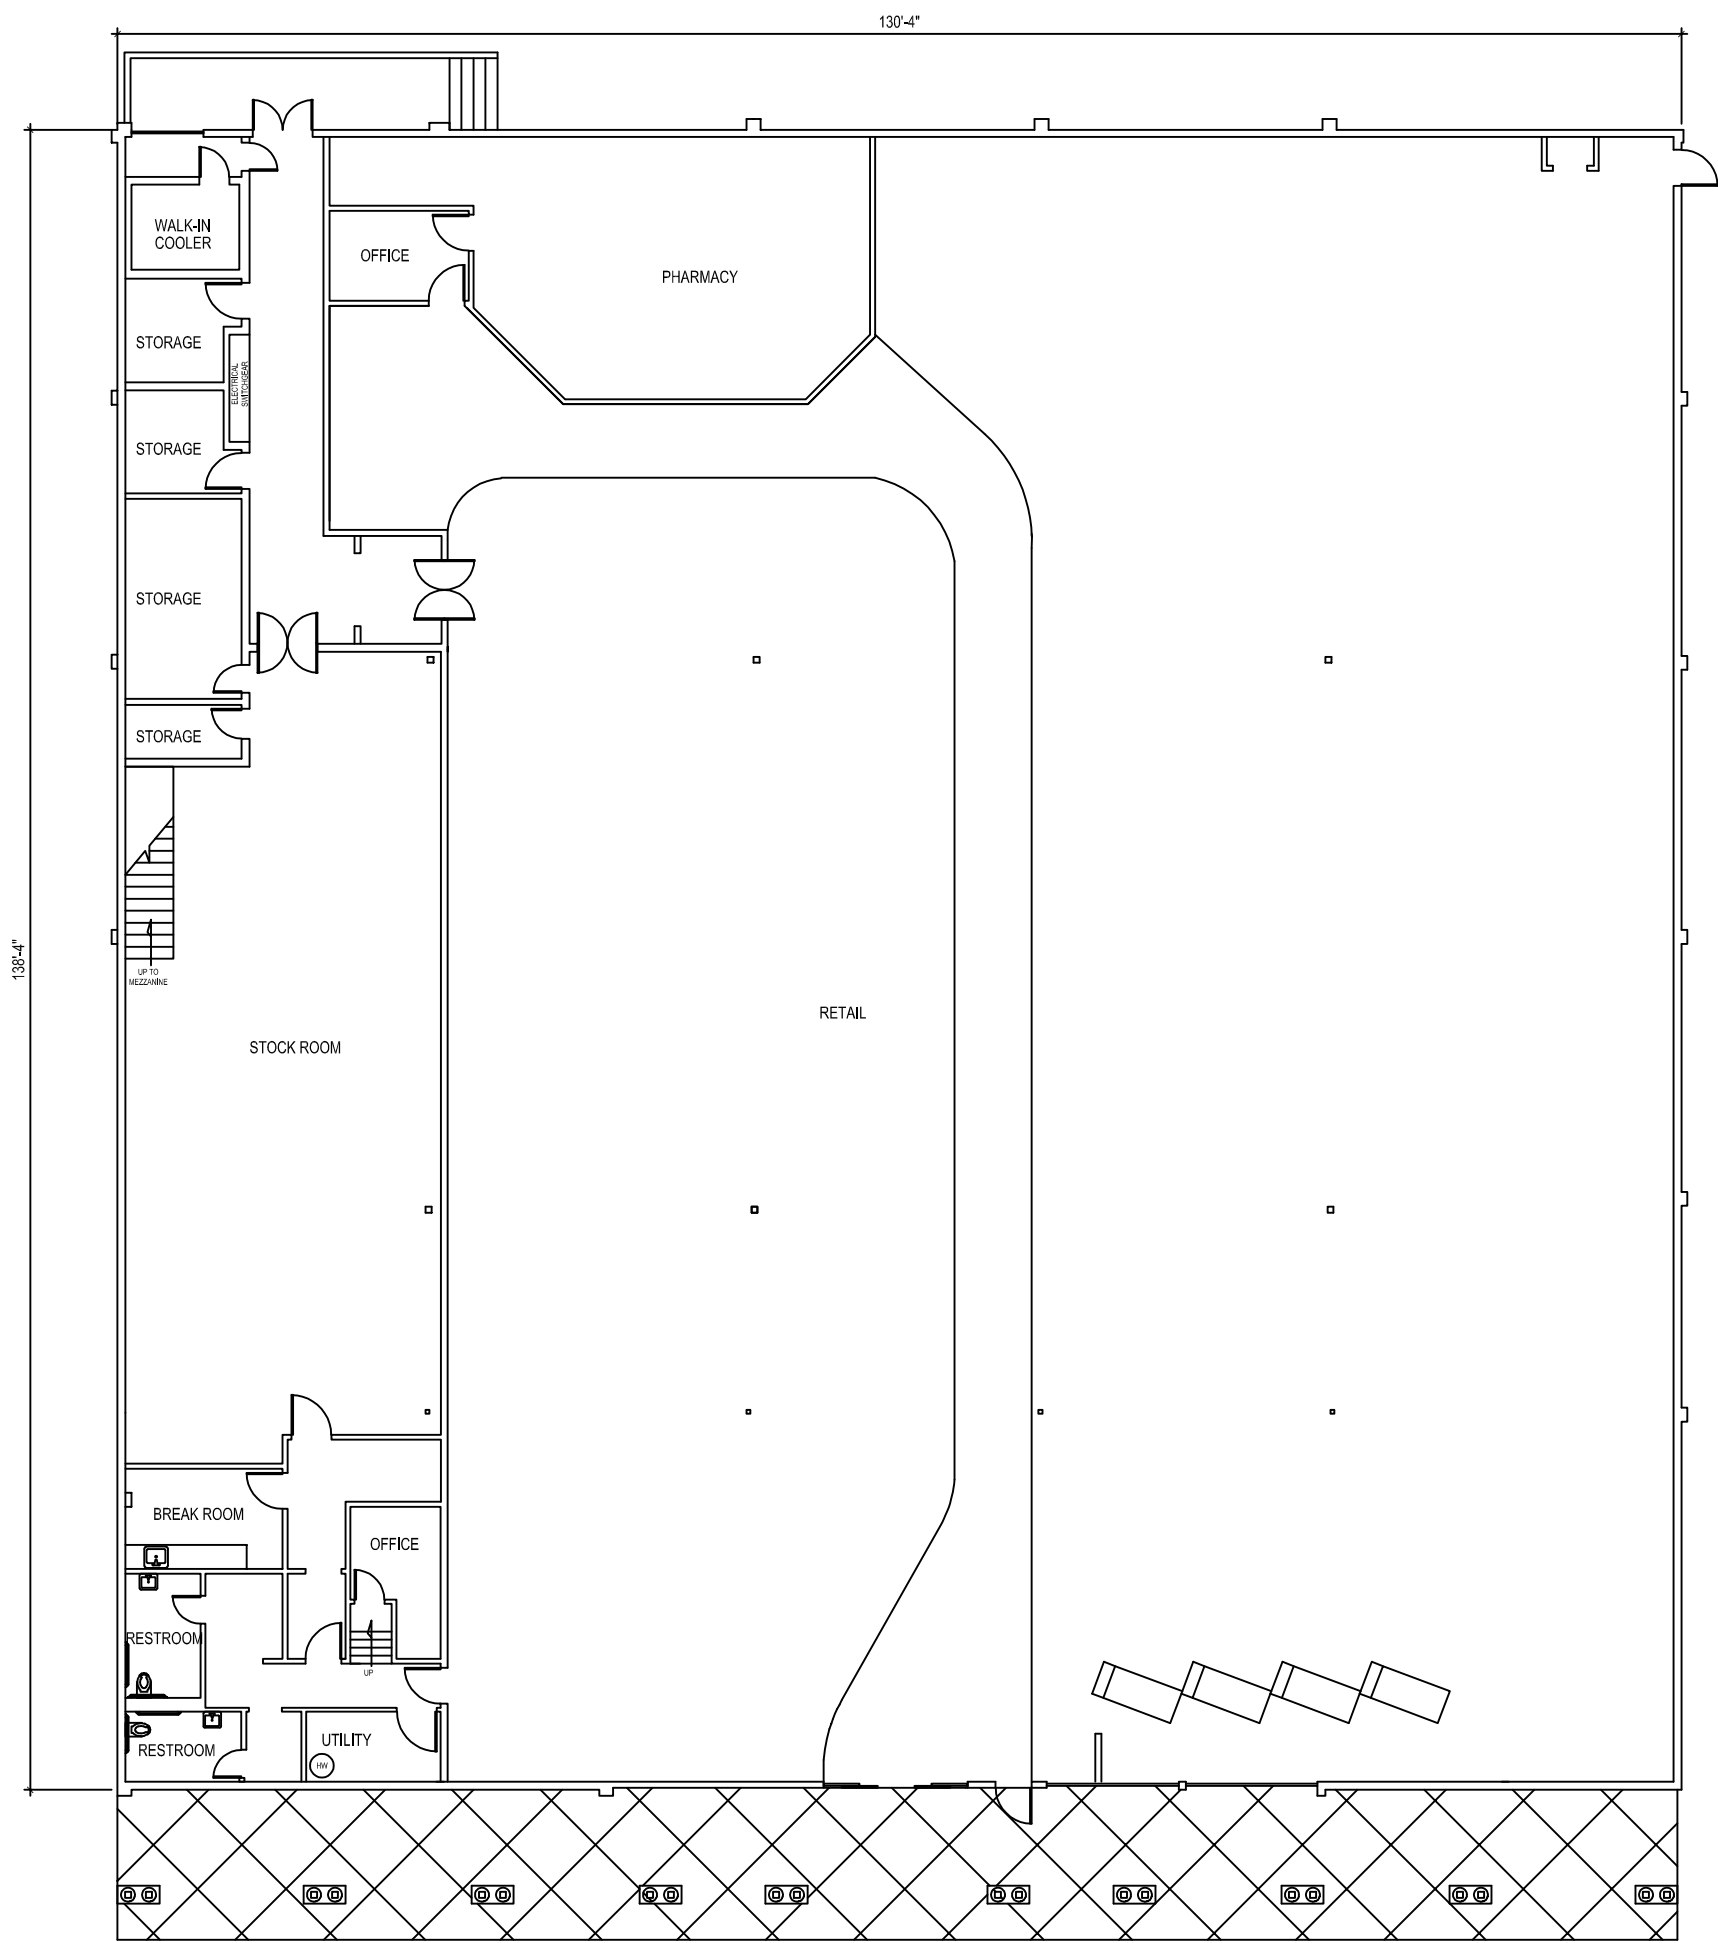

15920 LOS GATOS BLVD
LOS GATOS, CA 95032


GROSS AREA = 18,029 SQ. FT.

Site Plan



Cornerstone of Los Gatos
15920-16006 Los Gatos Blvd.
Los Gatos, CA 95032

Los Gatos Boulevard

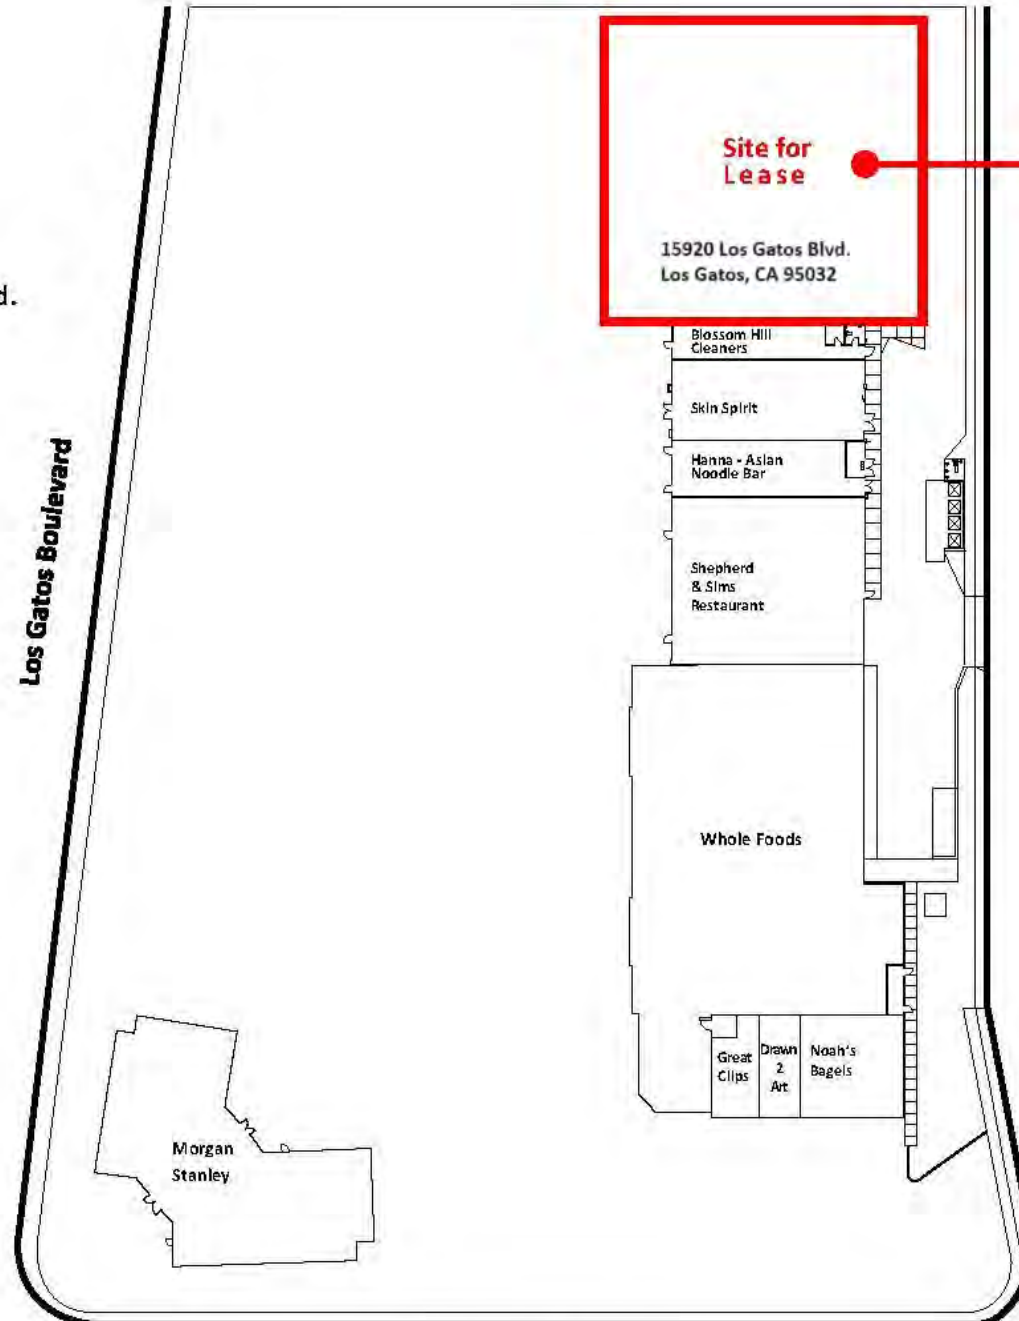

Site for
Lease


15920 Los Gatos Blvd.
Los Gatos, CA 95032

+/- 18,029 square feet
retail space

LoopNet



Blossom Hill Road

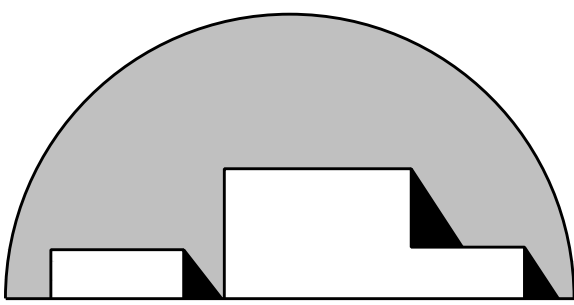

ADAPTIVE ARCHITECTURE

20111 STEVENS CREEK BLVD
SUITE 280
CUPERTINO, CA 95014
(510) 684-3226

CORNERSTONE SHOPPING CENTER

15920 - 15996 LOS GATOS BLVD
LOS GATOS, CA 95032



△			
△			
△			
△			
△			
△	4/18/24	PLANNING/CUP	
NO	DATE BY	DESCRIPTION	
REVISIONS			

DRAWN:JY	CHECKED:
DATE:	SCALE:AS NOTED
PROJECT NUMBER:	

SITE PLAN

DRAWING NUMBER: A1.1



PARKING COUNT	
ACCESSIBLE STALLS:	10
REGULAR STALLS:	275
TOTAL:	285



SITE PLAN

1" = 30'

1

***This Page
Intentionally
Left Blank***