


Modify priorly
approved
window.

STREET ELEVATION

2.02.24

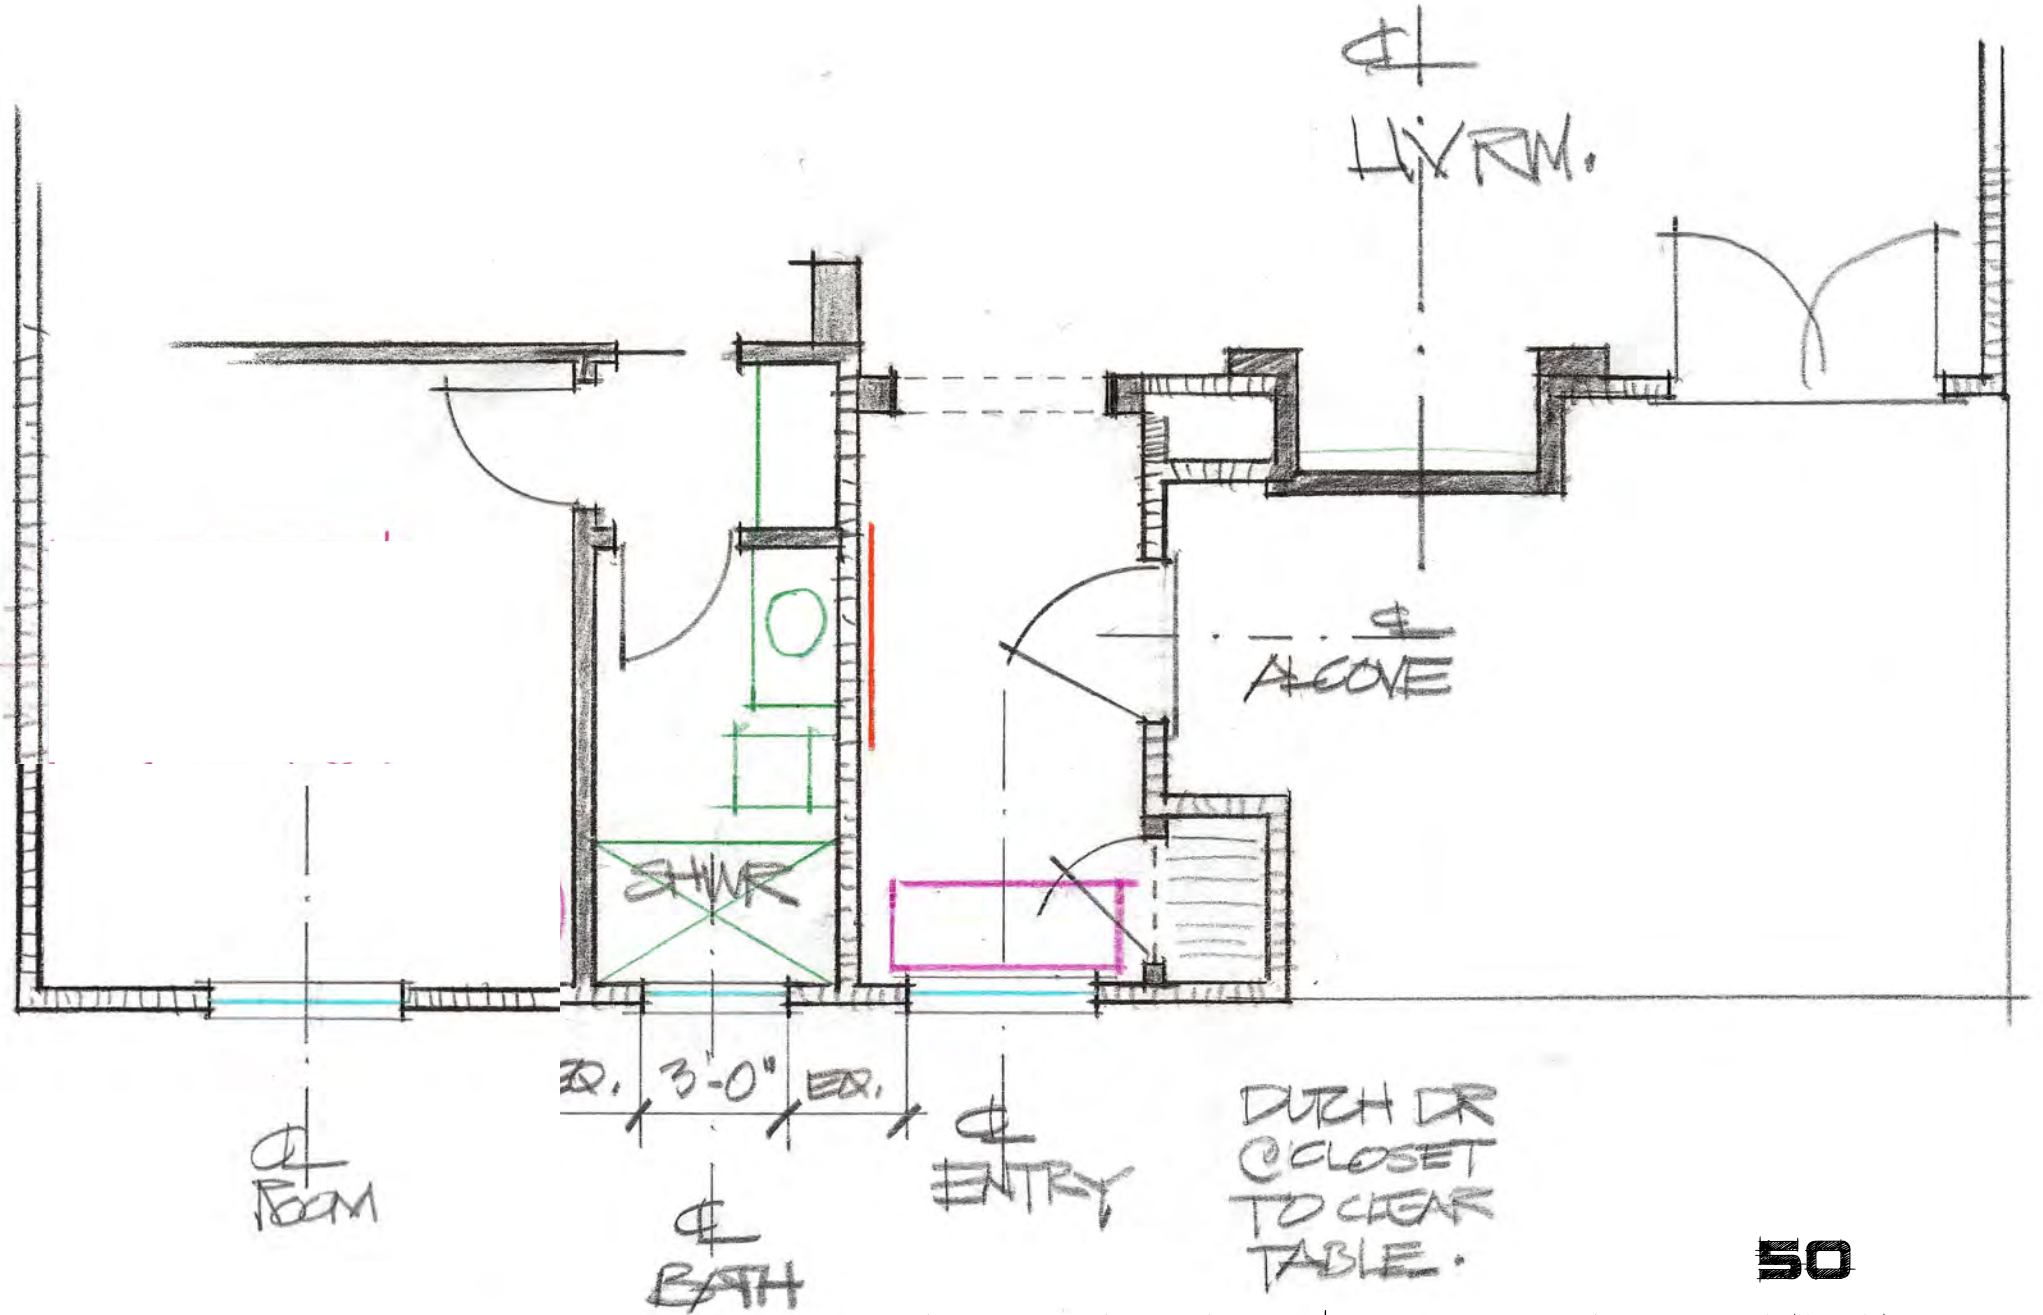

REV. WINDOWS

2.02.24

**50
HERNANDEZ**