

Contractor: Renewal by Andersen
[Redacted]

Project shall comply with the 2022 California Building, Residential, Mechanical, Electrical, Plumbing, Energy, Historical, Existing and Green Building Standards Code as amended by the City of Los Gatos, and as applicable. [CAC1-201(a)]

Scope: Replace (12) retrofit windows + (1) gliding patio door door. no size change.



Schedule -

- 101 - living - double hung - 35-1/2" x 94-1/2"
- 102 - living - double hung - 35-1/2" x 94-1/2"
- 103 - living - double hung - 31-1/2" x 61-1/2"
- 104 - living - double hung - 31-1/2" x 61-1/2"
- 105 - dining - patio door gliding 2 panel - 71-1/4" x 79-1/2"
- 201 - primary bedroom - double hung - 31-1/2" x 61-1/2"
- 202 - primary bedroom - double hung - 31-1/2" x 61-1/2"
- 203 - primary bedroom - double hung - 23-1/2" x 62"
- 204 - primary bedroom - double hung - 27-1/2" x 61-1/2"
- 205 - primary bedroom - double hung - 27-1/2" x 62"
- 206 - office - double hung - 23-1/2" x 61-1/2"
- 207 - office - double hung - 43-1/2" x 61-1/2"
- 208 - office - double hung - 23-1/2" x 61-1/2"

U-Factor <.30
SHGC <.23
Source: NFRC



Site -
1st Story

Project Name:
John Haas
354 Bachman Ct.
Los Gatos, CA 95030


DATE:
1/6/2025

SCALE:
1/8"=1'-0"

BY:
Arvin Talavera

JOB#
04064201

SHEET
A-1

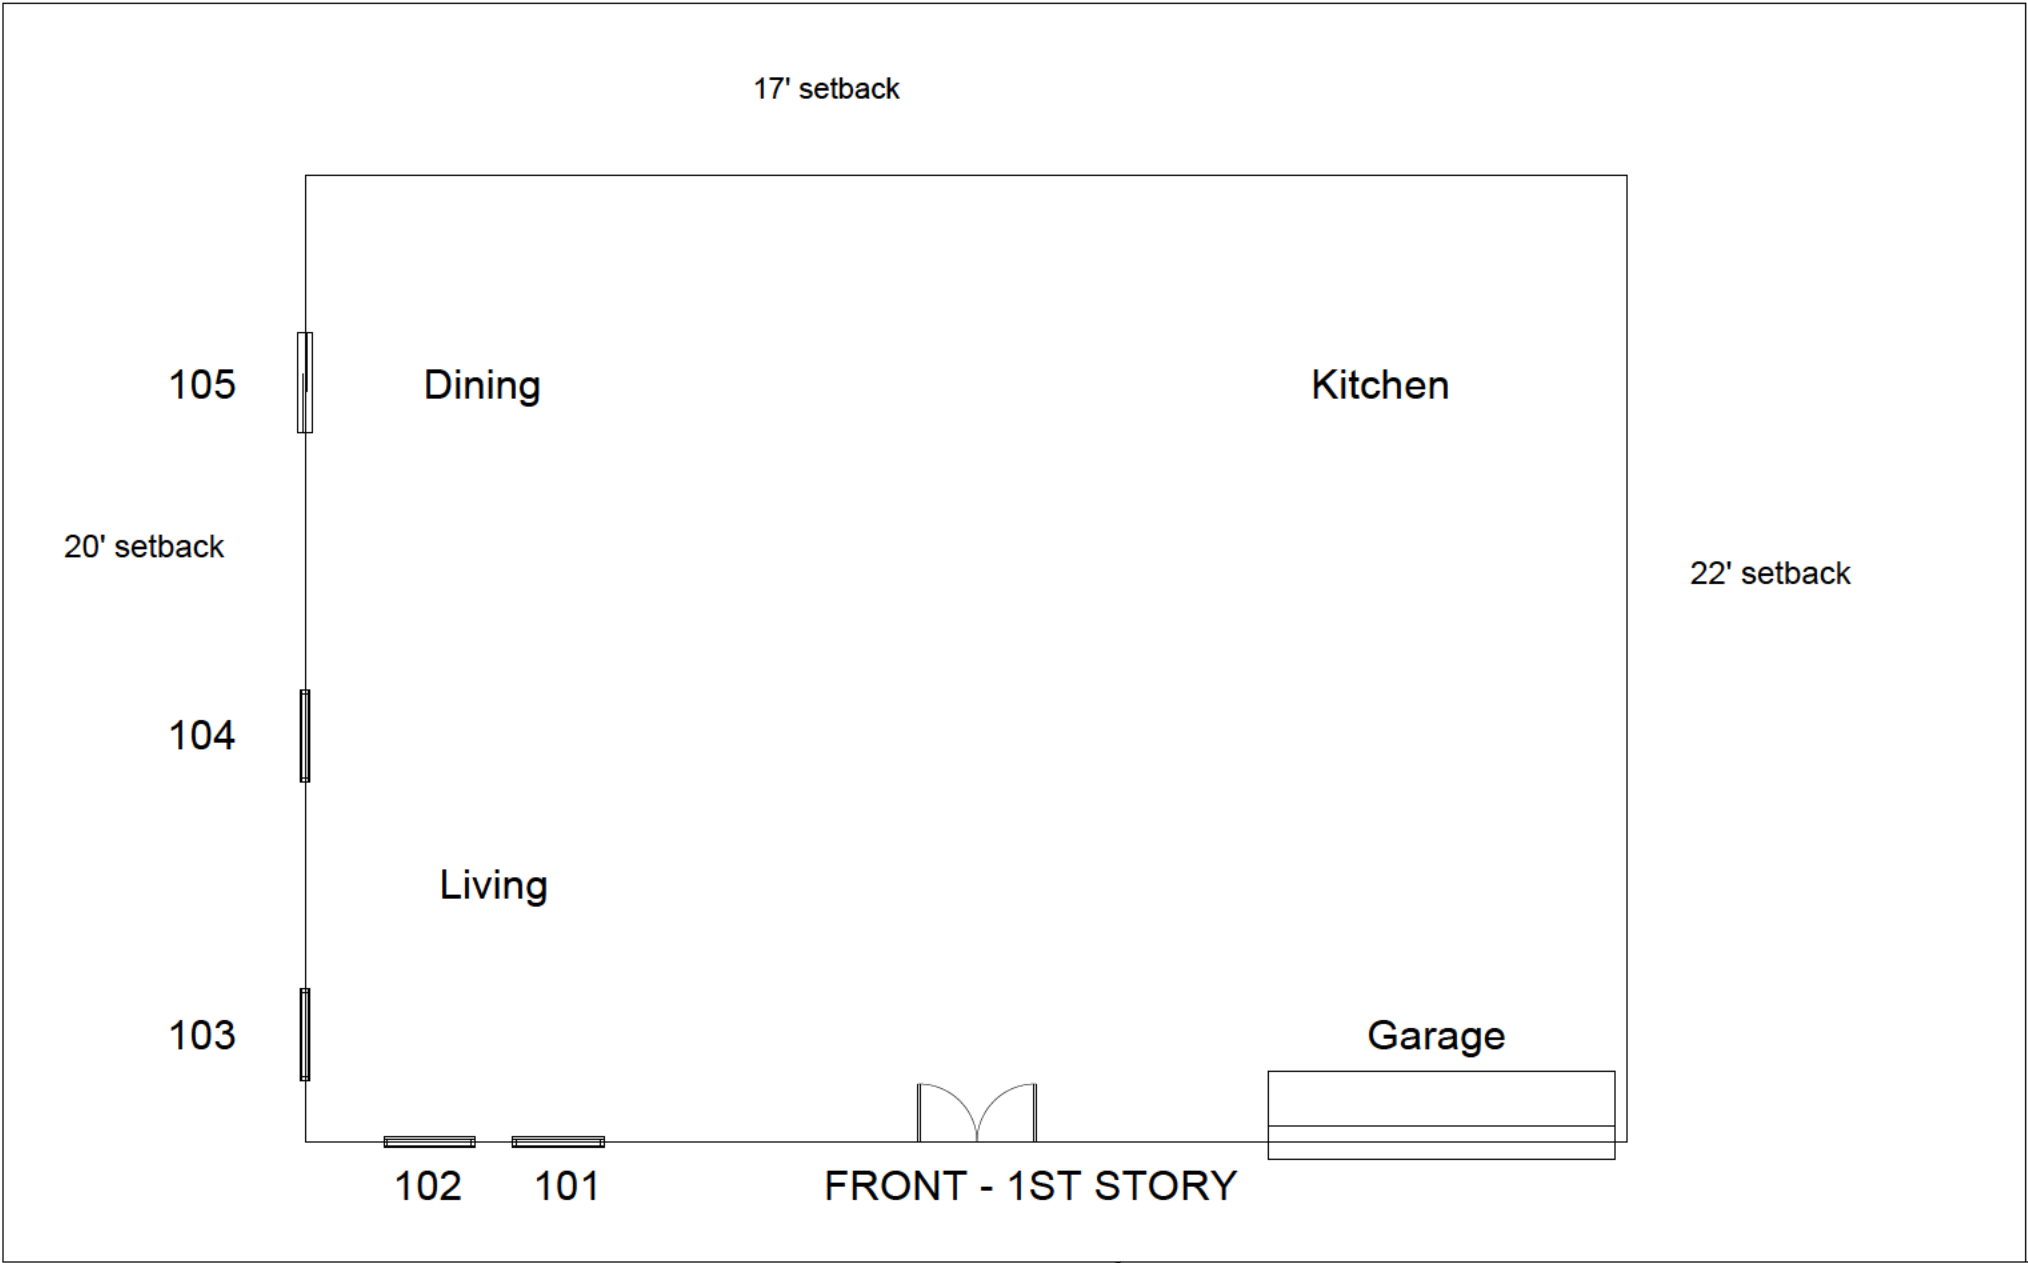

Bachman Court

Contractor: Renewal by Andersen

Project shall comply with the 2022 California Building, Residential, Mechanical, Electrical, Plumbing, Energy, Historical, Existing and Green Building Standards Code as amended by the City of Los Gatos, and as applicable. [CAC1-201(a)]

Scope: Replace (12) retrofit windows + (1) gliding patio door door. no size change.



Schedule -

- 101 - living - double hung - 35-1/2" x 94-1/2"
- 102 - living - double hung - 35-1/2" x 94-1/2"
- 103 - living - double hung - 31-1/2" x 61-1/2"
- 104 - living - double hung - 31-1/2" x 61-1/2"
- 105 - dining - patio door gliding 2 panel - 71-1/4" x 79-1/2"
- 201 - primary bedroom - double hung - 31-1/2" x 61-1/2"
- 202 - primary bedroom - double hung - 31-1/2" x 61-1/2"
- 203 - primary bedroom - double hung - 23-1/2" x 62"
- 204 - primary bedroom - double hung - 27-1/2" x 61-1/2"
- 205 - primary bedroom - double hung - 27-1/2" x 62"
- 206 - office - double hung - 23-1/2" x 61-1/2"
- 207 - office - double hung - 43-1/2" x 61-1/2"
- 208 - office - double hung - 23-1/2" x 61-1/2"

U-Factor <.30
SHGC <.23
Source: NFRC

RENEWAL
by ANDERSEN



Site -
2nd Story

Project Name:
John Haas
354 Bachman Ct.
Los Gatos, CA 95030

DATE:
1/6/2025

SCALE:
1/8"=1'-0"

BY:
Arvin Talavera

JOB#
04064201

SHEET
A-2

Bachman Court