

95 Fairview Plaza Window Sash Repair & Replacement

Window Placement & Label Reference

 FRONT SIDE ELEVATION RIGHT SIDE ELEVATION LEFT SIDE ELEVATION BACK SIDE ELEVATION		REYNOLDS
95 FAIRVIEW PLAZA UNITS 2, 3 AND 4		ELEVATIONS
SCALE IS 1/4"=1'		
		2

Common Area Windows (0)

Common Area Windows (0)

Window 0-1



Common Area Windows (0)


Window 0-2



Unit 1 Windows (1)

Unit 1 Windows (1)

Window 1-1 and 1-2

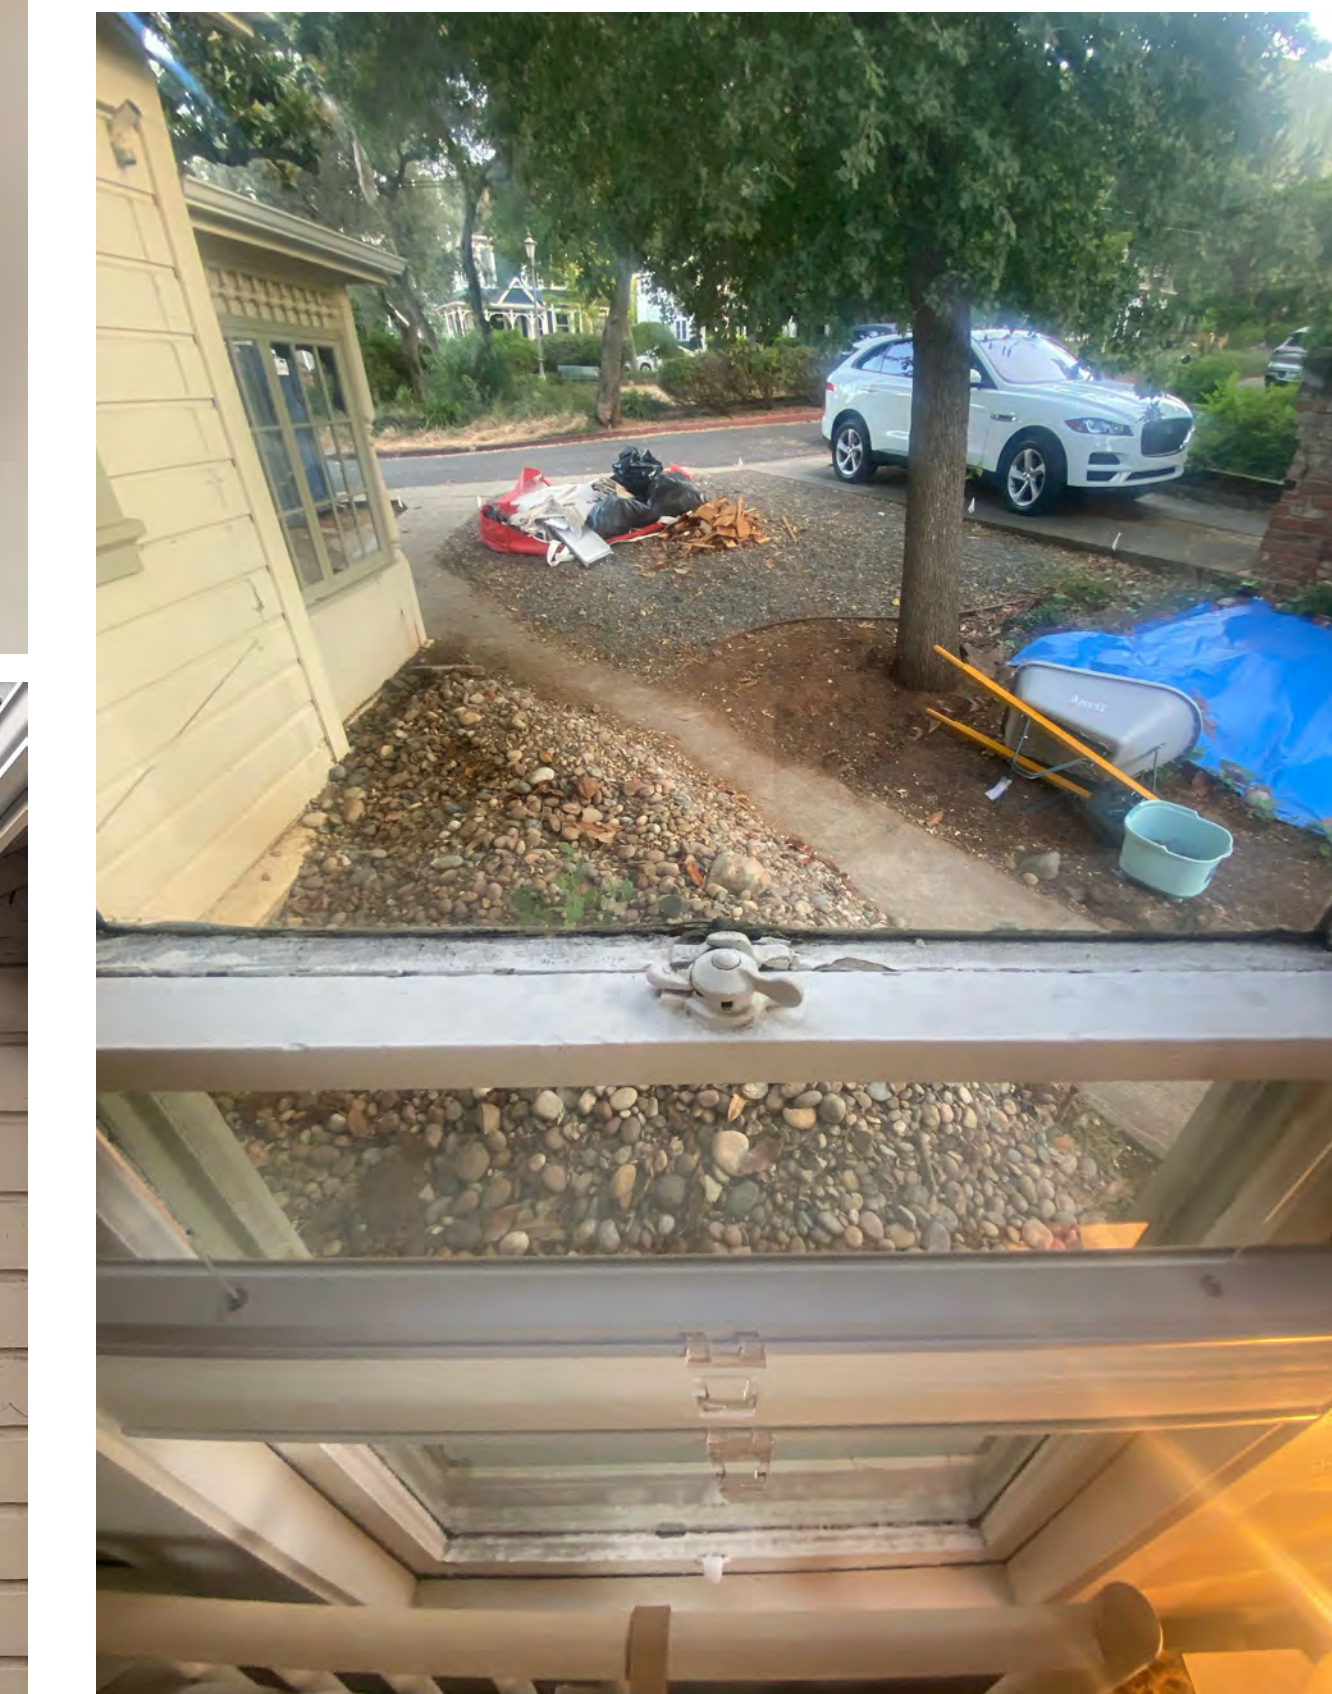

Unit 1 Windows (1)

Window 1-3



Unit 1 Windows (1)

Window 1-4



Unit 1 Windows (1)

Window 1-5



Unit 1 Windows (1)

Window 1-6



Unit 1 Windows (1)

Window 1-7



Unit 1 Windows (1)

Window 1-8 & 1-9



Unit 1 Windows (1)

Window 1-10



Unit 1 Windows (1)

Window 1-11 & 1-12



Unit 1 Windows (1)

Window 1-13



Unit 1 Windows (1)

Window 1-14



Unit *A* Windows (2)

Unit A Windows (2)

Window 2-1



Unit A Windows (2)

Window 2-2



Unit A Windows (2)

Window 2-3



Unit A Windows (2)

Window 2-4



Unit A Windows (2)

Window 2-5



Unit B Windows (3)

Unit B Windows (3)

Window 3-1



Unit B Windows (3)

Window 3-2



Unit B Windows (3)

Window 3-3



Unit B Windows (3)

Window 3-4



Unit B Windows (3)

Window 3-5



Unit B Windows (3)

Window 3-7 through 3-13



Unit B Windows (3)

Window 3-14



Unit B Windows (3)

Window 3-15



Unit C Windows (4)

Unit C Windows (4)

Window 4-1



Unit C Windows (4)

Window 4-2



Unit C Windows (4)

Window 4-3



Unit C Windows (4)

Window 4-4




Unit C Windows (4)

Window 4-5



Unit C Windows (4)

Window 4-1

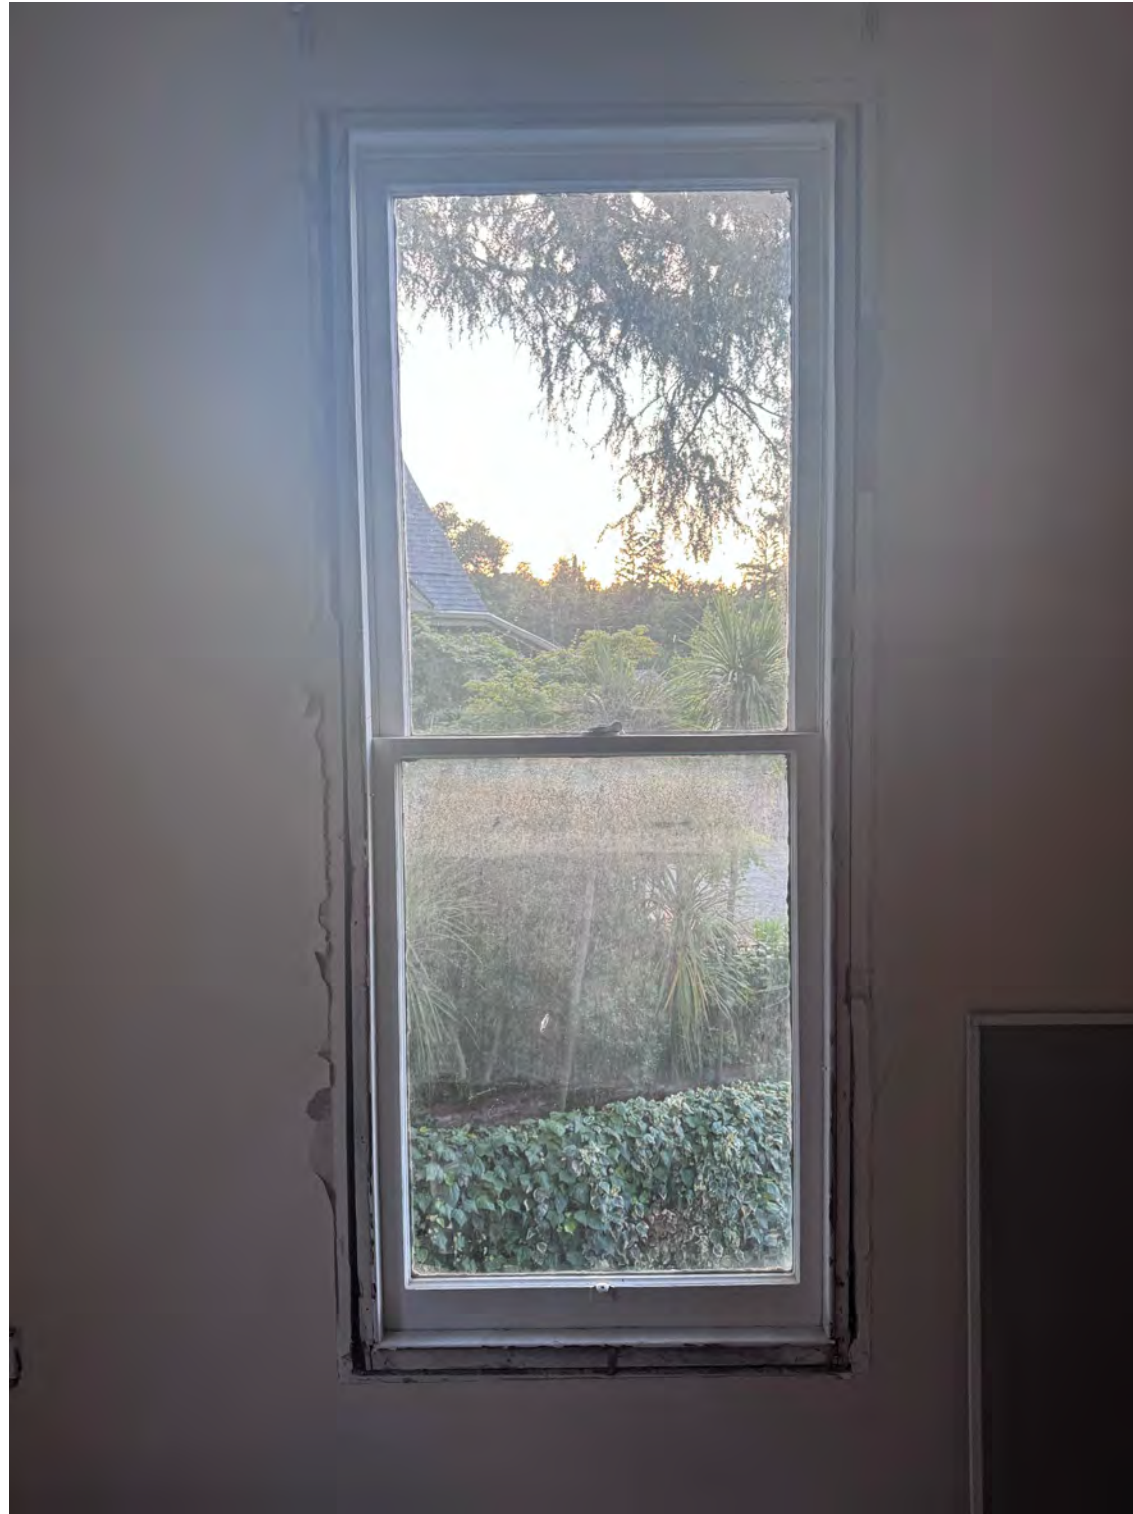

***This Page
Intentionally
Left Blank***