

RESOLUTION NO. 1978-134

A RESOLUTION APPROVING THE ANNEXATION OF
CERTAIN UNINHABITED TERRITORY DESIGNATED
AS UNION AVENUE NO. 2 TO THE TOWN OF
LOS GATOS

WHEREAS, on September 7, 1977, the Local Agency Formation Commission of the County of Santa Clara, State of California, pursuant to an application signed by all of the owners of land within the territory to be annexed, approved the annexation of that hereinafter described area, designated as Union Avenue No. 2, to the Town of Los Gatos and authorized the Town Council of the Town of Los Gatos to annex said territory in the manner described in Section 54797.1 of the Government Code of the State of California; and

WHEREAS, a petition signed by the owners of all of the land in that area, hereinafter described and designated as Union Avenue No. 2 was filed with the Town Clerk of the Town of Los Gatos on September 8, 1977 said area is situated in the unincorporated area of the County of Santa Clara, is contiguous with the municipal boundaries of the Town of Los Gatos, and at the time of the filing of said petition for annexation less than twelve (12) persons who had been registered to vote within said territory for at least fifty-four (54) days resided within the territory;

NOW, THEREFORE, BE IT RESOLVED AND IT IS HEREBY RESOLVED by the Town Council of the Town of Los Gatos, a municipal corporation of the County of Santa Clara, State of California, that pursuant to the provisions of Section 54797.1 and Article 5, Chapter 1, Part 2, Title 3, of the Government Code of the State of California, the annexation to the Town of Los Gatos of that territory designated as Union Avenue No. 2 and more particularly described in that real property description and map of said territory

which are attached hereto, marked Exhibits "A" and "B", respectively, and incorporated herein the same as if set forth at length herein, is and the same is hereby approved, and that the same be annexed to the Town of Los Gatos.

BE IT FURTHER RESOLVED that upon completion of these annexation proceedings the territory annexed will be taxed in Town of Los Gatos Tax Rate A, including taxes for existing bonded indebtedness.

BE IT FURTHER RESOLVED that the Town Clerk is authorized and is hereby directed to prepare under seal a certified copy of this resolution, giving the date of passage, and transmit same to the Secretary of State of the State of California.

PASSED AND ADOPTED at a regular meeting of the Town Council of the Town of Los Gatos held on the 21st day of August, 1978, by the following vote:

AYES: COUNCIL MEMBERS Ruth Cannon, Thomas J. Ferrito, John B. Lochner, Peter W. Siemens and Mardi Gualtieri

NOES: COUNCIL MEMBERS None

ABSTAIN: COUNCIL MEMBERS None

ABSENT: COUNCIL MEMBERS None

SIGNED: Mardi Gualtieri
MAYOR OF THE TOWN OF LOS GATOS

ATTEST:
Jo James
CLERK OF THE TOWN OF LOS GATOS


TOWN OF LOS GATOS

UNION NO. 2 ANNEXATION


All that certain real property situate in the County of Santa Clara, State of California, described as follows:

Beginning at the intersection of the Westerly line of "Union No. 1" Annexation to the Town of Los Gatos with the Easterly prolongation of the Northerly line of Tract No. 874 as said Tract is shown on that Record of Survey recorded in Book 34 of Maps, Page 46, Santa Clara County Records; thence along said Northerly line of Tract No. 874 North $89^{\circ}43'$ West 428.82 feet to the intersection thereof with the Easterly line of Tract No. 4889 as last said Tract is shown on that Record of Survey recorded in Book 275 of Maps, Page 2, Santa Clara County Records; thence along said Easterly line of Tract No. 4889 North $0^{\circ}19'$ West 316 feet; thence running parallel to said Northerly line of Tract No. 874 South $89^{\circ}43'$ East 428.82 feet to the intersection thereof with said Westerly line of "Union No. 1" Annexation; thence Southerly along last said line 316 feet to the POINT OF BEGINNING.

Containing 3.1 acres.

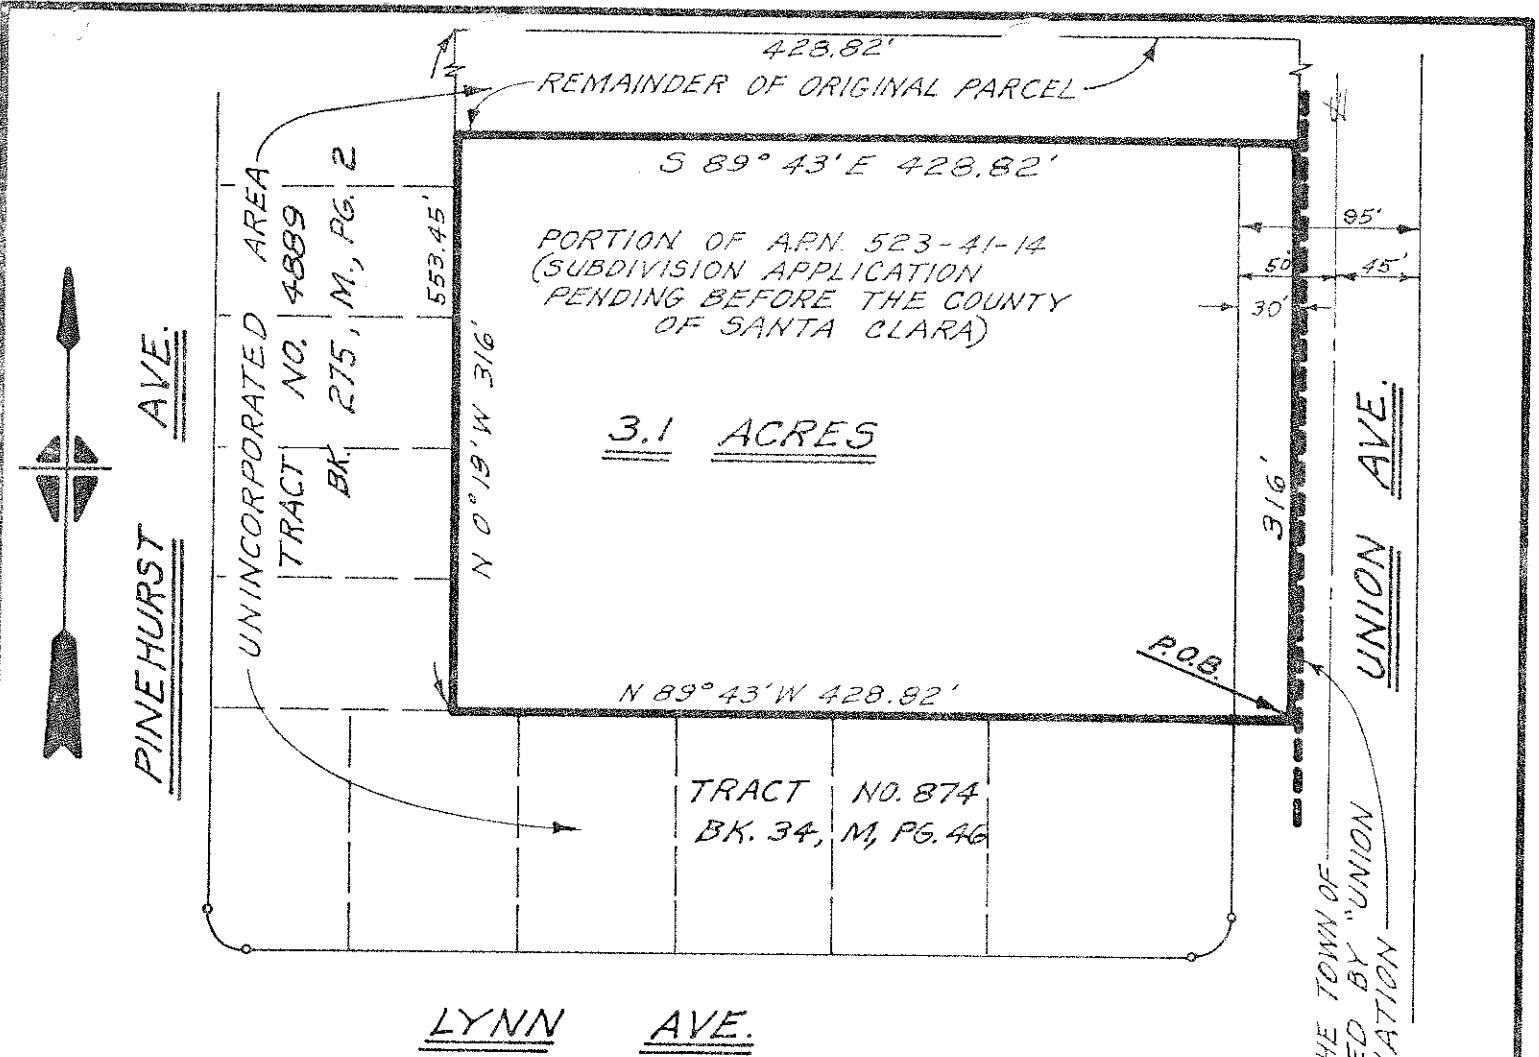

EXISTING LIMITS LINE OF THE TOWN OF LOS GATOS AS ESTABLISHED BY "UNION NO. 1" ANNEXATION

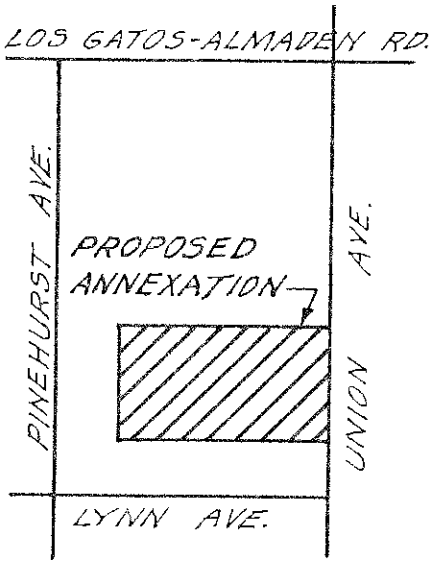

LOCATION MAP
NO SCALE

LEGEND:

- BOUNDARY LINE OF PROPOSED ANNEXATION
- EXIST. LIMITS LINE OF TOWN OF LOS GATOS
- RIGHT OF WAY LINE
- LOT LINE

APPROVED BY: R.L. Warnick R.C.E. #12380
DIRECTOR OF PUBLIC WORKS

PROPOSED ANNEXATION
 TO THE TOWN OF LOS GATOS
 ENTITLED: UNION NO. 2
 DATE: 8-4-76 SCALE: 1"=100' DRWN. BY: E.L.R.

REVISION #1 7-14-77 CHANGED
DIMENSION FROM 305' TO 316'
R.L. Warnick