



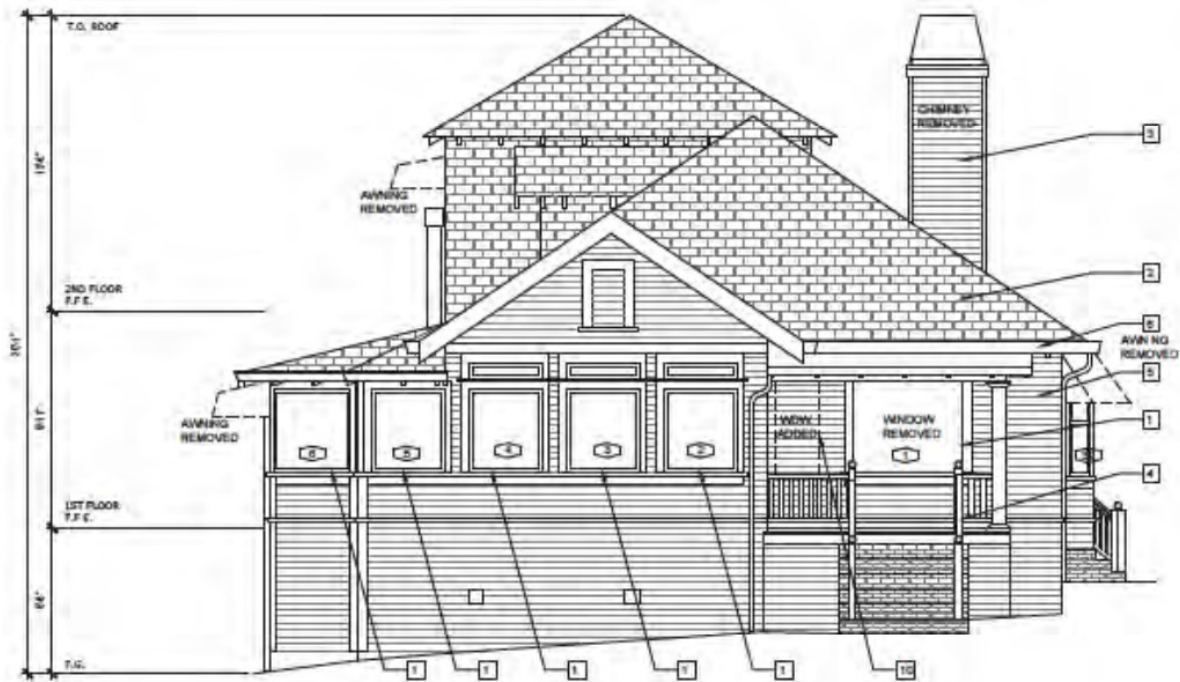

EXISTING NORTH ELEVATION (FRONT)

1/4" = 1'-0"

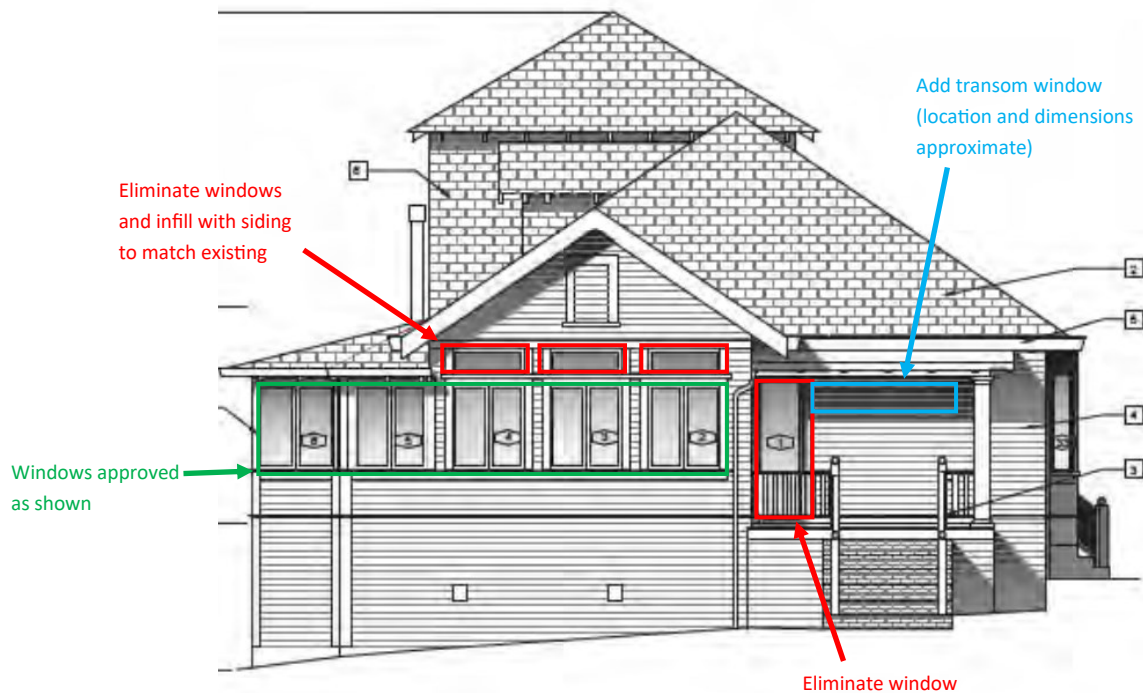

NORTH

PROPOSED NORTH ELEVATION (FRONT)

1/4" = 1'-0"




EXISTING EAST ELEVATION (SIDE)

1/4" = 1'-0"

Double hung. Simulated double hung if needed to meet egress requirements.

Double hung


Windows approved as shown (typ.)

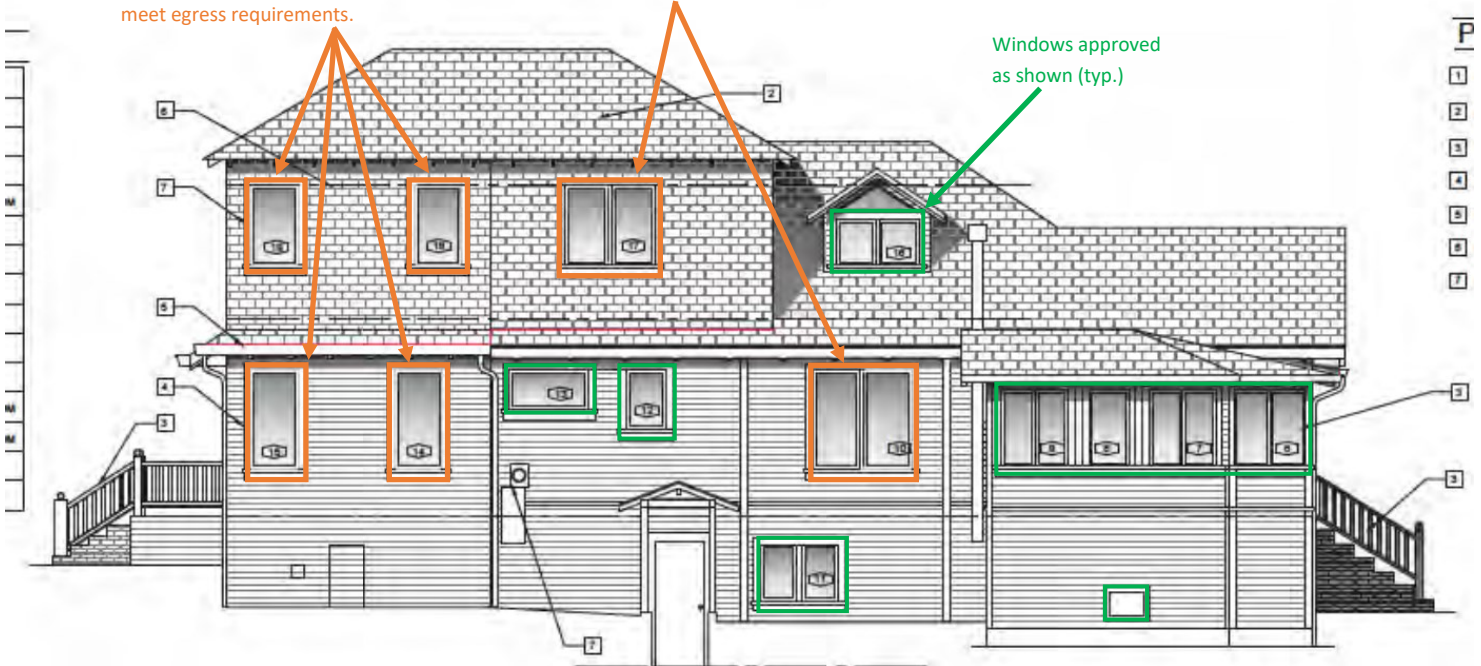

PROPOSED EAST ELEVATION (SIDE)


1/4" = 1'-0"



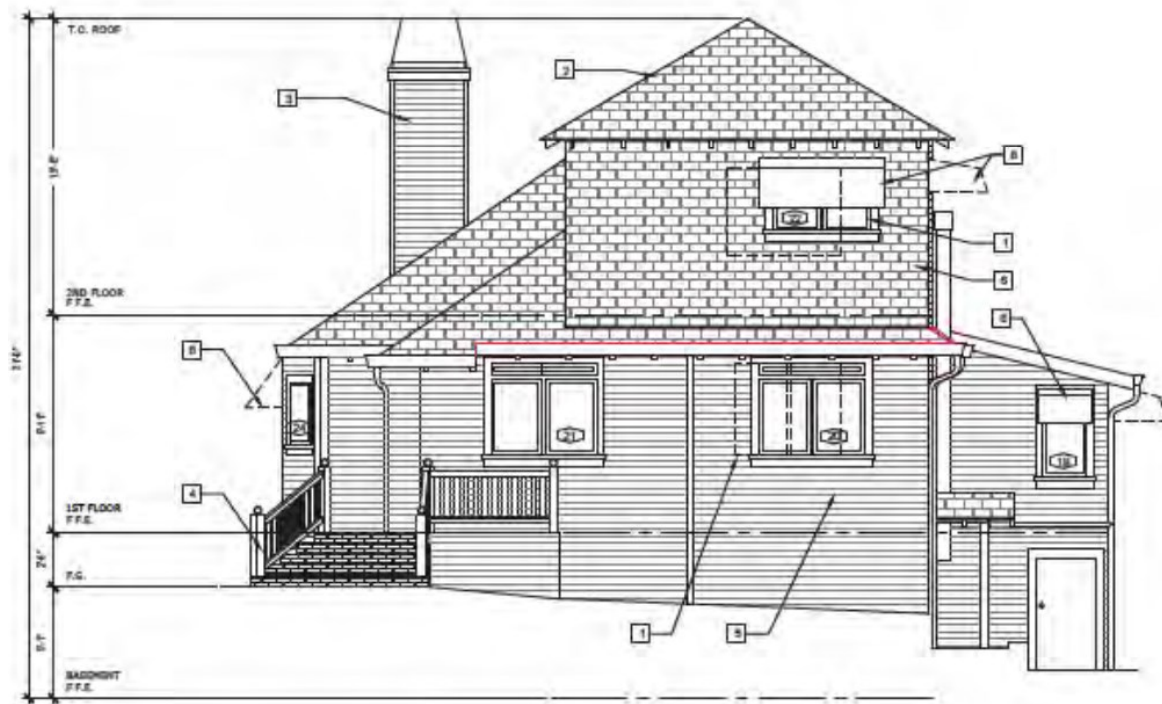

EXISTING SOUTH ELEVATION (REAR)


1/4" = 1'-0"

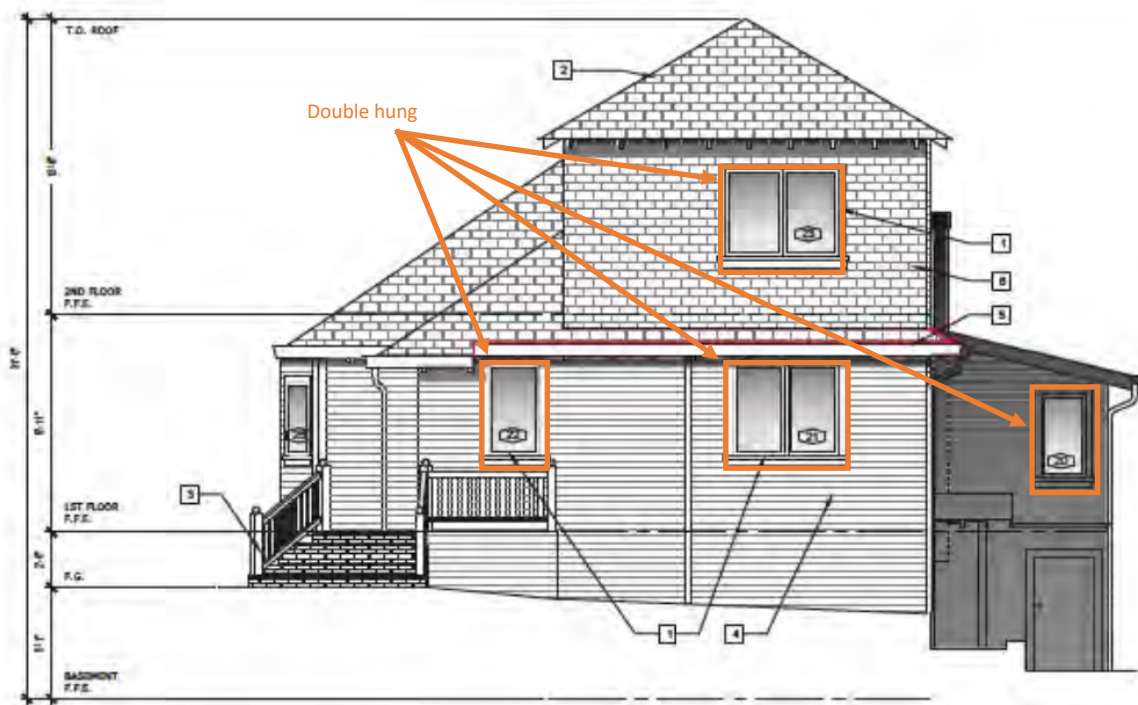

SOUTH


PROPOSED SOUTH ELEVATION (REAR)

1/4" = 1'-0"

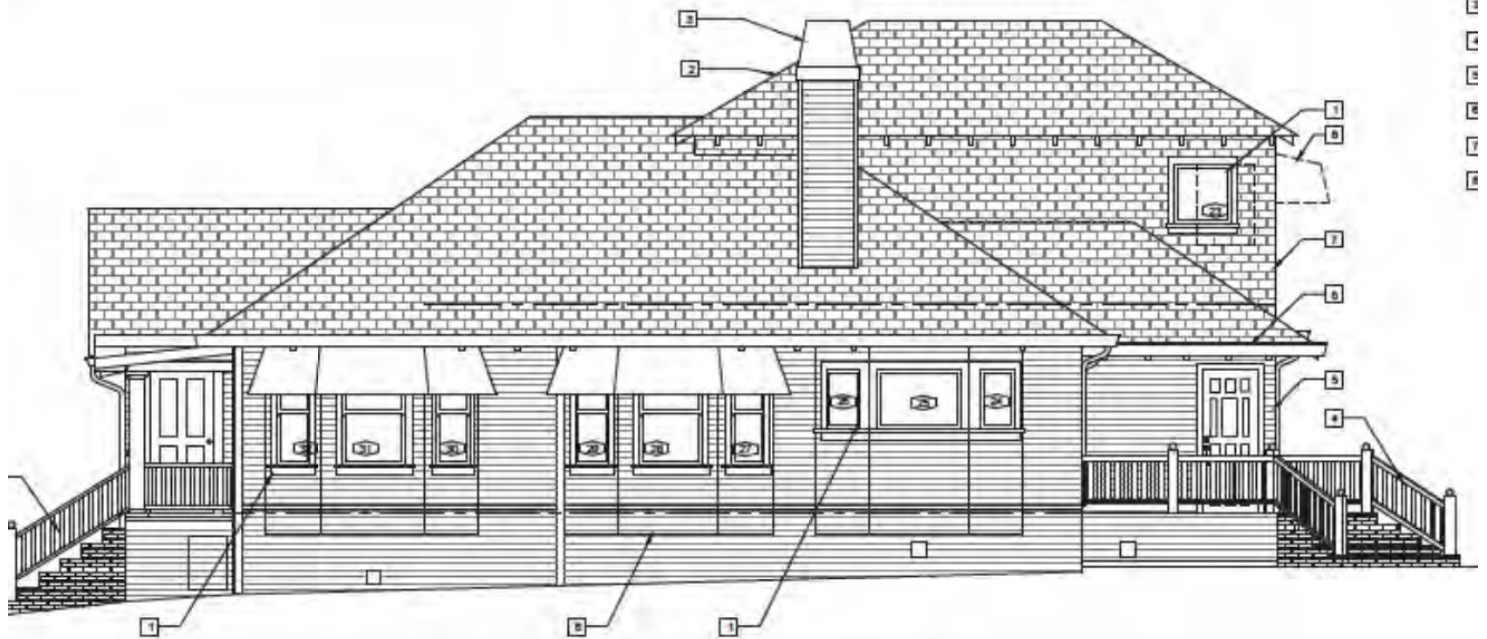

EXISTING WEST ELEVATION

1/4" = 1'-0"

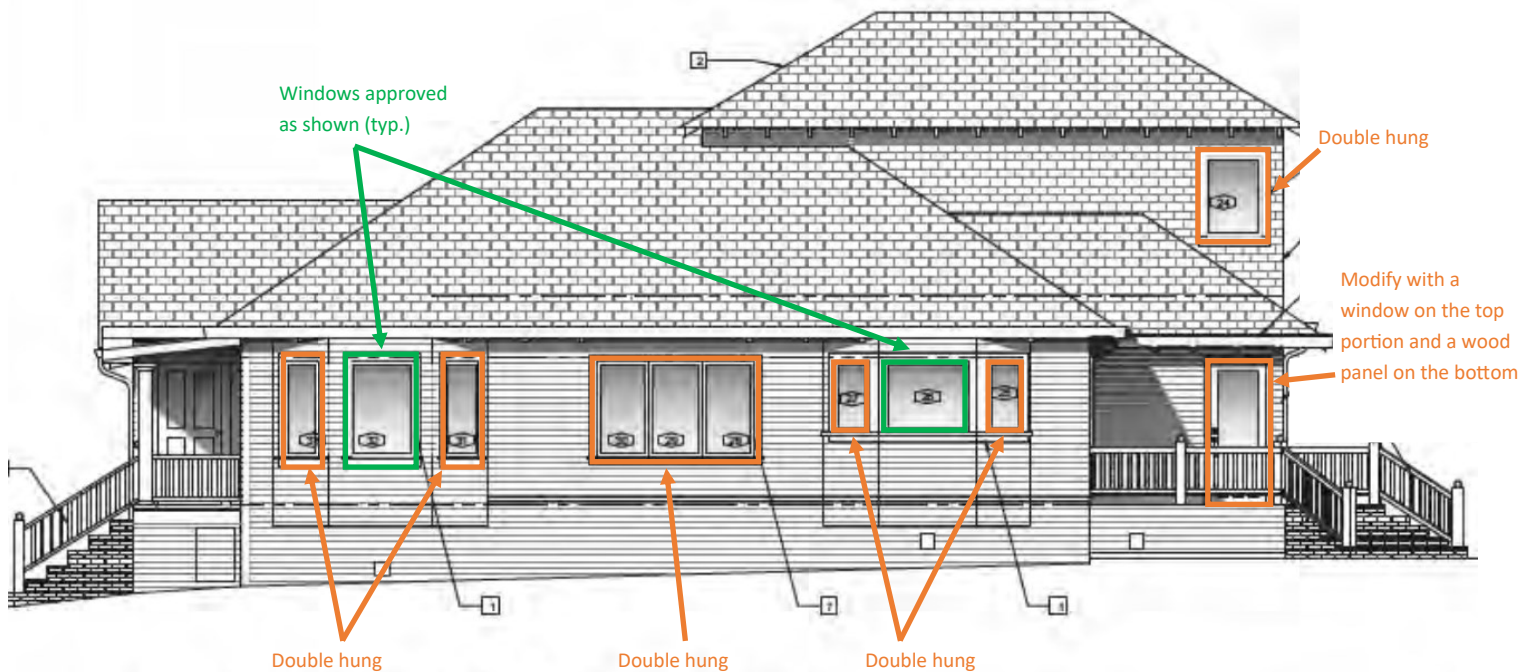

PROPOSED WEST ELEVATION

1/4" = 1'-0"