


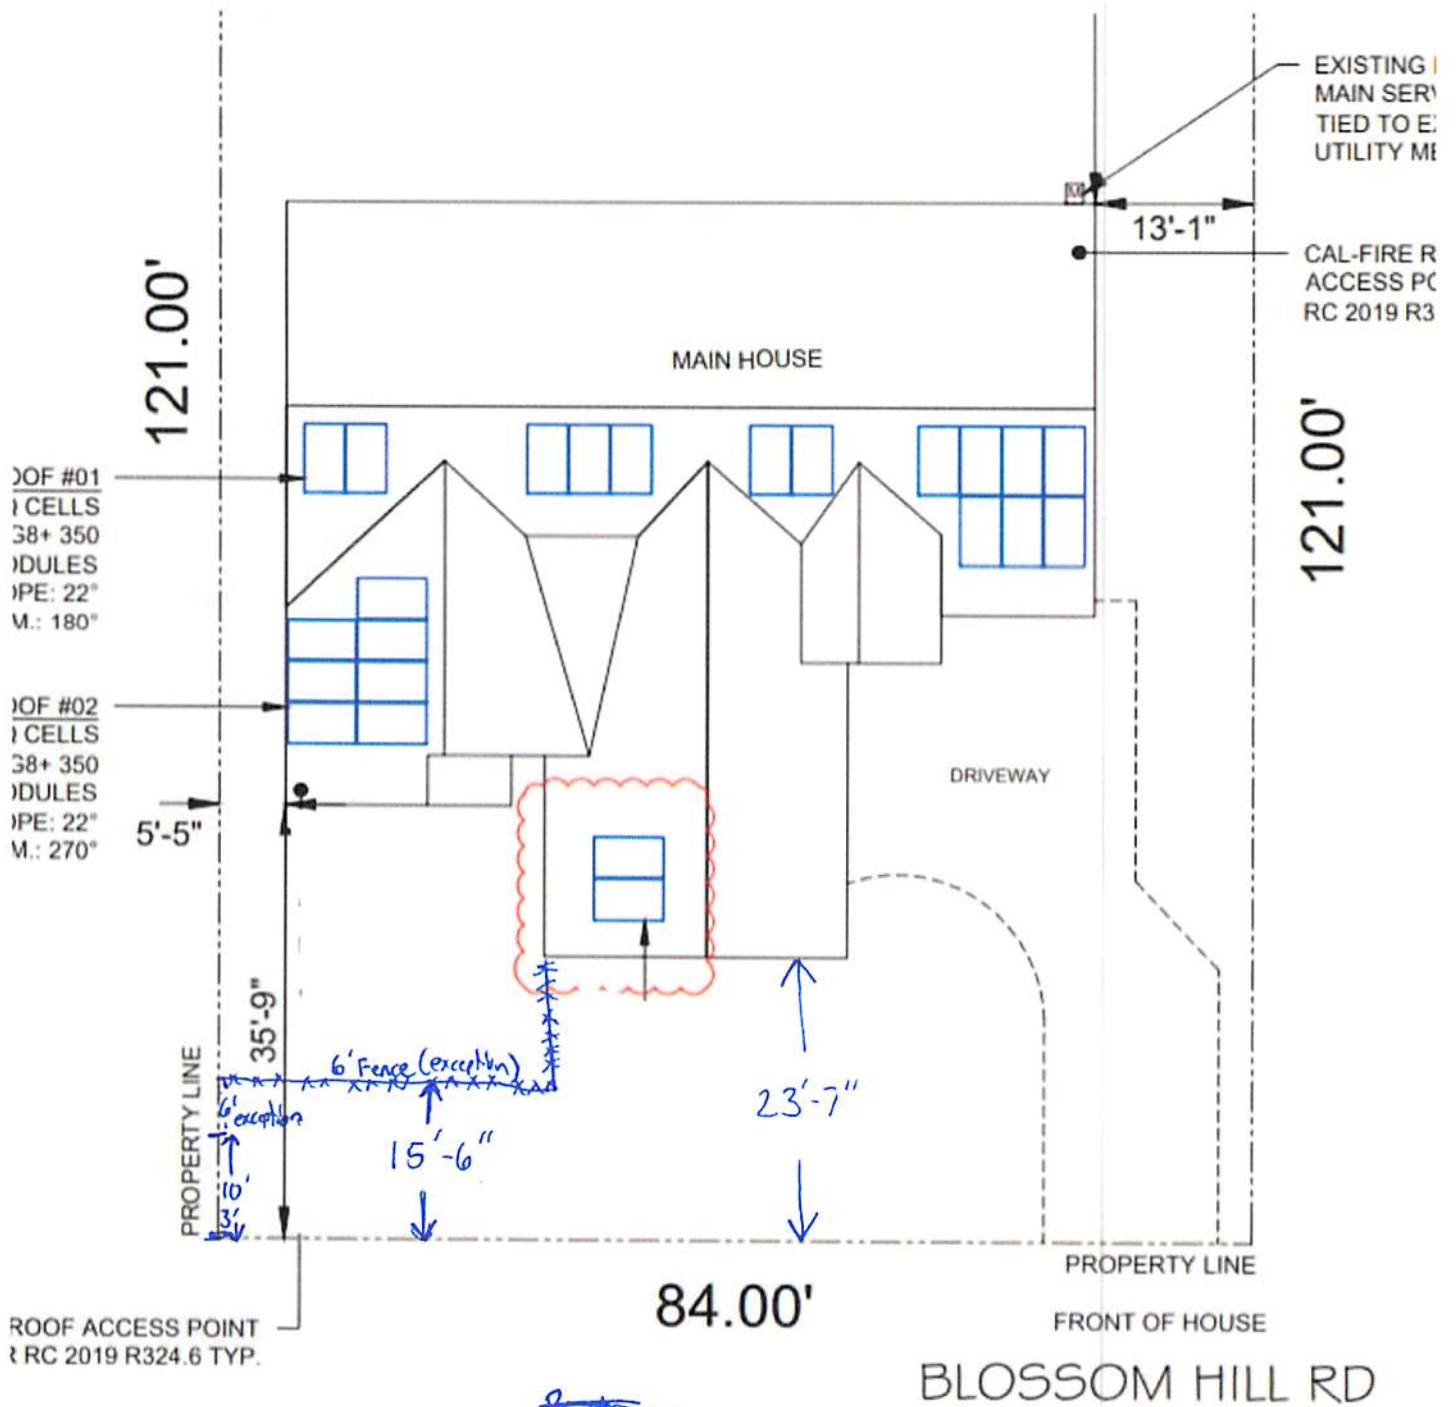

~~R-1:10~~
R-1:10

Exception

14741 Blossom Hill Rd (fence photos)



Property line to fence 15'-6"
Property line to garage 23'-7"



***This Page
Intentionally
Left Blank***