



4



3




2




1



5

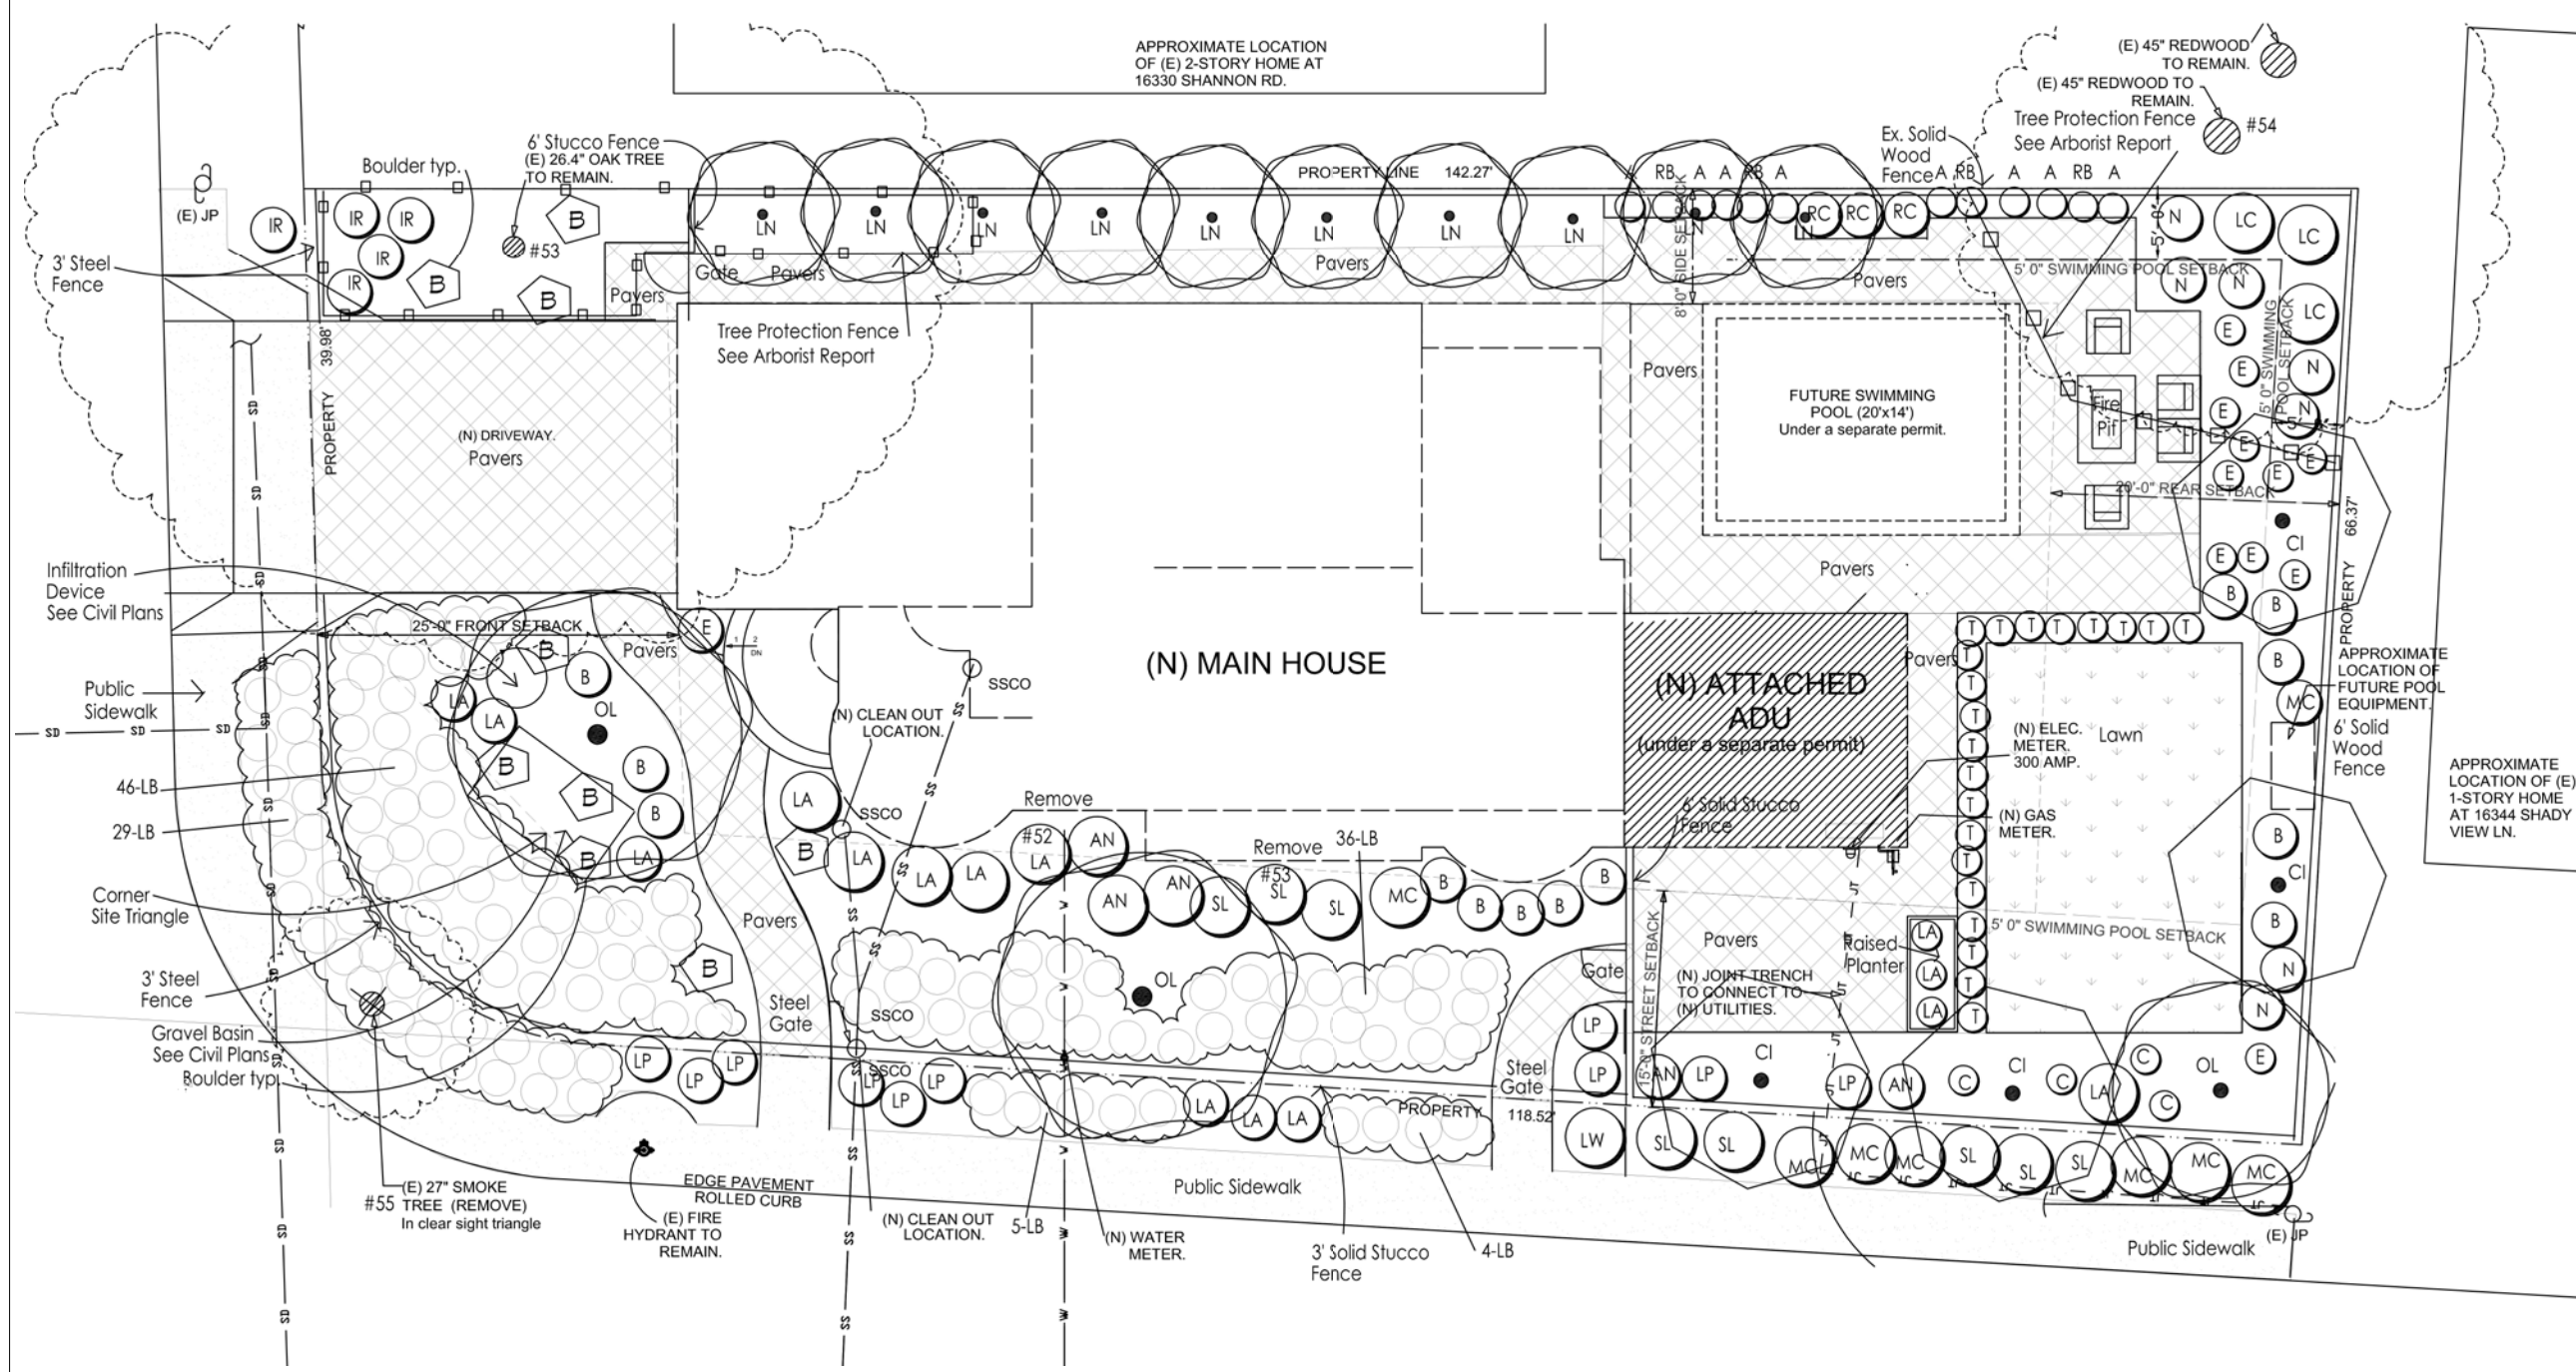

SHANNON RD.
(50' R.O.W.)

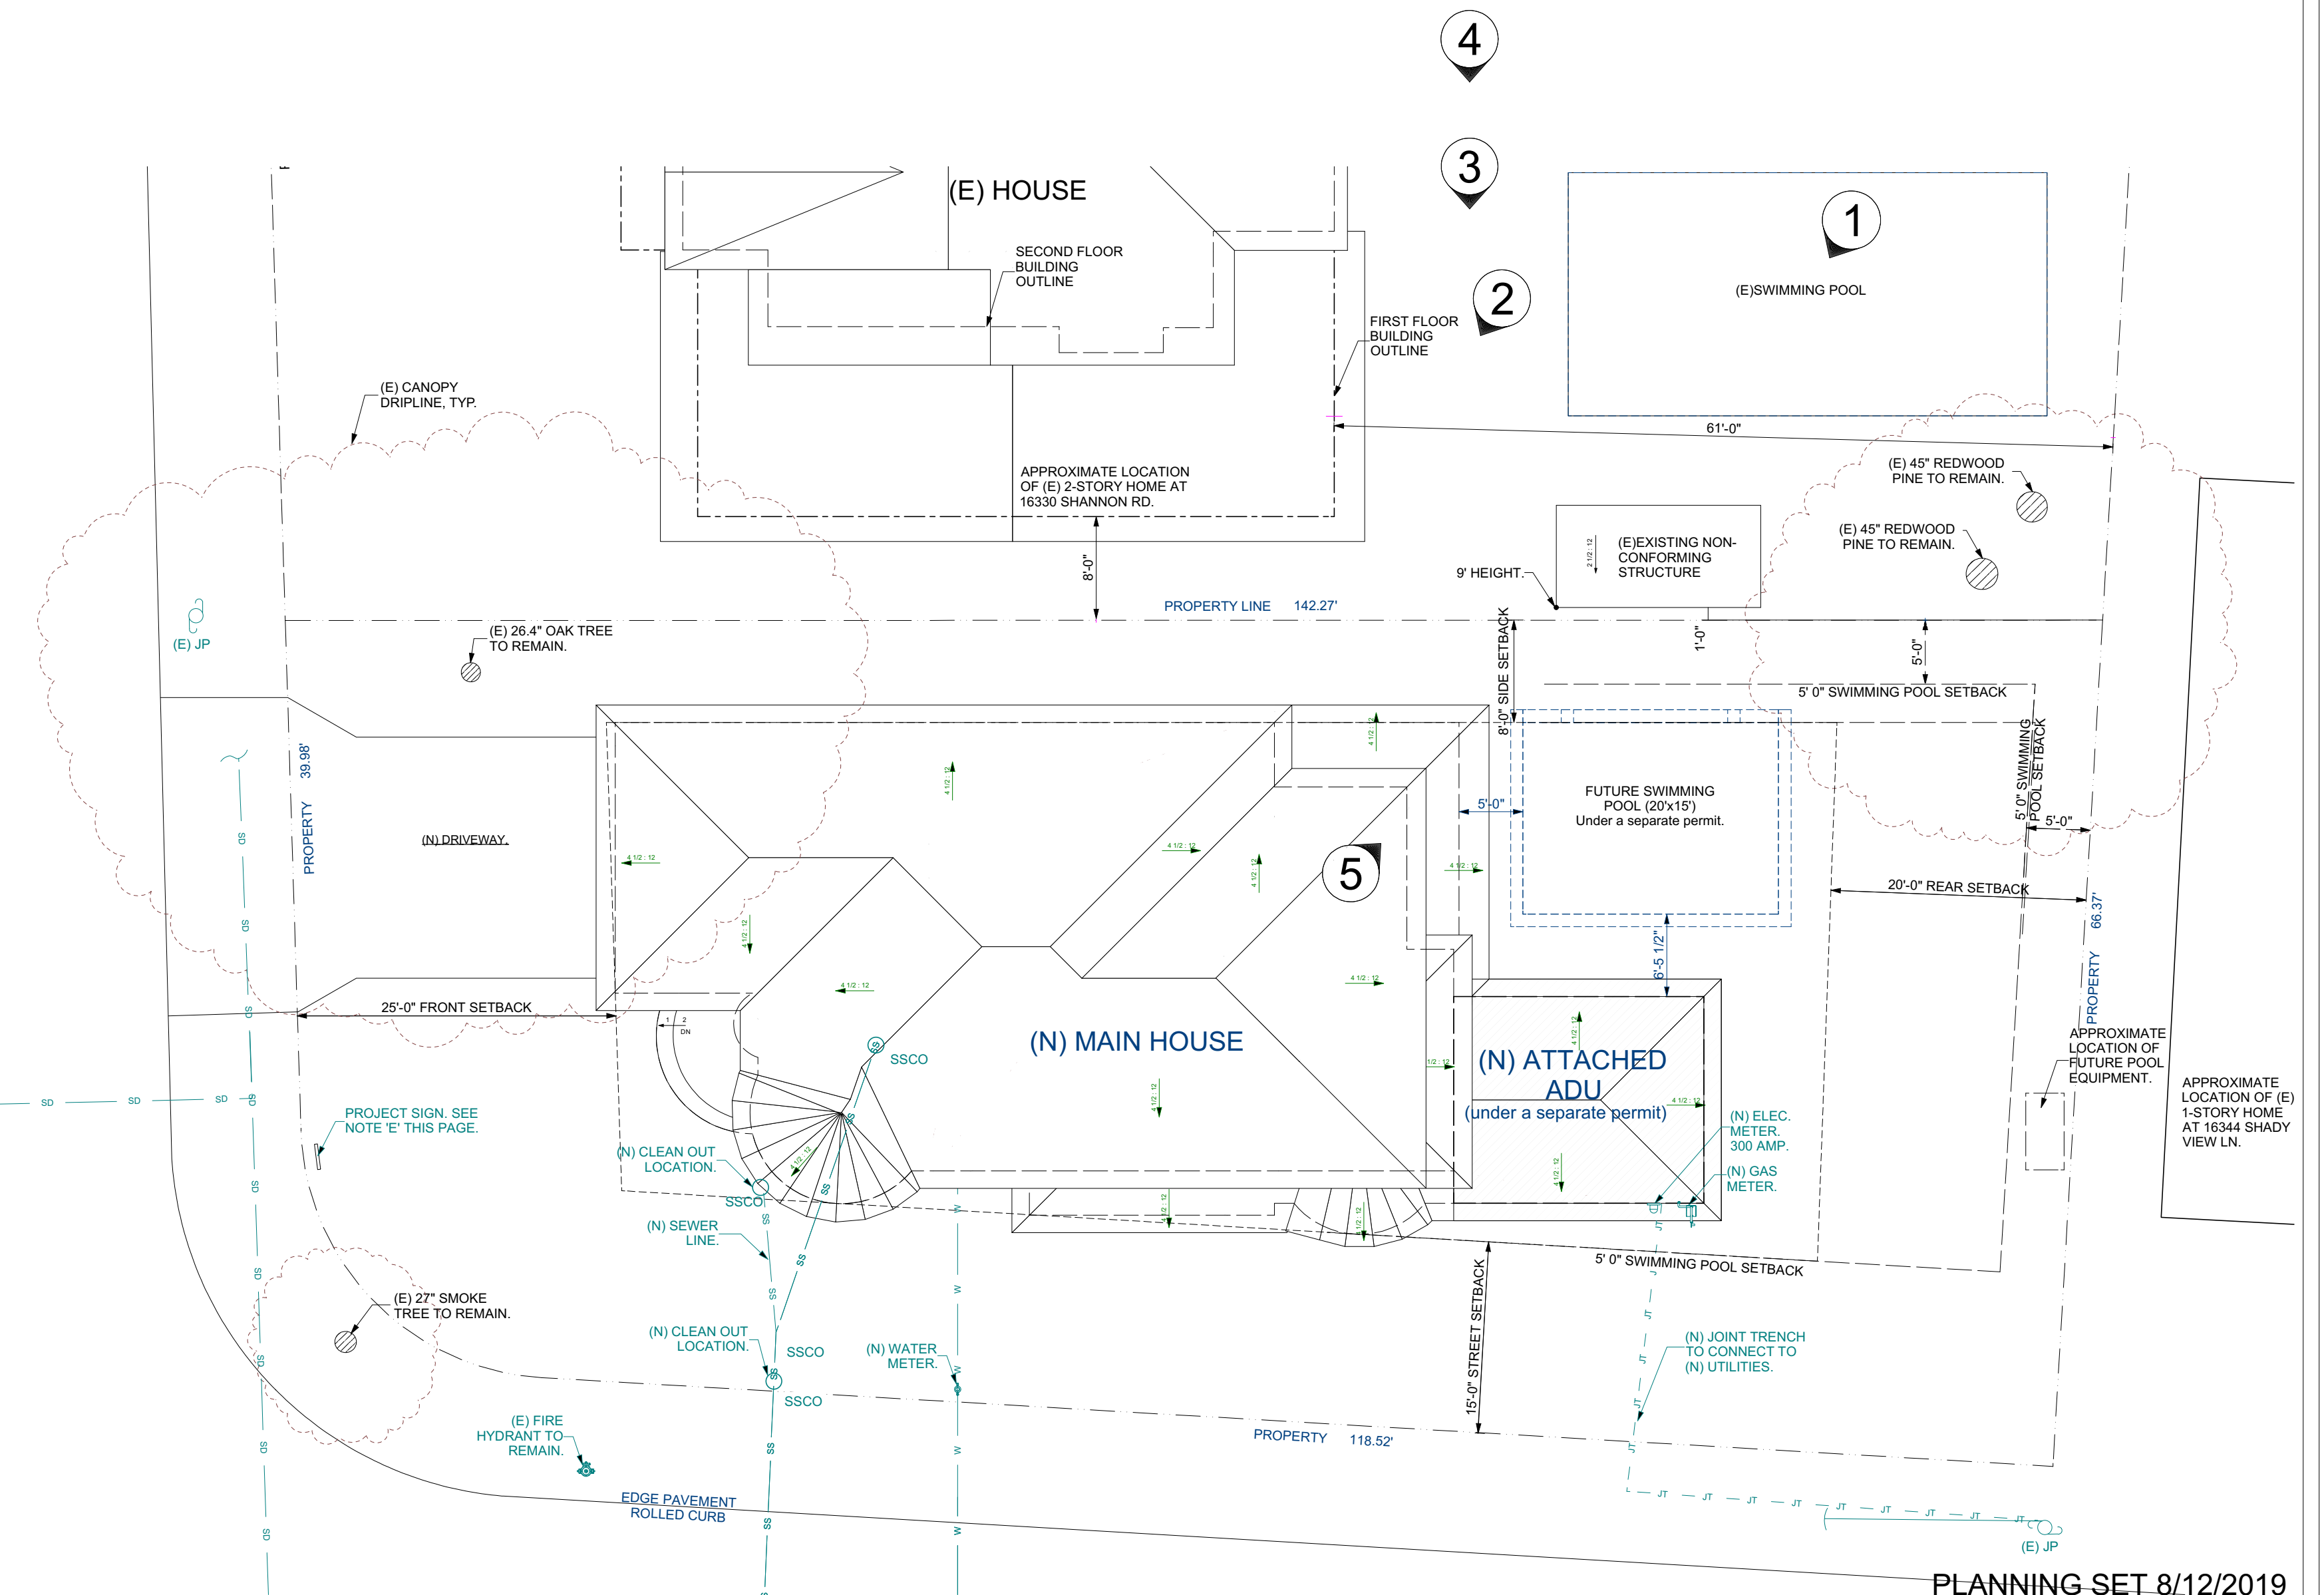

PLANNING SET 8/12/2019

DISCLAIMER:
THIS DOCUMENT CONTAINS
INFORMATION THAT IS INTENDED FOR
YOUR USE ONLY. IT IS NOT TO BE
REPRODUCED OR TRANSMITTED IN ANY
FORM OR BY ANY MEANS, ELECTRONIC OR
MECHANICAL, INCLUDING PHOTOCOPYING,
RECORDING, OR BY ANY INFORMATION
SYSTEMS WITHOUT THE WRITTEN
CONSENT OF THE PROJECT ARCHITECT.
EVEN IF THE DRAWINGS ARE
MARKED "FOR INFORMATION" OR
"PRELIMINARY".

NO.	DESCRIPTION	BY	DATE

SHEET TITLE:

PROJECT DESCRIPTION:
Coulson Residence
16336 Shady View Ln
Los Gatos, CA 95032

DRAWINGS PROVIDED BY:
DeMatti Construction, Inc.
1794 The Alameda, San Jose CA, 95126
P: (408) 295-7516
F: (408) 286-6589
LIC # B-476455

DATE:
12/17/2018

SCALE:
As shown

DRAWN BY:
LL / JW

SHEET:

***This Page
Intentionally
Left Blank***