


352 WEST MAIN UNIT A, B, C, D, E

REPLACEMENT OF 13 WINDOWS, SIZE FOR SIZE RETROFIT INSTALLATION
ALL WINDOWS TO HAVE FIRE TAMP

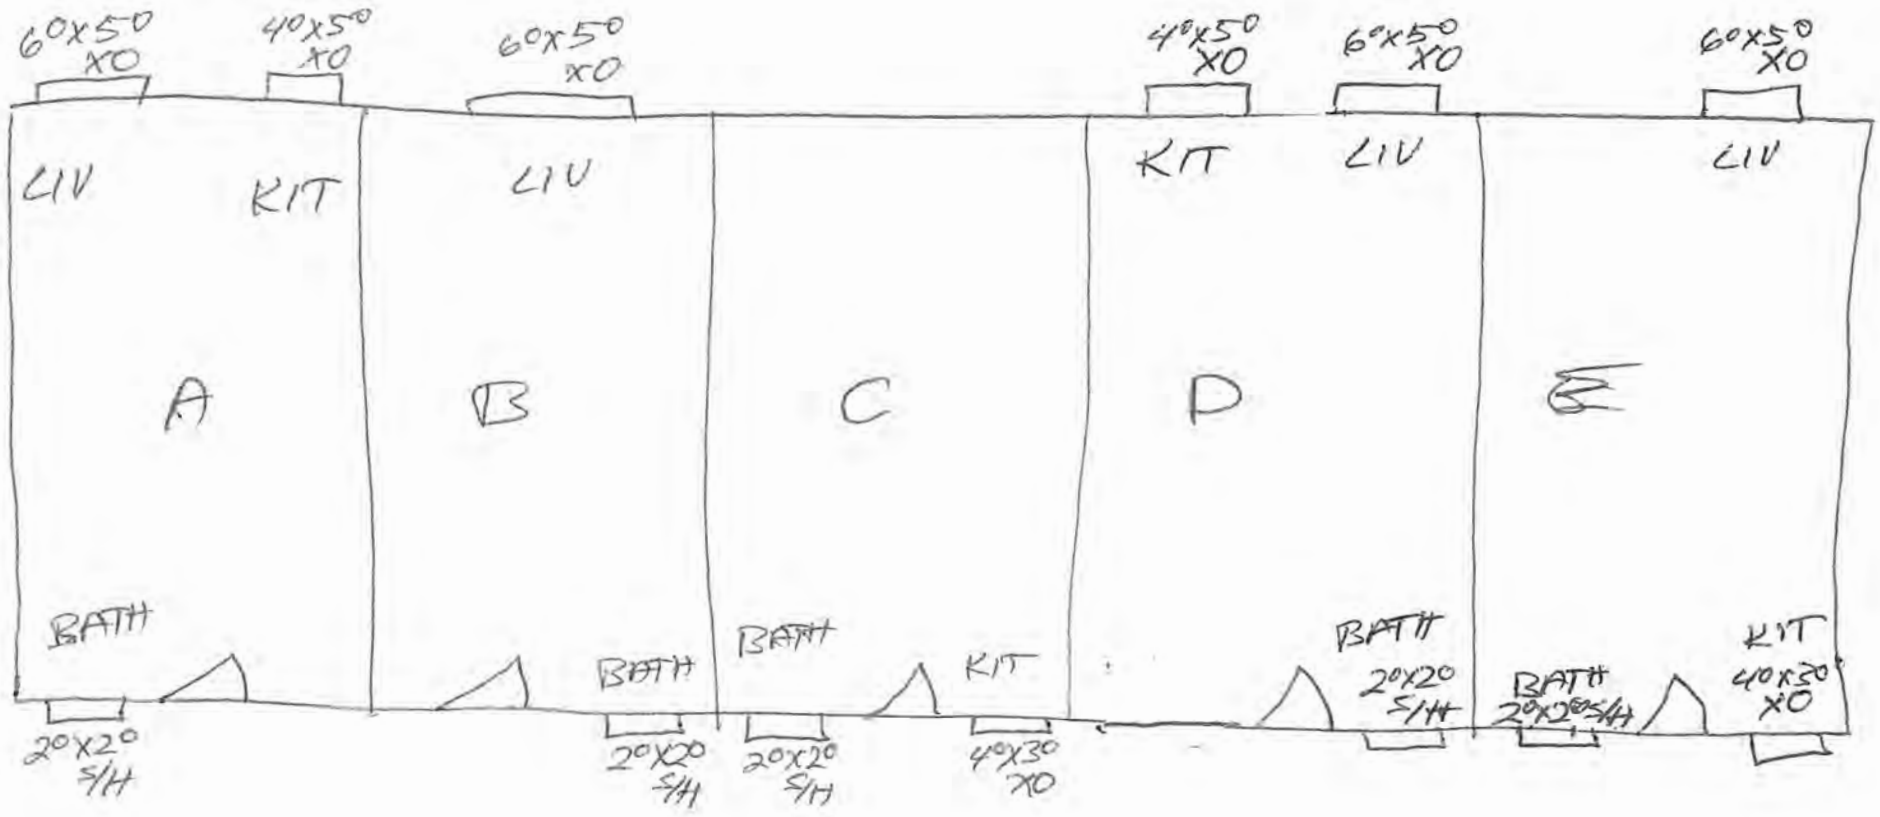

*This Page
Intentionally
Left Blank*