

ORDINANCE 23__

AN ORDINANCE OF THE TOWN COUNCIL OF THE TOWN OF LOS GATOS AMENDING PLANNED DEVELOPMENT ORDINANCE 2172 RELATIVE TO THE MAXIMUM RESIDENCE SIZE ALLOWED ON LOT 14 AND THE MAXIMUM AVERAGE RESIDENCE SIZE ALLOWED IN THE SHANNON VALLEY RANCH SUBDIVISION AND REPEALING ORDINANCE 2172 FOR THE SHANNON VALLEY RANCH SUBDIVISION AT SHANNON AND HICKS ROADS (SHANNON OAKS AND MOUNTAIN LAUREL LANES)

THE TOWN COUNCIL OF THE TOWN OF LOS GATOS DOES ORDAIN AS
FOLLOWS:

SECTION I

The Town Code of the Town of Los Gatos is hereby amended to change the zoning on property at Shannon and Hicks Roads (Santa Clara County Assessor Parcel Numbers 567-24-010 through 025) as shown on the map attached hereto as Exhibit A, and is part of this Ordinance, from HR-5:PD (Hillside Residential, 5 Acres per Dwelling Unit, Planned Development) to HR-5:PD (Hillside Residential, 5 Acres per Dwelling Unit, Planned Development).

SECTION II

The PD (Planned Development Overlay) zone established by Ordinance 2172 is hereby amended to authorize the following construction and use of improvements:

1. Demolition of two existing pre-1941 and two post-1941 single family residences and one pre-1941 barn.
2. Construction of 13 new single-family dwelling units and reconstruction of one single-family dwelling that was destroyed by fire.
3. Landscaping, streets, trails, and other improvements shown and required on the Official Development Plan.
4. Dedication of 45.4 acres of hillside and riparian open space as shown on the Official Development Plans.
5. Dedication of trail easements to the Town of Los Gatos as shown on the Official Development Plans.
6. Revised grading shown on the plan attached as Exhibit D.
7. Accessory structures in compliance with the Hillside Development Standards & Guidelines.

8. Ordinance 2172 is hereby repealed.
9. Uses permitted are those specified in the HR (Hillside Residential) zone by Sections 29.40.235 (Permitted Uses) and 29.20.185 (Conditional Uses) of the Zoning Ordinance, as those sections exist at the time of the adoption of this Ordinance, or as they may be amended in the future. However, no use listed in Section 29.20.185 is allowed unless specifically authorized by this Ordinance, or by a Conditional Use Permit.

SECTION III

COMPLIANCE WITH OTHER DEVELOPMENT STANDARDS

All provisions of the Town Code apply, except when the Official Development Plan specifically shows otherwise.

SECTION IV

Architecture and Site Approval and Subdivision Approval is required before construction work for the dwelling units is performed, whether or not a permit is required for the work and before any permit for construction is issued. Construction permits shall only be in a manner complying with Section 29.80.130 of the Town Code.

SECTION V

The attached Exhibit A (Map), Exhibit B (Official Development Plans), and Exhibit D (Modified Grading Plan), are part of the Official Development Plan. The following conditions must be complied with before issuance of any grading, or construction permits:

TO THE SATISFACTION OF THE DIRECTOR OF COMMUNITY DEVELOPMENT:

Planning Division

1. EXPIRATION/USE OF APPROVAL. The approval for the requested grading modifications shall expire two years from the date of approval unless the application has been vested pursuant to Town Code Section 29.20.320.
2. ARCHITECTURE AND SITE APPROVAL REQUIRED. A separate Architecture and Site application and approval is required for the residential units proposed.

3. OFFICIAL DEVELOPMENT PLANS. The Official Development Plans provided are conceptual in nature. Final footprints and building designs shall be determined during the architecture and site approval process.
4. HOUSE SITING. The siting of the homes shall be determined during the Architecture & Site approval process.
5. RECYCLING. All wood, metal, glass and aluminum materials generated from the demolished structures shall be deposited to a company which will recycle the materials. Receipts from the company(s) accepting these materials, noting type and weight of material, shall be submitted to the Town prior to the Town's demolition inspection and the issuance of any building permits.
6. TREE REMOVAL PERMIT. A Tree Removal Permit shall be obtained for the removal of any ordinance sized tree prior to the issuance of a Building, Grading or Encroachment Permit.
7. FENCING. Fence locations shall be reviewed and approved during the Architecture & Site review(s), including privacy and yard fencing. Developer will include in the CC&R's for the project a restriction limiting the home owners from replacing the fence type as installed by the Developer and as shown on the Official Development Plans, or as otherwise approved during the Architecture & Site review(s). Any replacement or addition of other fence types shall be restricted to open fence types including wood with wire mesh and wood or concrete split-rail fencing. Solid fencing will be permitted only where installed by the Developer and as shown on the approved development plans. CC&R's shall require fences to be set back a minimum of 10 feet for from property lines.
8. BUILDING SQUARE FOOTAGE. All project homes will be limited to a maximum size of 4,850 square feet with a maximum average of 4,655 square feet, and at least 2/3 of the homes shall be limited to a one-story design. Final building design and size will be determined during Architecture and Site review. No further expansion of the homes will be allowed unless this Ordinance is amended by the Town Council. Lot 14 shall be limited to a one-story design.
9. ACCESSORY STRUCTURES. Accessory structures are allowed provided they are in compliance with the Hillside Development Standards & Guidelines, and shall be reviewed and processed in accordance with those standards and guidelines.

10. SETBACKS. The minimum setbacks are those specified by the HR-5 zoning district.
11. HEIGHT. The maximum height for single-story homes shall be 25 feet and the maximum height for two-story homes shall be 30 feet. The maximum height for accessory structures shall be 15 feet.
12. EXTERIOR LIGHTING. All exterior lighting shall be reviewed and approved as part of the Architecture & Site review(s). Lighting shall be down directed, and no street lighting shall be included in the development. If it is determined that lighting is needed for safety reasons at the intersection of Hicks Road and the new road into the development, a street light may be required, but only if there is not alternative safety devices that can adequately delineate the intersection. If it is determined that a new light must be installed, it shall be designed to only illuminate the minimum area necessary for safety.
13. BIOLOGICAL RESOURCES MITIGATION MEASURE 6-3a. During the design phase, the property owner/developer shall implement the following measures:
 - a. Any plan affecting trees shall be reviewed by the Consulting Arborist to ensure that improvement plans, utility and drainage plans, grading plans, landscape and irrigation plans, and demolition plans will not adversely affect the tree to be retained.
 - b. The horizontal and vertical elevations of trees to be preserved within development areas shall be established and included on all plans.
 - c. The Consulting Arborist shall identify a Tree Protection Zone for trees to be preserved in which no soil disturbance is permitted. For design purposes, the Tree Protection Zone shall be defined by the dripline. Where development must encroach within the dripline, the Consulting Arborist shall identify an appropriate Tree Protection Zone.
 - d. No underground services including utilities, sub-drains, water or sewer shall be placed in the Tree Protection Zone.
 - e. Tree Preservation Notes shall be included on all plans.
 - f. Any herbicides placed under paving materials must be safe for use around trees and labeled for that use.
 - g. Irrigation systems must be designed so that no trenching will occur within the Tree Protection Zone.
14. BIOLOGICAL RESOURCES MITIGATION MEASURE 6-3b. During the pre-

construction phase, the property owner/developer shall take the following measures:

- a. A fence shall be constructed around all trees to be retained and it shall completely enclose the Tree Protection Zone prior to demolition, grubbing, or grading. Fencing shall be 6-foot chain link or equivalent. Fencing shall be placed at the dripline or as otherwise directed by the Consulting Arborist. Fences are to remain until all grading and construction is completed.
- b. All trees to be retained shall be pruned within and adjacent to development areas shall be reviewed by a certified arborist to determine which trees should be pruned to clean the crown, reduce end weight and/or provide clearance. Tree #201 will require pruning to reduce weight throughout the crown. Clearance shall be provided by selectively thinning low-hanging lateral branches.
- c. All pruning shall be performed by a Certified Arborist or Tree Worker in accordance with the Tree Pruning Guidelines of the International Society of Arboriculture.
- d. Prior to the start of any demolition and clearing, the Consulting Arborist will meet with the demolition, grading and other relevant contractors to review limits of construction activity, identify areas requiring fencing, identify trees to be removed and review work procedures.

15. **BIOLOGICAL RESOURCES MITIGATION MEASURE 6-3C.** Prior to the construction phase of the project, the applicant shall take the following measures:

- a. Any grading, construction demolition, or other work within the Tree Protection Zone shall be monitored by the Consulting Arborist.
- b. Any root pruning required for construction purposes shall receive the prior approval of, and be supervised by, the Consulting Arborist.
- c. If any injury to a tree should occur during construction, it should be evaluated as soon as possible by the Consulting Arborist so that appropriate treatments can be made.
- d. Root-injured trees have a limited capacity to absorb water. Therefore, it is important to ensure adequate soil moisture in the area of active roots. One to several irrigations may be needed for trees that are at risk of impacts. Irrigations shall be specified by the Consulting Arborist.
- e. No excess soil, chemical, debris, equipment or other materials shall be dumped or stored

within the Tree Protection Zone.

- f. Any additional pruning required to provide clearance during construction shall be performed by a Certified Arborist and not construction personnel.
16. BIOLOGICAL RESOURCES MITIGATION MEASURE 6-3d. Following construction, a comprehensive management plan for the trees shall be developed that considers the broad objectives of development as well as the needs of the specific species. This management plan shall specify pruning, fertilization, mulch, pest management, replanting and irrigation requirements. In addition, provisions for monitoring both tree health and structural stability following construction must be made a priority. As trees age, the likelihood of failure of branches or entire trees increases. Therefore, the management plan must include an annual inspection for hazard potential.
 17. BIOLOGICAL RESOURCES MITIGATION MEASURE 6-4. To minimize impacts on nesting raptors, the applicant shall complete necessary pre-construction surveys and monitoring. If it is not possible to schedule construction between August and February, then pre-construction surveys for nesting raptors will be conducted by a qualified ornithologist in order to ensure that no raptor nests will be disturbed during project construction. This survey will be conducted no more than 15 days prior to the initiation of construction activities during the early part of the breeding season (February through April) and no more than 30 days prior to the initiation of these activities during the late part of the breeding season (May through August). During this survey, the biologist will inspect all trees in and immediately adjacent to the impact areas for raptor nests. If an active raptor nest is found close enough to the construction area to be disturbed by these activities, the ornithologist, in consultation with CDFG, will determine the extent of a construction-free buffer zone to be established around the nest.
 18. BIOLOGICAL RESOURCES MITIGATION MEASURE 6-5a. To minimize impacts on yellow warblers, the property owner/developer shall retain sycamore riparian habitat along Shannon Creek and shall maintain setbacks of at least 50 feet between proposed development and sycamore riparian habitat. If a small amount of development encroaches into this 50-foot setback, then this encroachment (indirect impact) shall be mitigated by planting riparian habitat at a 1:1 ratio.

19. BIOLOGICAL RESOURCES MITIGATION MEASURE 6-5b. The property owner/developer shall implement the following measures to minimize potential impacts on any roosting bats:
- a. Surveys shall be conducted up to one year in advance of building demolition and tree removal, if possible, to determine if active roosts are present. These surveys shall not substitute for pre-construction/pre-disturbance surveys for nesting raptors, as bats could move on or adjacent to the site between survey periods. If roosting bats are found during these surveys, either avoidance of the maternity roost season, establishment of buffer zones or exclusion of bats shall be implemented as appropriate.
 - b. Avoidance: Construction activities involving potential roost sites shall be conducted outside the maternity roost season if the project commences after young are volant by July 31 and finished before the formation of maternity roosts begins (as early as March 1).
 - c. Pre-demolition Surveys and Buffer Zones: If the project schedule does not allow for early detection surveys to occur, a pre-demolition survey for roosting bats shall be conducted by a qualified bat biologist 14 days prior to construction as determined by a Memorandum of Understanding with the California Department of Fish & Game (CDFG) prior to any removal of buildings, particularly those with closed areas such as an attic space, or trees 12 inches in diameter. No activities that would result in disturbance to active roosts shall proceed prior to the completed surveys. If no active roosts are found, then no further action is warranted. If a maternity roost were present, a qualified bat biologist shall determine the extent of construction-free zones around active nurseries located during surveys. CDFG shall also be notified of any active nurseries within the construction zone.
 - d. Surveys: Initial surveys can be conducted any time prior to the pre-demolition surveys to establish if a particular location has supported, or supports, roosting bats. A survey for indications of nursery roosts shall be conducted prior to March 1. If
 - e. indications of a maternity roost are present, the structure can be removed or modified before a maternity roost becomes reestablished.
 - f. Exclude Bats Prior to Construction Near Roost: Bats can be excluded after July 31 and

before March 1 to prevent the formation of maternity colonies. Such non-breeding bats can be safely evicted, under the direction of a qualified bat biologist, by sealing crevices and providing them one-way exclusion doors. Such a device should be employed in all expansion joints during dark hours as a temporary device to prevent the formation of a maternity colony. In order not to exclude all potential maternity roost habitat at once, only one-half of the expansion joints should be sealed at any one given time during the maternity colony-nesting season. This will allow bats to leave during dark hours, thus increasing their chance of finding new roosts with a minimum of potential predation during daylight. After construction, all exclusion devices shall be removed to allow bats to re-establish habitat for colonies.

20. BIOLOGICAL RESOURCES MITIGATION MEASURE 6-6. The property owner/developer shall implement the following protection measures to mitigate impacts to the red-legged frog (*see Addendum to the project EIR for additional details*):
- a. Avoidance to the extent possible.
 - b. Minimization. The project shall be designed, built and operated in the following ways that will minimize both direct and indirect impacts to these species. Any construction near or adjacent to the Shannon Creek drainage will be preceded by a pre-construction survey. The existing culvert over the Shannon Creek drainage will not be widened and will only be used as an EVA road. The primary egress and ingress for the project will be off of Hicks Road. In addition, impacts relating to the construction of the outfalls for the project are likely to be covered by the Programmatic Section 7 for the red-legged frog. If formal consultation (via Section 7) for the red-legged frog is required, then the project applicant shall implement all of the Minimization measures outlined in the Programmatic Section 7 Biological Opinion.
 - c. Compensation by Wetland Creation. Any impacts from the project (i.e., outfalls) shall be mitigated by creating habitat on-site at a minimum of 1:1 ratio. Compensation by Riparian Restoration. A riparian restoration plan for mitigation shall be developed by a qualified biologist. The mitigation area(s) should be designed to expand existing riparian vegetation and re-create high quality riparian habitat along the Shannon Creek drainage and northern drainage. The mitigation goal is to create and enhance riparian habitat with

habitat functions and values equal to, or greater than those existing along the Shannon Creek drainage and northern drainage. The final species selection and configuration shall be determined during final mitigation design. The trees and shrubs to be installed should be of local origin, preferably contract grown from seed or cuttings from within five miles of the site.

- d. A detailed monitoring plan including specific success criteria shall be developed and submitted to The Town of Los Gatos for approval. The mitigation area will be monitored in accordance with the plan approved by the Town. The basic components of the monitoring plan are final success criteria, performance criteria, monitoring methods, data analysis, as-built plans, monitoring schedule, contingency/remedial measures and reporting requirements.
 - e. Specific success criteria and characteristics shall be developed during preparation of the mitigation and monitoring plan. At a minimum, the final success criteria shall include absolute percent cover by native trees and shrubs of 60% and 40%, respectively. The performance criteria should include tree and shrub survival at three years of 80% of the original planting. If the final encroachment estimates exceed 1.0 acre, monitoring of the mitigation site shall be conducted for 10 years. Annual monitoring reports shall be sent to the appropriate agencies. If the required mitigation planting is less than 1.0 acres, monitoring shall be conducted annually for five years.
 - f. During the development of the riparian restoration plan, an appropriate area (or areas) shall be identified to replace encroachment impacts at a 1:1 basis.
 - g. Maintain Water Quality of the Watershed. The project shall be designed, constructed and built in such a way as to maintain the water quality in the adjacent drainage channels and ponds. Appropriate best management practices (BMPs) shall be developed for the project.
21. SOLAR WATER SYSTEM. Each residence shall be pre-plumbed for a solar water heater system prior to issuance of a certificate of occupancy.
22. COLOR REFLECTIVITY DEED RESTRICTION. Prior to the issuance of a building permit, a deed restriction shall be recorded by the applicant with the Santa Clara County Recorder's Office that requires all exterior paint colors to be maintained in conformance with

the Town's Hillside Development Standards.

23. **SUBDIVISION REQUIRED.** A separate tentative map application submittal and approval is required for the proposed project prior to the issuance of building permits.
24. **BELOW MARKET PRICE (BMP) IN-LIEU FEE:** A Below Market Price (BMP) in-lieu fee shall be paid by the property owner/developer pursuant to Town Code Section 29.10.3025 and any applicable Town Resolutions. The fee amount shall be based upon the Town Council fee resolution in effect at the time a final or vesting tentative map is approved.
25. **FINAL CC&R's.** Final CC&R's shall be approved by the Town Attorney prior to the recording of the Final Map. The CC&R's shall include provisions for traffic circulation, vehicle parking enforcement procedures, and landscaping, exterior lighting and fencing restrictions. The approved CC&R's shall become conditions of this Ordinance.

Building Division

26. **PERMITS REQUIRED.** A building permit application shall be required for each proposed structure. Separate Electrical/Mechanical/Plumbing permit shall be required as necessary.
27. **CONSTRUCTION PLANS.** The Conditions of Approval shall be stated in full on the cover sheet of the construction plan submitted for building permit.
28. **SIZE OF PLANS.** The maximum size of construction plans submitted for building permits shall be 24 inches by 36 inches.
29. **PLANS.** The construction plans for this project shall be prepared under direct supervision of a licensed architect or engineer (Business and Professionals Code Section 5538).
30. **DEMOLITION REQUIREMENTS.** Contact the Bay Area Air Quality Management District at (495) 771-6000 and complete their process as necessary before obtaining a demolition permit from the Town Building Department. No demolition work shall be done without first obtaining a demolition permit from the Town.
31. **SOILS REPORT.** Two copies of a soils report, prepared to the satisfaction of the Building Official, containing foundation and retaining wall design recommendations, shall be submitted with the building permit application. This report shall be prepared by a licensed civil engineer specializing in soils mechanics.
32. **FOUNDATION INSPECTIONS.** A pad certificate prepared by a licensed civil engineer or

land surveyor shall be submitted to the project building inspector upon foundation inspection. This certificate shall certify compliance with the recommendations as specified in the soils report and the building pad elevation and on-site retaining wall locations and elevations are prepared according to approved plans. Horizontal and vertical controls shall be set and certified by a licensed surveyor or registered civil engineer for the following items:

- a. Pad elevation
 - b. Finish floor elevation
 - c. Foundation corner locations
33. RESIDENTIAL TOWN ACCESSIBILITY STANDARDS. The residences shall be designed with adaptability features for single-family residences per Town Resolution 1994-61.
- a. Wooden backing (no smaller than 2-inches by eight-inches) shall be provided in all bathroom walls at water closets, showers and bathtub, located at 34-inches from the floor to the center of the backing, suitable for installation of grab bars.
 - b. All passage doors shall have a 36-inch wide door including a five foot by five foot level landing no more than one-inch out of plane with the immediate interior floor level, with an 18-inch clearance at interior strike edge.
 - c. Door buzzer, bell or chime shall be hard wired.
34. SOLAR HOT WATER HEATING. The residences shall be pre-plumbed for solar hot water heating. The plans shall show the location of a stub and valve located in the attics for solar heating use.
35. TITLE 24 ENERGY COMPLIANCE. California Title 24 Energy Compliance forms CR-IR and MF-IR shall be printed on the construction plans.
36. HAZARDOUS FIRE ZONE. This project requires Class A roofing assembly.
37. TOWN FIREPLACE STANDARDS. New fireplaces shall be EPA Phase II approved appliances per Town Ordinance 1905. Tree limbs within 10 feet of chimneys shall be cut.
- SPECIAL INSPECTIONS. When a special inspection is required by UBC Section 1701, the architect or engineer of record shall prepare an inspection program that shall be submitted to the Building Official for approval prior to issuance of any building permits, in accordance with UBC Section 106.3.5. Please obtain Town Special Inspection form from the Building

Division Service Counter. The Town Special Inspection schedule shall be printed on the construction plans.

38. NON-POINT SOURCE POLLUTION STANDARDS. The Town standard Santa Clara Valley Non-point Source Pollution Control Program specification sheet shall be part of plan submittal. The specification sheet is available at the Building Division service counter.
39. ADDITIONAL AGENCY APPROVALS REQUIRED. The project requires the following agencies approval before issuance of a building permit:
 - a. West Valley Sanitation District 378-2407
 - b. Santa Clara County Fire Department: 378-4010
 - c. Lots 1-13: Los Gatos School District: 335-2000
 - d. Lot 14: Union School District: 377-8010

Note: Obtain the school district forms from the Town Building Department, after the Building Department has approved the building plans.

TO THE SATISFACTION OF THE DIRECTOR OF PARKS & PUBLIC WORKS:

Engineering Division

40. GRADING. Grading shall be kept to a minimum to construct the roads within the project. Any future grading will be considered at the time of Architecture & Site review(s).
41. GRADING PERMIT. A grading permit is required for all on-site grading, erosion control and improvements (roadway, storm drainage, utilities, lighting, etc.). A separate application for a grading permit (with grading plans) shall be made to the Engineering Division of the Parks & Public Works Department. The grading plans shall include final grading, drainage, retaining wall location, driveway, utilities and interim erosion control. Unless specifically allowed by the Director of Parks & Public Works, the grading permit will be issued concurrently with the building permit.
42. SOILS REPORT. One copy of the soils and geologic report shall be submitted with the grading permit application. The soils report shall include specific criteria and standards governing site grading, drainage, pavement design, retaining wall design, and erosion control. The report shall be signed and "wet stamped" by the engineer or geologist, in conformance with Section 6735 of the California Business and Professions Code.
43. FINAL MAP. A final map shall be recorded. Two copies of the final map shall be submitted

to the Engineering Division of the Parks & Public Works Department for review and approval. The submittal shall include closure calculations, title report and appropriate fees. The map shall be recorded prior to issuance of any building permits for the project.

44. DEDICATIONS. The following shall be dedicated prior to issuance of any permits:
 - a. Hicks Road. A 40-foot half street right-of-way with the chord of a 20-foot radius at the intersection with the new street.
 - b. Shannon Road. A 20-foot half street right-of-way.
 - c. New interior streets. A 40-foot street right-of-way with the chord of a 20-foot radius at all intersections and a standard 42-foot radius cul-de-sac.
 - d. Public Service Easement (PSE). Ten (10) feet wide, next to the new street right-of-ways.
 - e. Ingress-egress, storm drainage and sanitary sewer easements, as required.
 - f. Trail Easement. Ten (10) to twenty (20) feet wide, as shown on the Official Development Plan.
 - g. Emergency Access Easement. Twenty (20) feet wide, from the new public road to Shannon Road, as shown on the Official Development Plans.
45. PUBLIC IMPROVEMENTS. The following improvements shall be installed by the developer. Plans for those improvements shall be prepared by a California registered civil engineer, reviewed and approved by the Town, and guaranteed by contract, Faithful Performance Security and Labor & Materials Security before the issuance of a building permit or the recordation of a map. The improvements must be completed and accepted by the Town before a Certificate of Occupancy for any new building can be issued.
 - a. New Streets. Curb, gutter, new street paving, signing, striping, storm drainage and sanitary sewers, as required. Curbs shall be rolled concrete to the satisfaction of the Director of Parks and Public Works.
46. INSURANCE. One million dollars (\$1,000,000) of liability insurance holding the Town harmless shall be provided in a format acceptable to the Town Attorney before recordation of the map.
47. TRAFFIC IMPACT MITIGATION FEE (RESIDENTIAL). The developer shall pay a proportional the project's share of transportation improvements needed to serve cumulative development within the Town of Los Gatos. The fee amount will be based upon the Town

Council resolution in effect at the time the request of Certificate of Occupancy is made. The fee shall be paid before issuance of the Certificate of Occupancy. The traffic impact mitigation fee for each new house in this project using the current fee schedule is \$5,730. The final fee shall be calculated from the final plans using the rate schedule in effect at the time of the request for a Certificate of Occupancy. Credit shall be given for the house on Lot 14, where a house was previous located, and for the three residences to be demolished.

48. GENERAL. All public improvements shall be made according to the latest adopted Town Standard Drawings and the Town Standard Specifications or as otherwise approved by the Director of Parks and Public Works. All work shall conform to the applicable Town ordinances. The adjacent public right-of-way shall be kept clear of all job related dirt and debris at the end of the day. Dirt and debris shall not be washed into storm drainage facilities. The storing of goods and materials on the sidewalk and/or the street will not be allowed unless a special permit is issued. The developer's representative in charge shall be at the job site during all working hours. Failure to maintain the public right-of-way according to this condition may result in the Town performing the required maintenance at the developer's expense.
49. ENCROACHMENT PERMIT. All work in the public right-of-way will require a Construction Encroachment Permit. All work over \$5,000 will require construction security.
50. PUBLIC WORKS INSPECTIONS. The developer or his representative shall notify the Engineering Inspector at least twenty-four (24) hours before starting an work pertaining to on-site drainage facilities, grading or paving, and all work in the Town's right-of-way. Failure to do so will result in rejection of work that went on without inspection.
51. GRADING MORATORIUM. No grading or earth-disturbing activities shall be initiated in hillside areas between October 1 and April 15 of each year. For grading operations commenced before October 1, all grading or earth-disturbing activities shall cease October 15 and will not be allowed to restart until April 15. Grading permits will not be issued between September 15 and April 15. These limitations include, but are not limited to these items: driveways, building pads, foundation trenches and drilled piers, retaining walls, swimming pools, tennis courts, outbuildings and utility trenches. Install interim erosion control measures, shown on the approved interim erosion control plan, by October 1, if final

landscaping is not in place. Maintain the interim erosion control measures throughout the October 1 to April 15 period.

52. **GRADING INSPECTIONS.** The soils engineer or her/his qualified representative shall continuously inspect all grading operations. The soils engineer shall submit a final grading report before occupancy/Certificate of Completion.
53. **SURVEYING CONTROLS.** Horizontal and vertical controls shall be set and certified by a licensed surveyor or registered civil engineer qualified to practice land surveying, for the following items:
 - a. Retaining wall--top of wall elevations and locations.
 - b. Toe and top of cut and fill slopes.
 - c. Top of future curb along one side of the new street.
54. **EROSION CONTROL.** Interim and final erosion control plans shall be prepared and submitted to the Engineering Development Division of the Parks & Public Works Department. A Notice of Intent (NOI) shall be submitted to the San Francisco Bay Regional Water Quality Control Board. A Storm Water Pollution Prevention Plan (SWPPP) shall be submitted to the Town Engineering Division concurrently with the grading permit application. Grading activities shall be limited to the period of least rainfall (April 15 to October 1). A maximum of two weeks is allowed between clearing of an area/building on an area if grading is allowed during the rainy season. In addition, straw bales and plastic sheeting shall be stored on-site for emergency control, if needed. Install fiber berms, check dams, retention basins, silt fences, erosion control blankets and fiber rolls as needed on the project site, to protect down stream water quality during winter months.
55. **SILT AND MUD IN PUBLIC RIGHT-OF-WAY.** It is the responsibility of contractor and home owner to make sure that all dirt tracked into the public right-of-way is cleaned up on a daily basis. Mud, silt, concrete and other construction debris SHALL NOT be washed into the Town's storm drains or creeks.
56. **NPDES REQUIREMENTS.** All work within the project shall be in conformance with the National Pollution Discharge Elimination System permit issued to local agencies within Santa Clara County by the San Francisco Bay Regional Water Quality Control Board on October 17, 2001.

57. FISH & GAME REQUIREMENTS. A "1603" permit shall be obtained for the California Department of Fish & Game for proposed improvements in or near riparian areas within that agency's jurisdiction. A copy of the permit shall be provided to the Parks & Public Works Department before any permits are issued/final map is recorded.
58. UTILITIES. The developer shall install all utility services, including telephone, electric power and all other communications lines underground, as required by Town Code §27.50.015(b). Cable television capability shall be provided to all new lots.
59. RESTORATION OF PUBLIC IMPROVEMENTS. The developer shall repair or replace all existing improvements not designated for removal that are damaged or removed because of developer's operations. Improvements such as, but not limited to: curbs, gutters, sidewalks, driveways, signs, pavements, raised pavement markers, thermoplastic pavement markings, etc. shall be repaired and replaced to a condition equal to or better than the original condition. Existing improvement to be repaired or replaced shall be at the direction of the Engineering Construction Inspector, and shall comply with all Title 24 Disabled Access provisions. Developer shall request a walk-through with the Engineering Construction Inspector before the start of construction to verify existing conditions.
60. DRIVEWAY APPROACH. The developer shall install a minimum of one (1) Town standard residential driveway approach for each lot. The new driveway approaches shall be constructed per Town Standard Detail.
61. LOT 14 DRIVEWAY. The driveway to Lot 14 shall be the minimum width required to provide fire access. The intent is to minimize the visibility of the driveway.
62. AS-BUILT PLANS. After completion of the construction of all work in the public right-of-way or public easements, the original plans shall have all changes (change orders and field changes) clearly marked. The "as-built" plans shall again be signed and "wet-stamped" by the civil engineer who prepared the plans, attesting to the changes. The original "as-built" plans shall be review and approved the Engineering Construction Inspector. A Mylar of the approved "as-built" plans shall be provided to the Town before the Faithful Performance Security is released.
63. SANITARY SEWER LATERAL. Sanitary sewer laterals are televised by West Valley Sanitation District and approved by the Town of Los Gatos before they are used or reused.

Install a sanitary sewer lateral clean-out at the property line of each new lot.

64. SIDEWALK REPAIR. The developer shall repair and replace to existing Town standards any sidewalk damaged now or during construction of this project. Sidewalk repair shall match existing color, texture and design, and shall be constructed per Town Standard Detail. The limits of sidewalk repair will be determined by the Engineering Construction Inspector during the construction phase of the project.
65. CURB AND GUTTER. The developer shall repair and replace to existing Town standards any curb and gutter damaged now or during construction of this project. New curb and gutter shall be constructed per Town Standard Detail. The limits of curb and gutter repair will be determined by the Engineering Construction Inspector during the construction phase of the project.
66. CURB RAMPS. The developer shall construct curb ramp according to State Standard Drawings at all intersections. The actual "Case" as shown on the standard to be used will be decided by the Engineering Construction Inspector during the construction phase of the project.
67. HYDROLOGY AND WATER QUALITY MITIGATION MEASURE 7-3. Energy dissipaters should be provided at the outfalls of proposed storm drains to minimize the increased potential for erosion hazards due to project development.
68. HYDROLOGY AND WATER QUALITY MITIGATION MEASURE 7-4. A Storm Water Pollution Prevention Plan (SWPPP) shall be prepared prior to start of construction. The SWPPP and project plans shall be reviewed by the Town Engineering staff. The SWPPP shall be in conformance with the Santa Clara County NPDES Permit as amended by the San Francisco Bay Regional Water Quality Control Board (RWQCB) on October 17, 2001. The SWPPP shall be approved concurrently with the grading, drainage and erosion control plans. Reference the Addendum to the EIR for additional details.
69. HYDROLOGY AND WATER QUALITY MITIGATION MEASURE The project design shall incorporate water quality mitigation measures in accordance with current NPDES requirements. Water quality measures should include use of biofilters, drainage swales, and detention facilities to mitigate non-point source impacts. In addition, the SCVWD and RWQCB recommend the incorporation of site planning design measures to help reduce

potential contributions of urban pollutants from the project. See the Addendum to the EIR for additional details.

70. TRANSPORTATION AND TRAFFIC MITIGATION MEASURE 8-2. In order to minimize potential traffic safety impacts the property owner/developer shall take the following measures:
 - a. Adequate sight distance shall be provided for the project access road/Hicks Road intersection through removal of vegetation and grading of the embankment.
 - b. A stop sign shall be installed to control traffic on the project access road to Hicks Road. The stop sign for the proposed driveway shall be located along and parallel to the north edge of pavement on Hicks Road.
 - c. Warning signs shall be installed indicating a "T" intersection along Hicks Road approaching the new driveway. These signs shall be located approximately 300 feet east and west of the project entrance/Hicks Road intersection.
 - d. Traffic reflectors shall be installed on the south side of Hicks Road at the intersection with the entrance road to the project.
71. TRANSPORTATION AND TRAFFIC MITIGATION MEASURE 8-3. A separate pedestrian trail shall be installed along the north side of Hicks Road.
72. TRANSPORTATION AND TRAFFIC MITIGATION MEASURE 8-4. Use of trails by bicyclists, particularly the trail parallel to Hicks Road, shall be considered during Architecture and Site review. In addition, design issues such as the appropriateness of trail widths, pavement versus compacted earth, and trailhead facilities shall be considered during Architecture and Site Review.
73. GEOTECHNICAL REVIEW OF SUBDIVISION IMPROVEMENT PLANS. The project geotechnical consultant shall review and approve all geotechnical aspects of the subdivision improvement plans to ensure that their recommendations have been properly incorporated. The results of the plan review shall be summarized by the geotechnical consultant in a letter and submitted to the Town Engineer for review, prior to issuance of permits for construction of subdivision level improvements.
74. GEOTECHNICAL PLAN REVIEW (LOTS 1 THROUGH 13). The project geotechnical consultant shall review and approve all geotechnical aspects of the project building and

grading plans for individual residences on Lots 1 through 13. To ensure that their recommendations have been properly incorporated. The consultant shall verify that recommended measures to address potential debris flows on Lot 6, and potential co-seismic ground deformation on Lots 1 and 13 have been incorporated.

75. GEOTECHNICAL INVESTIGATION (LOT 14). The project geotechnical consultant shall complete a site specific soil and foundation investigation as a basis for preparing recommended geotechnical design parameters for Lot 14 residential improvements. The results of this investigation shall be submitted to the Town for review by the Town Engineer and Town Geotechnical Consultant prior to approval of a site specific development plan.
76. GEOTECHNICAL FIELD INVESTIGATION. The project geotechnical consultant shall inspect, test (as needed), and approve all geotechnical aspects of the project construction. The results of these inspections and the as-built conditions of the project shall be described by the project geotechnical consultant in a letter and submitted to the Town Engineer for review prior to final inspection.

For further detail on conditions 71 through 74, see the letter from Cotton, Shires & Associates dated February 12, 2002.

Parks Division

77. AERATION TUBES. All impervious surface encroaching under the dripline of existing trees shall have aeration tubes installed and these tube locations shown on the plans.
78. IRRIGATION. All newly planted landscaping shall be irrigated by an in-ground irrigation system. Special care shall be taken to avoid irrigation which will endanger existing native trees and vegetation.
79. BUILDING FOUNDATIONS: Any buildings under the dripline of existing trees shall have a foundation built from pier and grade beam to minimize impact on existing trees.
80. TREE STAKING: All newly planted trees are required to be double staked to Town standards.
81. GENERAL. All existing and newly planted trees shown on the plan are specific subjects of approval of this plan and must remain on site.
82. IRRIGATION SYSTEM. Water efficient irrigation systems shall be utilized to conserve

water in all project irrigation of publicly landscaped areas.

83. **VEGETATIVE SCREENING.** Vegetative screening shall be used along the development edges, where appropriate, to soften views of peripheral buildings and to integrate landscaping and native vegetation.
84. **WATER EFFICIENT ORDINANCE.** This project is subject to the Town's Water Efficient Ordinance. A fee of \$472 is required when the landscape, irrigation plans, and water calculations are submitted for review.
85. **TREE PROTECTION.** Tree protection fencing shall be placed at the dripline of existing trees to be saved in the area of construction. Fencing shall be four feet high chain link attached to steel poles driven two feet into the ground when at the dripline of the tree. If the fence has to be within eight feet of the trunk of the tree a fence base may be used, as in a typical chain link fence that is rented. The fencing must be inspected and approved by the Parks Superintendent and must be installed prior to issuance of a grading and/or building permit.
86. **ORNAMENTAL LANDSCAPING.** All formal landscaping shall be within 30 feet of the perimeter of the houses. Any planting beyond the 30-foot perimeter shall be native vegetation that is drought and fire resistant, and planted in natural clusters.
87. **LANDSCAPE GUIDELINES.** The adopted landscape guidelines and native plant lists shall include the recommendations of the Town consulting arborist, except that lawn areas shall not exceed 5,000 square feet. The landscape guidelines are attached as Exhibit C.

TO THE SATISFACTION OF THE SANTA CLARA COUNTY FIRE DEPARTMENT:

88. **WATER SUPPLY.** Two water tanks with a capacity of 10,000 Gallons and one wharf style hydrant shall be provided unless the proposed public water system can be extended to provide appropriate lot protection, or other acceptable means of fire protection can provided as authorized by the Fire Department. Installations shall conform with Fire Department Standard Details and Specifications W-1.
89. **FIRE APPARATUS (ENGINE) ACCESS.** Provide access roadways with a paved all weather surface and a minimum unobstructed width of 20 feet, vertical clearance of 13 feet 6 inches, minimum circulating turning radius of 36 feet outside and 23 feet inside, and a

maximum slope of 15%. Installations shall conform with Fire Department Standard Details and Specifications A-1.

90. FIRE APPARATUS (ENGINE) TURN-AROUND REQUIRED. Provide an approved fire department engine roadway turnaround with a minimum radius of 36 feet outside and 23 feet inside. Installations shall conform with Fire Department Standard Details and Specifications A-1. Cul-De-Sac Diameters shall be no less than 64 feet.
91. FIRE APPARATUS (HYDRANT). Where buildings exceed 150 feet travel distance from the street either an on-site (private) hydrant or an approved residential fire sprinkler system shall be provided.
92. PUBLIC FIRE HYDRANT(S) REQUIRED. Provide public fire hydrant(s) at location(s) to be determined jointly by the Fire Department and the San Jose Water Company. Maximum hydrant spacing shall be 500 feet, with a minimum single hydrant flow of 1,750 GPM at 20 psi, residual. Consult with San Jose Water Company relative to main sizing requirements and hydrant spacing. Prior to applying for building permit, provide civil drawings reflecting all fire hydrants proximal to the site. To prevent building permit delays, the developer shall pay all required fees to the water company as soon as possible.
93. TIMING OF REQUIRED WATER SUPPLY INSTALLATIONS. Installations of required fire service(s) and fire hydrants(s) shall be tested and accepted by the Fire Department, prior to the start of framing or delivery of bulk combustible materials. Building permit issuance may be delayed until required installations are completed, tested, and accepted.
94. TIMING OF REQUIRED ROADWAY INSTALLATIONS. Required driveways and/or access roads up through first lift of asphalt shall be inspected and accepted by the Fire Department prior to the start of construction. Bulk combustible materials shall not be delivered to the site until installations are completed as stated above. Building permit issuance may be delayed until installations are completed.
95. FIRE APPARATUS (HYDRANT). Prior to project inspection, the general contractor shall ensure that a "Blue" dot has been placed in the roadway as directed by the Fire Department.
96. HOUSE NUMBERS. Approved numbers or addresses shall be placed on all new and existing buildings in such a position as to be plainly visible and legible from the street or road fronting the property. Numbers shall contrast with their background.

SECTION VI

This Ordinance was introduced at a regular meeting of the Town Council of the Town of Los Gatos on March 7, 2023, and adopted by the following vote as an ordinance of the Town of Los Gatos at a meeting of the Town Council of the Town of Los Gatos on _____ and becomes effective 30 days after it is adopted.

COUNCIL MEMBERS:

AYES:

NAYS:

ABSENT:

ABSTAIN:


SIGNED:

MAYOR OF THE TOWN OF LOS GATOS
LOS GATOS, CALIFORNIA

ATTEST:

CLERK ADMINISTRATOR OF THE TOWN OF LOS GATOS
LOS GATOS, CALIFORNIA

N:\DEV\ORDS\2023\ShannonValleyRanch-TC.docx

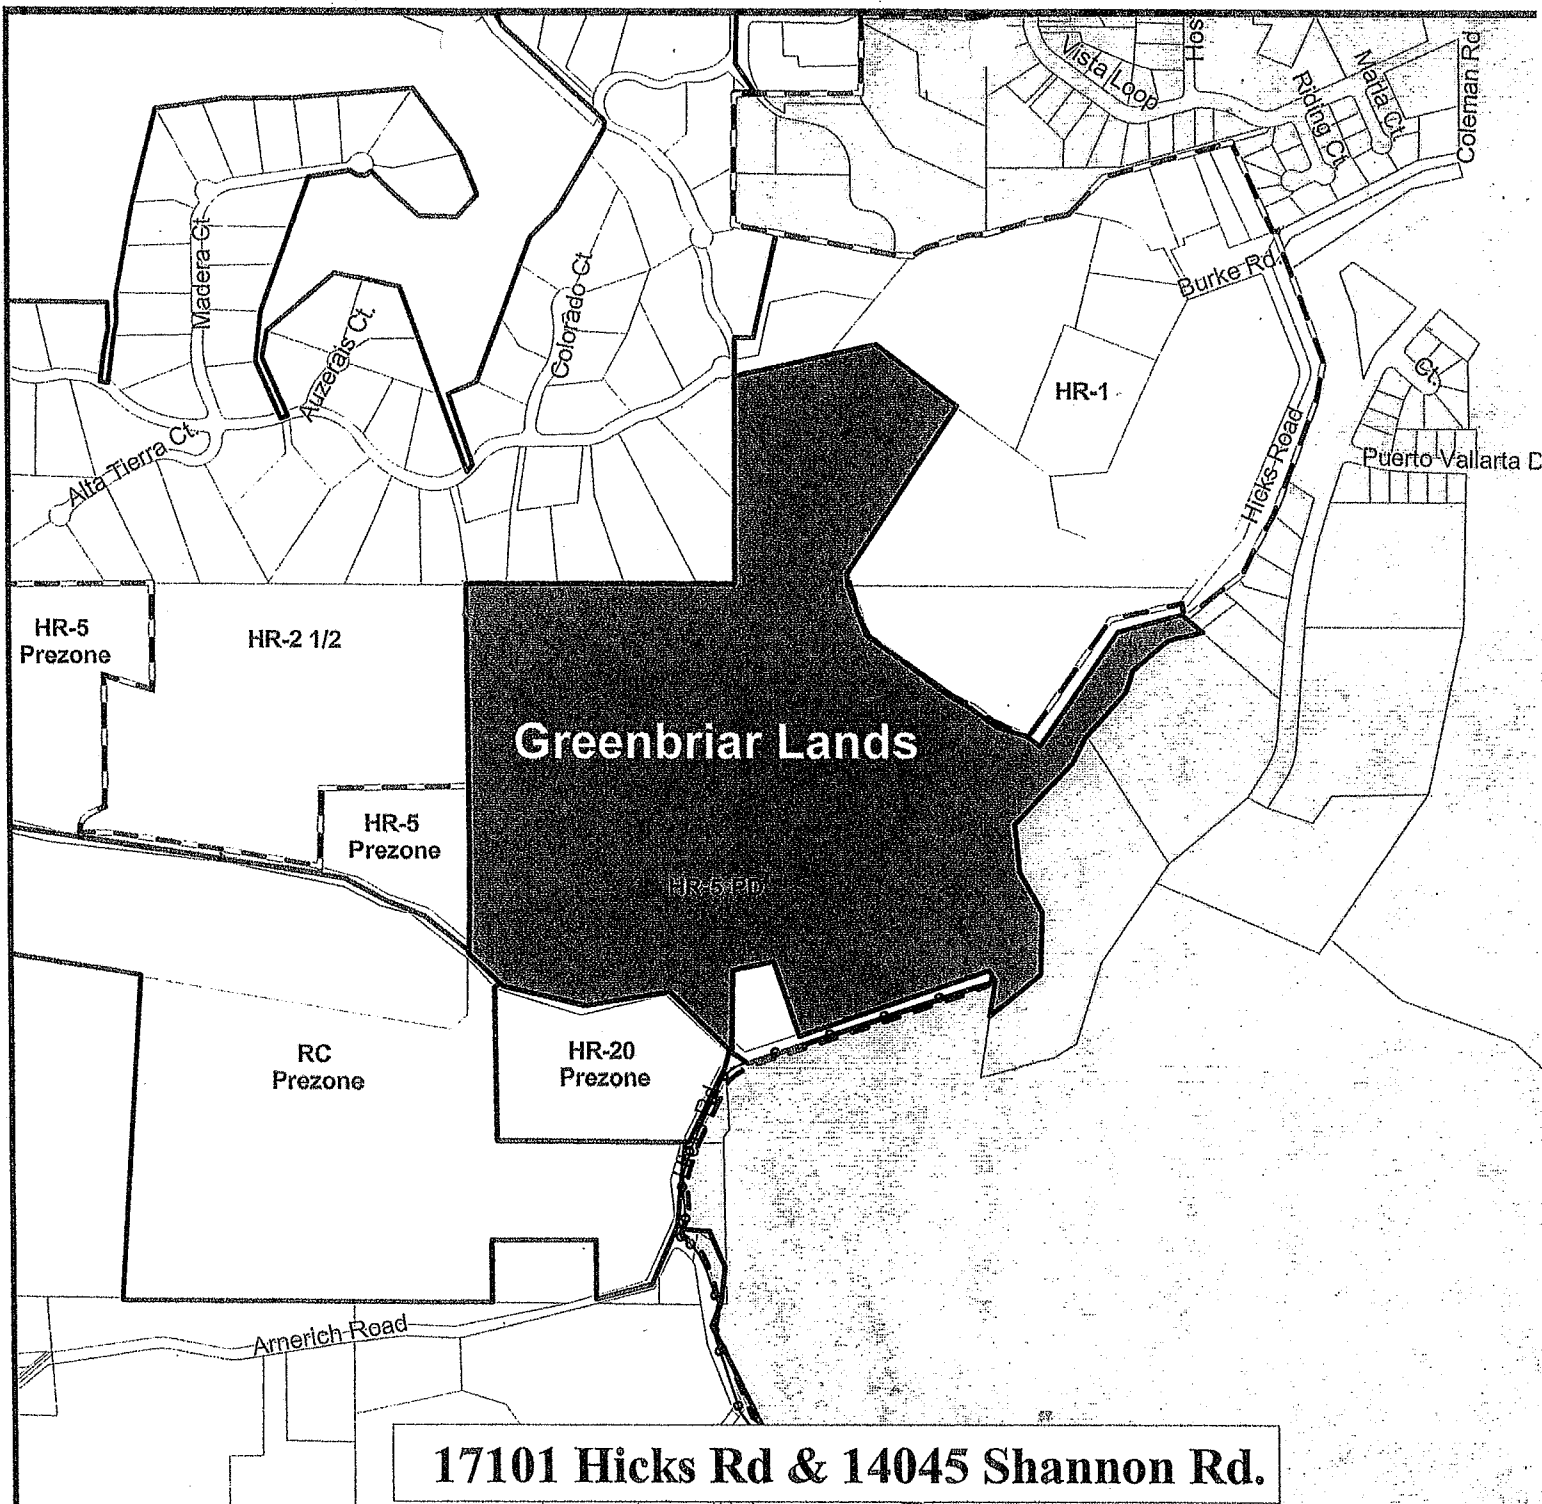

TOWN OF LOS GATOS

Application No. DEV-99-02 . A.P.N. # 567-24-008, 567-23-041, 537-18-001

Change of zoning map amending the Town Zoning Ordinance.

☒ Zone Change

☐ Prezoning

From: RC, HR-5 Prezone To: HR-5:PD

Recommended by Planning Commission

Approved by Town Council

Town Clerk

Date: 3/18/02

Mayor

Date: 1/23/02


Ord: 2097

EXHIBIT A

GENERAL DEVELOPMENT PLAN

LANDS OF THE DAGNEY GROUP, LLC

TOWN OF LOS GATOS, CALIFORNIA

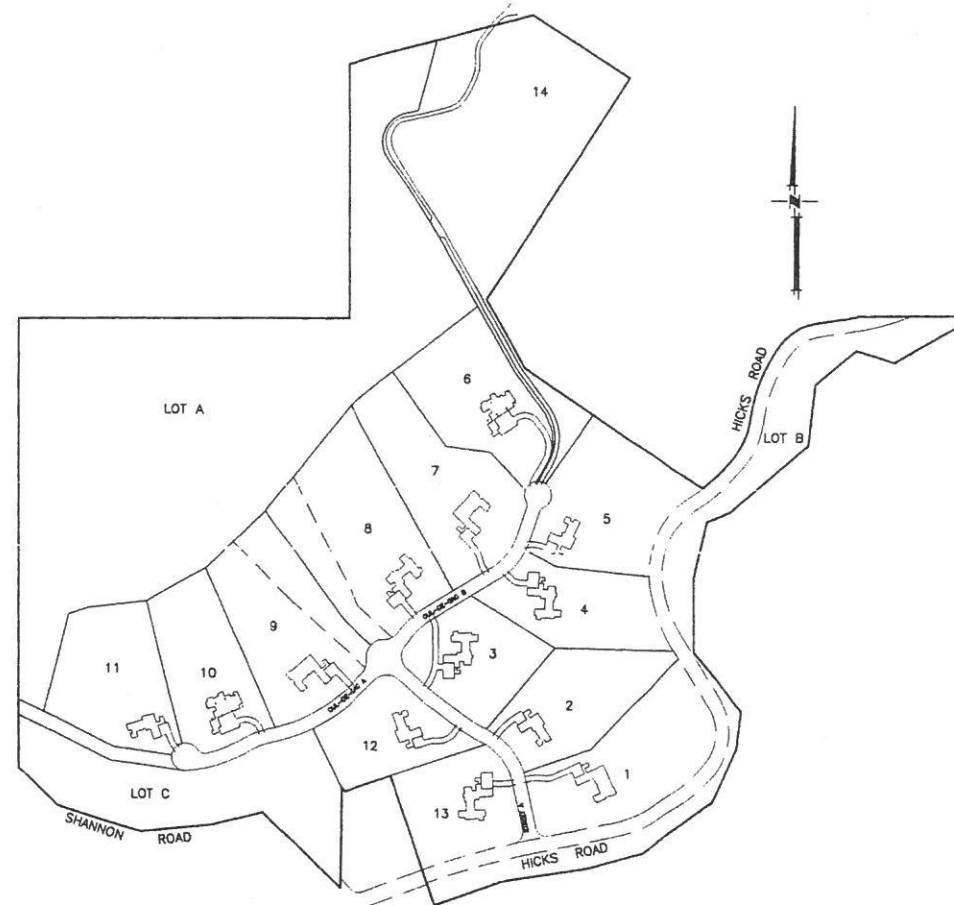

SHANNON VALLEY RANCH BY GREENBRIAR HOMES COMMUNITIES, INC. TABLE OF CONTENTS

SHEET NO.	DESCRIPTION
1.	COVER SHEET
2.	CONCEPTUAL LAND USE PLAN
3.	CONCEPTUAL SITE PLAN / CIRCULATION PLAN
4.	LEAST RESTRICTIVE DEVELOPMENT AREA
5.	CONCEPTUAL GRADING PLAN
6.	UTILITY PLAN
7.	SITE SECTIONS
8.	TREE NOTES
9.	SCHEMATIC LANDSCAPE PLAN

RECEIVED

JAN - 3 2002

TOWN OF LOS GATOS
PLANNING DEPARTMENT


REV: 9-05-01
REV: 4-11-01

Exhibit B

MACKEY & SOMPS
CIVIL ENGINEERS, INC.
CIVIL ENGINEERING, PLANNING, SURVEYING

SHEET 1 OF 9

DATE	SCALE	DATE	DATE
01/05/02	1"=40'	01/18/02	01/18/02

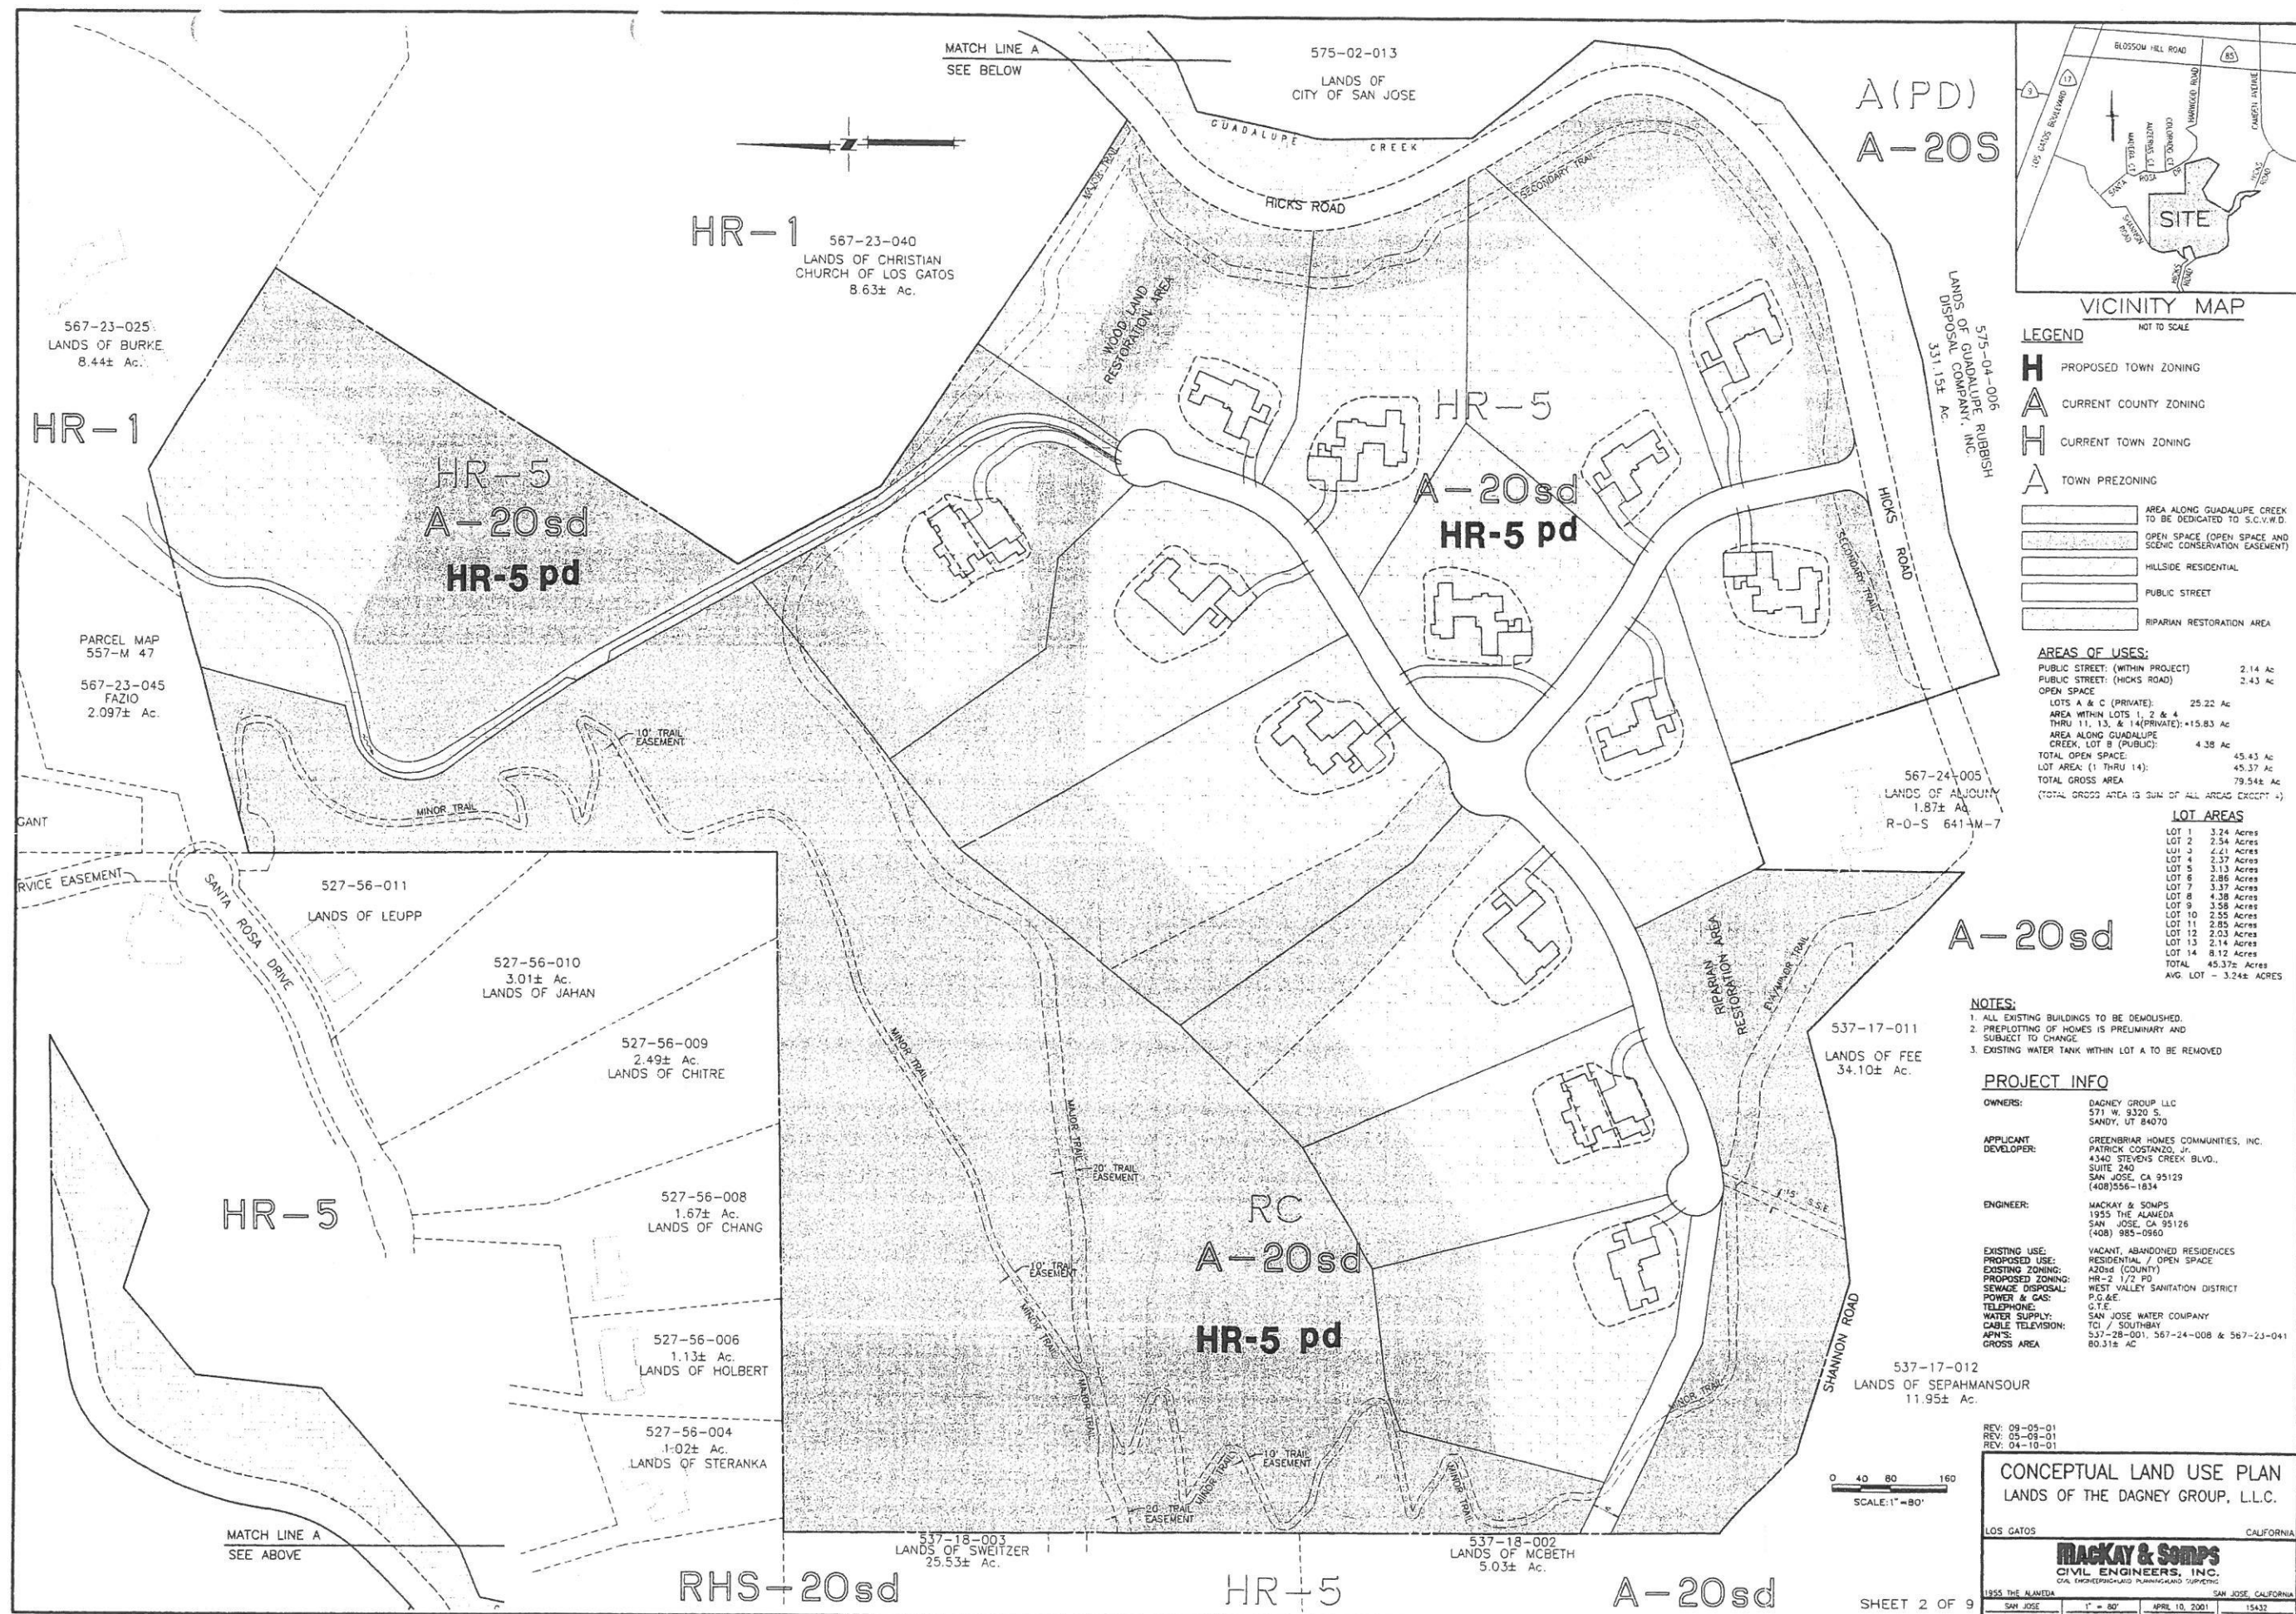

VICINITY MAP
NOT TO SCALE

LEGEND

H	PROPOSED TOWN ZONING
A	CURRENT COUNTY ZONING
H	CURRENT TOWN ZONING
A	TOWN PREZONING

[Pattern]	AREA ALONG GUADALUPE CREEK TO BE DEDICATED TO S.C.V.W.D.
[Pattern]	OPEN SPACE (OPEN SPACE AND SCENIC CONSERVATION EASEMENT)
[Pattern]	HILLSIDE RESIDENTIAL
[Pattern]	PUBLIC STREET
[Pattern]	RIPARIAN RESTORATION AREA

AREAS OF USES:

PUBLIC STREET (WITHIN PROJECT)	2.14 Ac
PUBLIC STREET (HICKS ROAD)	2.43 Ac
OPEN SPACE	
LOTS A & C (PRIVATE)	25.22 Ac
AREA WITHIN LOTS 1, 2 & 4 THRU 11, 13, & 14 (PRIVATE)	15.83 Ac
AREA ALONG GUADALUPE CREEK, LOT 8 (PUBLIC)	4.38 Ac
TOTAL OPEN SPACE	45.43 Ac
LOT AREA (1 THRU 14)	45.37 Ac
TOTAL GROSS AREA	79.548 Ac
(TOTAL GROSS AREA IS SUM OF ALL AREAS EXCEPT +)	

LOT AREAS

LOT 1	3.24 Acres
LOT 2	2.54 Acres
LOT 3	2.21 Acres
LOT 4	2.37 Acres
LOT 5	3.13 Acres
LOT 6	2.86 Acres
LOT 7	3.37 Acres
LOT 8	4.38 Acres
LOT 9	3.58 Acres
LOT 10	2.55 Acres
LOT 11	2.85 Acres
LOT 12	2.03 Acres
LOT 13	2.14 Acres
LOT 14	8.12 Acres
TOTAL	45.372 Acres
AVG LOT	3.242 Acres

- NOTES:
1. ALL EXISTING BUILDINGS TO BE DEMOLISHED.
 2. PREPLOTING OF HOMES IS PRELIMINARY AND SUBJECT TO CHANGE.
 3. EXISTING WATER TANK WITHIN LOT A TO BE REMOVED.


PROJECT INFO

OWNERS: DAGNEY GROUP LLC
571 W. 9320 S.
SANDY, UT 84070

APPLICANT DEVELOPER: GREENBRIAR HOMES COMMUNITIES, INC.
PATRICK COSTANZO, JR.
4340 STEVENS CREEK BLVD., SUITE 240
SAN JOSE, CA 95129
(408)556-1834

ENGINEER: MACKAY & SONPS
1955 THE ALAMEDA
SAN JOSE, CA 95126
(408) 985-0960

EXISTING USE: VACANT, ABANDONED RESIDENCES
PROPOSED USE: RESIDENTIAL / OPEN SPACE
EXISTING ZONING: A20sd (COUNTY)
PROPOSED ZONING: HR-2 1/2 PD
SEWAGE DISPOSAL: WEST VALLEY SANITATION DISTRICT
POWER & GAS: P.G.&E.
TELEPHONE: G.T.E.
WATER SUPPLY: SAN JOSE WATER COMPANY
CABLE TELEVISION: TCI / SOUTHBAY
APN'S: 537-28-001, 567-24-008 & 567-23-041
GROSS AREA: 80.312 AC

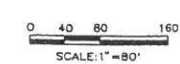

REV: 09-05-01
REV: 05-03-01
REV: 04-10-01



CONCEPTUAL LAND USE PLAN
LANDS OF THE DAGNEY GROUP, L.L.C.

LOS GATOS CALIFORNIA

Mackay & Sonps
CIVIL ENGINEERS, INC.
1955 THE ALAMEDA
SAN JOSE, CALIFORNIA 95126
(408) 985-0960

SAN JOSE	1" = 80'	APRIL 10, 2001	15432
OFFICE	SCALE	DATE	JOB NO.

12-21-2000

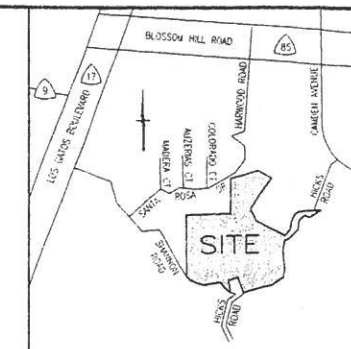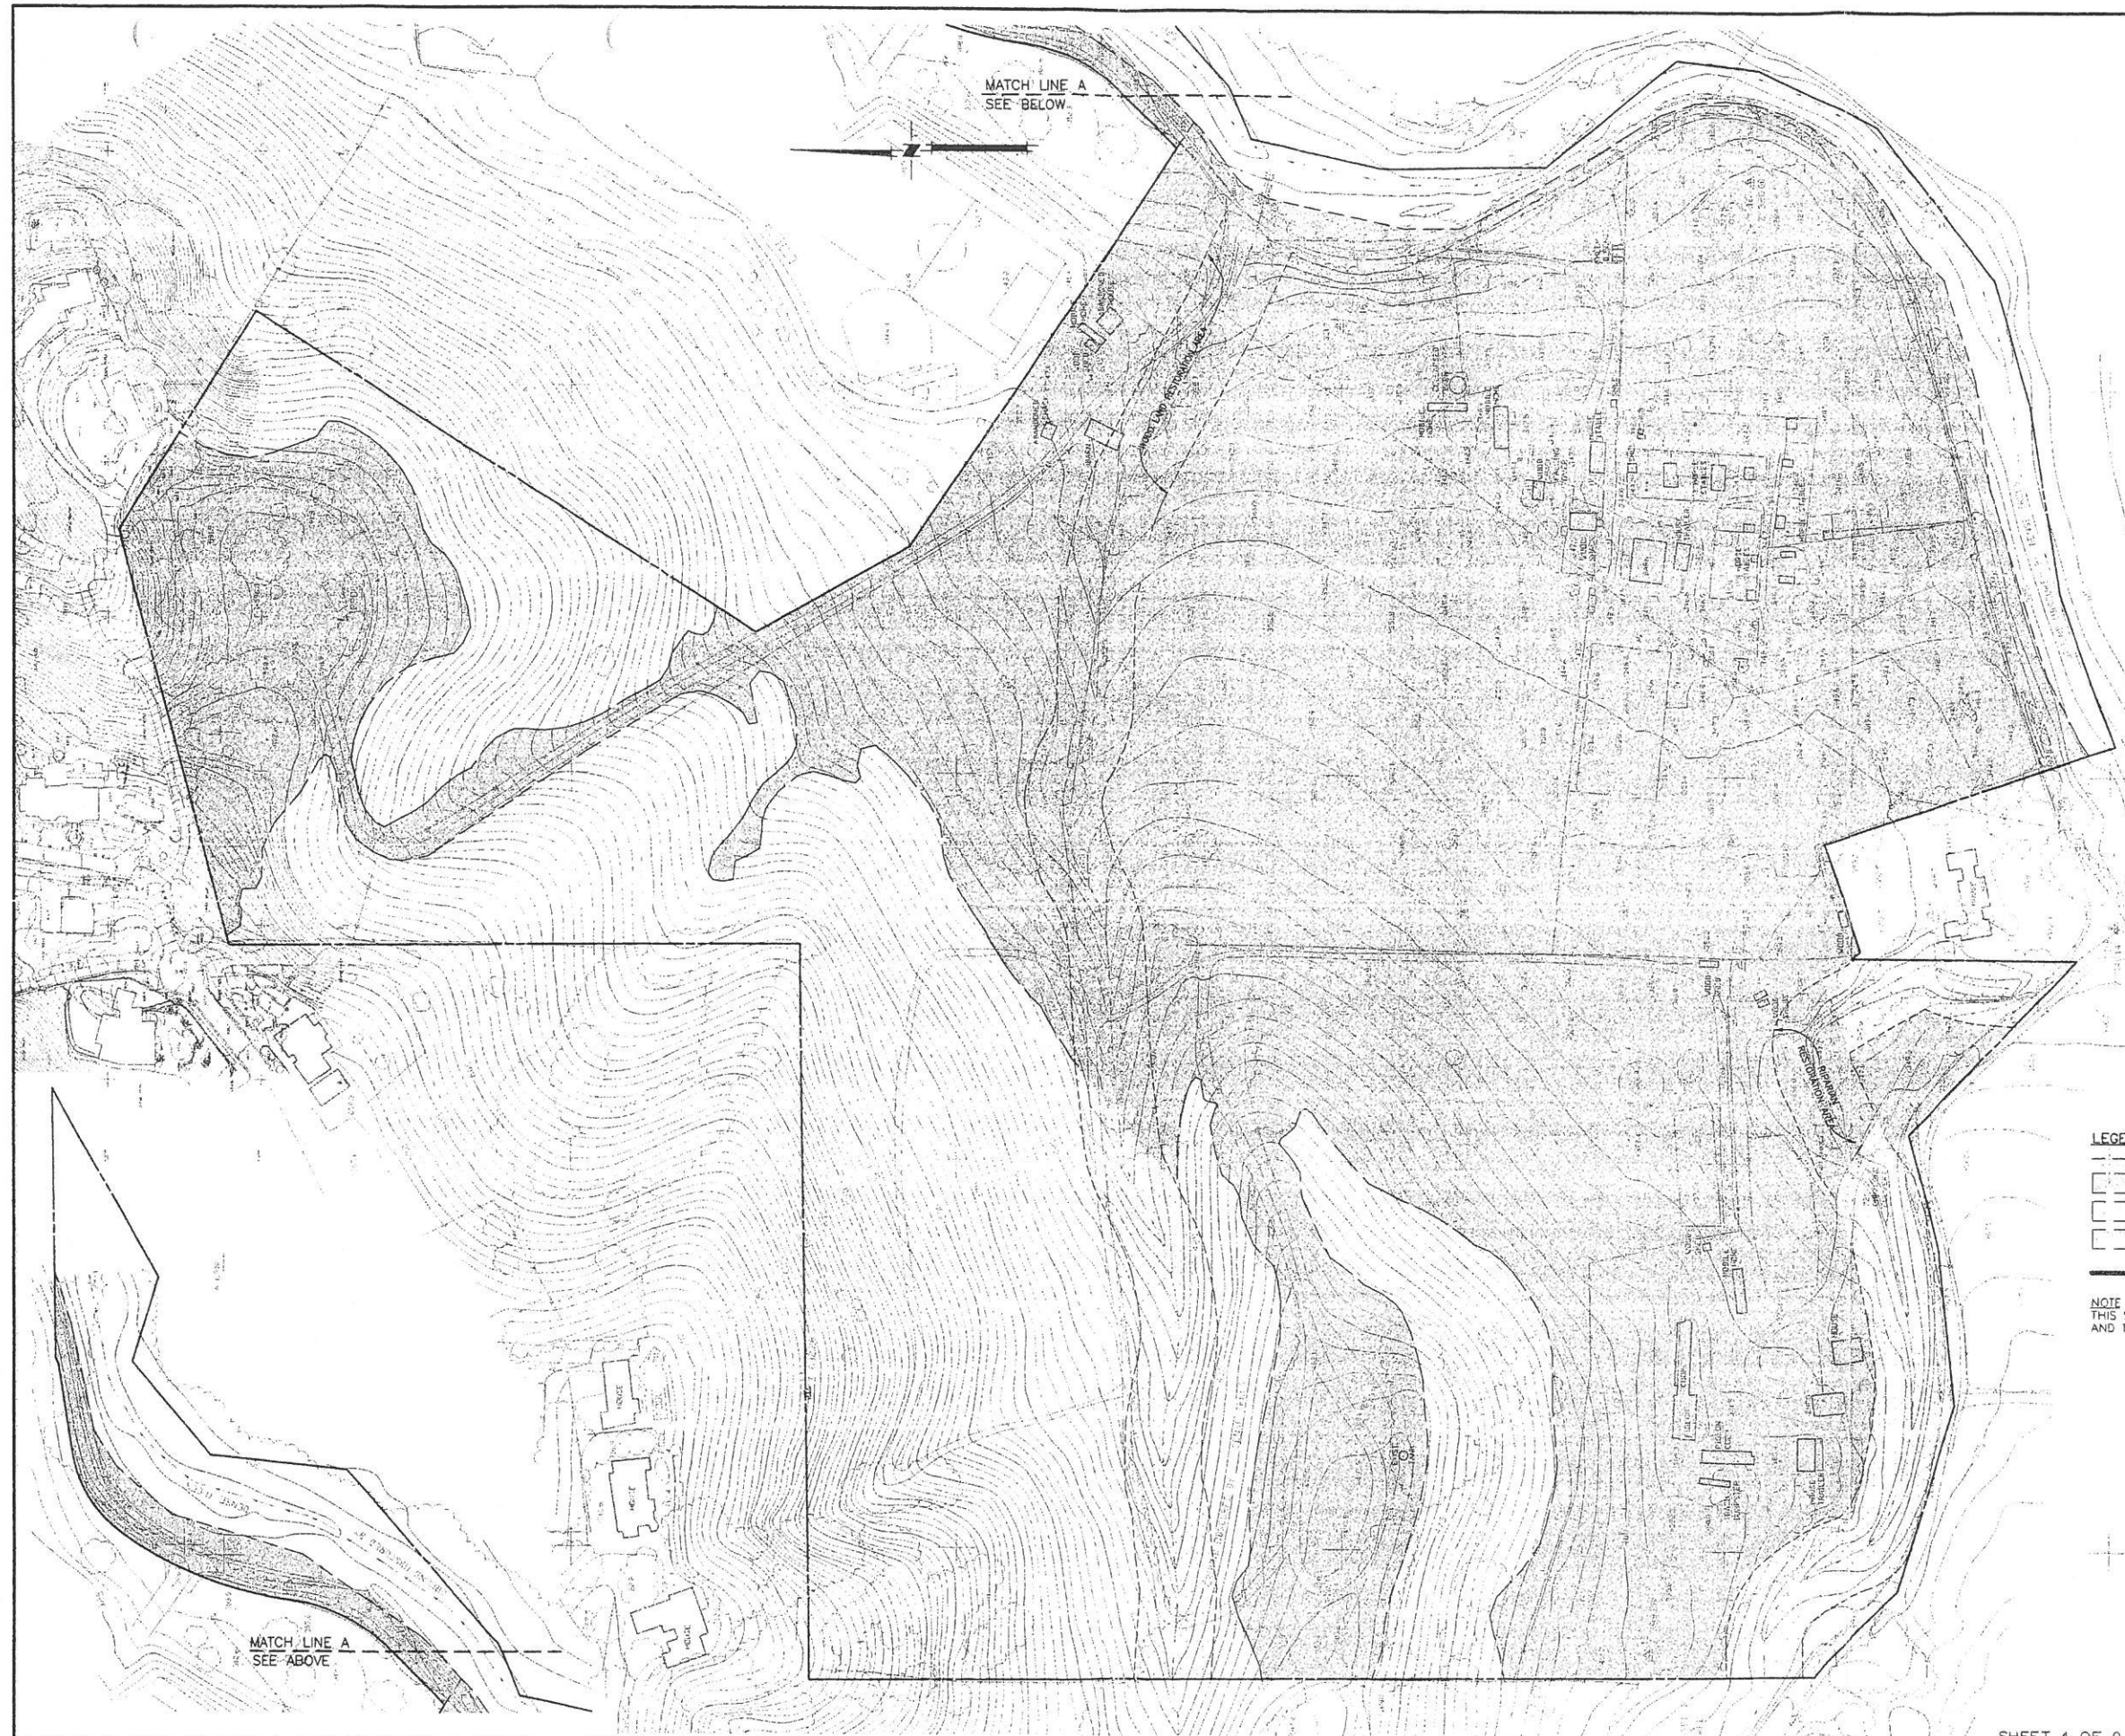

VICINITY MAP
NOT TO SCALE

LEGEND

-
- 30% SLOPE LINE
- LEAST RESTRICTIVE DEVELOPMENT AREA (LRDA)
- ENVIRONMENTALLY SENSITIVE AREA DUE TO NATURAL WATERSHED VEGETATION
- RIPARIAN OR WOOD LAND RESTORATION AREA FOR WATERSHED VEGETATION
- RIDGE LINE

NOTE
THIS SITE IS NOT VISIBLE FROM THE VALLEY FLOOR
AND THERE ARE NO KNOWN ACTIVE FAULTS.




REV: 04-11-01

LEAST RESTRICTIVE
DEVELOPMENT AREA
LANDS OF THE DAGNEY GROUP, L.L.C.

MacKay & Sonps
CIVIL ENGINEERS, INC.

CIVIL ENGINEERING • LAND PLANNING • LAND SURVEYING			
1955 THE ALAMEDA		SAN JOSE, CALIF.	
SAN JOSE	1" = 80'	APRIL 11, 2001	15432
OFFICE	SCALE	DATE	JOB NO.

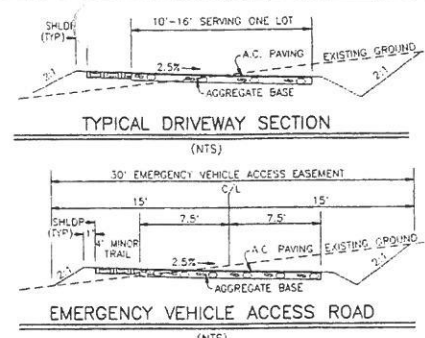


APPROXIMATE EARTHWORK QUANTITIES	CUT	FILL
LOTS TOTAL	23827	23827
STREET	3071	2305
TRAIL	1970	1394
TOTAL	28868	27526

NOTE: PROJECT WILL BALANCE ON SITE.



TREE LEGEND	
T145	TREE NUMBER
o	TREE TO REMAIN
x	TREE TO BE REMOVED

EASEMENT LEGEND	
E.V.A.	EMERGENCY VEHICLE ACCESS
O.S.S.C.E.	OPEN SPACE & SCENIC CONSERVATION
P.S.E.	PUBLIC SERVICE
S.D.E.	PUBLIC STORM DRAIN
S.S.E.	SLOPE
S.S.E.	PUBLIC SANITARY SEWER
P.T.E.	PUBLIC TRAILS
P.S.D.E.	PRIVATE STORM DRAIN EASEMENT

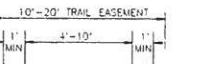

DESCRIPTION	WIDTH	DEPTH	SURFACE
MINOR	4'	10"	C.D.
MAJOR	10'	30"	D.G.
SECONDARY	4'	15"	D.G.

D.G. DECOMPOSED GRANITE
C.D. COMPACTED DIRT

PROPOSED TRAILER PARKING AREA.
EXACT ENTRY ALIGNMENT PER
TAKM RECOMMENDATION DATED 4/12/01.
INSTALL BREAK-AWAY BOLLARDS
(TYPICAL AT EACH END OF
E.V.A. ROAD)

- NOTES:**
1. ALL EXISTING BUILDINGS TO BE DEMOLISHED.
 2. PRELIMINARY OF HOMES IS PRELIMINARY AND SUBJECT TO CHANGE.
 3. EXISTING WATER TANK WITHIN LOT A TO BE REMOVED.
 4. EASEMENT LOCATIONS SHOWN ARE APPROXIMATE AND ARE SUBJECT TO ADJUSTMENT AT THE TIME OF IMPROVEMENT PLAN PREPARATION.
 5. ALL GRADING WORK SHALL BE COMPLETED IN ACCORDANCE WITH "GEO-TECHNICAL EXPLORATION, LANDS OF KRING AND HAMILTON" BY ENGEO INC., DATED 6/19/98.
 6. EXISTING WELLS SHALL BE MAINTAINED OR ABANDONED ACCORDING TO CURRENT REGULATIONS ADMINISTERED BY SANTA CLARA VALLEY WATER DISTRICT. CALL (408) 265-2800 EXTENSION 382 TO ARRANGE FOR DISTRICT OBSERVATION OF ALL WELL ABANDONMENTS.
 7. SIGNING FOR TRAILS TO BE DETERMINED AT TIME OF FINAL DESIGN IN COORDINATION WITH THE TOWN OF LOS GATOS DEPARTMENT OF PARKS AND FORESTRY.
 8. FINAL TRAIL ALIGNMENT AND LOCATION OF POINT OF CONNECTION TO ADJACENT PROPERTY TO THE WEST SHALL BE DETERMINED IN COORDINATION WITH THE TOWN OF LOS GATOS TRAILS AND BIKEWAYS COMMITTEE AT THE TIME OF FINAL DESIGN.
 9. OPEN SPACE AREAS, EXCEPT LOT B, SHALL BE MAINTAINED BY THE HOME OWNERS ASSOCIATION (H.O.A.) AND/OR INDIVIDUAL LOT OWNERS. TRAILS SHALL BE MAINTAINED BY THE H.O.A.
 10. E.V.A. WITHIN LOT C WILL BE MAINTAINED BY THE H.O.A.
 11. THE STRUCTURAL ADEQUACY OF THE EX. CULVERT CROSSING ALONG THE E.V.A. SHALL BE CHECKED DURING FINAL DESIGN AT THE TIME OF IMPROVEMENT PLAN PREPARATION.

537-17-012
LANDS OF SEPAHMANSAUR
11.95± Ac.


CONCEPTUAL GRADING PLAN
LANDS OF THE DAGNEY GROUP, L.L.C.



LOS GATOS, CALIFORNIA

MACKEY & SOMPS
CIVIL ENGINEERS, INC.
SINCE 1955 THE ALAMEDA

SAN JOSE	1" = 80'	MAY 10, 2008	15432
OFFICE	SCALE	DATE	JOB NO.

12-21-2001

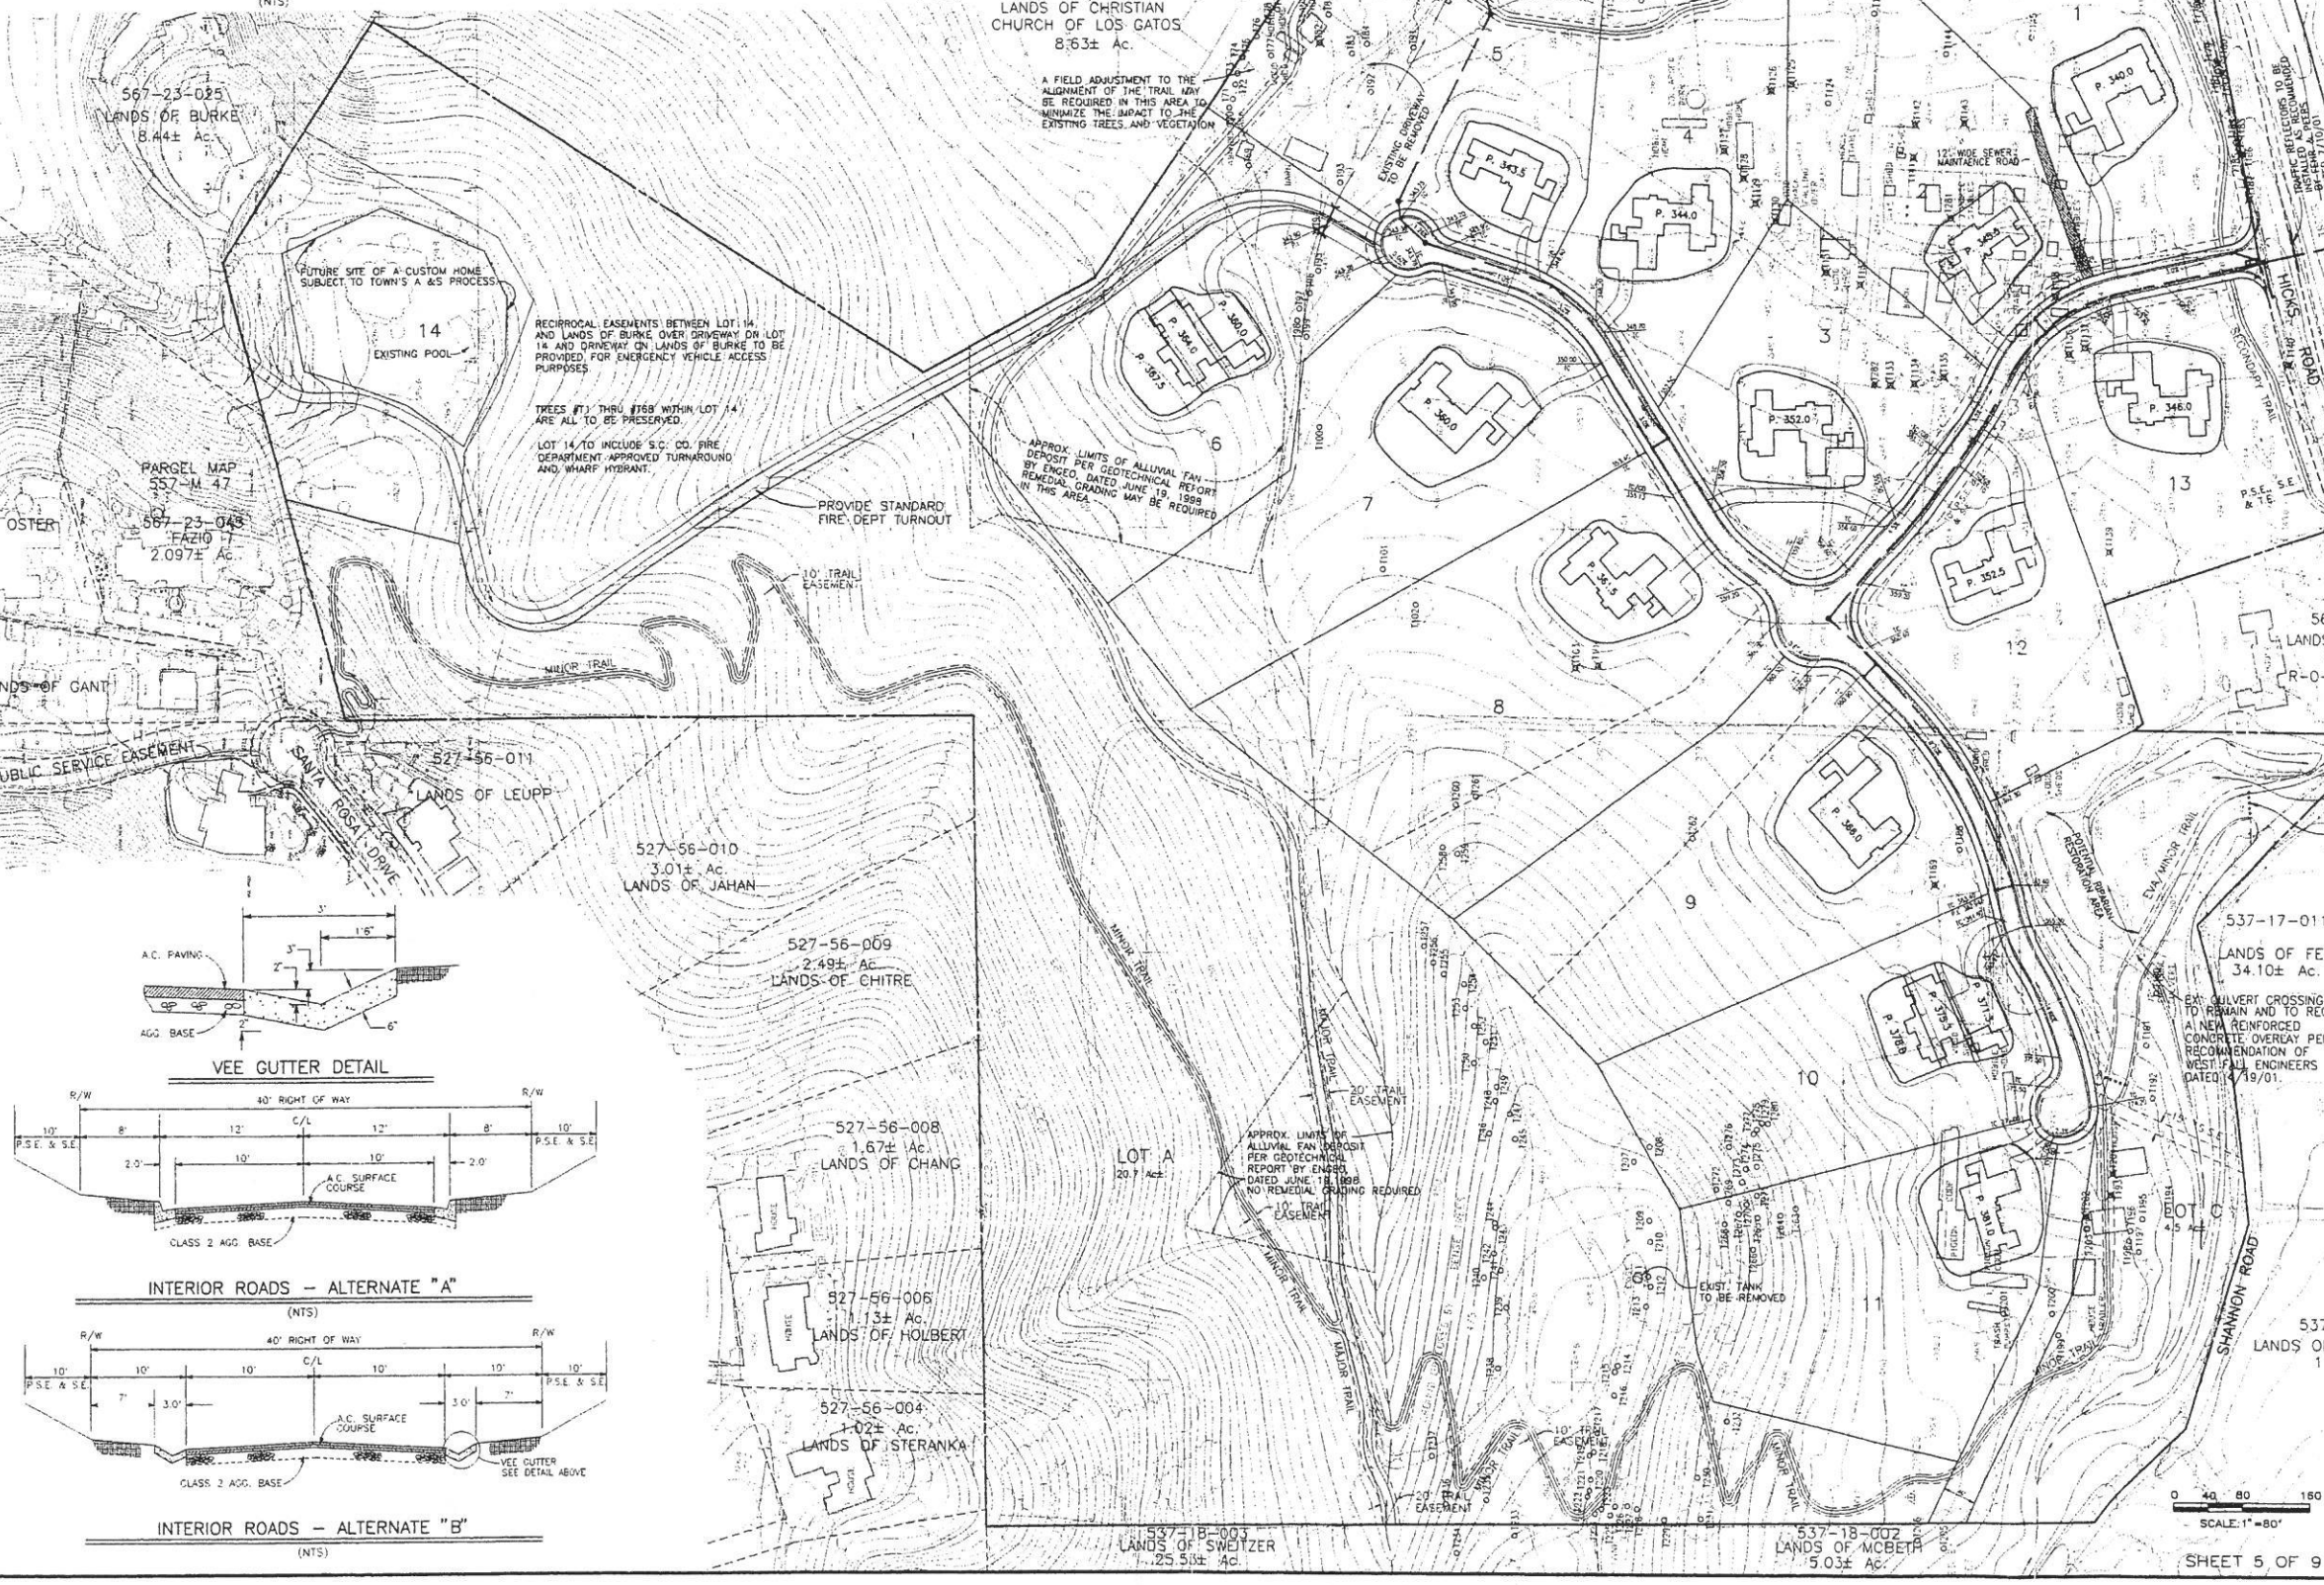

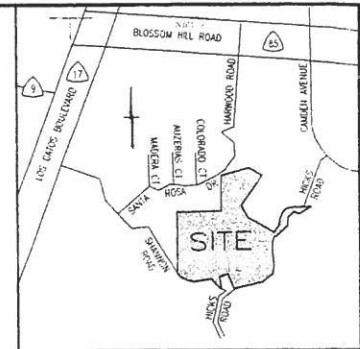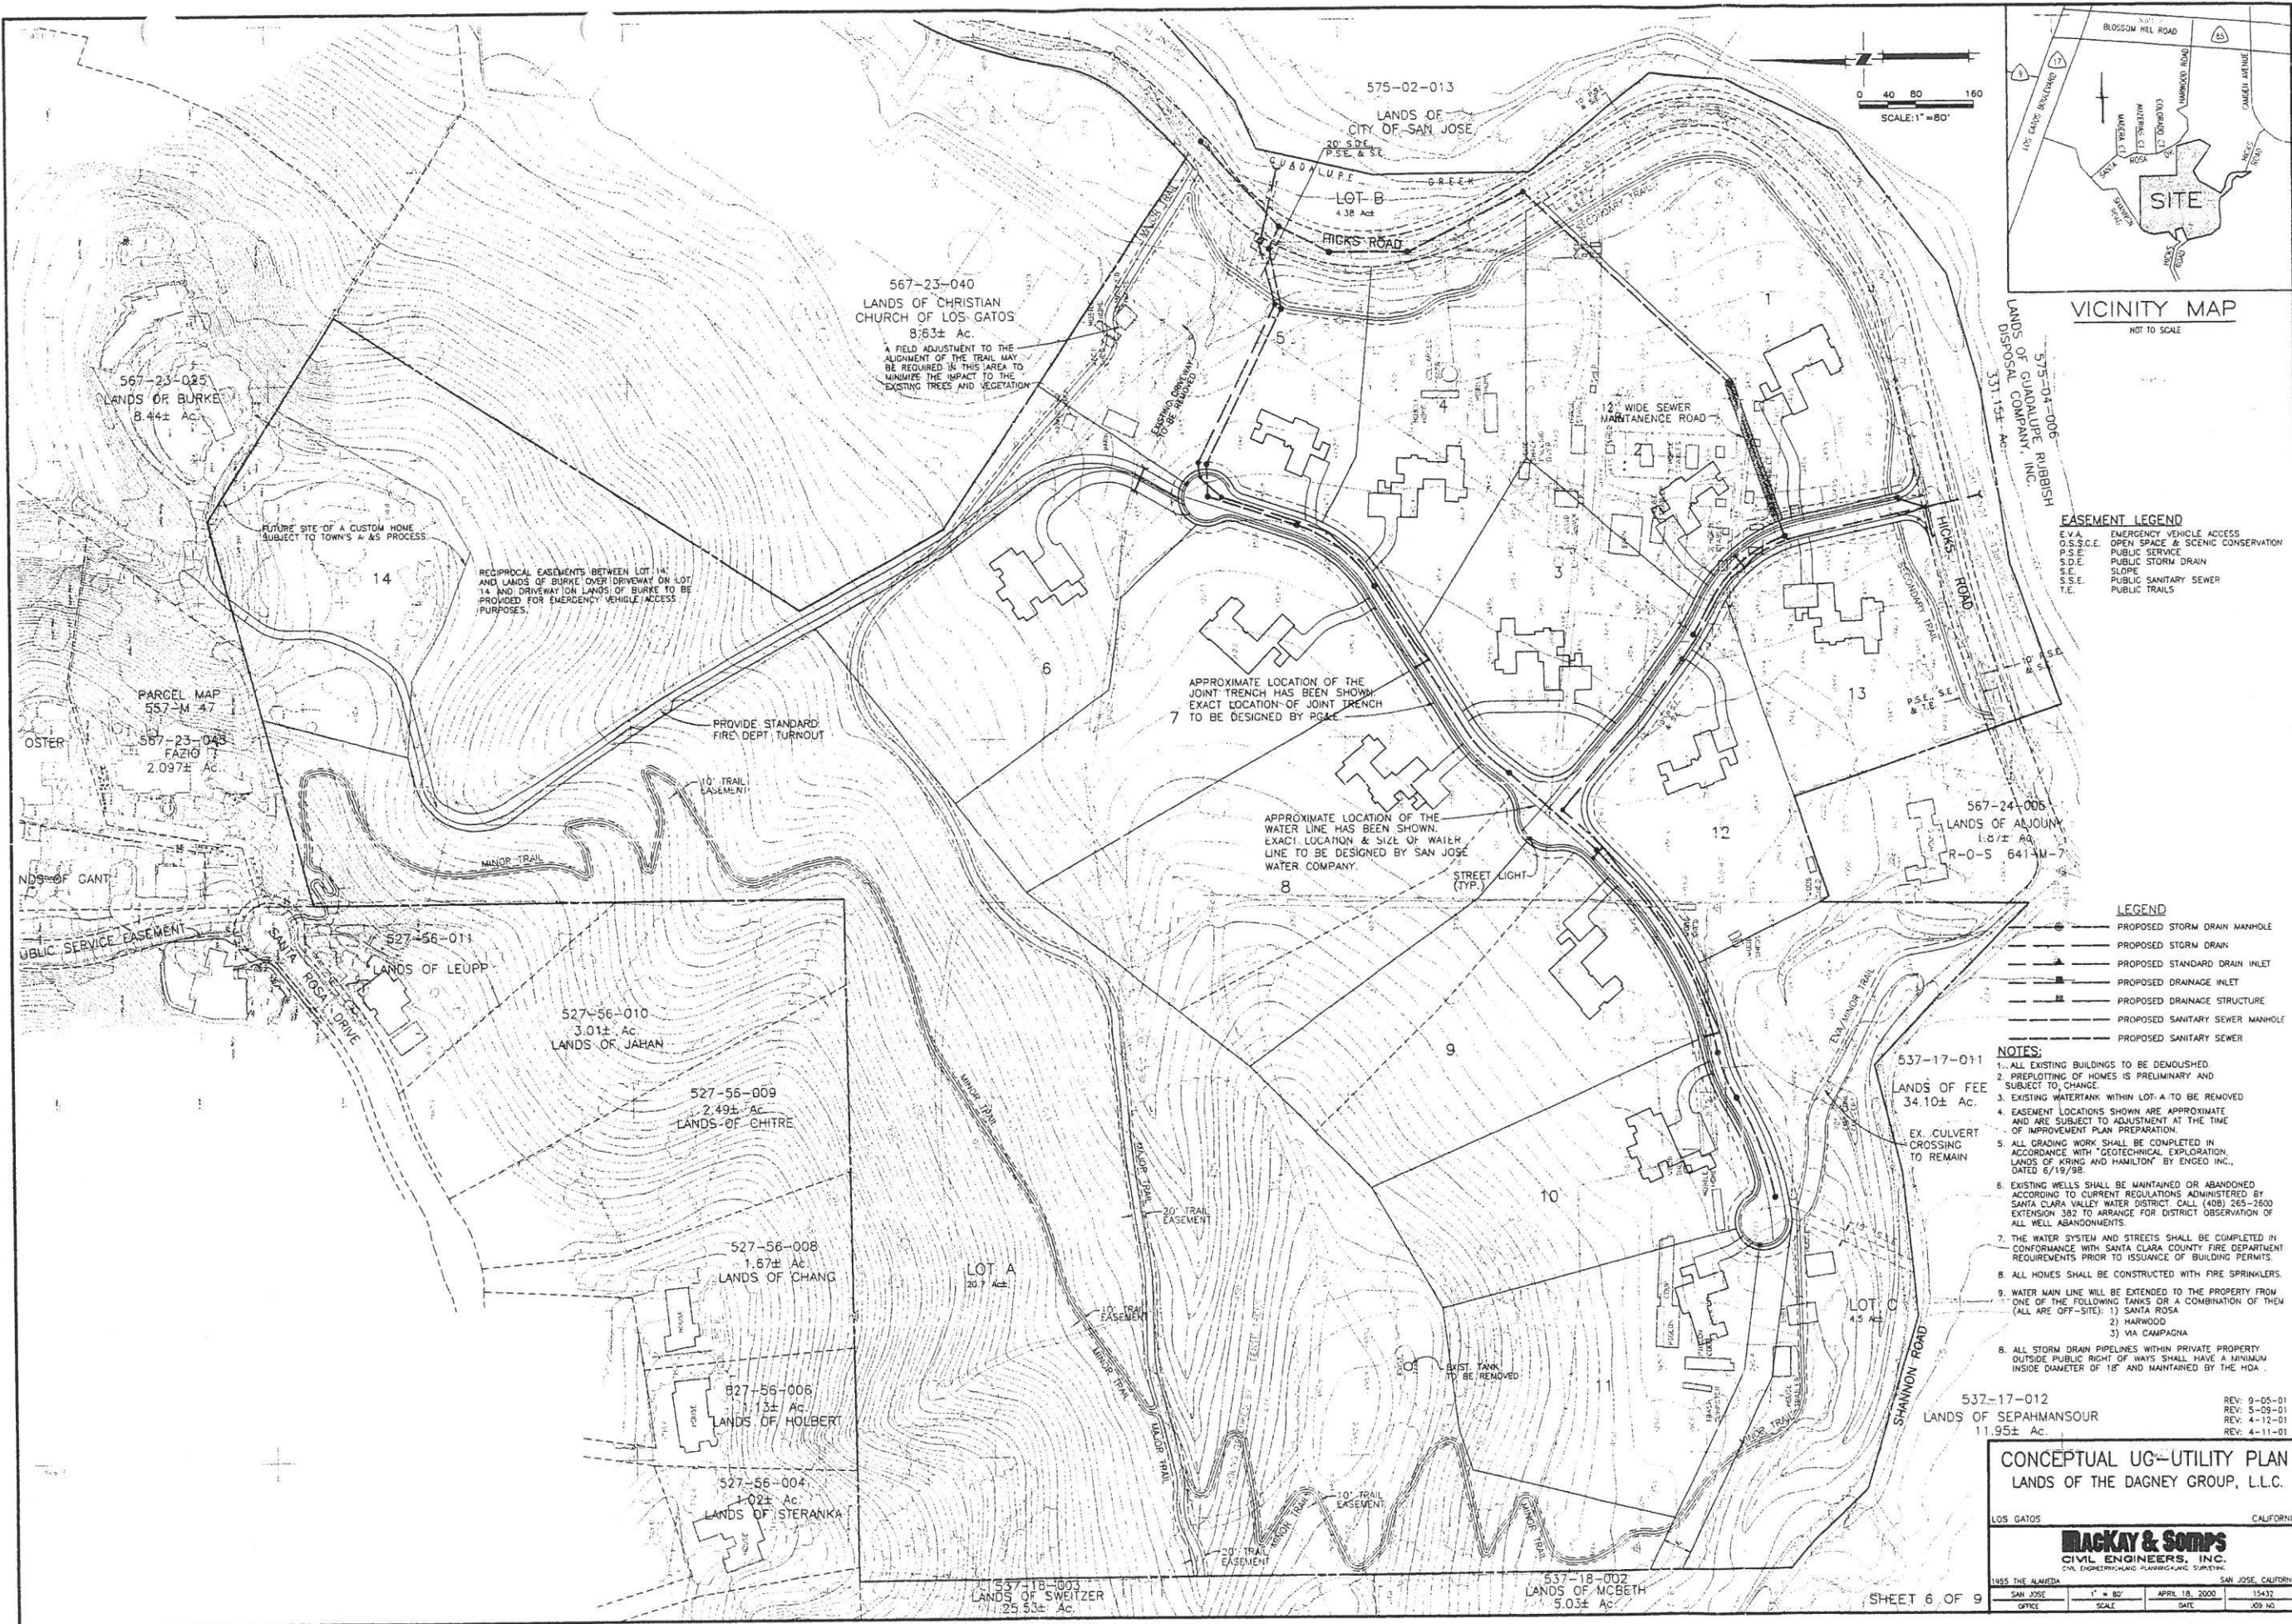

VICINITY MAP
NOT TO SCALE

- EASEMENT LEGEND**
- E.V.A. EMERGENCY VEHICLE ACCESS
 - O.S.S.C. OPEN SPACE & SCENIC CONSERVATION
 - P.S. PUBLIC SERVICE
 - P.S.D. PUBLIC STORM DRAIN
 - S.D. SLOPE
 - S.S.E. PUBLIC SANITARY SEWER
 - T.E. PUBLIC TRAILS






- LEGEND**
- PROPOSED STORM DRAIN MANHOLE
 - PROPOSED STORM DRAIN
 - PROPOSED STANDARD DRAIN INLET
 - PROPOSED DRAINAGE INLET
 - PROPOSED DRAINAGE STRUCTURE
 - PROPOSED SANITARY SEWER MANHOLE
 - PROPOSED SANITARY SEWER

- NOTES:**
1. ALL EXISTING BUILDINGS TO BE DEMOLISHED.
 2. PREPLOTING OF HOMES IS PRELIMINARY AND SUBJECT TO CHANGE.
 3. EXISTING WATERTANK WITHIN LOT A TO BE REMOVED.
 4. EASEMENT LOCATIONS SHOWN ARE APPROXIMATE AND ARE SUBJECT TO ADJUSTMENT AT THE TIME OF IMPROVEMENT PLAN PREPARATION.
 5. ALL GRADING WORK SHALL BE COMPLETED IN ACCORDANCE WITH "GEOTECHNICAL EXPLORATION, LANDS OF KING AND HAMILTON" BY ENGEO INC., DATED 6/19/98.
 6. EXISTING WELLS SHALL BE MAINTAINED OR ABANDONED ACCORDING TO CURRENT REGULATIONS ADMINISTERED BY SANTA CLARA VALLEY WATER DISTRICT. CALL (408) 265-2600 EXTENSION 392 TO ARRANGE FOR DISTRICT OBSERVATION OF ALL WELL ABANDONMENTS.
 7. THE WATER SYSTEM AND STREETS SHALL BE COMPLETED IN CONFORMANCE WITH SANTA CLARA COUNTY FIRE DEPARTMENT REQUIREMENTS PRIOR TO ISSUANCE OF BUILDING PERMITS.
 8. ALL HOMES SHALL BE CONSTRUCTED WITH FIRE SPRINKLERS.
 9. WATER MAIN LINE WILL BE EXTENDED TO THE PROPERTY FROM ONE OF THE FOLLOWING TANKS OR A COMBINATION OF THEM (ALL ARE OFF-SITE):
 - 1) SANTA ROSA
 - 2) HAWKWOOD
 - 3) VIA CAMPAGNA
 10. ALL STORM DRAIN PIPELINES WITHIN PRIVATE PROPERTY OUTSIDE PUBLIC RIGHT OF WAYS SHALL HAVE A MINIMUM INSIDE DIAMETER OF 18" AND MAINTAINED BY THE HOA.

537-17-012
LANDS OF SEPAHMANSOOR
11.95± Ac.

CONCEPTUAL UG-UTILITY PLAN
LANDS OF THE DAGNEY GROUP, L.L.C.

LOS GATOS	CALIFORNIA
Mackay & Somp CIVIL ENGINEERS, INC. CIVIL ENGINEERING AND SURVEYING	
1955 THE ALAMIDA	SAN JOSE, CALIFORNIA
SAN JOSE	SCALE
OFFICE	DATE
1" = 80'	APRIL 18, 2000
15432	JOE NG

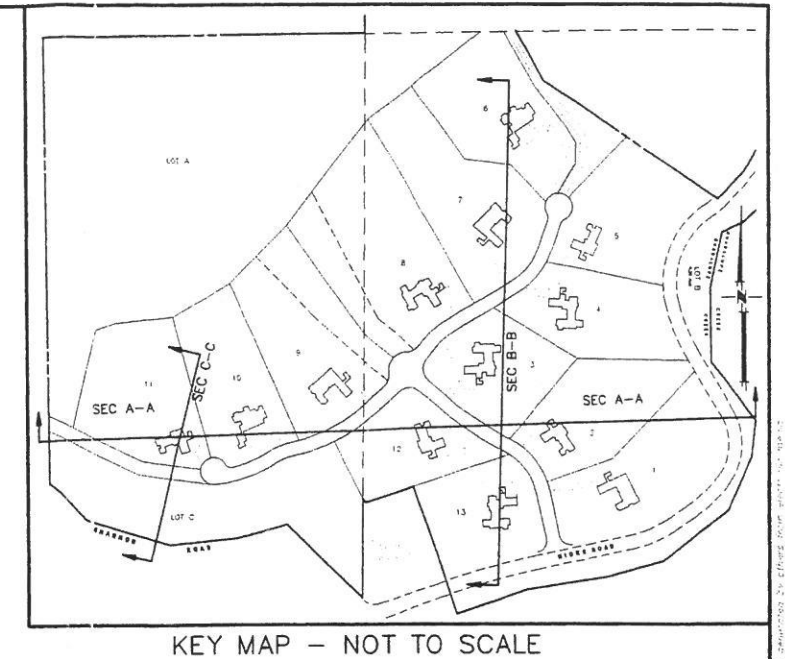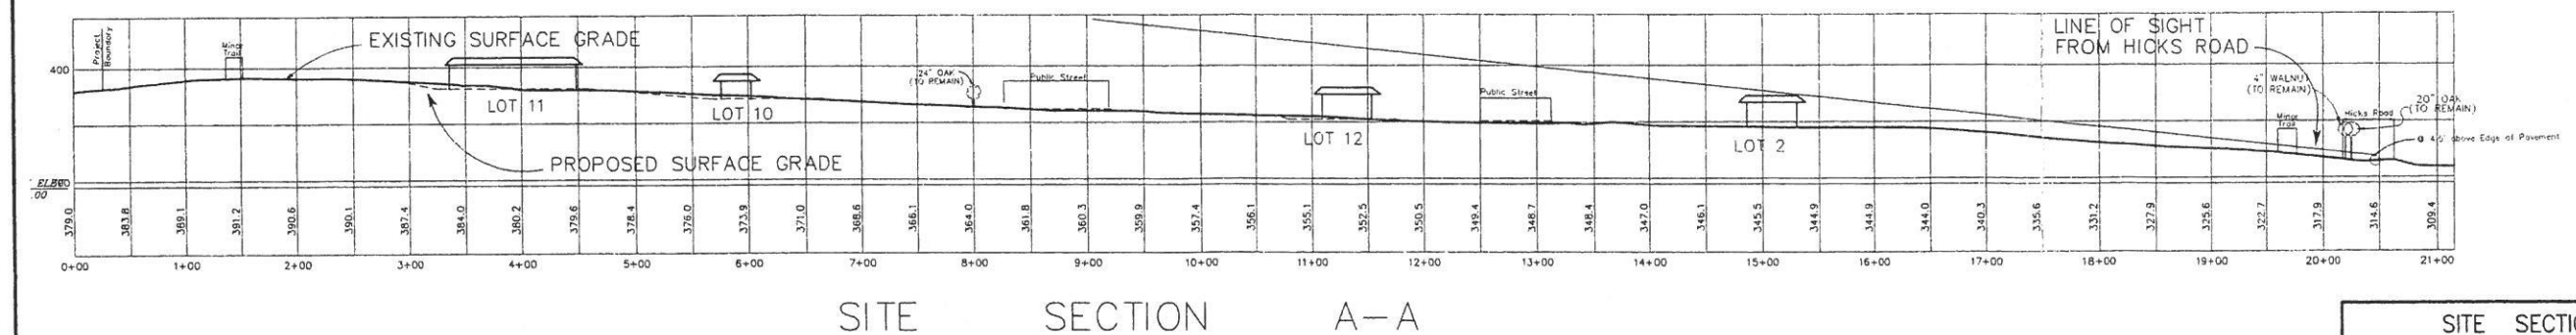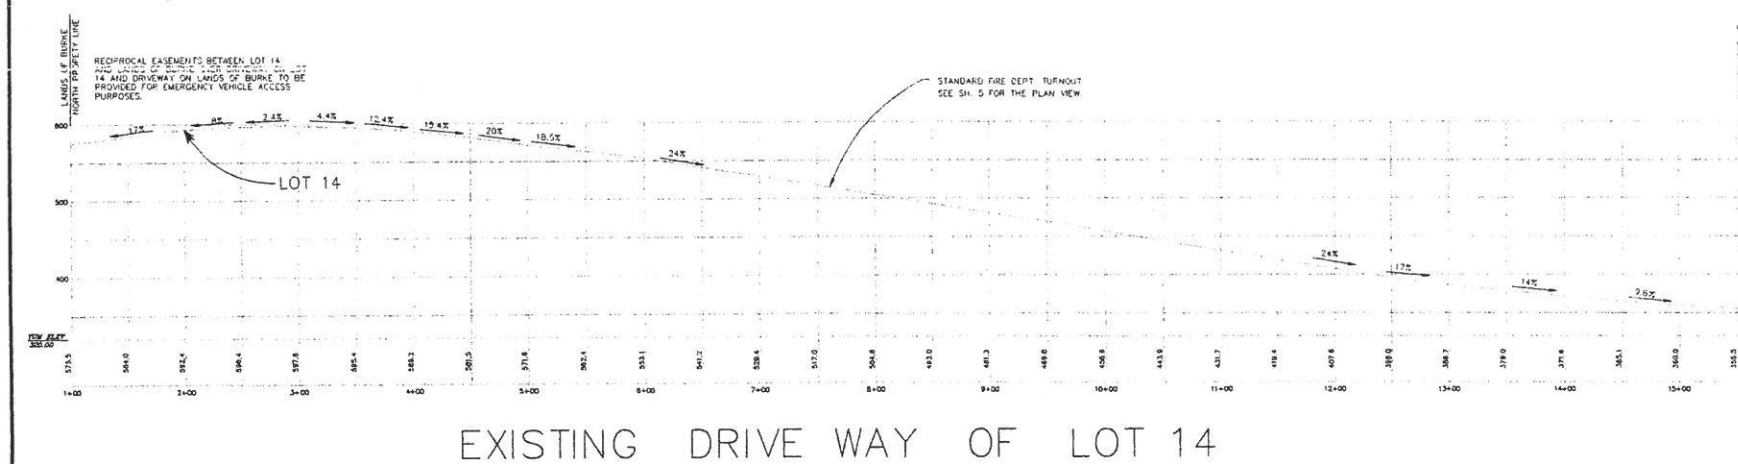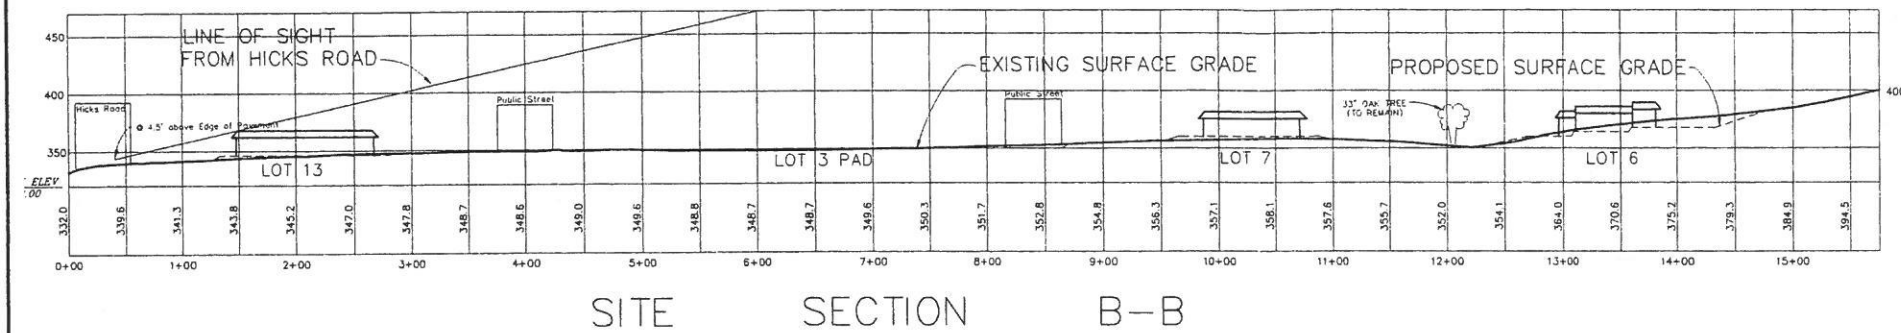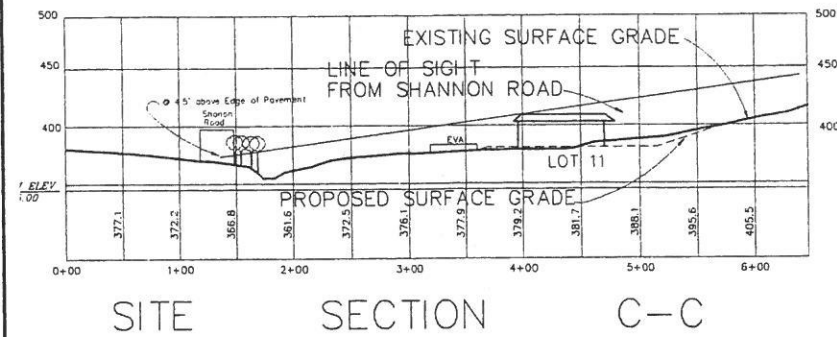

0 30 60 120
SCALE: 1"=60'

SHEET 7 OF 9

SITE SECTIONS
LANDS OF DAGENEY GROUP, L.L.C.




LOS GATOS CALIFORNIA

MACKEY & SOMPS
CIVIL ENGINEERS, INC.
CIVIL ENGINEERING AND PLANNING SURVEYING

1955 THE ALAMEDA, SAN JOSE, CA 95126 FAX (408) 985-8668 / PH (408) 985-0960

SAN JOSE	1"=60'	MAY 10, 1999	15432
OFFICE	SCALE	DATE	JOB NO.

REV: 9-05-01
REV: 5-09-01
REV: 4-11-01

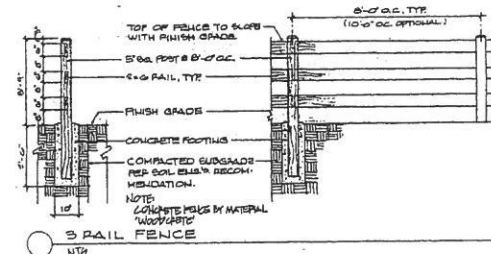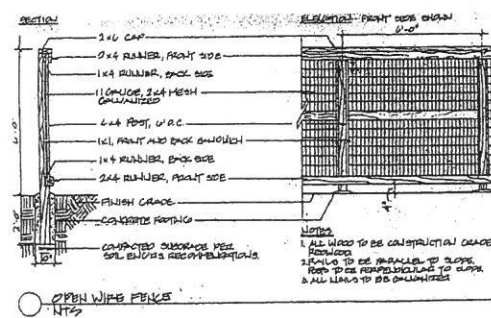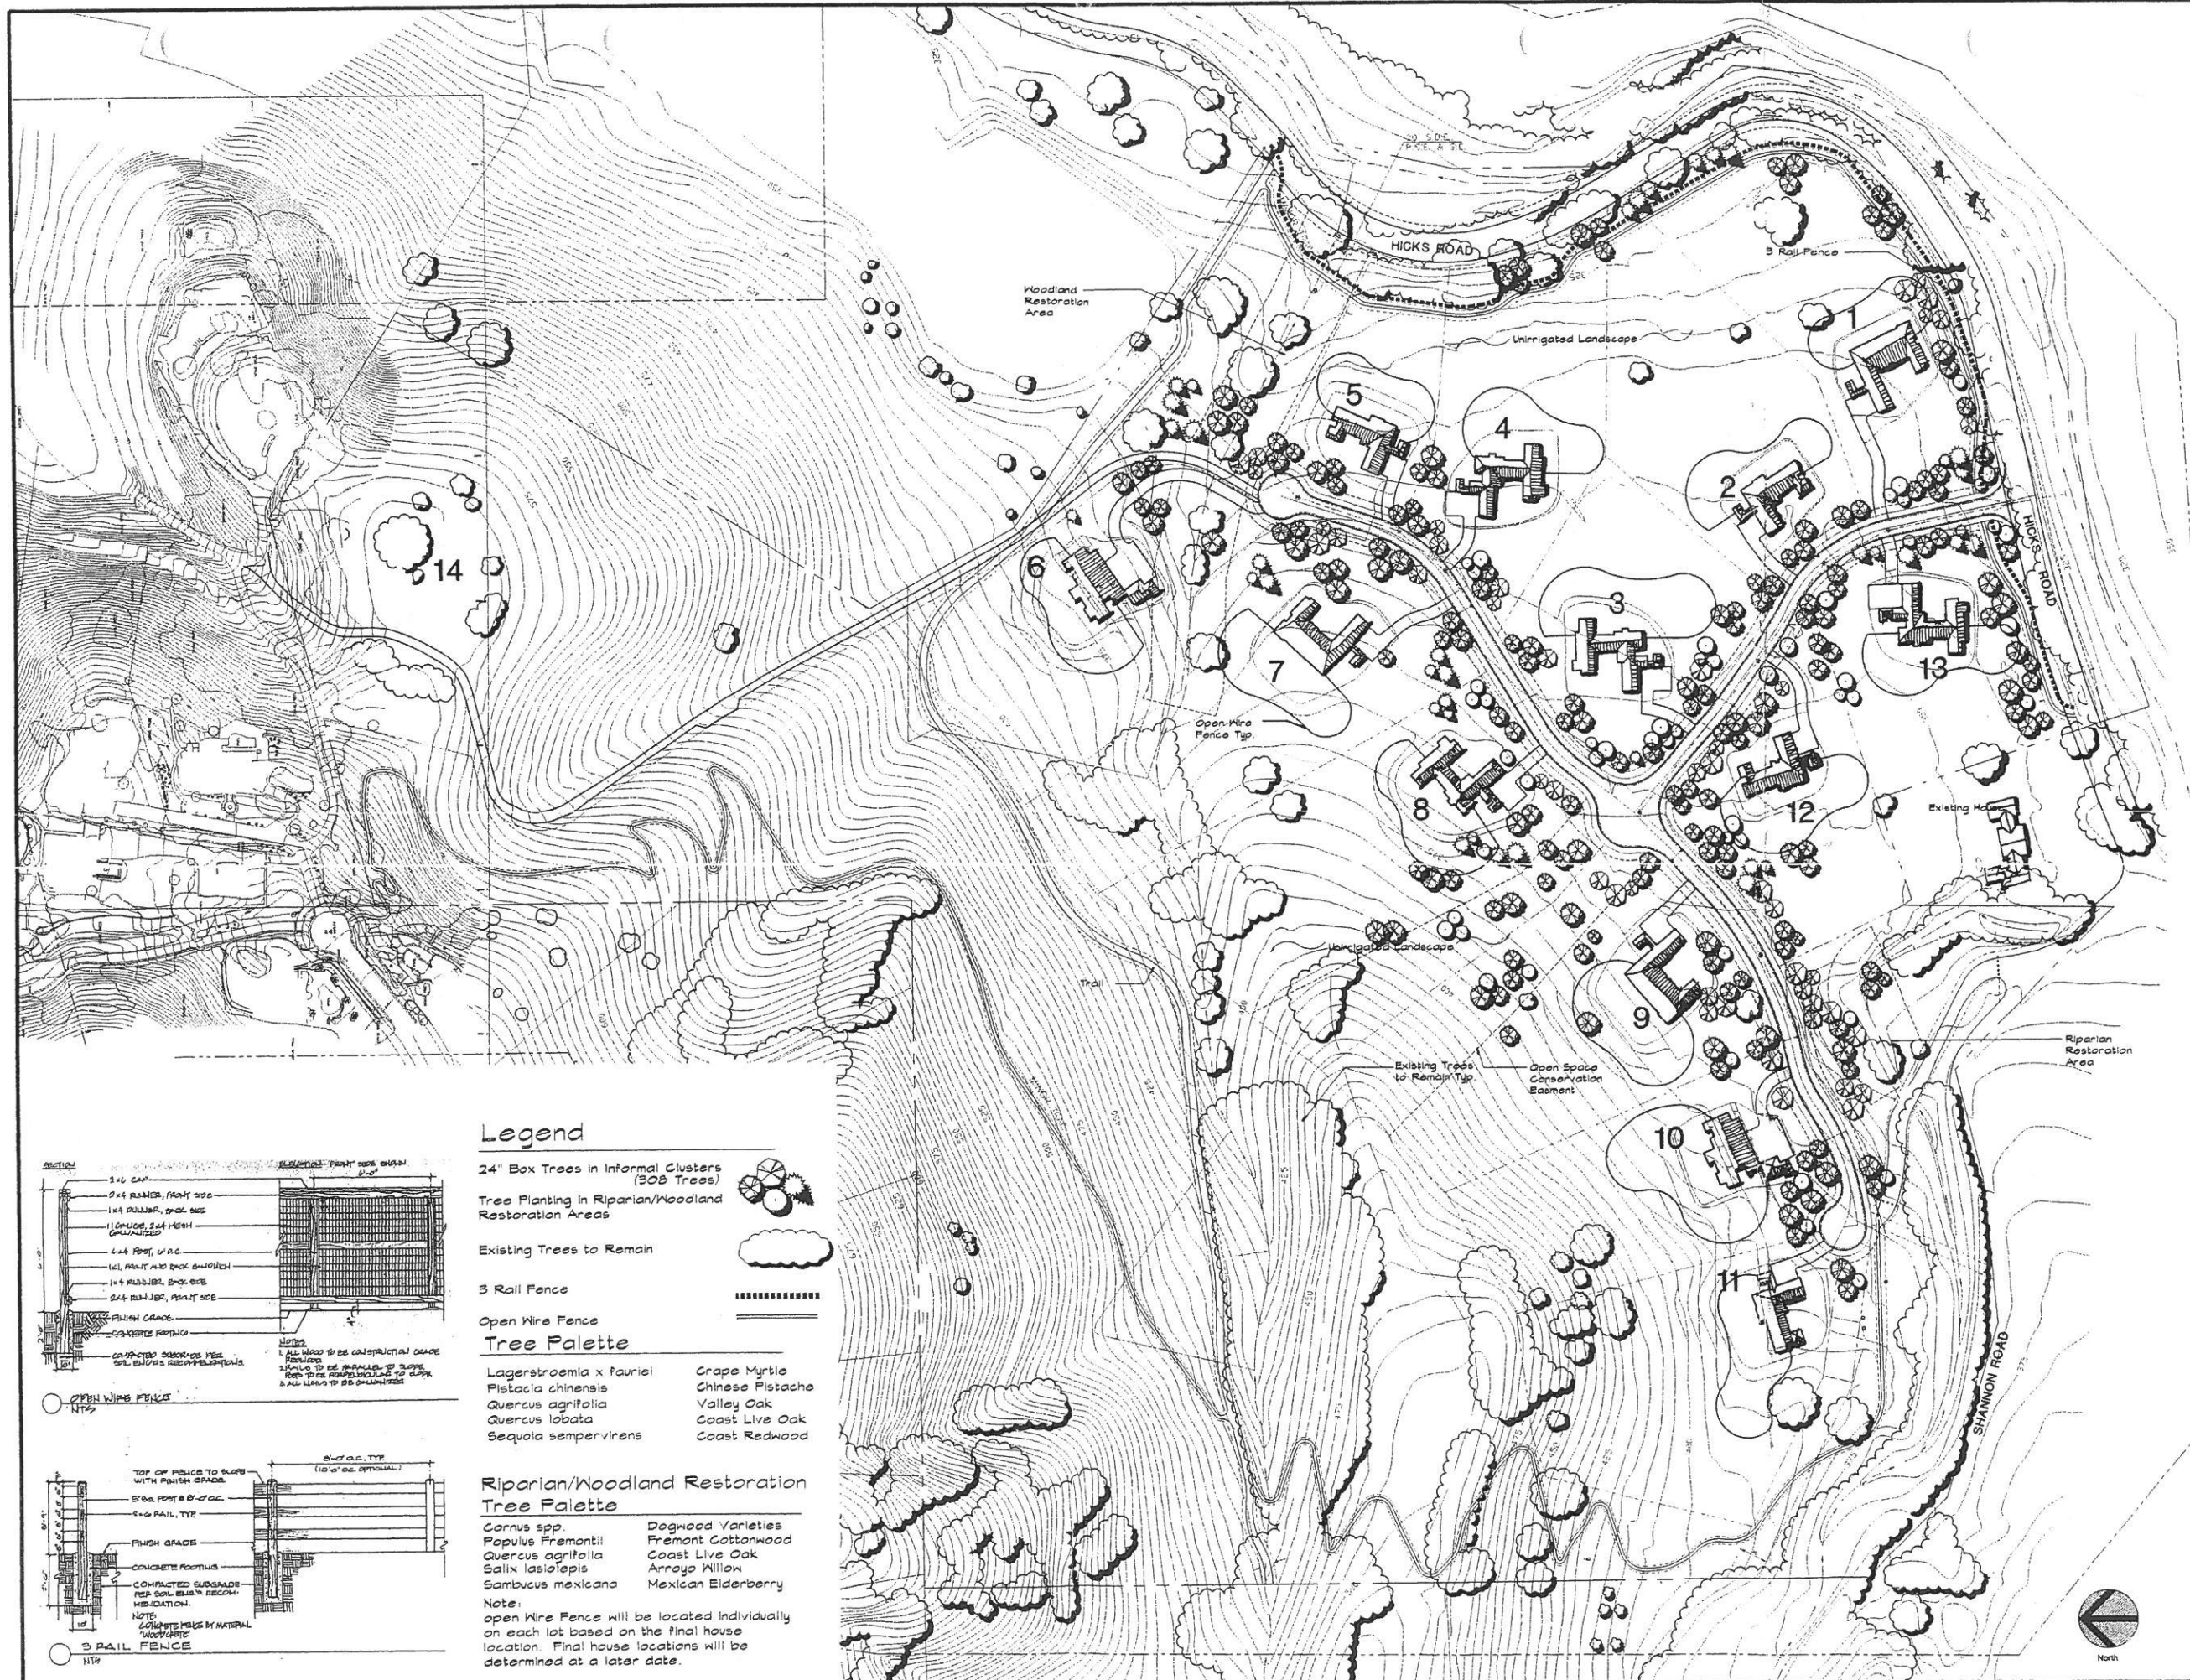

Legend

24" Box Trees in Informal Clusters (300 Trees)
Tree Planting in Riparian/Woodland Restoration Areas

Existing Trees to Remain

3 Rail Fence

Open Wire Fence
Tree Palette

- | | |
|-------------------------|------------------|
| Lagerstroemia x fauriei | Grape Myrtle |
| Pistacia chinensis | Chinese Pistache |
| Quercus agrifolia | Valley Oak |
| Quercus lobata | Coast Live Oak |
| Sequoia sempervirens | Coast Redwood |

Riparian/Woodland Restoration Tree Palette

- | | |
|-------------------|--------------------|
| Cornus spp. | Dogwood Varieties |
| Populus fremontii | Fremont Cottonwood |
| Quercus agrifolia | Coast Live Oak |
| Salix lasiolepis | Arroyo Willow |
| Sambucus mexicana | Mexican Elderberry |
- Note:
open Wire Fence will be located individually on each lot based on the final house location. Final house locations will be determined at a later date.

835 Montgomery Street
San Francisco, CA 94133
T 415 833 4827
F 415 833 3003

THE GUZZARDO PARTNERSHIP INC.
Landscape Architects - Land Planners

Shannon Valley Ranch
Los Gatos, California
Greenbriar Homes Communities, Inc.
4940 Stevens Creek Blvd Suite 504
San Jose, California 95128

Schematic Landscape Plan

Issues/Revisions	
No.	Description

SCALE
1"=80'-0"
0 40 80 160
DATE
9.24.01

SHEET NUMBER
L1.0
of Sheets This Section

TREE LIST

TREE No.	SPECIES	TRUNK DIAMETER	LOCATION	PROPOSED ACTION	COMMENT
1	Japanese black pine	18	Lot 14	Preserve	
2	Coast live oak	16	Lot 14	Preserve	
3	Purpleleaf plum	5.4	Lot 14	Preserve	
4	Coast live oak	4	Lot 14	Preserve	
5	Coast redwood	21	Lot 14	Preserve	
6	Silk oak	17	Lot 14	Preserve	
7	Southern magnolia	10	Lot 14	Preserve	
8	Camphor	13	Lot 14	Preserve	
9	Pawpaw	6.6	Lot 14	Preserve	
10	Sweetgum	16	Lot 14	Preserve	
11	Sweetgum	14	Lot 14	Preserve	
12	Scots pine	12	Lot 14	Preserve	
13	Japanese maple	6.8	Lot 14	Preserve	
14	Cherry	7	Lot 14	Preserve	
15	Purpleleaf plum	15	Lot 14	Preserve	
16	Japanese maple	8	Lot 14	Preserve	
17	Japanese black pine	5	Lot 14	Preserve	
18	Rocky Mtn. juniper	8.6,6	Lot 14	Preserve	
19	Mayten	10	Lot 14	Preserve	
20	Mayten	5	Lot 14	Preserve	
21	Mayten	5	Lot 14	Preserve	
22	Mayten	8	Lot 14	Preserve	
23	Mayten	9	Lot 14	Preserve	
24	Mayten	11	Lot 14	Preserve	
25	European beech	8	Lot 14	Preserve	
26	Oliver	6.5,3.2,2	Lot 14	Preserve	
27	Cherry	5.4	Lot 14	Preserve	
28	Silver dollar gum	18	Lot 14	Preserve	
29	Japanese black pine	8	Lot 14	Preserve	
30	Japanese black pine	7	Lot 14	Preserve	
31	Plum	4	Lot 14	Preserve	
32	Plum	9.6,6.5,4	Lot 14	Preserve	
33	Plum	4.3,2.2	Lot 14	Preserve	
34	Plum	5	Lot 14	Preserve	
35	Plum	5.2	Lot 14	Preserve	
36	Apple	6	Lot 14	Preserve	
37	Calif. black walnut	9.8,7.5,6.6	Lot 14	Preserve	
38	Decid. cedar	10.7	Lot 14	Preserve	
39	Calif. black walnut		Lot 14	Preserve	
40	Coast live oak	7.6	Lot 14	Preserve	
41	Plum	4	Lot 14	Preserve	
42	Monterey pine	7	Lot 14	Preserve	
43	Monterey pine	25	Lot 14	Preserve	
44	Monterey pine	23	Lot 14	Preserve	
45	Monterey pine	18	Lot 14	Preserve	
46	Valley oak	29	Lot 14	Preserve	
47	Coast live oak	5	Lot 14	Preserve	
48	Japanese black pine	14	Lot 14	Preserve	
49	Almond	27	Lot 14	Preserve	
50	Blue oak	29	Lot 14	Preserve	
51	Coast redwood	10	Lot 14	Preserve	
52	Valley oak	49	Lot 14	Preserve	
53	Cordylone	12,10.9,9.7,7	Lot 14	Preserve	
54	Hollywood juniper	8.5,4	Lot 14	Preserve	
55	Coffeeterry	4	Lot 14	Preserve	
56	Plum	12	Lot 14	Preserve	
57	Hollywood juniper	9	Lot 14	Preserve	
58	Glossy privet	12,10,10.9,8.4	Lot 14	Preserve	
59	Elderberry	11	Lot 14	Preserve	
60	Hollywood juniper	6	Lot 14	Preserve	
61	Hollywood juniper	6	Lot 14	Preserve	
62	Oliver	8.5	Lot 14	Preserve	
63	Oliver	6.5,3	Lot 14	Preserve	
64	Oliver	11	Lot 14	Preserve	
65	Oliver	8.7,7.6,5.5,3.3	Lot 14	Preserve	
66	White mulberry	21	Lot 14	Preserve	
67	Coast live oak	42	Lot 14	Preserve	
68	Valley oak	70	Lot 14	Preserve	
69	Calif. black walnut	31	Lot 14	Preserve	
70	Calif. black walnut	6.4,3	Lot 14	Preserve	
71	Calif. black walnut	4	Lot 5	Preserve	
72	Calif. black walnut	5	Lot 5	Preserve	
73	Valley oak	10	Lot 5	Preserve	
74	Calif. black walnut	5	Lot 5	Preserve	
75	Calif. black walnut	5	Lot 5	Preserve	
76	Alleppo pine	4	Lot 5	Preserve	
77	Calif. black walnut	24	Lot 5	Preserve	
78	Alleppo pine	20	Lot 5	Preserve	
79	Almond	9	Lot 5	Preserve	
80	Calif. black walnut	18	Lot 5	Preserve	
81	Valley oak	52	Lot 5	Preserve	
82	Oriental arbutus	7.4,4	Lot 5	Remove	Poor health and in drapeline of #81
83	Calif. black walnut	18	Lot 5	Preserve	
84	Calif. black walnut	11	Lot 5	Preserve	
85	Coast live oak	8	Hicks Road	Preserve	
86	Valley oak	15	Hicks Road	Preserve	
87	Coast live oak	20	LOT 5	Preserve	
88	Blue gum	77	LOT 5	Preserve	
89	Valley oak	42	LOT 5	Remove	Poor health & structure
90	Yellow willow	9.8,6	LOT 5	Preserve	
91	Valley oak	29	LOT 5	Preserve	
92	Valley oak	46	LOT 5	Preserve	
93	Valley oak	22	LOT 5	Preserve	
94	Calif. black walnut	7.5,5	LOT 6	Remove	Development impacts
95	Calif. bay	17,12,11,11,10,10.6	LOT 6	Preserve	
96	Calif. black walnut	18	LOT 6	Preserve	
97	Coast live oak	8	LOT 6	Preserve	
98	Calif. bay	11	LOT 6	Preserve	
99	Calif. bay	16.7	LOT 6	Preserve	
100	Valley oak	33	Lot 7	Preserve	
101	Coast live oak	22,16	Lot 7	Preserve	
102	Valley oak	20	Lot 8	Preserve	
103	Calif. black walnut	7.3	Lot 8	Remove	Dead
104	Elderberry	4.4,4.3	Lot 8	Remove	Poor health and/or structure
105	Valley oak	7	Lot 8	Remove	To be relocated on site
106	Valley oak	11	Lot 8	Preserve	
107	Valley oak	6	Lot 8	Preserve	
108	Coast live oak	22	Lot 8	Preserve	
109	Valley oak	27	Lot 8	Preserve	
110	Valley oak	23	Lot 8	Preserve	
111	Valley oak	18	Lot 8	Preserve	
112	Valley oak	20	Lot 8	Preserve	
113	Valley oak	22	Lot 8	Preserve	
114	Calif. black walnut	6	Lot 8	Preserve	
115	Coast live oak	21	Lot 8	Preserve	
116	Coast live oak	25,22	Lot 8	Preserve	
117	Valley oak	20	Lot 8	Preserve	
118	Valley oak	26,10	Lot 8	Preserve	
119	Calif. black walnut	7	Lot 8	Preserve	
120	Calif. black walnut	6	Lot 8	Preserve	
121	Western sycamore	42	Lot 8	Preserve	
122	Valley oak	27	Lot 8	Preserve	
123	Monterey pine	4	Lot 2	Preserve	
124	Calif. black walnut	20	Lot 2	Preserve	
125	Orange	8	Lot 2	Remove	Ornamental
126	Red river gum	8.7,4	Lot 4	Remove	Poor health and/or structure
127	Almond	8.7,5.4,3	Lot 4	Remove	Poor health and/or structure
128	Coast redwood	32	Lot 4	Remove	Poor health and/or structure
129	English walnut	14	Lot 4	Remove	Poor health and/or structure
130	Calif. black walnut	13	Lot 3	Remove	Poor health and/or structure
131	Blue gum	9	Lot 3	Remove	Poor health and/or structure
132	Oliver	15	Lot 3	Remove	Poor health and/or structure
133	Blue gum	5	Lot 3	Remove	Poor health and/or structure
134	Blue gum	4	Lot 3	Remove	Poor health and/or structure
135	Blue gum	4	Lot 3	Remove	Poor health and/or structure
136	Almond	4.2,2	Lot 13	Remove	Poor health and/or structure
137	English walnut	17,13	Lot 13	Remove	
138	Blue gum	6	Road	Remove	Poor health and/or structure
139	Almond	18	Lot 13	Remove	Poor health and/or structure
140	Calif. buckeye	4.2,2,2,2	Hicks Road	Remove	Poor health and/or structure

TREE LIST

TREE No.	SPECIES	TRUNK DIAMETER	LOCATION	PROPOSED ACTION	COMMENT
141	Calif. black walnut	19	Lot 2	Remove	Poor health and/or structure
142	Calif. black walnut	11.9	Lot 2	Remove	Poor health and/or structure
143	Calif. black walnut	16	Lot 2	Remove	Poor health and/or structure
144	Calif. black walnut	9	Lot 2	Preserve	
145	Calif. black walnut	21	Lot 1	Preserve	
146	Calif. black walnut	15	Lot 1	Preserve	
147	Calif. black walnut	16	Lot 1	Preserve	
148	Calif. black walnut	19	Lot 1	Preserve	
149	Almond	9.6	Hicks Road	Preserve	
150	Valley oak	26	Hicks Road	Preserve	
151	Elderberry	12	Hicks Road	Preserve	
152	Coast live oak	21	Hicks Road	Preserve	
153	Coast live oak	30	Hicks Road	Preserve	
154	Coast live oak	29	Hicks Road	Preserve	
155	Calif. black walnut	7	Hicks Road	Preserve	
156	Calif. black walnut	4	Hicks Road	Preserve	
157	Valley oak	20	Hicks Road	Preserve	
158	Coast live oak	7.6	Hicks Road	Preserve	
159	Coast live oak	12	Hicks Road	Preserve	
160	Plum	9	Hicks Road	Preserve	
161	Coast live oak	17	Hicks Road	Preserve	
162	Coast live oak	14	Hicks Road	Preserve	
163	Calif. buckeye	7.5,4	Hicks Road	Preserve	
164	Plum	8.6,6.5,5.4,2.2	Hicks Road	Preserve	
165	Coast live oak	17	Hicks Road	Preserve	
166	Valley oak	33	Hicks Road	Preserve	
167	Elderberry	6.5,4.4,3	Hicks Road	Preserve	
168	Valley oak	22	Hicks Road	Preserve	
169	Calif. pepper	19	Hicks Road	Preserve	
170	Calif. black walnut	9.8	Hicks Road	Preserve	
171	Coast live oak	20	Hicks Road	Preserve	
172	Valley oak	9	Hicks Road	Preserve	
173	Valley oak	20	Hicks Road	Preserve	
174	Coast live oak	28,26,22,20,18	Hicks Road	Preserve	
175	Coast live oak	25,20,19,15	Hicks Road	Preserve	
176	Calif. black walnut	6.4	Hicks Road	Preserve	
177	Elderberry	7.5,4	Hicks Road	Remove	In triangle of visibility required, re
178	Calif. black walnut	9	Hicks Road	Remove	In triangle of visibility required, re
179	Valley oak	19,15	Hicks Road	Preserve	
180	Plum	3.3,3.3	Hicks Road	Remove	In triangle of visibility required, re
181	Valley oak	5	Hicks Road	Preserve	In triangle of visibility required, re
182	Calif. buckeye	multi	Hicks Road	Remove	In triangle of visibility required, re
183	Valley oak	23	Hicks Road	Remove	In triangle of visibility required, re
184	Coast live oak	5.6	Hicks Road	Preserve	In triangle of visibility required, re
185	Valley oak	16.16,14.9	Hicks Road	Remove	Development impacts
186	Valley oak	15	Hicks Road	Remove	Poor health and/or structure
187	Coast live oak	19	Hicks Road	Remove	Tree has exposed roots
188	Coast live oak	24	Lot 9	Preserve	
189	Calif. pepper	16,10,10,6.6	Lot 9	Remove	Dead
190	Almond	12.8,7.6	Lot C	Preserve	
191	Almond	12	Lot C	Preserve	
192	Almond	12,11,4.3	Lot C	Preserve	
193	Signal maple	36,10	Lot C	Remove	Poor health and trail location
194	Valley oak	51	Lot C	Preserve	
195	Coast live oak	8	Lot C	Preserve	
196	Almond	5.4	Lot C	Preserve	
197	Eucalyptus	8	Lot C	Preserve	
198	Coast redwood	12,10.9	Lot C	Preserve	
199	Valley oak	45	Lot C	Preserve	
200	Valley oak	30	Lot C	Preserve	
201	Valley oak	32	Lot 11	Preserve	Prune crown to reduce weight
202	Almond	7.6	Lot C	Remove	Poor condition and demolition
203	Valley oak	8	Lot C	Preserve	Relocate on site
204	Arbutus	5	Lot C	Remove	Poor health & structure, trail
205	Coast live oak	28	Lot A	Preserve	
206	Coast live oak	17,16	Lot A	Preserve	
207	Coast live oak	40	Lot A	Preserve	
208	Valley oak	21	Lot 10	Preserve	
209	Coast live oak	18,19,14.9	Lot A	Preserve	
210	Coast live oak	25,20.8	Lot A	Preserve	
211	Coast live oak	21,14	Lot A	Preserve	
212	Coast live oak	21,15	Lot A	Preserve	
213	Valley oak	16	Lot A	Preserve	
214	Valley oak	19	Lot A	Preserve	
215	Valley oak	22	Lot A	Preserve	
216	Valley oak	17	Lot A	Preserve	
217	Valley oak	33	Lot A	Preserve	
218	Valley oak	18	Lot A	Preserve	
219	Valley oak	19	Lot A	Preserve	
220	Valley oak	22	Lot A	Preserve	
221	Valley oak	13	Lot A	Preserve	
222	Valley oak	21	Lot A	Preserve	
223	Valley oak	15	Lot A	Preserve	
224	Valley oak	26	Lot A	Preserve	
225	Valley oak	17	Lot A	Preserve	
226	Valley oak	9.7	Lot A	Preserve	
227	Coast live oak	14,12,12,10.8	Lot A	Preserve	
228	Coast live oak	18,16,13	Lot A	Preserve	
229	Valley oak	8	Lot A	Preserve	
230	Valley oak	22	Lot A	Preserve	
231	Valley oak	26	Lot A	Preserve	
232	Valley oak	24,17	Lot A	Preserve	
233	Valley oak	30	Lot A	Preserve	
234	Coast live oak	35	Lot A	Preserve	
235	Coast live oak	28	Lot A	Preserve	
236	Coast live oak	15	Lot A	Preserve	
237	Coast live oak	9	Lot A	Preserve	
238	Coast live oak	12	Lot A	Preserve	
239	Coast live oak	12	Lot A	Preserve	
240	Coast live oak	27	Lot A	Preserve	
241	Coast live oak	8	Lot A	Preserve	
242	Coast live oak	8	Lot A	Preserve	
243	Coast live oak	6	Lot A	Preserve	
244	Coast live oak	10.5	Lot A	Preserve	
245	Elderberry	11,10,10.8,7.6	Lot A	Preserve	
246	Coast live oak	8.7	Lot A	Preserve	
247	Coast live oak	11	Lot A	Preserve	
248	Coast live oak	8	Lot A	Preserve	
249	Coast live oak	16	Lot A	Preserve	
250	Coast live oak	6	Lot A	Preserve	
251	Coast live oak	23	Lot A	Preserve	
252	Coast live oak	27	Lot A	Preserve	
253	Coast live oak	24	Lot A	Preserve	
254	Valley oak	14	Lot A	Preserve	
255	Valley oak	8	Lot A	Preserve	
256	Valley oak	8	Lot A	Preserve	
257	Plum	6.5	Lot A	Preserve	
258	Calif. bay	32,16,17	Lot B	Preserve	
259	Calif. bay	14,12,11,11,6.5	Lot B	Preserve	
260	Calif. bay	11,15,22,19,26,11	Lot B	Preserve	
261	Valley oak	37	Lot 8	Preserve	
262	Coast live oak	13	Lot 9	Preserve	
263	Coast live oak	22,22,17	Lot 11	Preserve	
264	Blue oak	17	Lot 11	Preserve	
265	Blue oak	33	Lot 11	Preserve	
266	Blue oak	16,19	Lot 11	Preserve	
267	Blue oak	27	Lot 11	Preserve	
268	Valley oak	17	Lot 11	Preserve	
269	Blue oak	15,15	Lot 11	Preserve	
270	Blue oak	13	Lot 11	Preserve	
271	Blue oak	14,12	Lot 11	Preserve	
272	Valley oak	17	Lot 10	Preserve	
273	Blue oak	14	Lot 10	Preserve	
274	Blue oak	13	Lot 10	Preserve	
275	Blue oak	14,11	Lot 10	Preserve	
276	Blue oak	17,9	Lot 10	Preserve	
277	Blue oak	16	Lot 10	Preserve	
278	Blue oak	6	Lot 10	Preserve	
279	Blue oak	15	Lot 10	Preserve	
280	Blue oak	18,17,18	Lot 10	Preserve	
281	Blue gum	6.4	Lot 2	Remove	Poor health
282	Blue gum	7.4	Lot 3	Remove	Poor health

***This Page
Intentionally
Left Blank***