


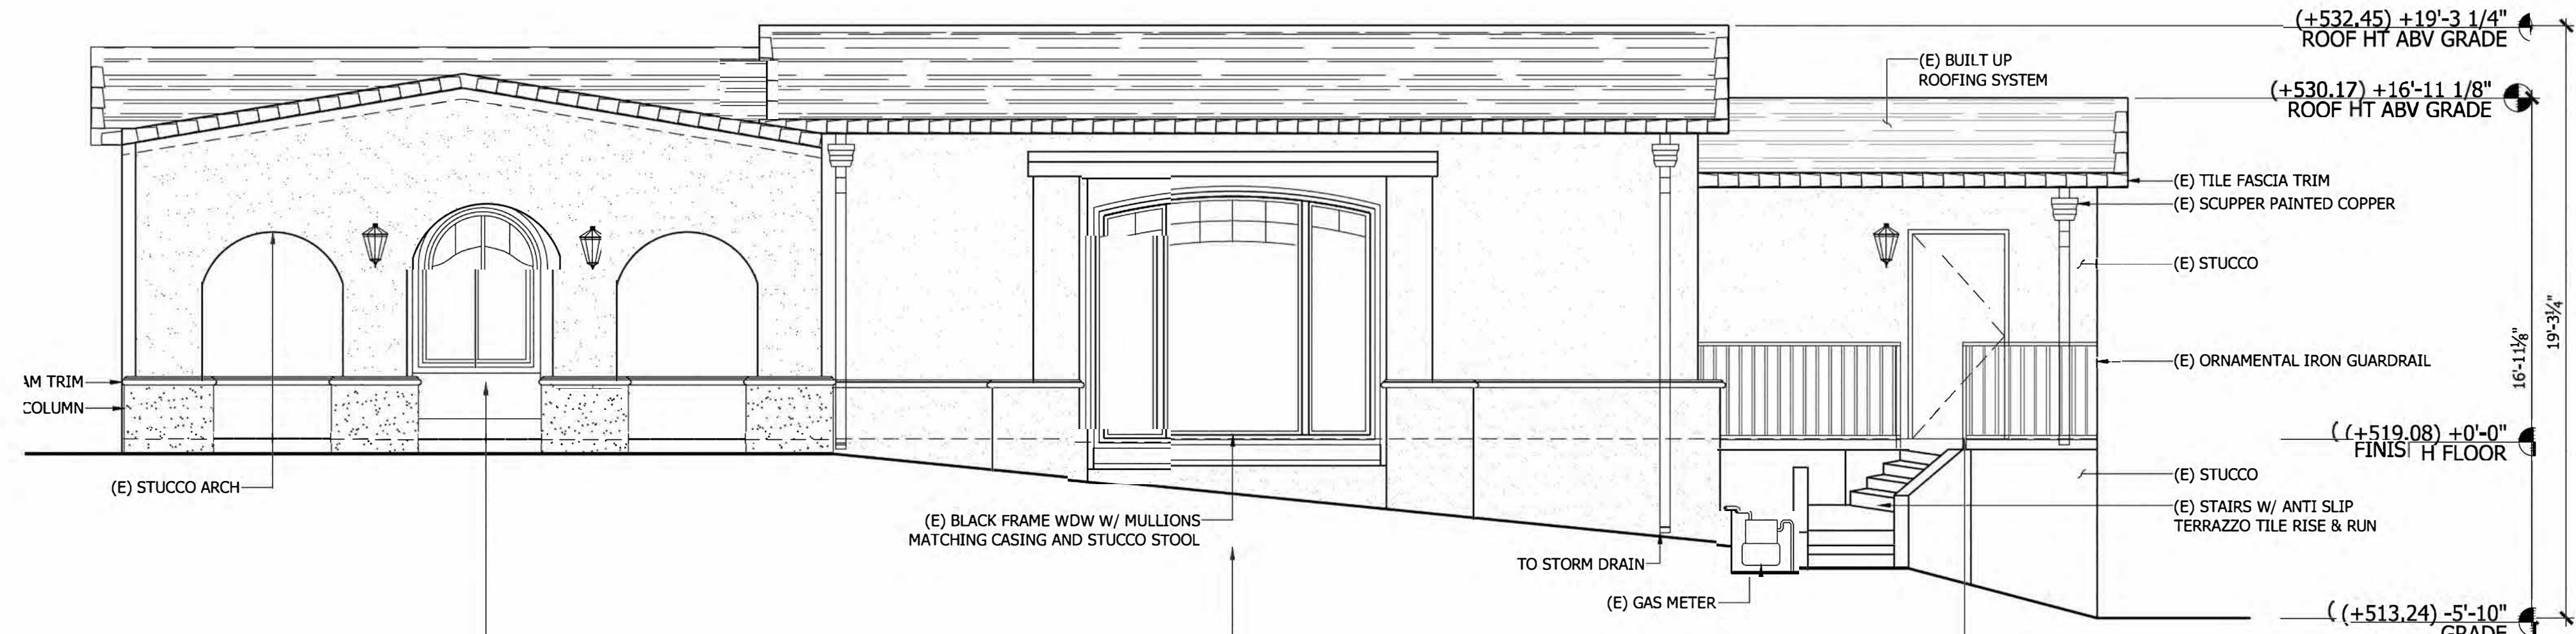

FRONT (SOUTH) ELEVATION EXISTING

1/4" = 1'-0"



FRONT WOOD CLAD WINDOW



FRONT WOOD CLAD WINDOW




FRONT WOOD DOOR




VINYL OR WOOD W/ VINYL CLAD WINDOW



VINYL WINDOW

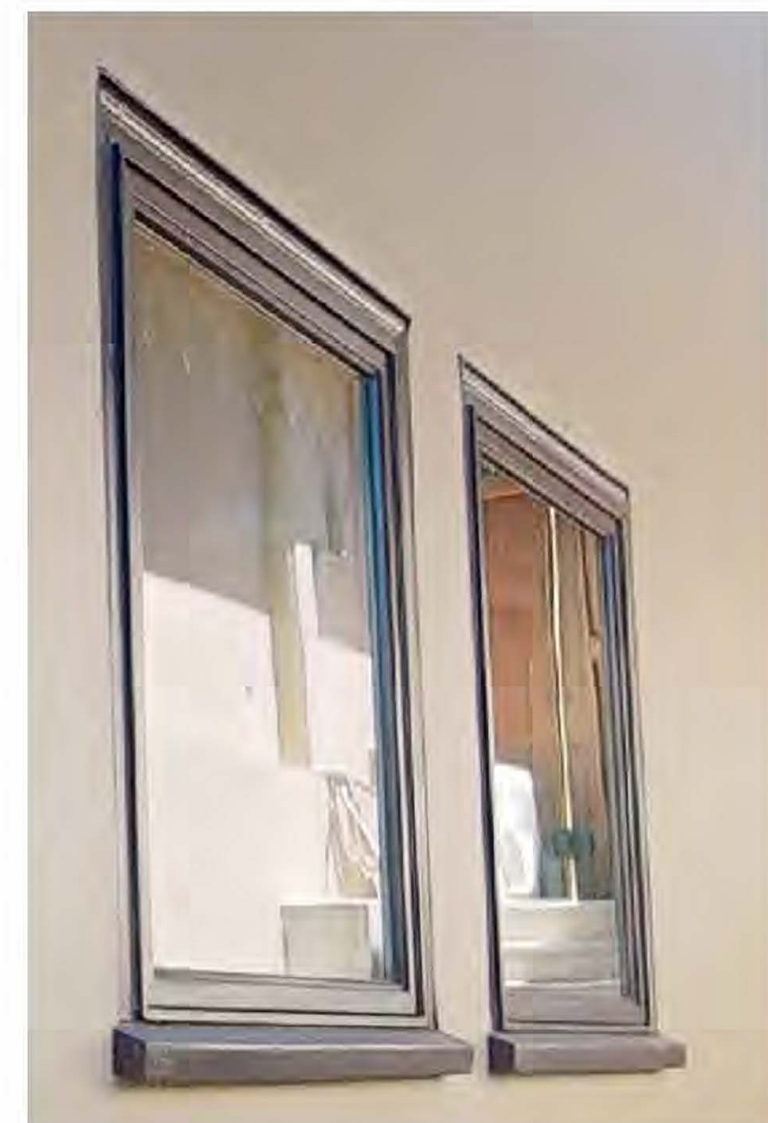

WOOD WINDOWS

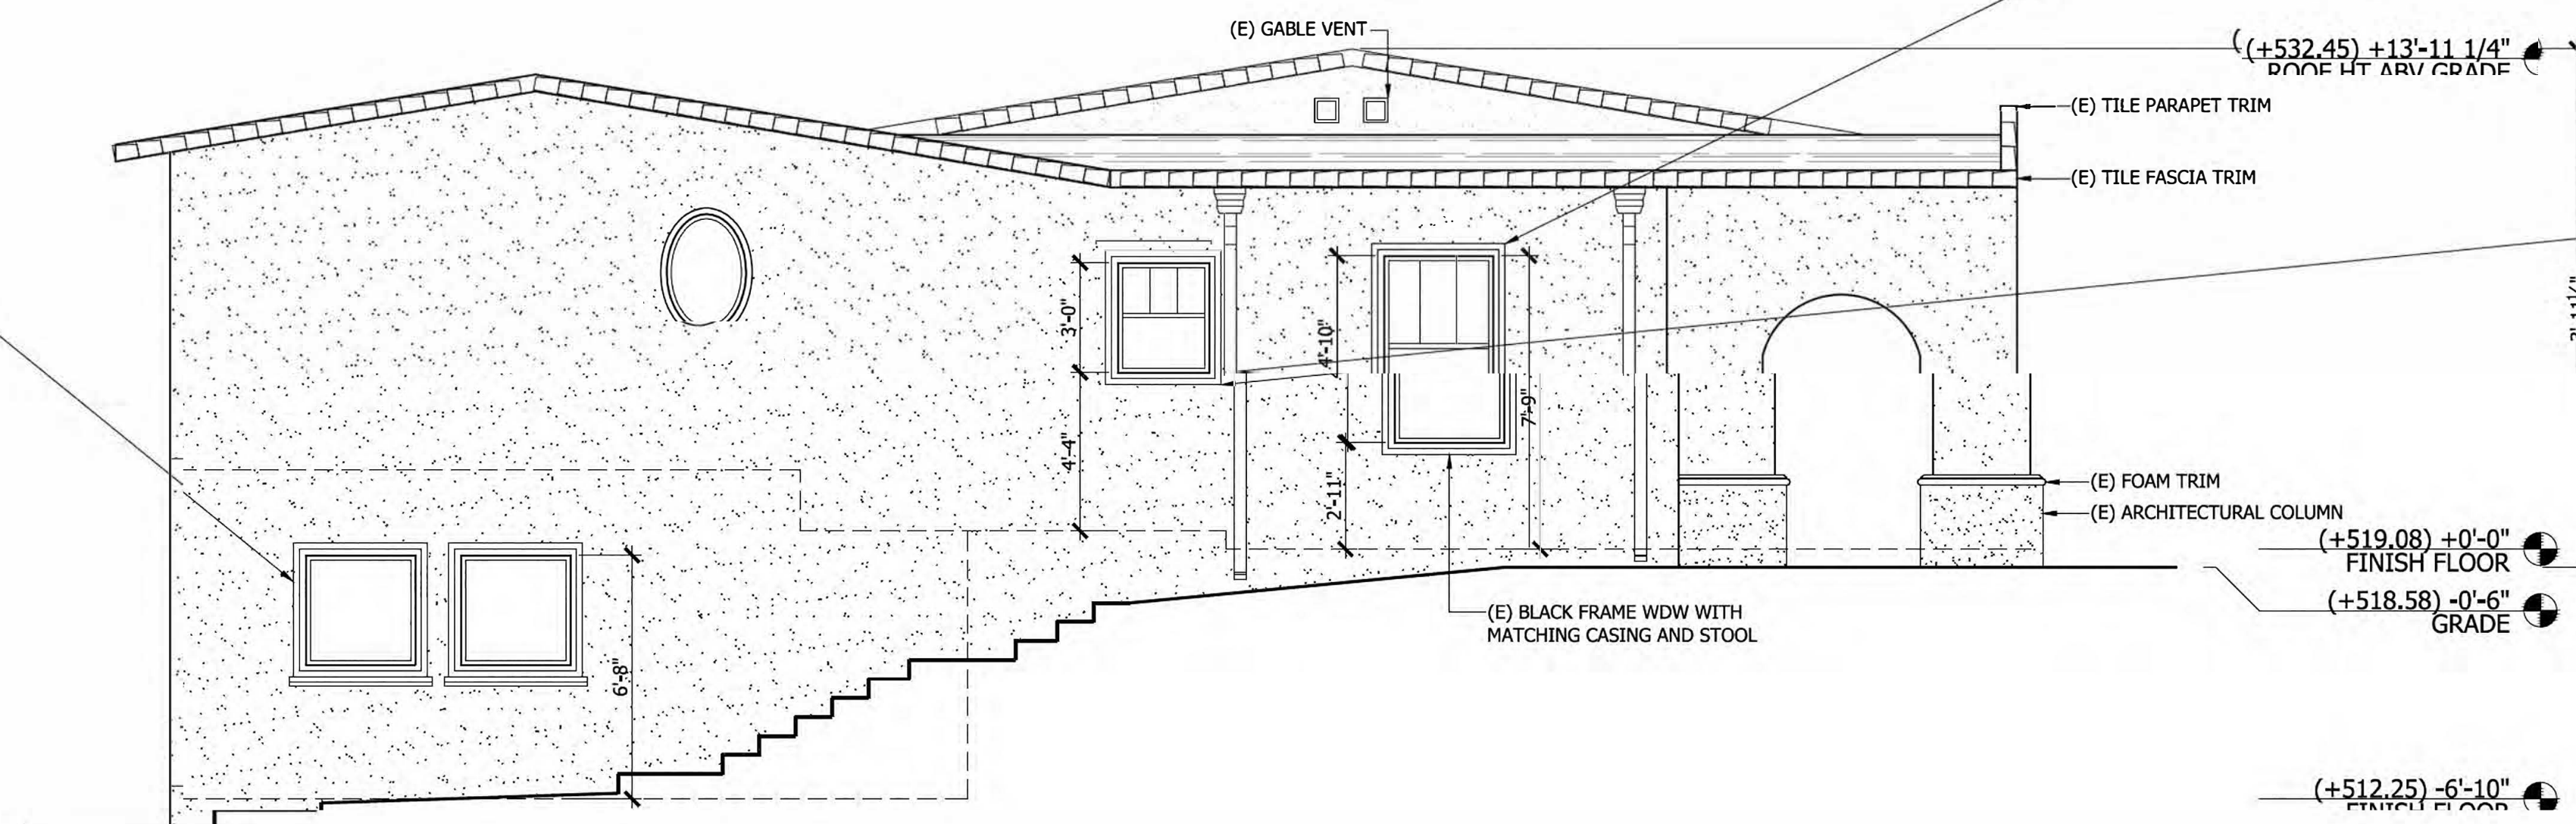

LEFT (WEST) ELEVATION EXISTING

1/4" = 1'-0"



WOOD CLAD WINDOW



REAR (NORTH) ELEVATION EXISTING

1/4" = 1'-0"



VINYL WINDOWS



WOOD WINDOWS



VINYL WINDOW PICTURE FROM INSIDE. OUTSIDE
LIKE ALL WINDOWS ARE PAINTED BLACK




WOOD WINDOWS, TYP OF 6



WOOD CLAD WINDOW



WOOD CLAD WINDOWS

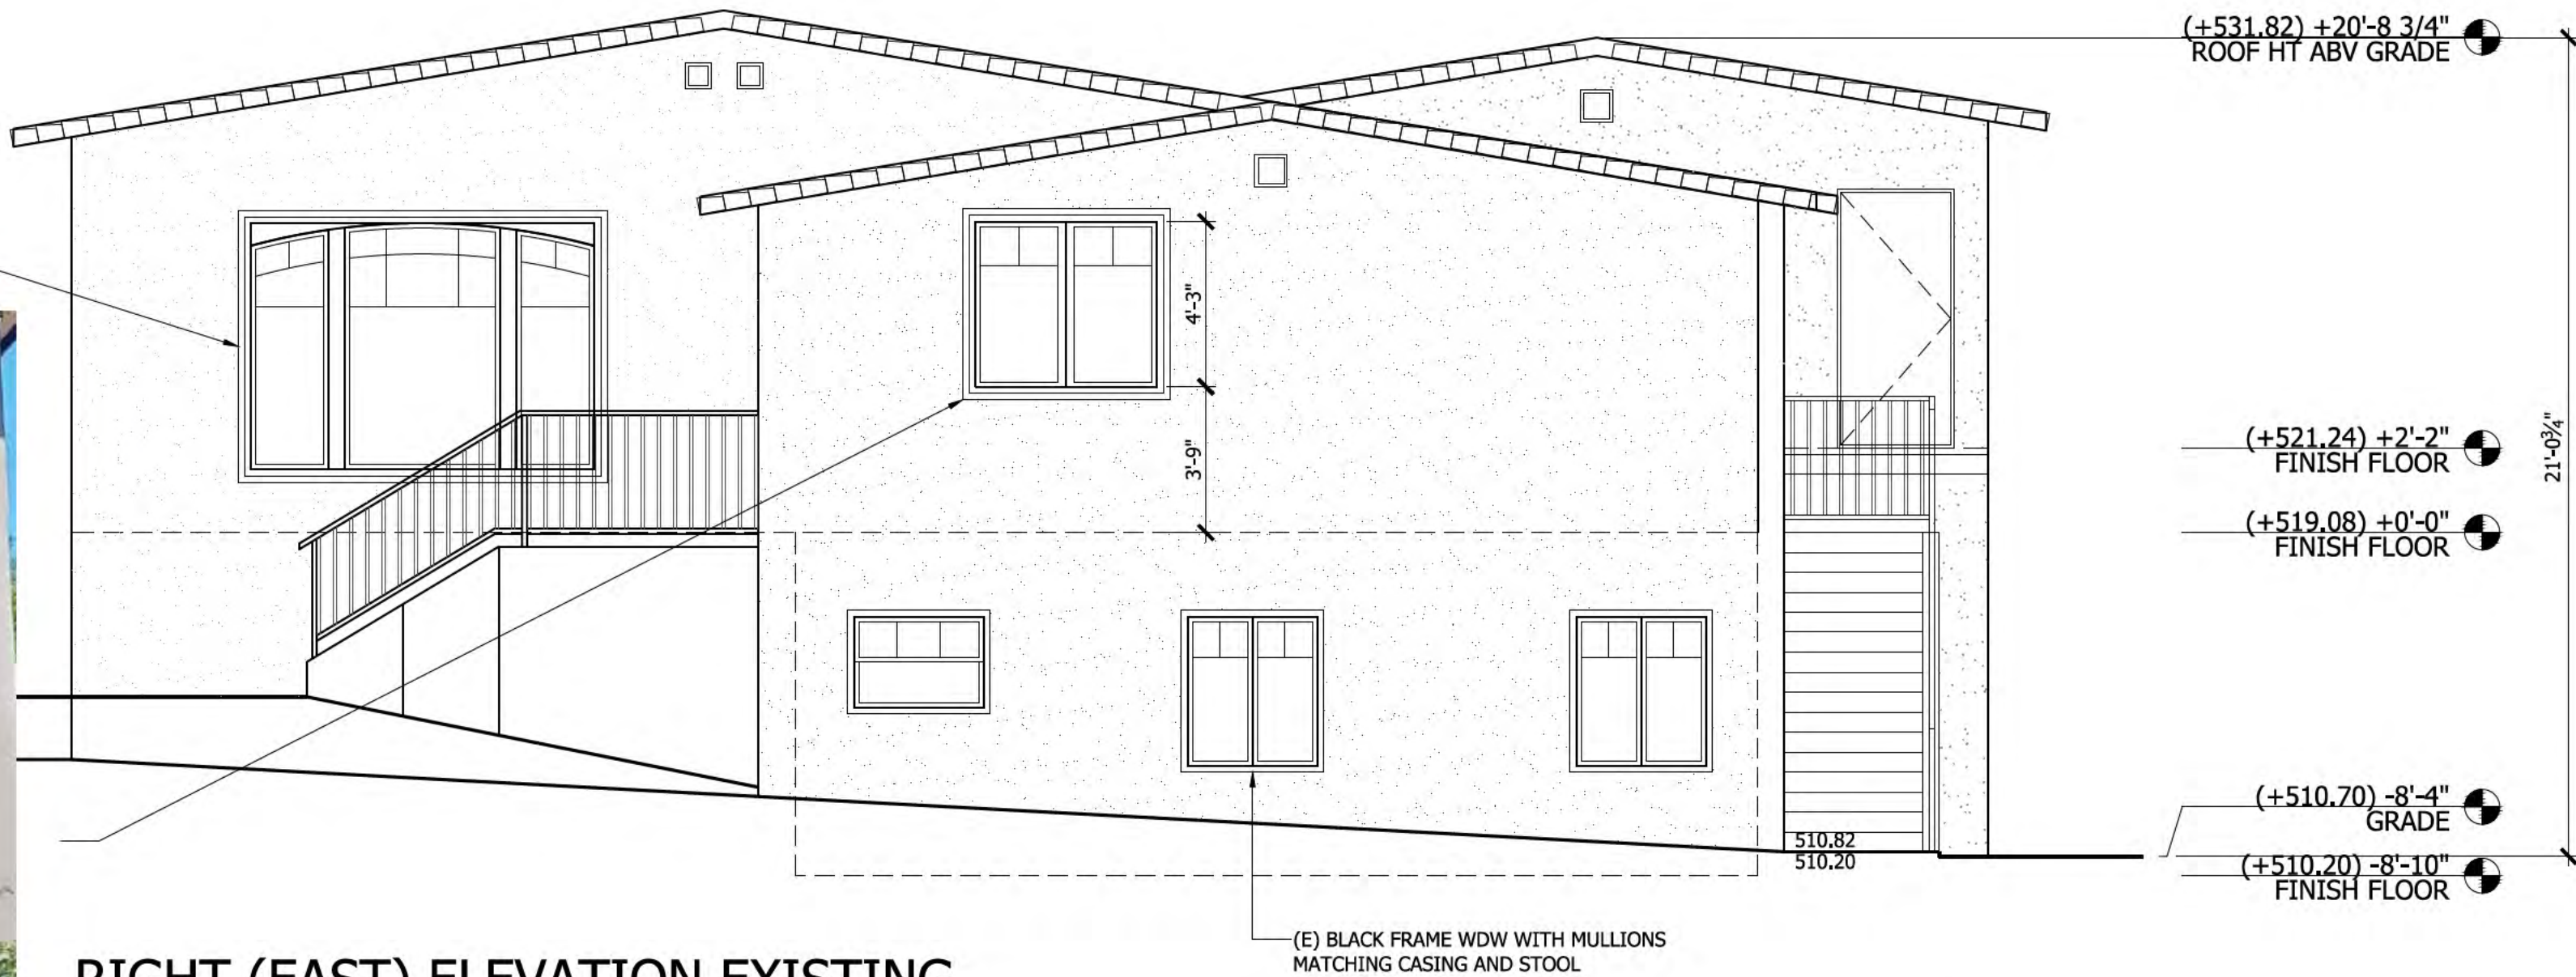

RIGHT (EAST) ELEVATION EXISTING

1/4" = 1'-0"