

**WHATCOM COUNTY**

Wayfinding & Signage Program

**PROGRAMMING:**

Sign Location Plan

Submittal #1: September 11, 2018

Submittal #2: December 4, 2018

Submittal #3: March 22, 2019

Submittal #4: August 15, 2019

merJE

MERJE | ENVIRONMENTS & EXPERIENCES

120 North Church Street




Suite 208

West Chester, PA 19380

T 484.266.0648

[www.merjedesign.com](http://www.merjedesign.com)



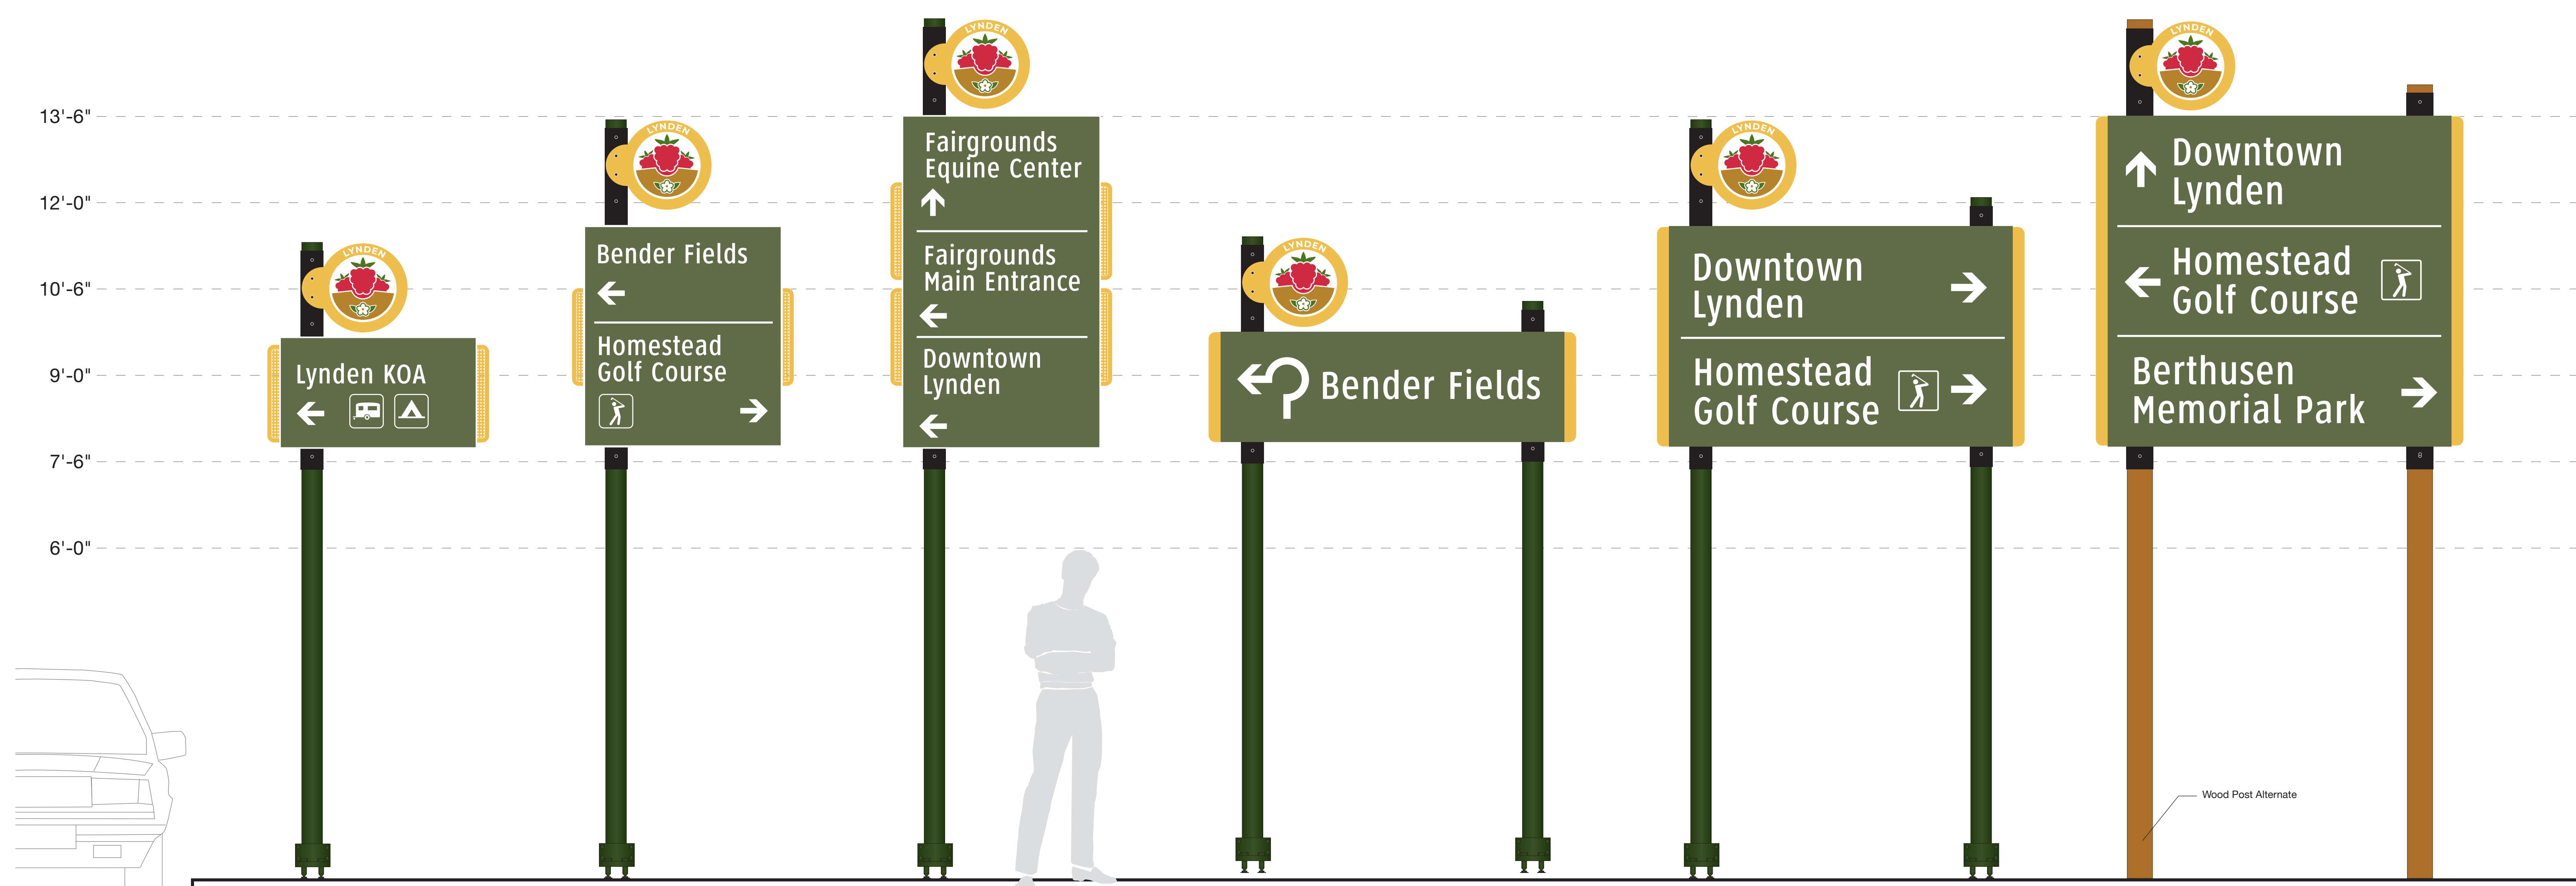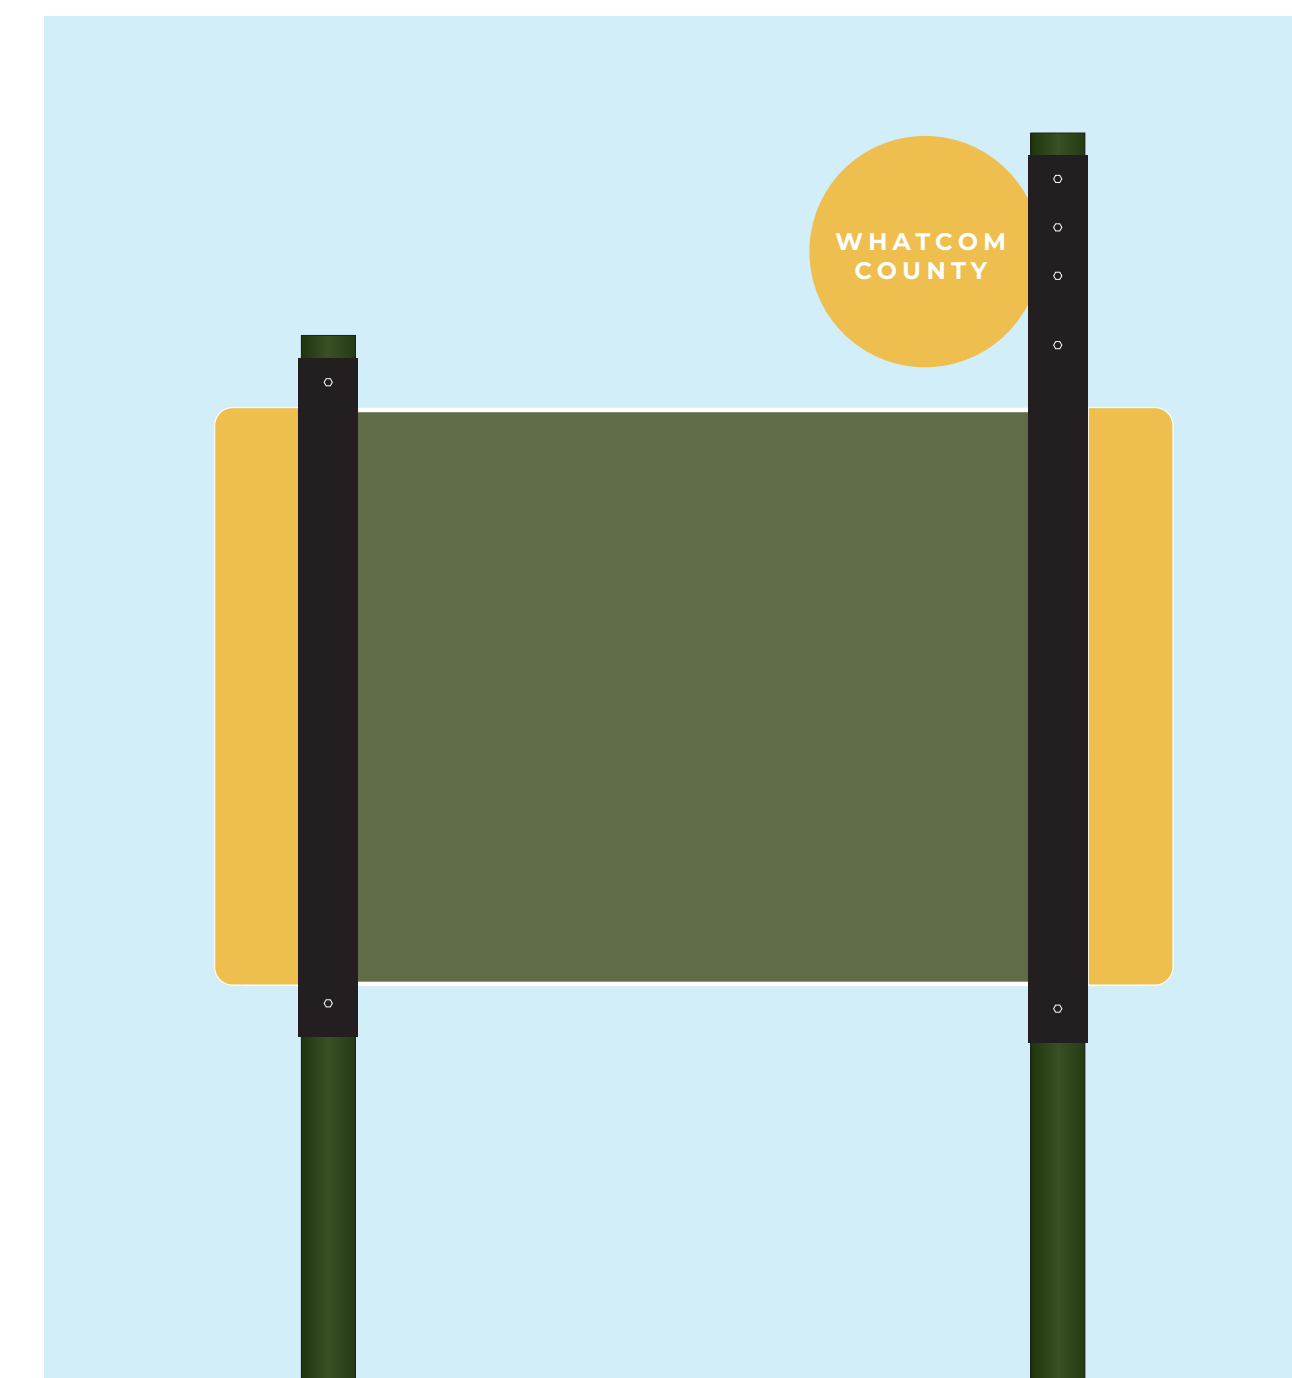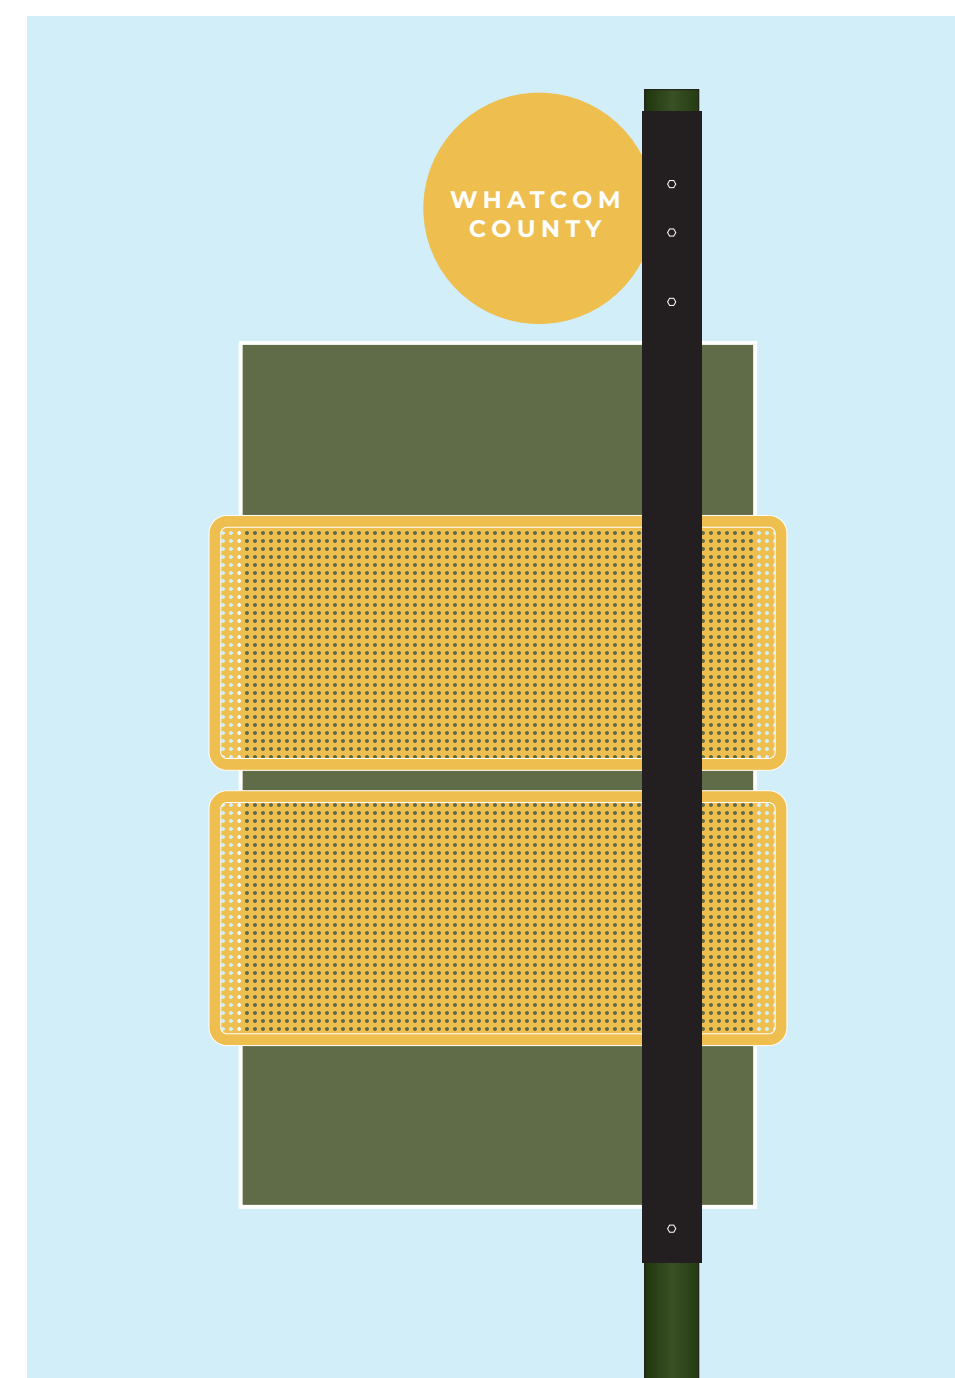

SCALE: 3/4" = 1'-0"

VDIR.1 Vehicular Directional (25 mph or less)

VDIR.2 Vehicular Directional (25 mph or less)


VDIR.3 Vehicular Directional (25 mph or less)

VDIR.4 Vehicular Directional (25 mph or more)


VDIR.5 Vehicular Directional (25 mph or more)

VDIR.6 Vehicular Directional (25 mph or more)




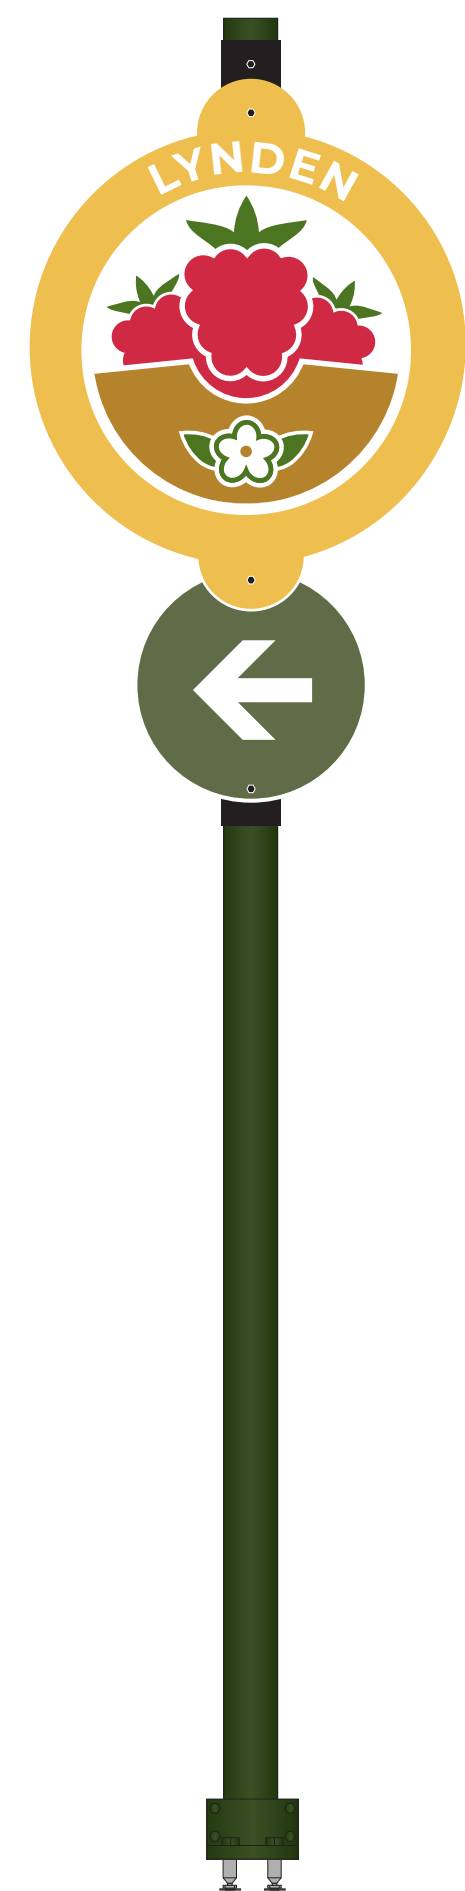


VDIR.7  
Vehicular Trailblazer

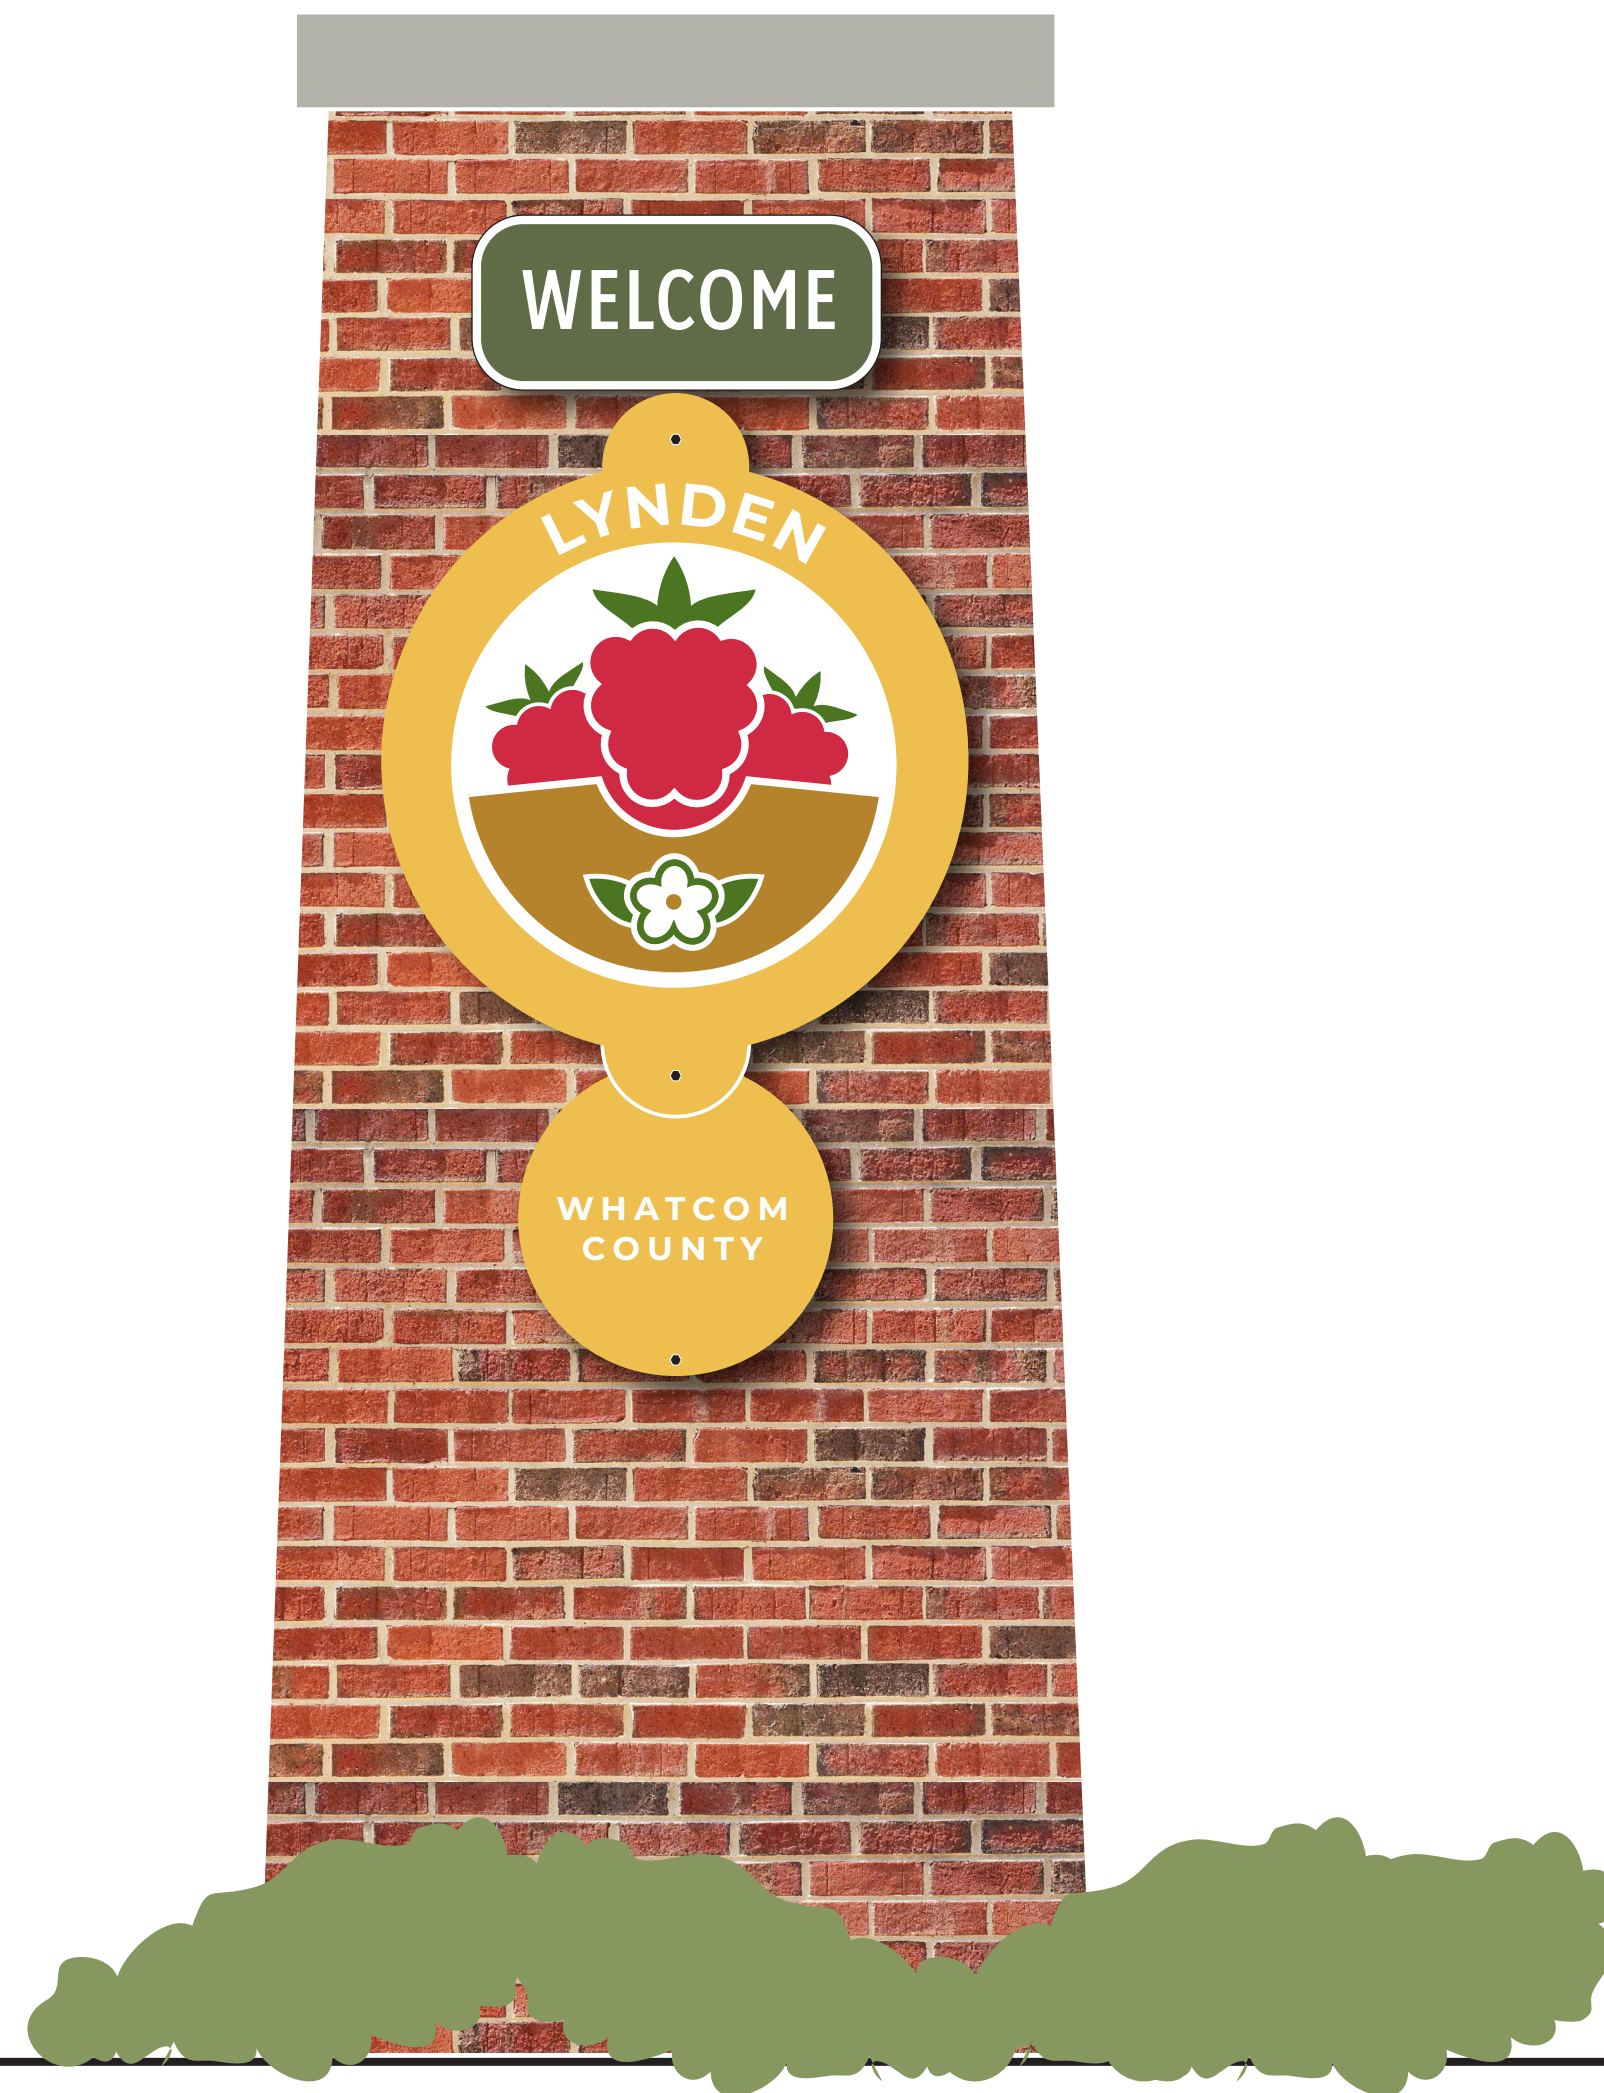

CITY.GATE.1  
Primary City Gateway  
(Monument)

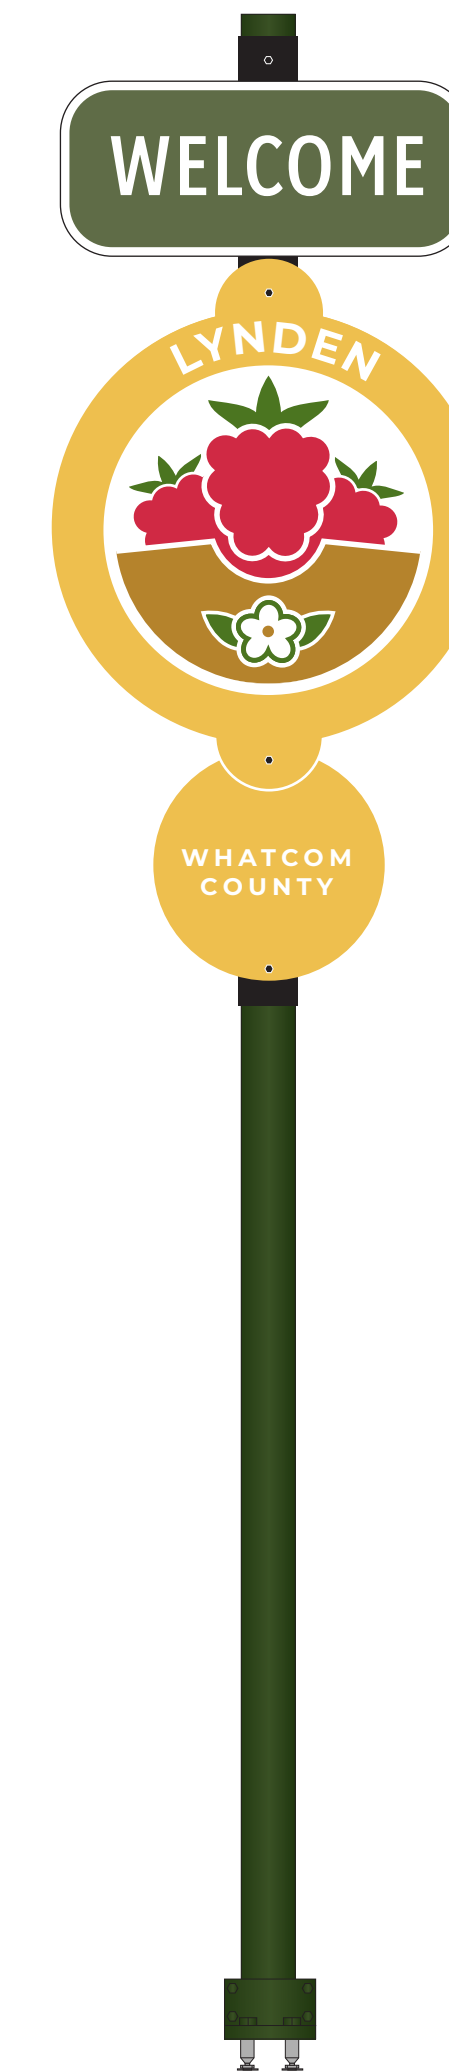


CITY.GATE.2  
Secondary City Gateway  
(Post & Panel)

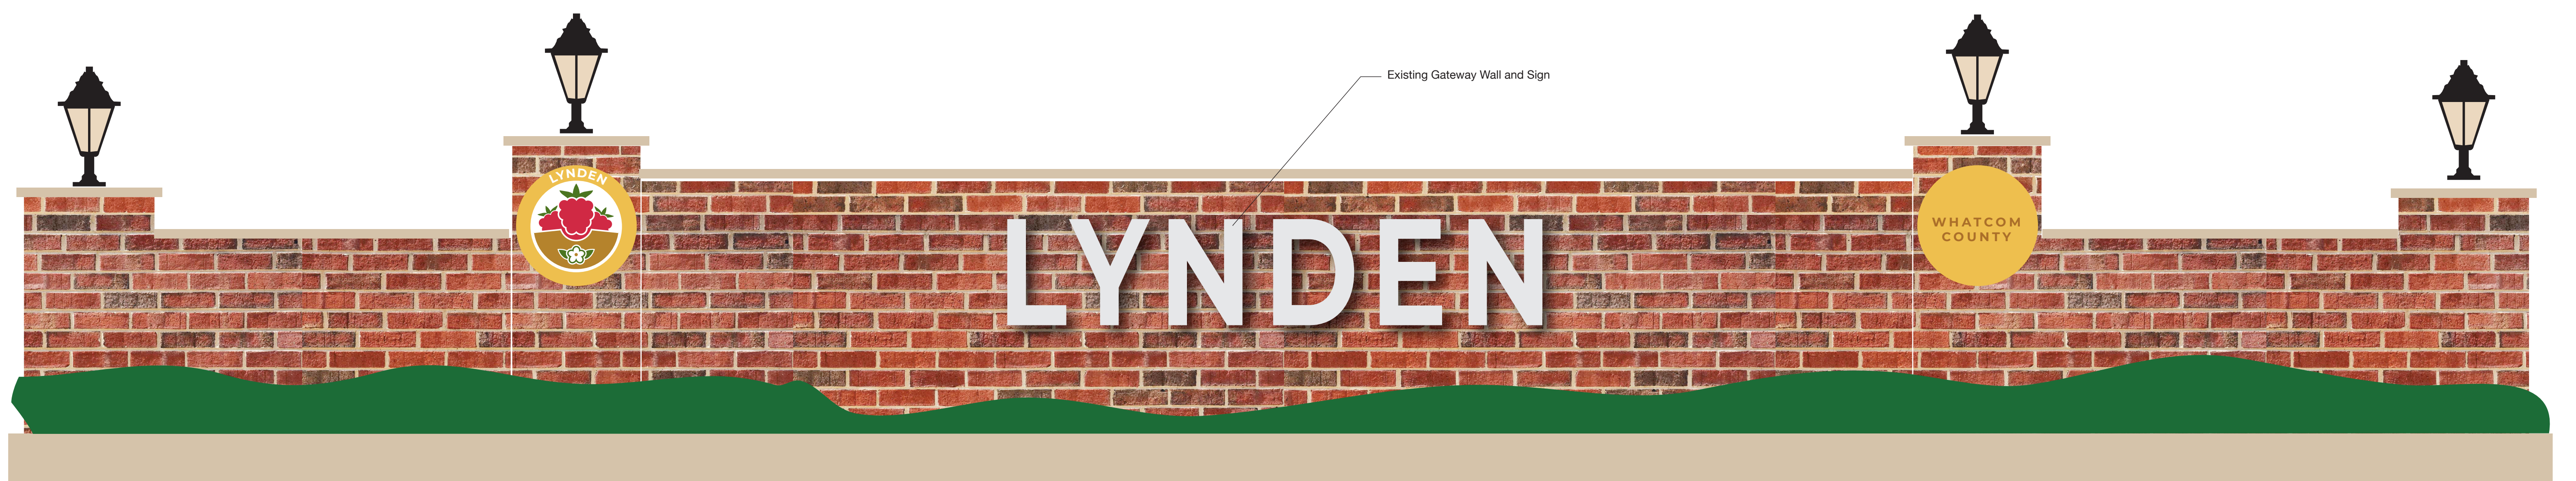

CITY.GATE.3  
Primary City Gateway  
(Add panel to existing)

SCALE: 3/4" = 1'-0"

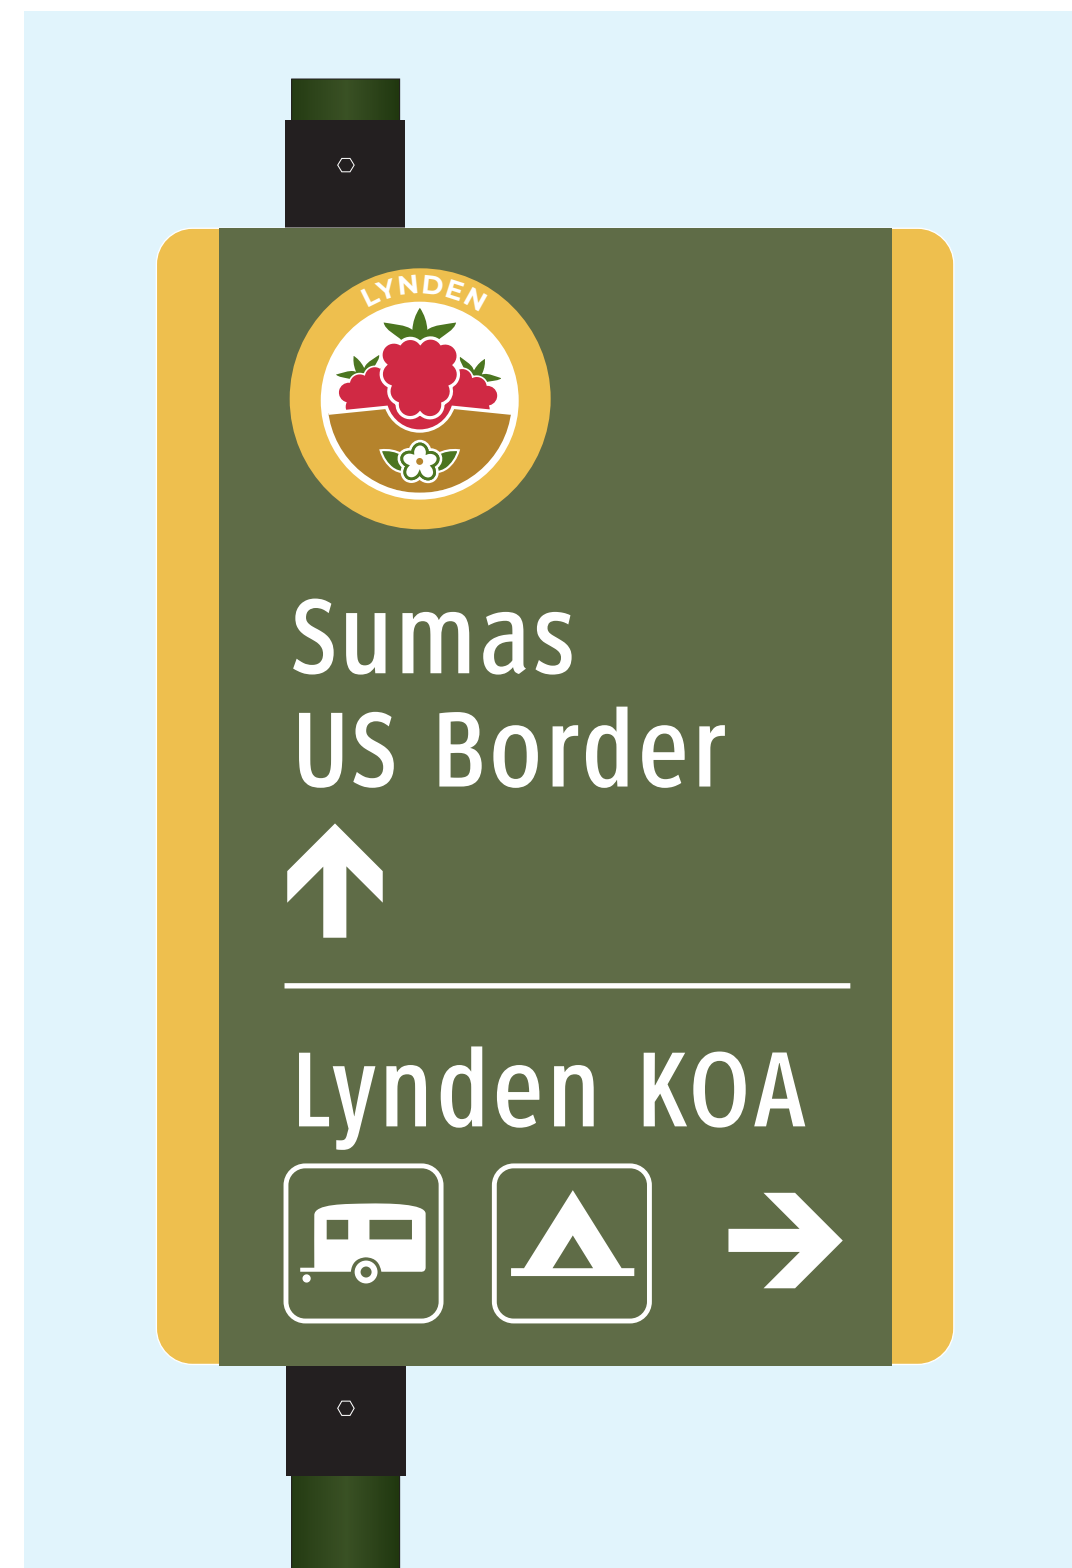

13'-6"


12'-0"

10'-6"

9'-0"

7'-6"

6'-0"

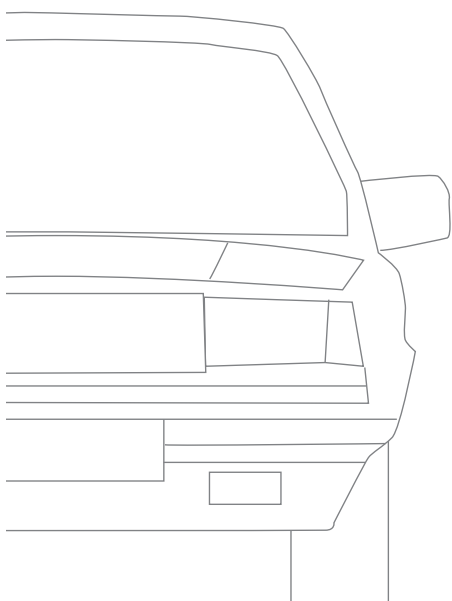

SCALE: 3/4" = 1'-0"

RESIDENT.1  
Vehicular Directional  
(25 mph or less)

RESIDENT.2  
Vehicular Directional  
(25 mph or less)




RESIDENT.3  
Vehicular Directional  
(25 mph or less)

PARK.1  
Parking Trailblazer

PARK.2  
Parking Lot ID  
Front View

PARK.3  
Parking Lot ID  
Front View

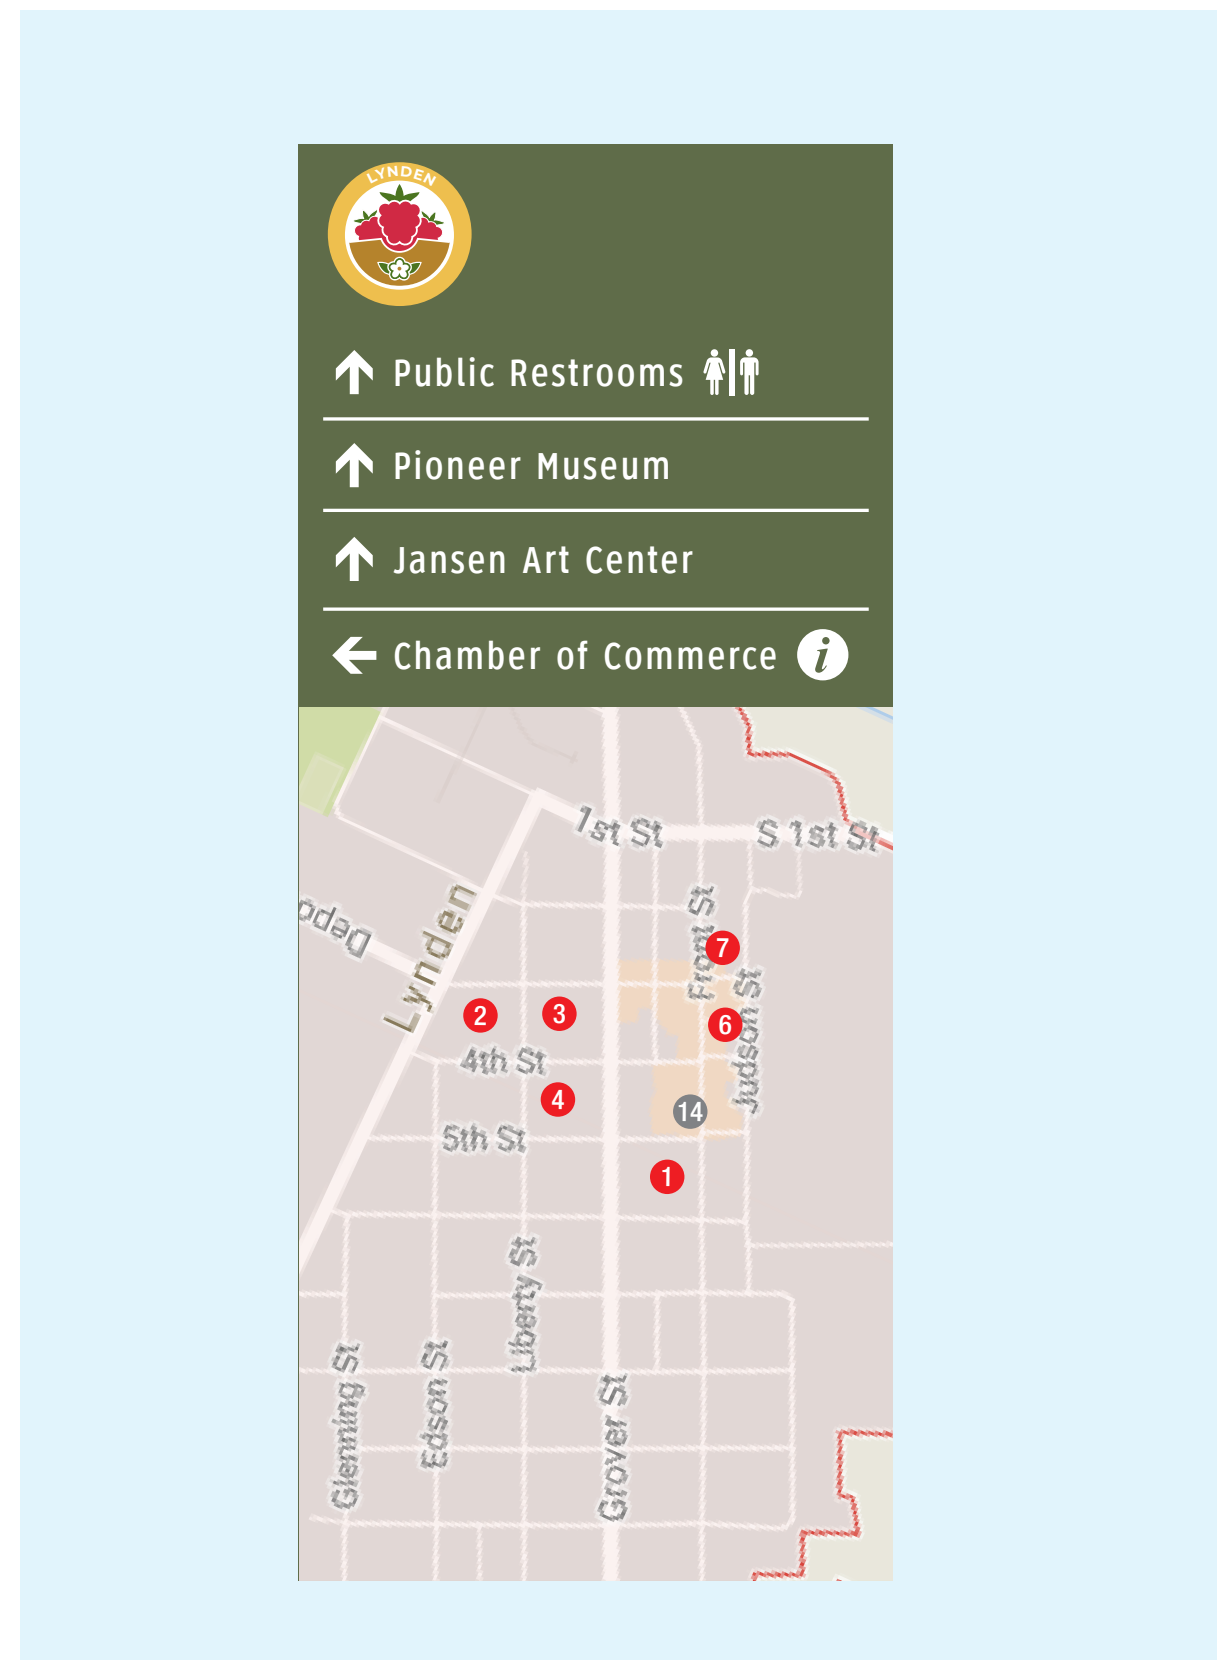

13'-6"





12'-0"

10'-6"

9'-0"

7'-6"

6'-0"

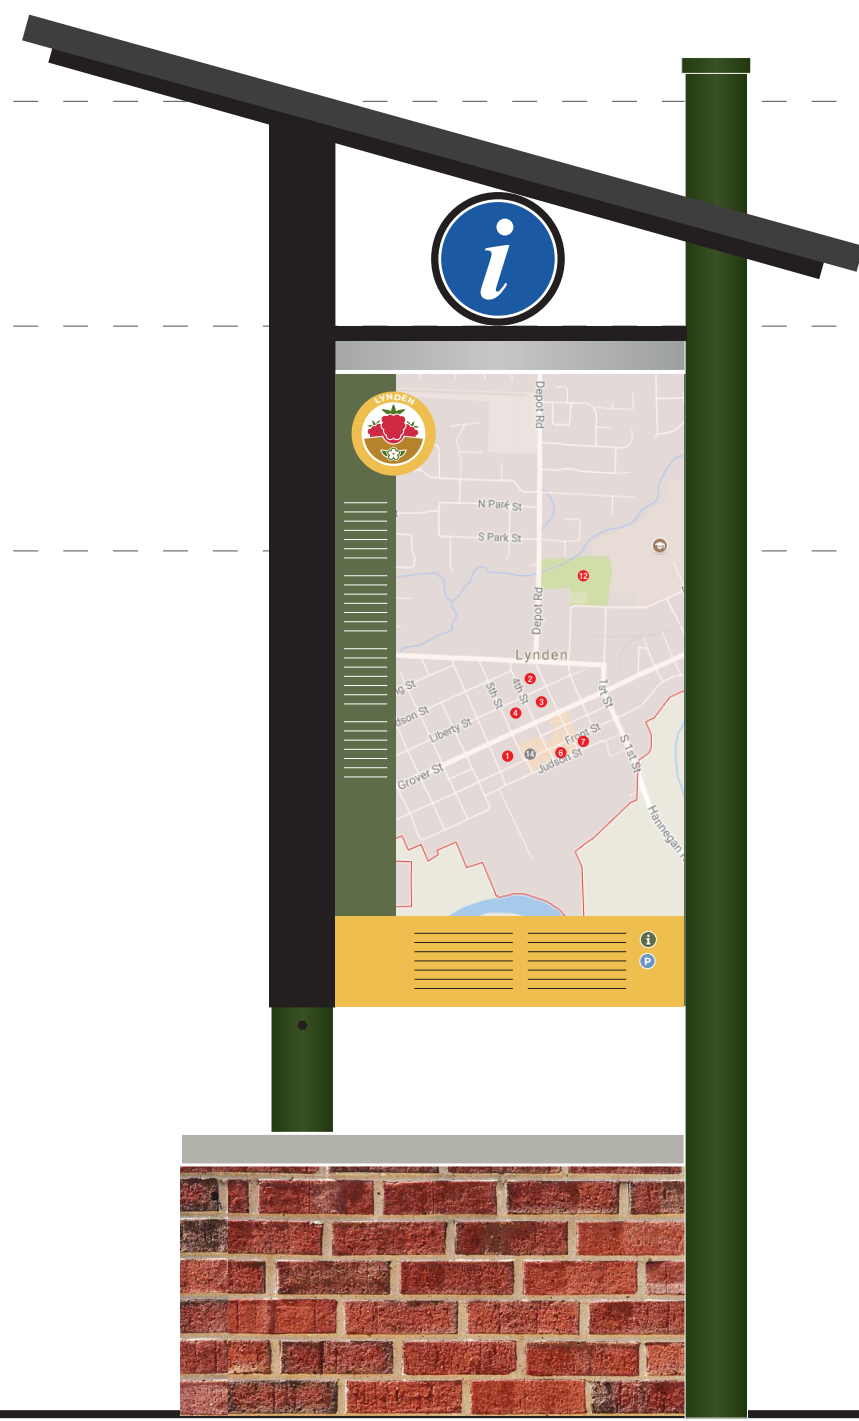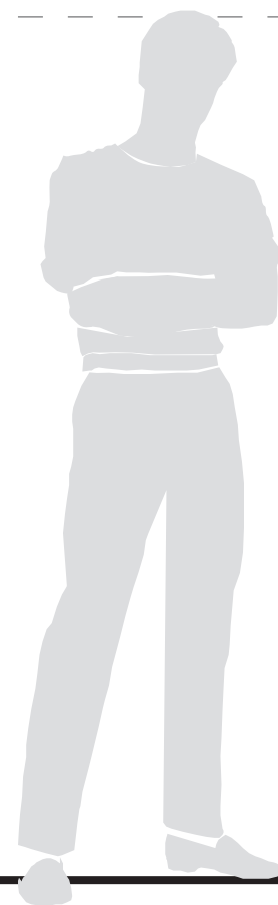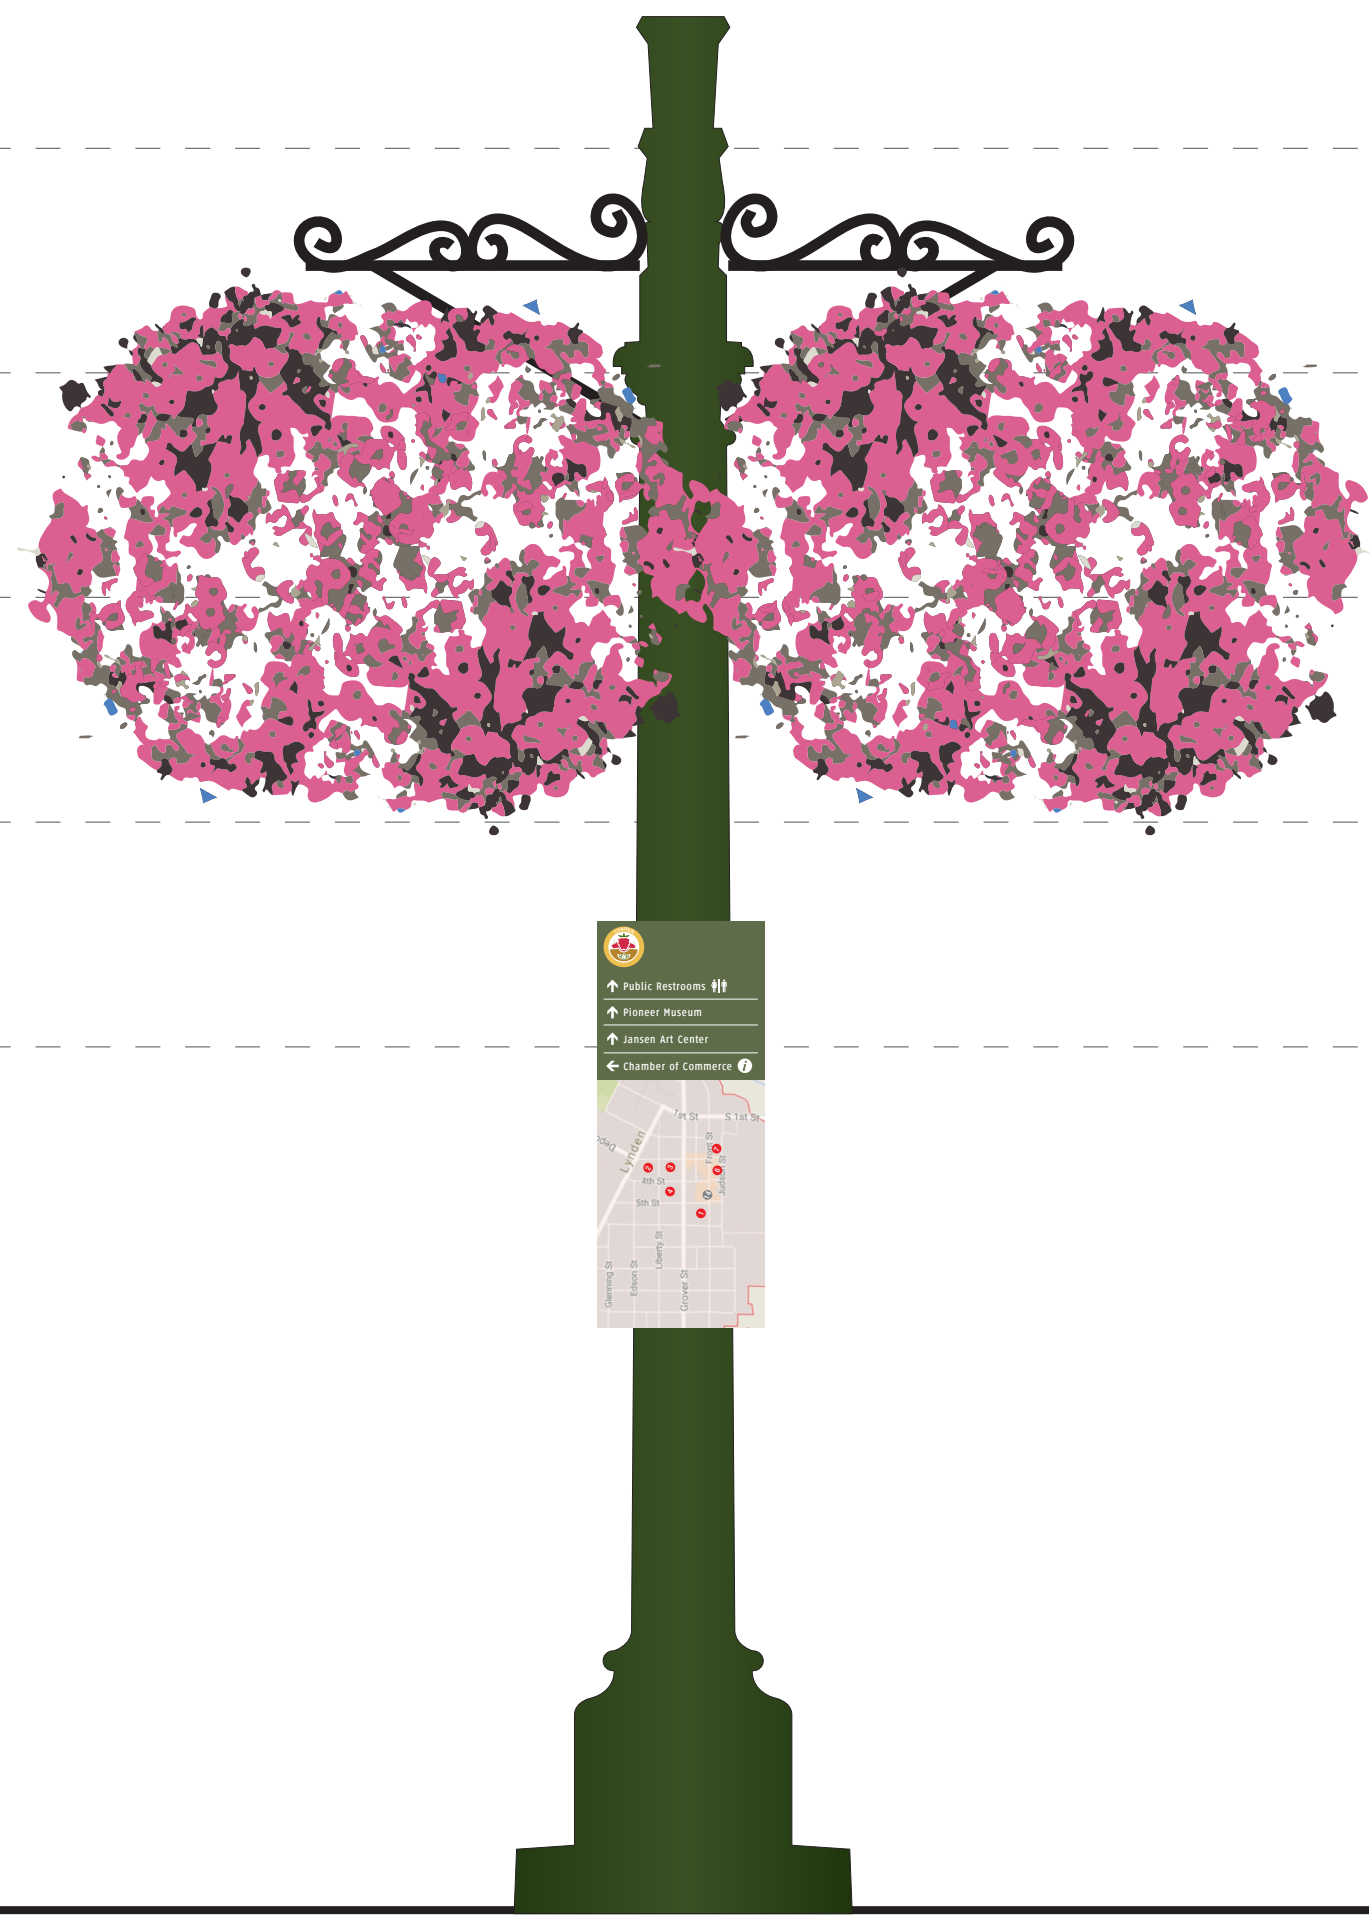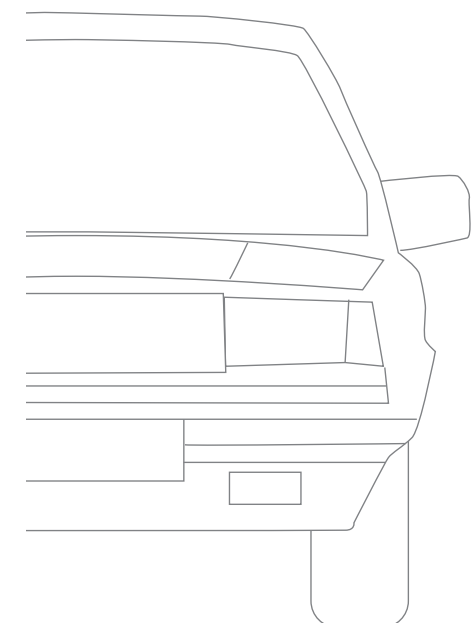

SCALE: 3/4" = 1'-0"

PDIR.3  
Pedestrian Directional  
(Existing Pole)

KIOSK.1  
Pedestrian Kiosk

**SPECIFICATIONS**

Refer to the Whatcom County Wayfinding and Signage System design intent documentation for sign type drawings, material call-outs and installation methods.

Refer to the Whatcom County Wayfinding and Signage System message schedule for all sign type messages, location numbers, quantities, and specific location details.

**SIGNAGE LEGEND**

- 001 Gateways
- 100 Vehicular Directionals
- 200 Vehicular Directionals
- 300 Parking Signage
- 400 Pedestrian Signage
- 500 Trail Signage


- NOTES:**
- General sign locations are provided on these plan sheets.
  - The Message Schedule provides more detailed guidance of sign location in the Remarks column.
  - Refer to the Message Schedule for the final messages of each sign.
  - Utilize the above Legend to help determine sign types, and other details of location.


ENVIRONMENTS & EXPERIENCES

**merJe**

120 North Church Street  
Suite 208  
West Chester, PA 19380  
T 484.266.0648  
[www.merjedesign.com](http://www.merjedesign.com)

DATE	05/25/18	CLIENT / PROJECT
DRAWN BY:	LH	
<p>These drawings are meant for DESIGN INTENT ONLY and are not for construction. Contractor shall verify and be responsible for all dimensions and conditions of the job. Contractor shall be familiar with the site and conditions it presents. This office must be notified of any variations from the dimensions and conditions shown on this drawing. Shop drawings and details must be submitted to this office for approval prior to proceeding with fabrication. All copy shall be proofread by client and legal requirements checked by legal department.</p>		<p><b>Whatcom County, WA</b> Wayfinding and Signage System</p>
REVISIONS	07/20/18	PROJECT NO.
	07/30/19	SHEET TITLE
		<p><b>Lynden</b> <b>Sign Location Plan Key</b></p>
		SHEET NO.
		<b>KEY</b>

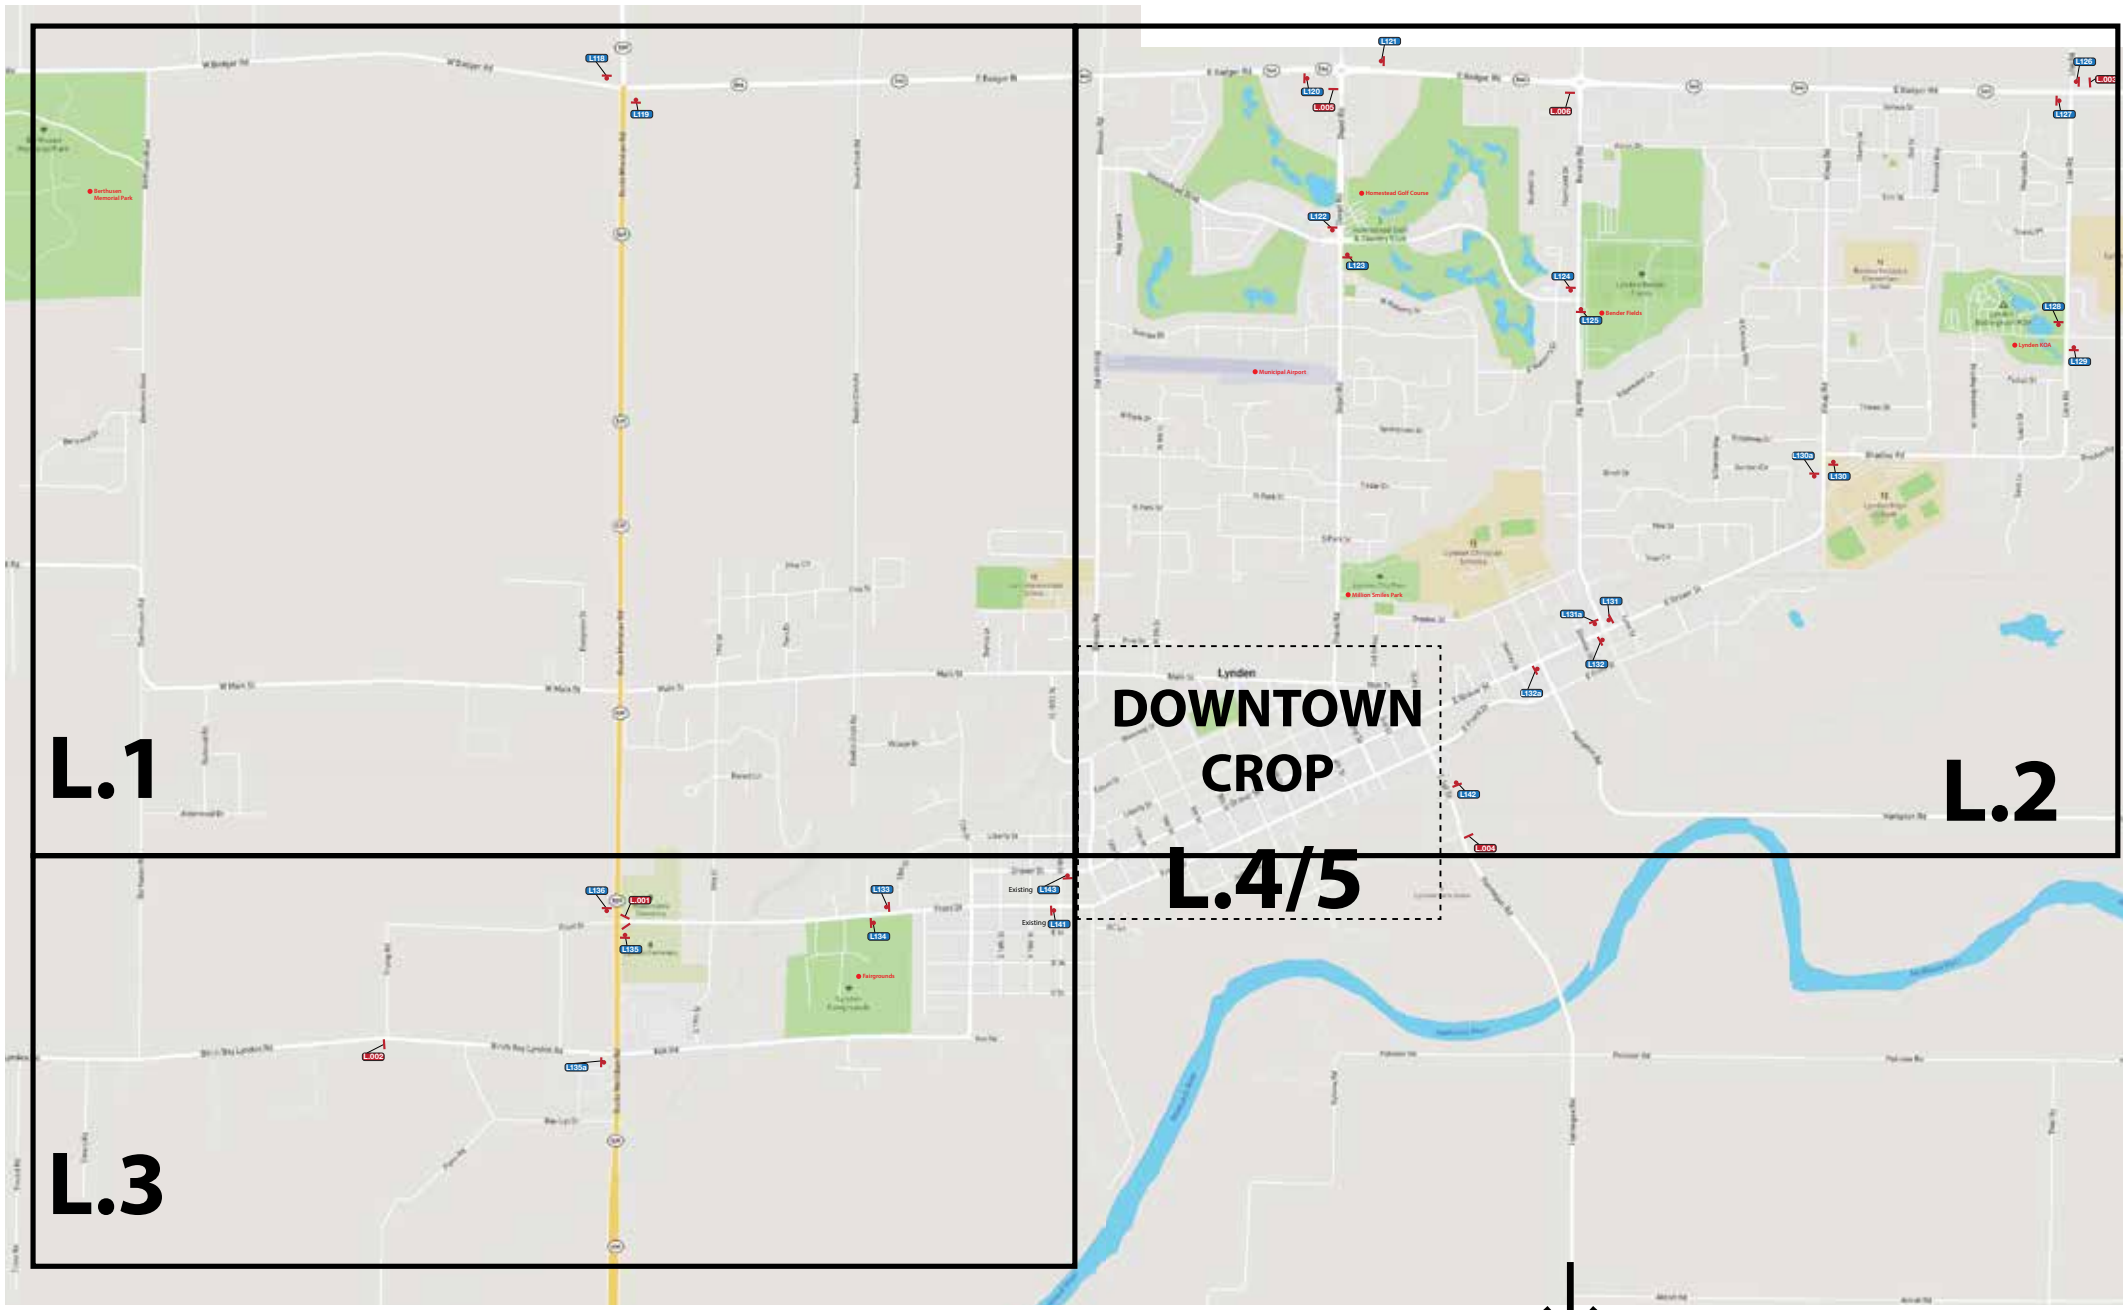

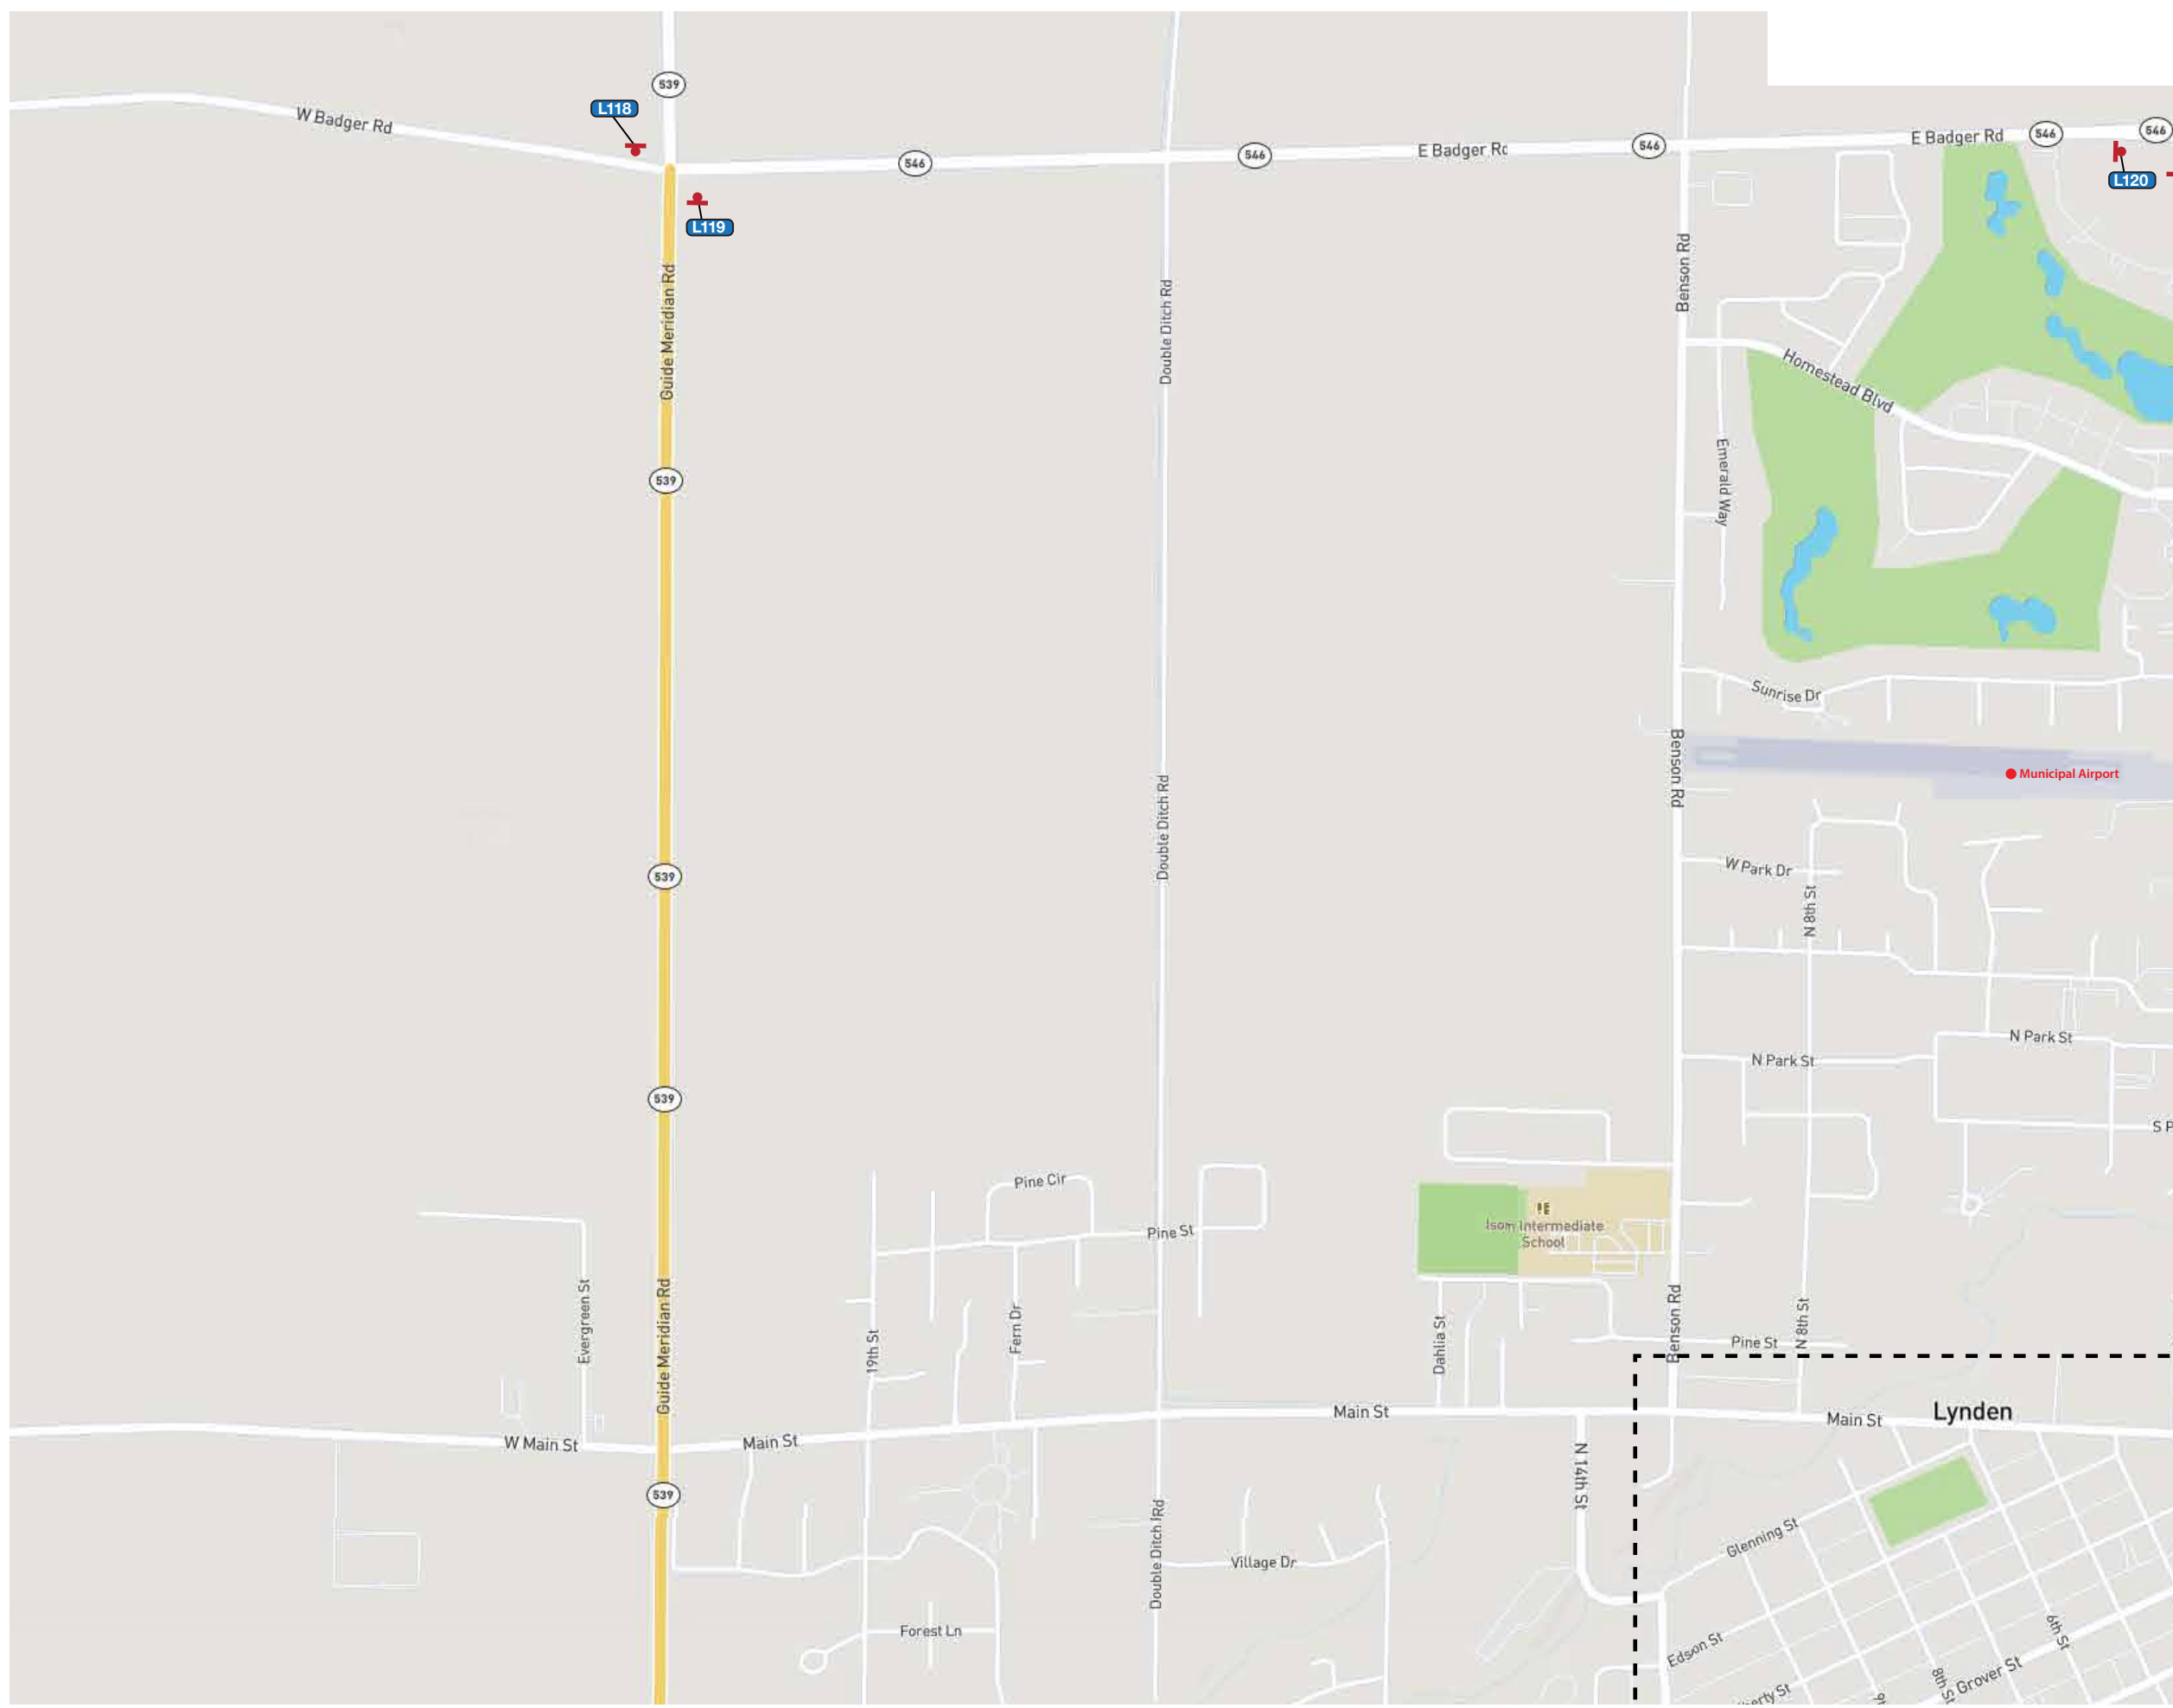

**SPECIFICATIONS**

Refer to the Whatcom County Wayfinding and Signage System design intent documentation for sign type drawings, material call-outs and installation methods.

Refer to the Whatcom County Wayfinding and Signage System message schedule for all sign type messages, location numbers, quantities, and specific location details.

SIGNAGE LEGEND	
001	Gateways
100	Vehicular Directionals
200	Vehicular Directionals
300	Parking Signage
400	Pedestrian Signage
500	Trail Signage

**NOTES:**

1. General sign locations are provided on these plan sheets.
2. The Message Schedule provides more detailed guidance of sign location in the Remarks column.
3. Refer to the Message Schedule for the final messages of each sign.
4. Utilize the above Legend to help determine sign types, and other details of location.

**ENVIRONMENTS & EXPERIENCES**

**merJe**

120 North Church Street  
Suite 208  
West Chester, PA 19380  
T 484.266.0648  
[www.merjedesign.com](http://www.merjedesign.com)

DATE 05/25/18

CLIENT / PROJECT

DRAWN BY: LH

**Whatcom County, WA**  
Wayfinding and Signage System

These drawings are meant for DESIGN INTENT ONLY and are not for construction. Contractor shall verify and be responsible for all dimensions and conditions of the job. Contractor shall be familiar with the site and conditions it presents. This office must be notified of any variations from the dimensions and conditions shown on this drawing. Shop drawings and details must be submitted to this office for approval prior to proceeding with fabrication. All copy shall be proofread by client and legal requirements checked by legal department.

PROJECT NO.

SHEET TITLE


**Lyden Sign Location Plans**

REVISIONS 07/20/18

SHEET NO.

07/30/19



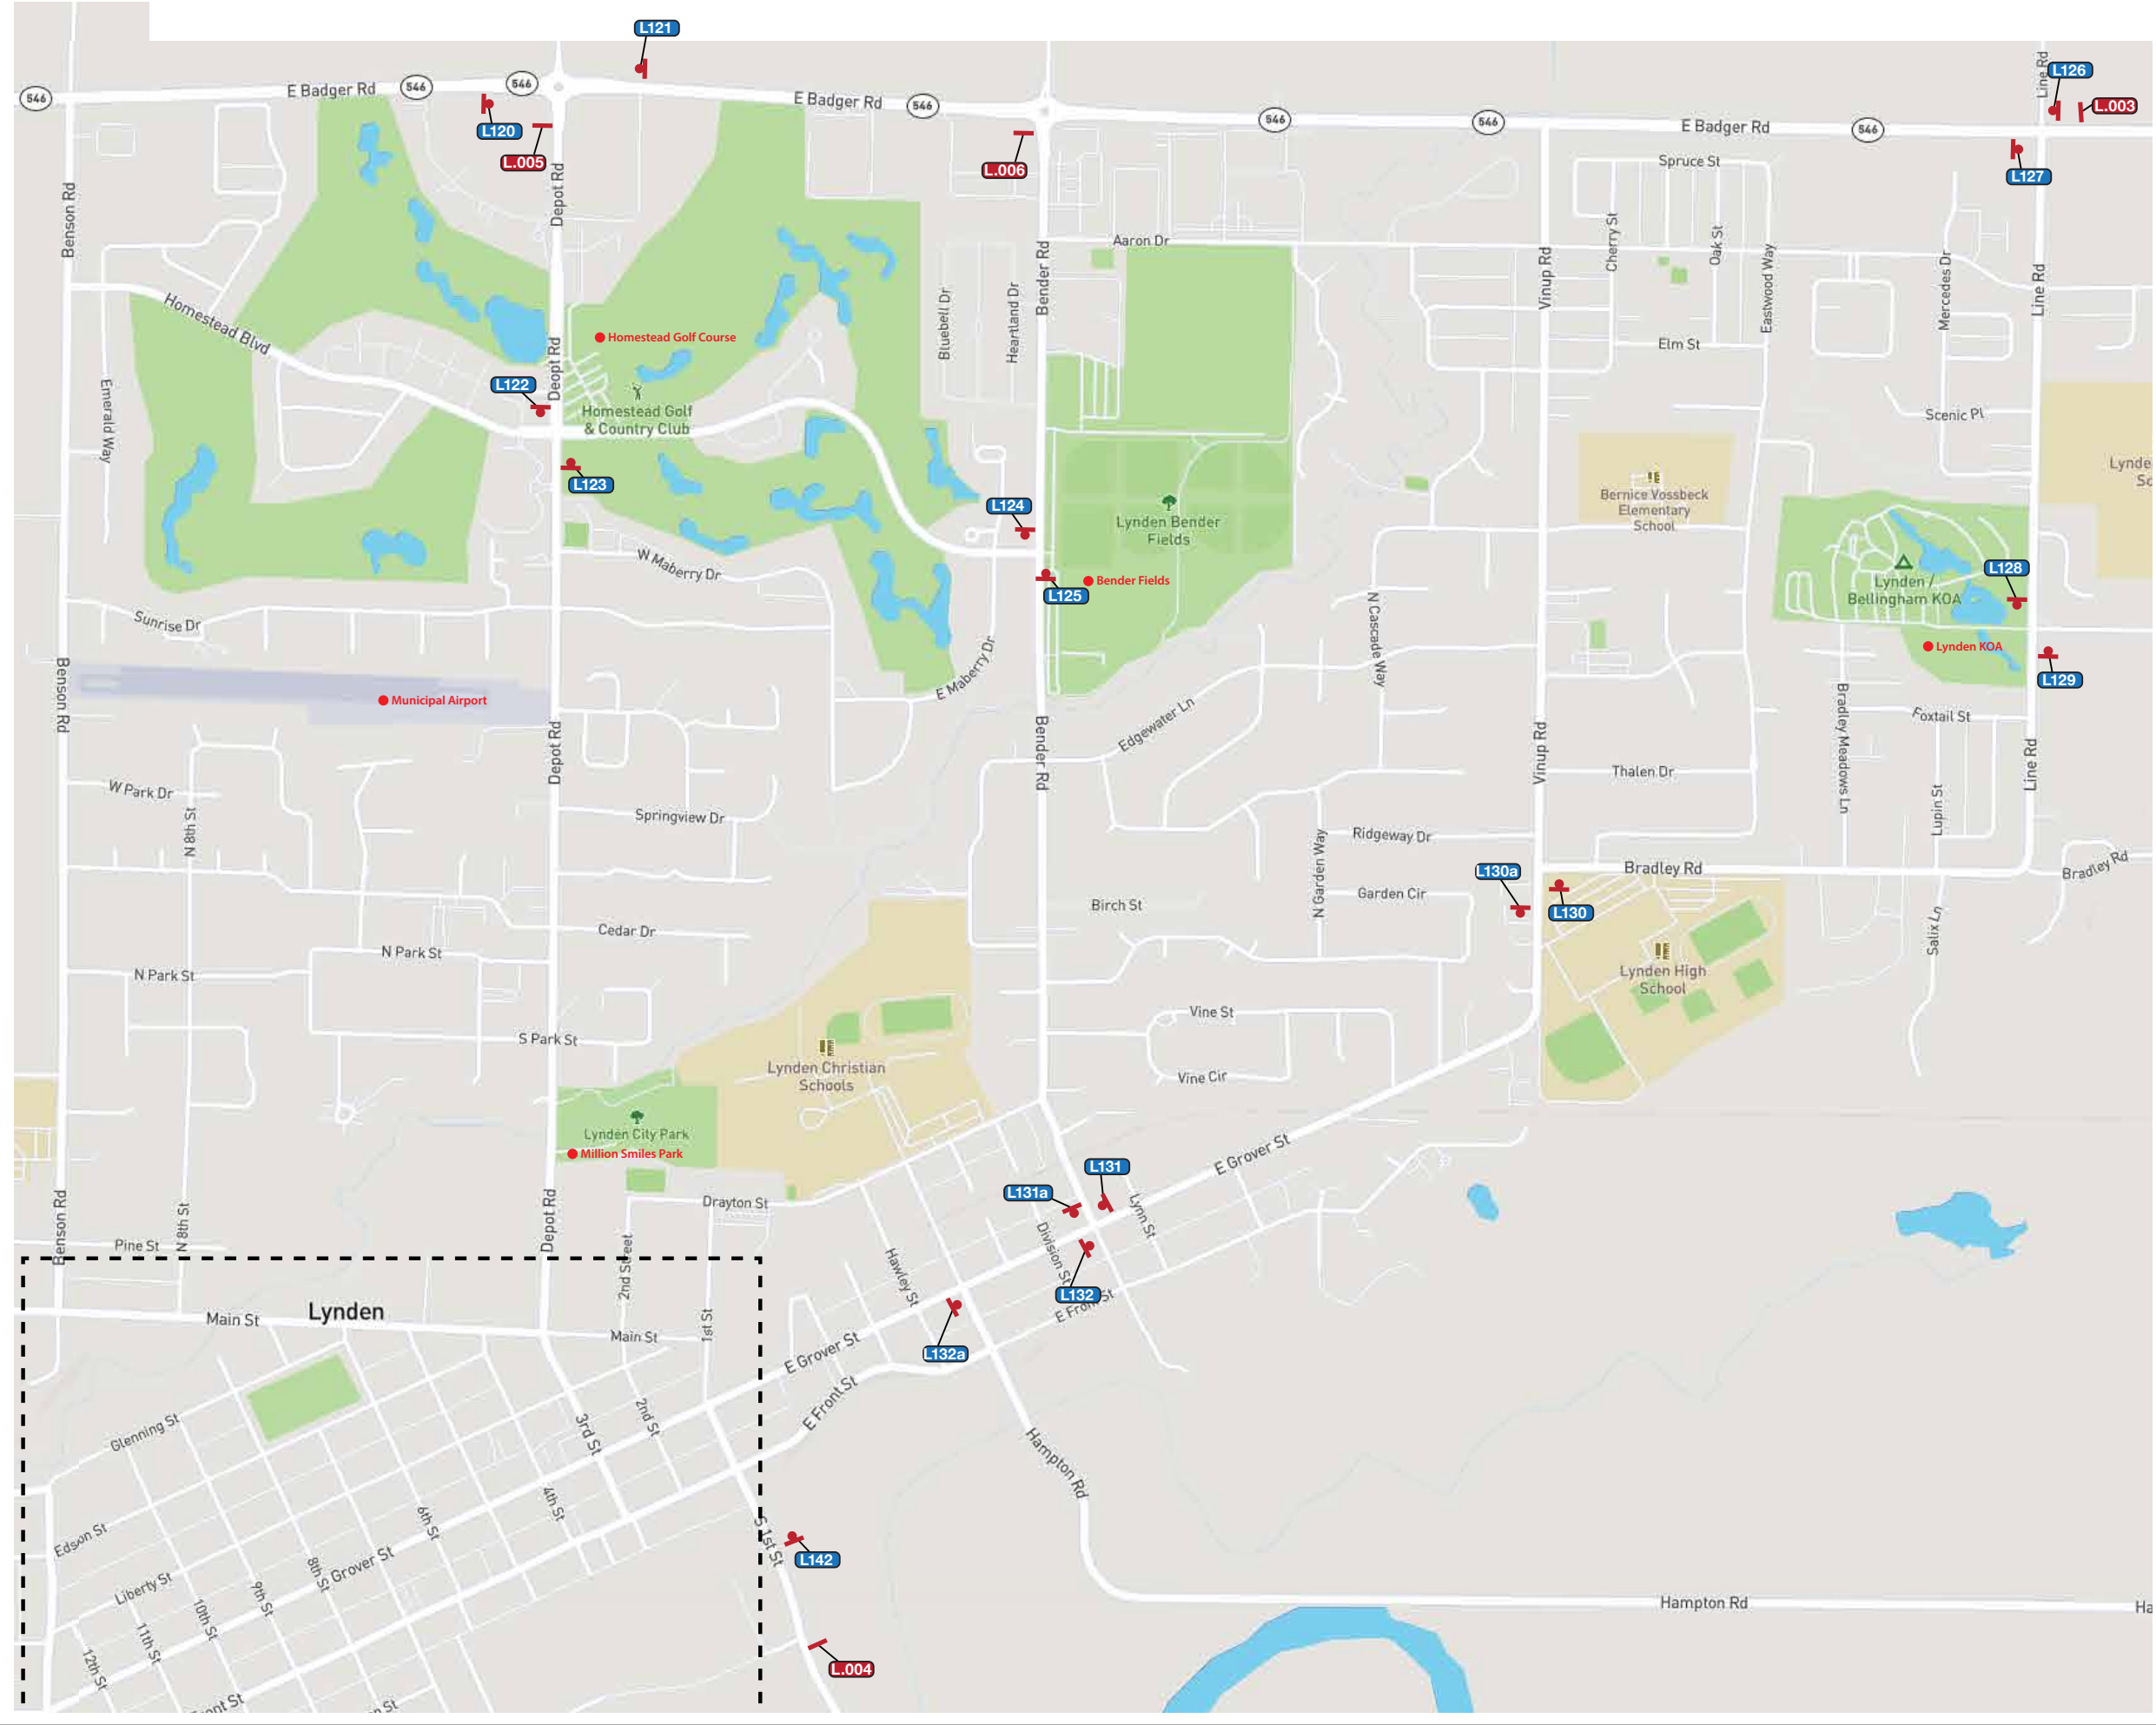

**SPECIFICATIONS**

Refer to the Whatcom County Wayfinding and Signage System design intent documentation for sign type drawings, material call-outs and installation methods.

Refer to the Whatcom County Wayfinding and Signage System message schedule for all sign type messages, location numbers, quantities, and specific location details.

**SIGNAGE LEGEND**

- 001 Gateways
- 100 Vehicular Directionals
- 200 Vehicular Directionals
- 300 Parking Signage
- 400 Pedestrian Signage
- 500 Trail Signage


- NOTES:**
1. General sign locations are provided on these plan sheets.
  2. The Message Schedule provides more detailed guidance of sign location in the Remarks column.
  3. Refer to the Message Schedule for the final messages of each sign.
  4. Utilize the above Legend to help determine sign types, and other details of location.

ENVIRONMENTS & EXPERIENCES

merJe

120 North Church Street  
Suite 208  
West Chester, PA 19380  
T 484.266.0648  
[www.merjedesign.com](http://www.merjedesign.com)

<b>DATE</b>	05/25/18	<b>CLIENT / PROJECT</b>	Whatcom County, WA Wayfinding and Signage System
<b>DRAWN BY:</b>	LH	<b>PROJECT NO.</b>	
These drawings are meant for DESIGN INTENT ONLY and are not for construction. Contractor shall verify and be responsible for all dimensions and conditions of the job. Contractor shall be familiar with the site and conditions it presents. This office must be notified of any variations from the dimensions and conditions shown on this drawing. Shop drawings and details must be submitted to this office for approval prior to proceeding with fabrication. All copy shall be proofread by client and legal requirements checked by legal department.			
<b>REVISIONS</b>	07/20/18	<b>SHEET TITLE</b>	
	07/30/19		
		<b>Lynden Sign Location Plans</b>	

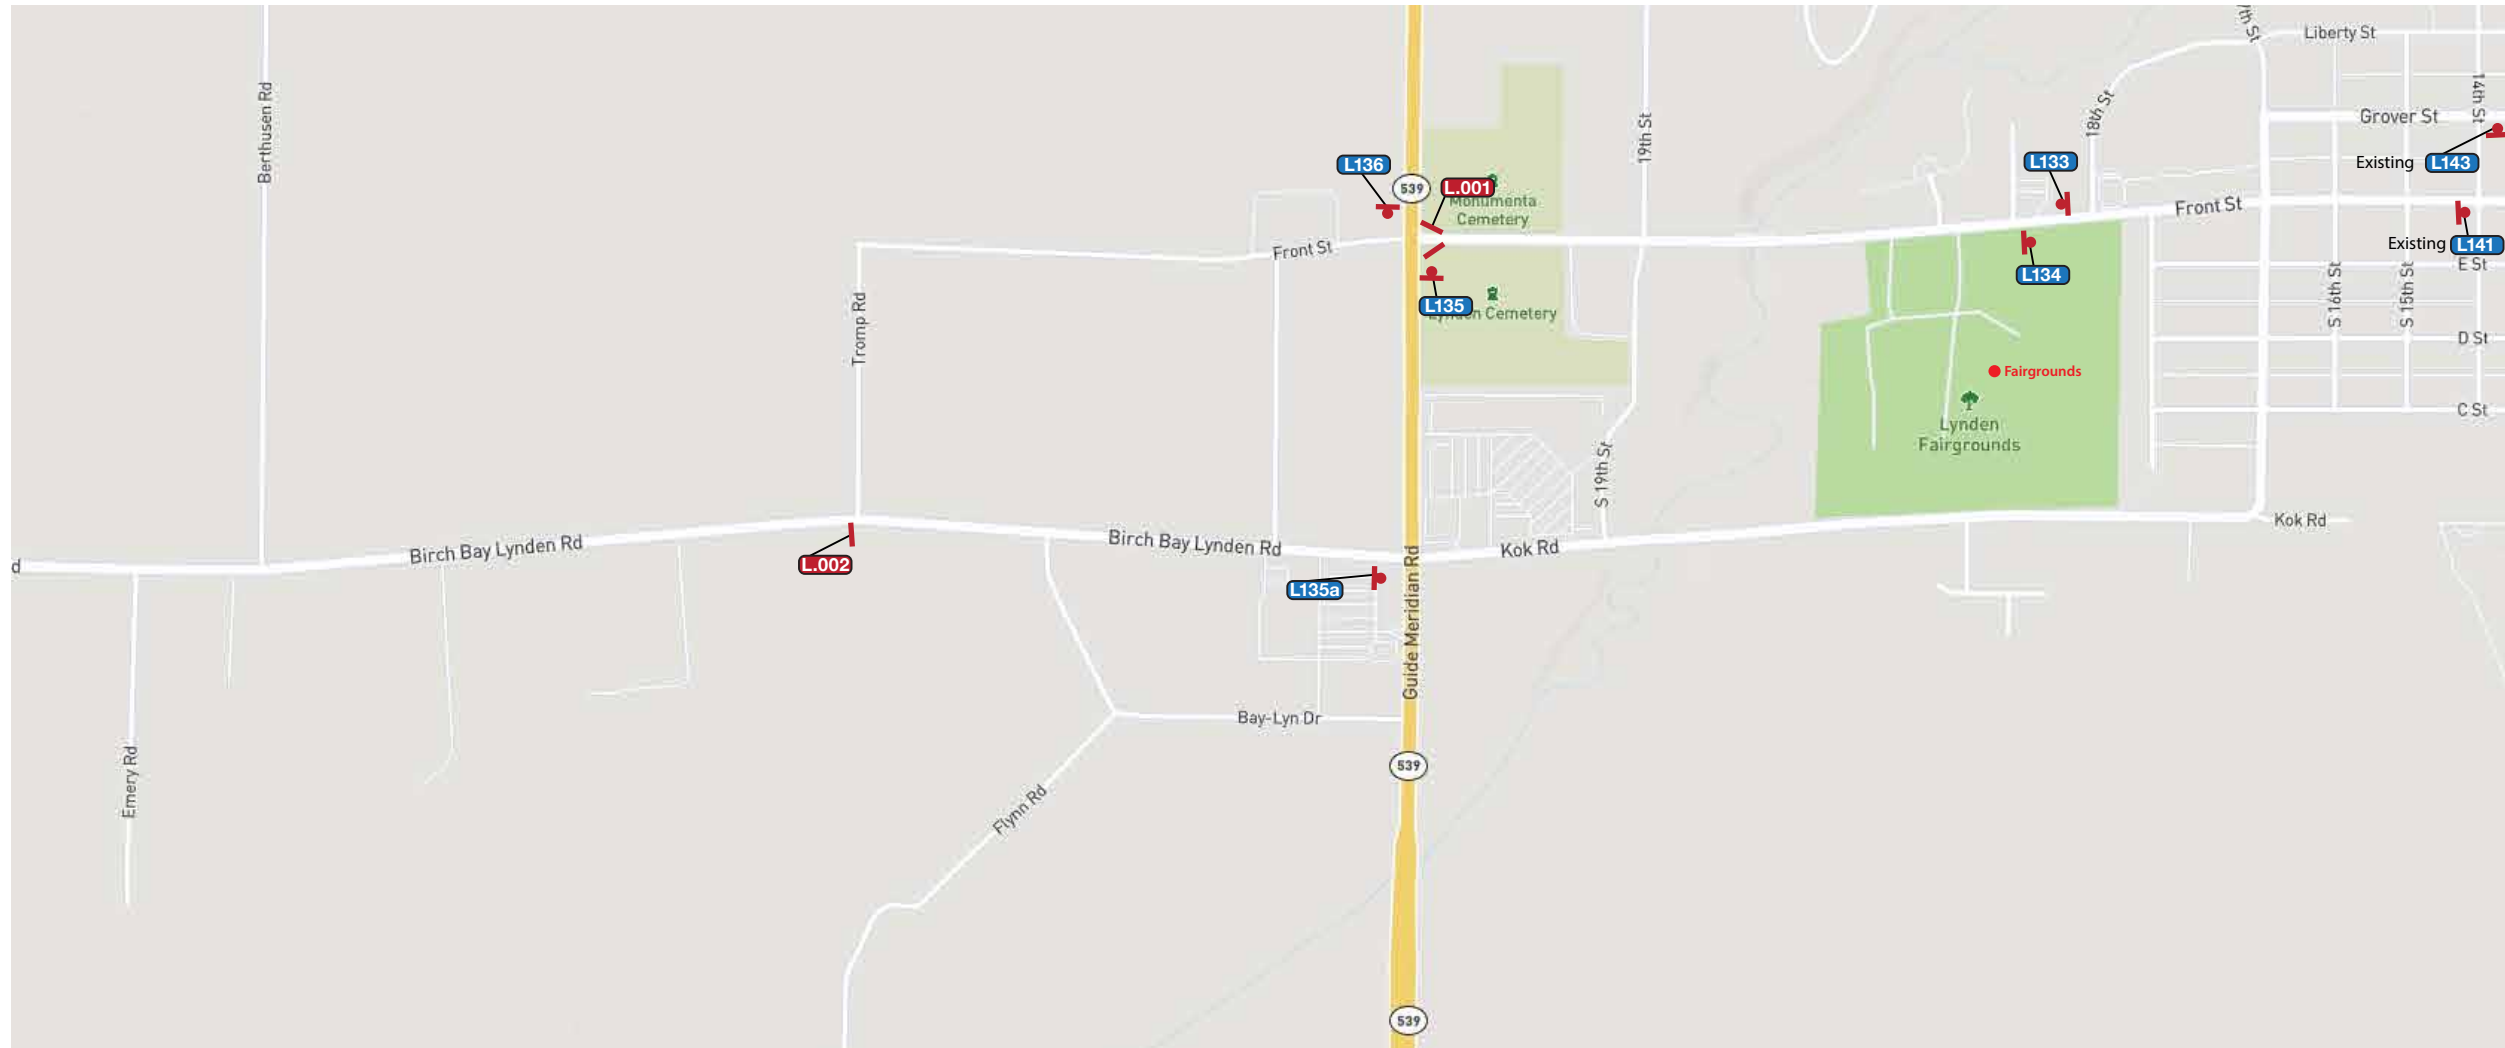

**SPECIFICATIONS**

Refer to the Whatcom County Wayfinding and Signage System design intent documentation for sign type drawings, material call-outs and installation methods.

Refer to the Whatcom County Wayfinding and Signage System message schedule for all sign type messages, location numbers, quantities, and specific location details.

SIGNAGE LEGEND	
<span style="border: 1px solid red; border-radius: 50%; padding: 2px;">001</span>	Gateways
<span style="border: 1px solid blue; border-radius: 50%; padding: 2px;">100</span>	Vehicular Directionals
<span style="border: 1px solid blue; border-radius: 50%; padding: 2px;">200</span>	Vehicular Directionals
<span style="border: 1px solid green; border-radius: 50%; padding: 2px;">300</span>	Parking Signage
<span style="border: 1px solid pink; border-radius: 50%; padding: 2px;">400</span>	Pedestrian Signage
<span style="border: 1px solid orange; border-radius: 50%; padding: 2px;">500</span>	Trail Signage

**NOTES:**


1. General sign locations are provided on these plan sheets.
2. The Message Schedule provides more detailed guidance of sign location in the Remarks column.
3. Refer to the Message Schedule for the final messages of each sign.
4. Utilize the above Legend to help determine sign types, and other details of location.

ENVIRONMENTS & EXPERIENCES

**merJe**

120 North Church Street  
Suite 208  
West Chester, PA 19380  
T 484.266.0648  
[www.merjedesign.com](http://www.merjedesign.com)

DATE	05/25/18	CLIENT / PROJECT
DRAWN BY:	LH	
<p>These drawings are meant for DESIGN INTENT ONLY and are not for construction. Contractor shall verify and be responsible for all dimensions and conditions of the job. Contractor shall be familiar with the site and conditions it presents. This office must be notified of any variations from the dimensions and conditions shown on this drawing. Shop drawings and details must be submitted to this office for approval prior to proceeding with fabrication. All copy shall be proofread by client and legal requirements checked by legal department.</p>		<p><b>Whatcom County, WA</b> Wayfinding and Signage System</p>
REVISIONS	07/20/18	PROJECT NO.
	07/30/19	SHEET TITLE
		<p><b>Lynden</b> <b>Sign Location Plans</b></p>
		SHEET NO.
		<b>L.3</b>

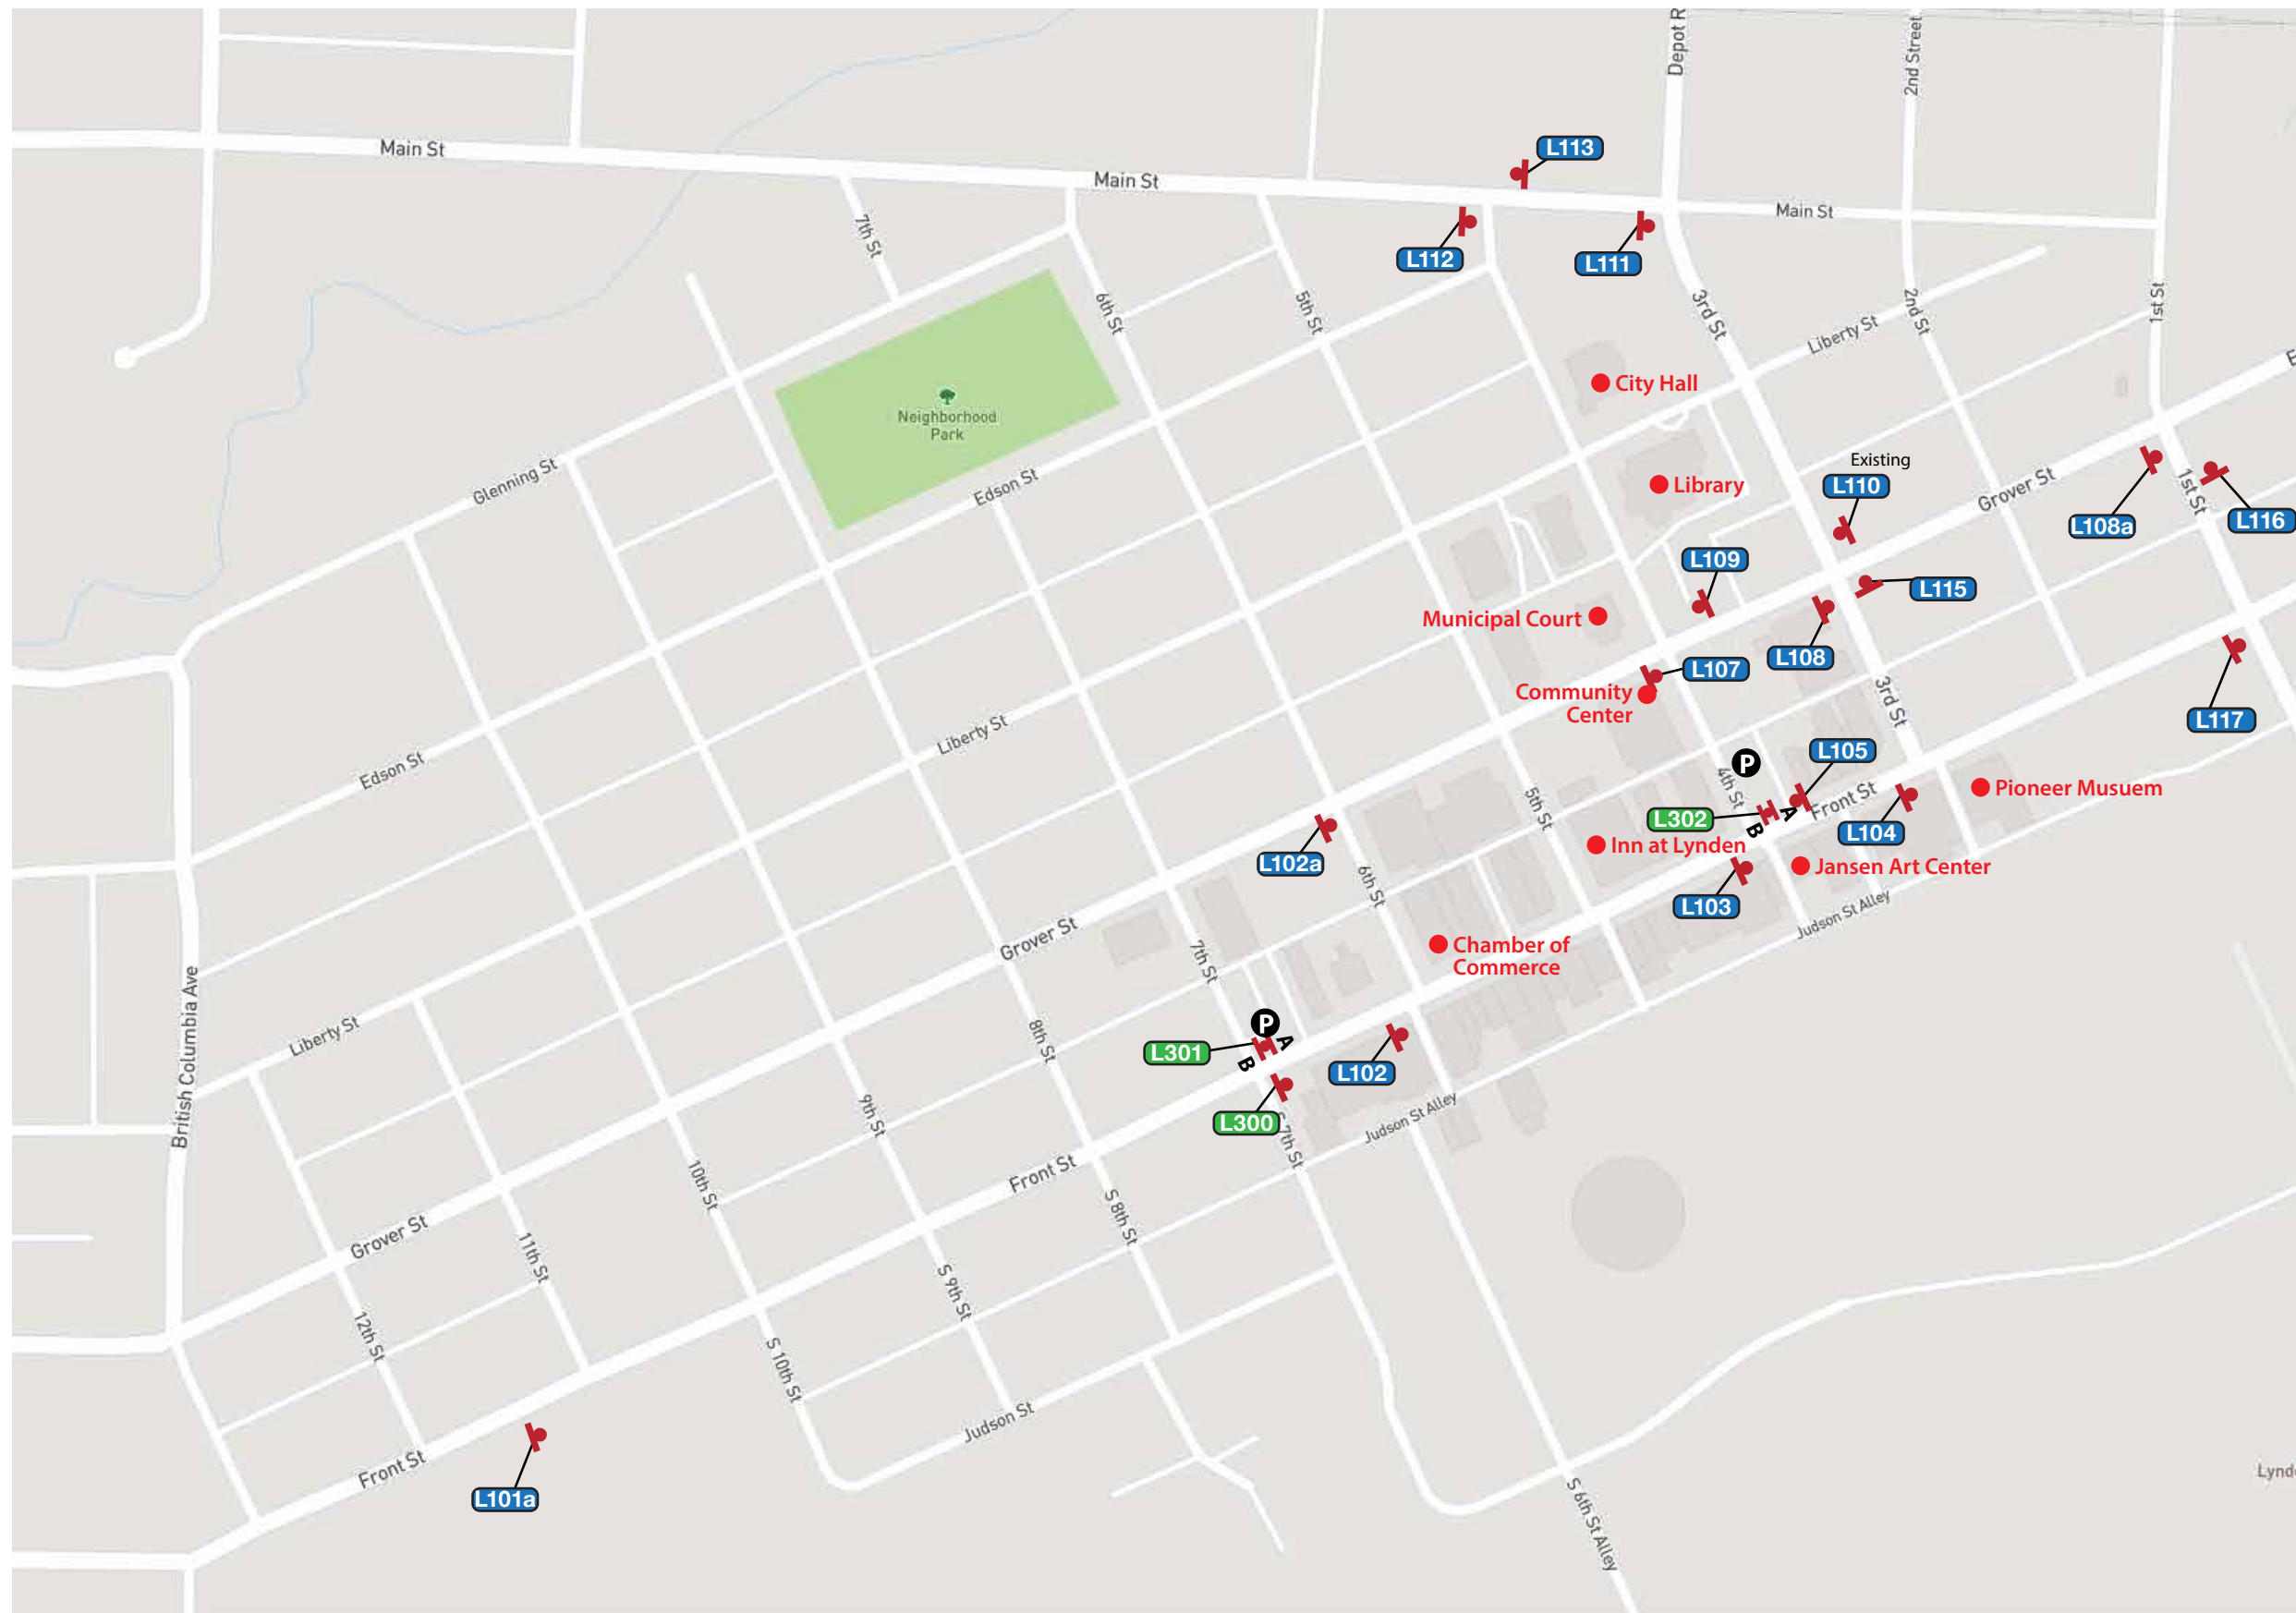

**SPECIFICATIONS**

Refer to the Whatcom County Wayfinding and Signage System design intent documentation for sign type drawings, material call-outs and installation methods.

Refer to the Whatcom County Wayfinding and Signage System message schedule for all sign type messages, location numbers, quantities, and specific location details.

**SIGNAGE LEGEND**

- 001 Gateways
- 100 Vehicular Directionals
- 200 Vehicular Directionals
- 300 Parking Signage
- 400 Pedestrian Signage
- 500 Trail Signage

- NOTES:**
1. General sign locations are provided on these plan sheets.
  2. The Message Schedule provides more detailed guidance of sign location in the Remarks column.
  3. Refer to the Message Schedule for the final messages of each sign.
  4. Utilize the above Legend to help determine sign types, and other details of location.

ENVIRONMENTS & EXPERIENCES

merJe

120 North Church Street  
Suite 208  
West Chester, PA 19380  
T 484.266.0648  
[www.merjedesign.com](http://www.merjedesign.com)

DATE	05/25/18	CLIENT / PROJECT
DRAWN BY:	LH	<b>Whatcom County, WA</b> Wayfinding and Signage System
These drawings are meant for DESIGN INTENT ONLY and are not for construction. Contractor shall verify and be responsible for all dimensions and conditions of the job. Contractor shall be familiar with the site and conditions it presents. This office must be notified of any variations from the dimensions and conditions shown on this drawing. Shop drawings and details must be submitted to this office for approval prior to proceeding with fabrication. All copy shall be proofread by client and legal requirements checked by legal department.		PROJECT NO.
REVISIONS	07/20/18	SHEET TITLE
	07/30/19	<b>Lyden</b> <b>Sign Location Plans</b>
		SHEET NO.
		<b>L.4</b>



**SPECIFICATIONS**

Refer to the Whatcom County Wayfinding and Signage System design intent documentation for sign type drawings, material call-outs and installation methods.

Refer to the Whatcom County Wayfinding and Signage System message schedule for all sign type messages, location numbers, quantities, and specific location details.

SIGNAGE LEGEND	
<span style="border: 1px solid black; border-radius: 50%; padding: 2px;">001</span>	Gateways
<span style="border: 1px solid black; border-radius: 50%; padding: 2px;">100</span>	Vehicular Directionals
<span style="border: 1px solid black; border-radius: 50%; padding: 2px;">200</span>	Vehicular Directionals
<span style="border: 1px solid black; border-radius: 50%; padding: 2px;">300</span>	Parking Signage
<span style="border: 1px solid black; border-radius: 50%; padding: 2px;">400</span>	Pedestrian Signage
<span style="border: 1px solid black; border-radius: 50%; padding: 2px;">500</span>	Trail Signage

- NOTES:**
1. General sign locations are provided on these plan sheets.
  2. The Message Schedule provides more detailed guidance of sign location in the Remarks column.
  3. Refer to the Message Schedule for the final messages of each sign.
  4. Utilize the above Legend to help determine sign types, and other details of location.

ENVIRONMENTS & EXPERIENCES

merJe

120 North Church Street  
Suite 208  
West Chester, PA 19380  
T 484.266.0648  
[www.merjedesign.com](http://www.merjedesign.com)

DATE 05/25/18

CLIENT / PROJECT

DRAWN BY: LH

**Whatcom County, WA**  
Wayfinding and Signage System

These drawings are meant for DESIGN INTENT ONLY and are not for construction. Contractor shall verify and be responsible for all dimensions and conditions of the job. Contractor shall be familiar with the site and conditions it presents. This office must be notified of any variations from the dimensions and conditions shown on this drawing. Shop drawings and details must be submitted to this office for approval prior to proceeding with fabrication. All copy shall be proofread by client and legal requirements checked by legal department.

PROJECT NO.


SHEET TITLE  
**Lynden Sign Location Plans Pedestrian**

REVISIONS 07/20/18

SHEET NO.

07/30/19

**L.5**

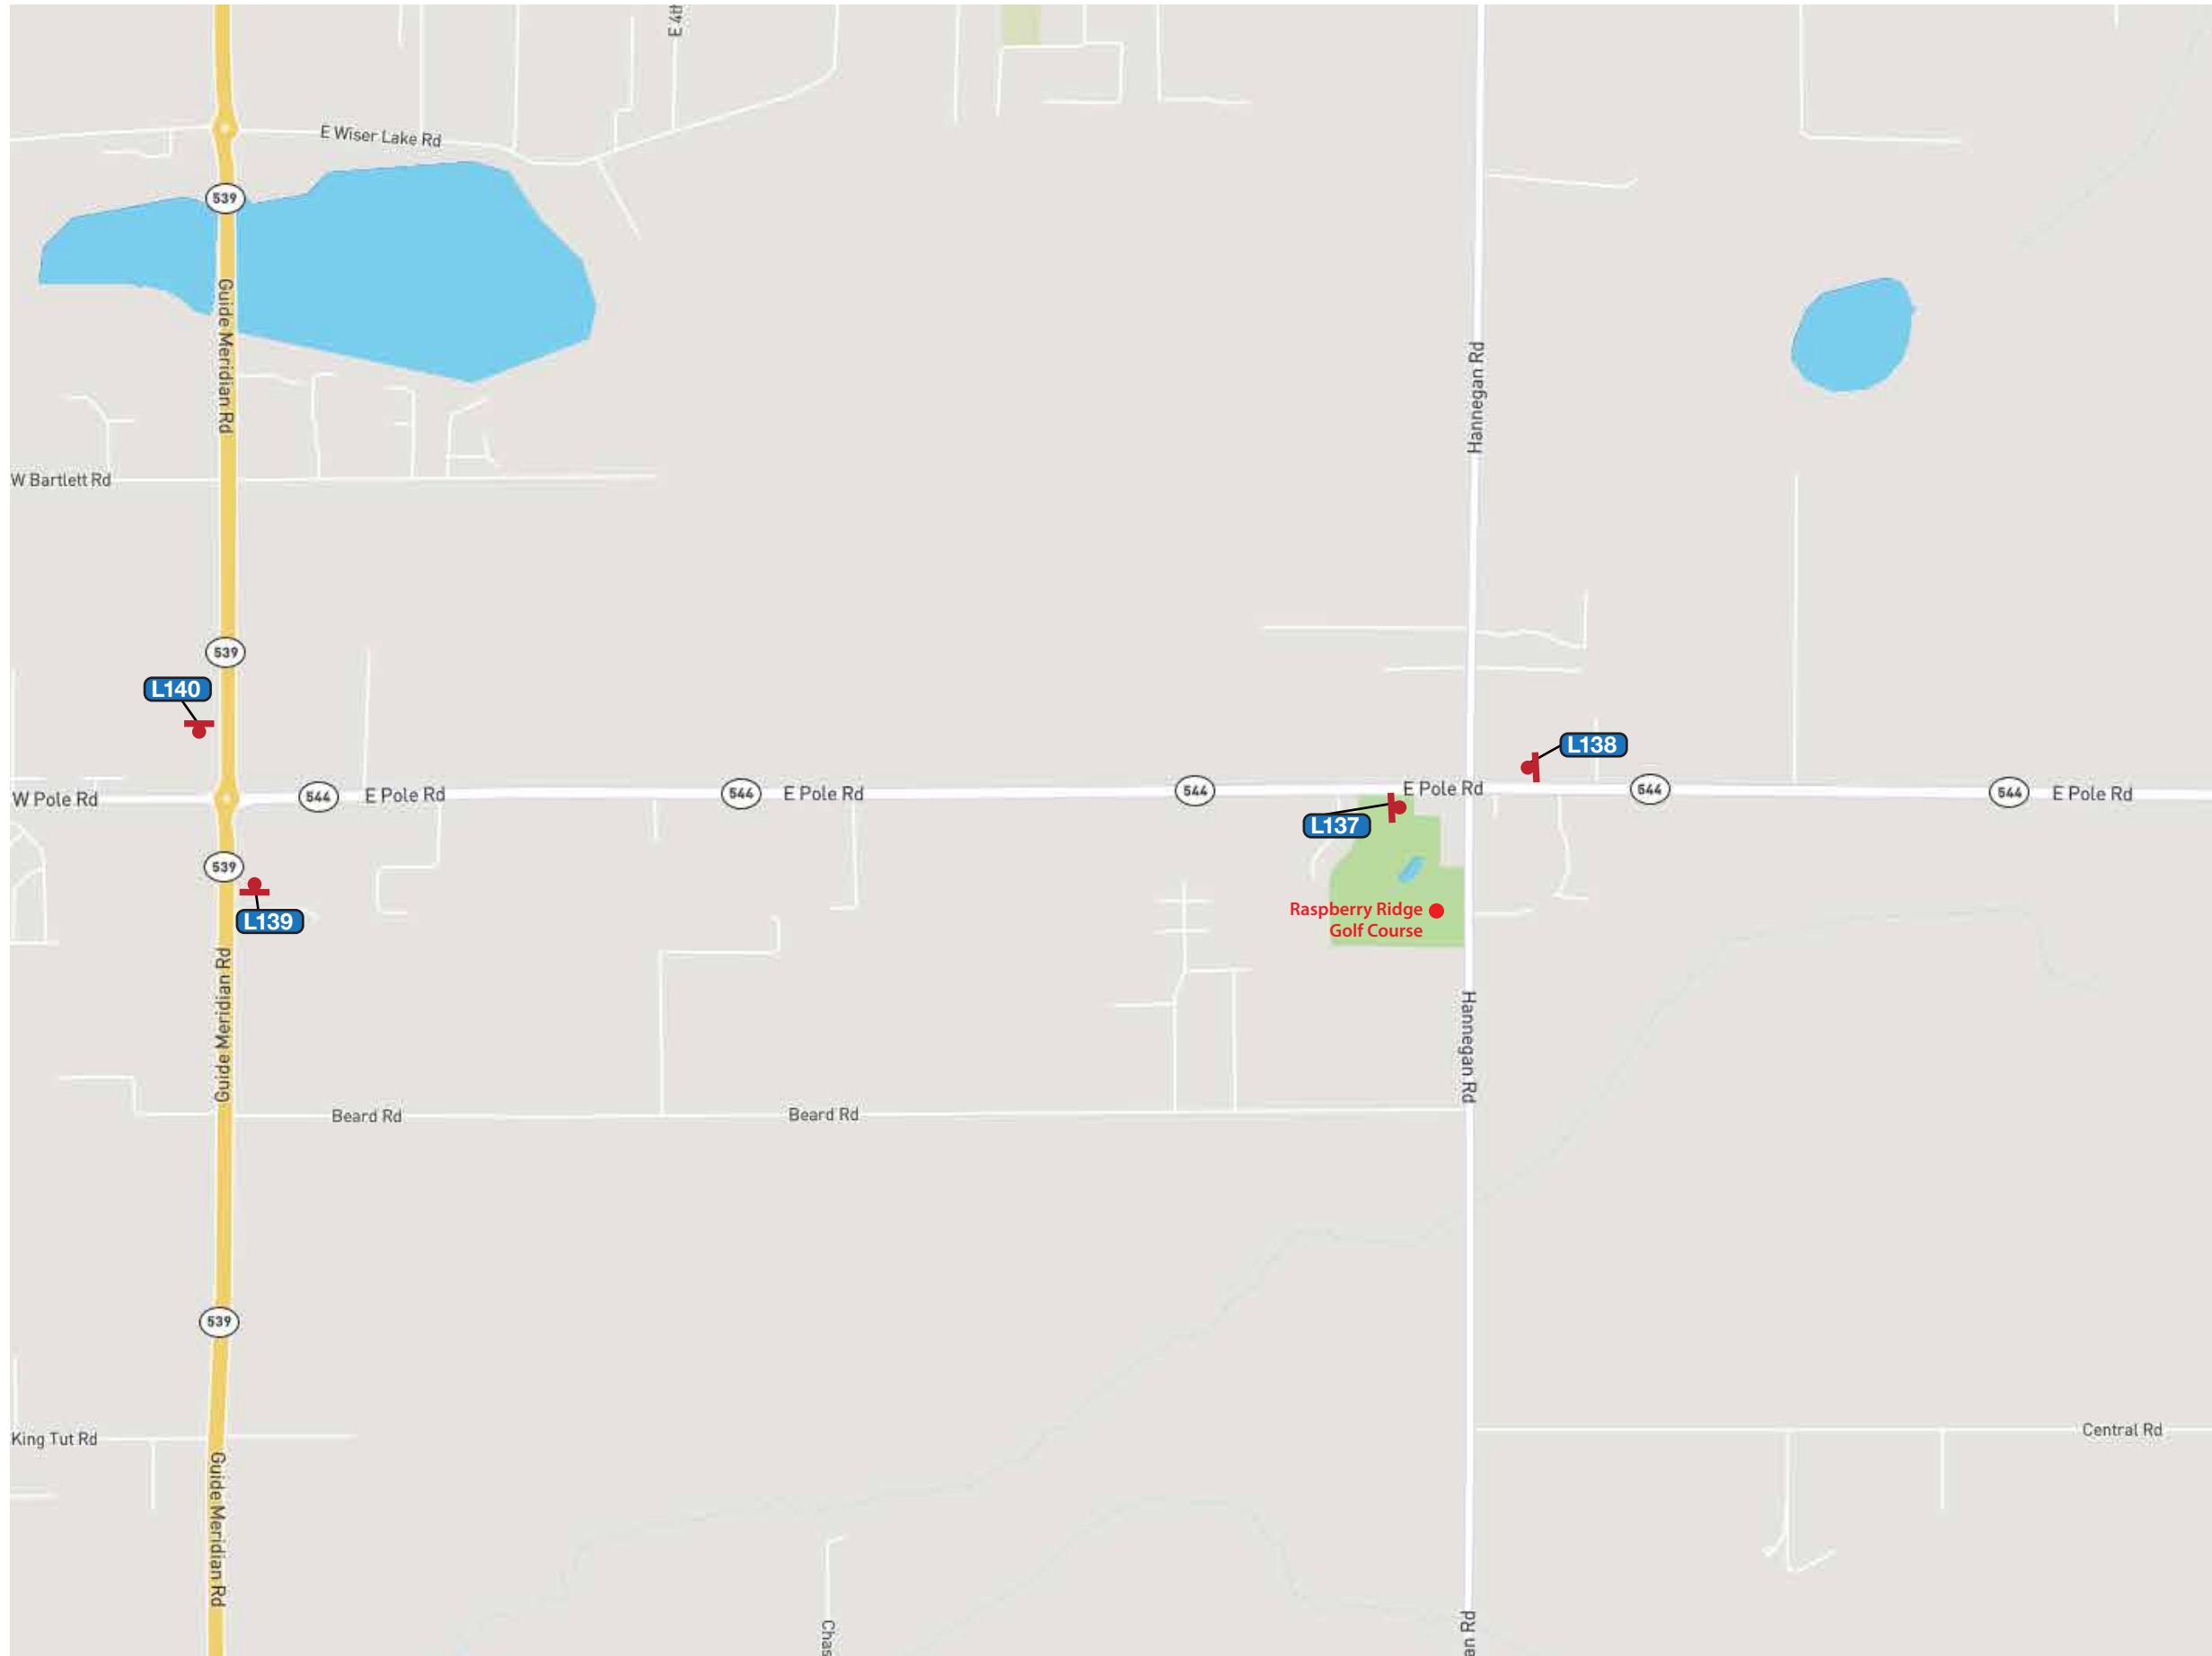

**SPECIFICATIONS**

Refer to the Whatcom County Wayfinding and Signage System design intent documentation for sign type drawings, material call-outs and installation methods.

Refer to the Whatcom County Wayfinding and Signage System message schedule for all sign type messages, location numbers, quantities, and specific location details.

SIGNAGE LEGEND	
001	Gateways
100	Vehicular Directionals
200	Vehicular Directionals
300	Parking Signage
400	Pedestrian Signage
500	Trail Signage

**NOTES:**

1. General sign locations are provided on these plan sheets.
2. The Message Schedule provides more detailed guidance of sign location in the Remarks column.
3. Refer to the Message Schedule for the final messages of each sign.
4. Utilize the above Legend to help determine sign types, and other details of location.

ENVIRONMENTS & EXPERIENCES

merJe

120 North Church Street  
Suite 208  
West Chester, PA 19380  
T 484.266.0648  
[www.merjedesign.com](http://www.merjedesign.com)

DATE 05/25/18

DRAWN BY: LH

These drawings are meant for DESIGN INTENT ONLY and are not for construction. Contractor shall verify and be responsible for all dimensions and conditions of the job. Contractor shall be familiar with the site and conditions it presents. This office must be notified of any variations from the dimensions and conditions shown on this drawing. Shop drawings and details must be submitted to this office for approval prior to proceeding with fabrication. All copy shall be proofread by client and legal requirements checked by legal department.

REVISIONS 07/20/18

07/30/19

CLIENT / PROJECT

**Whatcom County, WA**  
Wayfinding and Signage System

PROJECT NO.

SHEET TITLE  
**Lyden Sign Location Plans**

SHEET NO.

**L.6**

## SIGN COUNT SUMMARY

### MERJE | ENVIRONMENTS AND EXPERIENCES

120 N. Church Street  
Suite 208  
West Chester, PA 19380  
Tel 484.266.0648  
www.merjedesign.com

Client: Whatcom County, WA

Submittal: Final

Project: Whatcom County Wayfinding & Signage

Date: July 30, 2019

Sign Type	Quantity	Phase
CITY.GATE.2	5	1
CITY.GATE.3	2	1
DELETE	8	1
DELETED	1	1
KIOSK.1	2	1
PARK.1	1	1
PARK.2	1	1
PARK.3	1	1
PDIR.3	4	1
RESIDENT.1	2	1
RESIDENT.2	5	1
RESIDENT.3	10	1
VDIR.1	4	1
VDIR.2	4	1
VDIR.3	11	1
VDIR.4	2	1
VDIR.6	5	1

---

## SIGN MESSAGE SCHEDULE

### MERJE | ENVIRONMENTS AND EXPERIENCES

120 N. Church Street  
Suite 208  
West Chester, PA 19380  
484.266.0648  
www.merjedesign.com

Client: Whatcom County, WA

Submittal: Final

Project: Whatcom County Wayfinding & Signage

Date: July 30, 2019

Phase	Location No.:	Sign Type	City / Area	Sheet No.:	Message:	Comments:
1	L.001A	CITY.GATE.3	Lynden	L.3	Sign Panel 1: 'Lynden Pictograph' Sign Panel 2: WHATCOM COUNTY	Existing Gateway  Install Panels on existing Brick Piers.  Verify Dimensions in Field prior to Fabrication.
1	L.001B	CITY.GATE.3	Lynden	L.3	Sign Panel 1: 'Lynden Pictograph' Sign Panel 2: WHATCOM COUNTY	Existing Gateway  Install Panels on existing Brick Piers.  Verify Dimensions in Field prior to Fabrication.
1	L.002	CITY.GATE.2	Lynden	L.3	Welcome 'Lynden Pictograph' Whatcom County	Replace Existing Sign  Remove Existing Lynden City Limits Sign co-located on Speed Limit Sign  Relocate Speed Limit Sign  Mount-Grass/Dirt
1	L.003	CITY.GATE.2	Lynden	L.2	Welcome 'Lynden Pictograph' Whatcom County	Locate before Northwood Roundabout  Remove Existing Lynden City Limits Sign co-located on Pedestrian Crossing  Mount-Grass/Dirt
1	L.004	CITY.GATE.2	Lynden	L.2	Welcome 'Lynden Pictograph' Whatcom County	Remove Existing Lynden City Limits Sign co-located on Reduced Speed Ahead  Relocate Reduced Speed Ahead  Mount-Grass/Dirt
1	L.005	CITY.GATE.2	Lynden	L.2	Welcome 'Lynden Pictograph' Whatcom County	Remove Existing Lynden City Limits Sign co-located on Seatbelts must be worn  Relocate Seatbelts must be worn sign  Mount-Grass/Dirt

## SIGN MESSAGE SCHEDULE

### MERJE | ENVIRONMENTS AND EXPERIENCES

120 N. Church Street  
Suite 208  
West Chester, PA 19380  
484.266.0648  
www.merjedesign.com

Client: Whatcom County, WA

Submittal: Final

Project: Whatcom County Wayfinding & Signage

Date: July 30, 2019

Phase	Location No.:	Sign Type	City / Area	Sheet No.:	Message:	Comments:
1	L.006	CITY.GATE.2	Lynden	L.2	Welcome 'Lynden Pictograph' Whatcom County	Replace Existing Sign Mount-Grass/Dirt
1	L.010	DELETE	Lynden	L.4	Welcome to Historic Downtown Lynden	Existing Downtown Gateway
1	L.101	DELETE	Lynden	L.4	(Up-Left) Downtown (Up- Left) Shopping / Dining (Pictographs)	
1	L.101a	RESIDENT.3	Lynden	L.4	^ Downtown ^ Pioneer Museum ^ Visitor Info (i)	Replace existing * Review Messages Mount-Grass/Dirt
1	L.102	VDIR.3	Lynden	L.4	^ Jansen Art Center ^ Pioneer Museum < Chamber of Commerce (i)	Locate in Flower Bed Alt. in Sidewalk City to approve Final Location Mount-Grass/Dirt
1	L.102a	RESIDENT.3	Lynden	L.4	^ Community Center Chamber of Commerce (i) > Shopping / Dining (Pictographs) >	Locate in grass Bumpout Mount-Grass/Dirt
1	L.103	VDIR.3	Lynden	L.4	< Library (Picto) < Municipal Court < City Hall	* Review: Possibly add Community Ctr. Locate in bump-out Mount-Concrete Sidewalk Center in Sidewalk Block
1	L.104	VDIR.3	Lynden	L.4	^ Lynden KOA (Pictograms) < City Hall < Library (Picto)	Locate in bump-out Approx 27' from manhole cover Mount-Concrete Sidewalk Center in Sidewalk Block Align with Planters
1	L.105	VDIR.3	Lynden	L.4	Library (Picto) > City Hall > Municipal Court >	Mount-Concrete Sidewalk



## SIGN MESSAGE SCHEDULE

### MERJE | ENVIRONMENTS AND EXPERIENCES

120 N. Church Street  
Suite 208  
West Chester, PA 19380  
484.266.0648  
www.merjedesign.com

Client: Whatcom County, WA

Submittal: Final

Project: Whatcom County Wayfinding & Signage

Date: July 30, 2019

Phase	Location No.:	Sign Type	City / Area	Sheet No.:	Message:	Comments:
1	L.106	DELETE	Lynden	L.4	^ Chamber of Commerce (i) ^ Shopping/ Dining (Pictographs) ^ Jansen Art Center	Mount-Concrete Sidewalk
1	L.107	RESIDENT.3	Lynden	L.4	< Library (Picto) < City Hall < Municipal Court	Locate in Bumpout Center in Sidewalk Block  15' from beginning of Yellow Angle/Sewer Drain  Mount-Concrete Sidewalk
1	L.108	RESIDENT.3	Lynden	L.4	< Million Smiles Park < Municipal Airport (Picto) Pioneer Museum >	Replace existing 3 hr Parking Sign - City to Relocate  City Approval Required  Mount-Grass/Dirt
1	L.108a	RESIDENT.3	Lynden	L.4	^ Lynden KOA (Pictograms) ^ Sumas US Border > Bellingham	Replace Existing  5'-0" Horizontal Clearance  Mount-Grass/Dirt
1	L.109	RESIDENT.3	Lynden	L.4	Library (Picto) > City Hall > Municipal Court >	Mount-Grass/Dirt
1	L.110	RESIDENT.3	Lynden	L.4	< Downtown Million Smiles Park > Municipal Airport (Picto) >	Replace Existing Sign has ^Community Center  Sign can only fit 3 messages City to Approve Message  Mount-Grass/Dirt
1	L.111	RESIDENT.3	Lynden	L.4	< Million Smiles Park < Homestead Golf Course (Picto) < Municipal Airport (Picto)	Replace Existing  Mount-Grass/Dirt
1	L.112	VDIR.3	Lynden	L.4	Downtown > Library (Picto) > City Hall >	Locate 20' after wood utility pole center in sidewalk block  Mount-Concrete Sidewalk

## SIGN MESSAGE SCHEDULE

### MERJE | ENVIRONMENTS AND EXPERIENCES

120 N. Church Street  
Suite 208  
West Chester, PA 19380  
484.266.0648  
www.merjedesign.com

Client: Whatcom County, WA

Submittal: Final

Project: Whatcom County Wayfinding & Signage

Date: July 30, 2019

Phase	Location No.:	Sign Type	City / Area	Sheet No.:	Message:	Comments:
1	L.113	VDIR.3	Lynden	L.4	< Downtown < Library (Picto) < City Hall	City to relocate "No Parking Sign" Mount - Concrete Sidewalk
1	L.114	DELETE	Lynden	L.4	TBD	Existing sign?
1	L.115	RESIDENT.3	Lynden	L.4	^ Municipal Airport (Picto) ^ Million Smiles Park > KOA Lynden (Pictograms)	Remove Existing sign of Existing Traffic Signal Pole.  Locate in Bumpout Center between Ped/Walk Signal Call Box and bumpout + Horizontal  Mount-Concrete Sidewalk
1	L.116	RESIDENT.1	Lynden	L.4	Lynden KOA > (Pictograms)	Replace Existing Truck Route Sign  Mount-Grass/Dirt
1	L.117	RESIDENT.1	Lynden	L.4	< Lynden KOA (Pictograms)	Possible Utility Conflicts Position As Needed City Approval Required  Mount Grass/Dirt
1	L.118	VDIR.6	Lynden	L.1	^ Downtown < Homestead Golf Course (Picto) Berthusen Memorial Park >	300 Feet before SUMAS WSDOT sign  Mount Grass/Dirt
1	L.119	VDIR.6	Lynden	L.1	< Berthusen Memorial Park Homestead Golf Course (Picto)> Bender Fields >	300 Feet from WSDOT Border Sign  Mount Grass/Dirt
1	L.120	VDIR.6	Lynden	L.1	Downtown> Homestead Golf Course (Picto)> Municipal Airport (Picto) >	Special layout: Roundabout) Arrow.  Mount Grass/Dirt  Possible Combine with existing - City to Approve

## SIGN MESSAGE SCHEDULE

### MERJE | ENVIRONMENTS AND EXPERIENCES

120 N. Church Street  
Suite 208  
West Chester, PA 19380  
484.266.0648  
www.merjedesign.com

Client: Whatcom County, WA

Submittal: Final

Project: Whatcom County Wayfinding & Signage

Date: July 30, 2019

Phase	Location No.:	Sign Type	City / Area	Sheet No.:	Message:	Comments:
1	L.121	VDIR.6	Lynden	L.1	< Downtown < Homestead Golf Course (Picto) < Municipal Airport (Picto)	Special layout: Roundabout) Arrow.  Mount Grass/Dirt  Possible Combine with existing - City to Approve
1	L.122	VDIR.4	Lynden	L.1	< Bender Fields	Special layout: Roundabout) Arrow.  Mount Grass/Dirt  Possible Combine with existing - City to Approve
1	L.123	VDIR.4	Lynden	L.1	Bender Fields >	Special layout: Roundabout) Arrow.  Mount Grass/Dirt  Possible Combine with existing - City to Approve
1	L.124	VDIR.3	Lynden	L.1	^ Downtown < Bender Fields Homestead Golf Course (Picto)>	Tree Trimming  Mount - Grass/Dirt
1	L.125	VDIR.2	Lynden	L.1	< Homestead Golf Course (Picto) Bender Fields >	Tree Trimming Locate Start of Left Turning Lane  Mount - Grass/Dirt
1	L.126	VDIR.6	Lynden	L.1	^ Downtown ^ Homestead Golf Course (Picto) ^ Bender Fields	Mount - Grass/Dirt
1	L.127	DELETE	Lynden	L.1	Lynden KOA > (Pictograms)	Existing TOD Sign Keep
1	L.128	DELETE	Lynden	L.1	Lynden KOA > (Pictograms)	
1	L.129	DELETE	Lynden	L.1	< Lynden KOA (Pictograms)	

## SIGN MESSAGE SCHEDULE

### MERJE | ENVIRONMENTS AND EXPERIENCES

120 N. Church Street  
Suite 208  
West Chester, PA 19380  
484.266.0648  
www.merjedesign.com

Client: Whatcom County, WA

Submittal: Final

Project: Whatcom County Wayfinding & Signage

Date: July 30, 2019

Phase	Location No.:	Sign Type	City / Area	Sheet No.:	Message:	Comments:
1	L.130	RESIDENT.2	Lynden	L.1	^ Sumas US Border Lynden KOA > (Pictograms)	Mount - Grass/Dirt
1	L.130a	VDIR.3	Lynden	L.1	< Downtown < Pioneer Museum < Shopping & Dining (Picto)	Remove Existing Mount - Grass/Dirt
1	L.131	RESIDENT.2	Lynden	L.1	^ Downtown Bender Fields >	Replace Existing Mount - Grass/Dirt
1	L.131a	RESIDENT.2	Lynden	L.1	< Lynden KOA (Pictograms) Downtown >	Mount - Grass/Dirt
1	L.132	RESIDENT.2	Lynden	L.1	^ Lynden KOA (Pictograms) < Bender Fields	Replace Existing Move or Remove Truck Route Sign Mount - Grass/Dirt
1	L.132a	RESIDENT.3	Lynden	L.1	^ Lynden KOA (Pictograms) ^ Sumas US Border Everson >	Replace Existing sign Mount - Grass/Dirt
1	L.133	DELETE	Lynden	L.3	< Fairgrounds	
1	L.134	VDIR.2	Lynden	L.3	^ Downtown ^ Shopping and Dining (Picto)	Mount - Grass/Dirt
1	L.135	VDIR.2	Lynden	L.3	Downtown Lynden > Fairgrounds >	Mount - Concrete/Left Edge of Sidewalk
1	L.135a	VDIR.3	Lynden	L.3	< Downtown Lynden < Fairgrounds Main Entrance ^ Fairgrounds Equine Center	Mount - Grass/Dirt

## SIGN MESSAGE SCHEDULE

### MERJE | ENVIRONMENTS AND EXPERIENCES

120 N. Church Street  
Suite 208  
West Chester, PA 19380  
484.266.0648  
www.merjedesign.com

Client: Whatcom County, WA

Submittal: Final

Project: Whatcom County Wayfinding & Signage

Date: July 30, 2019

Phase	Location No.:	Sign Type	City / Area	Sheet No.:	Message:	Comments:
1	L.136	VDIR.2	Lynden	L.3	< Downtown Lynden < Fairgrounds	Replace Existing Lynden Sign Mount - Grass/Dirt
1	L.137	VDIR.1	Lynden	L.6	< Downtown Lynden	Mount Grass/Dirt Right Side of Sidewalk Existing Sign Raspberry Ridge - No need to message
1	L.138	VDIR.1	Lynden	L.6	> Downtown Lynden	Mount Grass/Dirt Right Side of Sidewalk Existing Sign Raspberry Ridge - No need to message
1	L.139	VDIR.1	Lynden	L.6	Raspberry Ridge (Picto) >	Mount - Grass/Dirt
1	L.140	VDIR.1	Lynden	L.6	< Raspberry Ridge (Picto)	Mount - Grass/Dirt
1	L.141	VDIR.3	Lynden	L.3	^ Downtown ^ Shopping / Dining (Picto) < KOA Truck Route (Pictograms)	Replace Existing Sign Mount Grass/Dirt
1	L.142	VDIR.3	Lynden	L.2	< Downtown < Pioneer Museum Lynden KOA > (Pictograms)	*Replace existing Mount - Grass/Dirt
1	L.143	RESIDENT.2	Lynden	L.3	KOA Truck Route > (Pictograms)	Replace Existing Sign Mount - Grass/Dirt
1	L.300	PARK.1	Lynden	L.4	P <	Mount-Grass/Dirt

## SIGN MESSAGE SCHEDULE

### MERJE | ENVIRONMENTS AND EXPERIENCES

120 N. Church Street  
Suite 208  
West Chester, PA 19380  
484.266.0648  
www.merjedesign.com

Client: Whatcom County, WA

Submittal: Final

Project: Whatcom County Wayfinding & Signage

Date: July 30, 2019

Phase	Location No.:	Sign Type	City / Area	Sheet No.:	Message:	Comments:
1	L.301	PARK.3	Lynden	L.4	(Side A) P Public Parking  Lot 1 Free Parking (3 Hour Limit)  (Side B) P Public Parking  Lot 1 Free Parking (3 Hour Limit)	Replace Existing  Mount - Grass Dirt
1	L.302	PARK.2	Lynden	L.4	Side (A) P Public Parking  Lot 2* > Accessible Off Street Parking > Bike Repair (Icon)  Side (B) P Public Parking  Lot 2* < Accessible Off Street Parking < Bike Repair (Icon)	*Confirm Lot Name  Remove and Replace Existing  Mount - Concrete Sidewalk
1	L.400	KIOSK.1	Lynden	L.5	Side (A)  Map of Downtown Citywide Inset  Side (B)  Interpretive (Possible Content- Phoebe Goodell Johnson, Agriculture)	Locate in Planter Bed  Remove Existing Phoebe Goodell Johnson Sign.  City to Provide Input on Interpretive Sign  Mount - Grass/Dirt

# SIGN MESSAGE SCHEDULE

**MERJE | ENVIRONMENTS AND EXPERIENCES**

120 N. Church Street  
 Suite 208  
 West Chester, PA 19380  
 484.266.0648  
 www.merjedesign.com

Client: Whatcom County, WA

Submittal: Final

Project: Whatcom County Wayfinding & Signage

Date: July 30, 2019

Phase	Location No.:	Sign Type	City / Area	Sheet No.:	Message:	Comments:
1	L.401	KIOSK.1	Lynden	L.5	Side (A)  Map of Downtown Citywide Inset  Side (B)  Interpretive (Possible Content- History of Lynden (from existing downtown sign at 3rd Street.	Locate in sidewalk bump out  City to Provide Input on Interpretive Sign  Mount/ Concrete Sidewalk
1	L.402	PDIR.3	Lynden	L.5	Side A: Sign 1 > Public Restrooms (Picto) > Bike Repair Station (Picto) > Library (Picto) > City Hall > Community Center > Municipal Court ^ Chamber of Commerce (i)  Side B: Sign 2 < Public Restrooms (Picto) < Bike Repair Station (Picto) < Library (Picto) < City Hall < Community Center < Municipal Court ^ Pioneer Museum	Mount to existing Light Poles  Note-Sign Assembly consists of 2 Sign Panels
1	L.403	DELETED	Lynden	L.5	Side A: Sign 1 TBD  Downtown Map (Front)  Side B: Sign 2 TBD  Downtown Map (Front)	Mount to existing Light Poles  Note-Sign Assembly consists of 2 Sign Panels

## SIGN MESSAGE SCHEDULE

### MERJE | ENVIRONMENTS AND EXPERIENCES

120 N. Church Street  
Suite 208  
West Chester, PA 19380  
484.266.0648  
www.merjedesign.com

Client: Whatcom County, WA

Submittal: Final

Project: Whatcom County Wayfinding & Signage

Date: July 30, 2019

Phase	Location No.:	Sign Type	City / Area	Sheet No.:	Message:	Comments:
1	L.404	PDIR.3	Lynden	L.5	<p>Side A: Sign 1 ^ Public Restrooms (Picto) ^ Chamber of Commerce (i) ^ Jansen Art Center</p> <p>Downtown Map (Front Street)</p> <p>Side B: Sign 2 &lt; Library (Picto) &lt; City Hall &gt; Pioneer Museum</p> <p>Downtown Map (Front Street)</p>	<p>Mount to existing Light Poles</p> <p>Note-Sign Assembly consists of 2 Sign Panels</p>
1	L.405	PDIR.3	Lynden	L.5	<p>Side A: Sign 1 &gt; Public Restrooms (Picto) &gt; Bike Repair Station (Picto) &gt; Library (Picto) &gt; City Hall &gt; Community Center &gt; Municipal Court ^ Chamber of Commerce (i)</p> <p>Side B: Sign 2 &lt; Public Restrooms (Picto) &lt; Bike Repair Station (Picto) &lt; Library (Picto) &lt; City Hall &lt; Community Center &lt; Municipal Court ^ Pioneer Museum</p>	<p>Mount to existing Light Poles</p> <p>Note-Sign Assembly consists of 2 Sign Panels</p>
1	L.406	PDIR.3	Lynden	L.5	<p>Side A: Sign 1 &gt; Chamber of Commerce (i) ^ Pubic Parking Lot 1 (P)</p> <p>Downtown Map (Front Street)</p> <p>Side B: Sign 2 ^ Public Restrooms (Picto) &lt; Chamber of Commerce (i) ^ Jansen Art Center ^ Pioneer Museum</p> <p>Downtown Map (Front Street)</p>	<p>Mount to existing Light Poles</p> <p>Note-Sign Assembly consists of 2 Sign Panels</p>