


CITY OF LYNDEN
REC CENTER

26 AUG 21

1 1ST FLOOR PLAN
A2.1 1/16" = 1'-0"




A2.1

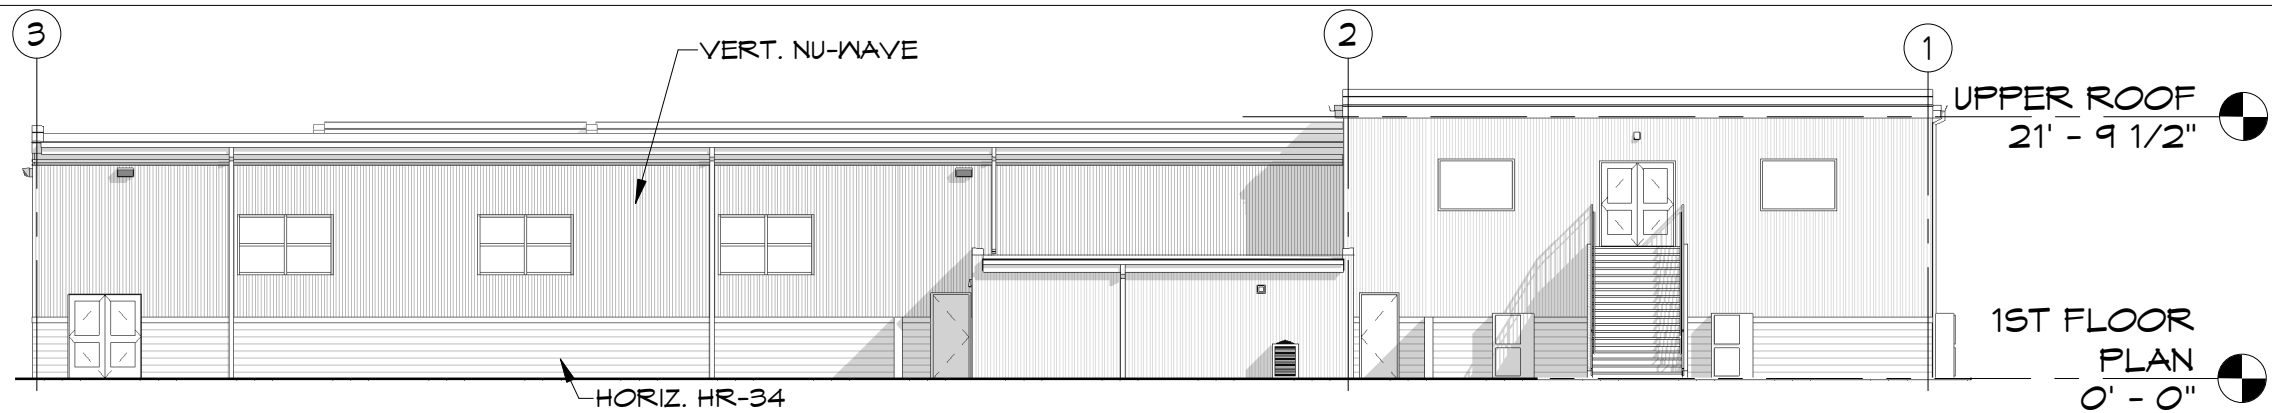


1 EXTERIOR ELEVATION - NORTH

A3.1 1/16" = 1'-0"

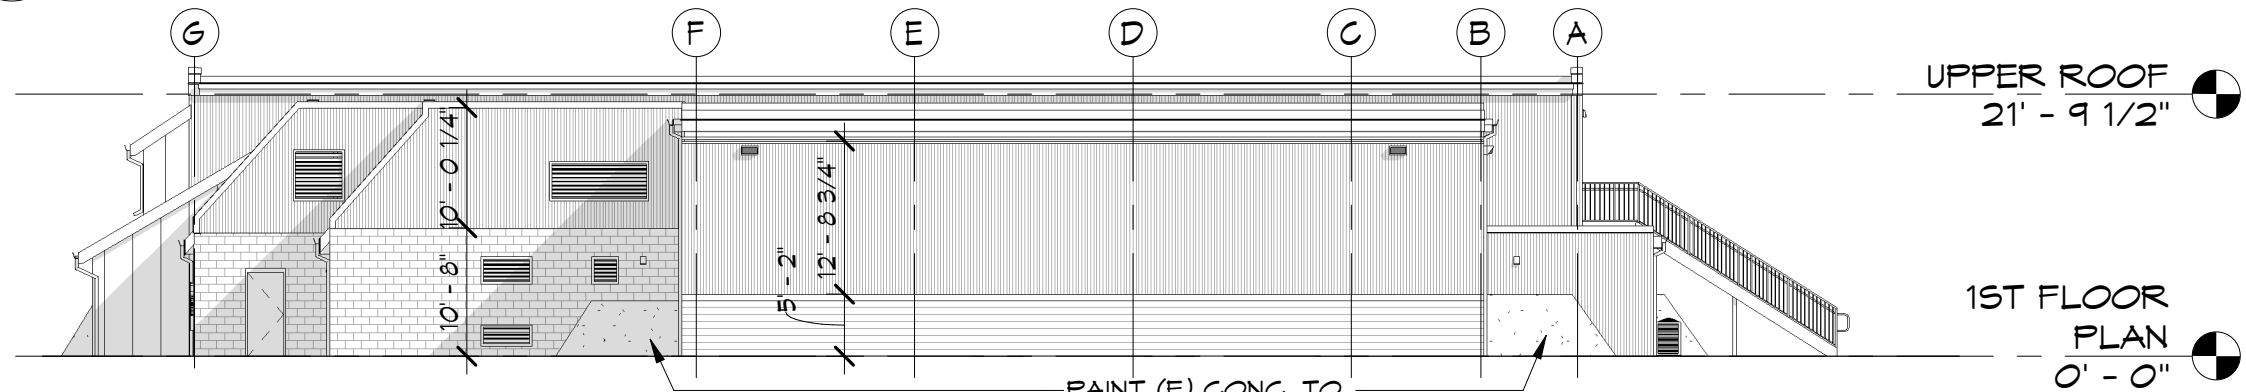


3 EXTERIOR ELEVATION - EAST

A3.1 1/16" = 1'-0"

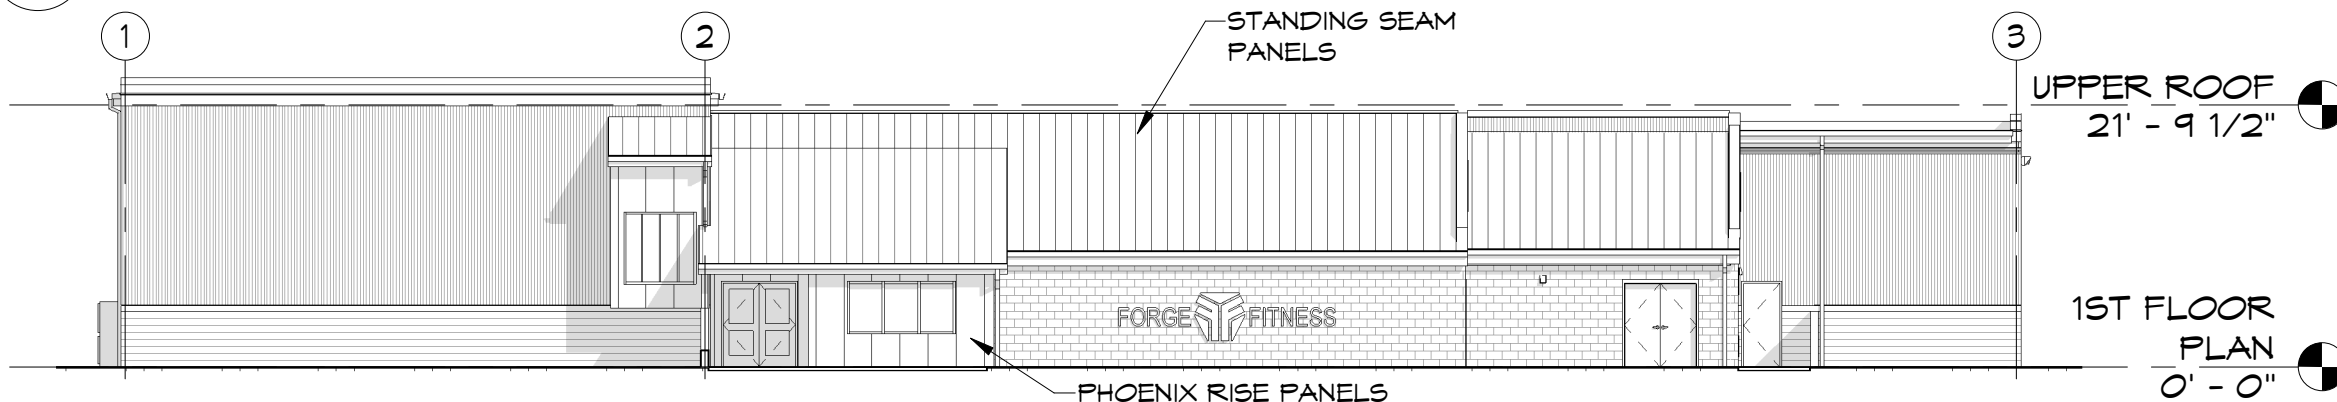

2 EXTERIOR ELEVATION - SOUTH


A3.1 1/16" = 1'-0"

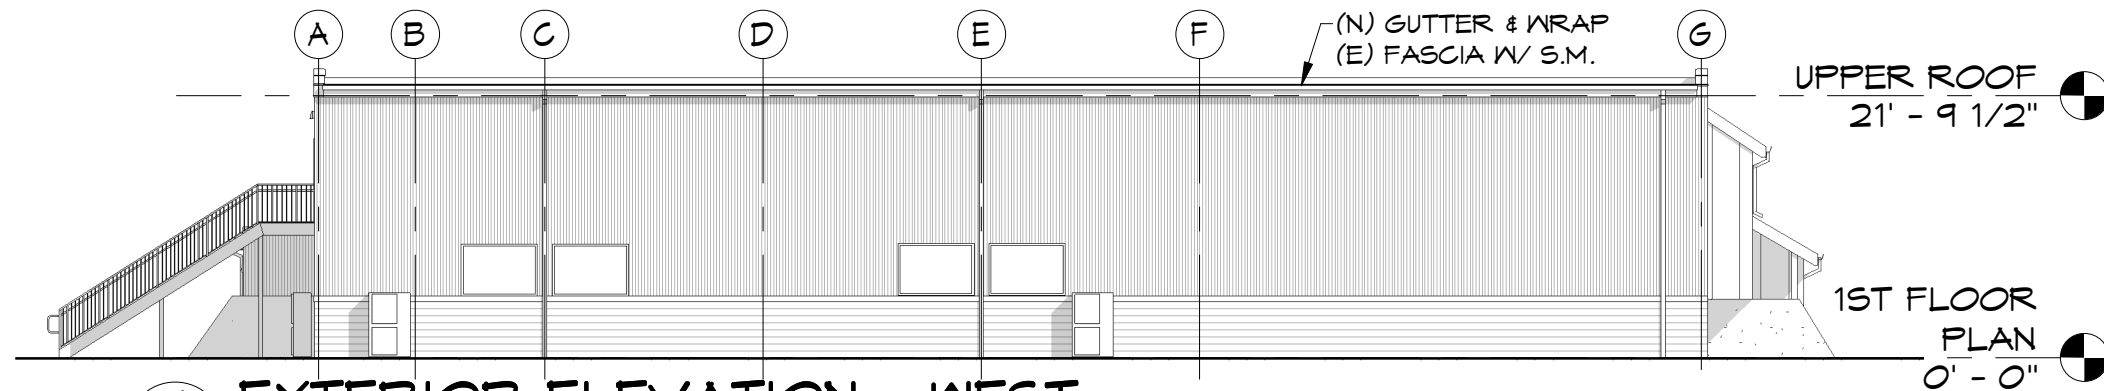

4 EXTERIOR ELEVATION - WEST

A3.1 1/16" = 1'-0"

26 AUG 21

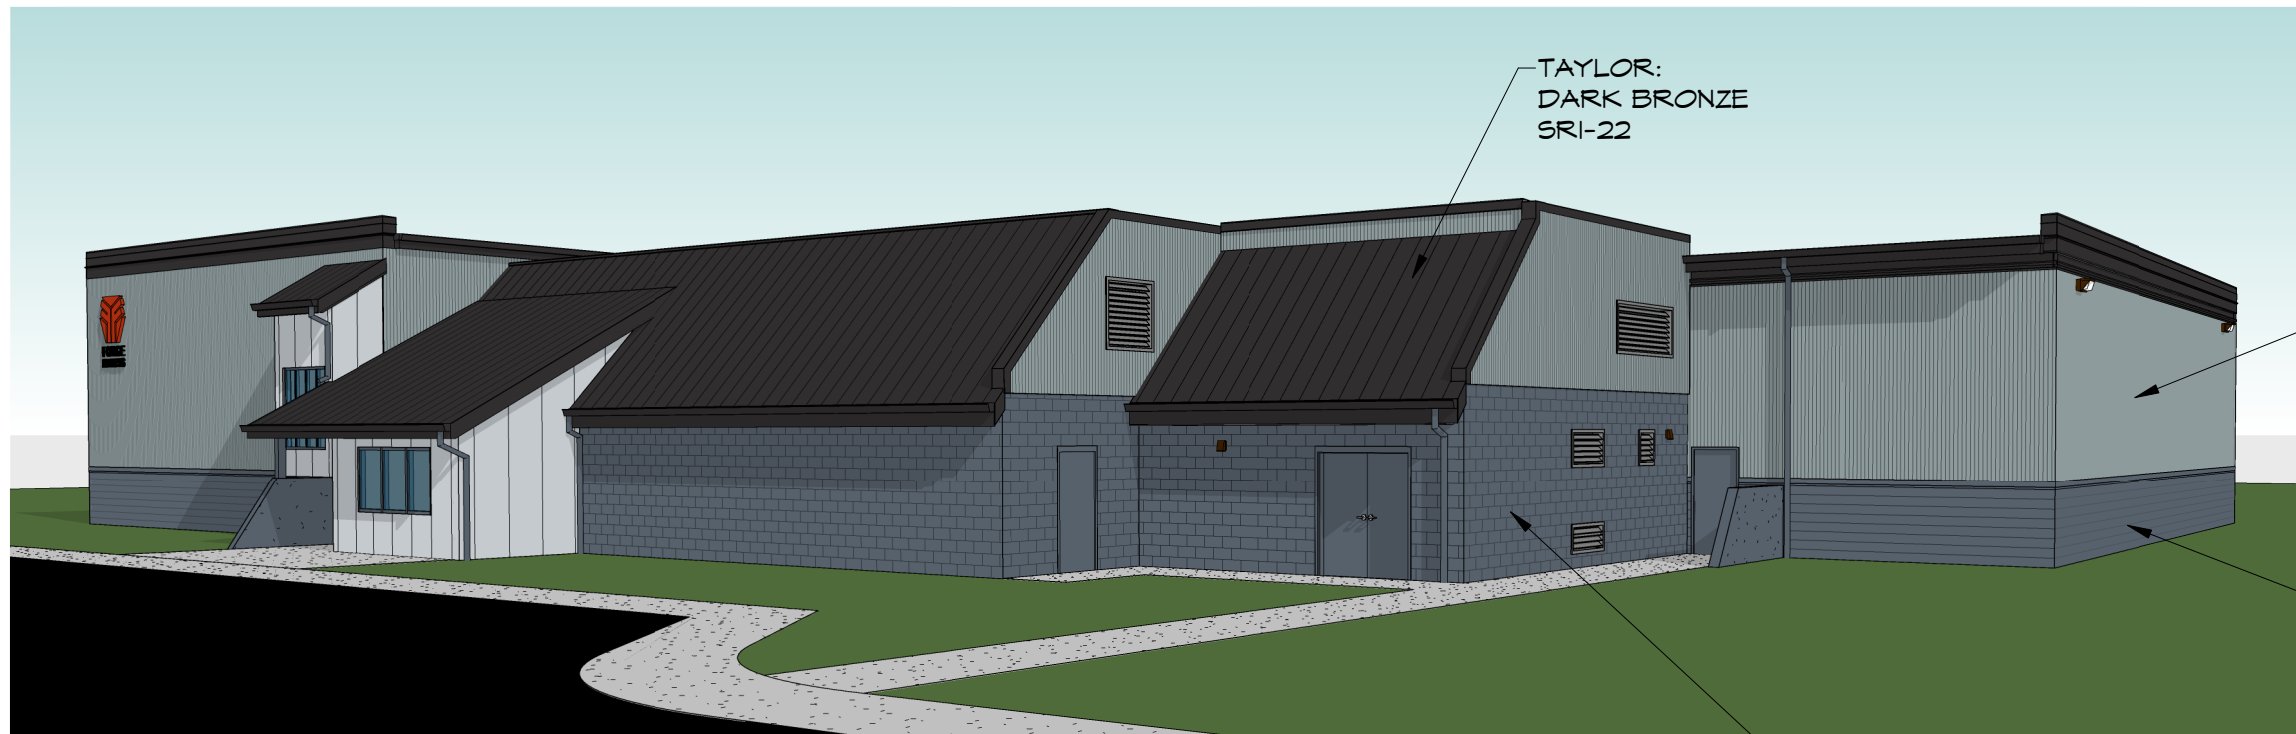

TAYLOR:
DARK BRONZE
SRI-22

TAYLOR:
STERLING GREY
SRI-44

TAYLOR:
CHARCOAL GREY
SRI-25


PAINT TO MATCH
TAYLOR: CHARCOAL
GREY SRI-25

SE CORNER




PHOENIX RISE PANEL:
METALLIC SILVER

SW CORNER

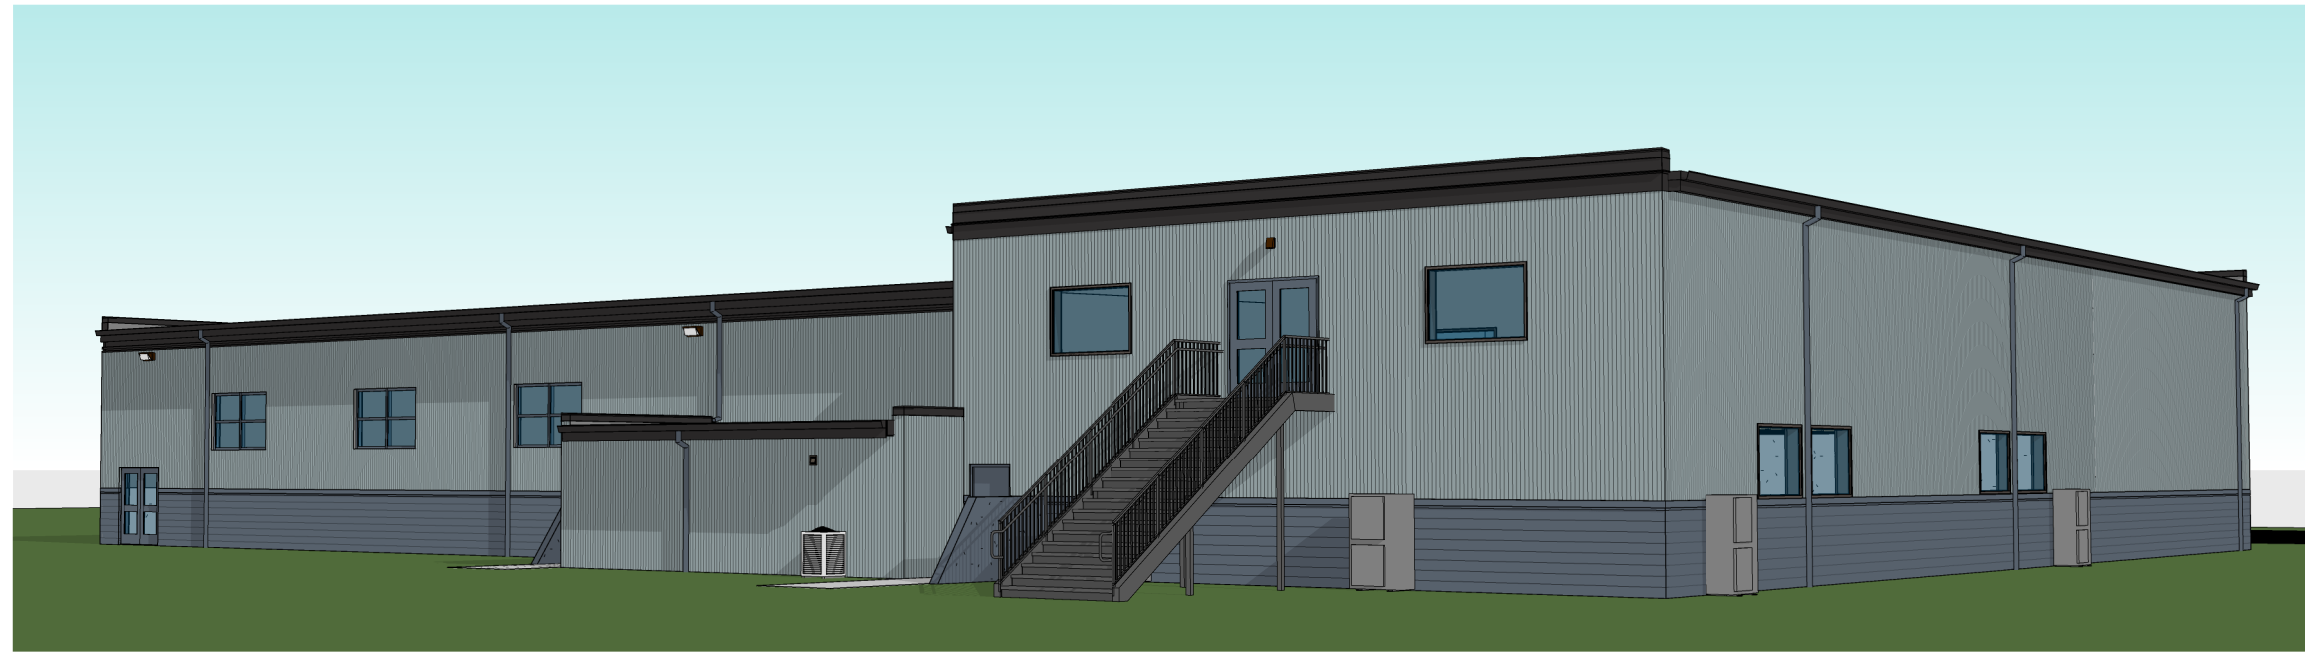

NW CORNER

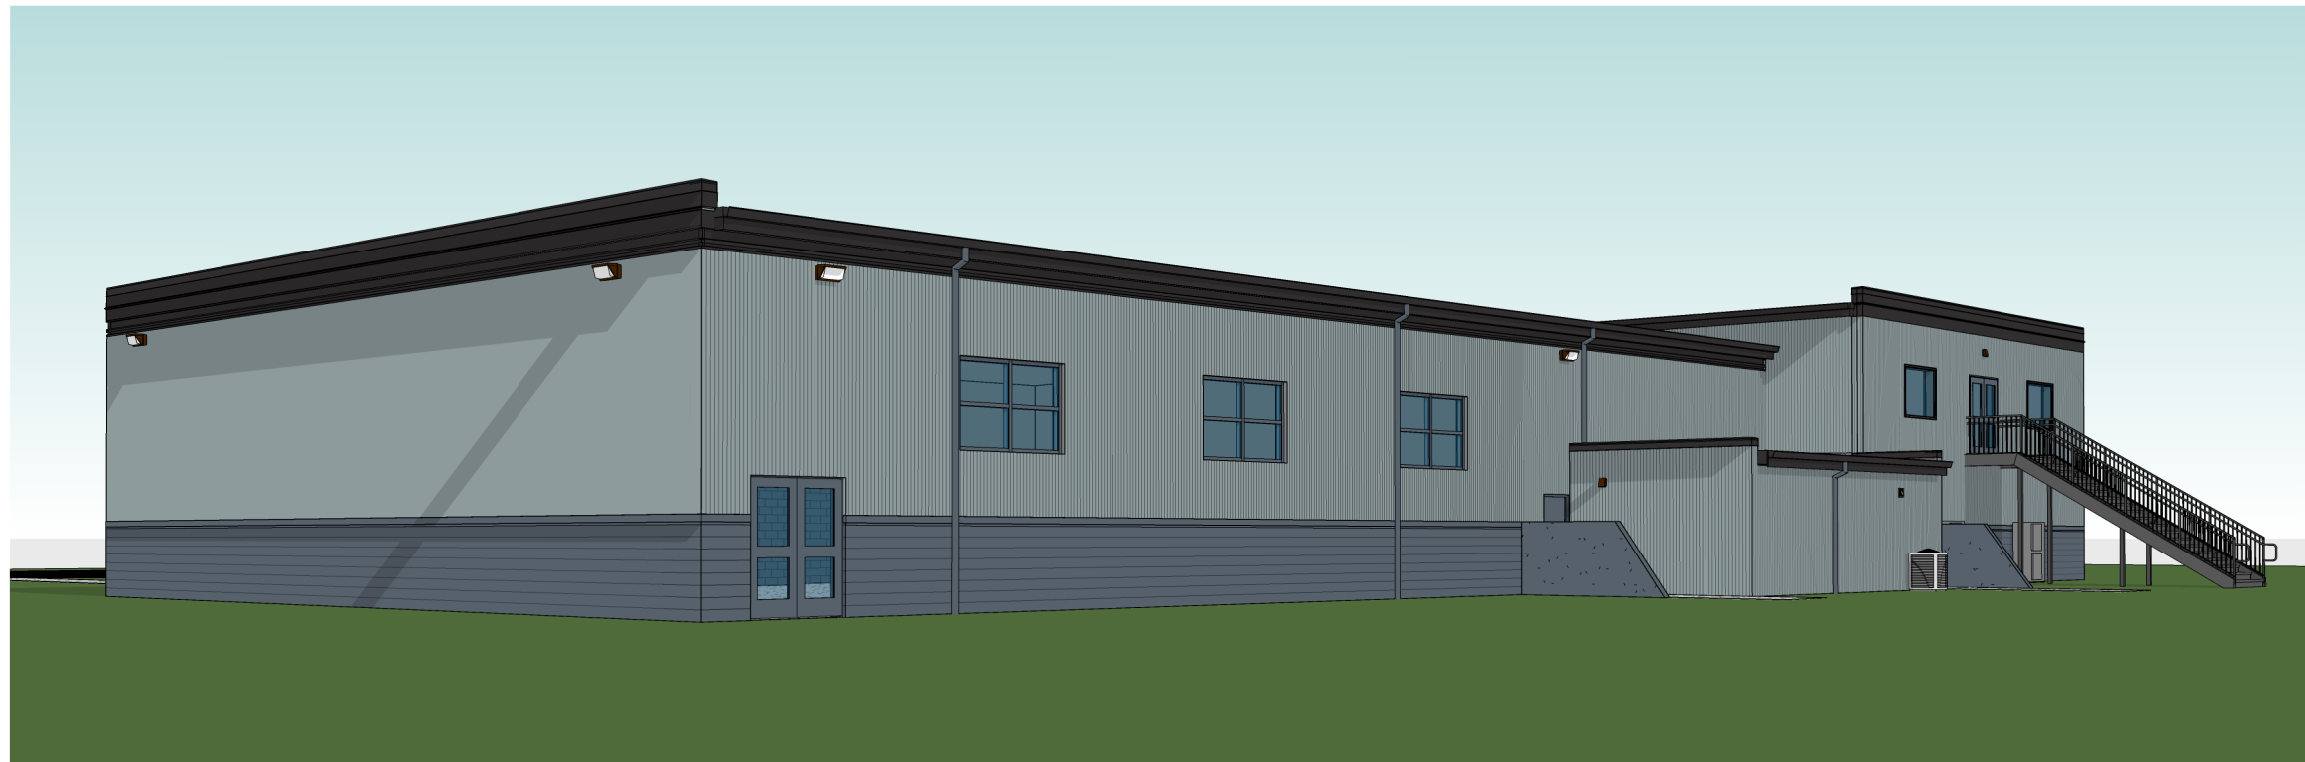

NE CORNER