

**CITY OF MACKINAC ISLAND
PLANNING COMMISSION & BUILDING DEPARTMENT
APPLICATION FOR ZONING ACTION**

www.cityofmi.org kep@cityofmi.org 906-847-6190 PO Box 455 Mackinac Island MI 49757



APPLICANT:

Andrew & Stephanie McGreevy
PO Box 225 Mackinac Is MI 49757

Phone Number _____ Email Address _____

Please complete both sides of application.
The Fee and fourteen (14) copies of the application, plans and all required documents must be submitted to the Zoning Administrator fourteen (14) days prior to the scheduled Planning Commission Meeting.

Property Owner & Address (If Different From Applicant)

- Is The Proposed Project Part of a Condominium Association? No
- Is The Proposed Project Within a Historic Preservation District? Yes
- Applicant's Interest in the Project (If not the Fee-Simple Owner): _____
- Is the Proposed Structure Within Any Area That The FAA Regulates Airspace? No
- Is a Variance Required? No
- Are REU's Required? How Many? No / _____

Type of Action Requested:

- Standard Zoning Permit _____ Appeal of Planning Commission Decision
- Special Land Use _____ Ordinance Amendment/Rezoning
- Planned Unit Development _____ Ordinance Interpretation
- Other _____

Property Information:

- A. Property Number (From Tax Statement): 051-575-011-11
- B. Legal Description of Property: Attached
- C. Address of Property: 7567 Market Street
- D. Zoning District: Market
- E. Site Plan Checklist Completed & Attached: Y
- F. Site Plan Attached: (Comply With Section 20.04 of the Zoning Ordinance) Y
- G. Sketch Plan Attached: N
- H. Architectural Plan Attached: Y
- I. Association Documents Attached (Approval of project, etc.): NA
- J. FAA Approval Documents Attached: NA
- K. Photographs of Existing and Adjacent Structures Attached: Y

Proposed Construction/Use:

- A. Proposed Construction:
 - New Building
 - Alteration/Addition to Existing Building
 - Other, Specify Fence alteration

B. Use of Existing and Proposed Structures and Land:

Existing Use (If Non-conforming, explain nature of use and non-conformity):
Weekly Rental

Proposed Use: Weekly Rental

File No. MD23-011-067(H)

C. If Vacant:

Previous Use: _____

Proposed Use: _____

Length of Time Parcel Has Been Vacant: _____

Exhibit A

Date 8-28-23

Initials KP

OFFICE USE ONLY			
FILE NUMBER:	<u>MD23-011-067(H)</u>	FEE:	<u>\$150-</u>
DATE:	<u>8-28-23</u>	CHECK NO:	<u>5014</u>
	INITIALS:	<u>KP</u>	Revised Oct 2018

STATE OF MICHIGAN)
COUNTY OF MACKINAC) ss.

AFFIDAVIT

The applicant agrees that the permit applied for, if granted, is issued on the representation made herein and that the permit issued may be revoked without further notice on any breach of representation or conditions.

The applicant further understands that any permit issued on this application will not grant any right of privilege to erect any structure or to use any premises described for any purposes or in any manner prohibited by the Zoning Ordinance, or by other codes or ordinances or regulations of the City of Mackinac Island.

The Applicant further agrees to furnish evidence of the following before a permit will be granted:

- A. Proof of ownership of the property; and/or other evidence establishing legal status to use the land in the manner indicated on the application.
- B. Proof that all required federal, state, county, and city licenses or permits have been either applied for or acquired.
- C. Other information with respect to the proposed structure, use, lot and adjoining property as may be required by the Zoning Administrator in accord with provisions of the Mackinac Island Zoning Ordinance.

The Applicant further agrees to notify the Zoning Administrator when construction reaches the stage of inspection stated on the permit, if granted. Upon completion of construction to the structure(s) or land the Zoning Administrator shall inspect the premises for compliance with the Mackinac Island Zoning Ordinance and the terms of this permit. Upon determination of compliance, an occupancy permit may be issued. It is further understood that pursuant to the City of Mackinac Island Zoning Ordinance, No. 479 and amendments, adopted November 2013, unless a substantial start on the construction is made within one year, unless construction is completed within one and one-half years from the date of issuance of the permit, this permit shall come under review by the Planning Commission and may either be extended or revoked.

The undersigned affirms that he/she or they is (are) the applicant and the OWNER (specify: owner, Lessee, Architect/Engineer, Contractor or other type of interest) involved in the application and that the answers and statements herein attached are in all respects true and correct to the best of his, her or their knowledge and belief. The applicant hereby further affirms that he/she or they has read the foregoing and understands the same. If the applicant is other than the owner, then a notarized affidavit from the owner, giving the applicant permission to seek the requested zoning action on their behalf, shall also be submitted with this application.


Signature

Andrew McGreevy

Please Print Name


SIGNATURES 
Signature

Stephanie McGreevy

Please Print Name

Signed and sworn to before me on the 28 day of August, 2023.

K. RICKLEY, Notary Public
Mackinac County, State of Michigan
Acting in the County of Mackinac
My Commission Expires: 10/21/2025

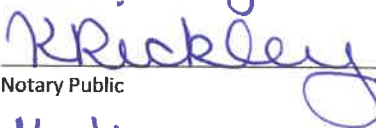
Notary Public
Mackinac County, Michigan
My commission expires: 10/21/2025

FOR OFFICE USE ONLY

Zoning Permit Issued: _____

Inspection Record:

	Inspection	Date	Inspector	Comments
1.				
2.				
3.				

Occupancy Permit Issued _____

City of Mackinac Island

7358 Market Street
P.O. Box 455
Mackinac Island, MI 49757

Site Plan Review Checklist Please Submit With The Application for Zoning Action

As a minimum, the following information shall be included on the site plan submitted for review and processing; more complex plans may require additional information as noted.

NOTE: The engineer, architect, planner and/or designer retained to develop the site plan shall be responsible for securing a copy of the City of Mackinac Island Zoning Ordinance (Ord. No. 479, effective November 12, 2013), which can be obtained via the City's website at www.cityofmi.org.

Site plan review requirements are primarily found within Article 4, General Provisions, and Article 20, Site Plan Review of the City Zoning Ordinance. References are provided whenever possible for the section of the Zoning Ordinance that deals with a particular item. When in doubt, refer to the Zoning Ordinance directly for required information.

For further information, contact Mr. Dennis Dombroski, City Building Official/Zoning Administrator, at (906) 847-4035.

Optional Preliminary Plan Review Informational Requirements (Section 20.03)

<u>Item</u>	<u>Provided</u>	<u>Not Provided or Applicable</u>
1. Name and address of the applicant or developer, including the names and addresses of any officers of a corporation or partners of a partnership	<input type="checkbox"/>	<input type="checkbox"/>
2. Legal description of the property	<input type="checkbox"/>	<input type="checkbox"/>
3. Sketch drawings showing tentative site plans, property boundaries, placement of structures on the site, and nature of development	<input type="checkbox"/>	<input type="checkbox"/>

**Site Plan Informational
Requirements (Section 20.04, B and C)**

<u>General Information</u>	<u>Provided</u>	<u>Not Provided or Applicable</u>
1. Name and address of the applicant or developer, including the names and addresses of any officers of a corporation or partners of a partnership. For condominium subdivision project site plans, also include the name and address of the planner, design engineer or surveyor who designed the project layout and any interest he holds in the land.	<input checked="" type="checkbox"/>	<input type="checkbox"/>
2. Name and address of the individual or firm preparing the site plan	<input type="checkbox"/>	<input checked="" type="checkbox"/>
3. Scale of not greater than one 1 in = 20 ft for a development of not more than three acres and a scale of not less than 1 in = 100 ft for a development in excess of three acres	<input checked="" type="checkbox"/>	<input type="checkbox"/>
4. Legend, north arrow, scale, and date of preparation	<input checked="" type="checkbox"/>	<input type="checkbox"/>
5. Legal description of the subject parcel of land	<input checked="" type="checkbox"/>	<input type="checkbox"/>
6. Lot lines and general location together with dimensions, angles, and size correlated with the legal description of the property	<input checked="" type="checkbox"/>	<input type="checkbox"/>
7. Area of the subject parcel of land	<input type="checkbox"/>	<input checked="" type="checkbox"/>
8. Present zoning classification of the subject parcel	<input checked="" type="checkbox"/>	<input type="checkbox"/>
9. Written description of the proposed development operations	<input checked="" type="checkbox"/>	<input type="checkbox"/>
10. Written description of the effect, if any, upon adjoining lands and occupants, and any special features which are proposed to relieve any adverse effects to adjoining land and occupants	<input type="checkbox"/>	<input checked="" type="checkbox"/>
11. Other information pertinent to the proposed development, specifically required by the Zoning Ordinance, and/or as may be determined necessary by the City Planning Commission	<input type="checkbox"/>	<input checked="" type="checkbox"/>

<u>Natural Features</u>	<u>Provided</u>	<u>Not Provided or Applicable</u>
12. Location of natural features such as wood lots, streams, wetlands, unstable soils, bluff lines, rock outcroppings, and similar features (see also Section 4.26)	<input checked="" type="checkbox"/>	<input type="checkbox"/>
13. Topography of the site with at least two- to five-foot contour intervals	<input type="checkbox"/>	<input checked="" type="checkbox"/>
14. Proposed alterations to topography or other natural features	<input type="checkbox"/>	<input checked="" type="checkbox"/>
15. Earth-change plans, if any, as required by state law	<input type="checkbox"/>	<input checked="" type="checkbox"/>

<u>Physical Features</u>	<u>Provided</u>	<u>Not Provided or Applicable</u>
16. Location of existing manmade features on the site and within 100 feet of the site	<input type="checkbox"/>	<input checked="" type="checkbox"/>
17. Location of existing and proposed principal and accessory buildings, including proposed finished floor and grade line elevations, height of buildings, size of buildings (square footage of floor space), and the relationship of buildings to one another and to any existing structures on the site	<input type="checkbox"/>	<input checked="" type="checkbox"/>

- | | | |
|--|-------------------------------------|-------------------------------------|
| 18. For multiple family residential development, a density schedule showing the number of dwelling units per acre, including a dwelling schedule showing the unit type and number of each such units | <input type="checkbox"/> | <input checked="" type="checkbox"/> |
| 19. Existing and proposed streets, driveways, sidewalks and other bicycle or pedestrian circulation features | <input type="checkbox"/> | <input checked="" type="checkbox"/> |
| 20. Location, size and number of on-site parking areas, service lanes, parking and delivery or loading areas (see also Section 4.16) | <input type="checkbox"/> | <input checked="" type="checkbox"/> |
| 21. Location, use and size of open spaces together with landscaping, screening, fences, and walls (see also Section 4.09 and Section 4.21) | <input checked="" type="checkbox"/> | <input type="checkbox"/> |
| 22. Description of Existing and proposed on-site lighting (see also Section 4.27) | <input type="checkbox"/> | <input checked="" type="checkbox"/> |

- | <u>Utility Information</u> | <u>Provided</u> | <u>Not Provided or Applicable</u> |
|---|--------------------------|-------------------------------------|
| 23. Written description of the potential demand for future community services, together with any special features which will assist in satisfying such demand | <input type="checkbox"/> | <input checked="" type="checkbox"/> |
| 24. Proposed surface water drainage, sanitary sewage disposal, water supply and solid waste storage and disposal (see also Section 4.13) | <input type="checkbox"/> | <input checked="" type="checkbox"/> |
| 25. Location of other existing and proposed utility services (i.e., propane tanks, electrical service, transformers) and utility easements (see also Section 4.13) | <input type="checkbox"/> | <input checked="" type="checkbox"/> |
| 26. Written description and location of stormwater management system to be shown on a grading plan, including pre- and post-site development runoff calculations used for determination of stormwater management, and location and design (slope) of any retention/detention features (see also Section 4.26) | <input type="checkbox"/> | <input checked="" type="checkbox"/> |

**Architectural Review
Informational Requirements (Section 18.05)**

- | <u>Item</u> | <u>Provided</u> | <u>Not Provided or Applicable</u> |
|---|-------------------------------------|-----------------------------------|
| 1. Name and address of the applicant or developer, including the names and addresses of any officers of a corporation or partners of a partnership | <input checked="" type="checkbox"/> | <input type="checkbox"/> |
| 2. Legal description of the property | <input checked="" type="checkbox"/> | <input type="checkbox"/> |
| 3. Drawings, sketches and plans showing the architectural exterior features, heights, appearance, color and texture of the materials of exterior construction and the placement of the structure on the lot, and any additional information determined necessary by the planning commission to determine compliance with the architectural standards (see also Section 18.06) | <input checked="" type="checkbox"/> | <input type="checkbox"/> |
| 4. Photographs of existing site conditions, including site views, existing buildings on the site, streetscape views in all directions, and neighboring buildings within 150 feet of the site. | <input checked="" type="checkbox"/> | <input type="checkbox"/> |


File No. MO23-011-067(A)

Exhibit K


Date 9.20.23

Initials KA

RECEIVED
SEP 20 2023
KA

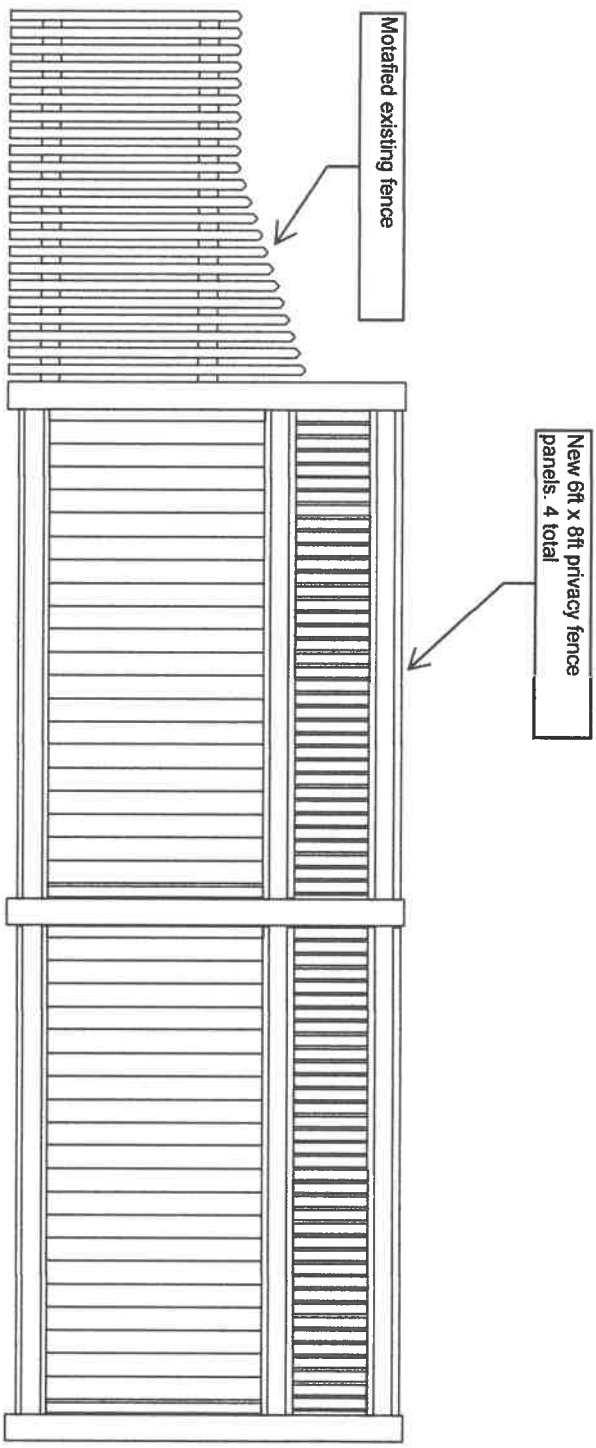

REV.	LOC.	REVISION	DATE

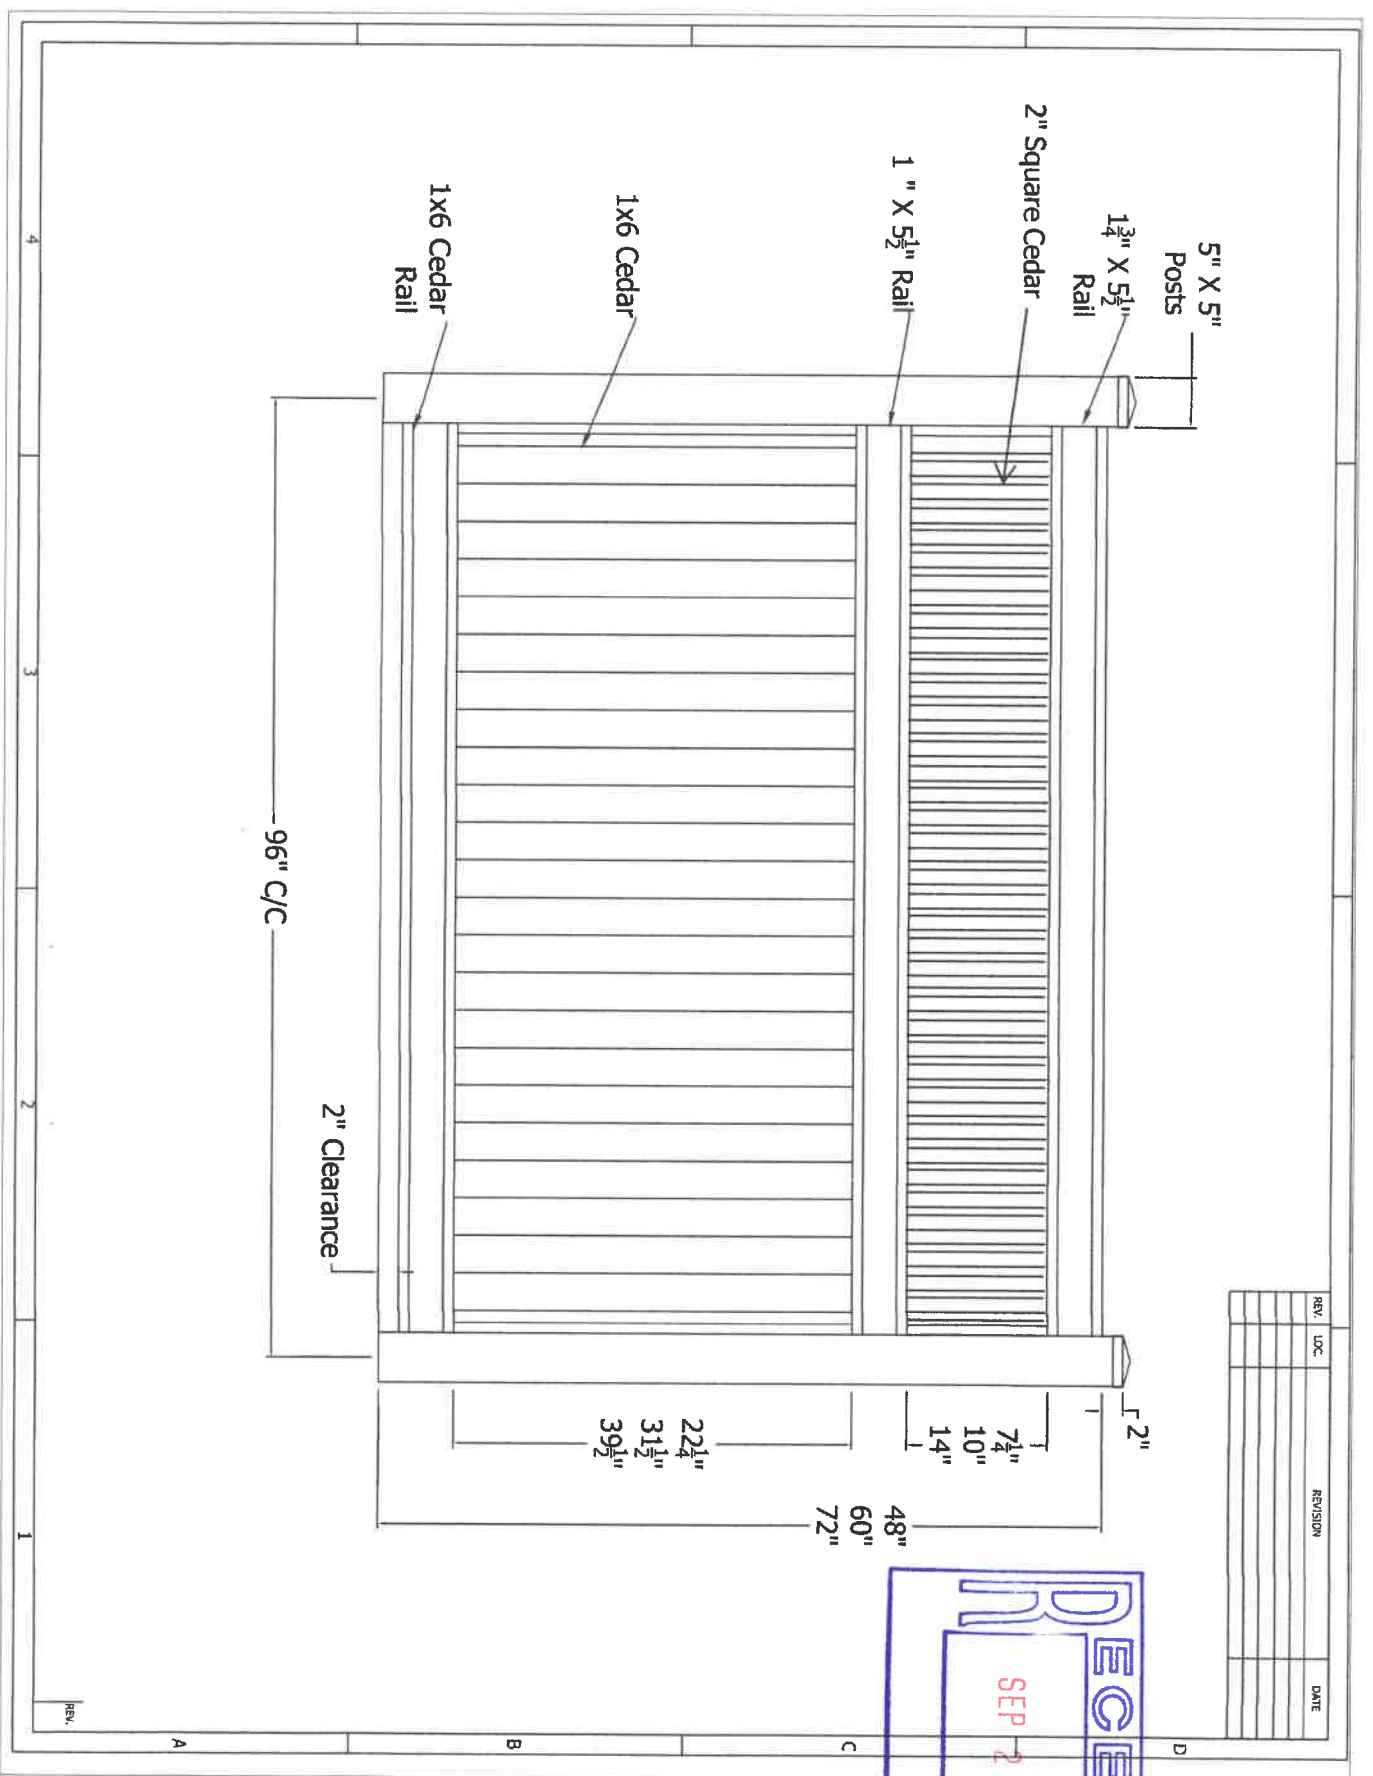

RECEIVED
 SEP 20 2023

REV.

Katie Pereny

From: Andrew McGreevy <andymcgreevy@icloud.com>
Sent: Wednesday, September 20, 2023 11:41 AM
To: Katie Pereny
Subject: Re: Fence
Attachments: Cedar fence elevation.pdf; Cedar fence detail.pdf



Katie,

Attached drawings of our latest proposal for the privacy fence. We are changing to cedar with 2" vertical pickets in the upper panel. Also, will step up the existing picket fence to better match the height of the privacy fence. We would like this to be added to the October HD and PC meetings.

Thanks,
Andy

On Sep 12, 2023, at 11:50 AM, Andrew McGreevy <andymcgreevy@icloud.com> wrote:

Thanks. This is going to be fun eh.

On Sep 12, 2023, at 10:06 AM, Katie Pereny <kep@cityofmi.org> wrote:

Here you go

Katie Pereny

City of Mackinac Island Building & Zoning Department

906-847-6190

kep@cityofmi.org

File No. MD23-011-067(H)
Exhibit J
Date 9-20-23
Initials KP

From: Andrew McGreevy <andymcgreevy@icloud.com>
Sent: Tuesday, September 12, 2023 10:04 AM
To: Katie Pereny <kep@cityofmi.org>
Subject: Fence