

GENERAL APPLICATION FOR WORK LOCATED WITHIN A HISTORIC DISTRICT Minor Work (Complete Section A and refer to General Directions) New Construction (Complete Section B and refer to General Directions and Item B) Demolition (Complete Section B and refer to General Directions and Item C)like for like

Application Deadline: Application and materials must be completed and submitted by 4:00 p.m. ten (10) business days before each Commission Meeting. Late applications will be placed on the agenda for the following month. Decision by the Commission will not necessarily occur at the meeting at which the application materials are first received.

A) MINOR WORK

PROPERTY LOCATION: 7255 Main St. 051-550-046-00
 (Number) (Street) (Property Tax ID #)

PROPERTY OWNER

Name: Main Dock 7271 Email Address: 111im
 Address: 15210 Gaffrion Ct. Hillman MI 49746
 (Street) (City) (State) (Zip)
 Telephone: 989 657-6911
 (Home) (Business) (Fax)

APPLICANT/CONTRACTOR

Name: O'Boyle Construction Email Address: 110
 Address: 1 Arrowhead Dr. Margutte MI 49855
 (Street) (City) (State) (Zip)
 Telephone: 906-360-3625
 (Home) (Business) (Fax)

Attach a brief description of the nature of the minor work proposed and the materials to be used.

Attach one or more photograph(s) of the whole building including façade and any relevant elevations showing the area, item or feature proposed to be repaired or replaced. The Building Official or Historic District Commission may require additional information necessary to determine the work to be Minor Work.

If the Building Official determines that the proposed work is not Minor Work, the Building Official shall direct the applicant to complete an Application for New Work and/ or Application for Demolition or Moving work which will then be referred to the HDC.

I certify that the information provided in this Application and the documents submitted with this Application are true to the best of my information, knowledge and belief; and that the property where work will be undertaken has, or will have before the proposed project completion date, a fire alarm system or a smoke alarm complying with the requirements of the Stille-DeRossett-Hale single state construction code act, 1972 PA 230, MLC 125.1501 to 125.1531

Yael Silby
 Signature

SIGNATURES

File No. C25-046-109

Melanie Library
 Please Print Name

Signature ADate 12/18/25
 Please Print NameInitials KP

NOTE: All photos, drawings and physical samples, etc., become the property of the HDC/City of Mackinac Island. These may be returned to the applicant upon request after they are no longer needed by the Commission/City.

RETURN THIS FORM AND SUPPORTING MATERIALS TO:
MACKINAC ISLAND BUILDING OFFICIAL
7358 MARKET STREET, MACKINAC ISLAND, MI 49757
PHONE: (906) 847-4035

File Number: C25-046-109Date Received: 12/18/25 Fee: 25Received By: KP

Work Completed Date:

File No. 025-046-109


Exhibit B

Date 13-18-25

Details 40

MAIN STREET PUB

MACKINAC ISLAND, MICHIGAN
MARCH 7, 2016

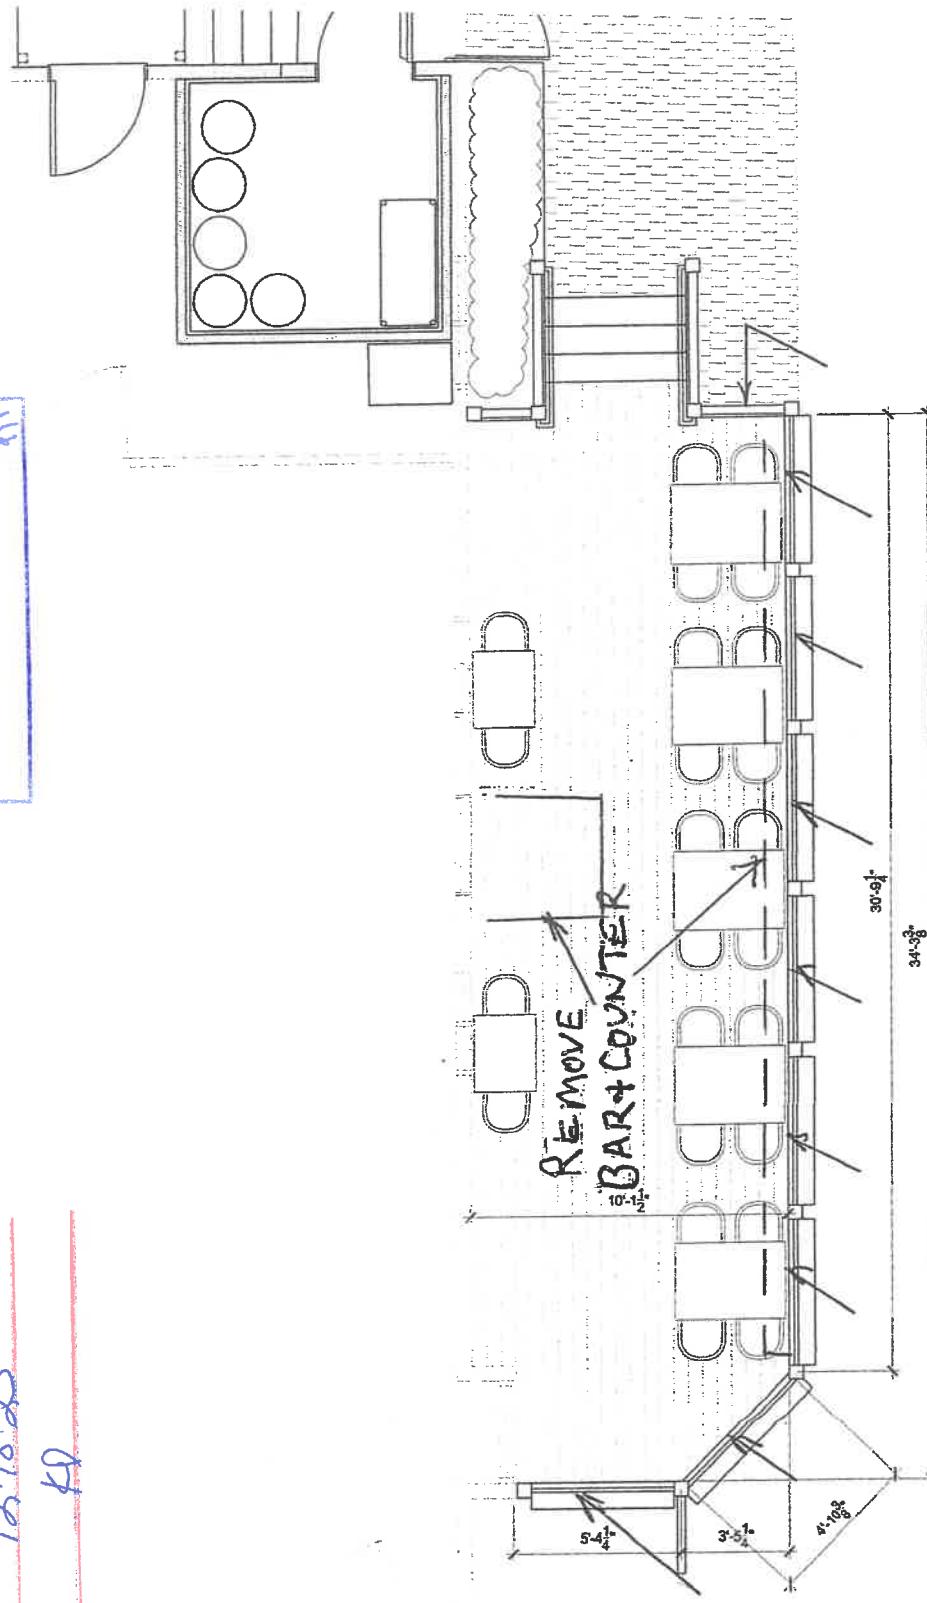

RE MOVE BAR + COUNTER
Replace Awning - like for like
Replace Bar + counter

FIRST FLOOR PLAN

SCALE 1" = 1'-0"

BARRY J. POLZIN
ARCHITECTS



File No. C25-046-109

Exhibit C

Date 12-18-25

Initials PL