




720 E. MICHIGAN AVE. - SUITE 210
LANSING, MI 48212
WWW.ASI-ARCHITECTS.COM
BRAD@ASI-ARCHITECTS.COM

MACKINAC ISLAND FOREST WAY DUPLEX FOREST DRIVE WAY MACKINAC ISLAND, MICHIGAN


© 2024 ARCHITECTURAL
SOLUTIONS, LTD.
Not published
All rights reserved

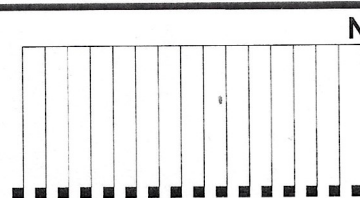

A0.1
SITE PLAN

Shed Site Plan Option 2

FIRST FLOOR PLAN
Scale: 1/200
A0.1

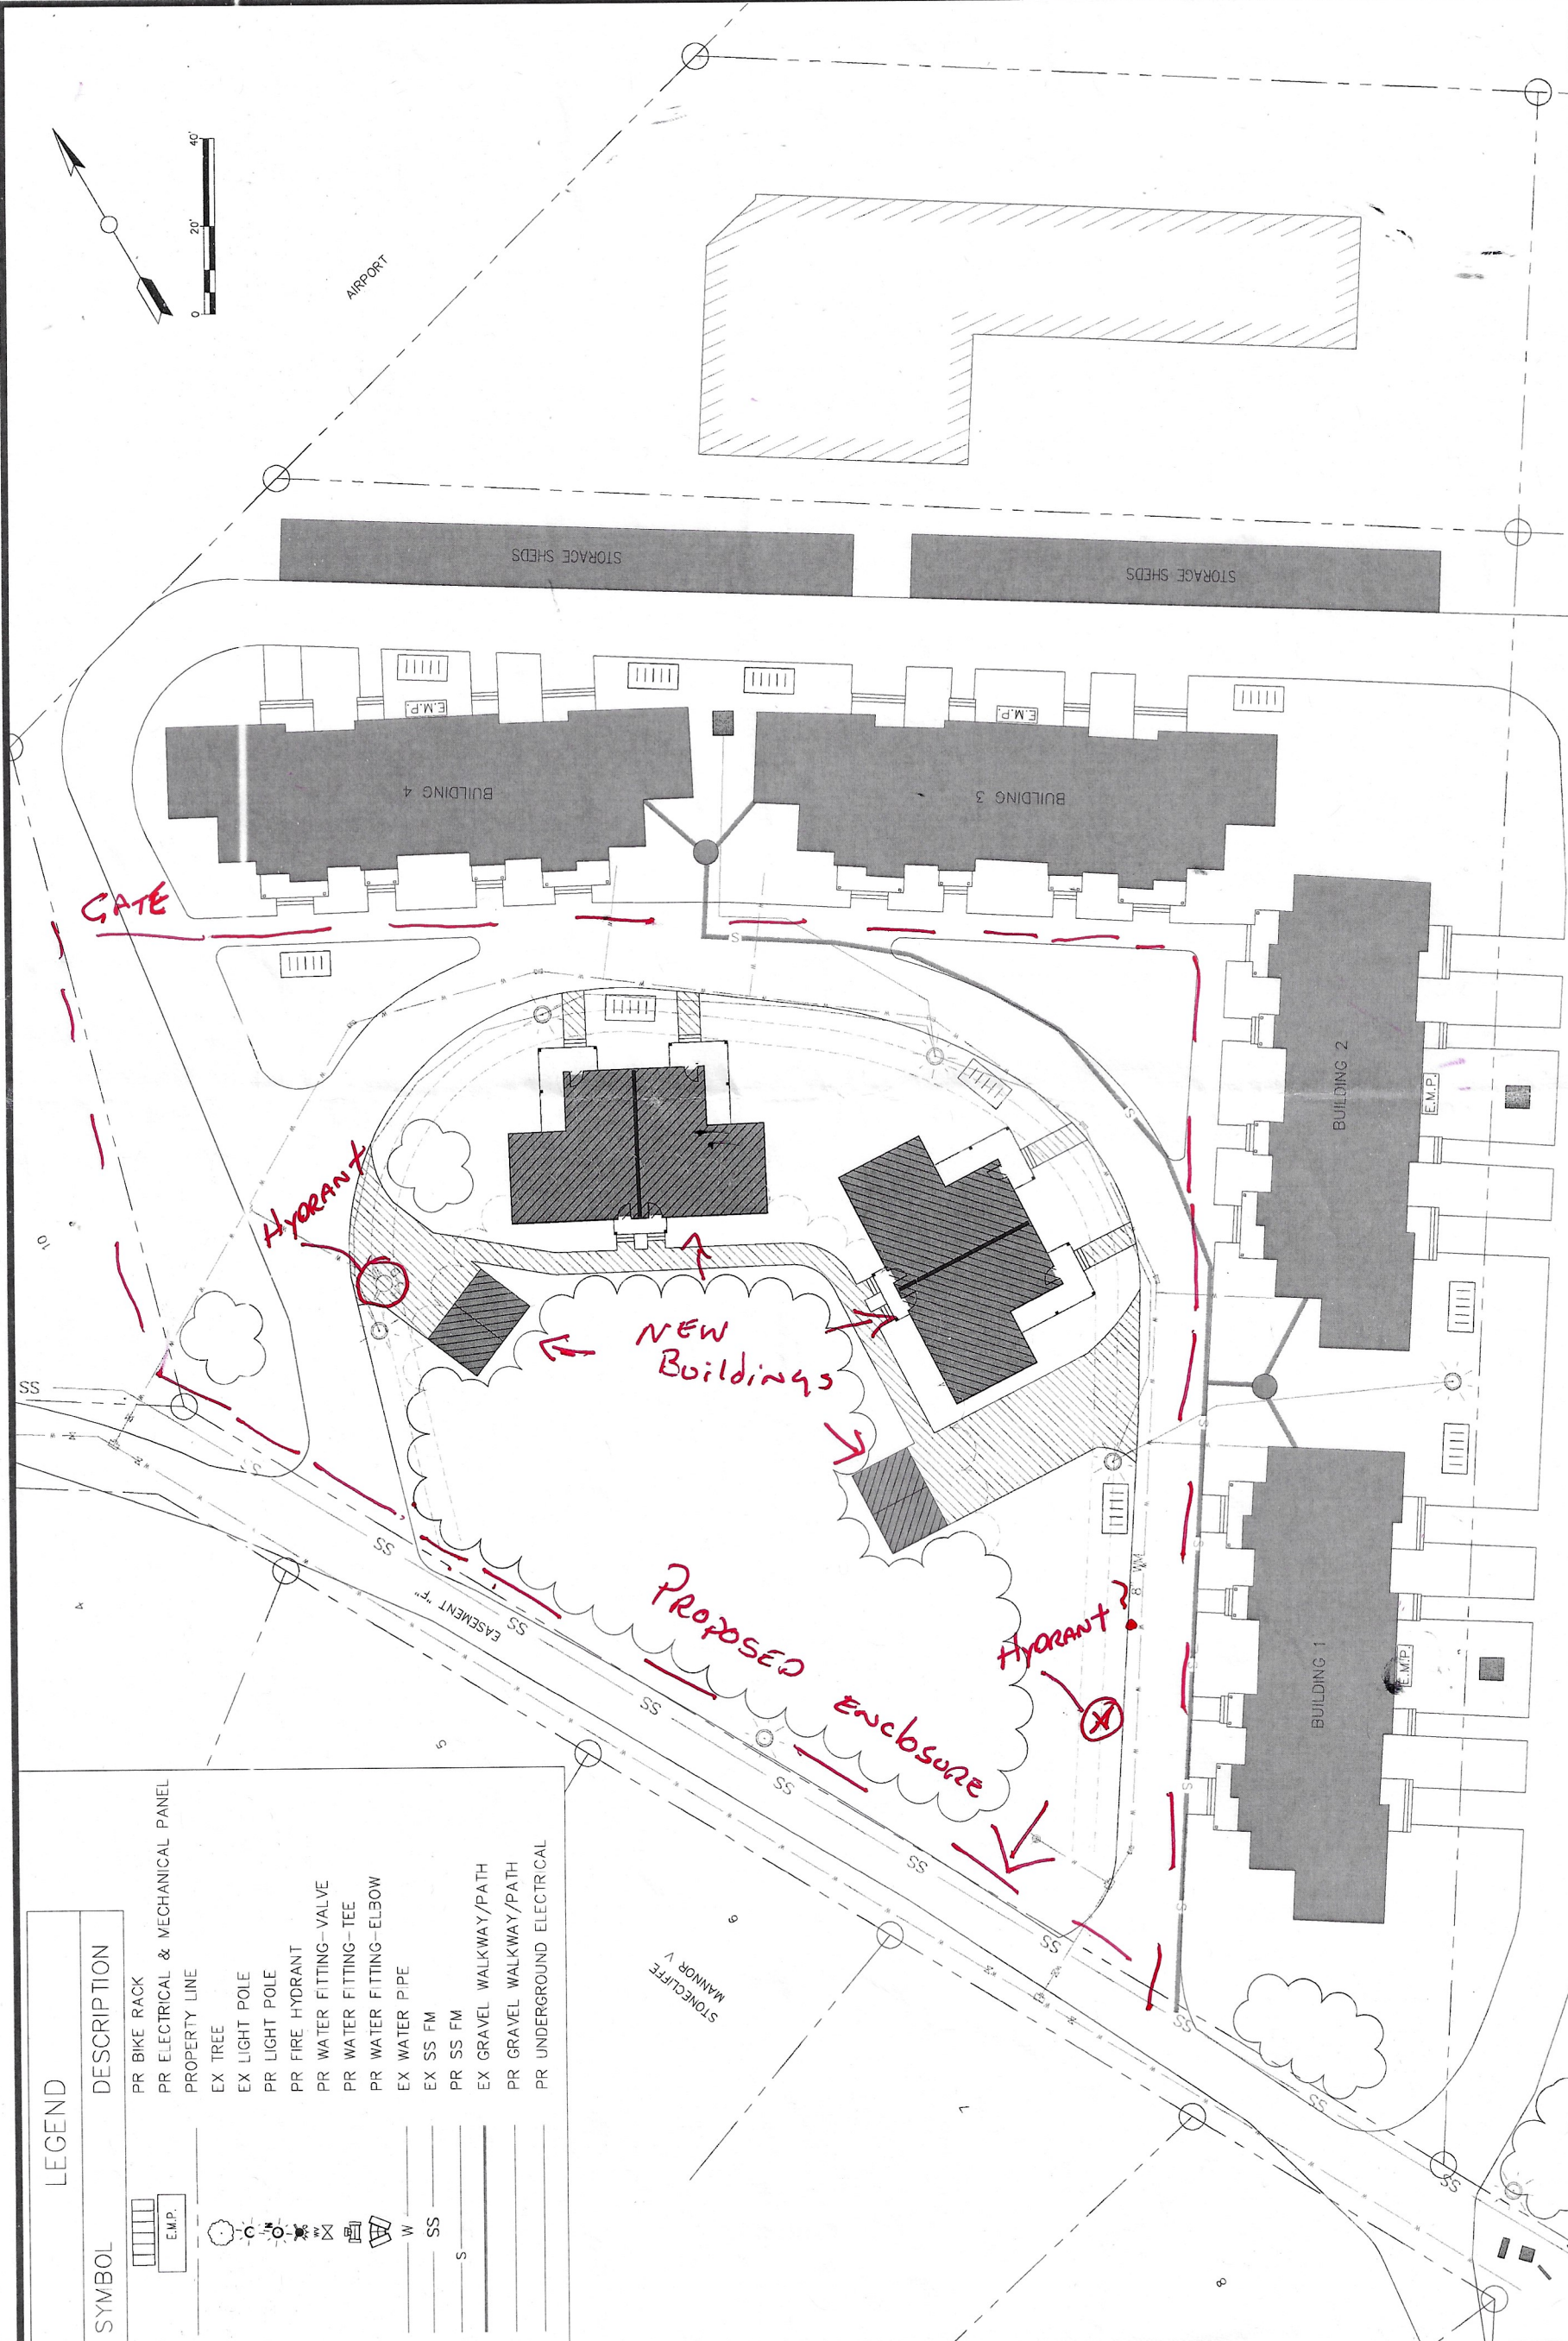

SYMBOL	DESCRIPTION
	PR BIKE RACK
	PR ELECTRICAL & MECHANICAL PANEL
	PROPERTY LINE
	EX TREE
	EX LIGHT POLE
	PR LIGHT POLE
	PR FIRE HYDRANT
	PR WATER FITTING-VALVE
	PR WATER FITTING-TEE
	PR WATER FITTING-ELBOW
	EX WATER PIPE
	EX SS FM
	PR SS FM
	EX GRAVEL WALKWAY/PATH
	PR GRAVEL WALKWAY/PATH
	PR UNDERGROUND ELECTRICAL