


COPPER OMITTED FROM THIS PRINT

mk0101b01f
FOTERM
WW 438'

mk0101b01m
COPL1
WW 438'

HOBAN ST

FRENCH LN

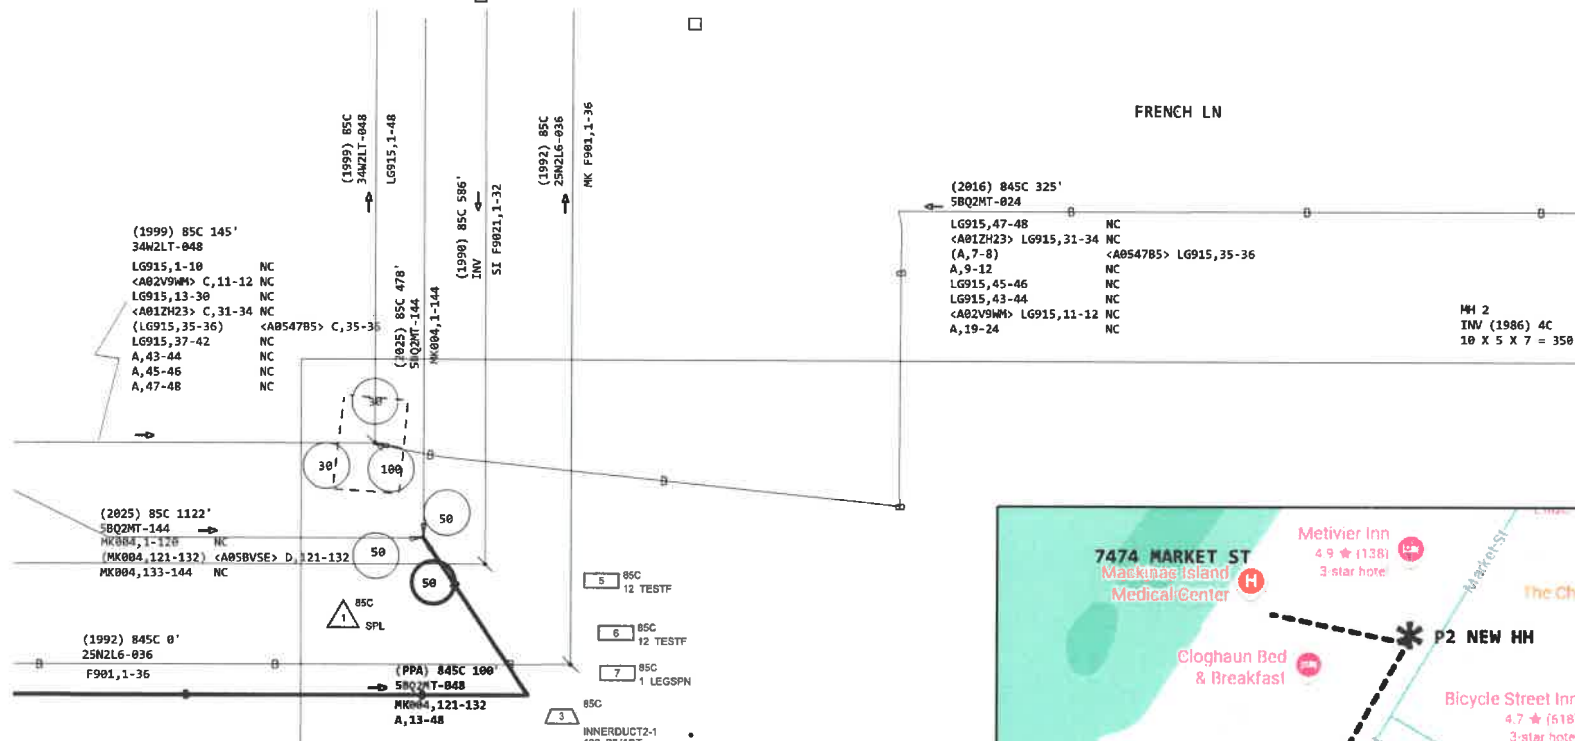

ROD AND PLACE IPP
IF POSSIBLE -IF NOT
ROD AND PLACE RAW
FIBER - SEE P2 FOR
BORE TASKS



MACKINAW ISLAND
MACKINAC COUNTY

PROJECT # A05BVSE		DATE SVC REQ'D 03/30/2026	
NPANNX 906847	GEO LOC M29921	CLLI mcismimn	
PRIMARY ENGR.: COLLARD, JEFFREY			
ENGR. ID: JC7632		PERMIT REQ'D.	N
PHONE #: 5867648260		PRINT 1 OF 3	



ROD CUSTOMER CONDUIT THAT
GOES TO PED (HOPEFULLY)
-PLACE NEW FIBER TAIL TO
SERVER RM -GO TO FRONT DESK
ASK FOR ACCESS TO 2ND FLOOR
SERVER RM OR CALL LCON TO SCHEDULE
ACCESS -Sharon Warren 470-672-3013

0001
7C
-R0001





ALL RESTORAL TO BE TO THE SATISFACTION
OF MACKINAW ISLAND MUNICIPALITY, RESIDENTS
AND BUSINESS OWNERS -CONTACT DENNIS OR
DAVE FROM CITY MUNICIPALITY 906-847-4035

BORE FIBER IN GREENBELT
1-3' OF EDGE OF RD AT 2-4'
DEEP -FOLLOW EXIST COPPER
IF POSSIBLE -SWEEP IPP UP
AND PLACE HH'S NEXT TO
EXISTING PEDS FOR
UNIFORMITY

SEE P3 FOR ADDITIONAL PICTURES

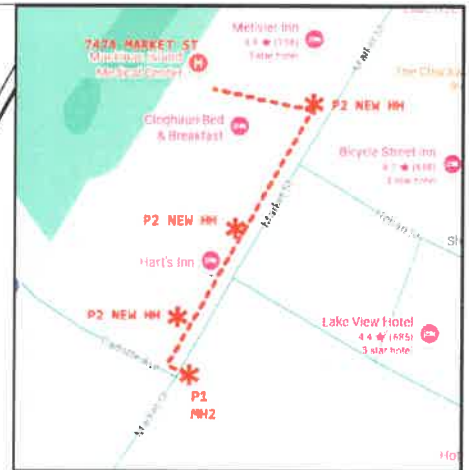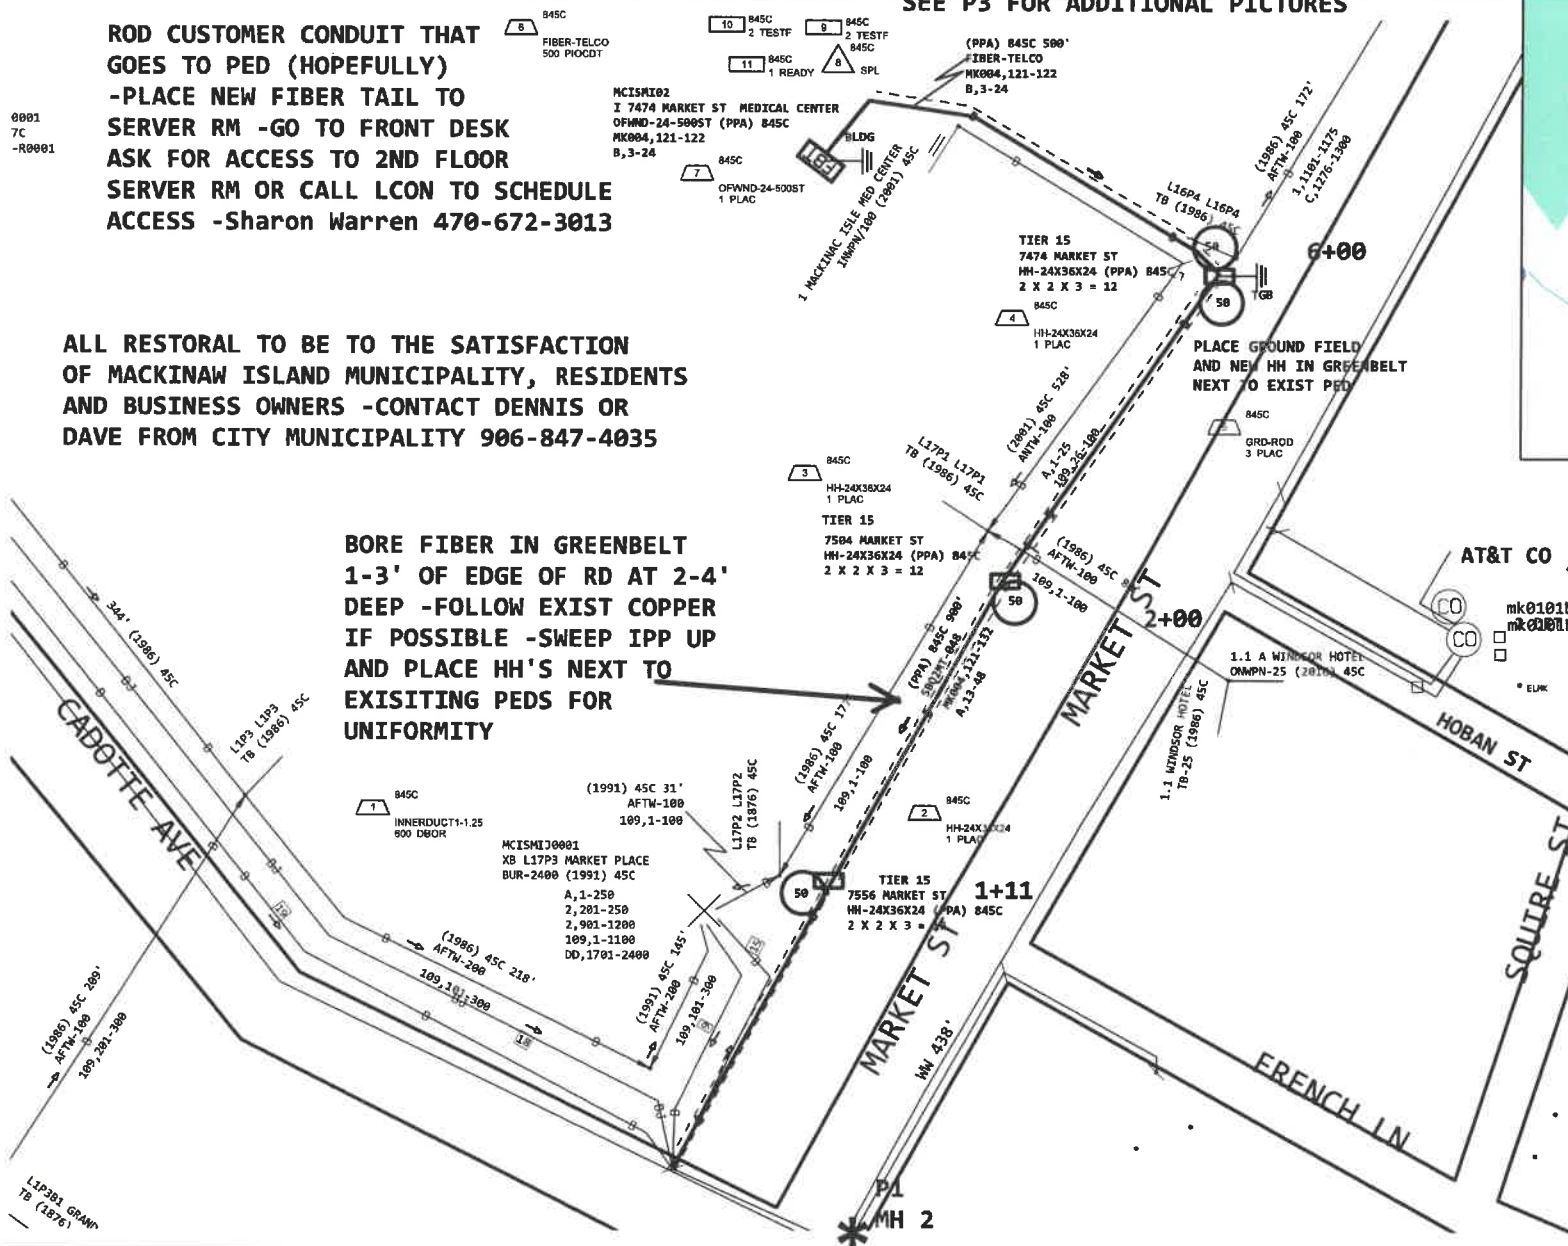

PROJECT #		DATE SVC REQ'D	
A05BVSE		03/30/2026	
NPANNX	GEO LOC	CLL	mcismimm
906847	M29921		
PRIMARY ENGR.: COLLARD, JEFFREY			
ENGR. ID: JC7632		PERMIT REQ'D. N	
PHONE #: 5867648260		PRINT 2 OF 3	

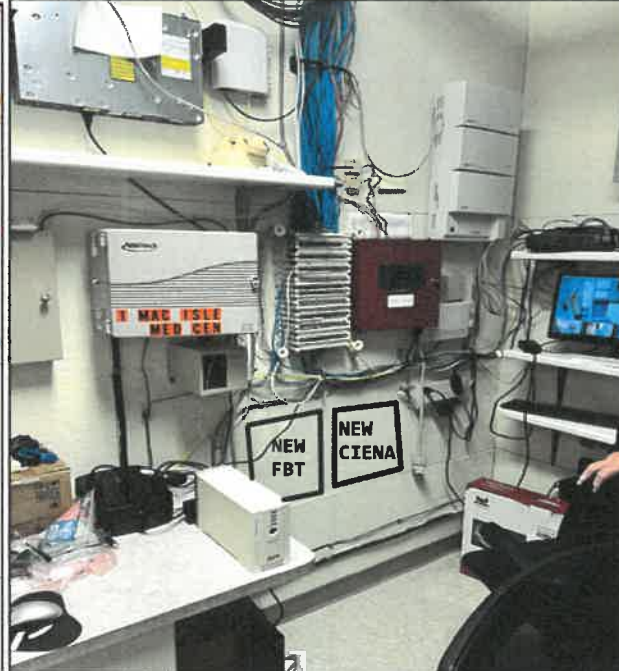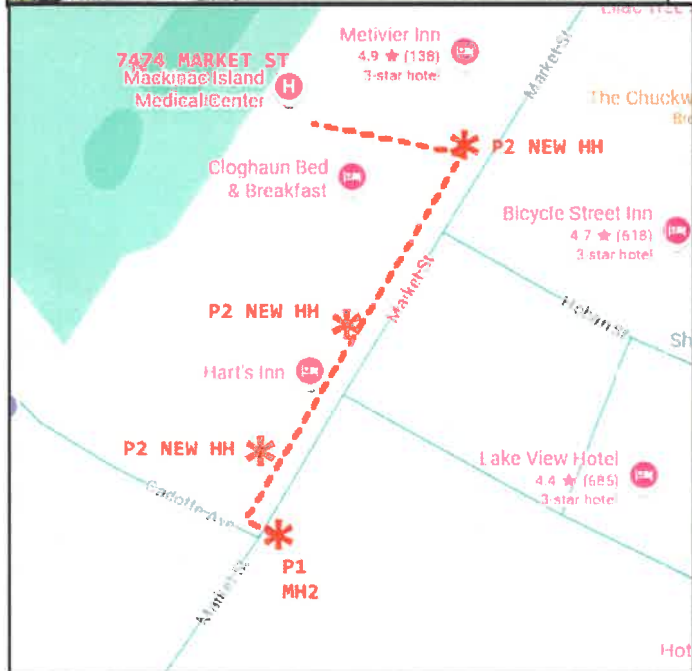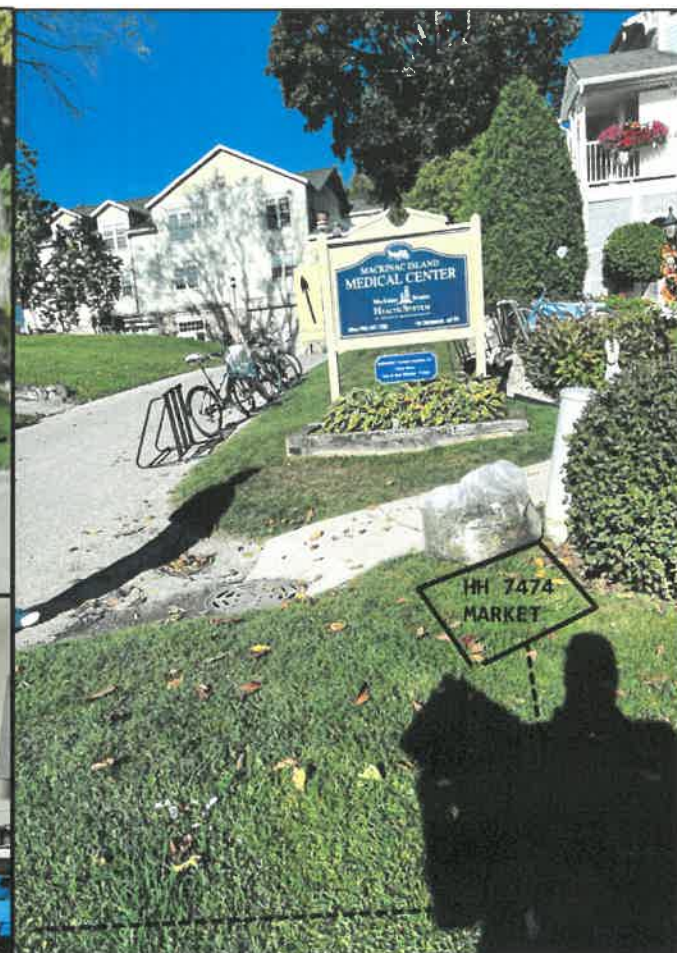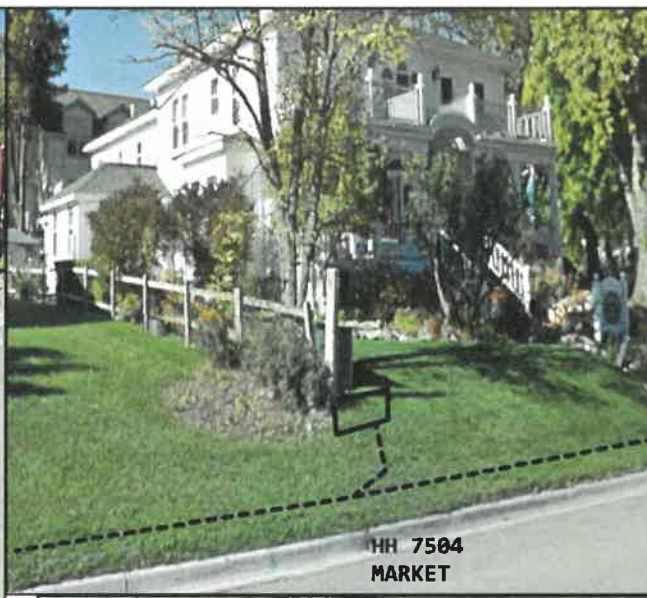

PROJECT # A05BVSE		DATE SVC REQ'D 03/30/2026
NPANNX 906847	GEO LOC M29921	CLU mcismimn
PRIMARY ENGR.: COLLARD, JEFFREY		
ENGR. ID: JC7632	PERMIT REQ'D.	N
PHONE #: 5867648260	PRINT	3 OF 3